
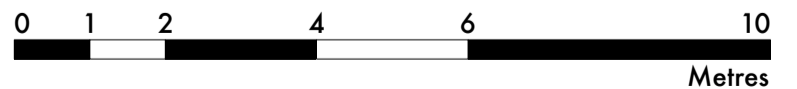


# Existing /// Ground Floor Plan

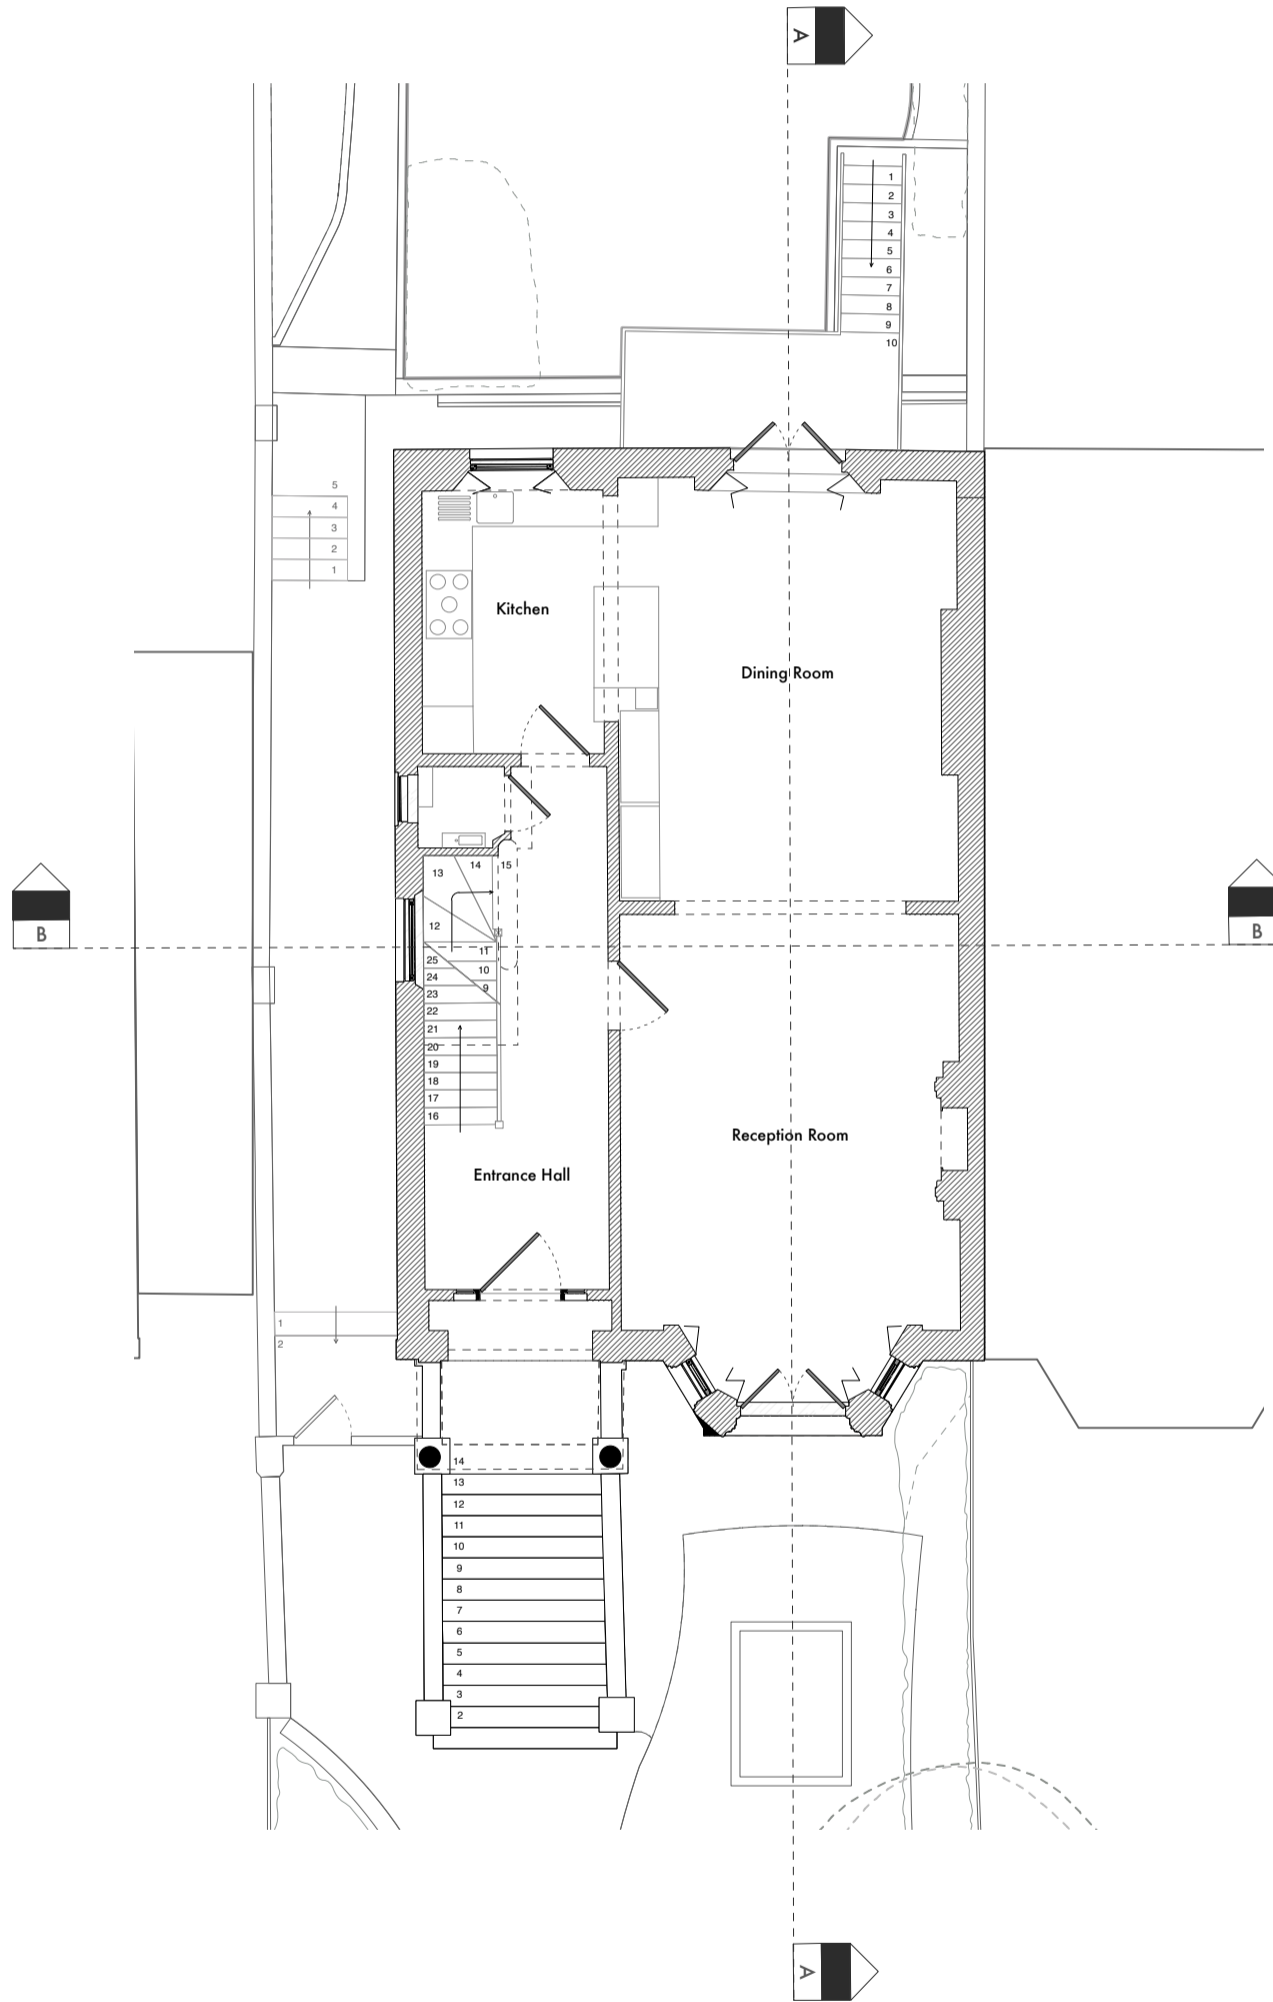

*Undercover*

Undercover Architecture  
 The Studio, 48 Mornington Terrace  
 Regents Park  
 London NW1 7TX  
 T: 020 7388 7888  
 E: info@undercoverarchitecture.com

<b>Project Title</b>	14 Eton Road	<b>Sheet Title</b>	Existing /// Ground Floor Plan	<b>Date &amp; Revision</b>	September 2017	<b>C</b>
<b>Client</b>	Robert&Frances Leeming	<b>Sheet Number</b>	00/102	<b>Scale</b>	1:100 @ A3	

This drawing is the copyright of Undercover Architecture Ltd. and may not be copied, altered or reproduced in any way or passed to a third party without written authority. All dimensions are subject to site survey and site verification. Do not scale.