


EXISTING GROUND FLOOR PLAN

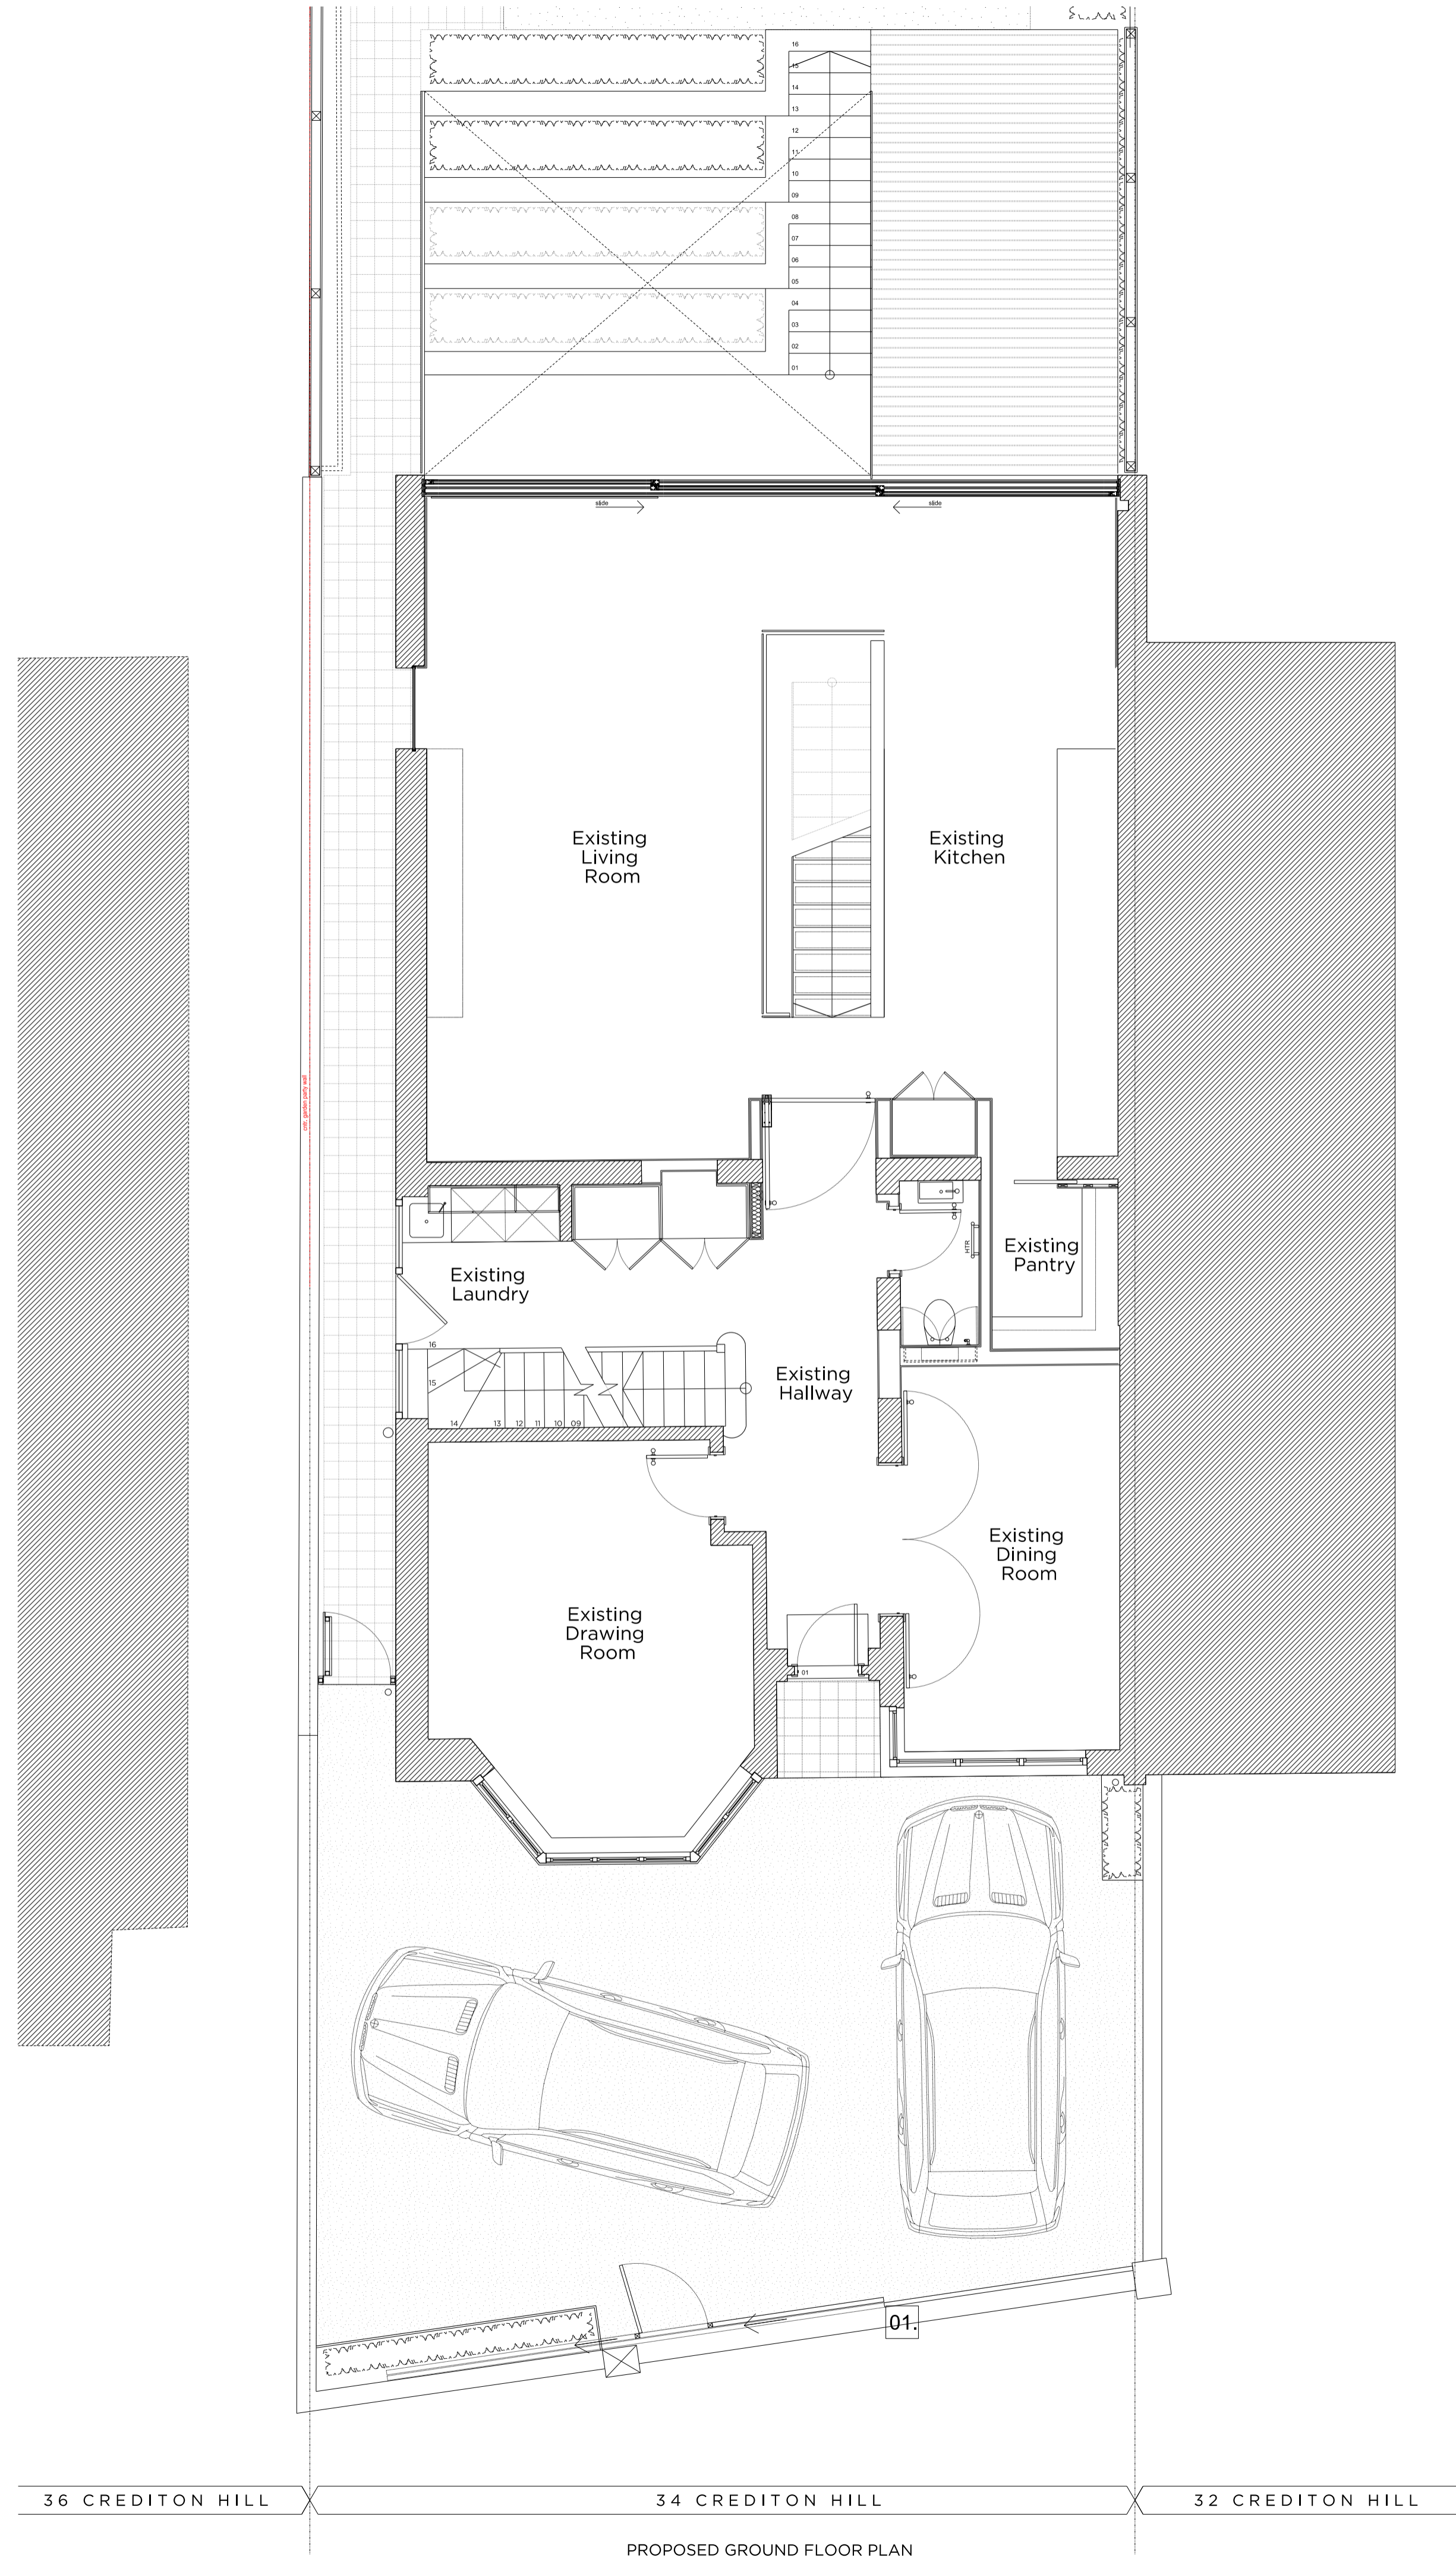

PROPOSED GROUND FLOOR PLAN

Proposed Legend:

01. New Metal Gate, painted black

REV - 26/09/2017 Issued for Planning


# PLANNING

Project No. 13001  
 Client Mr B. Eftekari  
 Date September 2017  
 Scale 1:50@A1 / 1:100@A3  
 Project 34 Crediton Hill, NW6

Drawing Title: Existing & Proposed Ground Floor Plan  
 Drawing No. P\_02 Rev. -  
 Drawn OB Approved RD Signed MW



28 Margaret Street W1W 8RZ T. 020 7580 9336 www.mw-a.co.uk  
 Copyright Marek Wojciechowski Architects. No implied license exists. This drawing should not be used to calculate areas for the purposes of valuation. All dimensions to be checked on site by the contractor and such dimensions to be their responsibility. Do not scale drawings. All work must comply with relevant British Standards and Building Regulations requirements. Drawing errors and omissions to be reported to the architect.

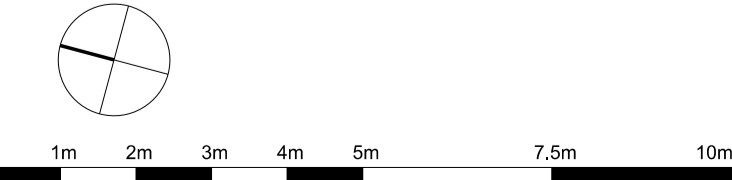





<h1>PLANNING</h1>		
Project No.	13001	
Client	Mr B. Eftekari	
Date	September 2017	
Scale	1:50@A1 / 1:100@A3	
Project	34 Crediton Hill, NW6	
Drawing Title:	Existing & Proposed Street Elevation	
Drawing No.	P_05	Rev. -
Drawn	Approved	Signed
OB	RD	MW



28 Margaret Street W1W 8RZ T. 020 7580 9336 www.mw-a.co.uk

Copyright Marek Wojciechowski Architects. No implied license exists. This drawing should not be used to calculate areas for the purposes of valuation. All dimensions to be checked on site by the contractor and such dimensions to be their responsibility. Do not scale drawings. All work must comply with relevant British Standards and Building Regulations requirements. Drawing errors and omissions to be reported to the architect.

