






01 Block D : North Elevation
1:50

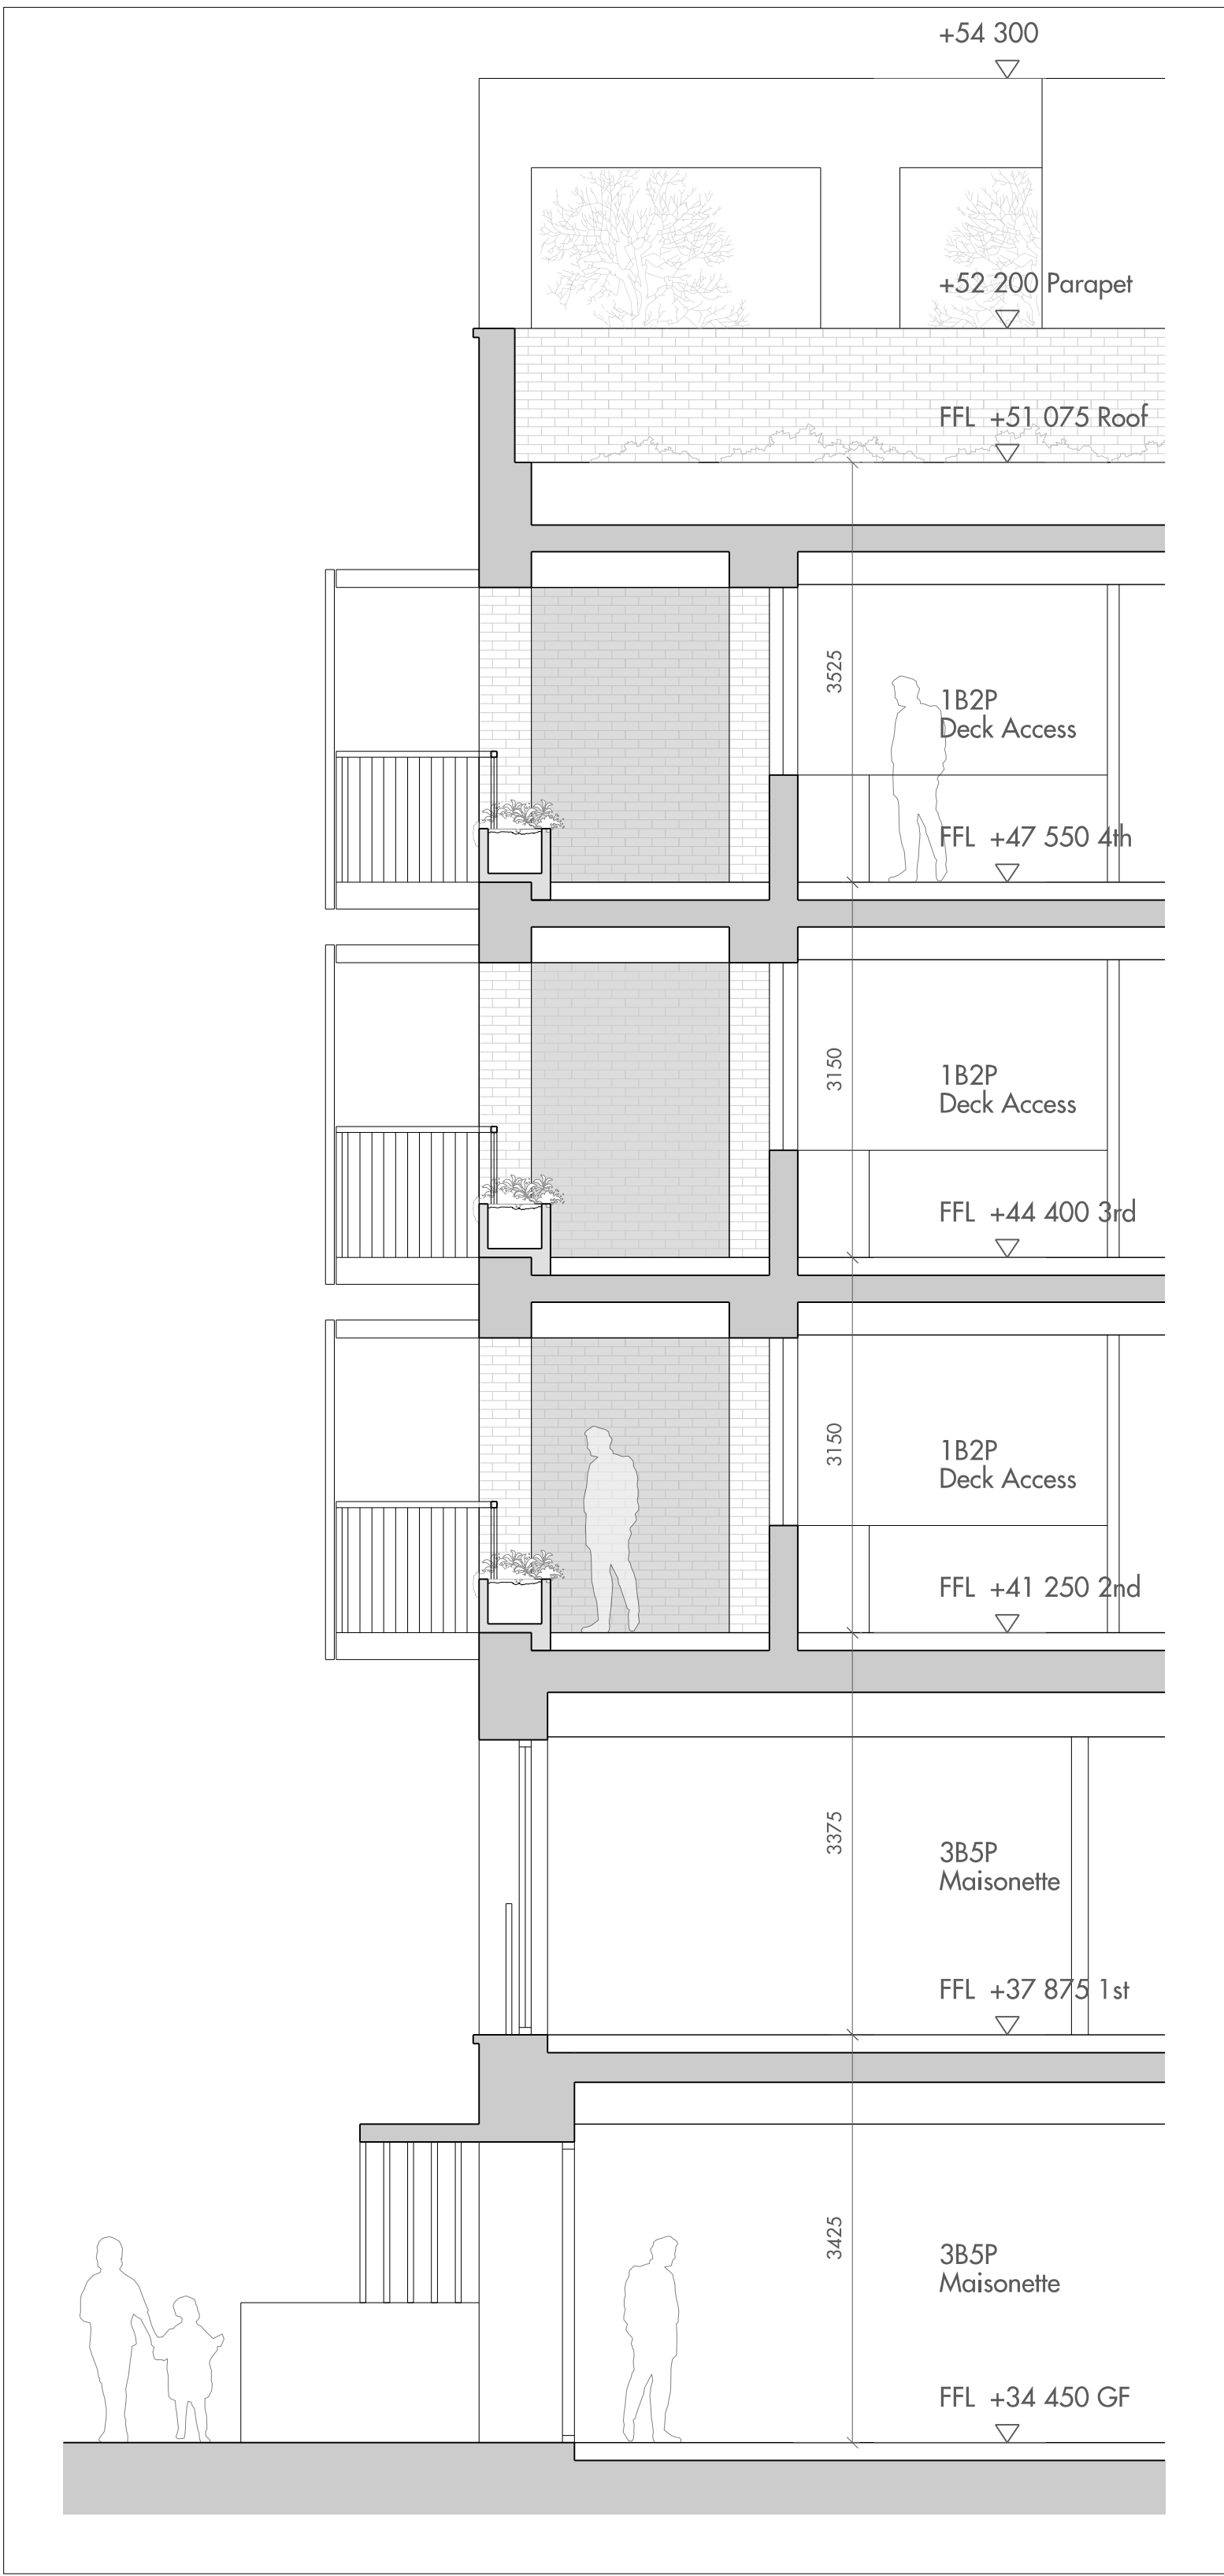

02 Block D : Section AA
1:50

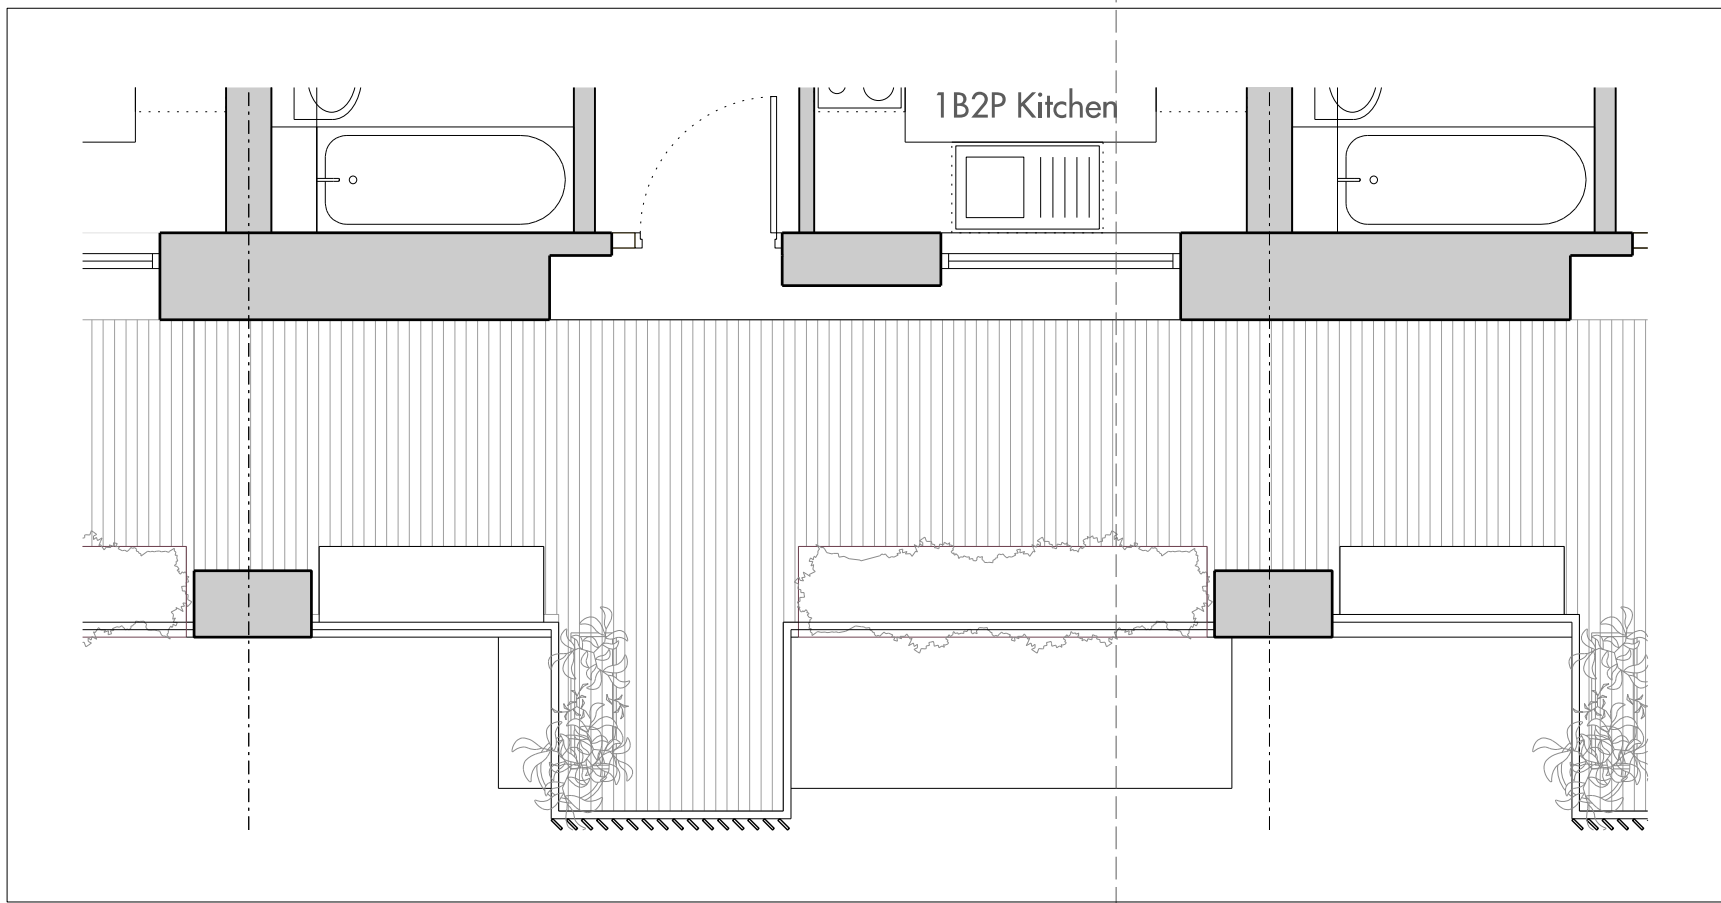

03 Block D : Typical Floor Plan
1:50

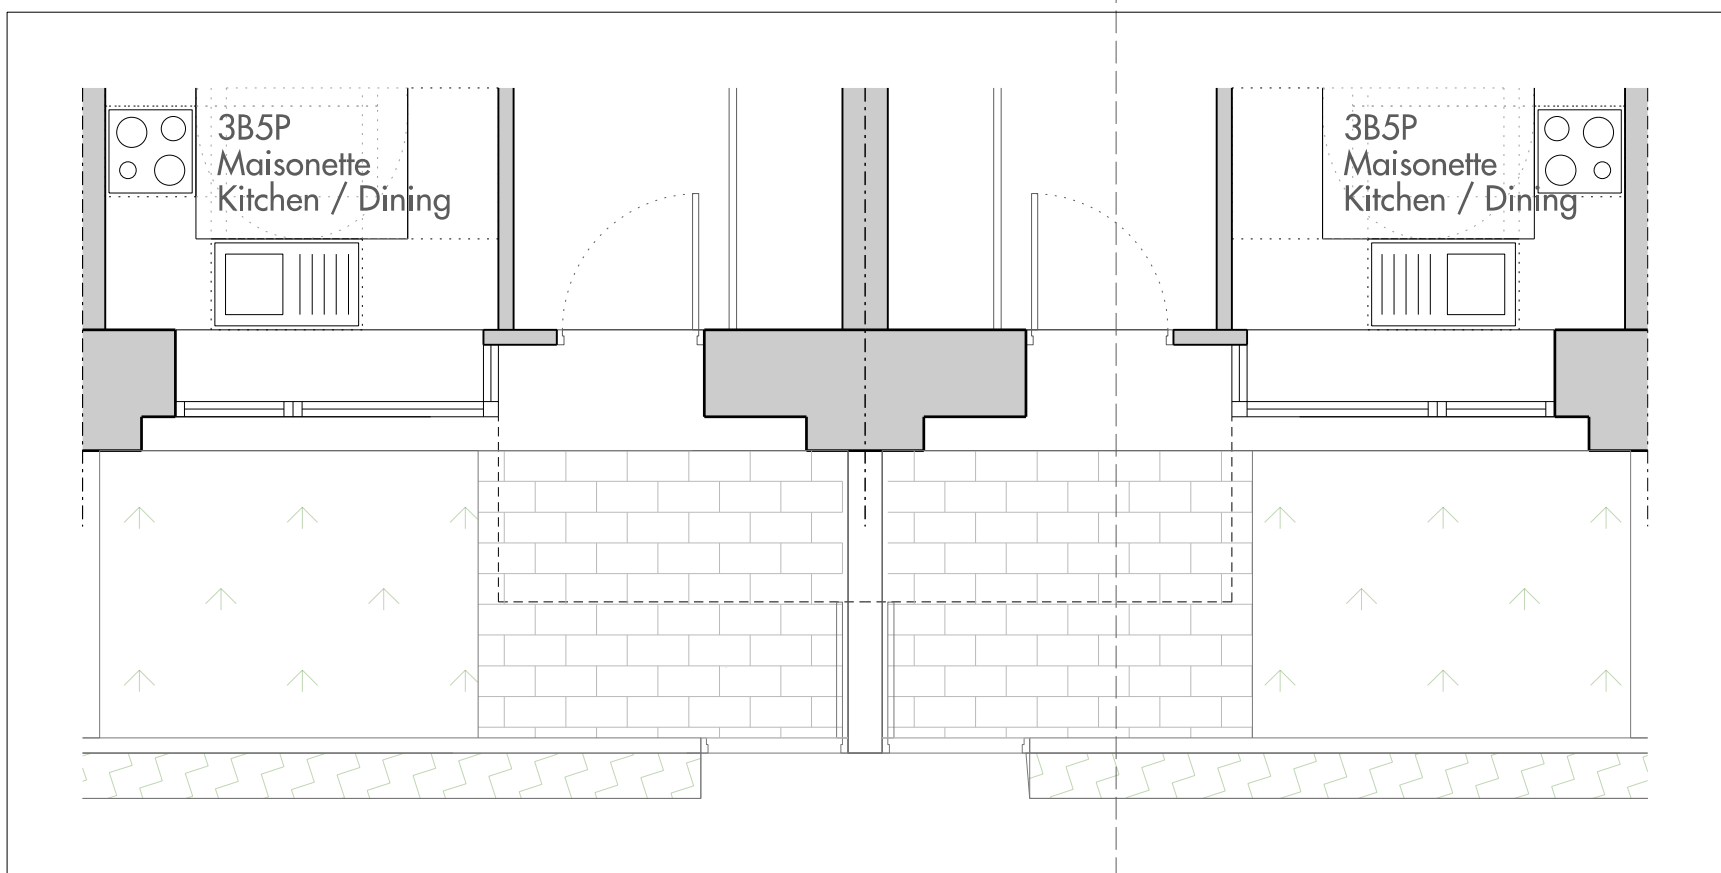


04 Block D : Ground Floor Plan
1:50

Bay Study Key

1. Dark grey coping
2. Dark buff brick
3. Pale grey soffit
4. Fixed double glazing
5. Pale grey terracotta fins
6. Grey metal balustrade
7. Painted timber cladding
8. Pale concrete planter
9. Grey metal window frame
10. Pre-cast concrete canopy
11. Grey metal canopy support
12. Painted timber cladding

AMENDMENTS:
- window types changed
- opening outside deck access entrance increased
- canopy above ground floor duplex entrances moved below brick

0 1m 2m

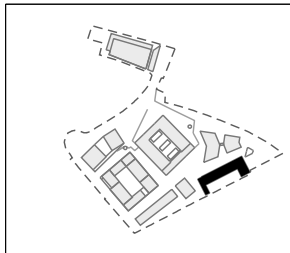

Do not scale from this drawing. Use figured dimensions only. Figured dimensions are in millimetres. All levels are in metres. All dimensions and levels shall be verified on site before proceeding with works. Detailed site survey to be carried out to verify positions and level relationships with site features and ordnance survey. The architect must be notified of any discrepancy.
Where building components are described in the specification as contractor designed, "construction" information relating to those components on this drawing represents design intent only


REV	DATE	DESCRIPTION	CKD	REV	DATE	DESCRIPTION	CKD
P1	30/04/17	ISSUED FOR PLANNING	MCA				
P2	03/10/17	ISSUED FOR PLANNING - AMENDMENTS	MCA				

Allies and Morrison
85 Southwark Street
London SE1 0HX
020 7921 0100
020 7921 0101
info@alliesandmorrison.com
A&M JOB NO: 1095


CAMDEN GOODS YARD
BLOCK D
NORTH ELEVATION BAY STUDY
1095_04_07_400
SCALE 1:50 @A1




01 Block D : East Elevation
1:50

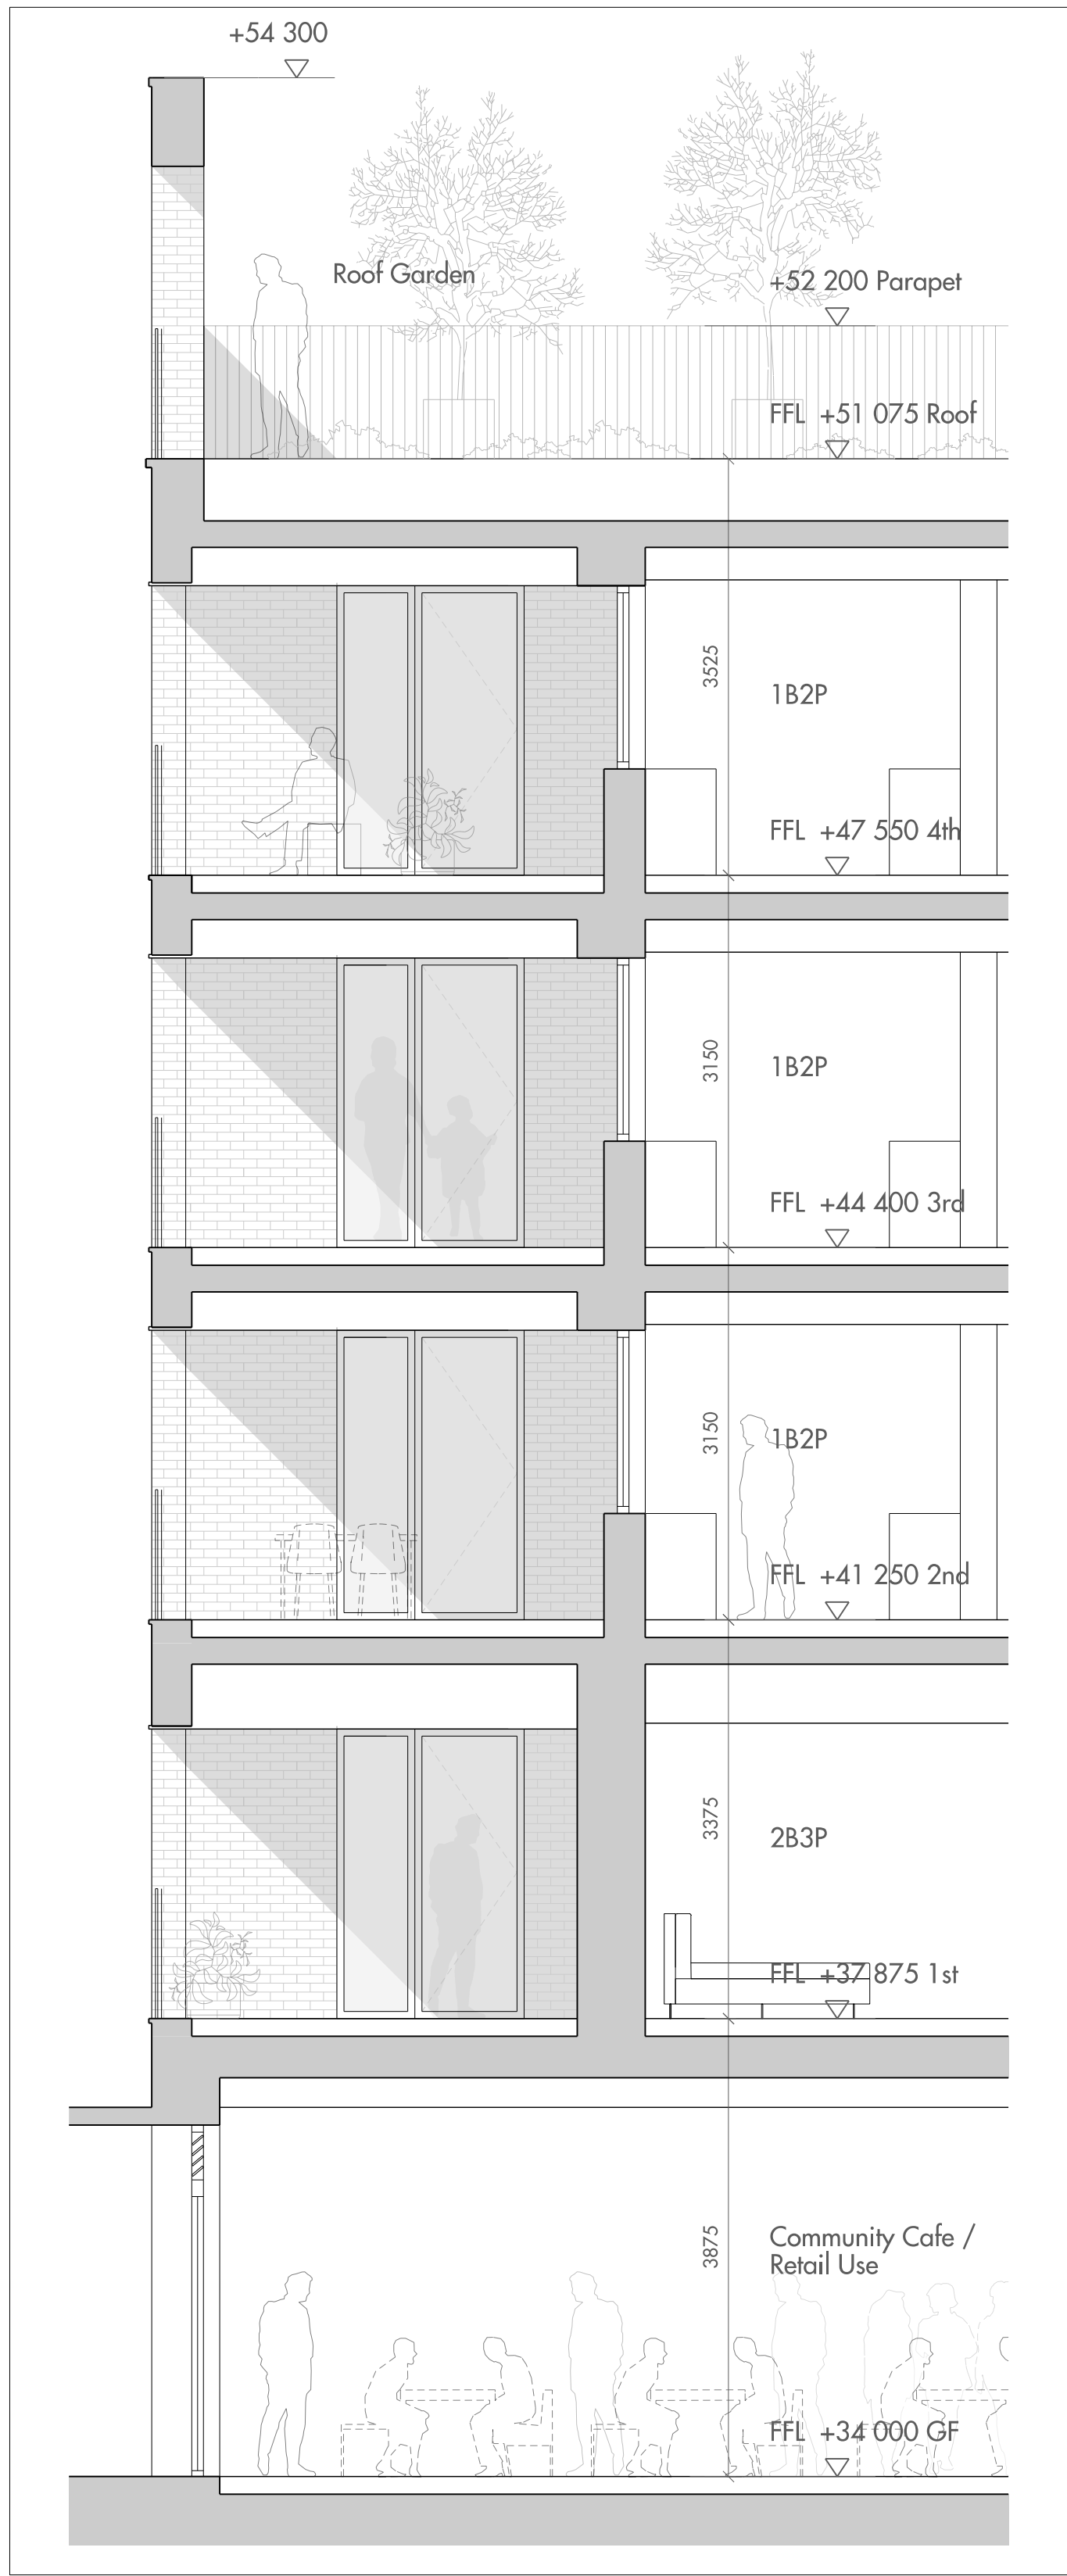

02 Block D : Section CC
1:50

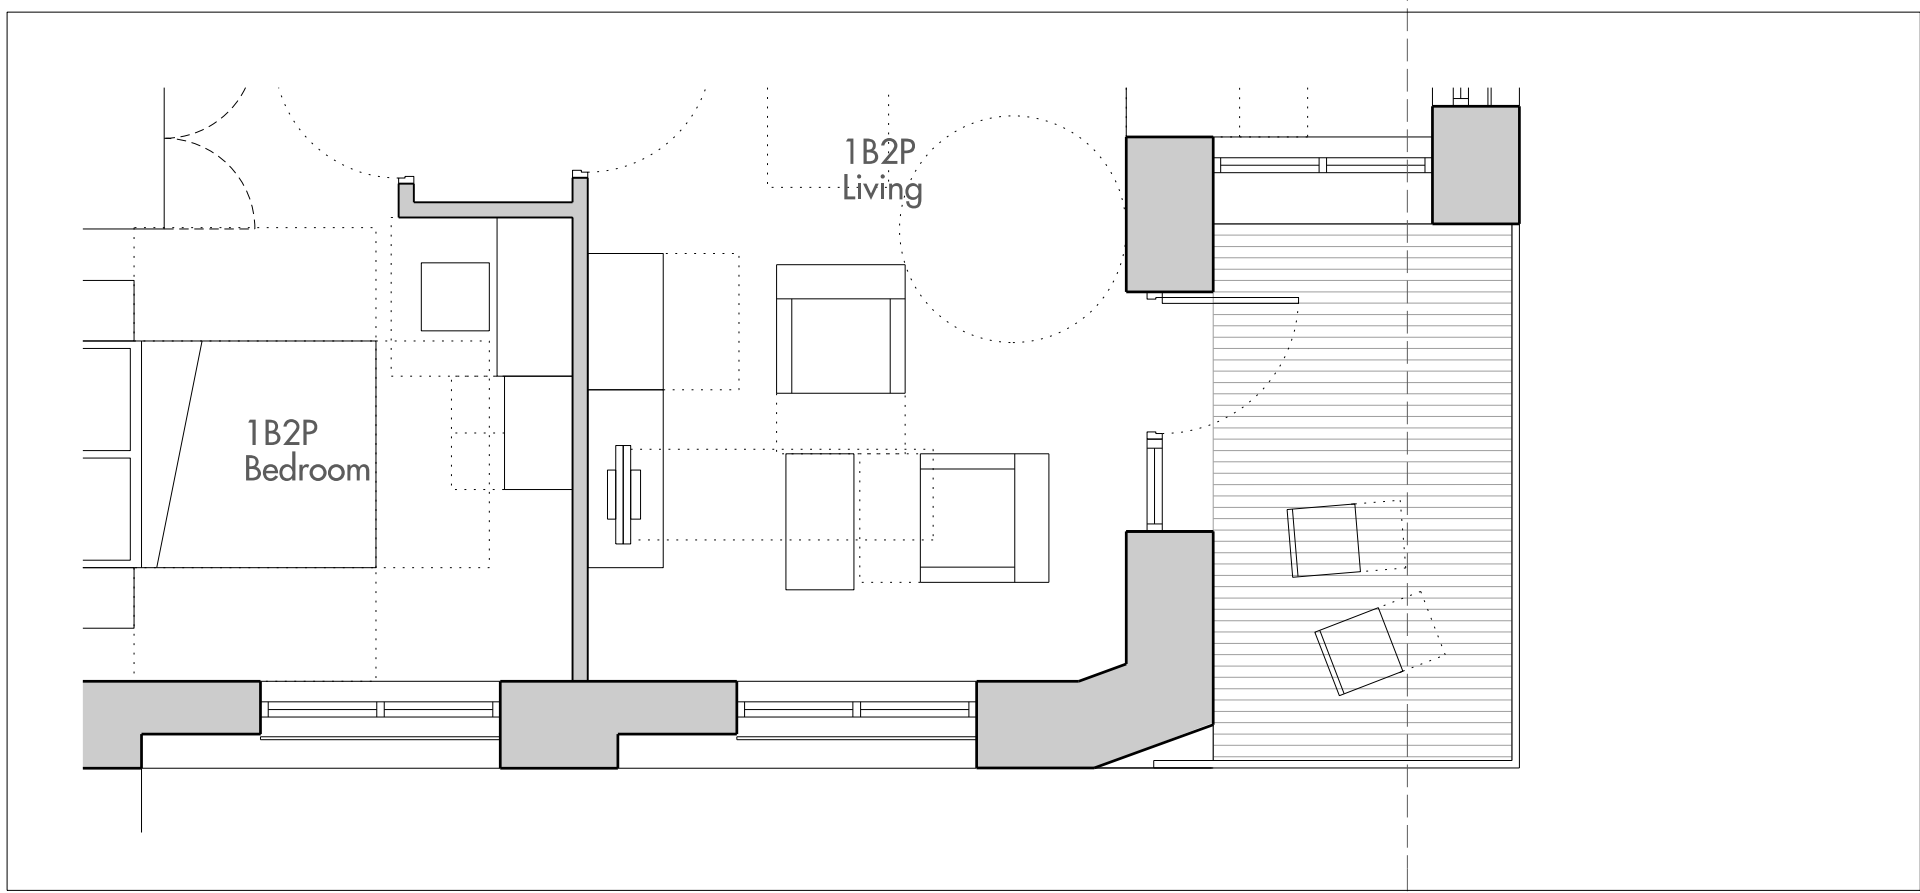

03 Block D : Typical Floor Plan
1:50

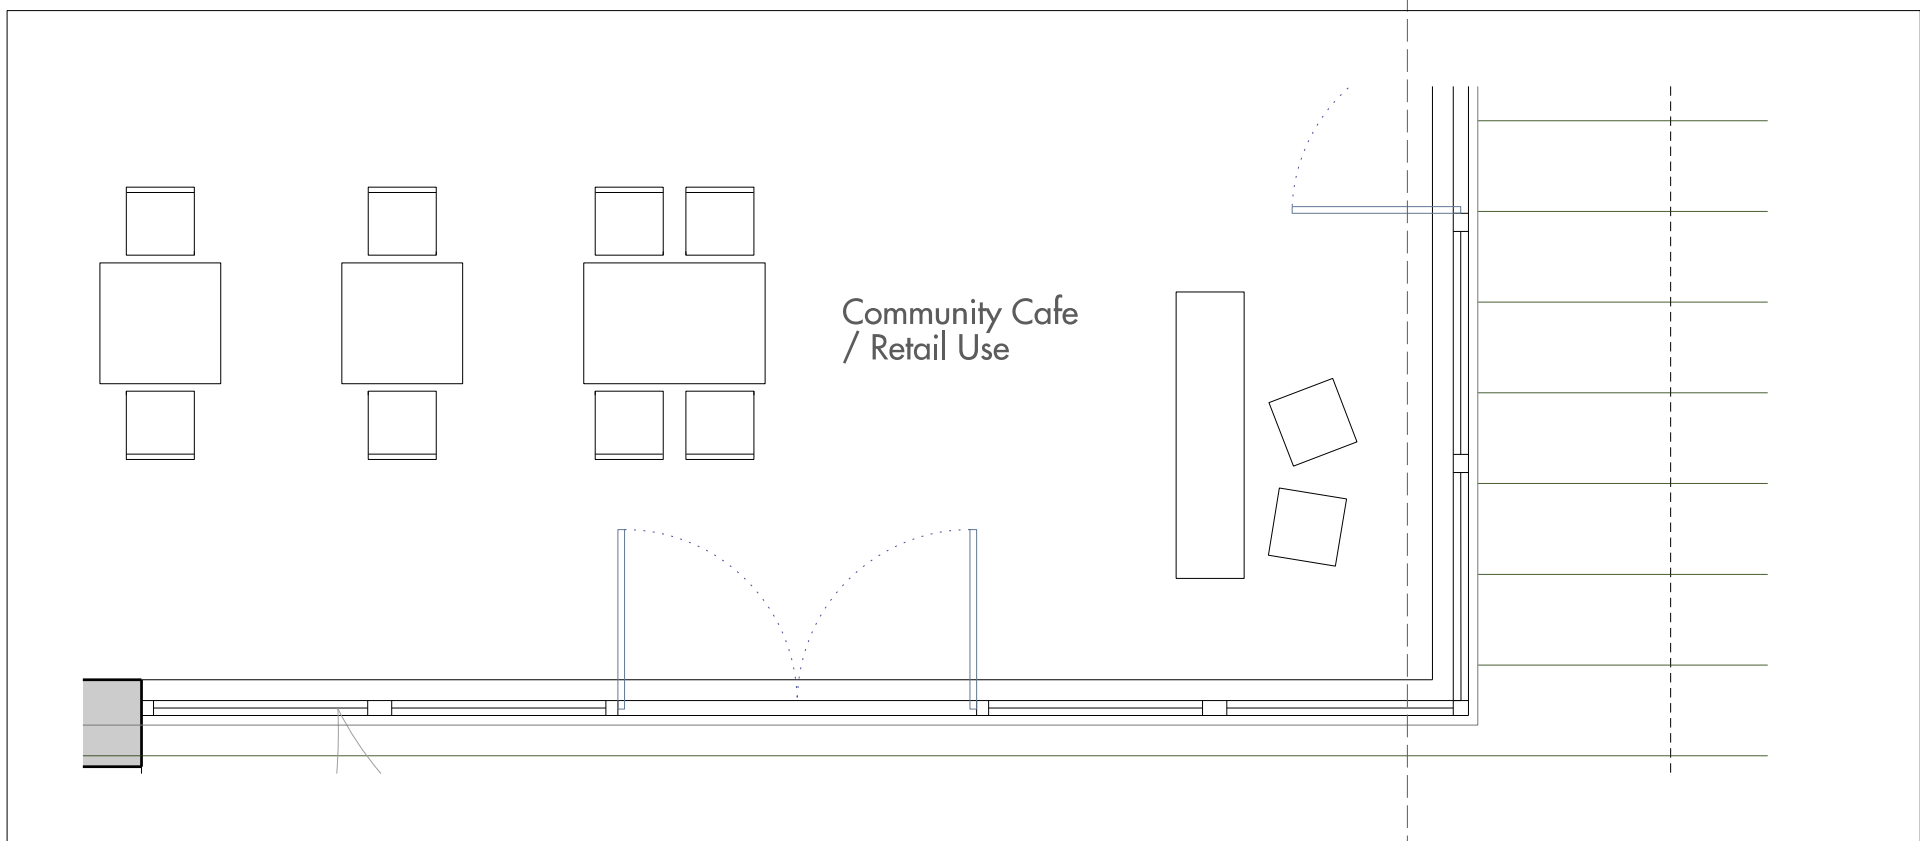

04 Block D : Ground Floor Plan
1:50

Bay Study Key

1. Dark grey coping
2. Dark buff brick pier
3. Fixed double glazing
4. Pale grey terracotta inset panel
5. Grey metal balustrade
6. Pale grey terracotta inset panel
7. Grey metal panel
8. Pre-cast concrete canopy
9. Grey metal vertical louvre
10. Grey metal window frame

AMENDMENTS:
- window types changed to juliet
- canopy added over community cafe and glazing increased
- grey metal panel added behind balustrade on first floor corner balcony
- ground floor openings changed

0 1m 2m

Do not scale from this drawing. Use figured dimensions only. Figured dimensions are in millimetres. All levels are in metres. All dimensions and levels shall be verified on site before proceeding with works. Detailed site survey to be carried out to verify positions and level relationships with site features and ordnance survey. The architect must be notified of any discrepancy. Where building components are described in the specification as contractor designed, "construction" information relating to those components on this drawing represents design intent only.

REV	DATE	DESCRIPTION	CKD	REV	DATE	DESCRIPTION	CKD
P1	30/04/17	ISSUED FOR PLANNING	MGJ				
P2	03/10/17	ISSUED FOR PLANNING AMENDMENTS	MGJ				

Allies and Morrison
85 Southwark Street
London SE1 0HX
020 7921 0100
020 7921 0101
info@alliesandmorrison.com
A&M JOB NO: 1095

CAMDEN GOODS YARD
BLOCK D
EAST ELEVATION BAY STUDY
1095_04_07_401


SCALE 1:50 @A1

P2


Revision




01 Block D : South Elevation
1:50

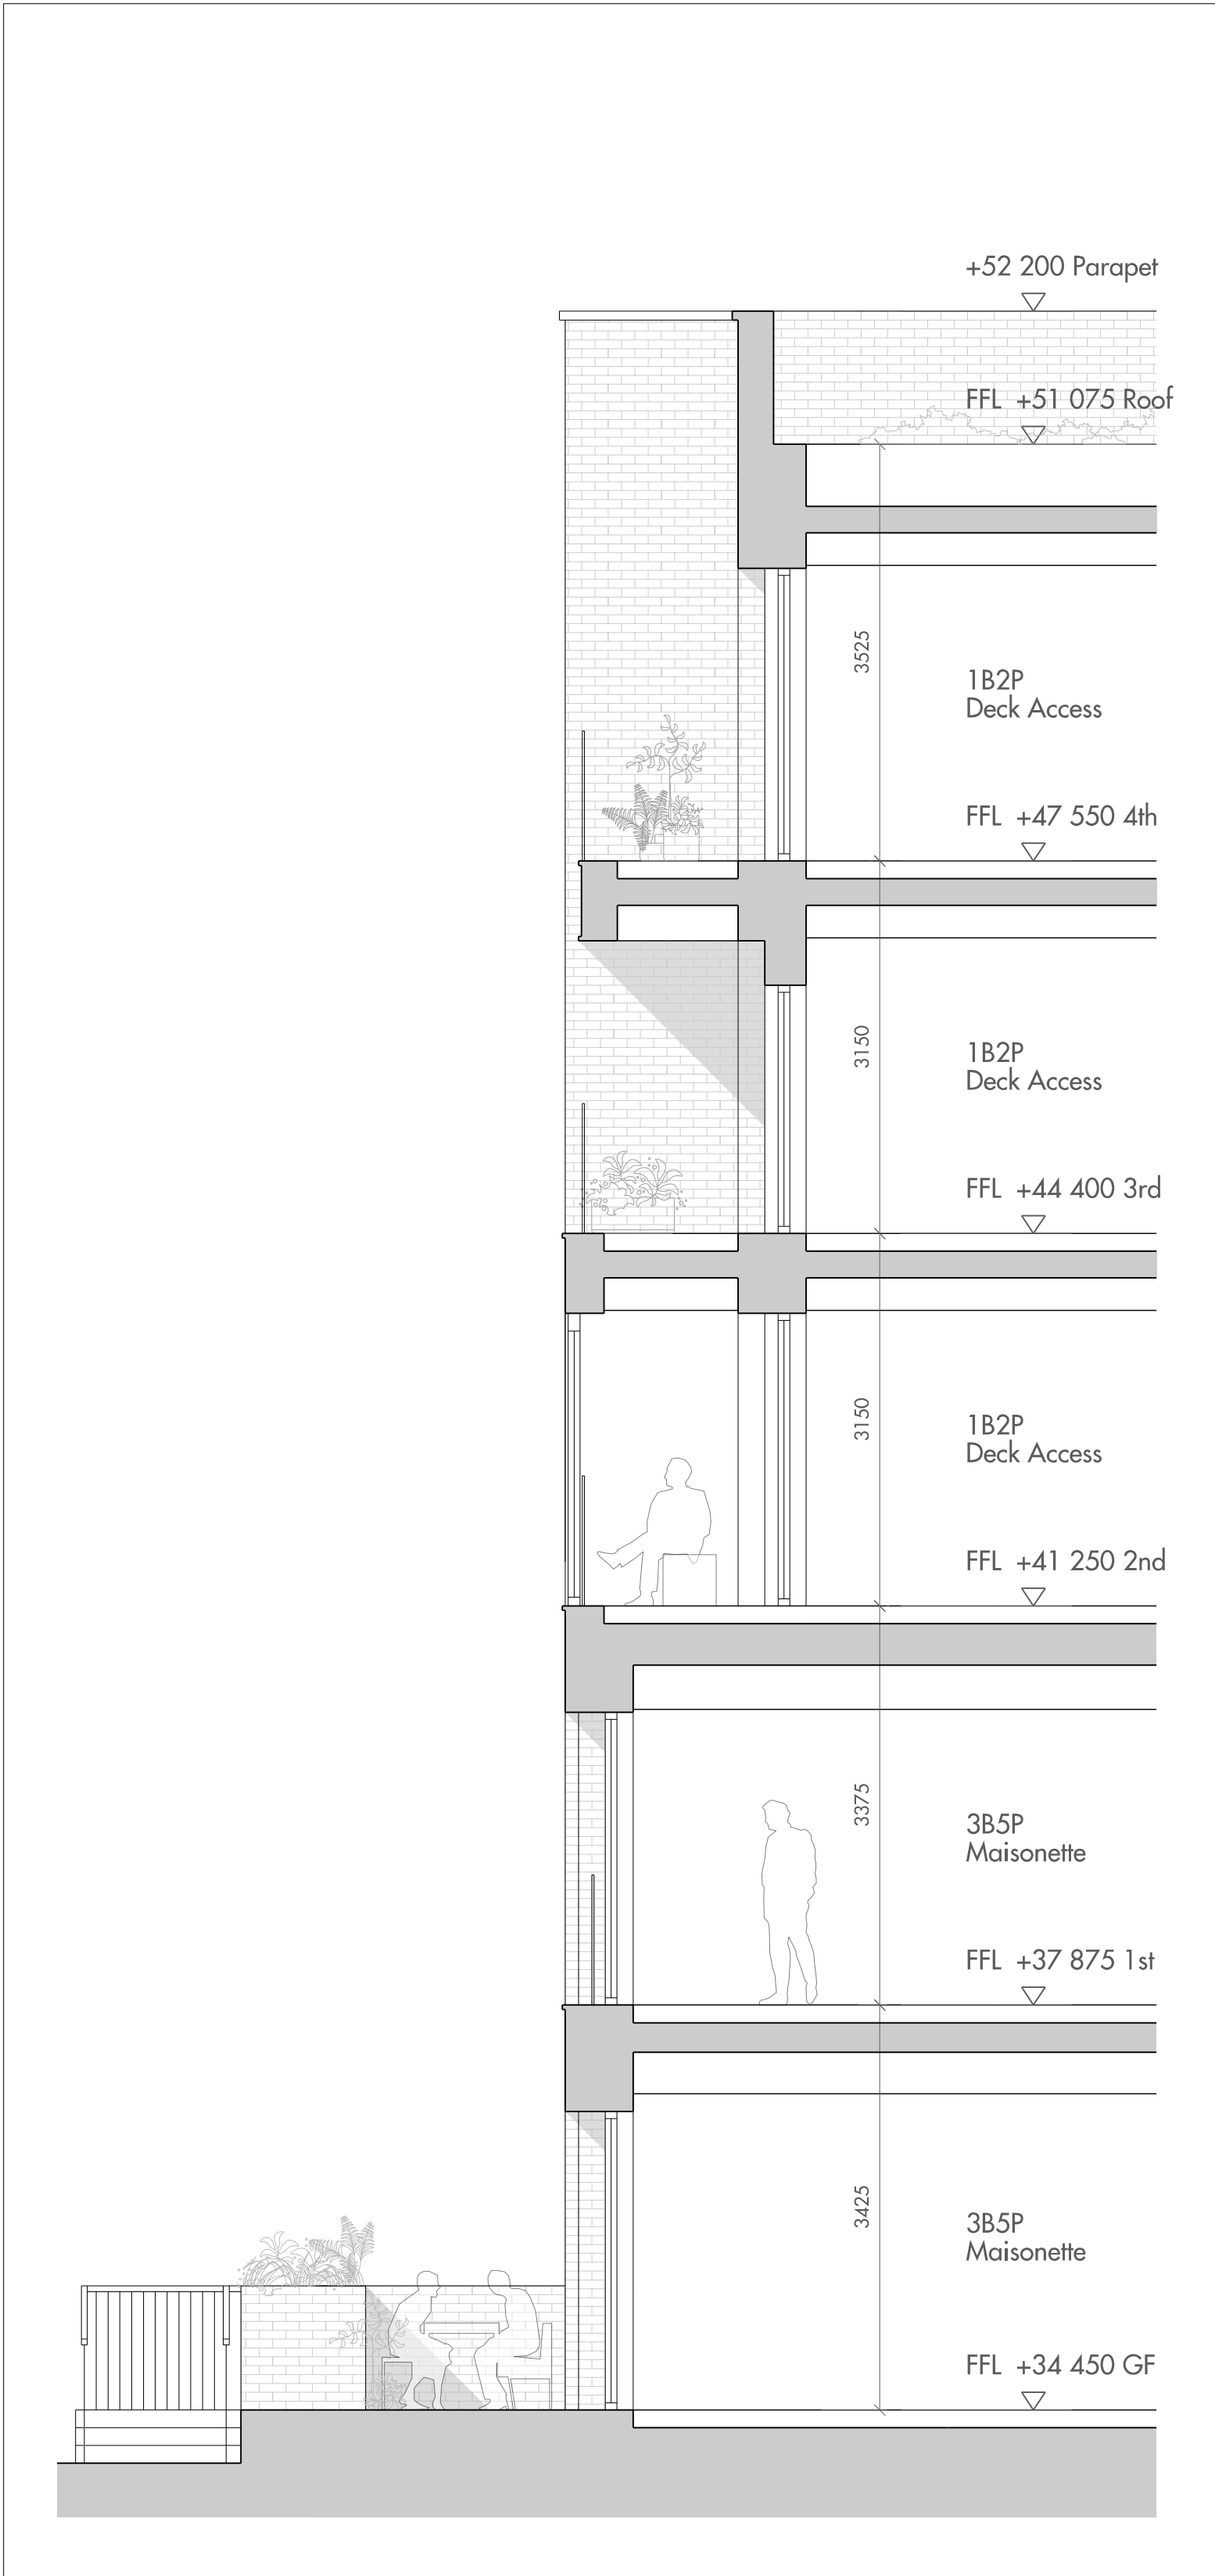

02 Block D : Section AA
1:50

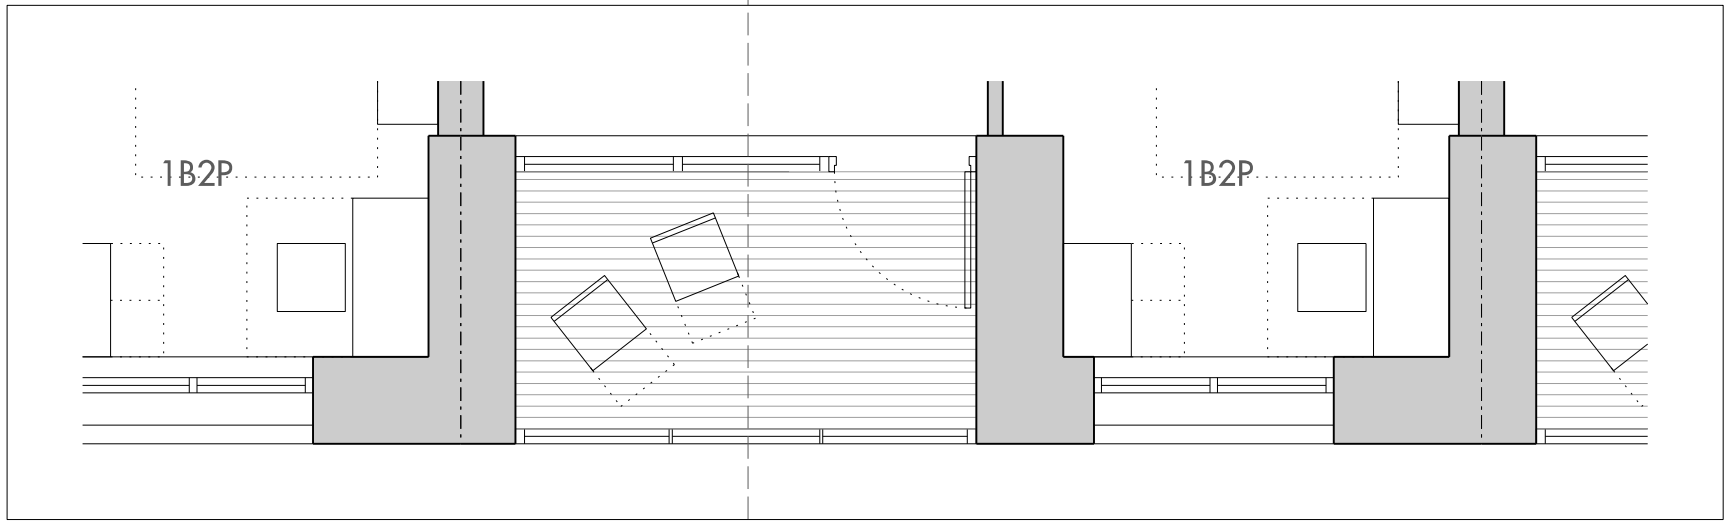


03 Block D : Typical Floor Plan
1:50

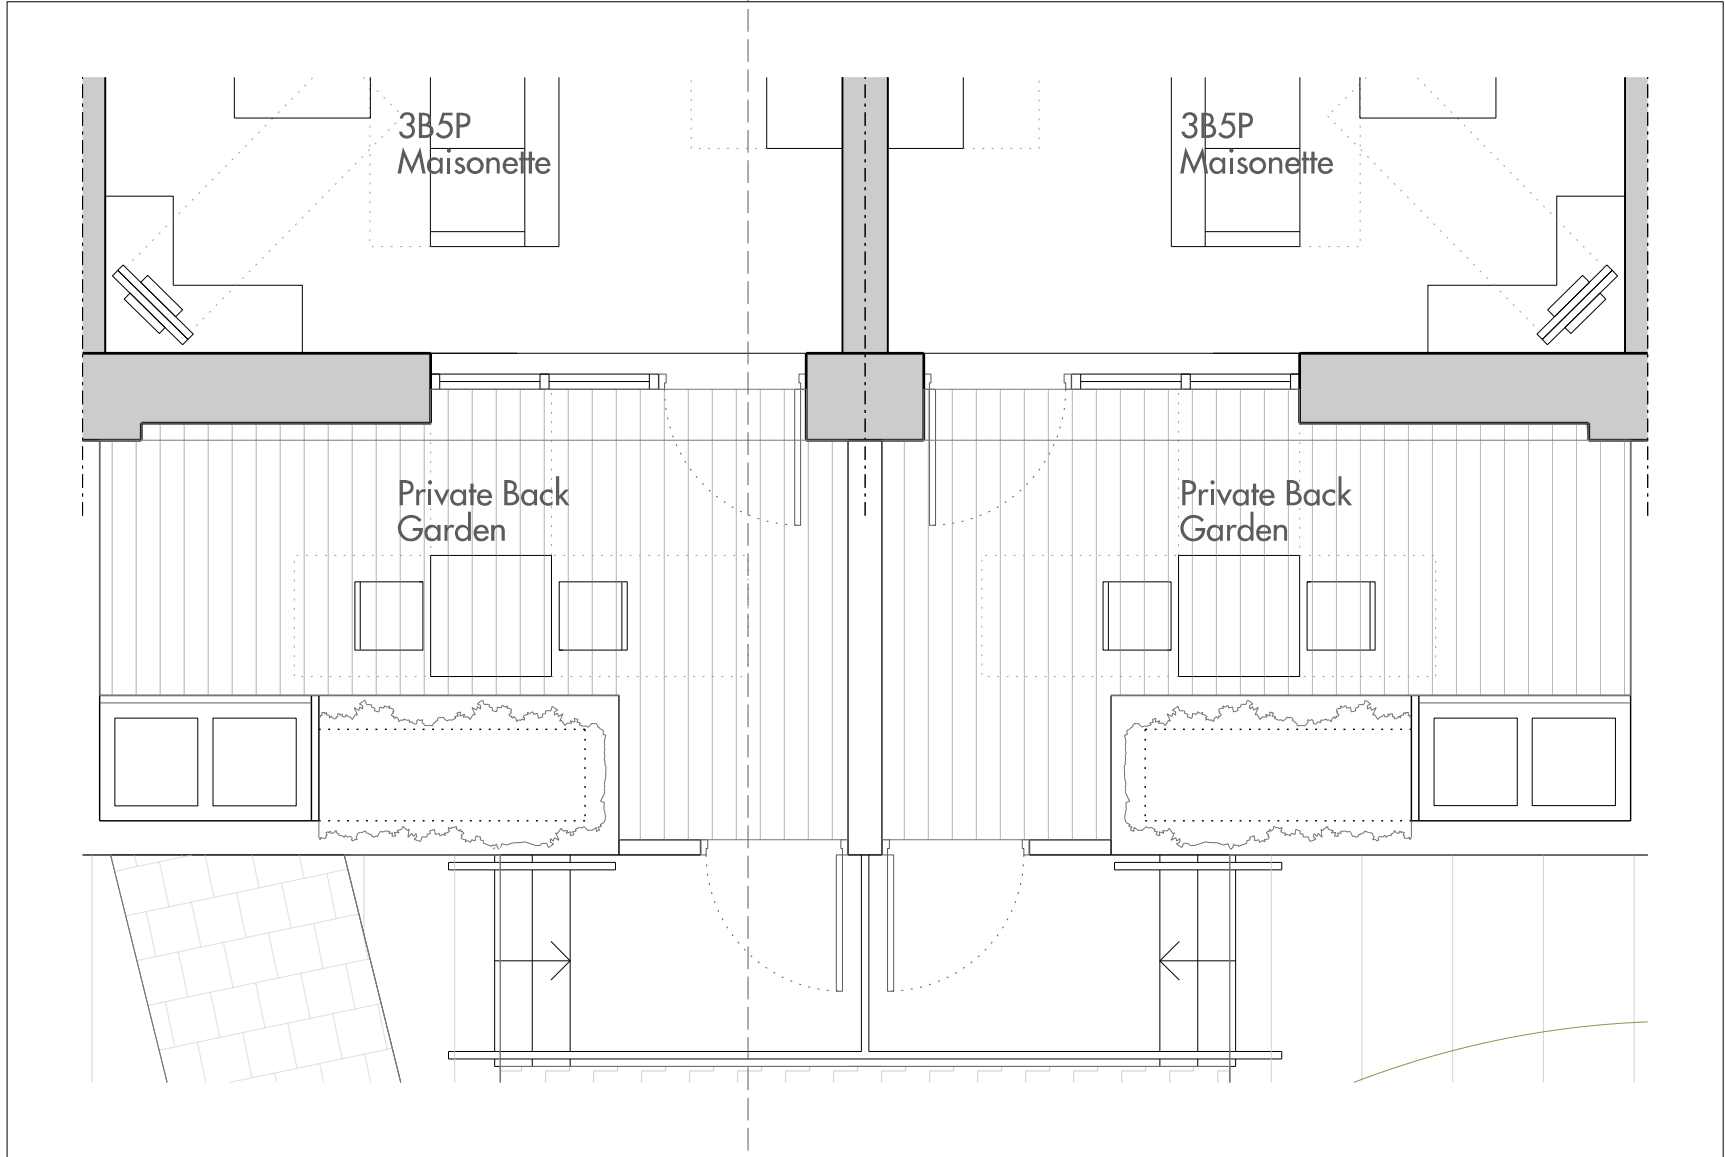

04 Block D : Ground Floor Plan
1:50

- Bay Study Key
1. Dark grey coping
 2. Dark buff brick
 3. Grey metal window frame
 4. Pale grey terracotta panel
 5. Dark grey metal balcony
 6. Single glazing (wintergarden)
 7. Double glazing
 8. Dark buff brick recess
 9. Grey metal balustrade
 10. Dark buff brick recess
 11. Dark buff brick dividing wall
 12. Brick planter with grey metal balustrade

0 1m 2m

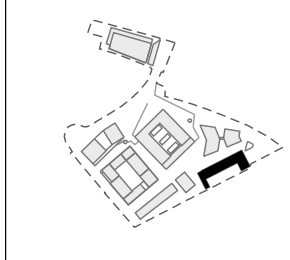

Do not scale from this drawing. Use figured dimensions only. Figured dimensions are in millimetres. All levels are in metres. All dimensions and levels shall be verified on site before proceeding with works. Detailed site survey to be carried out to verify positions and level relationships with site features and ordnance survey. The architect must be notified of any discrepancy.
Where building components are described in the specification as contractor designed, "construction" information relating to those components on this drawing represents design intent only

REV	DATE	DESCRIPTION	CKD	REV	DATE	DESCRIPTION	CKD
P1	30/04/17	ISSUED FOR PLANNING	MCJ				

Allies and Morrison
85 Southwark Street
London SE1 0HX
020 7921 0100
020 7921 0101
info@alliesandmorrison.com
A&M JOB NO: 1095

CAMDEN GOODS YARD
BLOCK D
SOUTH ELEVATION BAY STUDY
1095_04_07_402
SCALE 1:50 @A1