






01 Block E2 : North Elevation  
1:50

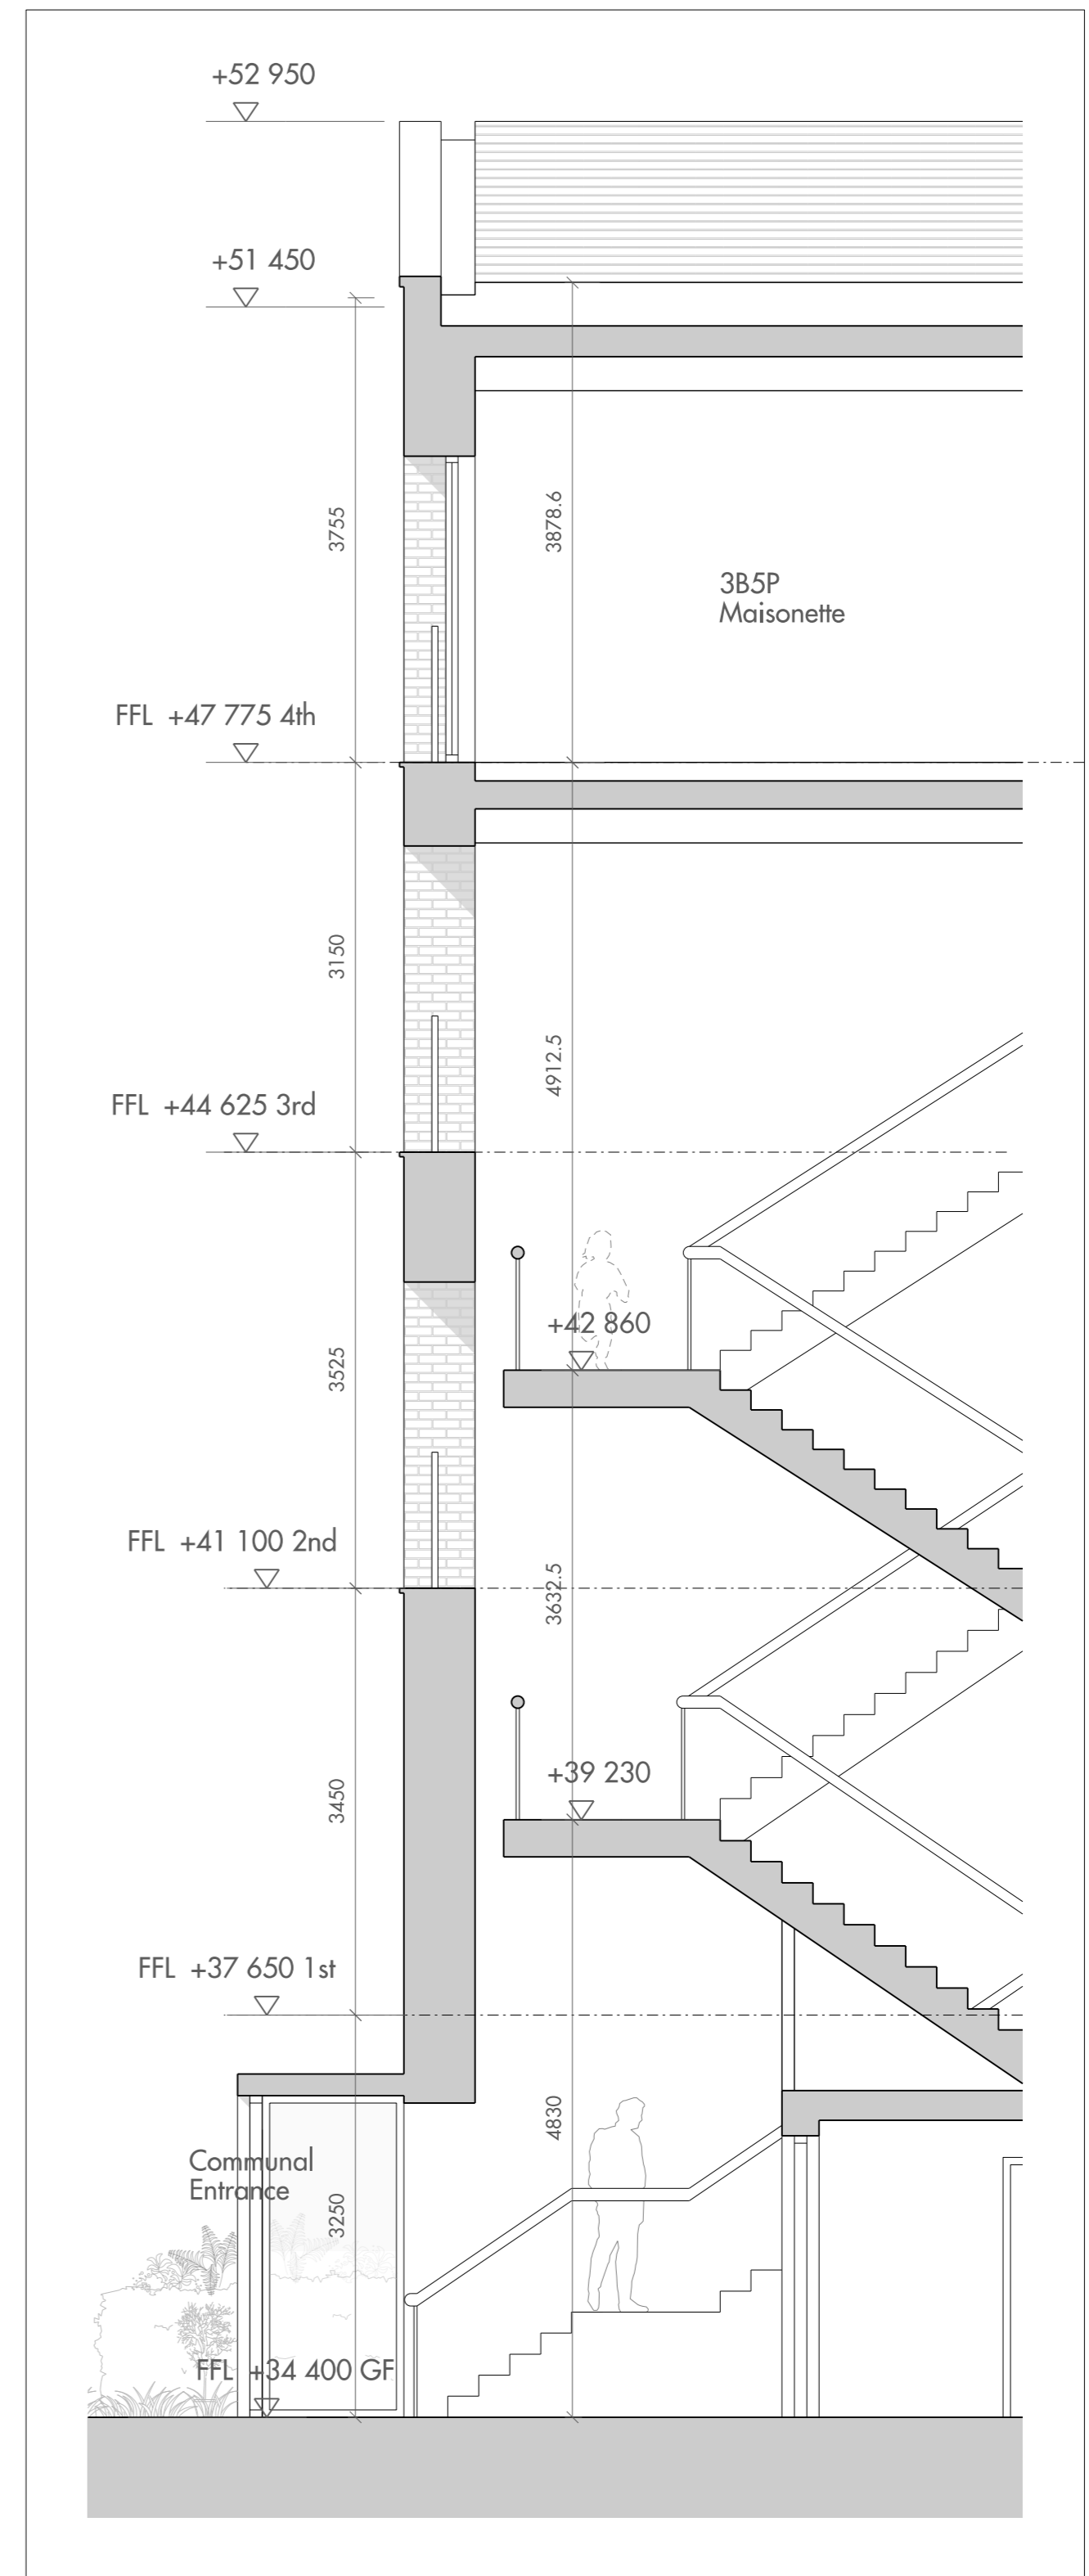

02 Block E2 : Section AA  
1:50

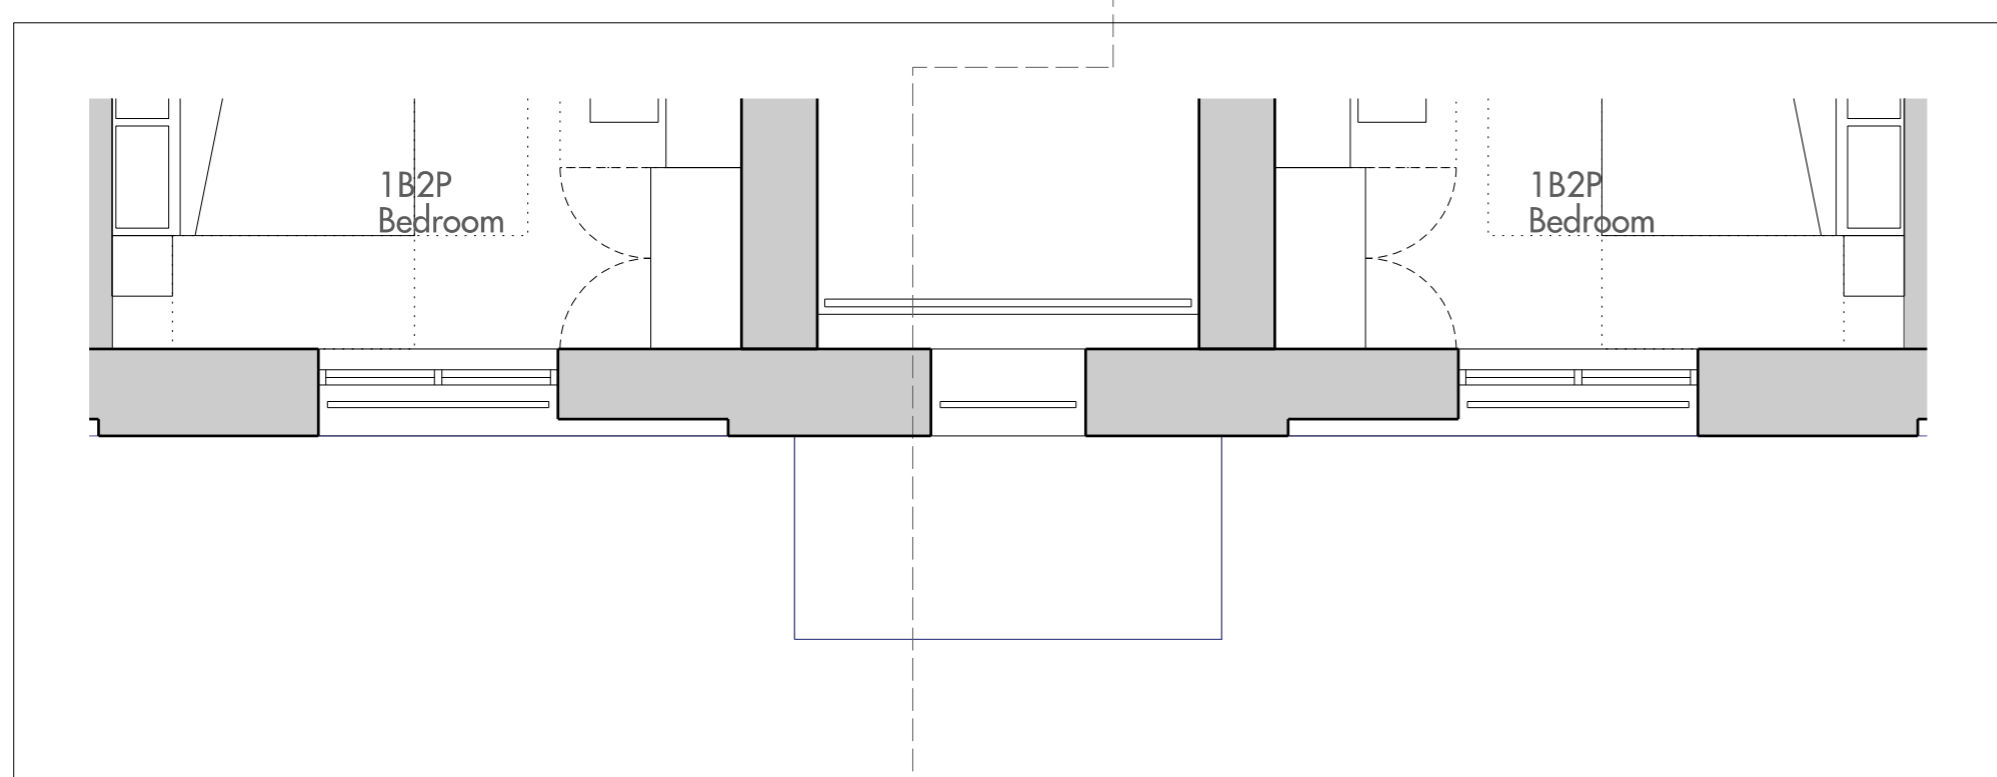

03 Block E2 : 2nd Floor Plan  
1:50

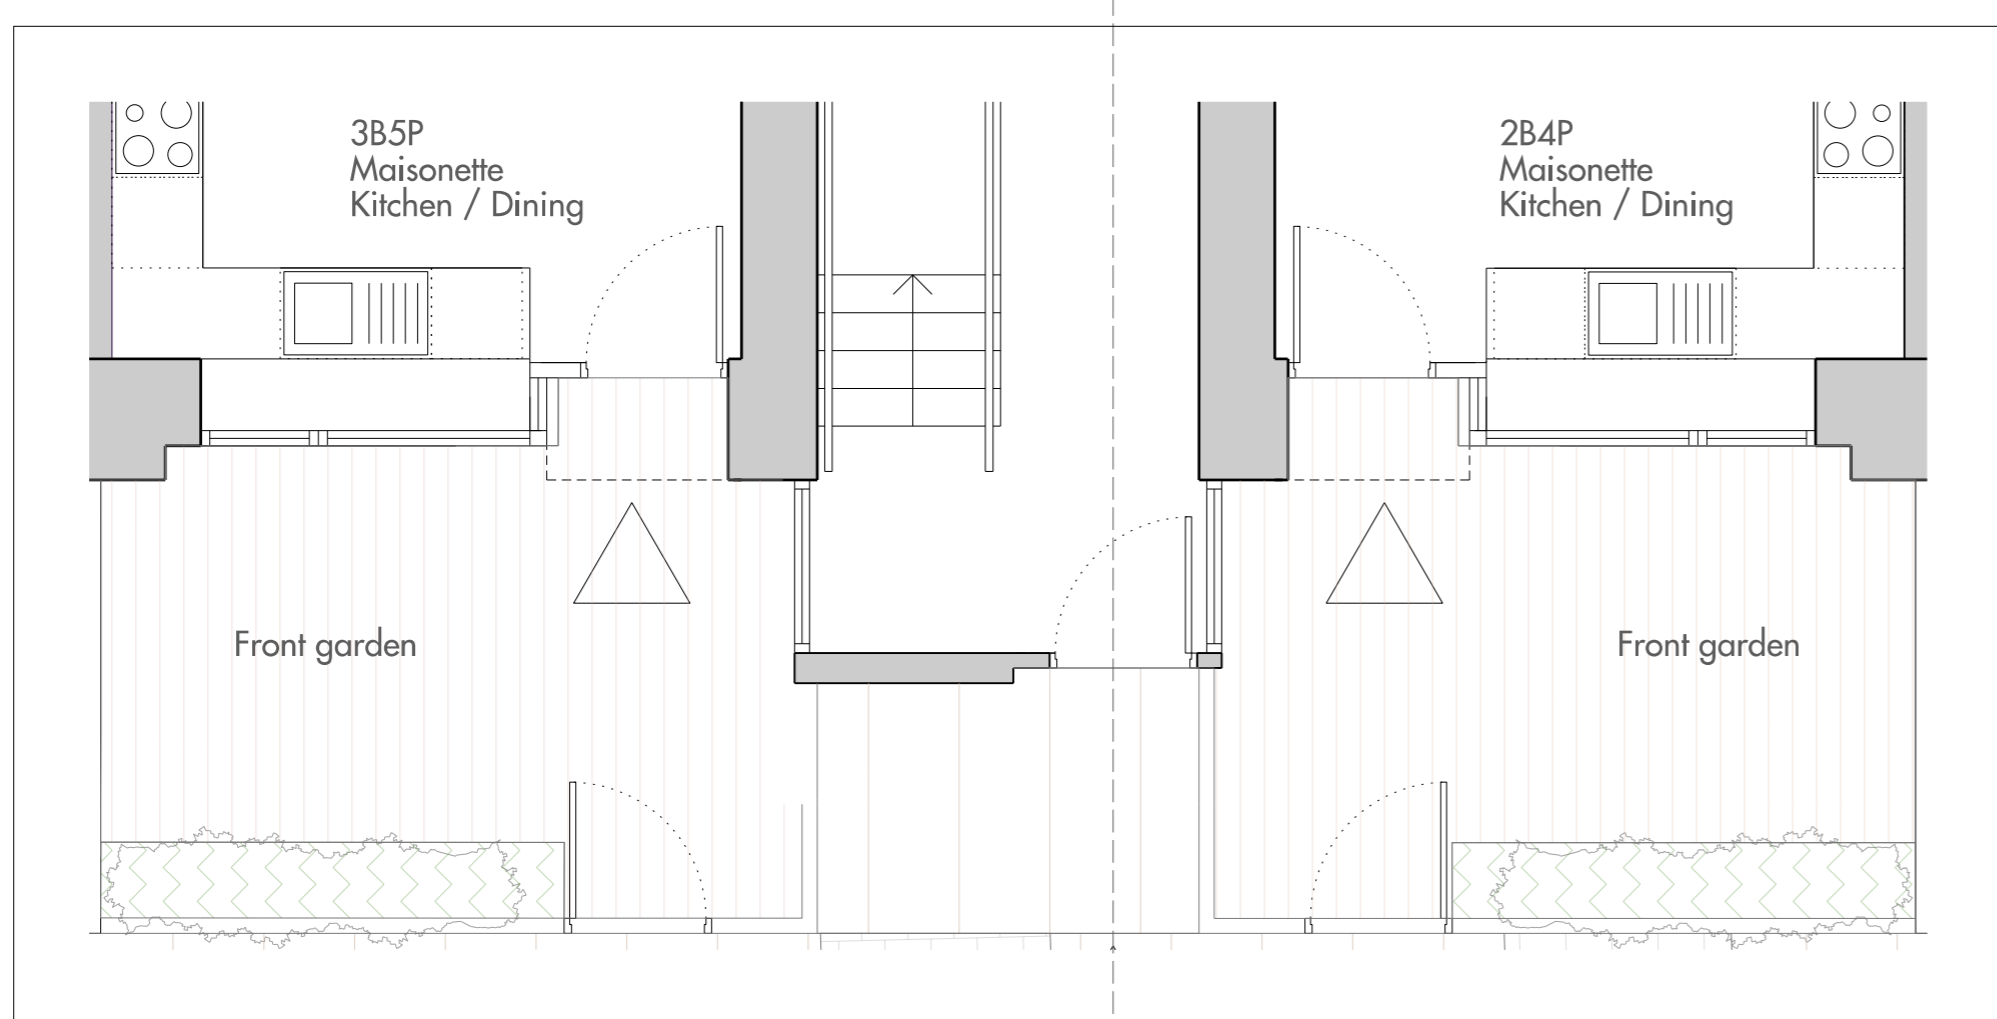

04 Block E2 : Ground Floor Plan  
1:50

- Bay Study Key
1. Pale grey coping
  2. Openeable double glazing
  3. Grey terracotta panel
  4. Light buff brick
  5. Grey metal balustrade
  6. Painted timber cladding
  7. Precast concrete canopy
  8. Fixed double glazing
  9. Grey metal gate / fence

- AMENDMENTS:
- windows standardised to juliet type with a brick recess
  - openings to external stair centred and raised up level with apartment FFL
  - top window above external stair centred
  - canopy removed from external stair entrance
  - 300mm added above top floor window

0 1m 2m

Do not scale from this drawing. Use figured dimensions only. Figured dimensions are in millimetres. All levels are in metres. All dimensions and levels shall be verified on site before proceeding with works. Detailed site survey to be carried out to verify positions and level relationships with site features and ordnance survey. The architect must be notified of any discrepancy. Where building components are described in the specification as contractor designed, "construction" information relating to those components on this drawing represents design intent only.


REV	DATE	DESCRIPTION	CKD	REV	DATE	DESCRIPTION	CKD
P1	30/04/17	ISSUED FOR PLANNING	MCG				
P2	03/10/17	ISSUED FOR PLANNING AMENDMENTS	MCG				

Allies and Morrison  
85 Southwark Street  
London SE1 0HX  
020 7921 0100  
020 7921 0101  
info@alliesandmorrison.com  
A&M JOB NO: 1095


CAMDEN GOODS YARD  
BLOCK E2  
NORTH ELEVATION BAY STUDY  
1095\_06\_07\_400  
SCALE 1:50 @A1




01 Block E2 : North Elevation  
1:50

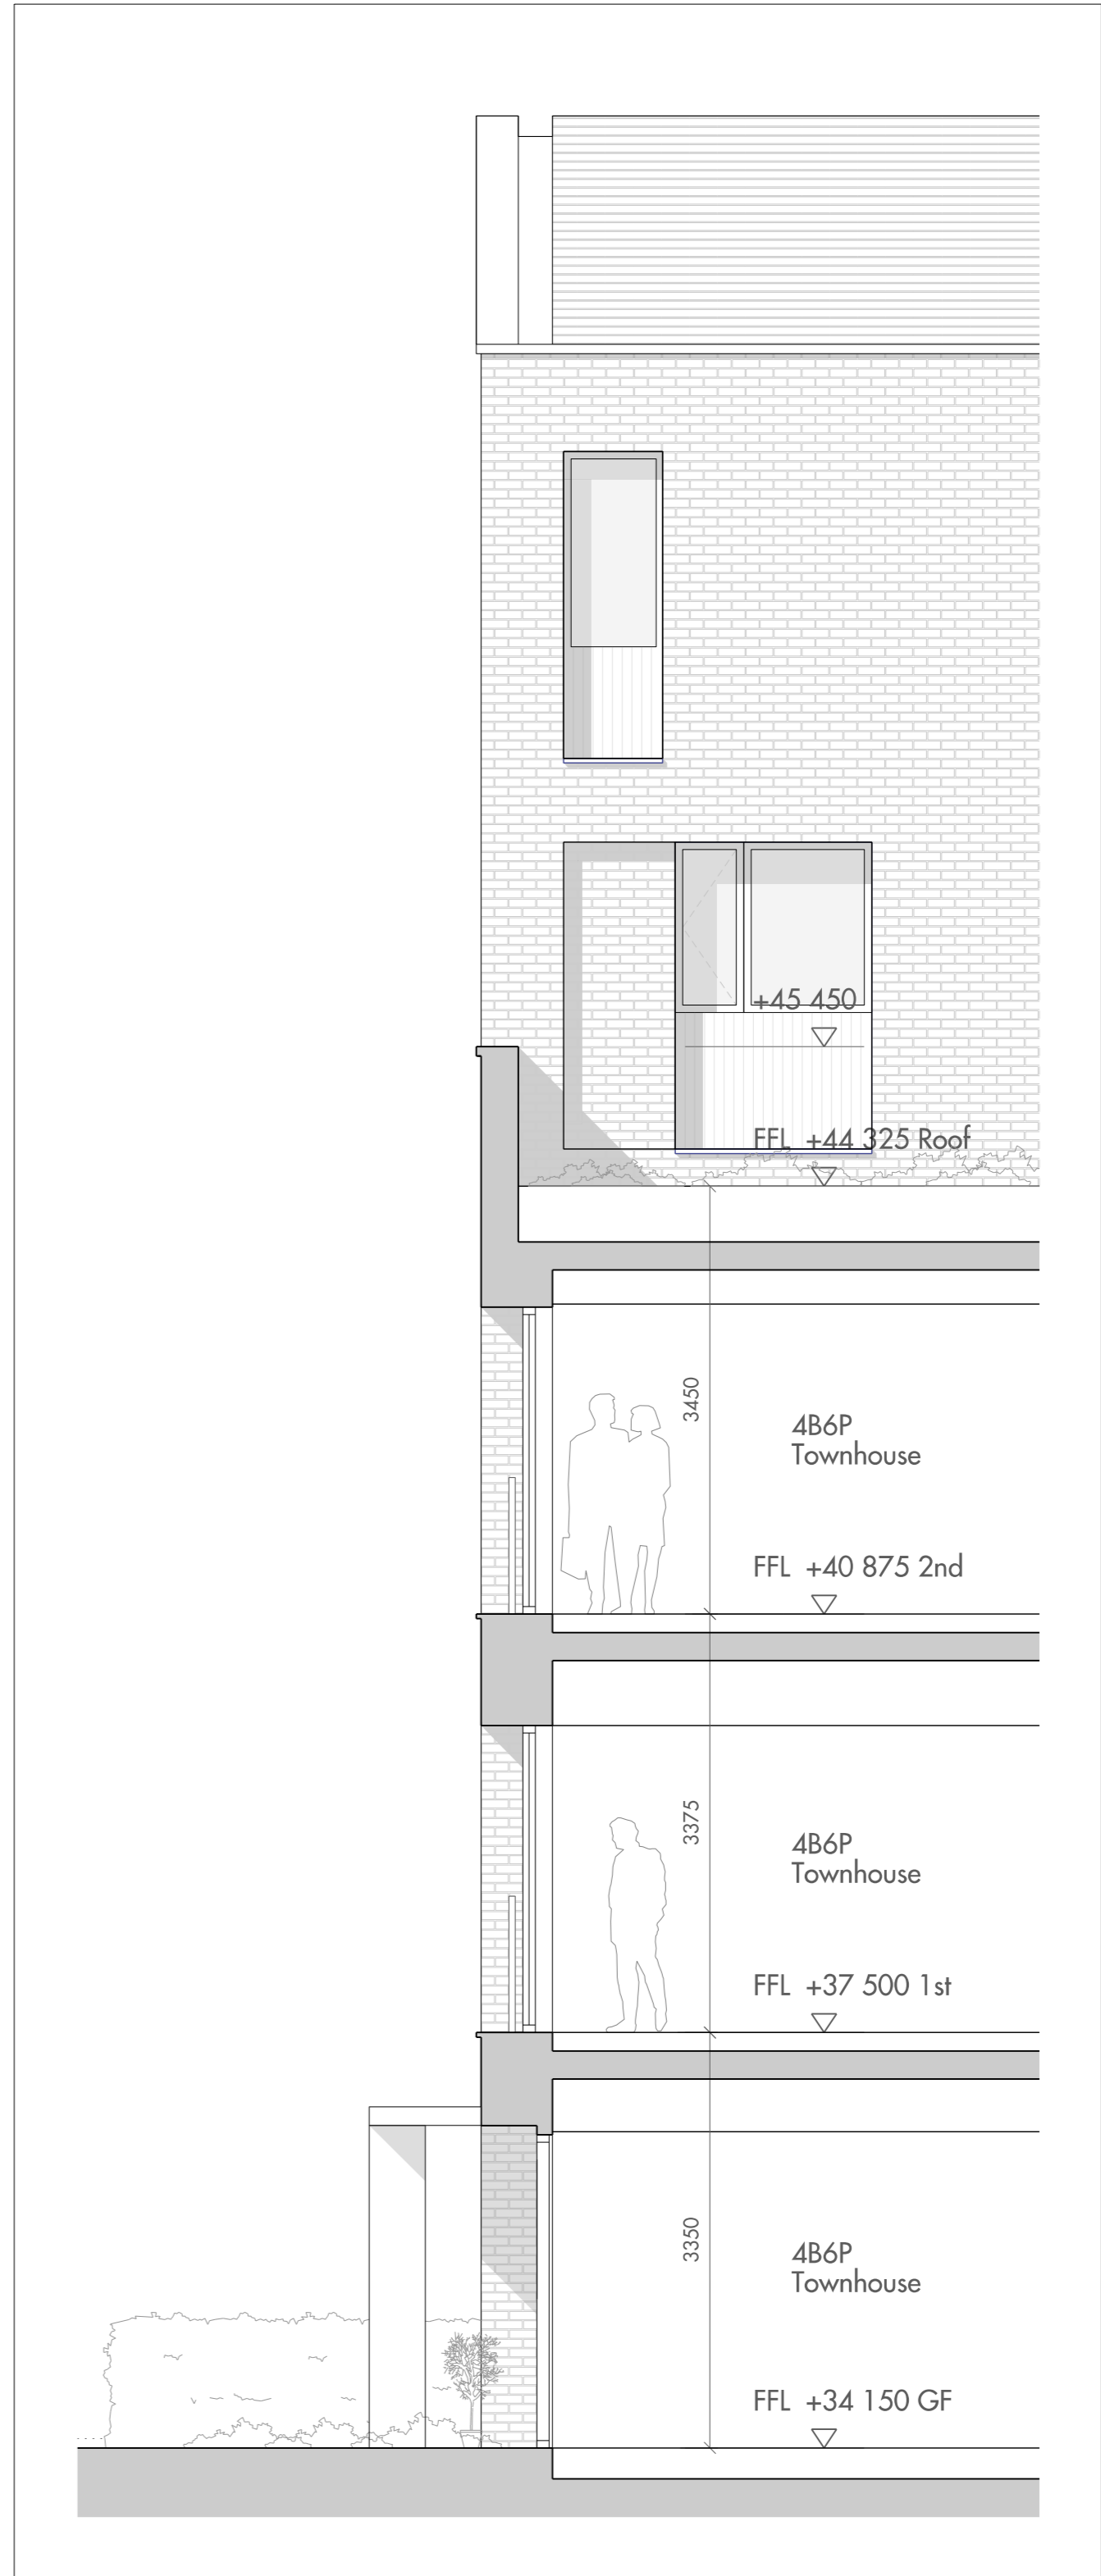

02 Block E2 : Section BB  
1:50

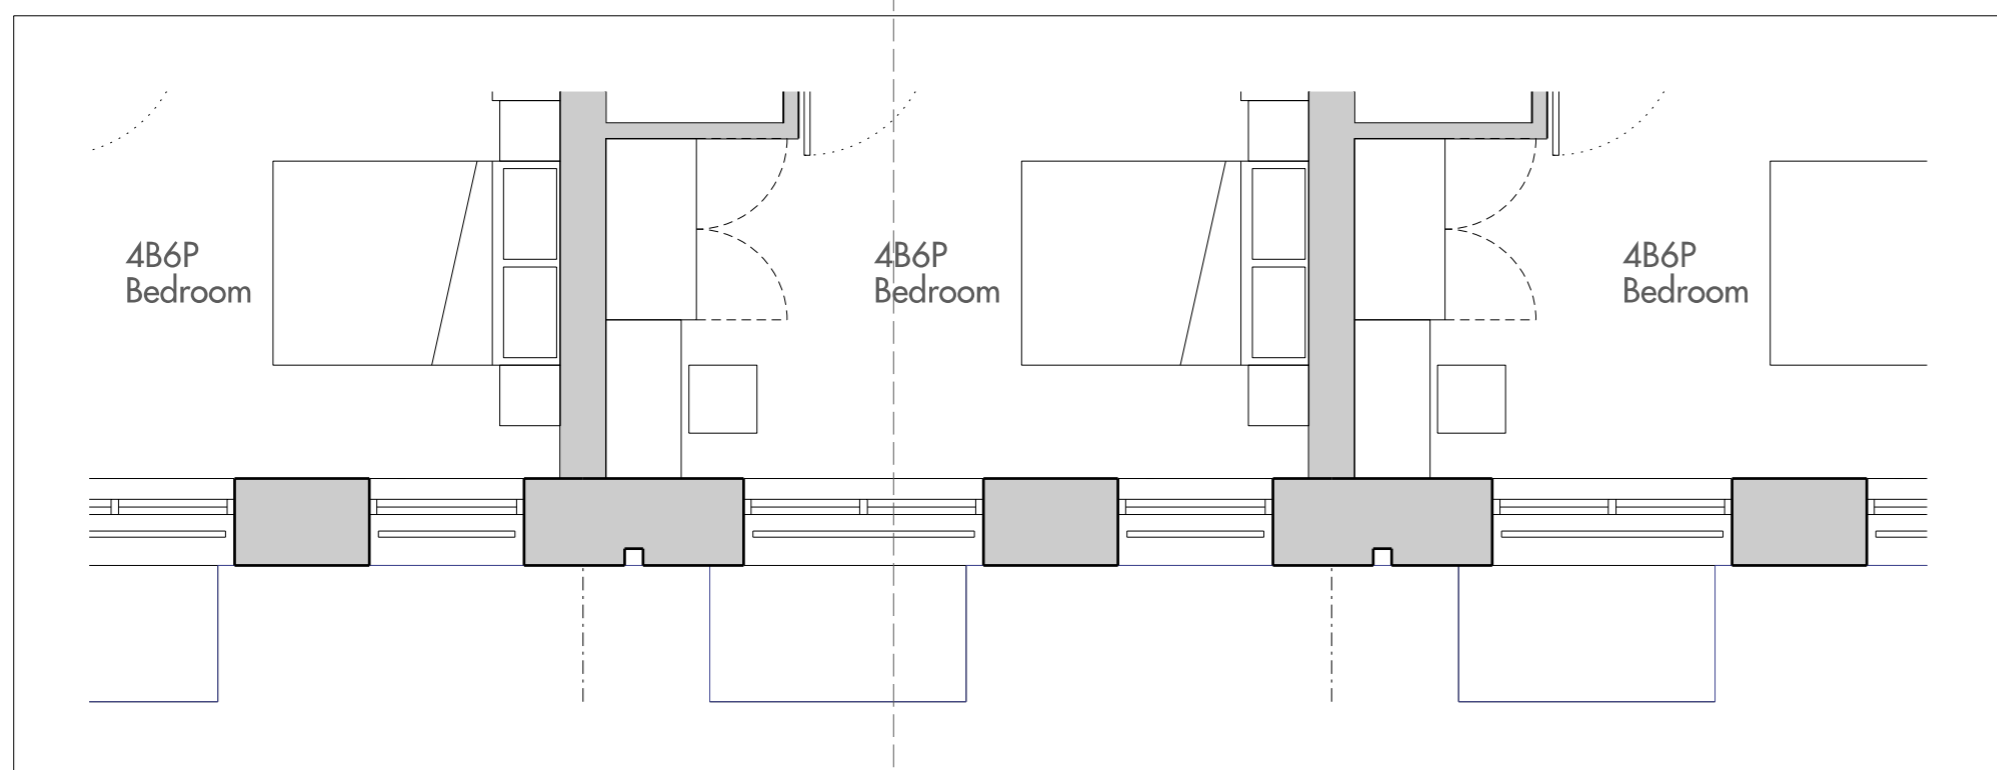

03 Block E2 : 2nd Floor Plan  
1:50

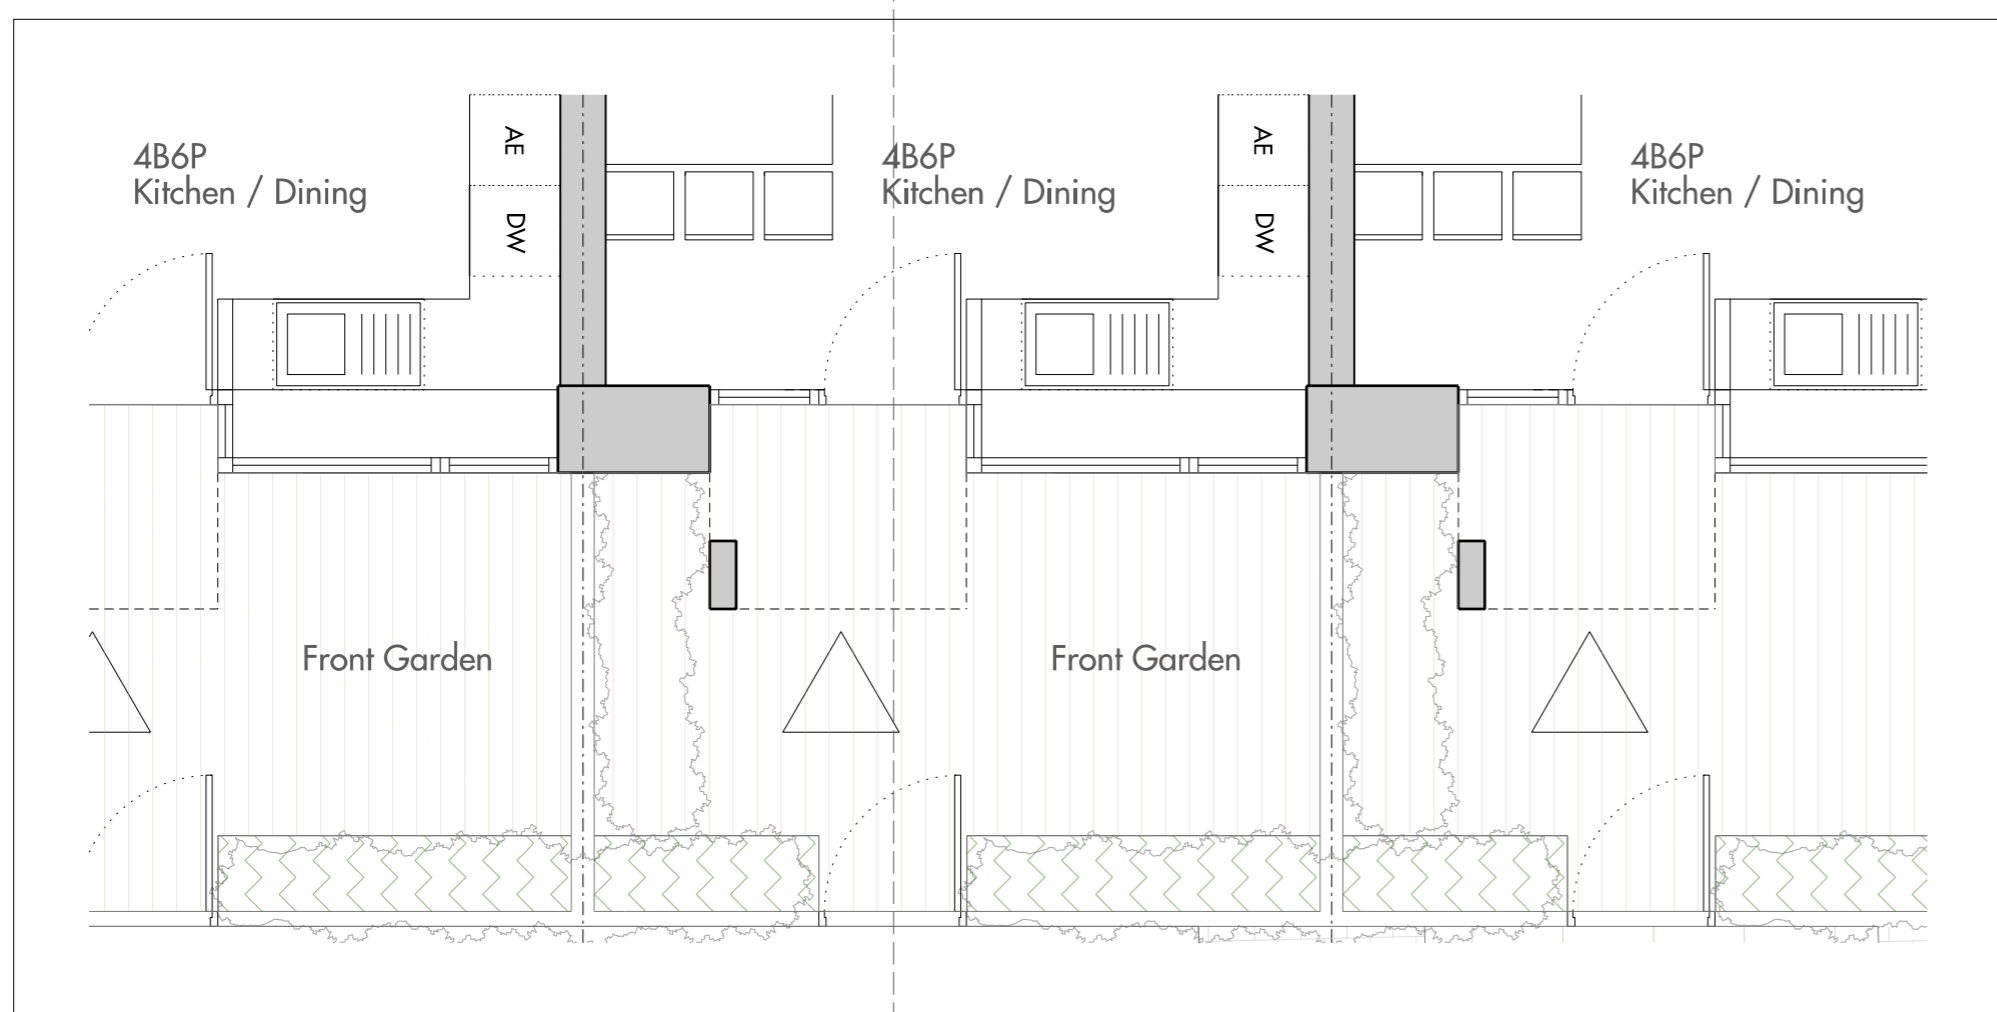

04 Block E2 : Ground Floor Plan  
1:50

- Bay Study Key
1. Pale grey metal coping
  2. Grey metal window frame
  3. Grey metal balustrade
  4. Light buff brick
  5. Precast concrete canopy
  6. Fixed double glazing
  7. Grey metal gate / fence
  8. Painted timber cladding

AMENDMENTS:  
+ 300mm added above top floor window to taller part of the block (in background of bay study)

0 1m 2m

Do not scale from this drawing. Use figured dimensions only. Figured dimensions are in millimetres. All levels are in metres. All dimensions and levels shall be verified on site before proceeding with works. Detailed site survey to be carried out to verify positions and level relationships with site features and ordnance survey. The architect must be notified of any discrepancy. Where building components are described in the specification as contractor designed, "construction" information relating to those components on this drawing represents design intent only

REV	DATE	DESCRIPTION	CKD	REV	DATE	DESCRIPTION	CKD
P1	30/06/17	ISSUED FOR PLANNING	MCG				
P2	03/10/17	ISSUED FOR PLANNING AMENDMENTS	MCG				


Allies and Morrison  
85 Southwark Street  
London SE1 0HX  
020 7921 0100  
020 7921 0101  
info@alliesandmorrison.com  
A&M JOB NO: 1095

CAMDEN GOODS YARD  
BLOCK E2  
NORTH ELEVATION BAY STUDY  
1095\_04\_07\_401  
SCALE 1:50 @A1







01 Block E2 : North Elevation  
1:50

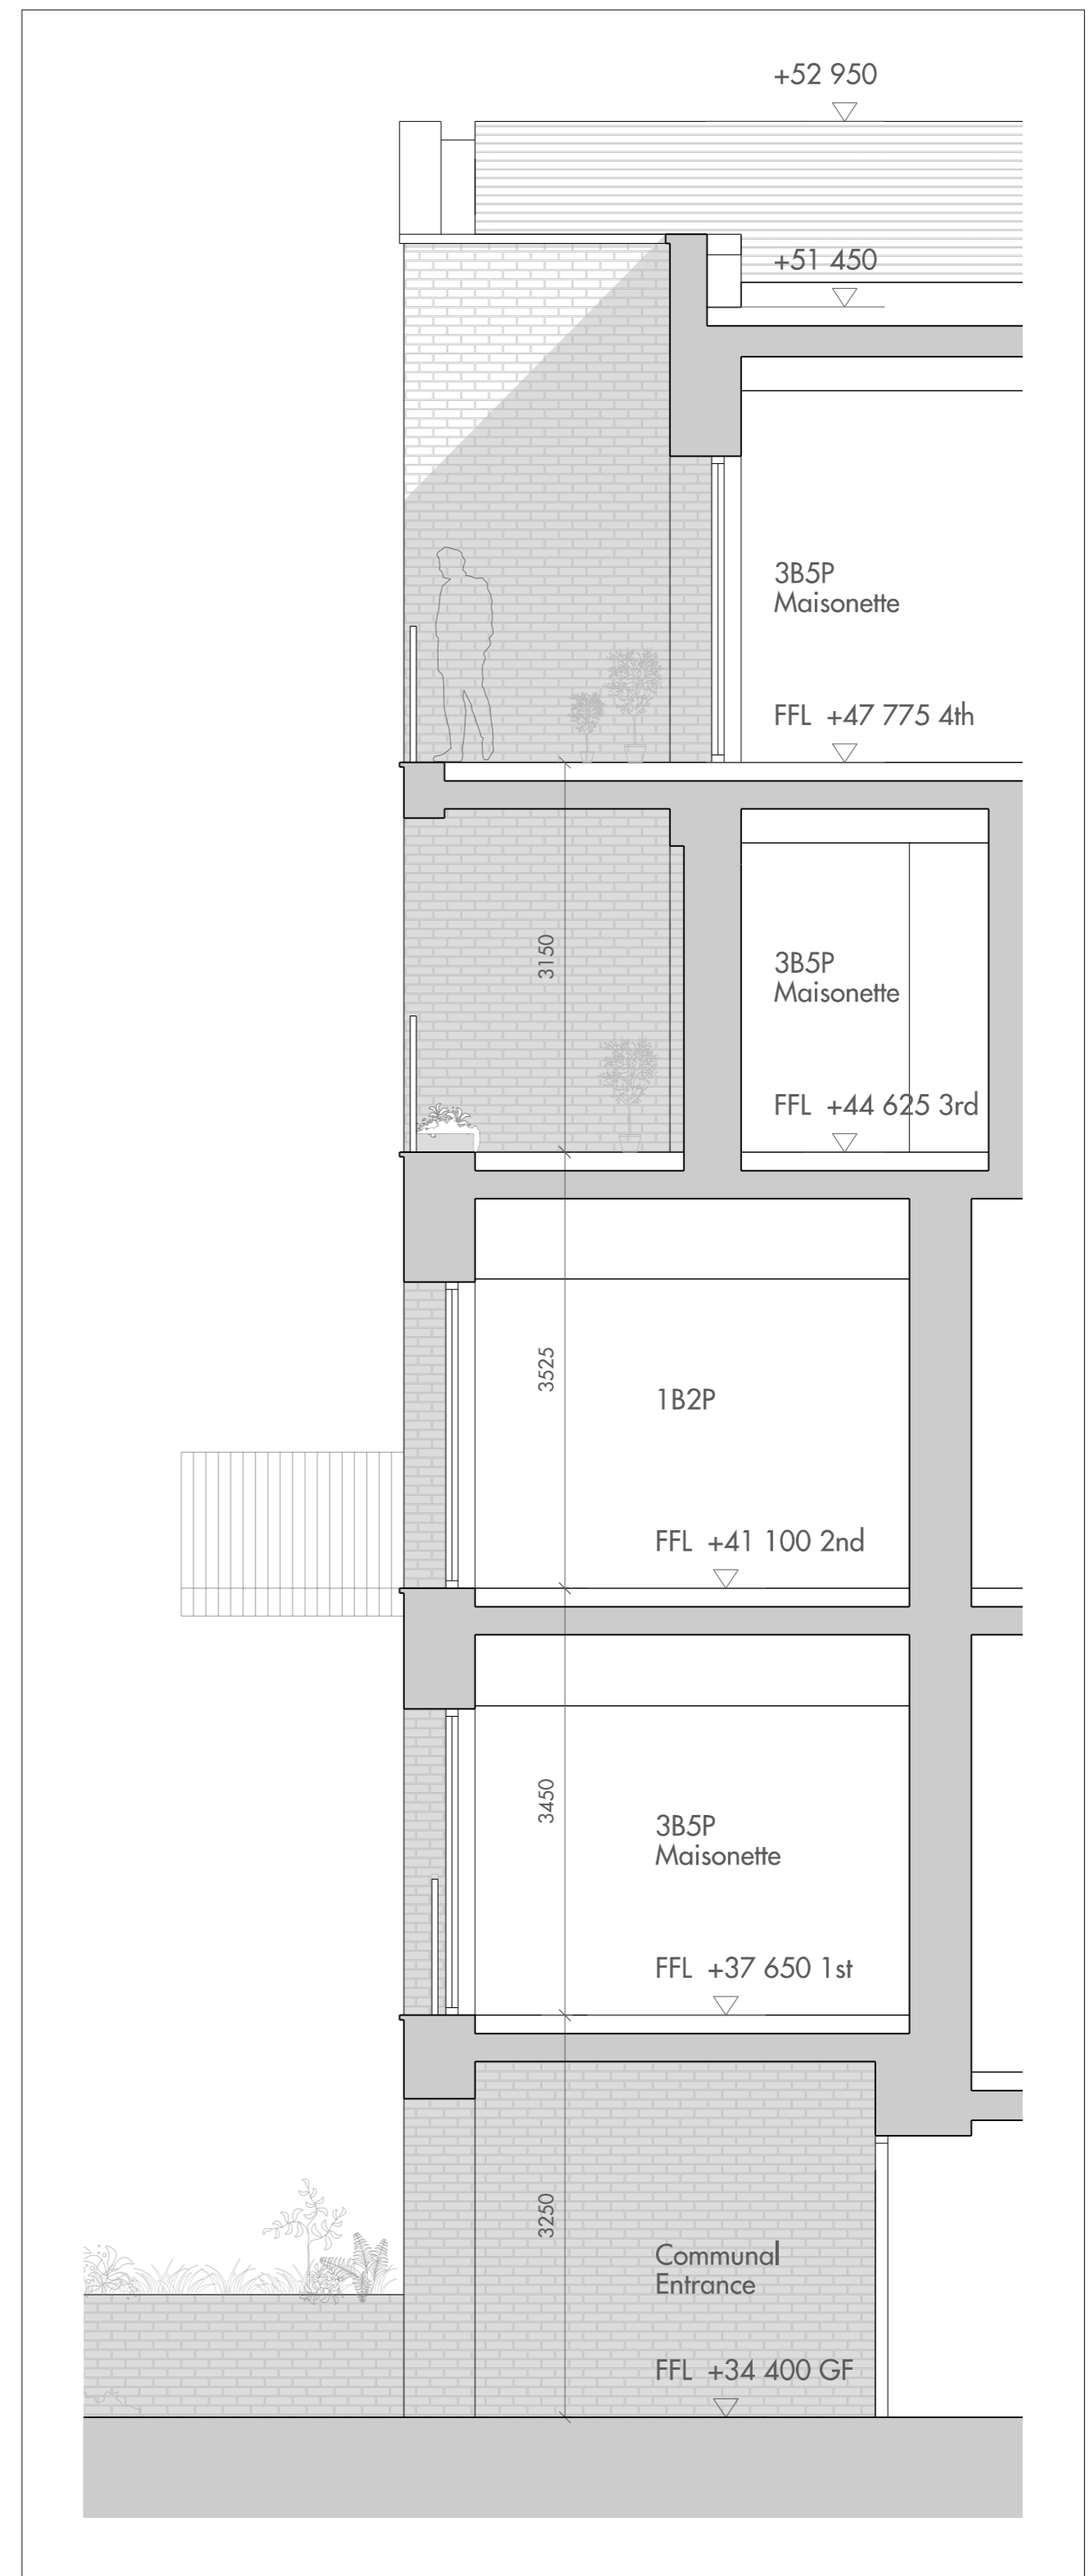

02 Block E2 : Section AA  
1:50

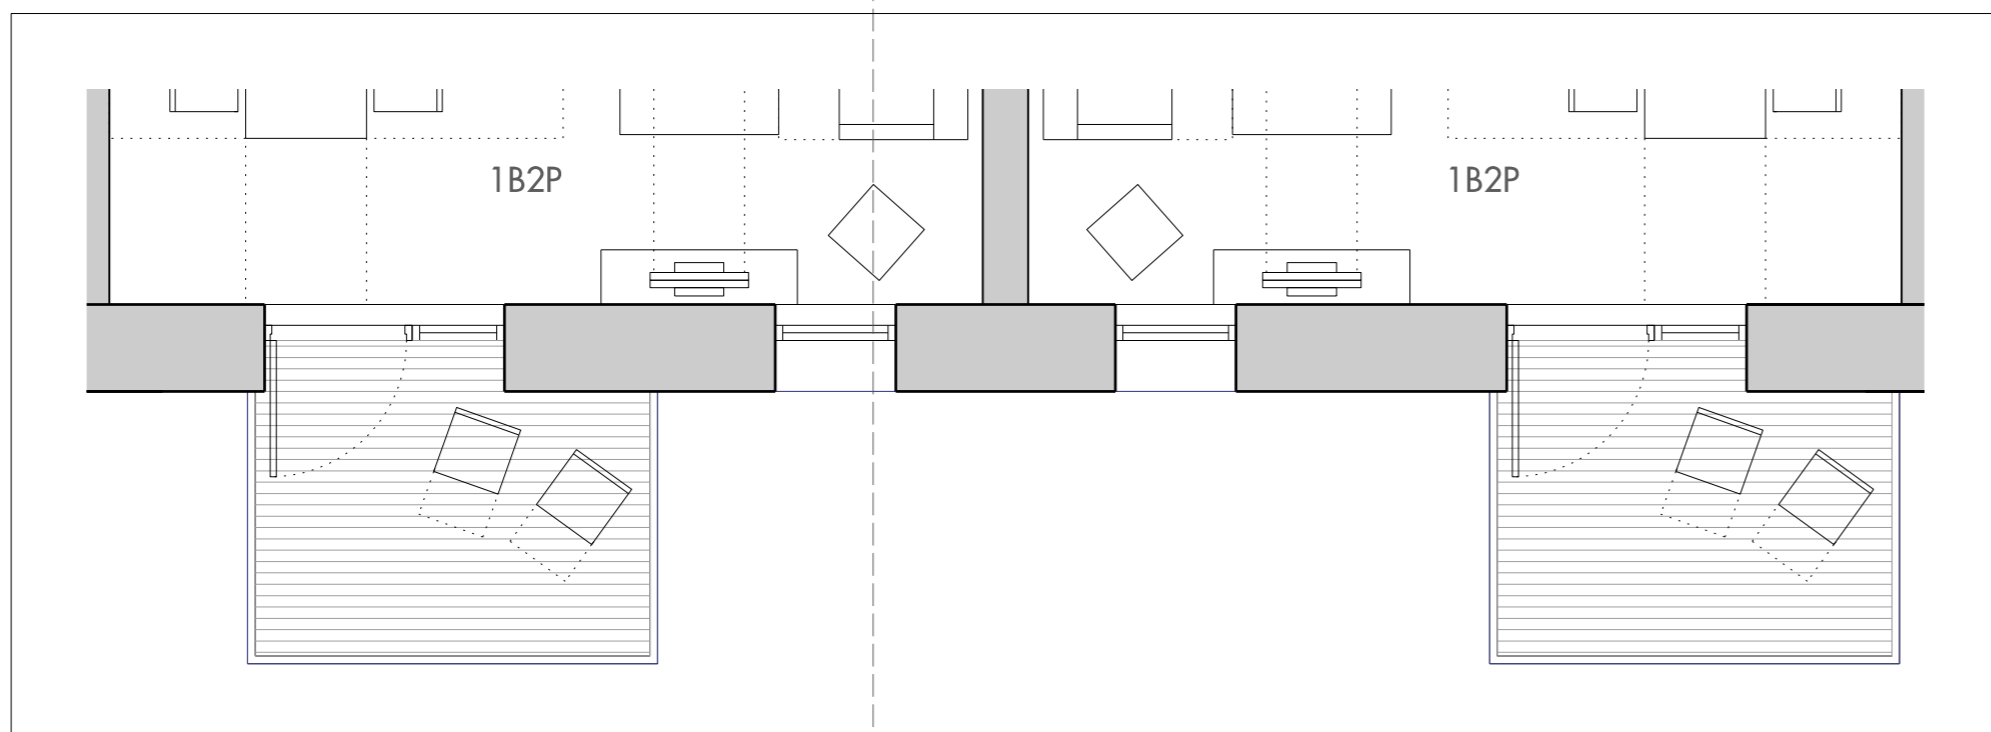

03 Block E2 : 2nd Floor Plan  
1:50

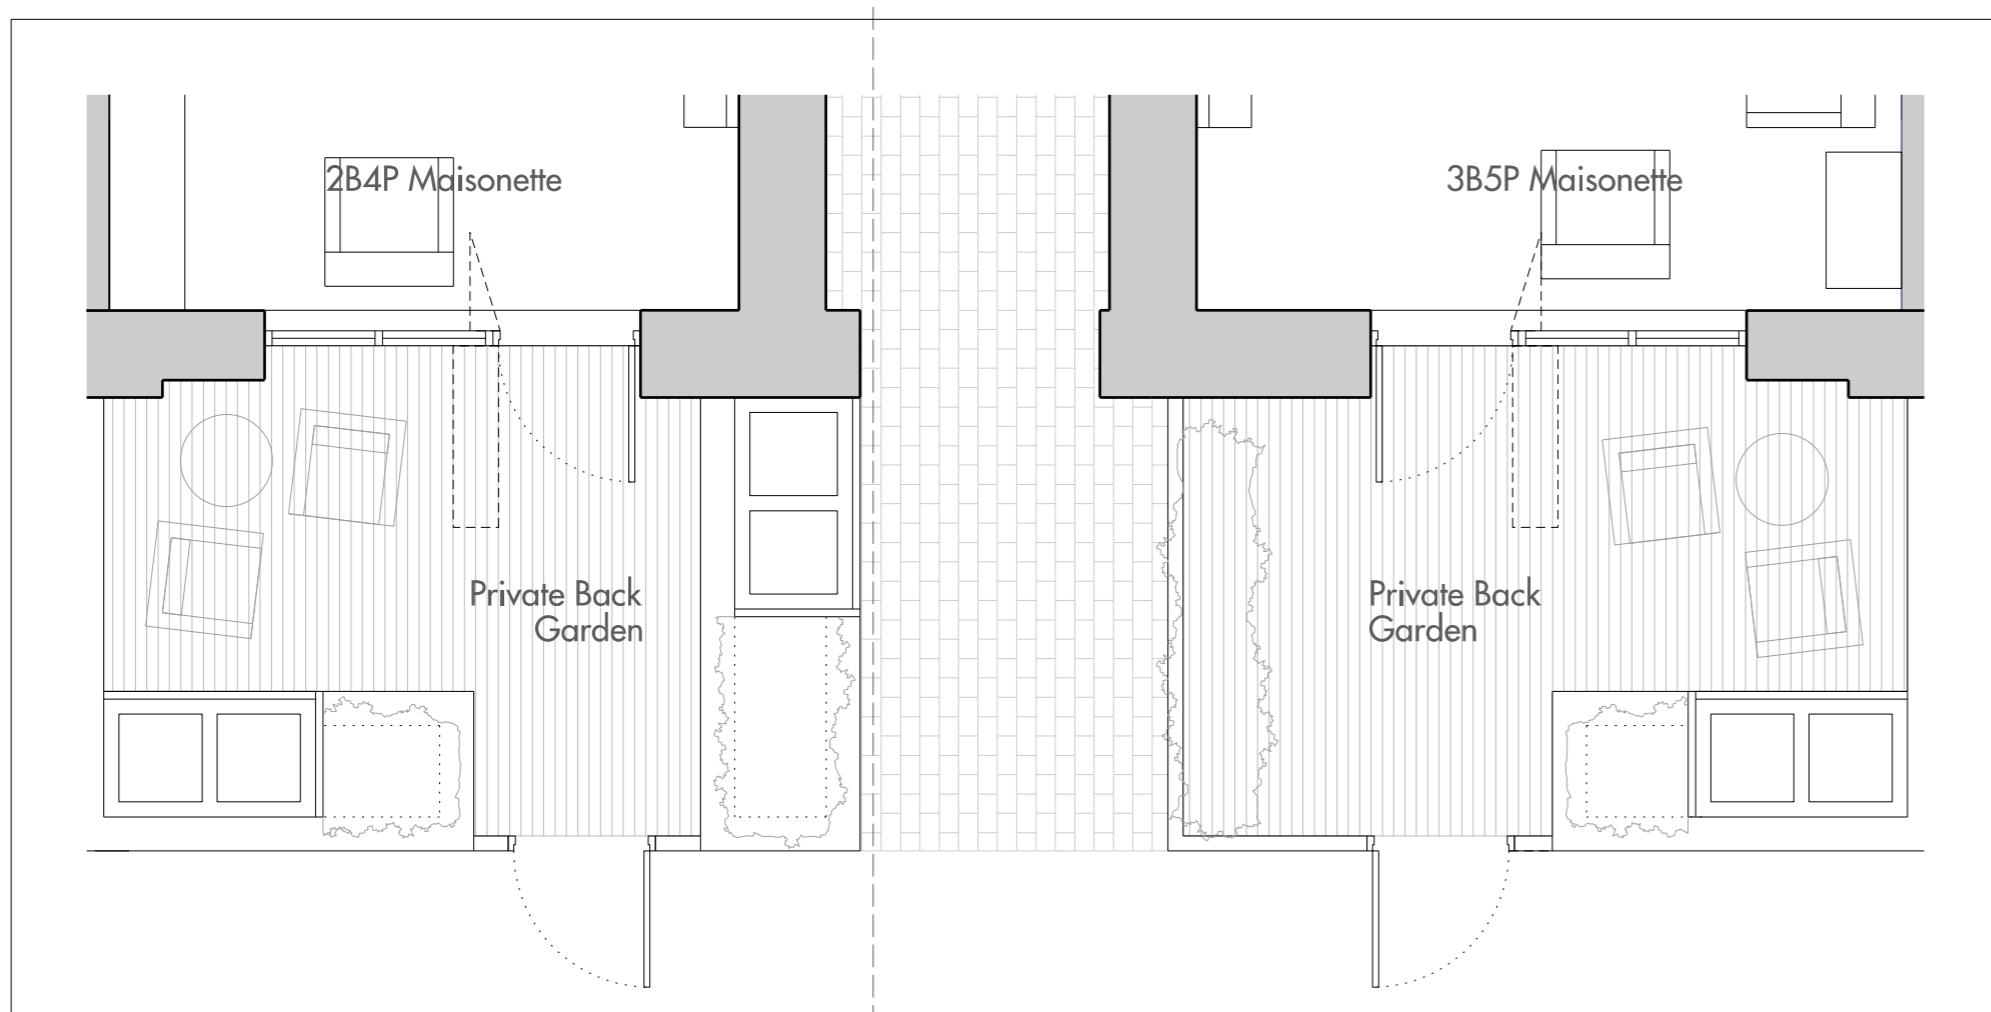

04 Block E2 : Ground Floor Plan  
1:50

- Bay Study Key
1. Pale grey coping
  2. Pale grey metal hopper
  3. Pale grey metal panel
  4. Light buff brick
  5. Grey metal balustrade
  6. Openable Double glazing
  7. Painted timber cladding
  8. Light buff brick planter

AMENDMENTS:  
- 300mm added above top floor window


0 1m 2m

Do not scale from this drawing. Use figured dimensions only. Figured dimensions are in millimetres. All levels are in metres. All dimensions and levels shall be verified on site before proceeding with works. Detailed site survey to be carried out to verify positions and level relationships with site features and ordnance survey. The architect must be notified of any discrepancy. Where building components are described in the specification as contractor designed, "construction" information relating to those components on this drawing represents design intent only.


REV	DATE	DESCRIPTION	CKD	REV	DATE	DESCRIPTION	CKD
P1	30/06/17	ISSUED FOR PLANNING	MGC/L				
P2	03/10/17	ISSUED FOR PLANNING AMENDMENTS	MGC/L				

Allies and Morrison  
85 Southwark Street  
London SE1 0HX  
020 7921 0100  
020 7921 0101  
info@alliesandmorrison.com  
A&M JOB NO: 1095


CAMDEN GOODS YARD  
BLOCK E2  
SOUTH ELEVATION BAY STUDY  
1095\_04\_07\_402  
SCALE 1:50 @A1

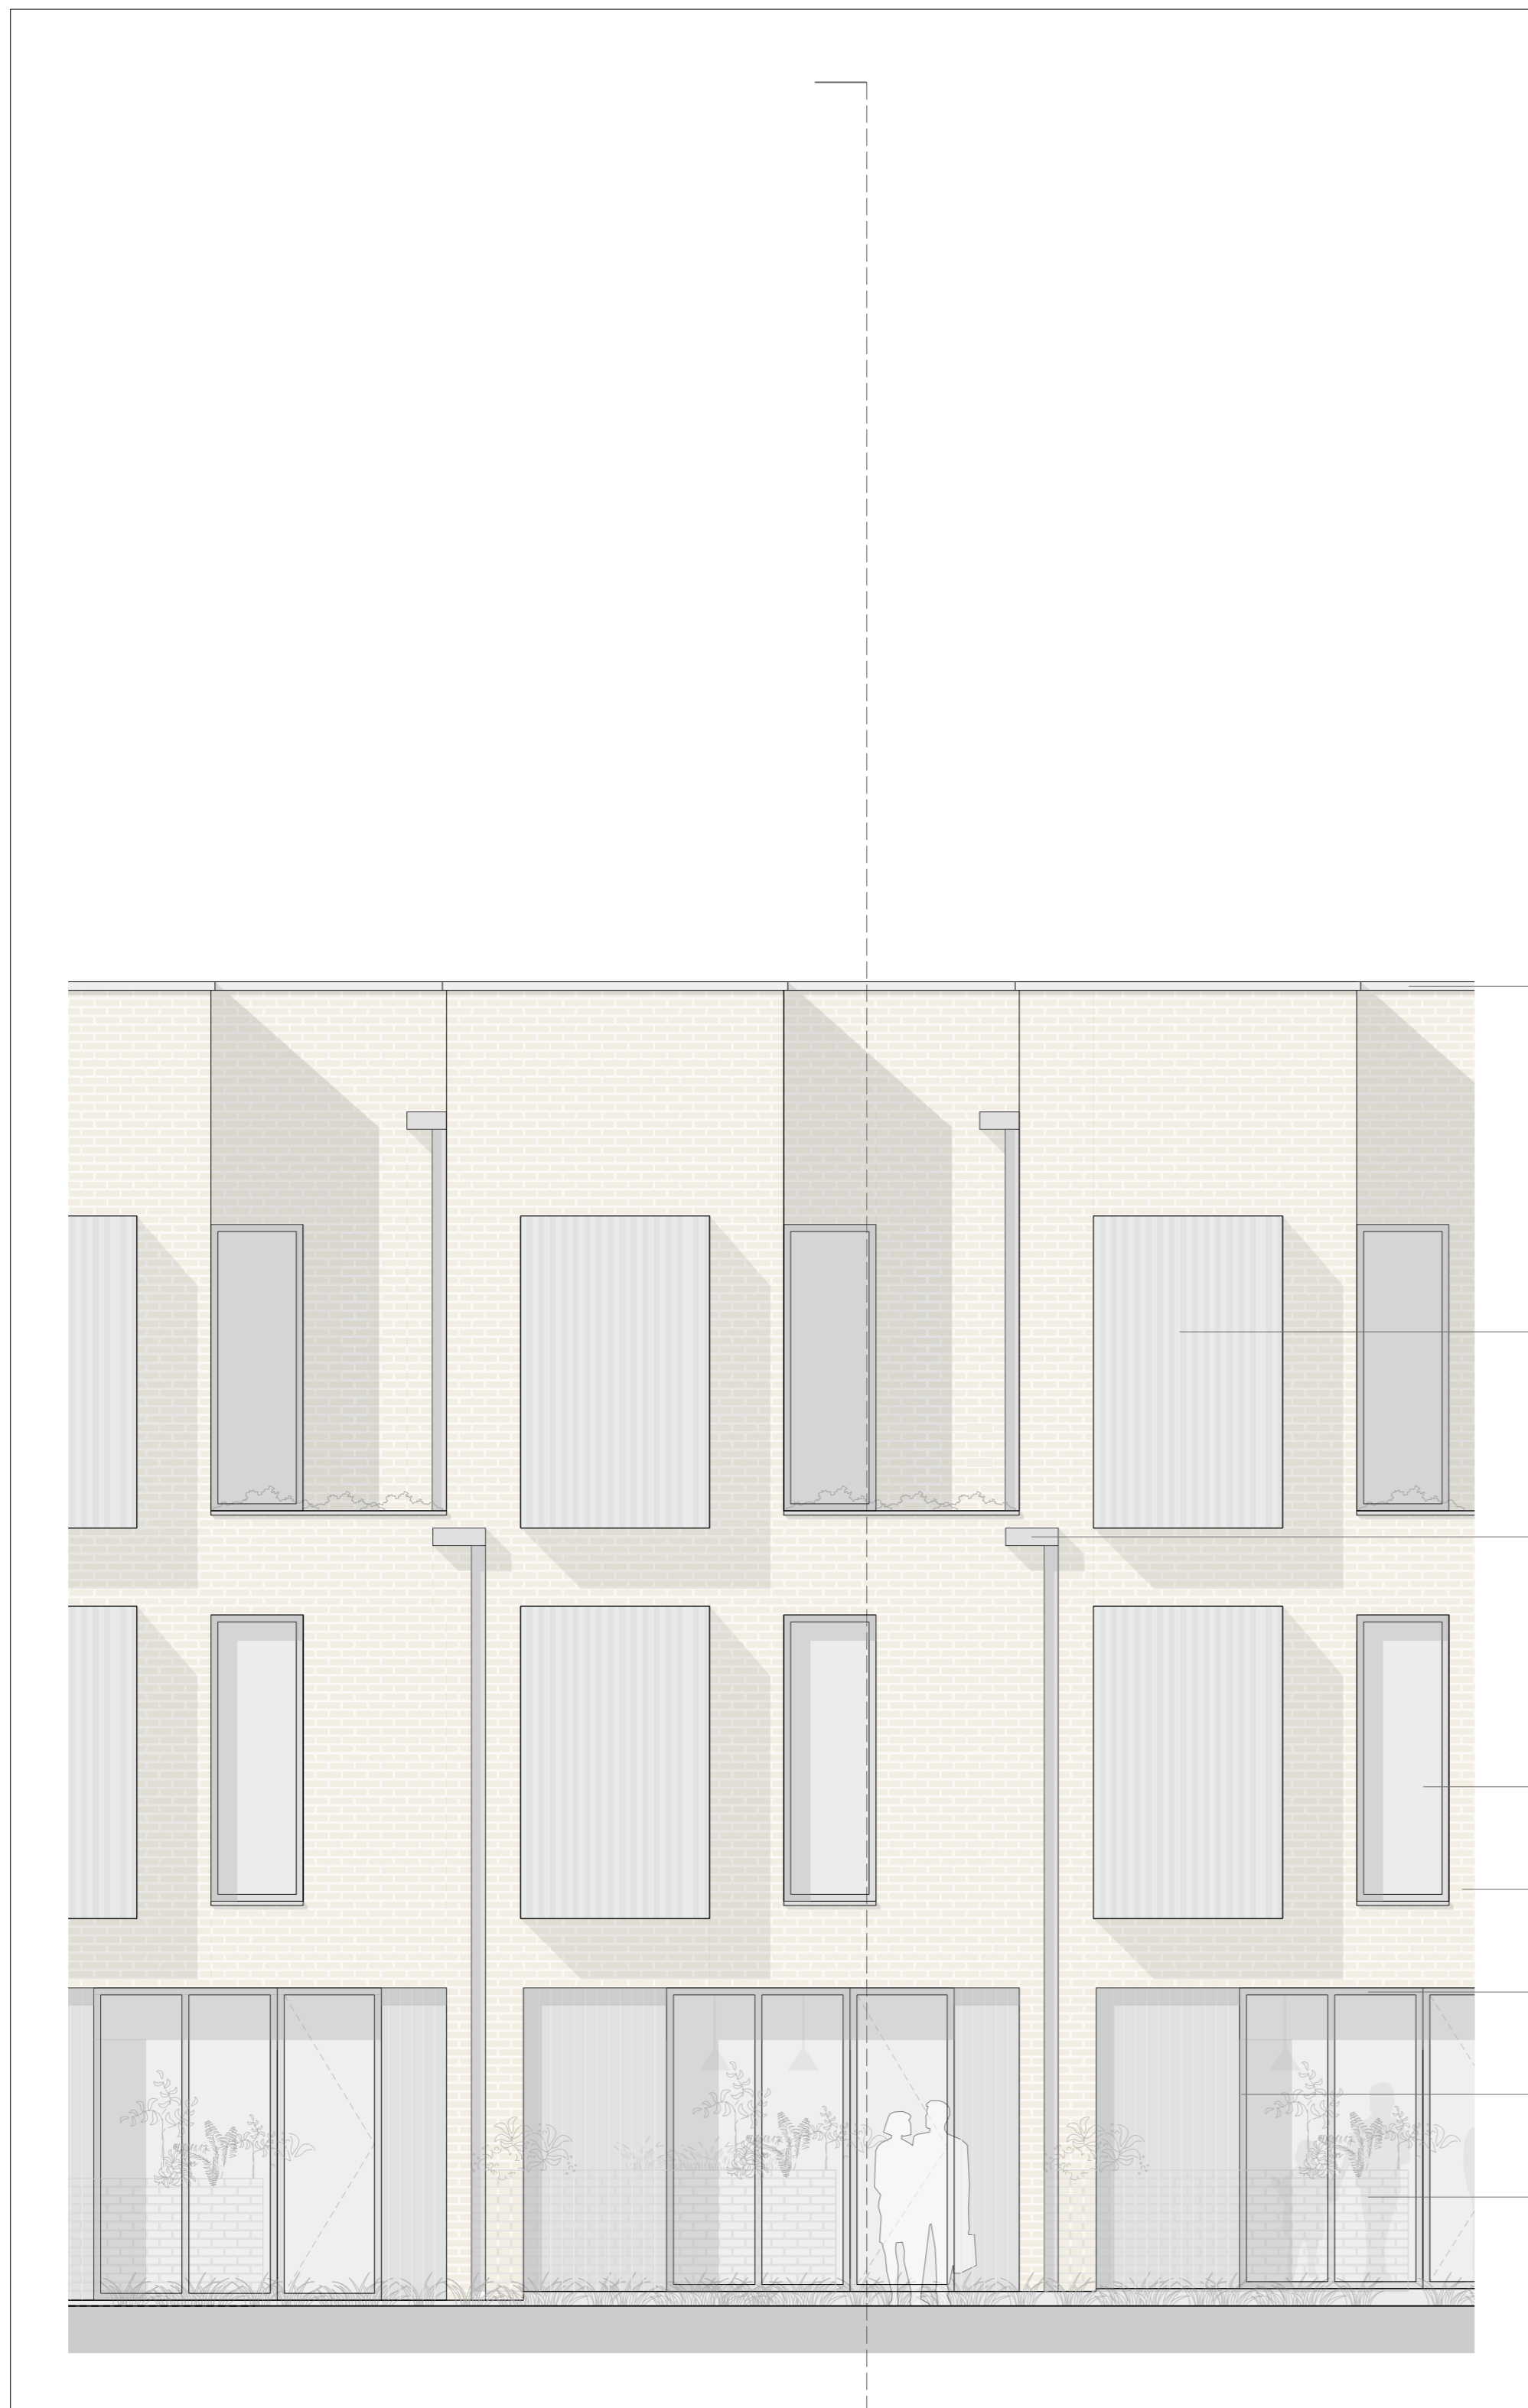


01 Block E2 : North Elevation  
1:50

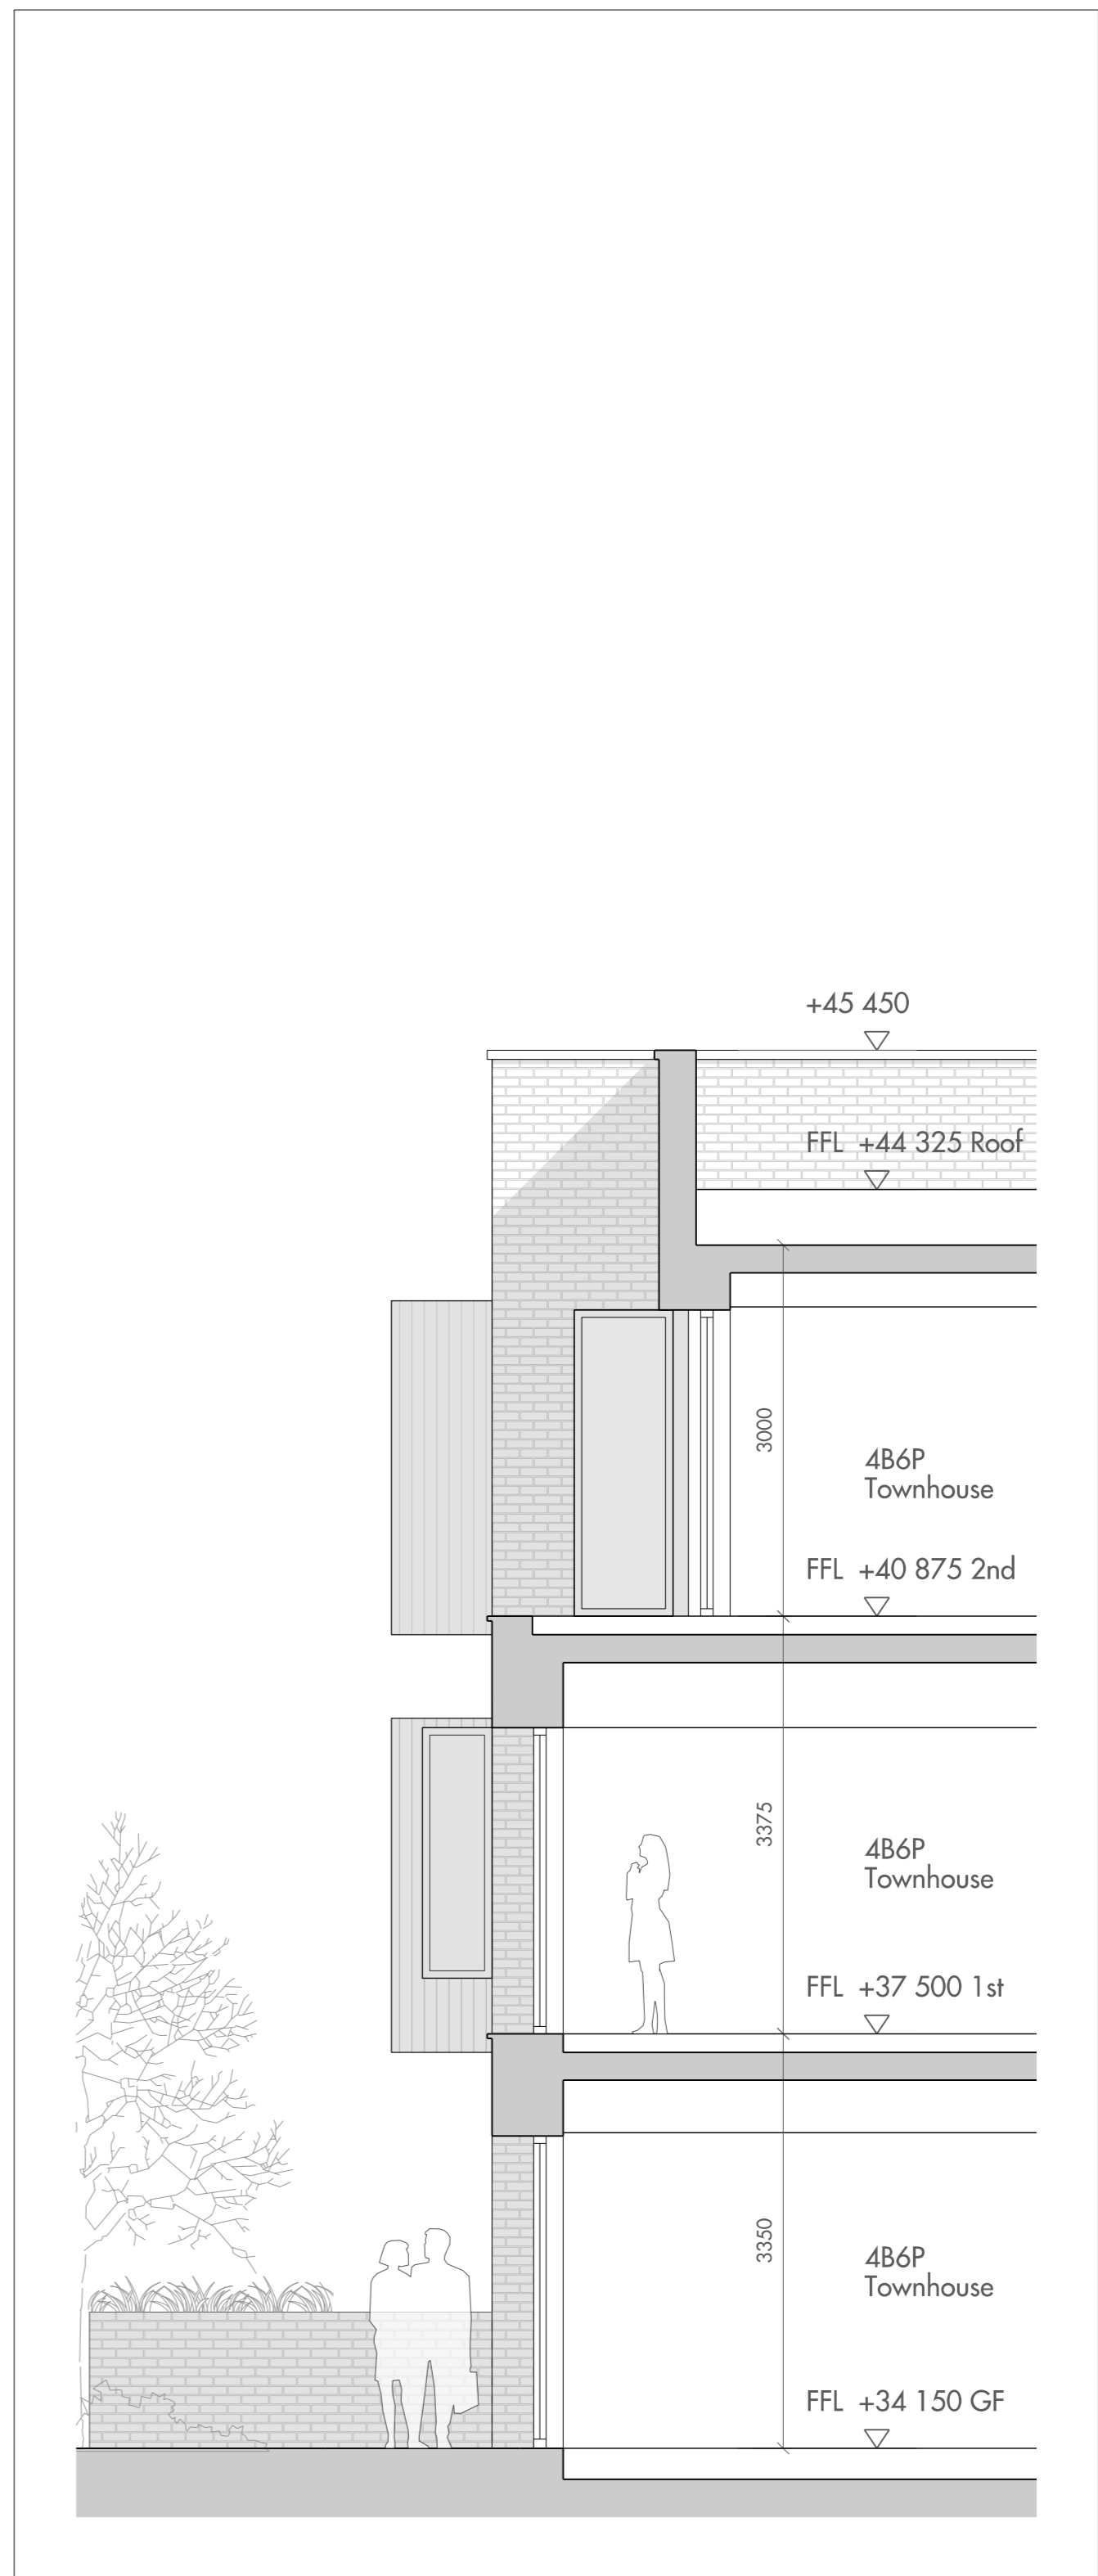

02 Block E2 : Section BB  
1:50

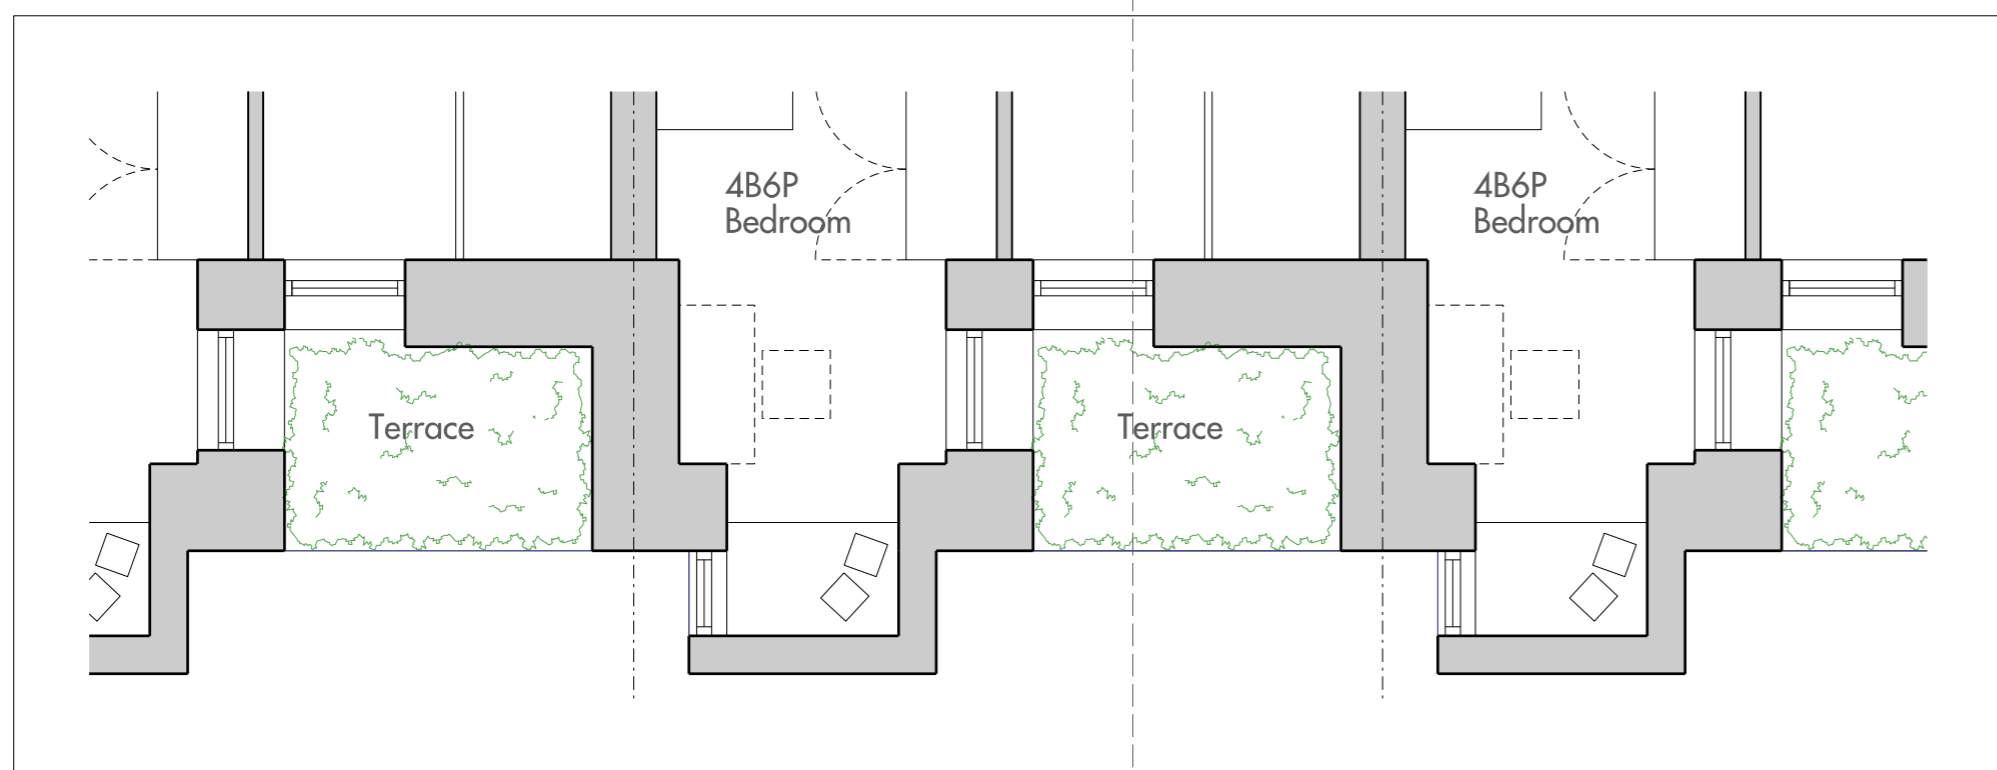

03 Block E2 : 2nd Floor Plan  
1:50

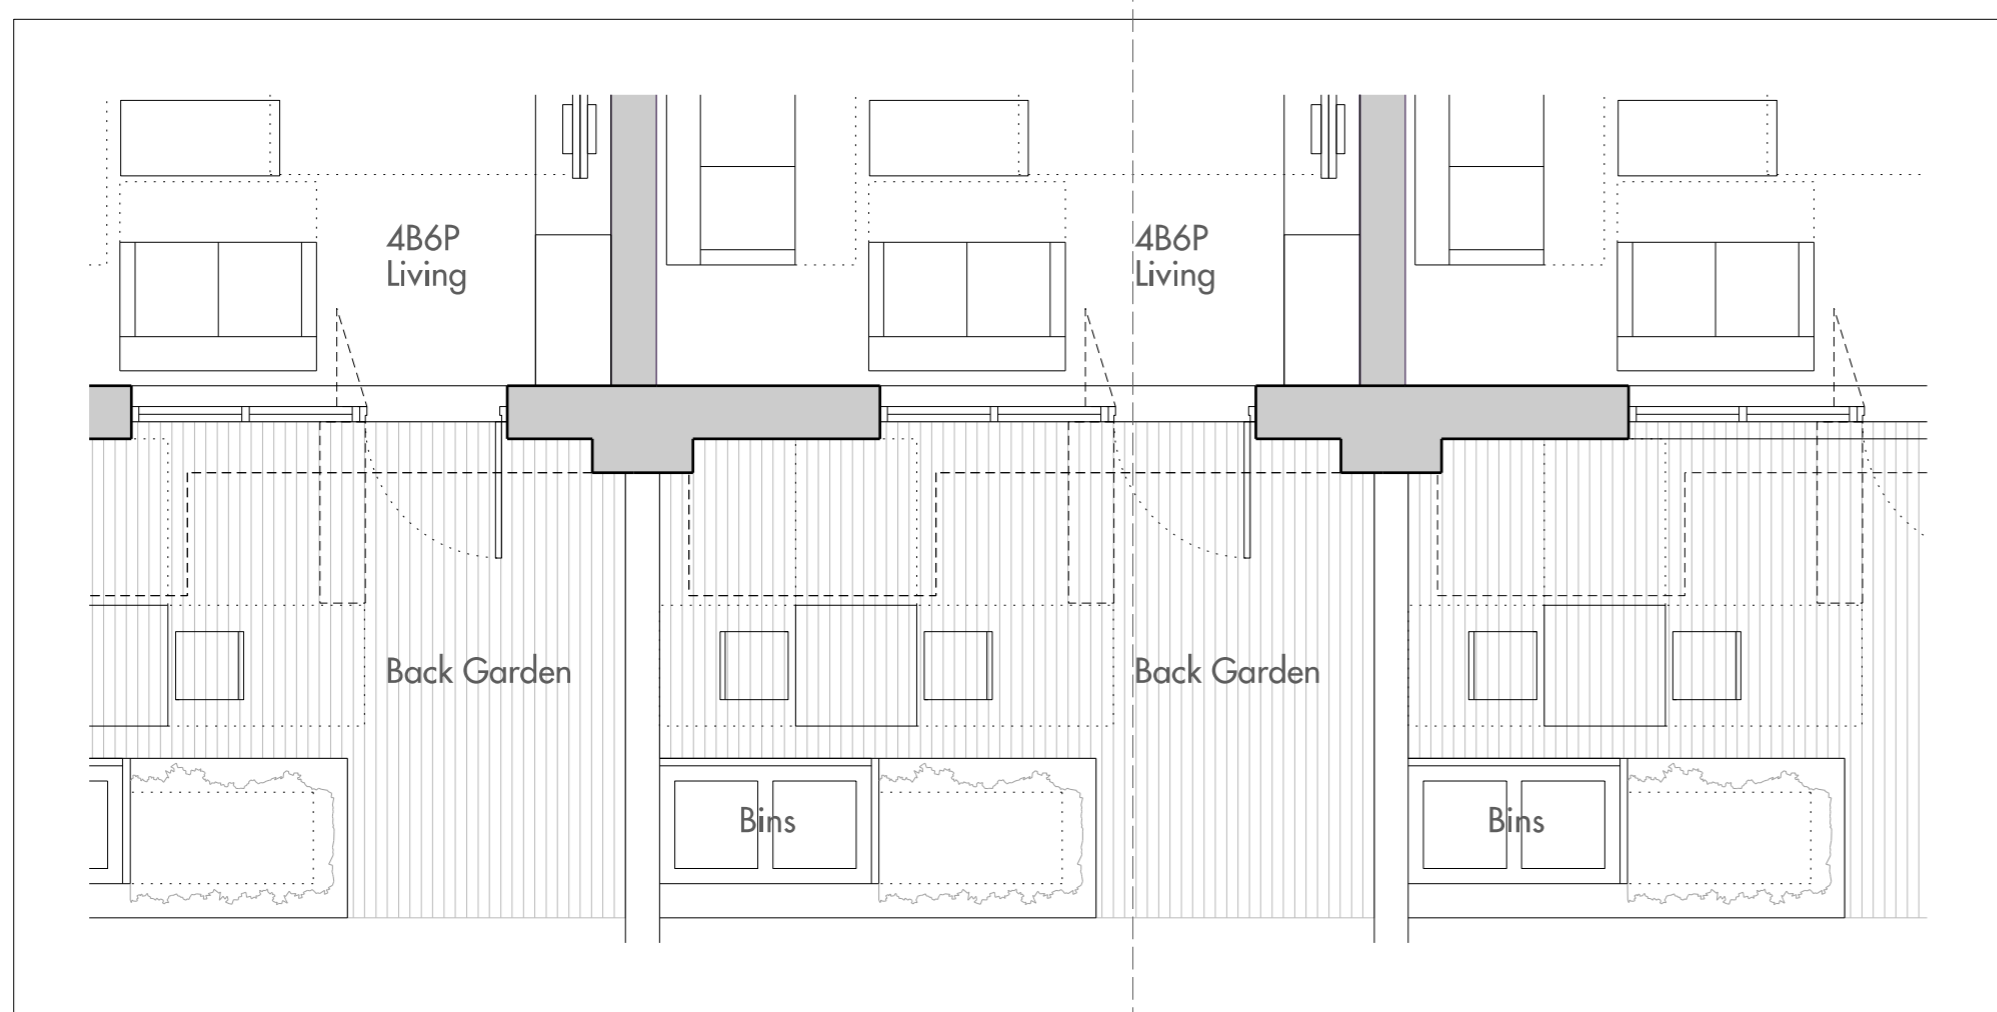

04 Block E2 : Ground Floor Plan  
1:50

- Bay Study Key
1. Pale grey metal coping
  2. Pale grey terracotta window box
  3. Pale grey metal hopper
  4. Fixed double glazing
  5. Light buff brick
  6. Grey metal window frame
  7. Painted timber cladding
  8. Light buff brick planter

AMENDMENTS:  
- townhouse 2nd floor terrace/balcony replaced with green roof

0 1m 2m

Do not scale from this drawing. Use figured dimensions only. Figured dimensions are in millimetres. All levels are in metres. All dimensions and levels shall be verified on site before proceeding with works. Detailed site survey to be carried out to verify positions and level relationships with site features and ordnance survey. The architect must be notified of any discrepancy. Where building components are described in the specification as contractor designed, "construction" information relating to those components on this drawing represents design intent only.

REV	DATE	DESCRIPTION	CKD	REV	DATE	DESCRIPTION	CKD
P1	30/06/17	ISSUED FOR PLANNING	MCaI				
P2	03/10/17	ISSUED FOR PLANNING AMENDMENTS	MCaI				

Allies and Morrison  
85 Southwark Street  
London SE1 0HX  
020 7921 0100  
020 7921 0101  
info@alliesandmorrison.com  
A&M JOB NO: 1095

CAMDEN GOODS YARD  
BLOCK E2  
SOUTH ELEVATION BAY STUDY  
1095\_04\_07\_403  
SCALE 1:50 @A1