






01 Block F : North Elevation
1:50

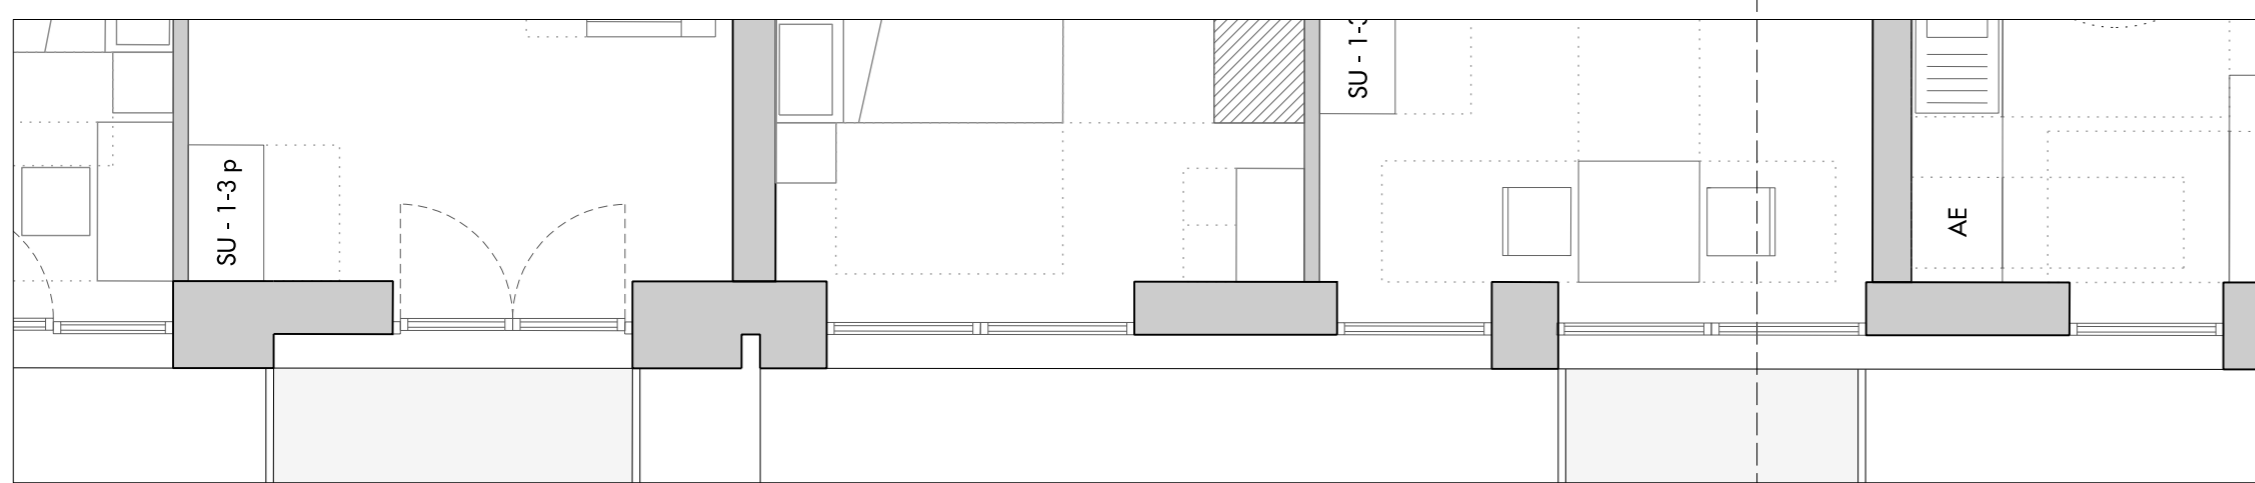

03 Block F : Third Floor Plan
1:50

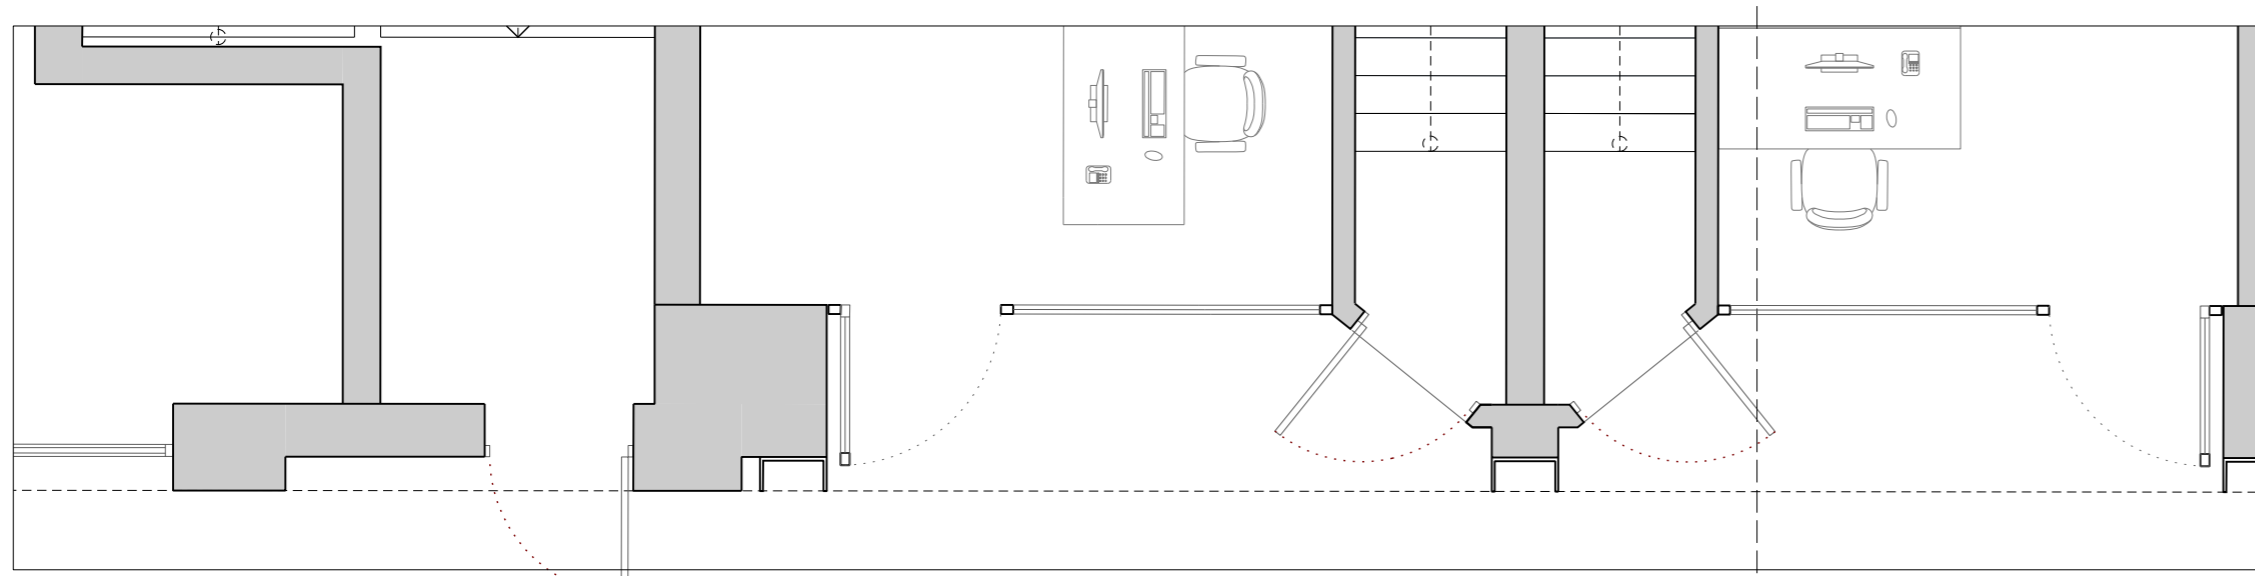

04 Block F : Ground Floor Plan
1:50

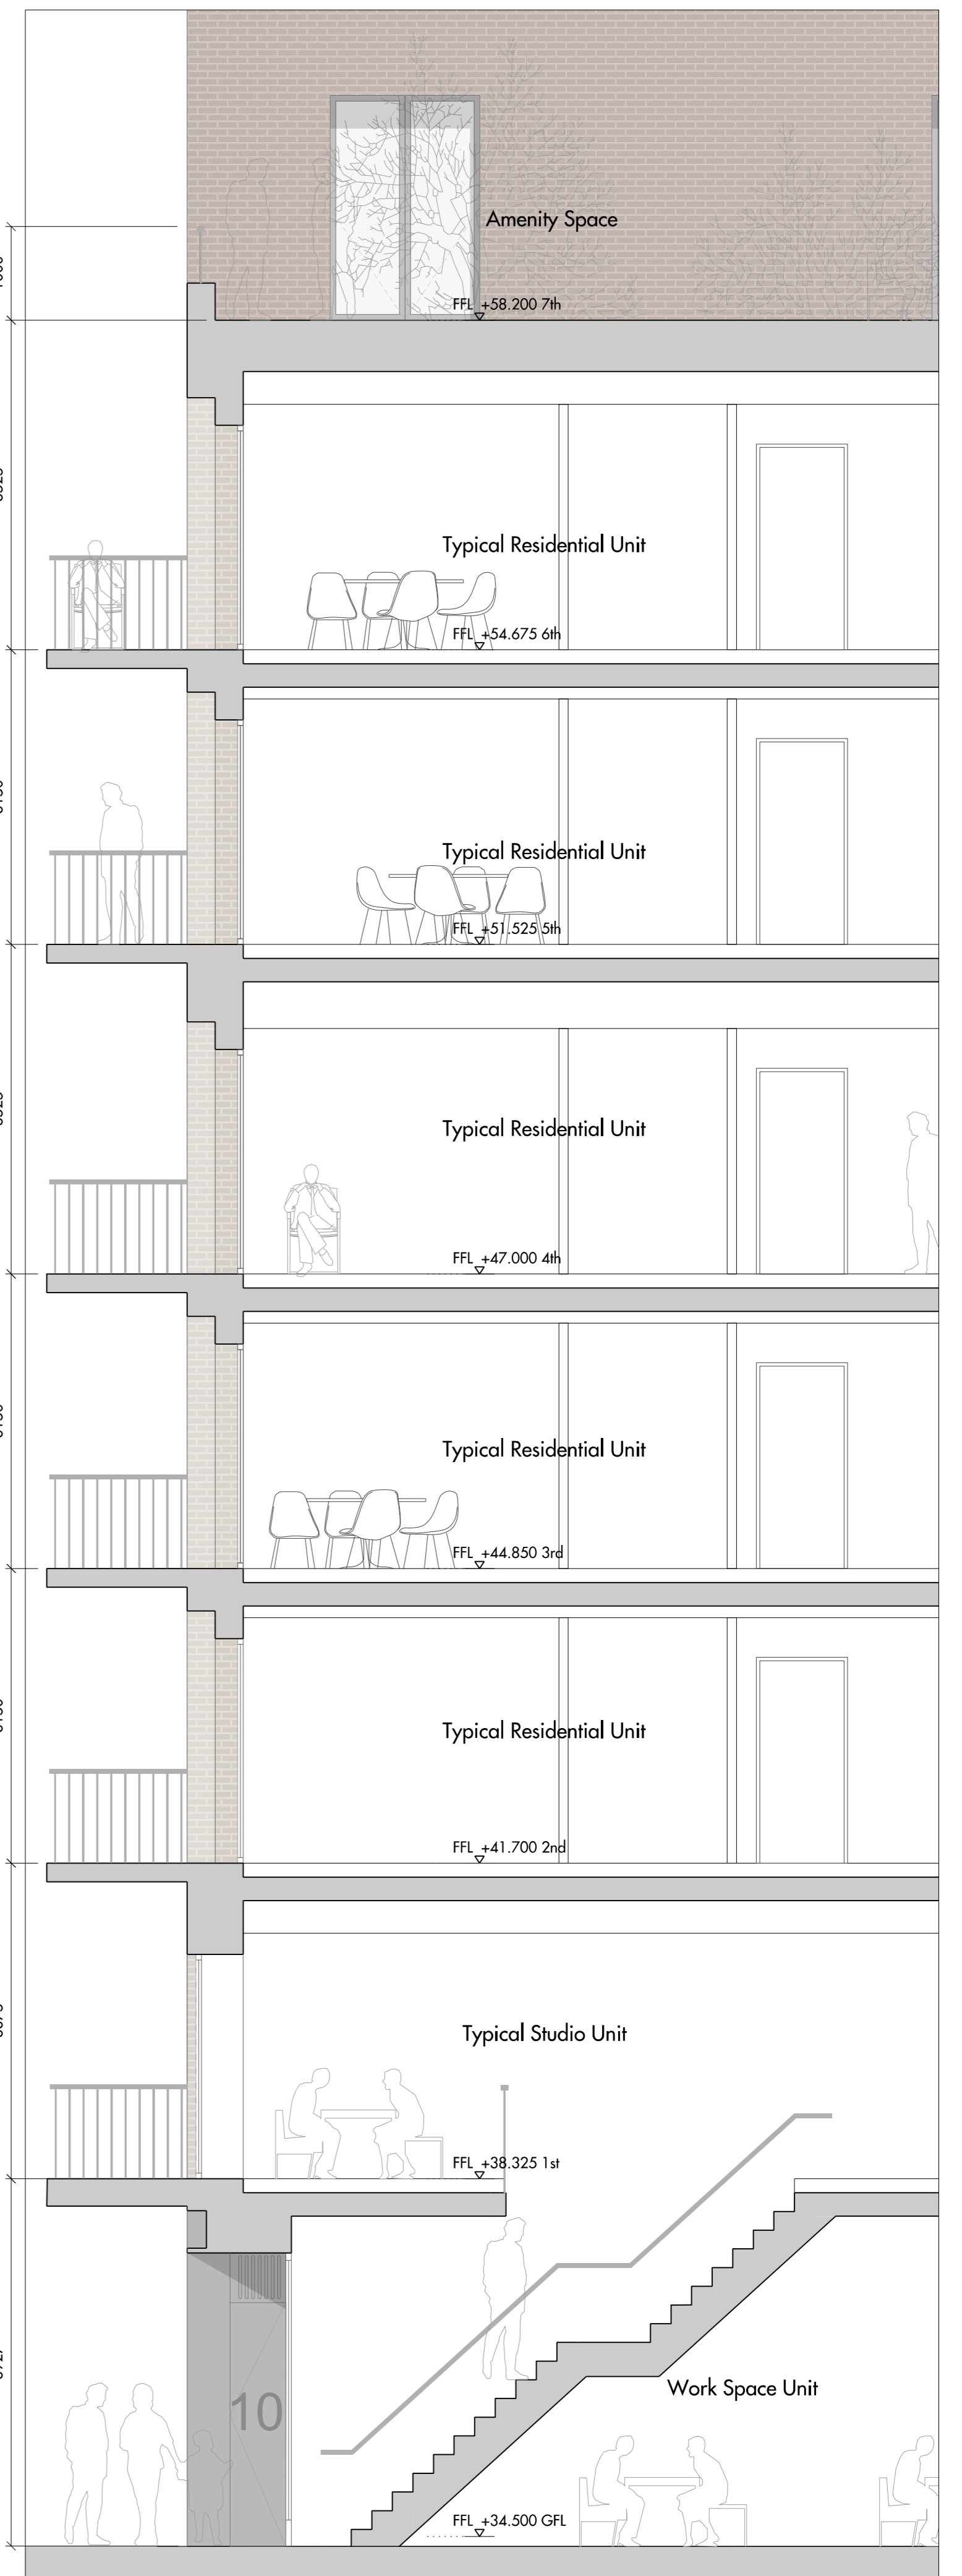

02 Block F : Section BB
1:50

Bay Study Key

1. Black Metal Balustrade
2. Brick Recess
3. Lightly Coloured Brickwork (London Stock)
4. Brick Recess
5. Black Metal Balustrade
6. Timber Door & Window Frame
7. Metal Door & Window Frame
8. Concrete Balcony
9. Metal I-Beam Lintel
10. Metal Entrances
11. Glazing

0 1m 2m

Do not scale from this drawing. Use figured dimensions only. Figured dimensions are in millimetres. All levels are in metres. All dimensions and levels shall be verified on site before proceeding with works. Detailed site survey to be carried out to verify positions and level relationships with site features and ordnance survey. The architect must be notified of any discrepancy. Where building components are described in the specification as contractor designed, "construction" information relating to those components on this drawing represents design intent only.

REV	DATE	DESCRIPTION	CKD
P1	30/06/2017	ISSUED FOR PLANNING	CGM
P2	03/10/2017	ISSUED FOR PLANNING - AMENDMENTS	CGM

AMENDMENTS:
 - Removed single balconies. One long balcony added (1st floor plan).
 - Proposed new type of balcony. Core F1.

Allies and Morrison
 85 Southwark Street
 London SE1 0HX
 020 7921 0100
 020 7921 0101
 info@alliesandmorrison.com


telephone
 facsimile
 email

A&M JOB NO: 1095

MORRISONS CHALK FARM


BLOCK F
 BAY STUDY 2 / NORTH ELEVATION
 1095_07_07_401

SCALE 1:50 @A1 1:100@A3

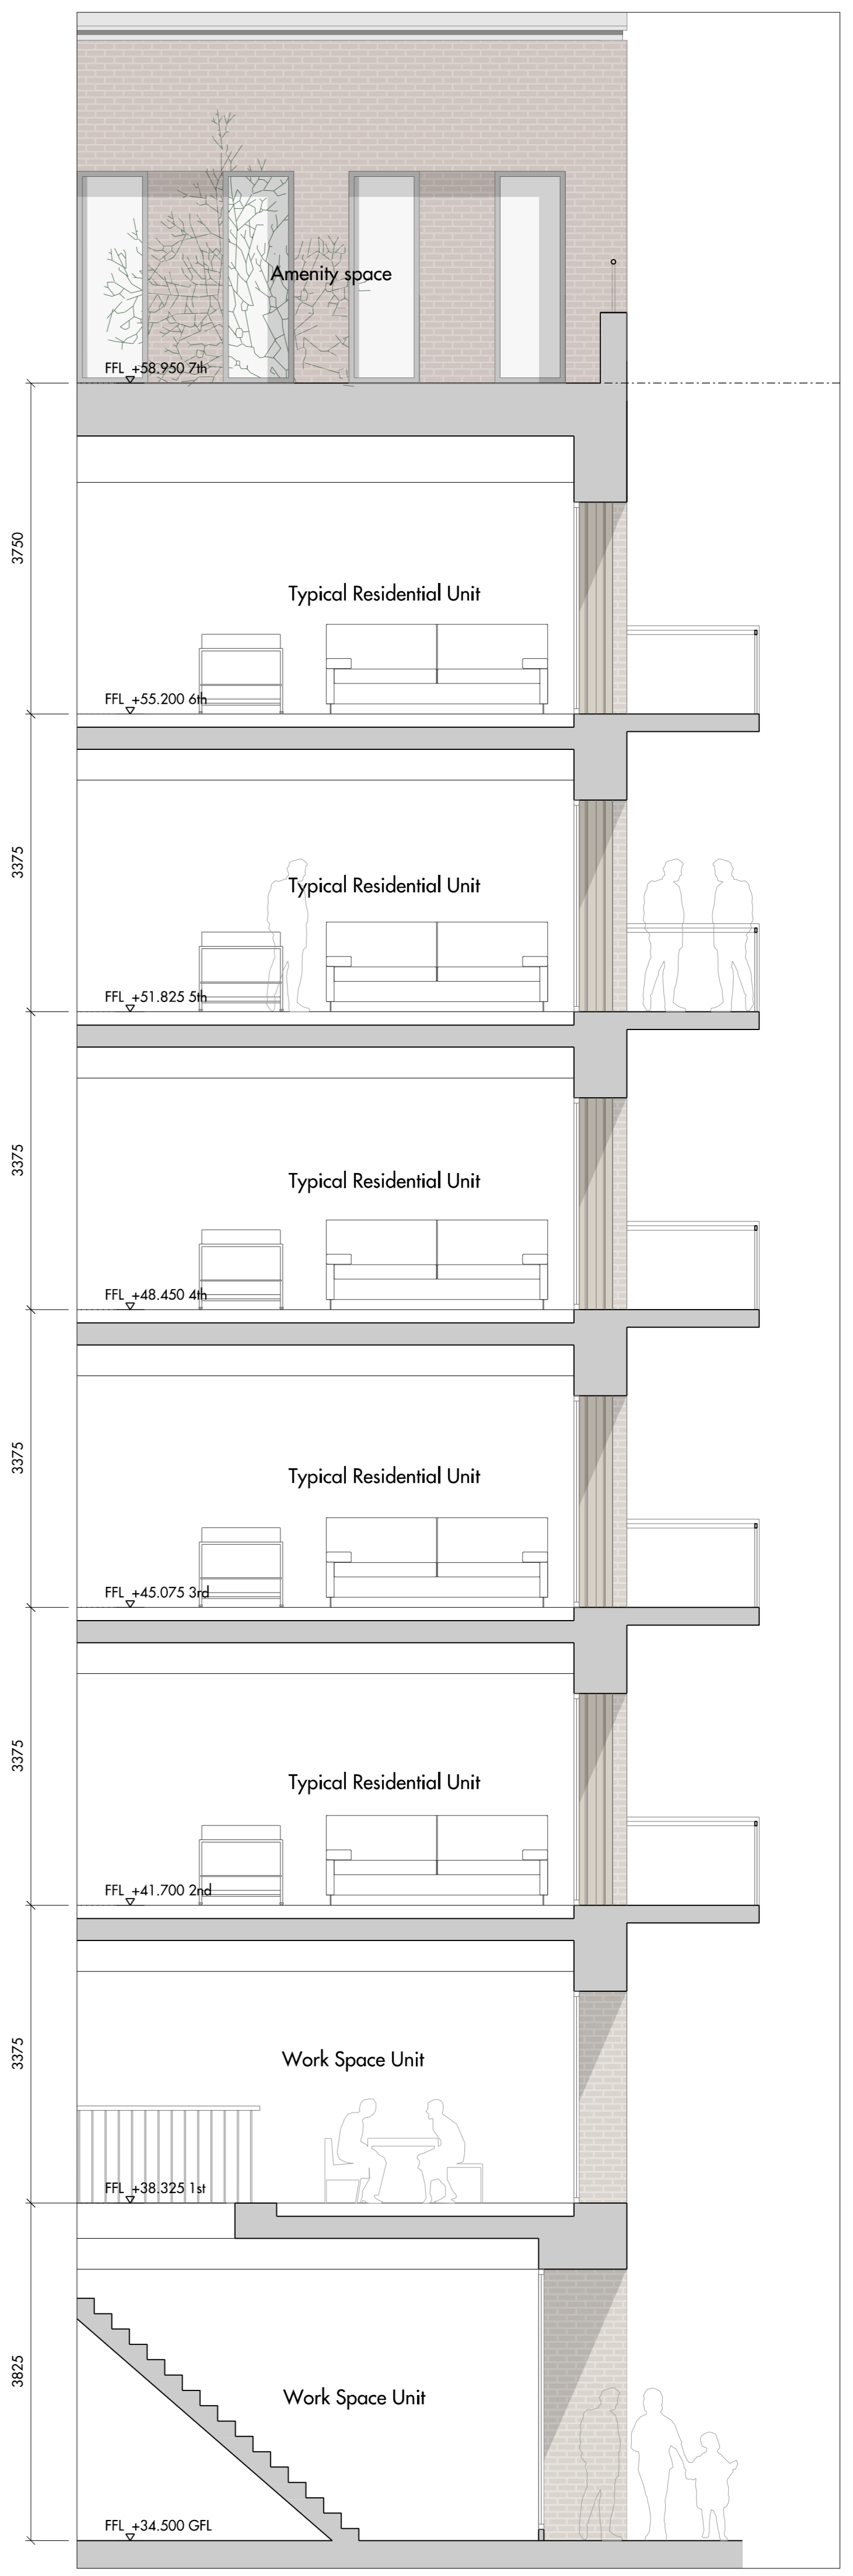


01 Block F : East Elevation
1:50

02 Block F : Section AA
1:50


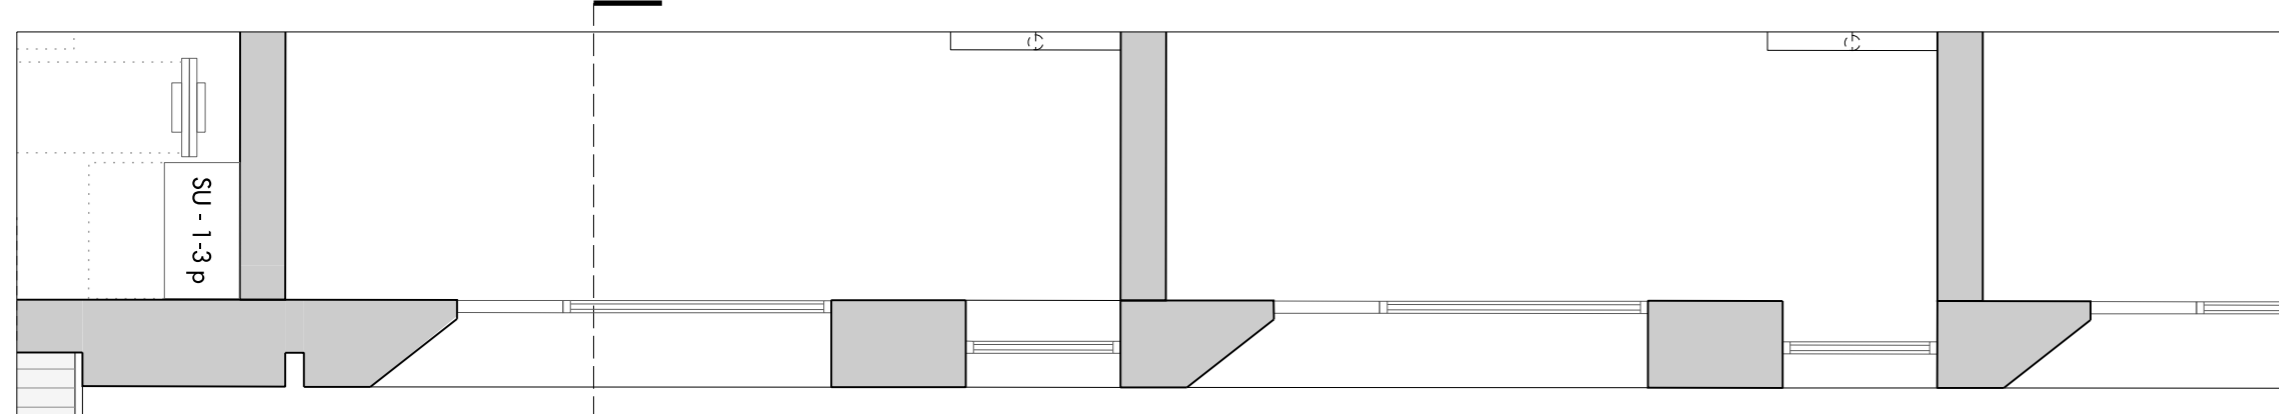


03 Block F : First Floor Plan
1:50

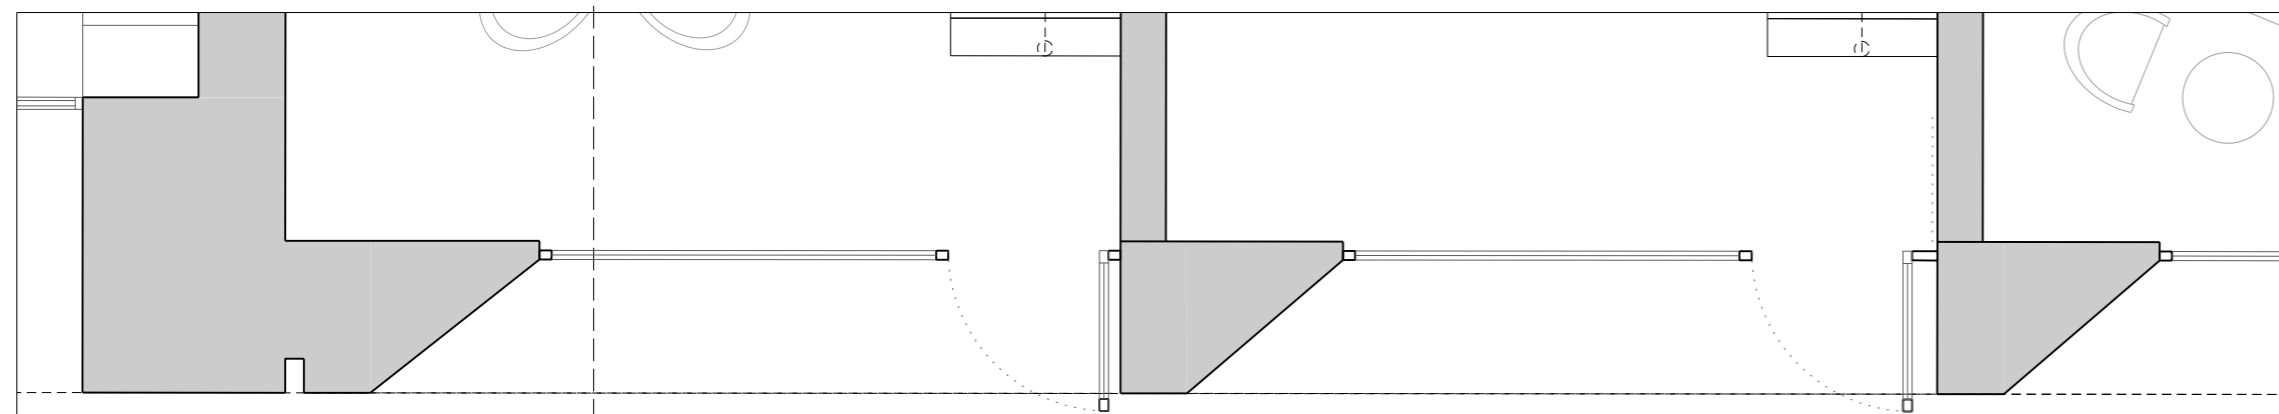

03 Block F : Ground Floor Plan
1:50

- Bay Study Key
1. Black Metal Balustrade
 2. Coping
 3. Timber Window Frame
 4. Black Metal Balustrade
 5. Light coloured brickwork (London Stock Brick)
 6. Concrete lintel
 7. Concrete Balcony
 8. Timber Panels
 9. Concrete Balcony
 10. Metal Window Frame with openable panel
 11. Grilles
 12. Glazing
 13. Metal Window Frame

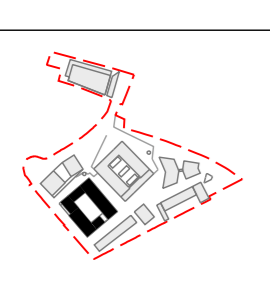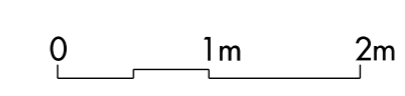

Do not scale from this drawing. Use figured dimensions only. Figured dimensions are in millimetres. All levels are in metres. All dimensions and levels shall be verified on site before proceeding with works. Detailed site survey to be carried out to verify positions and level relationships with site features and ordnance survey. The architect must be notified of any discrepancy. Where building components are described in the specification as contractor designed, "construction" information relating to those components on this drawing represents design intent only

REV	DATE	DESCRIPTION	CKD
P1	30/06/2017	ISSUED FOR PLANNING	CGM
P2	03/10/2017	ISSUED FOR PLANNING - AMENDMENTS	


AMENDMENTS:
- Proposed new type of balconies. Core F2.

Allies and Morrison
85 Southwark Street
London SE1 0HX
020 7921 0100
020 7921 0101
info@alliesandmorrison.com
A&M JOB NO: 1095


MORRISONS CHALK FARM
BLOCK F
BAY STUDY 5 / EAST ELEVATION
1095_07_07_404
SCALE 1:50 @A1 1:100@A3




01 Block F : South Elevation
1:50

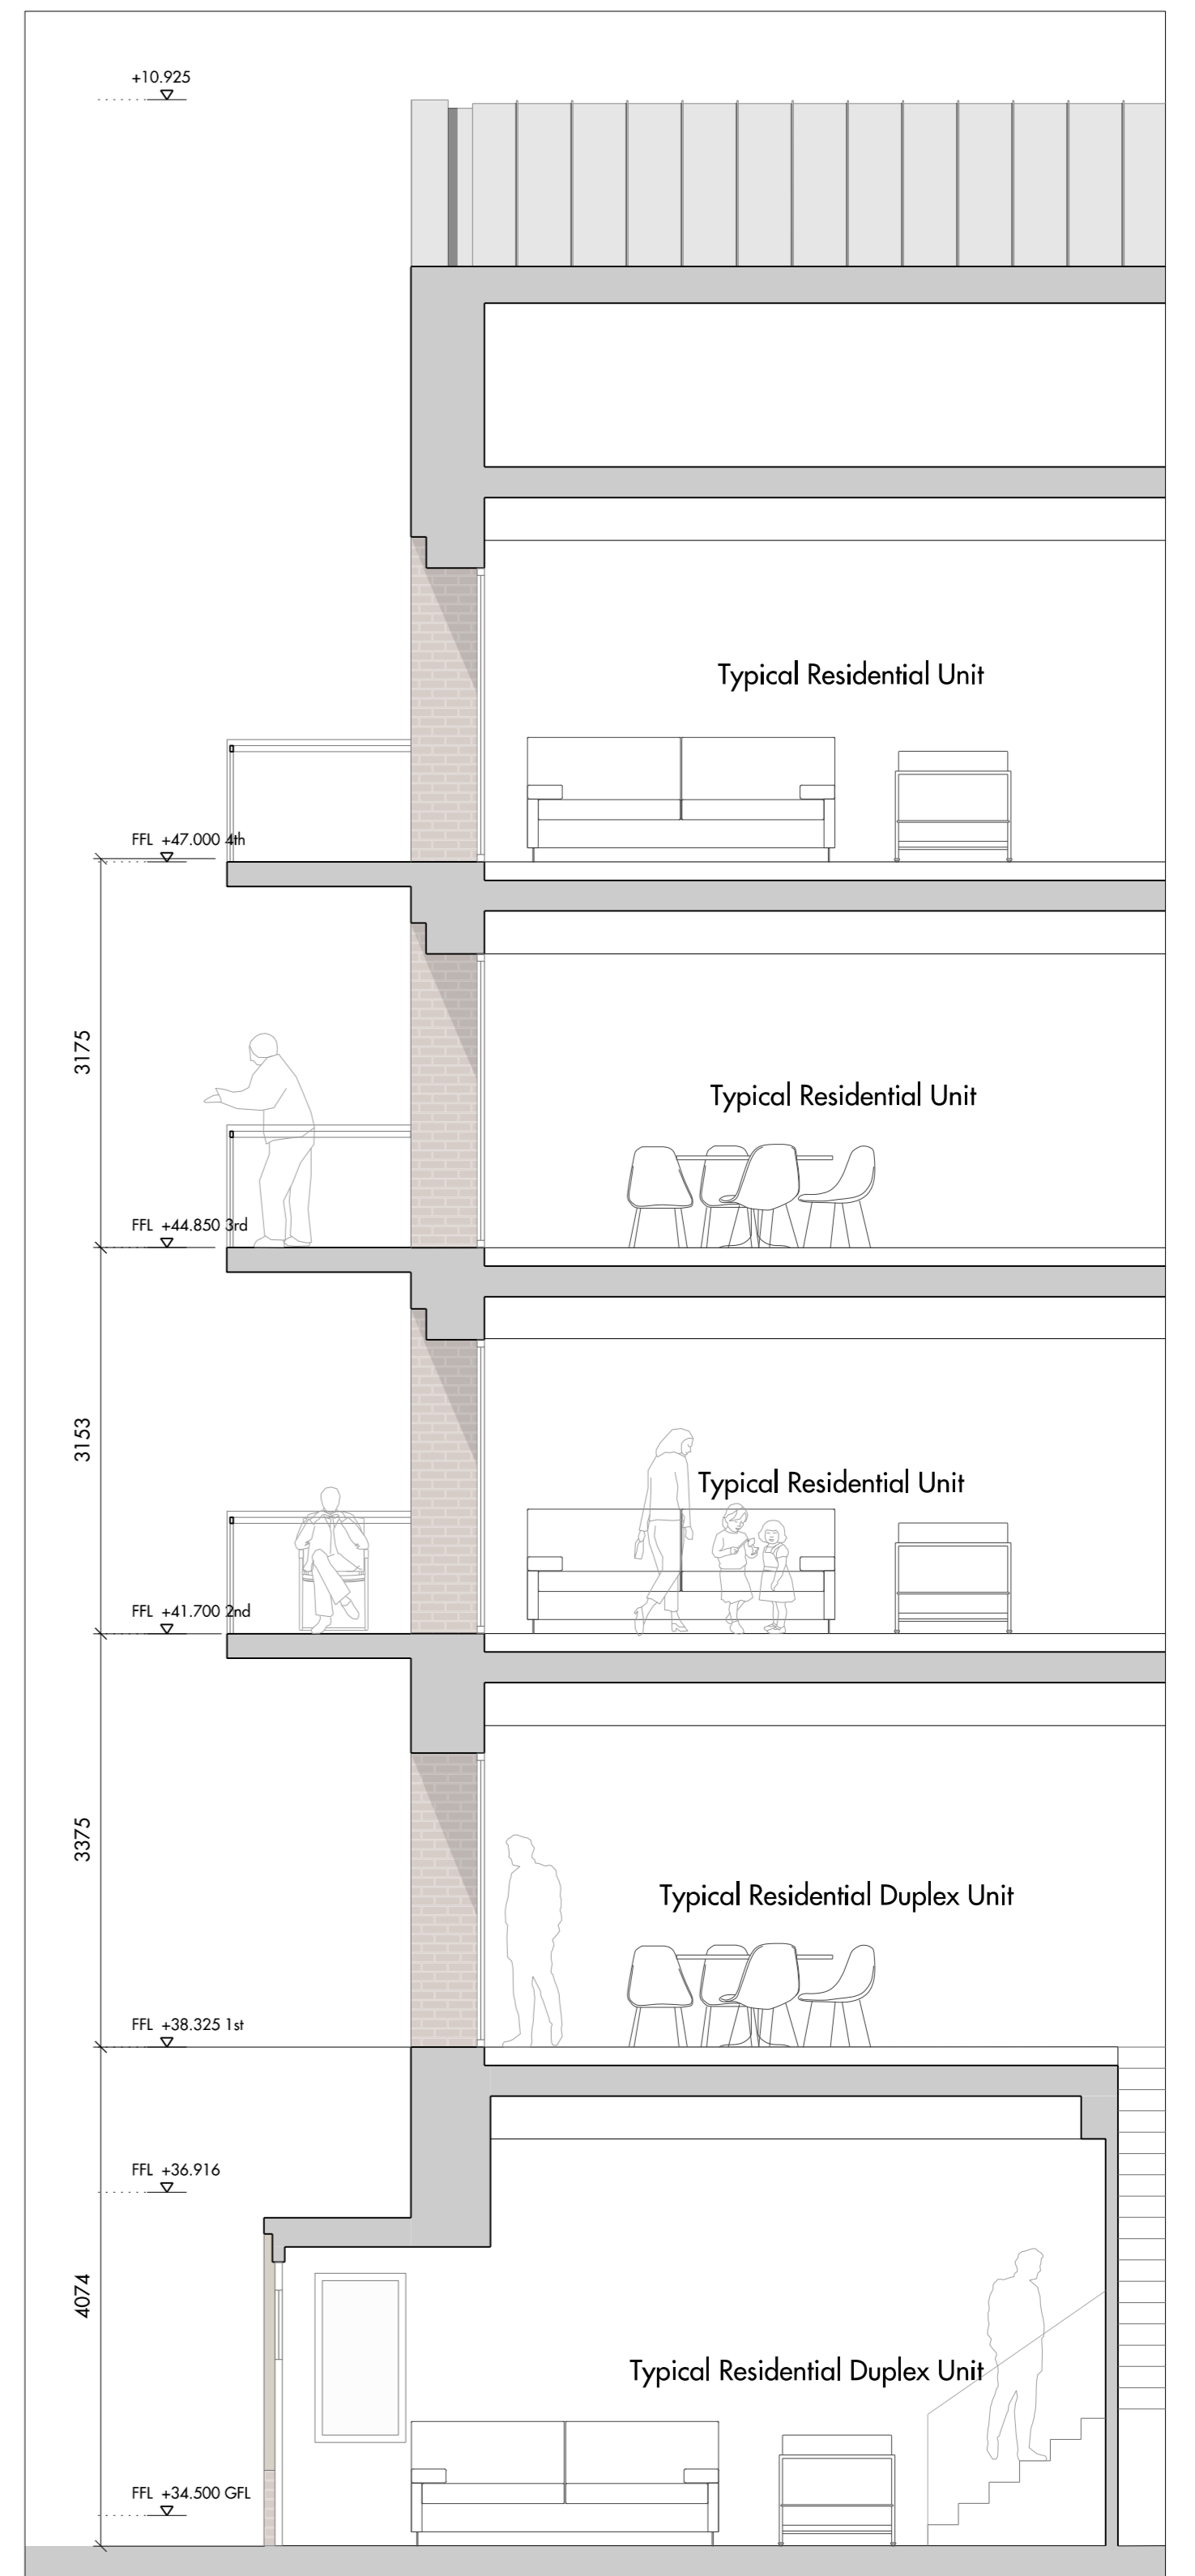

02 Block F : Section DD
1:50

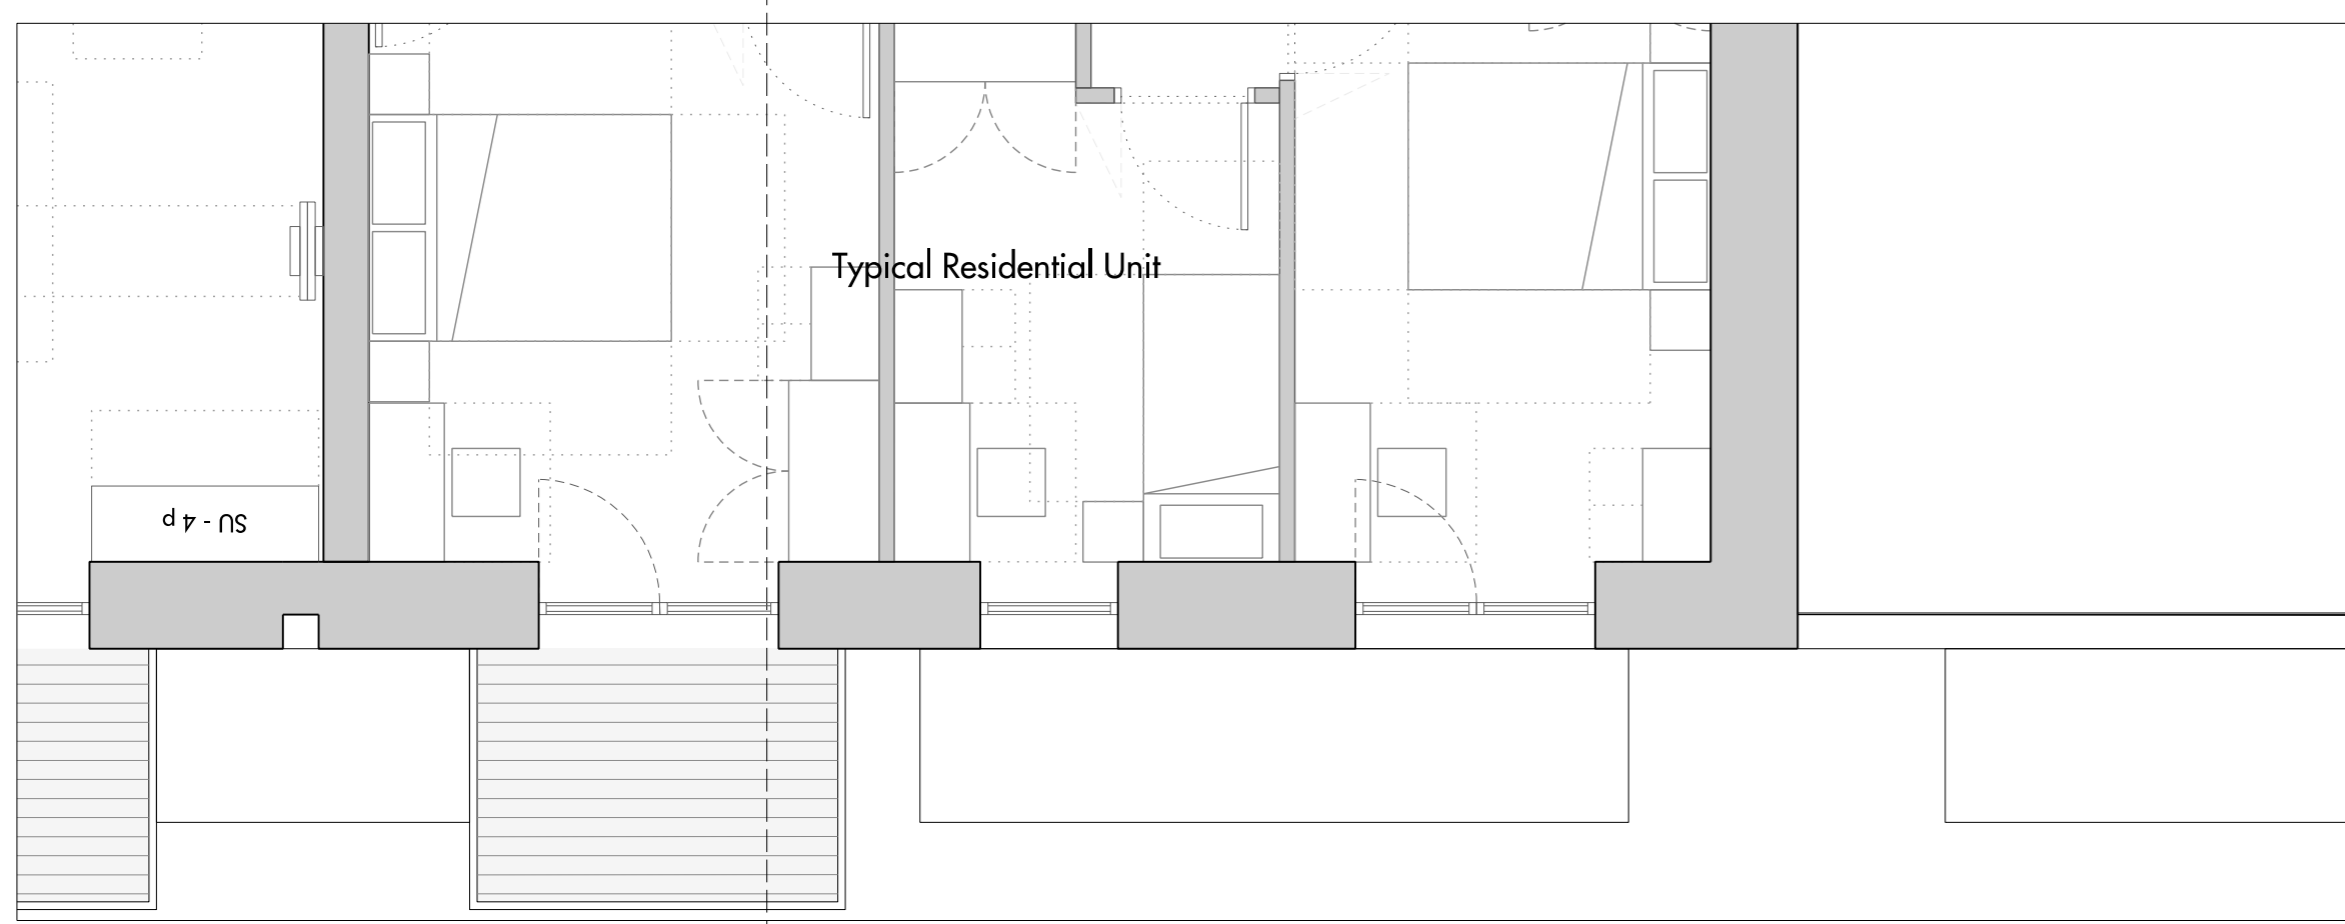

03 Block F : Fourth Floor Plan
1:50

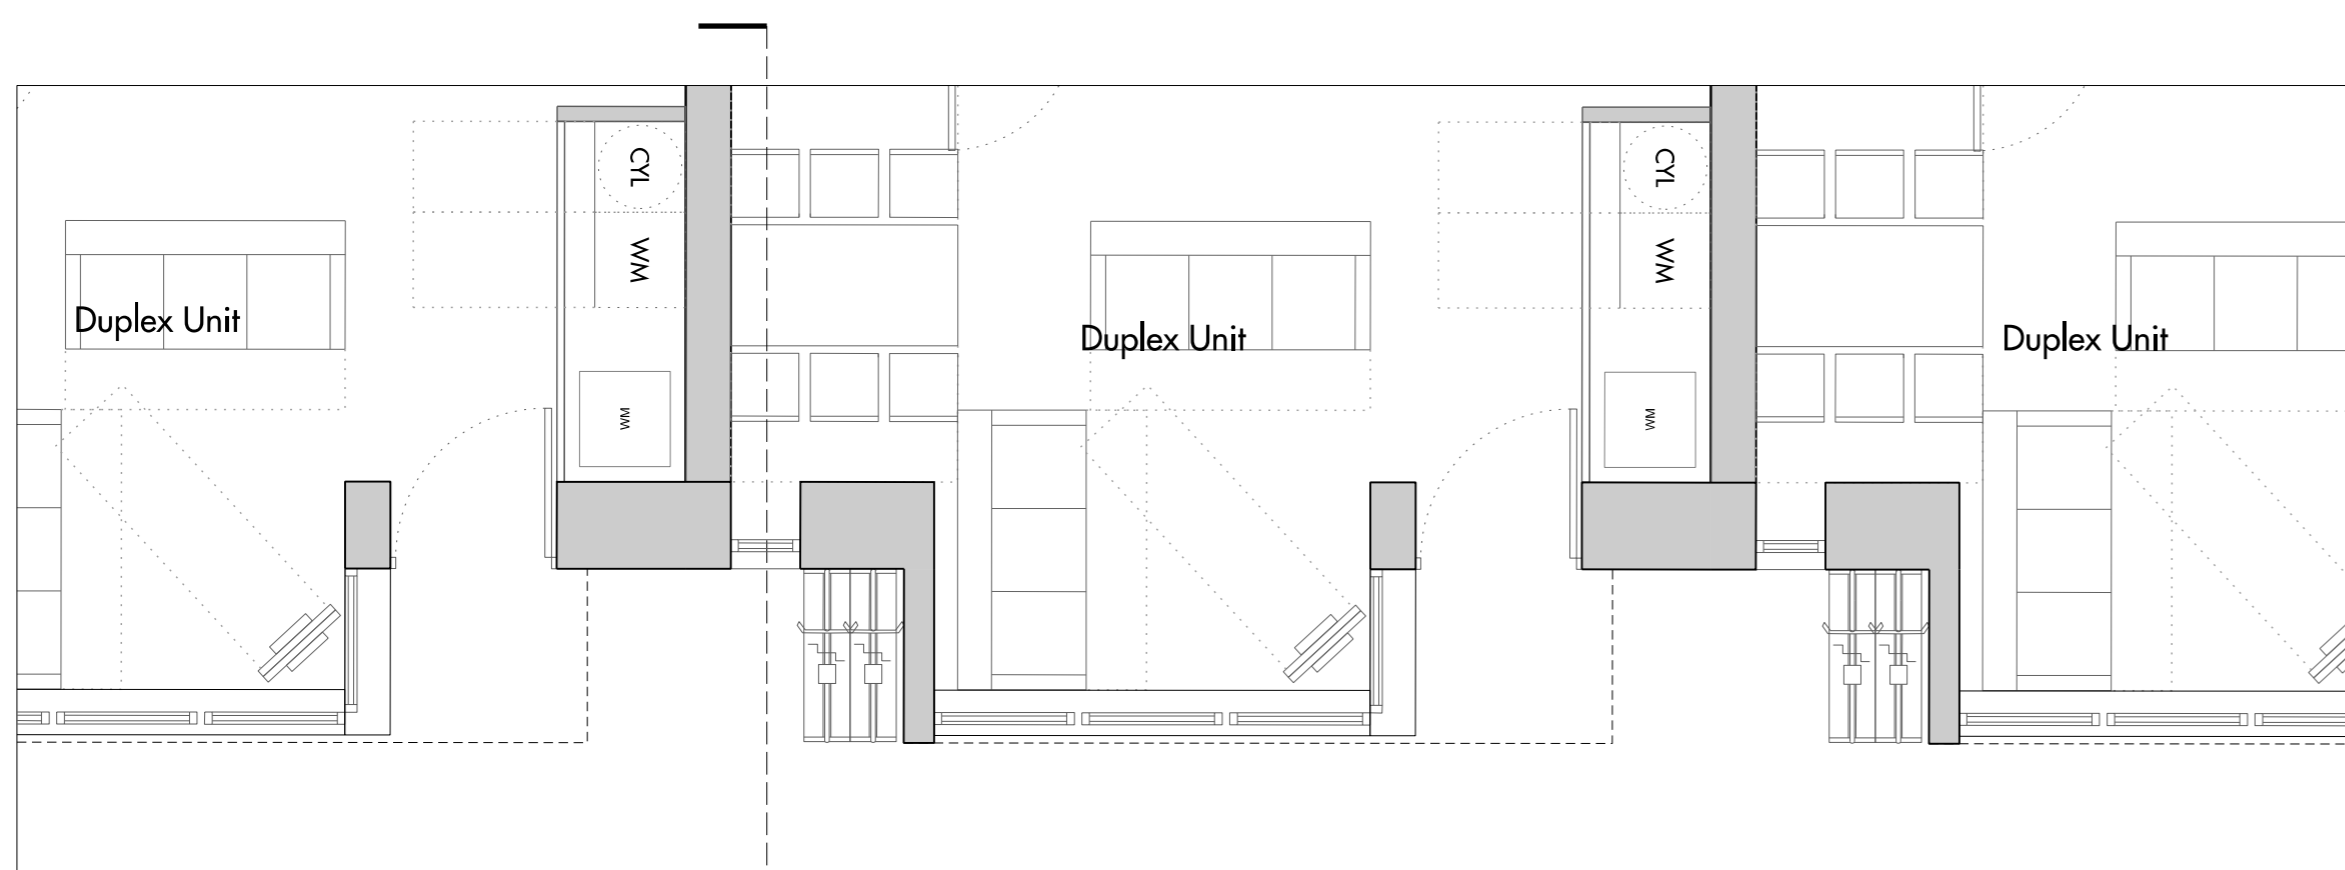

04 Block F : Ground Floor Plan
1:50

Bay Study Key

1. Zinc Roof
2. Dark Red Brick
3. Brick Recess
4. Black Metal Windows
5. Glazed Balustrade
6. Metal Balcony
7. Coping
8. Brick Recess
9. Timber Window Frame
10. Glazed Juliet Balcony
11. Timber Window Bays

0 1m 2m

Do not scale from this drawing. Use figured dimensions only. Figured dimensions are in millimetres. All levels are in metres. All dimensions and levels shall be verified on site before proceeding with works. Detailed site survey to be carried out to verify positions and level relationships with site features and ordnance survey. The architect must be notified of any discrepancy. Where building components are described in the specification as contractor designed, "construction" information relating to those components on this drawing represents design intent only.

REV	DATE	DESCRIPTION	CKD
P1	30/06/2017	ISSUED FOR PLANNING	CGM
P2	03/10/2017	ISSUED FOR PLANNING - AMENDMENTS	CGM

AMENDMENTS:
- South elevation: mirrored duplex layouts, windows and access door relocated. Units: F3-01, F3-02, F3-03, F3-04 and F3-05.

Allies and Morrison
85 Southwark Street
London SE1 0HX
020 7921 0100
020 7921 0101
info@alliesandmorrison.com
A&M JOB NO: 1095

MORRISONS CHALK FARM
BLOCK F
BAY STUDY 7 / SOUTH ELEVATION
1095_07_07_406
SCALE 1:50 @A1 1:100@A3