


36 Great James St

REV	DATE (dd.mm.yy)	DESCRIPTION
-	18.12.2015	Planning Issue
A	24.02.2016	Revision to Lower Ground Floor Plan
B	17.03.2016	Revised to retain existing Rear Annex
C	31.03.2016	Revision to Lower Ground Floor Plan
D	05.09.2017	Shutters Application

DO NOT SCALE FROM THIS DRAWING. ALL DIMENSIONS ARE TO BE CHECKED ON SITE. ALL OMISSIONS AND DISCREPANCIES TO BE REPORTED TO THE ARCHITECT IMMEDIATELY. THIS DRAWING IS TO BE READ IN CONJUNCTION WITH ALL CONSULTANTS INFORMATION. QUINN ARCHITECTS LTD RETAIN COPYRIGHT OF ALL INFORMATION IN THIS DRAWING.

KEY PLAN

No window shutters found on the lower ground floor in the existing condition. No new shutters are proposed.

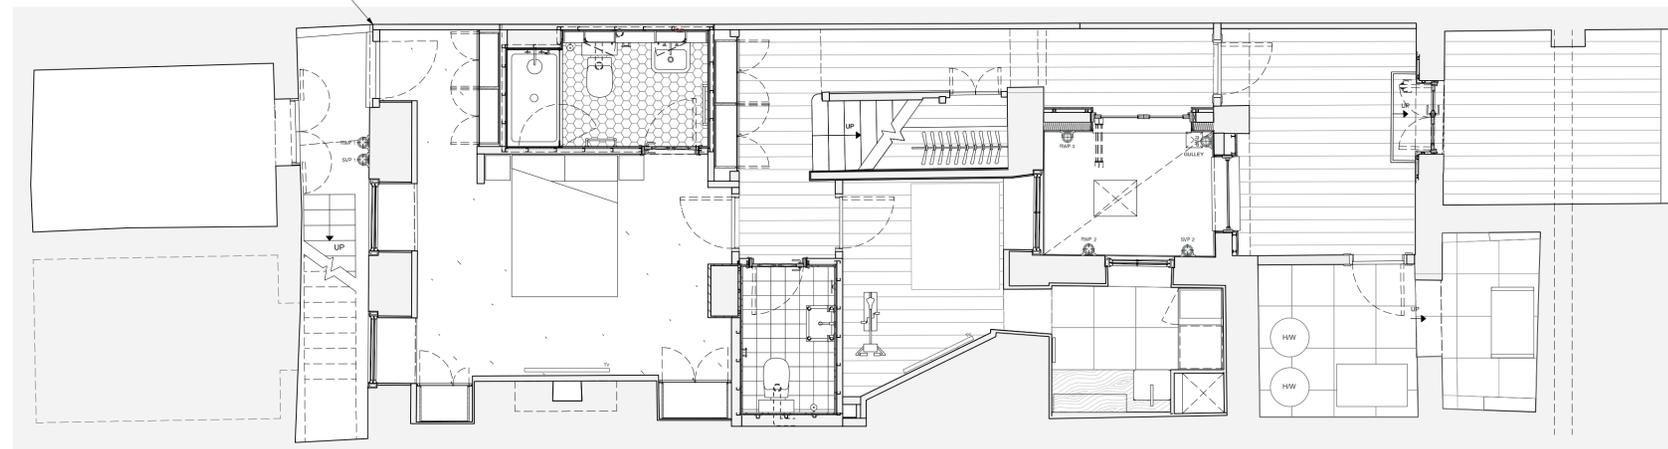

ONLY ANNOTATED WORKS TO THE WINDOW SHUTTERS FORM PART OF THIS APPLICATION. ALL OTHER ELEMENTS ARE OUTSIDE THE SCOPE OF THIS APPLICATION AND ARE TO BE CARRIED OUT AS PREVIOUS CONSENTS.

A Lower Ground Floor Proposed Plan
1:50 @ A1 / 1:100 @ A3

Name	
ARCHITECT	Quinn Architects
STRUCTURAL ENGINEER	Elliot Wood
QUANTITY SURVEYOR	CBE Partnership
APPROVED INSPECTOR	MLM Building Control


Notes

W002
Window shutters replaced with new to match existing. Existing iron bar locking mechanism restored and re-used. Refer to design and access statement and details.

W001
Window shutters replaced with new to match existing. Existing iron bar locking mechanism restored and re-used. Refer to design and access statement and details.

W003
Window shutters replaced with new to match existing. Refer to design and access statement and details.

W004
Window shutters replaced with new to match existing. Refer to design and access statement and details.

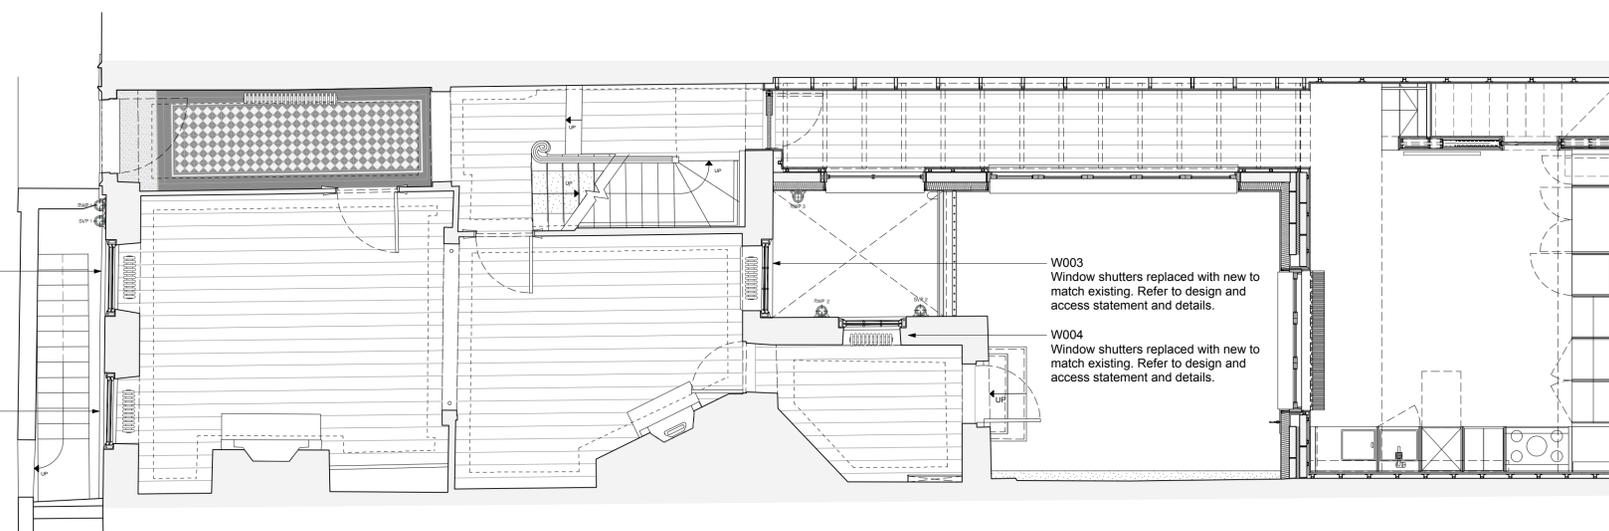

ONLY ANNOTATED WORKS TO THE WINDOW SHUTTERS FORM PART OF THIS APPLICATION. ALL OTHER ELEMENTS ARE OUTSIDE THE SCOPE OF THIS APPLICATION AND ARE TO BE CARRIED OUT AS PREVIOUS CONSENTS.

B Ground Floor Proposed Plan
1:50 @ A1 / 1:100 @ A3

Quinn Architects

Rochelle School Arnold Circus London E2 7ES
+44 (0)20 7613 3843 www.quinnuk.com

DRAWING TITLE
Lower Ground & Ground Floor Proposed Plans

SCALE 1:50 @ A1 / 1:100 @ A3	DRAWN BY NF
DATE MARCH 2016	CHECKED BY LQ

DRAWING STATUS
CONSTRUCTION

PROJECT NO. QA149	DRAWING NO. 101	REV. D
-----------------------------	---------------------------	------------------

