


Brian Peppiatt, Richmond House, Alverston Avenue, Woodhall Spa, Lincolnshire LN10 6SN  
Email: [brianpeppiatt@btinternet.com](mailto:brianpeppiatt@btinternet.com) Telephone: 01526 352459 Mobile telephone: 07958 337667

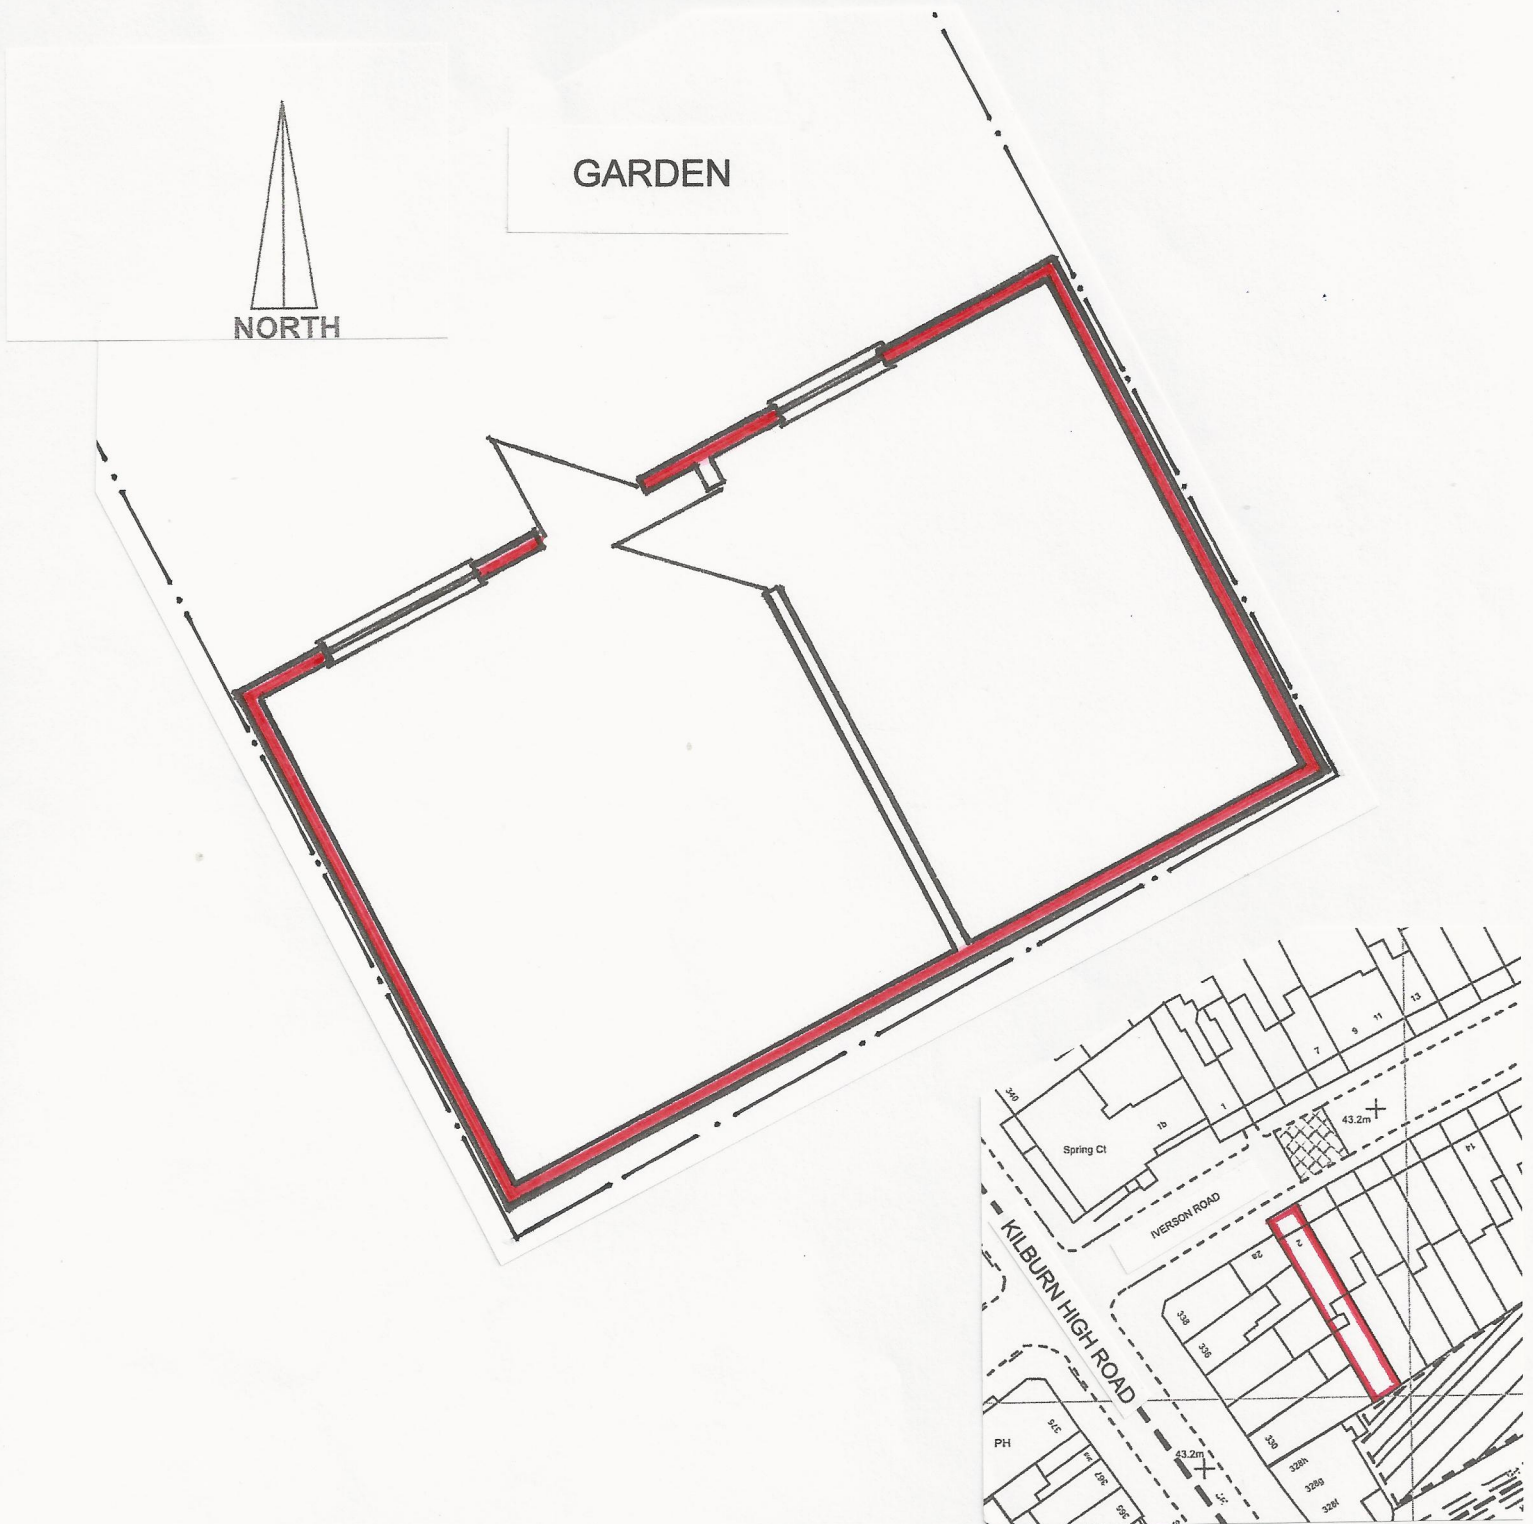

**Retrospective Application for a Garden Shed situated at:  
Garden Flat, 2 Iverson Road, Kilburn, London NW6 2HE  
[Case No.: RS/PE/EN16/0851]**

**Plan of Garden Shed: scale: 1:50**

**Site plan: scale 1:1250**

**The OS extract defines the curtilage of 2 Iverson Road outlined in red. The large plan identifies by red outline the footprint of the Garden Shed.**