
scale 1:100 @ A3

All dimensions to be checked on site and any discrepancies to be reported to the Architect prior to the commencement of work. All dimensions are in millimeters unless otherwise stated. (C) This drawing is copyright.

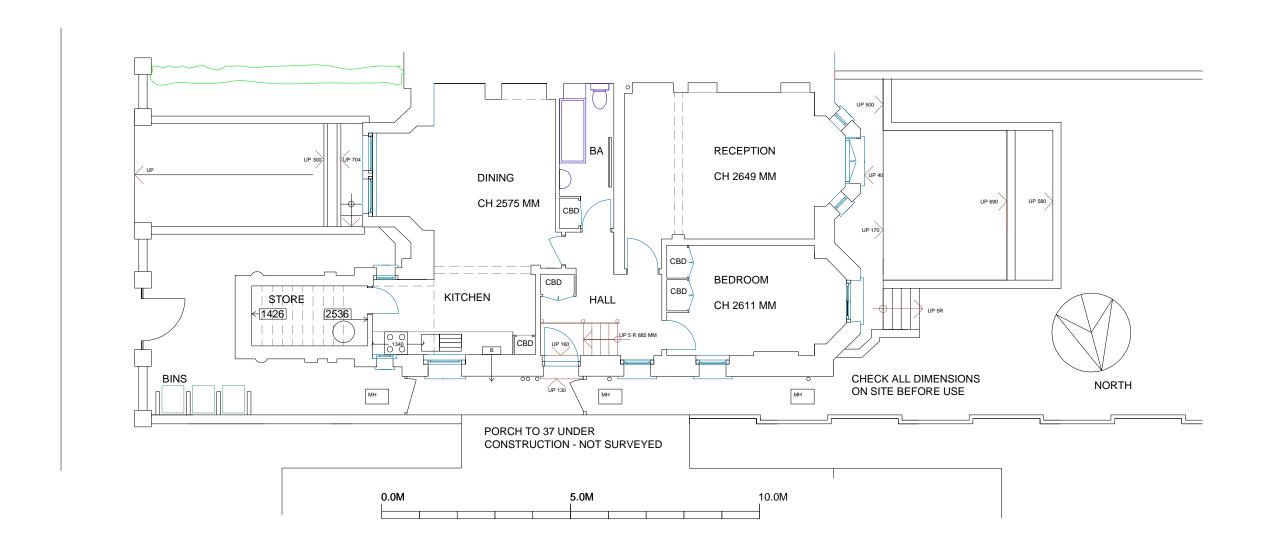

LOWER GROUND FLOOR PLAN AS EXISTING 1:100 @ A3 / 1:50 @ A1

REVISIONS

A: 28.11.15: SECOND SURVEY DIMENSIONS ADDED IN. B: 02.08.17: TITLE CHANGED TO LOWER GROUND FLOOR PLAN C: 09.10.17: PORCH TO 37 PRIORY ROAD ADDED.

date 22.11.15


scale 1:50 @ A3

LOWER GROUND FLOOR PLAN AS EXISTING

Drawing no. Job no.1645 O2 C

Ascension House 197 Grove Lane London SE5 8BP

O 2 0 7737 4954 AKSarchitects@aol.com

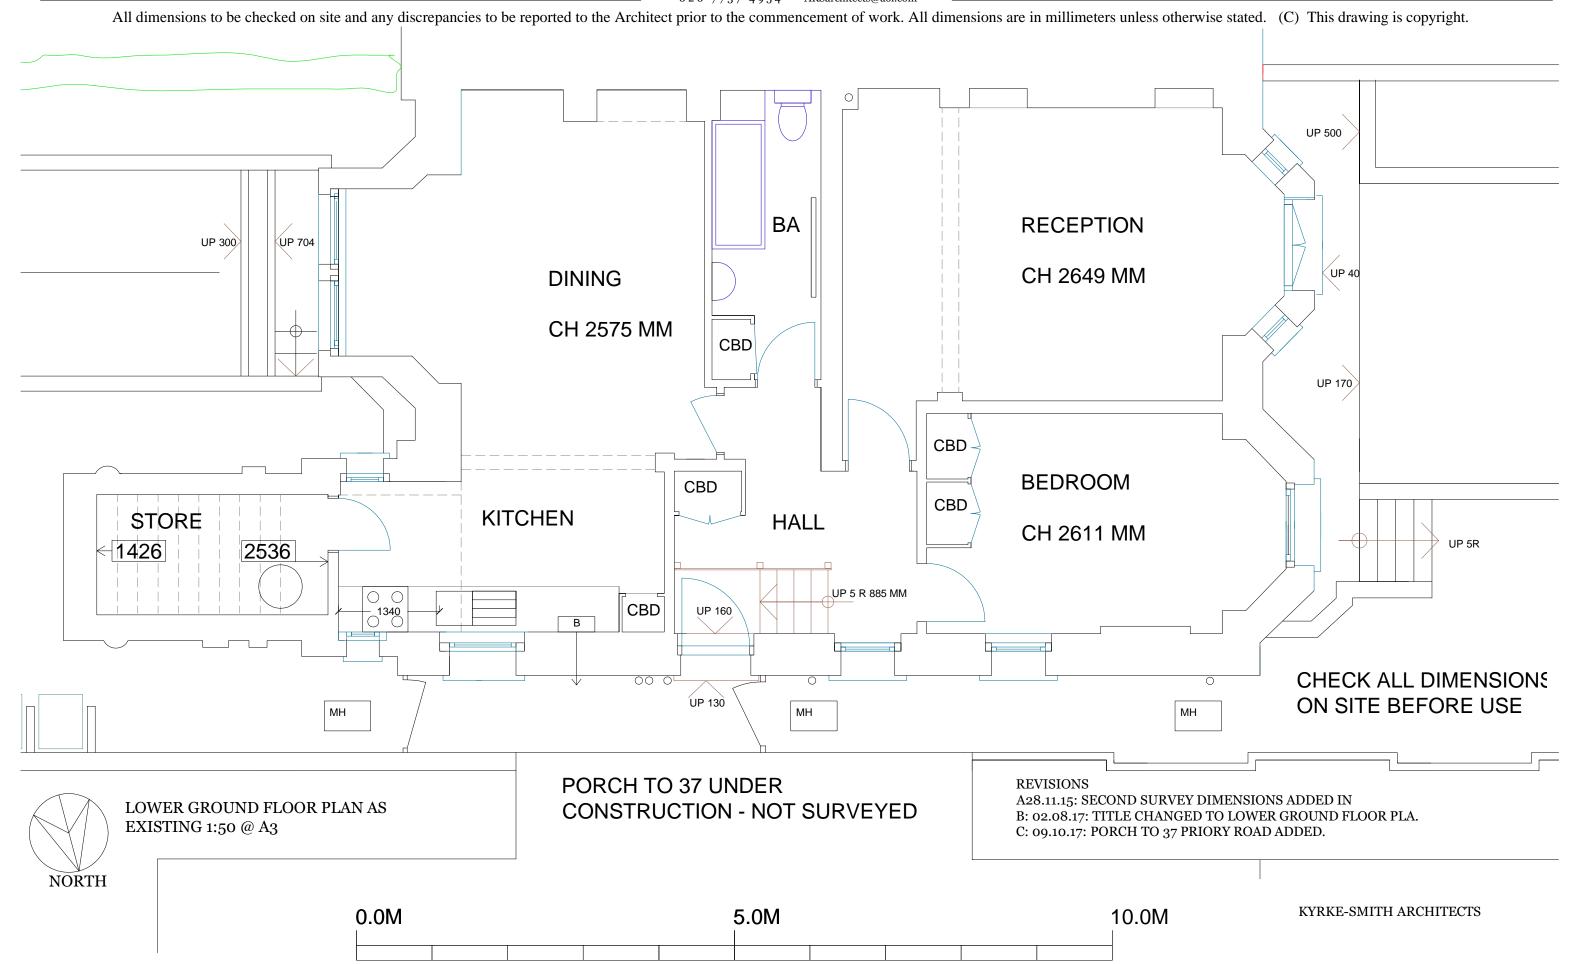


LOWER GROUND FLOOR PLAN AS PROPOSED

Drawing no. Job no.1645 $07 \, C$

Ascension House 197 Grove Lane London SE5 8BP 0 2 0 77 3 7 4 9 5 4 AKSarchitects@aol.com

scale 1:100 @ A3 date 06.12.16

All dimensions to be checked on site and any discrepancies to be reported to the Architect prior to the commencement of work. All dimensions are in millimeters unless otherwise stated. (C) This drawing is copyright.

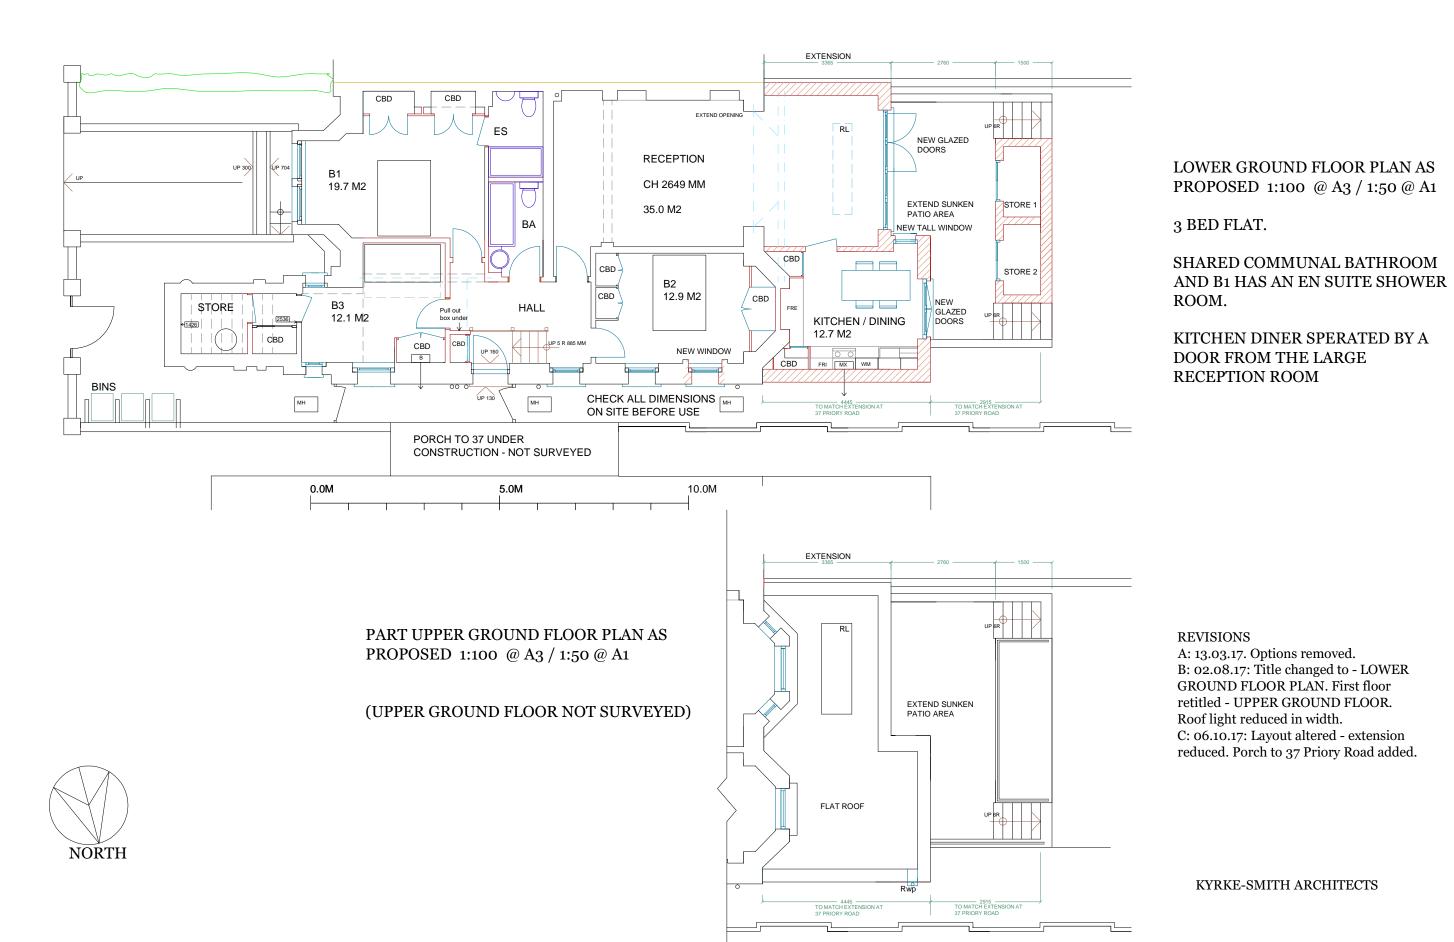


date 06.12.16

scale 1:50 @ A3


SECTION A-A AS EXISTING AND AS PROPOSED

Drawing no. Job no.1645 $\,$ O8A

Job no.1645 Uo
All dimensions to be checked on site and any discrepancies to be reported to the Architect prior to the commencement of work. All dimensions are in millimeters unless otherwise stated. (C) This drawing is copyright.

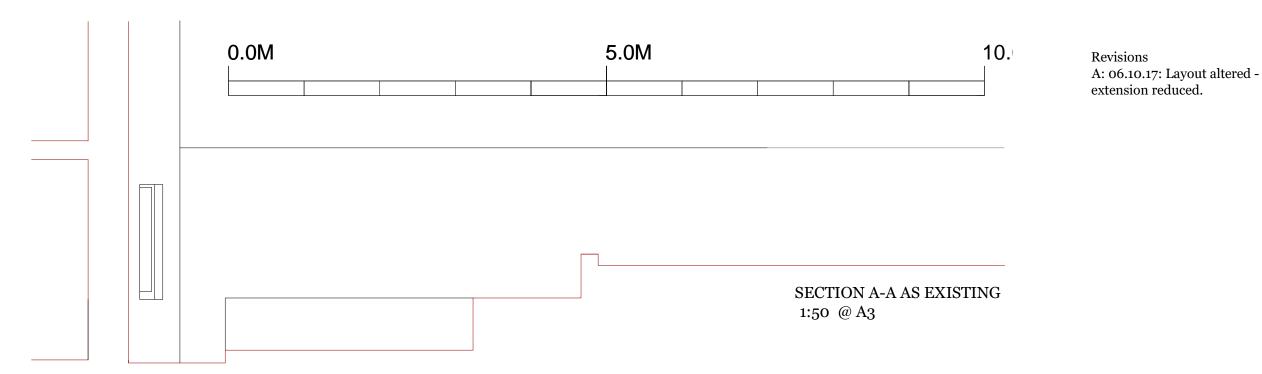

SECTION A-A AS PROPOSED 1:50 @ A3

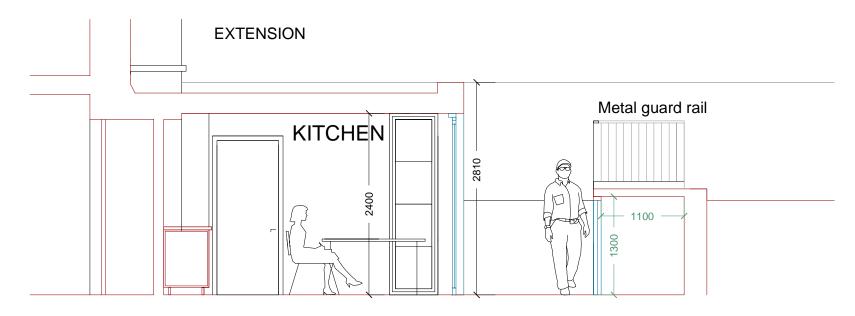

scale 1:100 @ A3 date 13.03.17

Drawing no. Job no.1645 O9 A

All dimensions to be checked on site and any discrepancies to be reported to the Architect prior to the commencement of work. All dimensions are in millimeters unless otherwise stated. (C) This drawing is copyright.



REAR ELEVATION AS EXISTING 1:50 @ A3



WALLS. RENDERED BLOCKWORK PAINTED WHITE.

ZINC COPING

METAL GUARD RAIL TO 1100 MM ABOVE FGL

REAR ELEVATION AS PROPOSED 1:50 @ A3

EXISTING 1:50 @ A3


date 13.03.17



FLANK ELEVATIONS AS EXISTING AND AS PROPOSED

 $\begin{array}{c} {\rm Drawing\ no.}\\ {\rm Job\ no.1645} \end{array} \ {\rm \bf 10B} \\$

All dimensions to be checked on site and any discrepancies to be reported to the Architect prior to the commencement of work. All dimensions are in millimeters unless otherwise stated. (C) This drawing is copyright.

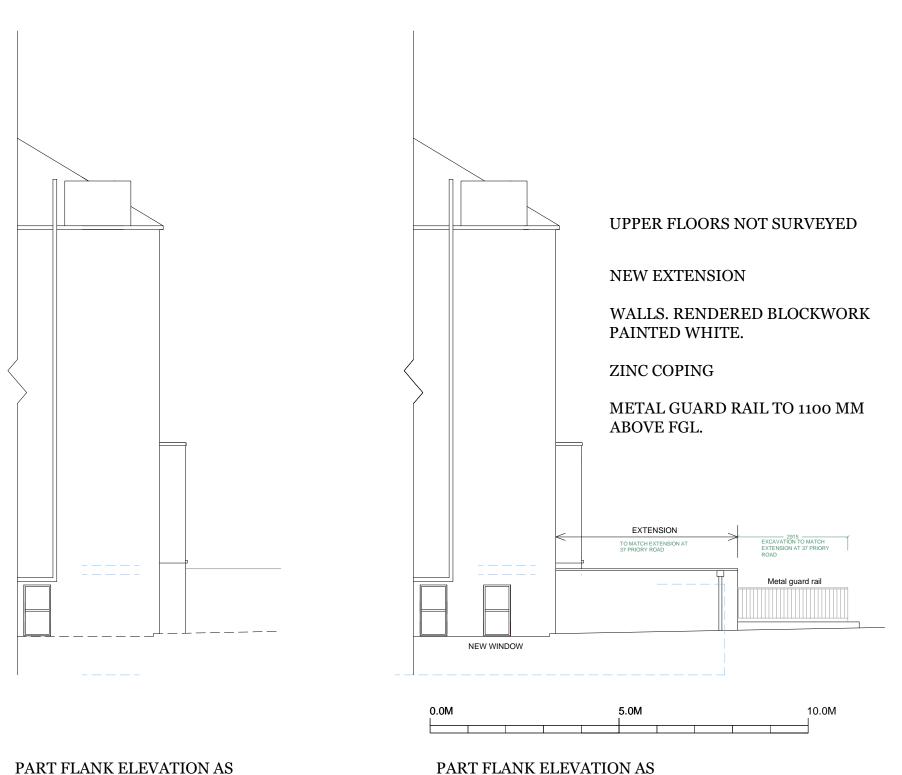


PART FLANK ELEVATION AS PROPOSED 1:50 @ A3

Revisions

A: 02.08.17: Roof light reduced in width.

B: 06.10.17: Layout altered - extension reduced.

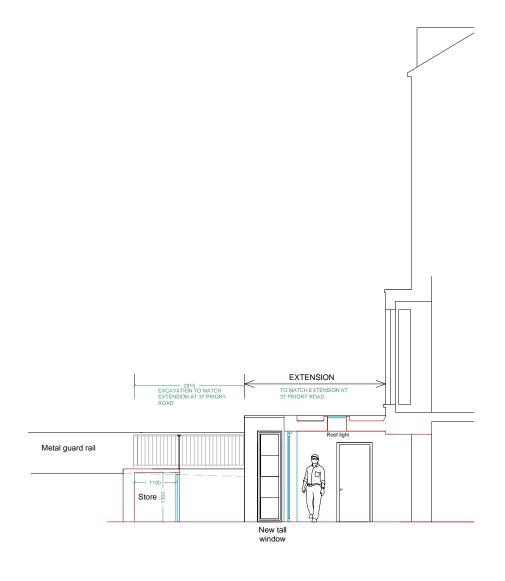

PART INTERNAL FLANK ELEVATION AS PROPOSED 1:50 @ A3