






FALKLAND ROAD

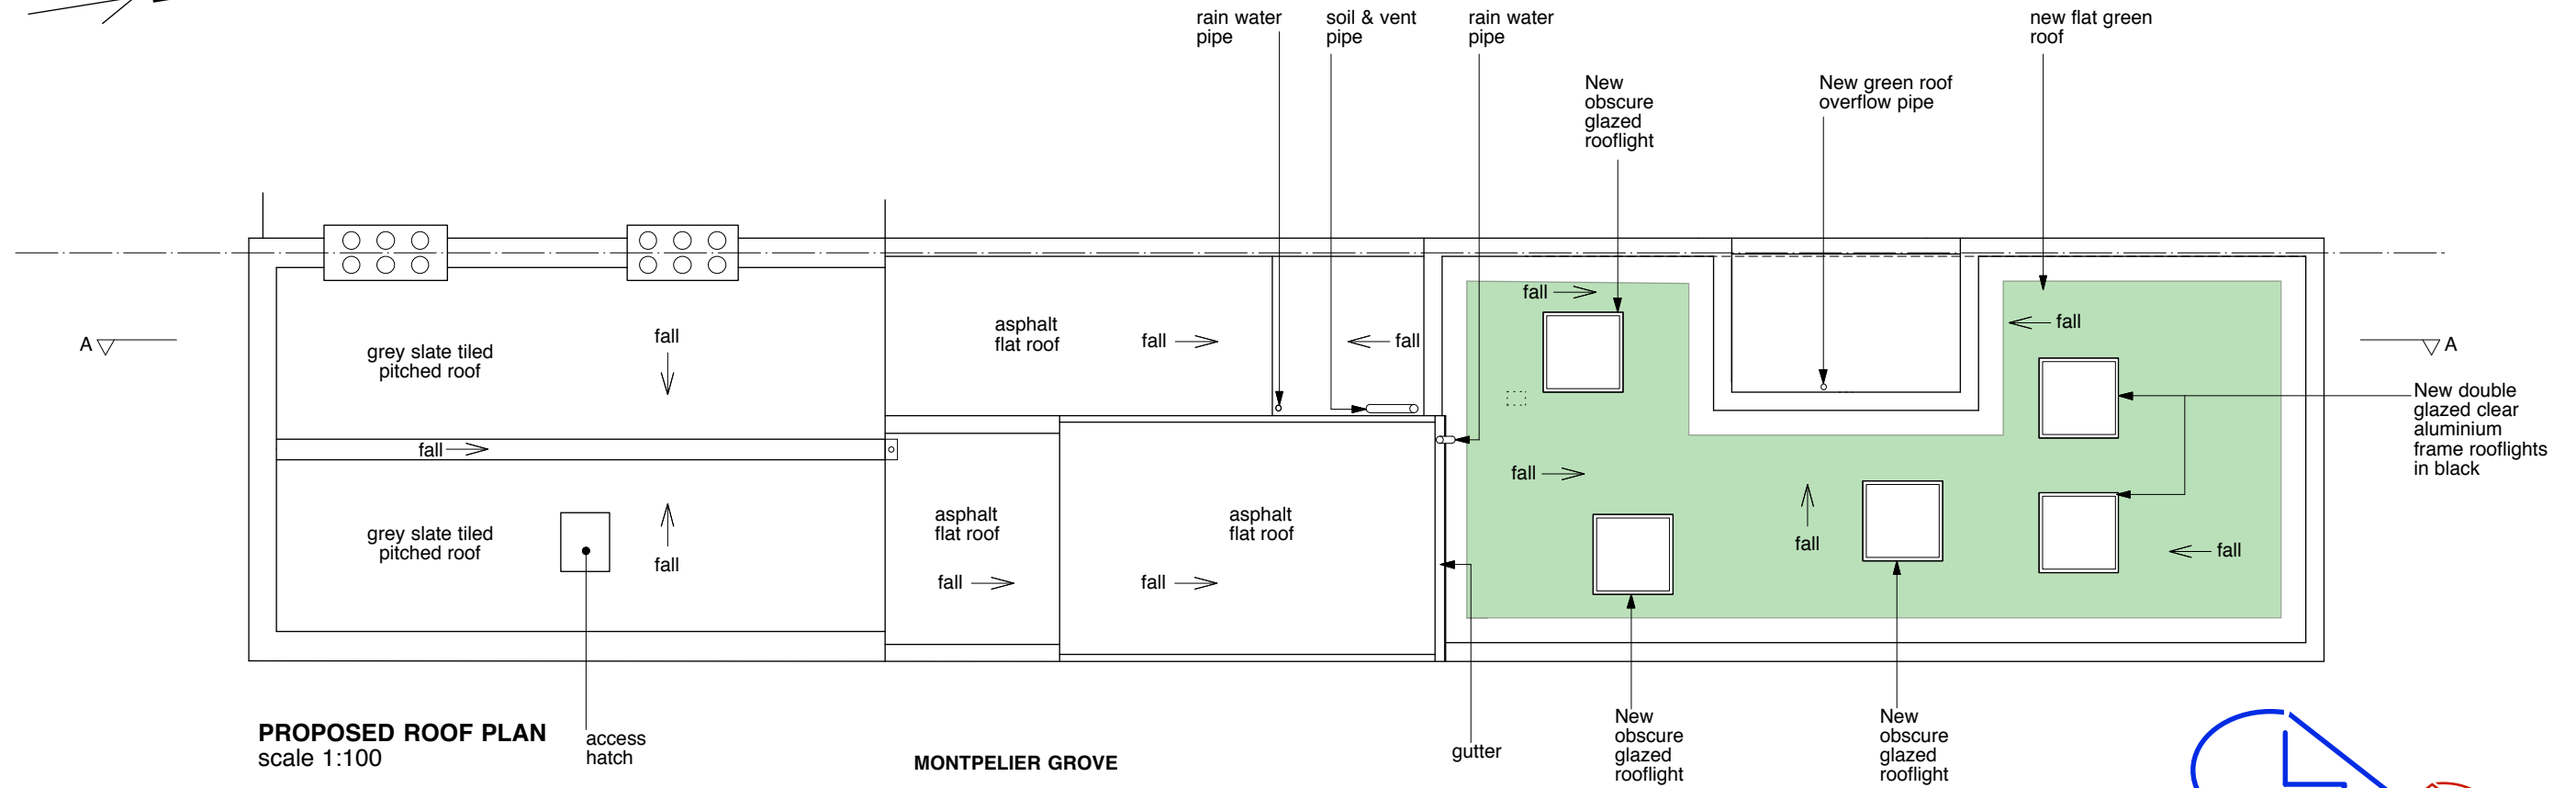

**PROPOSED ROOF PLAN**  
scale 1:100

access hatch


MONTPELIER GROVE

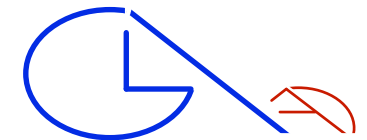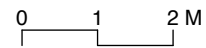

**GLA Architecture and Design**

Southgate Office Village, Block E, First Floor,  
286A Chase Road, London, N14 6HF

T 020 8886 5100 F 020 8886 0669 E g@glaad.co.uk  
Revision:- **A3**: 13.10.17: dk : Green roof & green roof detail added.  
Revision:- **A2**: 05.10.17: dk : Rooflights amended.  
Revision:- **A1**: 11.08.17: sk : Note amended. Balustrade note omitted.

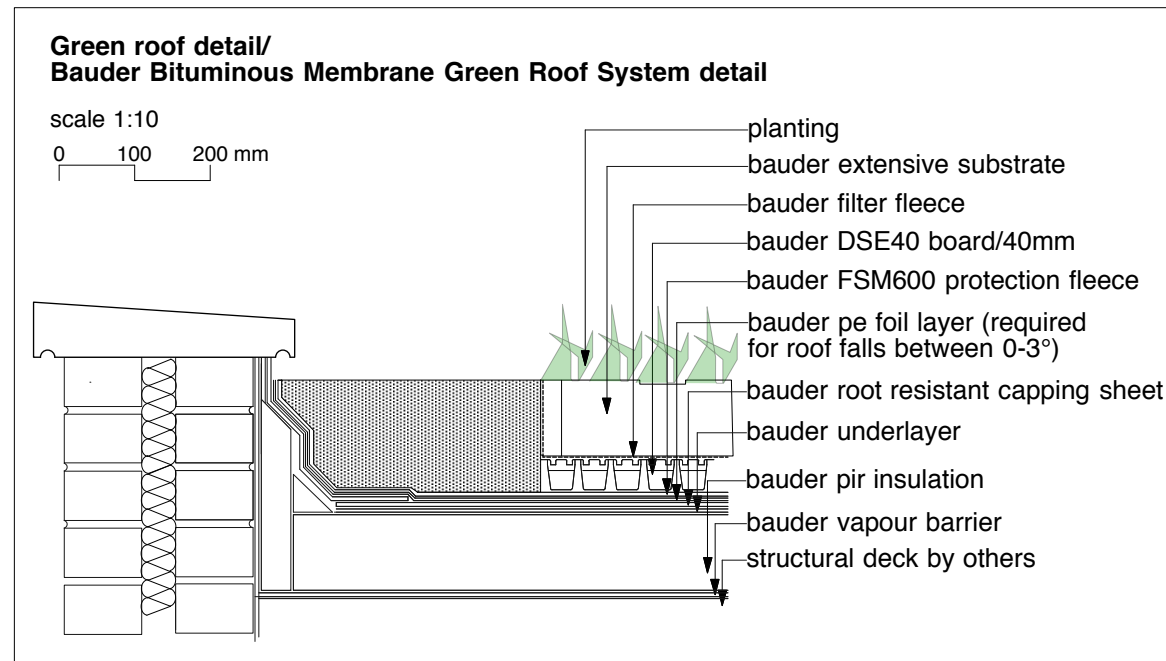

**Green roof detail/  
Bauder Bituminous Membrane Green Roof System detail**

scale 1:10



Client		
S. ASPRIS & SON LTD.		
Main Contractor		
Project		
CHANGE OF USE FROM A STORAGE AREA TO CREATE A 2 BEDROOM FLAT AT 71 FALKLAND ROAD, LONDON NW5 2XB		
Drawing Title		
PROPOSED ROOF PLAN		
Scale	Date	Drawn By
1:100 & 1:10 @ A3	May 2014	EG
Project No.	Drawing No.	Rev.
1415C	15	A3
DO NOT SCALE THIS DRAWING. ALL DIMENSIONS TO BE CHECKED ON SITE © Copyright		
<b>DRAWING STATUS</b>		
<b>A</b> SCHEME - Outline/Scheme drawings for proposals, budgets, etc.		
<b>B</b> DESIGN DEVELOPMENT - Evolving final design drawings for approvals, tenders, billing etc.		
<b>C</b> CONSTRUCTION - Fully developed drawings issued under instruction for construction.		
ONLY STATUS 'C' DRAWINGS TO BE USED FOR CONSTRUCTION PURPOSES		