


CONSTRUCTION NOTE:
 DO NOT SCALE FROM THIS DRAWING.
 DO NOT USE ANY AREAS INDICATED FOR EITHER VALUATION, PURCHASE SALE OR ANY OTHER FORM OF LEGALLY BINDING CONTRACT.
 DO NOT REPRODUCE ANY PART OF THIS DRAWING WITHOUT PRIOR WRITTEN CONSENT. THIS DRAWING REMAINS THE COPYRIGHT OF ACKROYD + ASSOCIATES LTD.

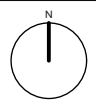


Project		72 Maresfield Gardens	
Client		Mads & Yasmin Jensen	
Created	Date	Current Stage	
Drawn	Date	Current Stage	
AW	May-17	Planning	

Dwg Title		Proposed Ground Floor Plan		
Scale	1:100 at A3	Dwg No.	0158-GA-100	Rev
				C
Rev	Drwn	Chkd	Date	Comment
				FOR PLANNING

New traditional timber framed sliding sash windows with double glazed units.

New metal framed windows to infill section of wall with frosted glass at lower level for privacy.

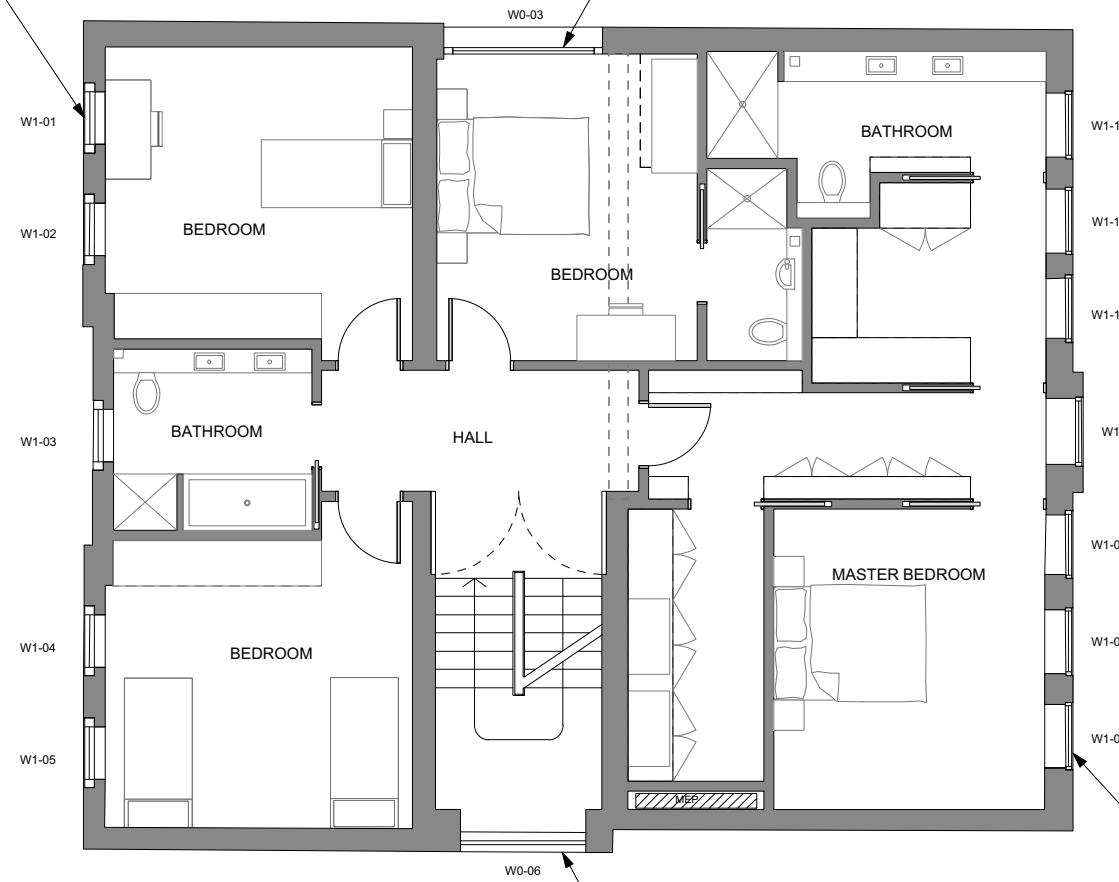


New timber framed double glazed sliding sash windows.

Full height metal framed windows to stairwell.



Project		72 Maresfield Gardens			Dwg Title		Proposed First Floor Plan					
Client		Mads & Yasmin Jensen			Scale		1:100 at A3		Dwg No.	0158-GA-101	Rev	C
Created		Current Stage			Rev	Drwn	Chkd	Date	Comment			
Drawn	Date	Planning							FOR PLANNING			
AW	May-17											

Traditionally detailed lead clad dormer window with timber framed double glazed windows at a lower height than the existing dormer and centralised to create a more balanced front facade.

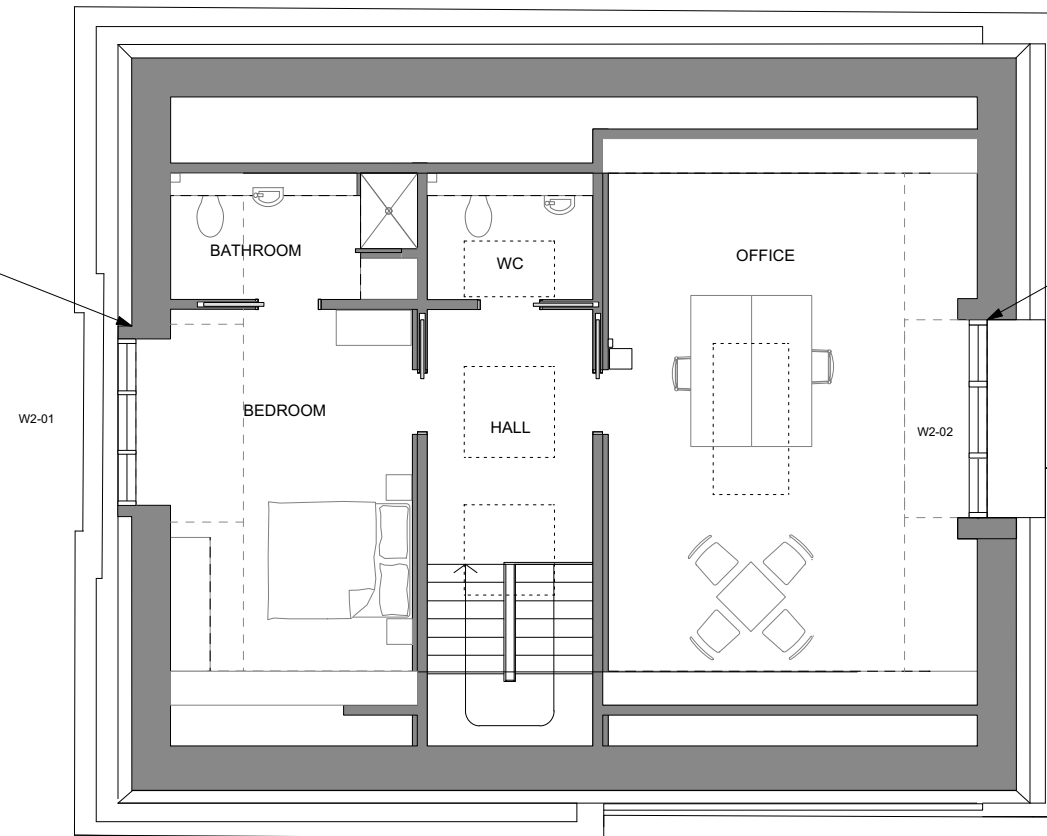


New lead clad dormer window with aluminium composite double glazed bifolding windows.

Accessible roof with glazed balcony.



Project		72 Maresfield Gardens			Dwg Title		Proposed Second Floor Plan					
Client		Mads & Yasmin Jensen			Scale		1:100 at A3		Dwg No.	0158-GA-102	Rev	C
Created					Current Stage							
Drawn	Date	Current Stage		Rev	Drwn	Chkd	Date	Comment				
AW	May-17	Planning						FOR PLANNING				

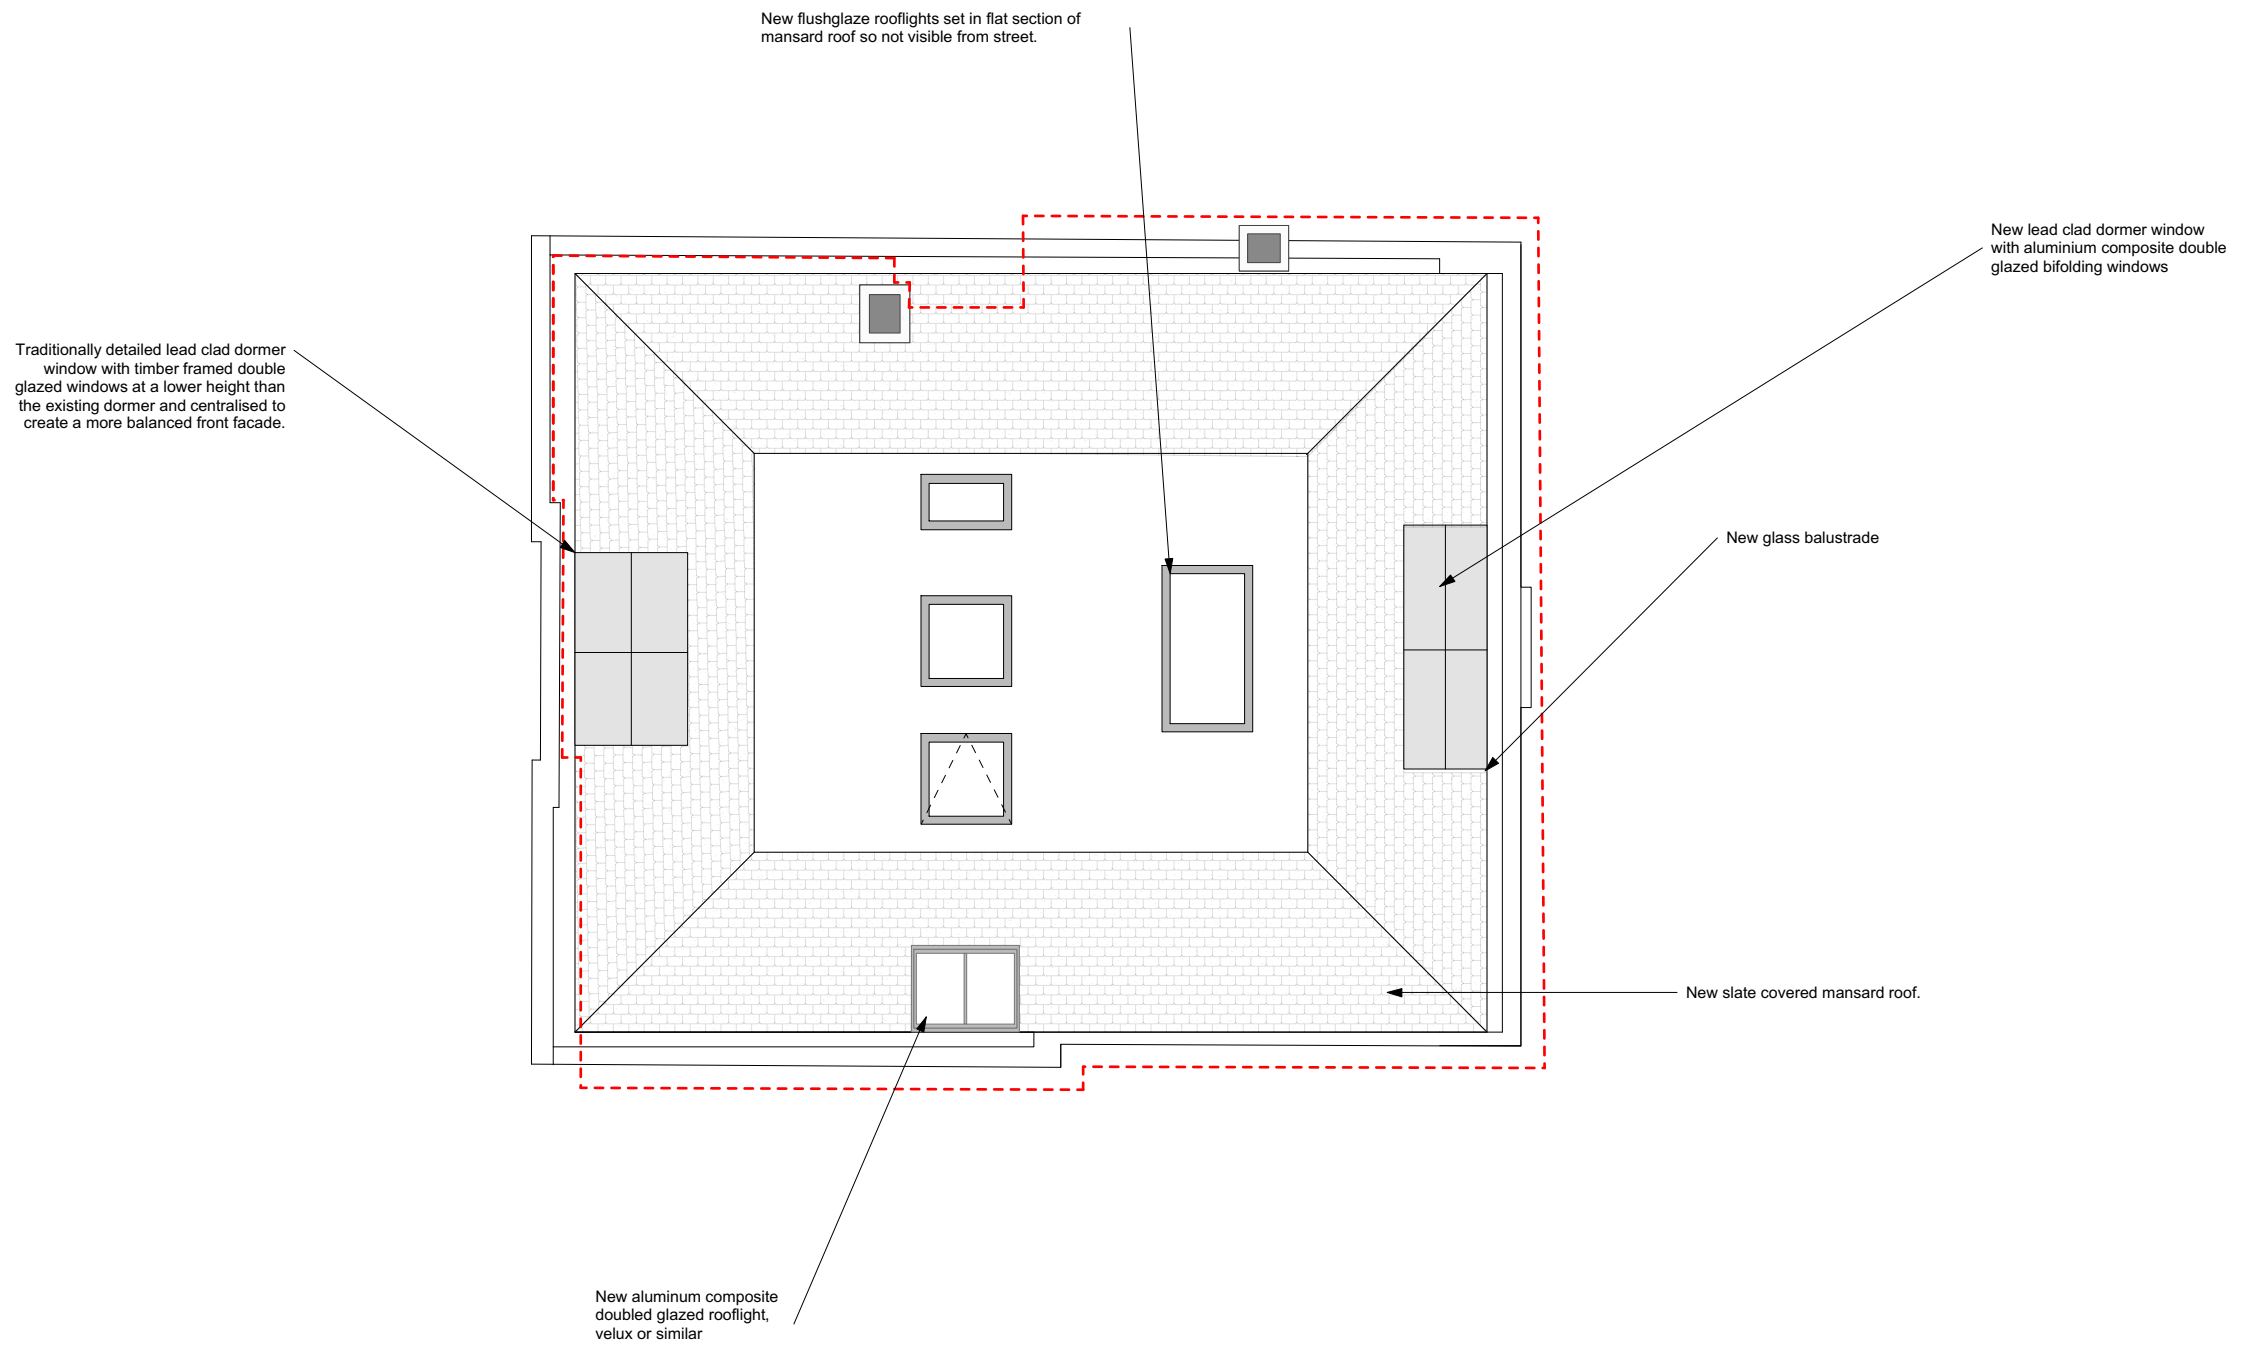


Key

- - - - Outline of the existing roof

CONSTRUCTION NOTE:
 DO NOT SCALE FROM THIS DRAWING.
 DO NOT USE ANY AREAS INDICATED FOR EITHER VALUATION, PURCHASE SALE OR ANY OTHER FORM OF LEGALLY BINDING CONTRACT.
 DO NOT REPRODUCE ANY PART OF THIS DRAWING WITHOUT PRIOR WRITTEN CONSENT. THIS DRAWING REMAINS THE COPYRIGHT OF ACKROYD + ASSOCIATES LTD.



Project 72 Maresfield Gardens			Dwg Title Proposed Roof Plan						
Client Mads & Yasmin Jensen			Scale 1:100 at A3		Dwg No. 0158-GA-103		Rev C		
Created		Current Stage			Rev	Drwn	Chkd	Date	Comment
Drawn AW	Date May-17	Planning							FOR PLANNING

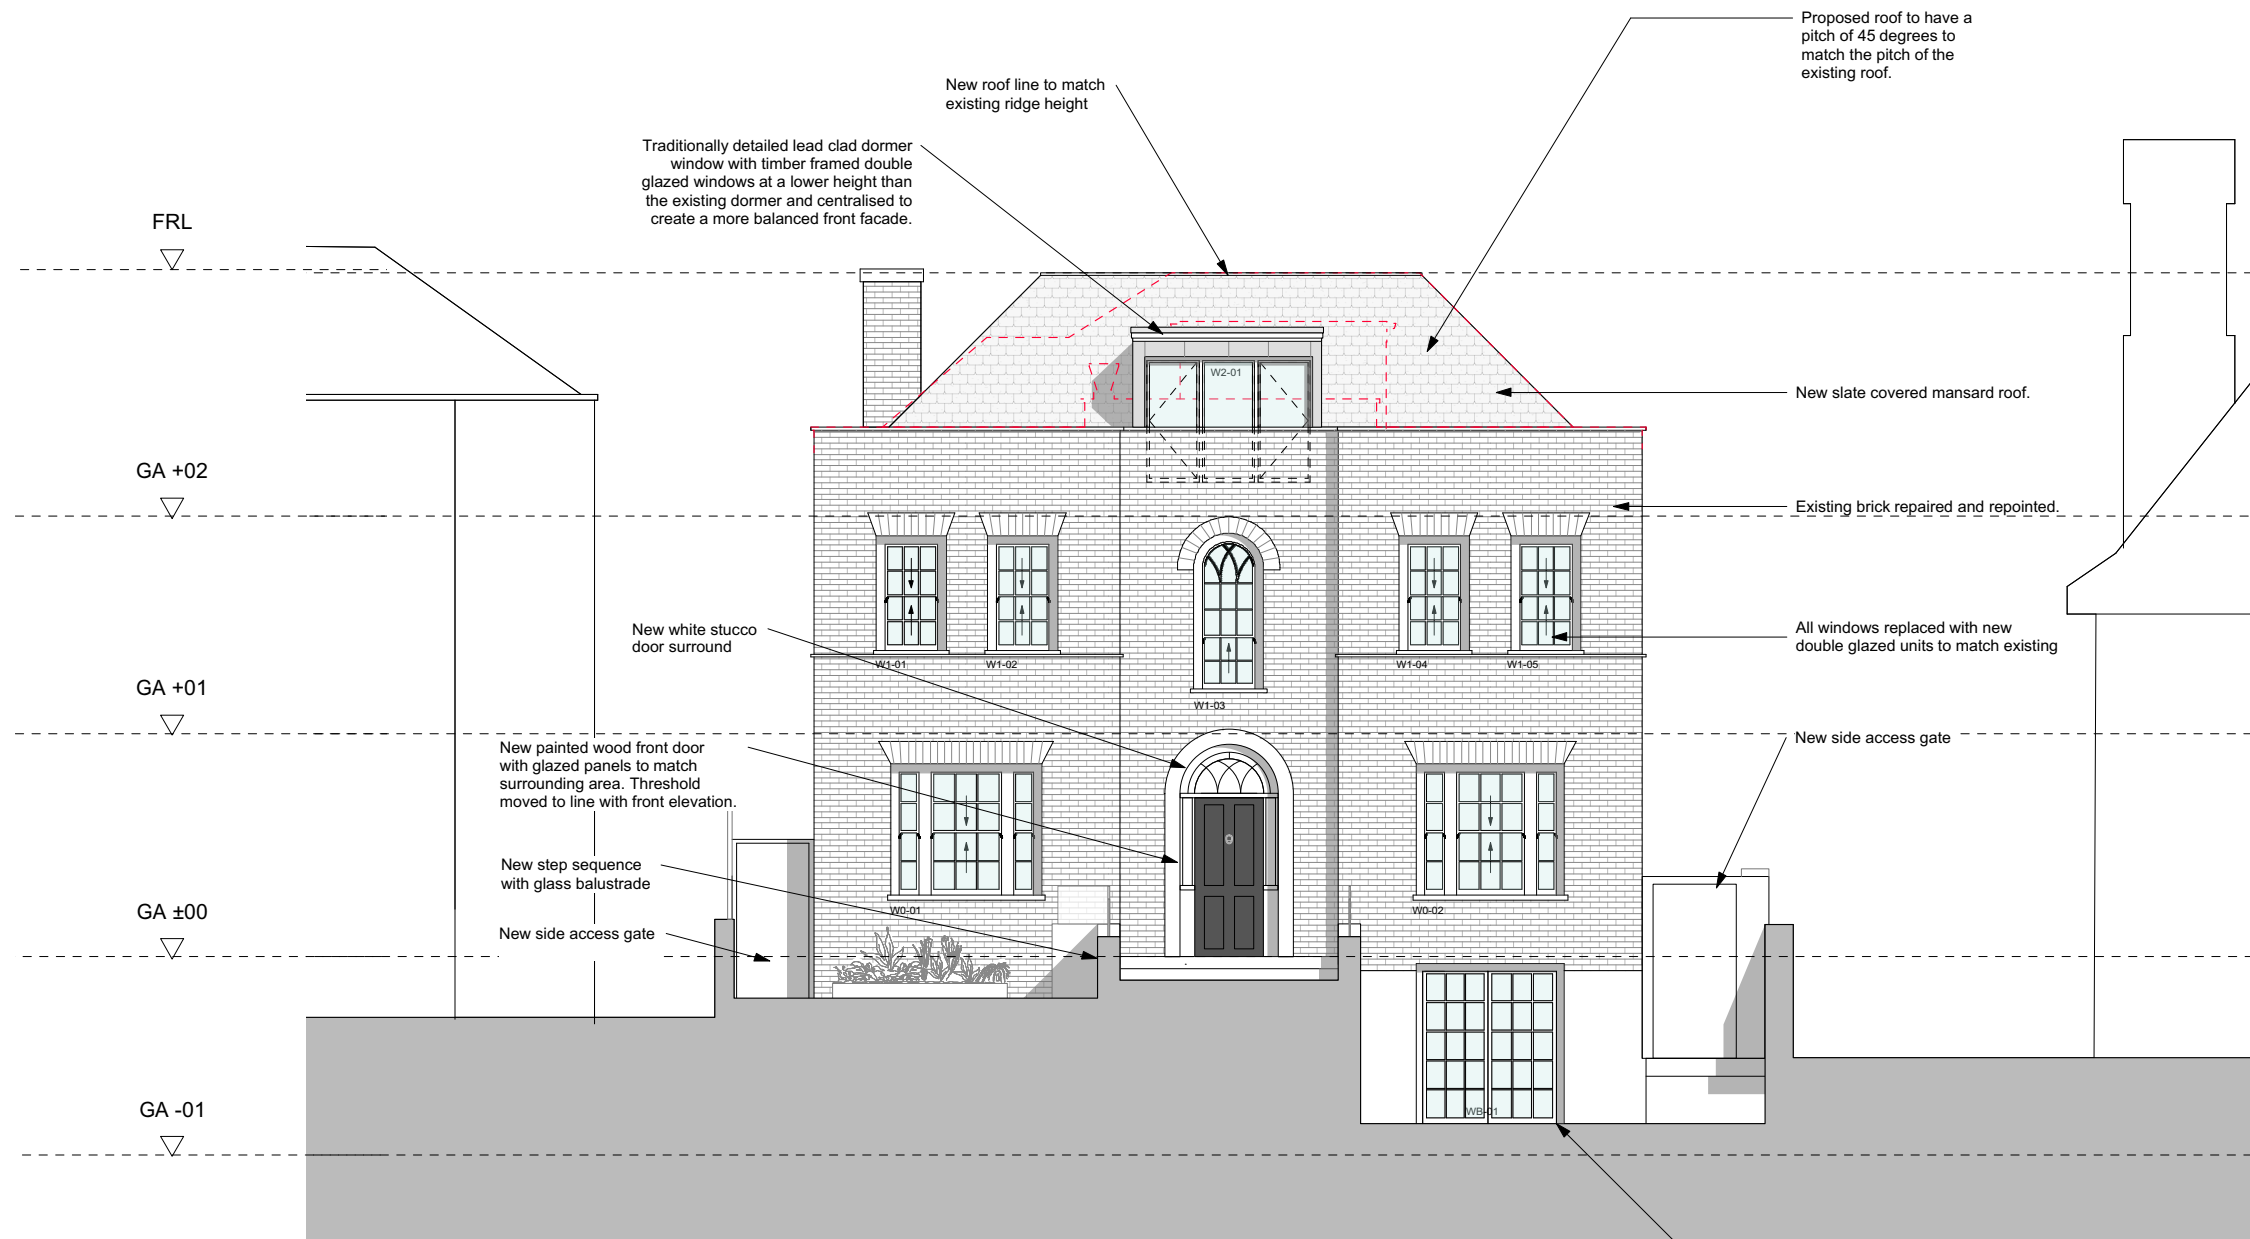


Key
 - - - - Outline of the existing roof

Ackroyd Lowrie
 Architects + Project Managers
 23 Vyner Street
 London E2 9DG
 T: 07967 580 620 / 0203 770 9780
 E: studio@ackroydassociates.com

CONSTRUCTION NOTE:
 DO NOT SCALE FROM THIS DRAWING.
 DO NOT USE ANY AREAS INDICATED FOR EITHER VALUATION, PURCHASE SALE OR ANY OTHER FORM OF LEGALLY BINDING CONTRACT.
 DO NOT REPRODUCE ANY PART OF THIS DRAWING WITHOUT PRIOR WRITTEN CONSENT. THIS DRAWING REMAINS THE COPYRIGHT OF ACKROYD + ASSOCIATES LTD.


Project 72 Maresfield Gardens			Dwg Title Proposed West Elevation		
Client Mads & Yasmin Jensen			Scale 1:100 at A3	Dwg No. 0158-GA-300	Rev C
Created	Date	Current Stage	Rev	Drwn	Chkd
Drawn AW	May-17	Planning			
FOR PLANNING					

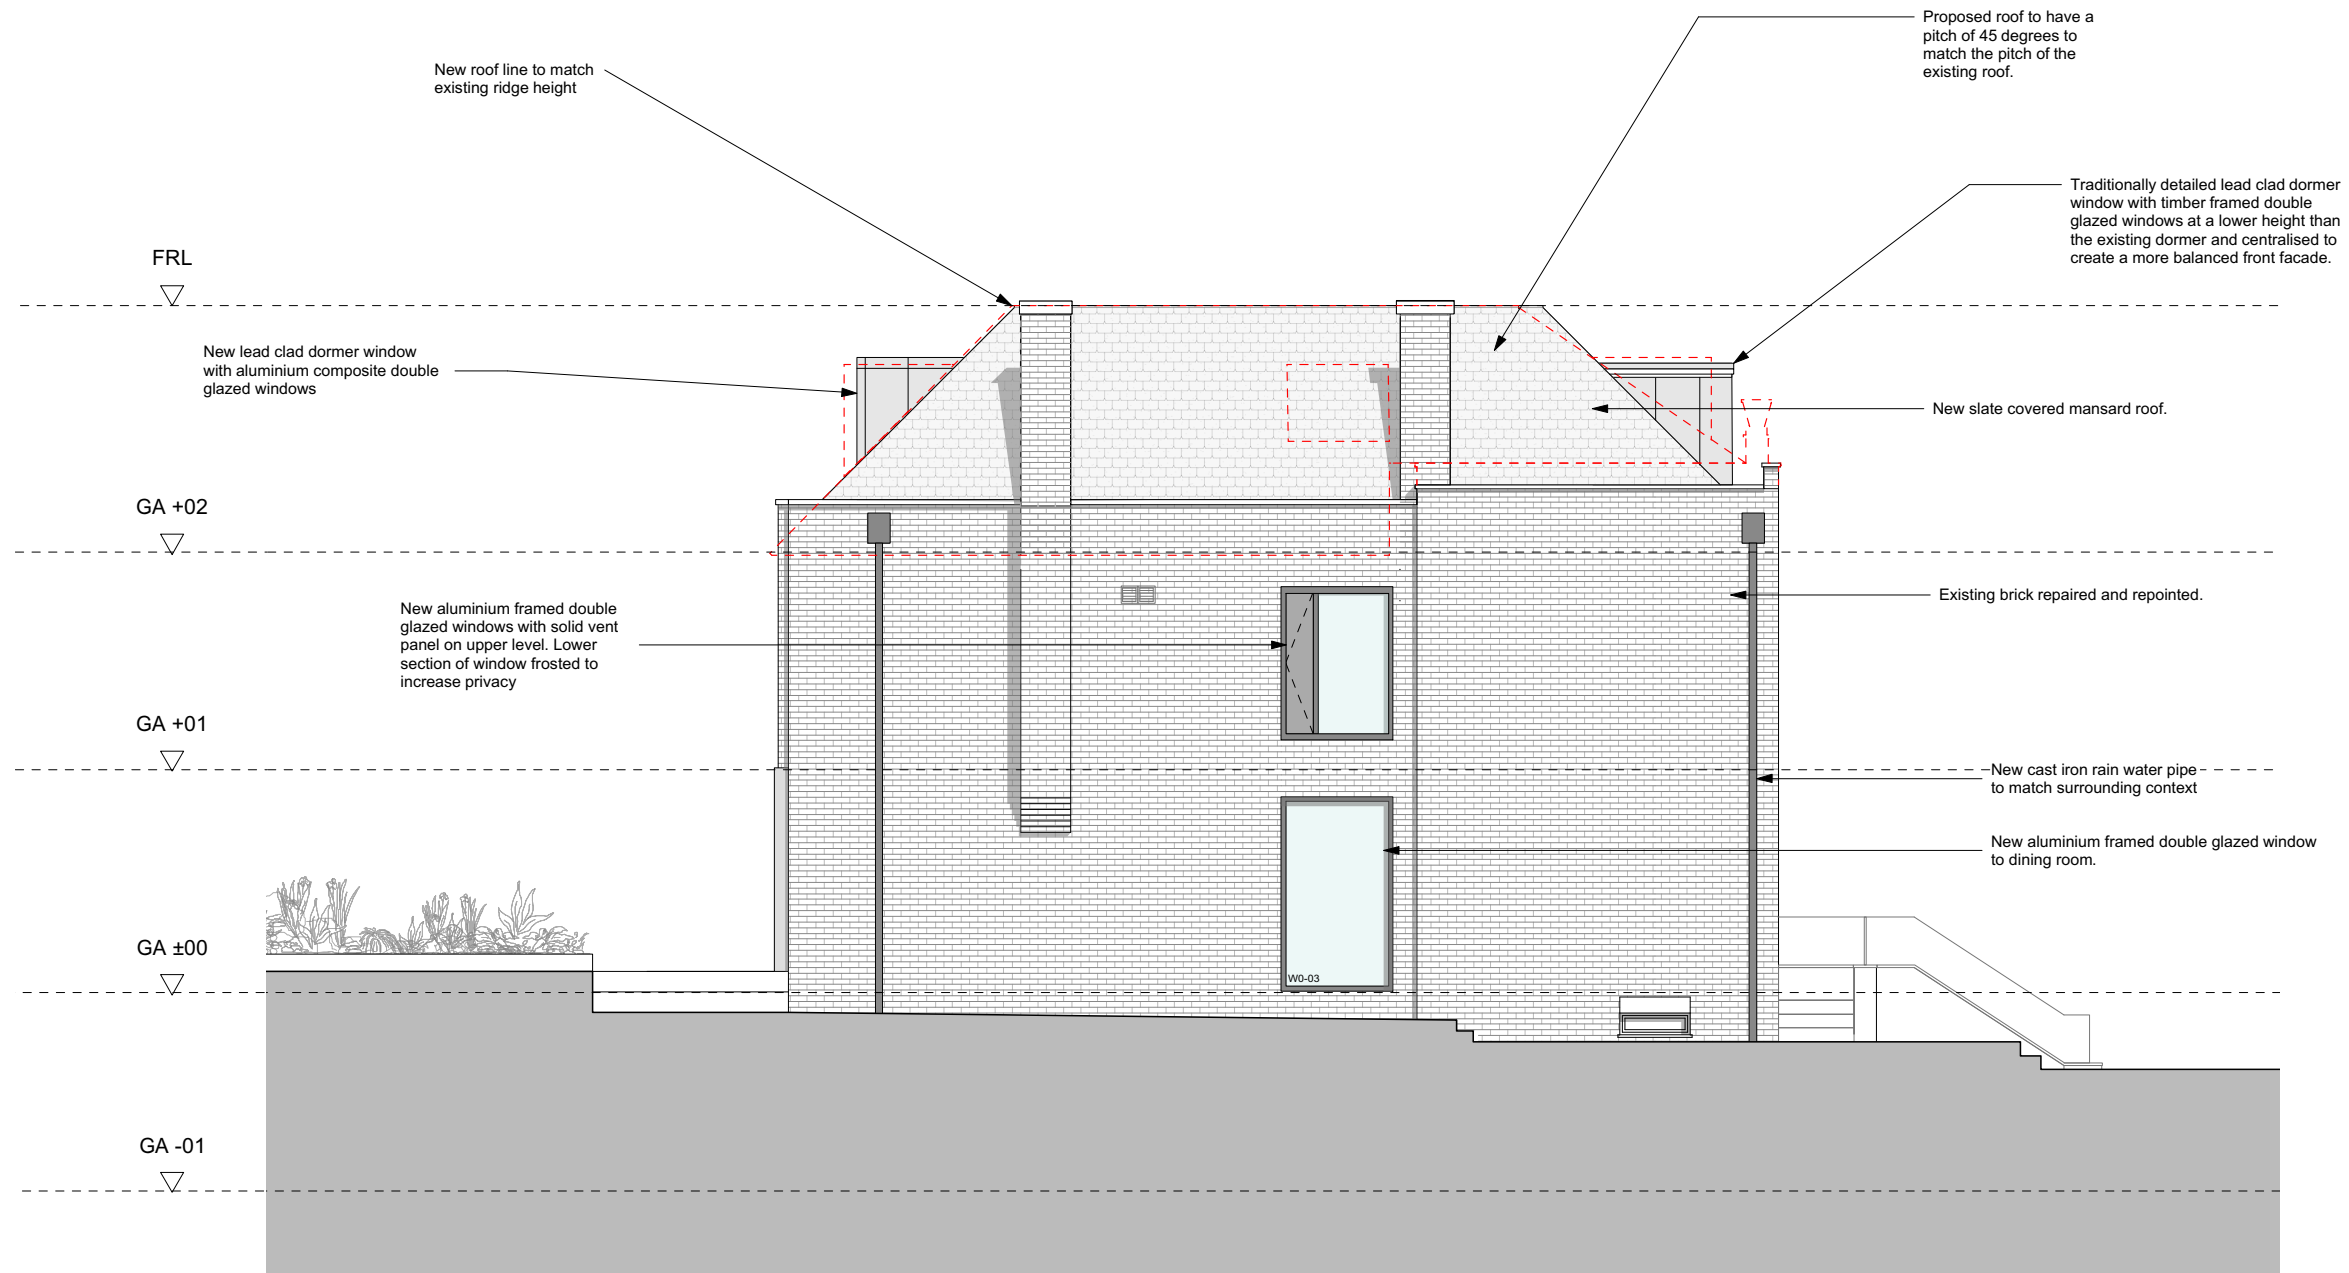

Key
 - - - - Outline of the existing roof

CONSTRUCTION NOTE:
 DO NOT SCALE FROM THIS DRAWING.
 DO NOT USE ANY AREAS INDICATED FOR EITHER VALUATION, PURCHASE SALE OR ANY OTHER FORM OF LEGALLY BINDING CONTRACT.
 DO NOT REPRODUCE ANY PART OF THIS DRAWING WITHOUT PRIOR WRITTEN CONSENT. THIS DRAWING REMAINS THE COPYRIGHT OF ACKROYD + ASSOCIATES LTD.


Project 72 Maresfield Gardens			Dwg Title Proposed North Elevation				
Client Mads & Yasmin Jensen			Scale 1:100 at A3	Dwg No. 0158-GA-301		Rev C	
Created	Date	Current Stage	Rev	Drwn	Chkd	Date	
Drawn AW	May-17	Planning					
FOR PLANNING							

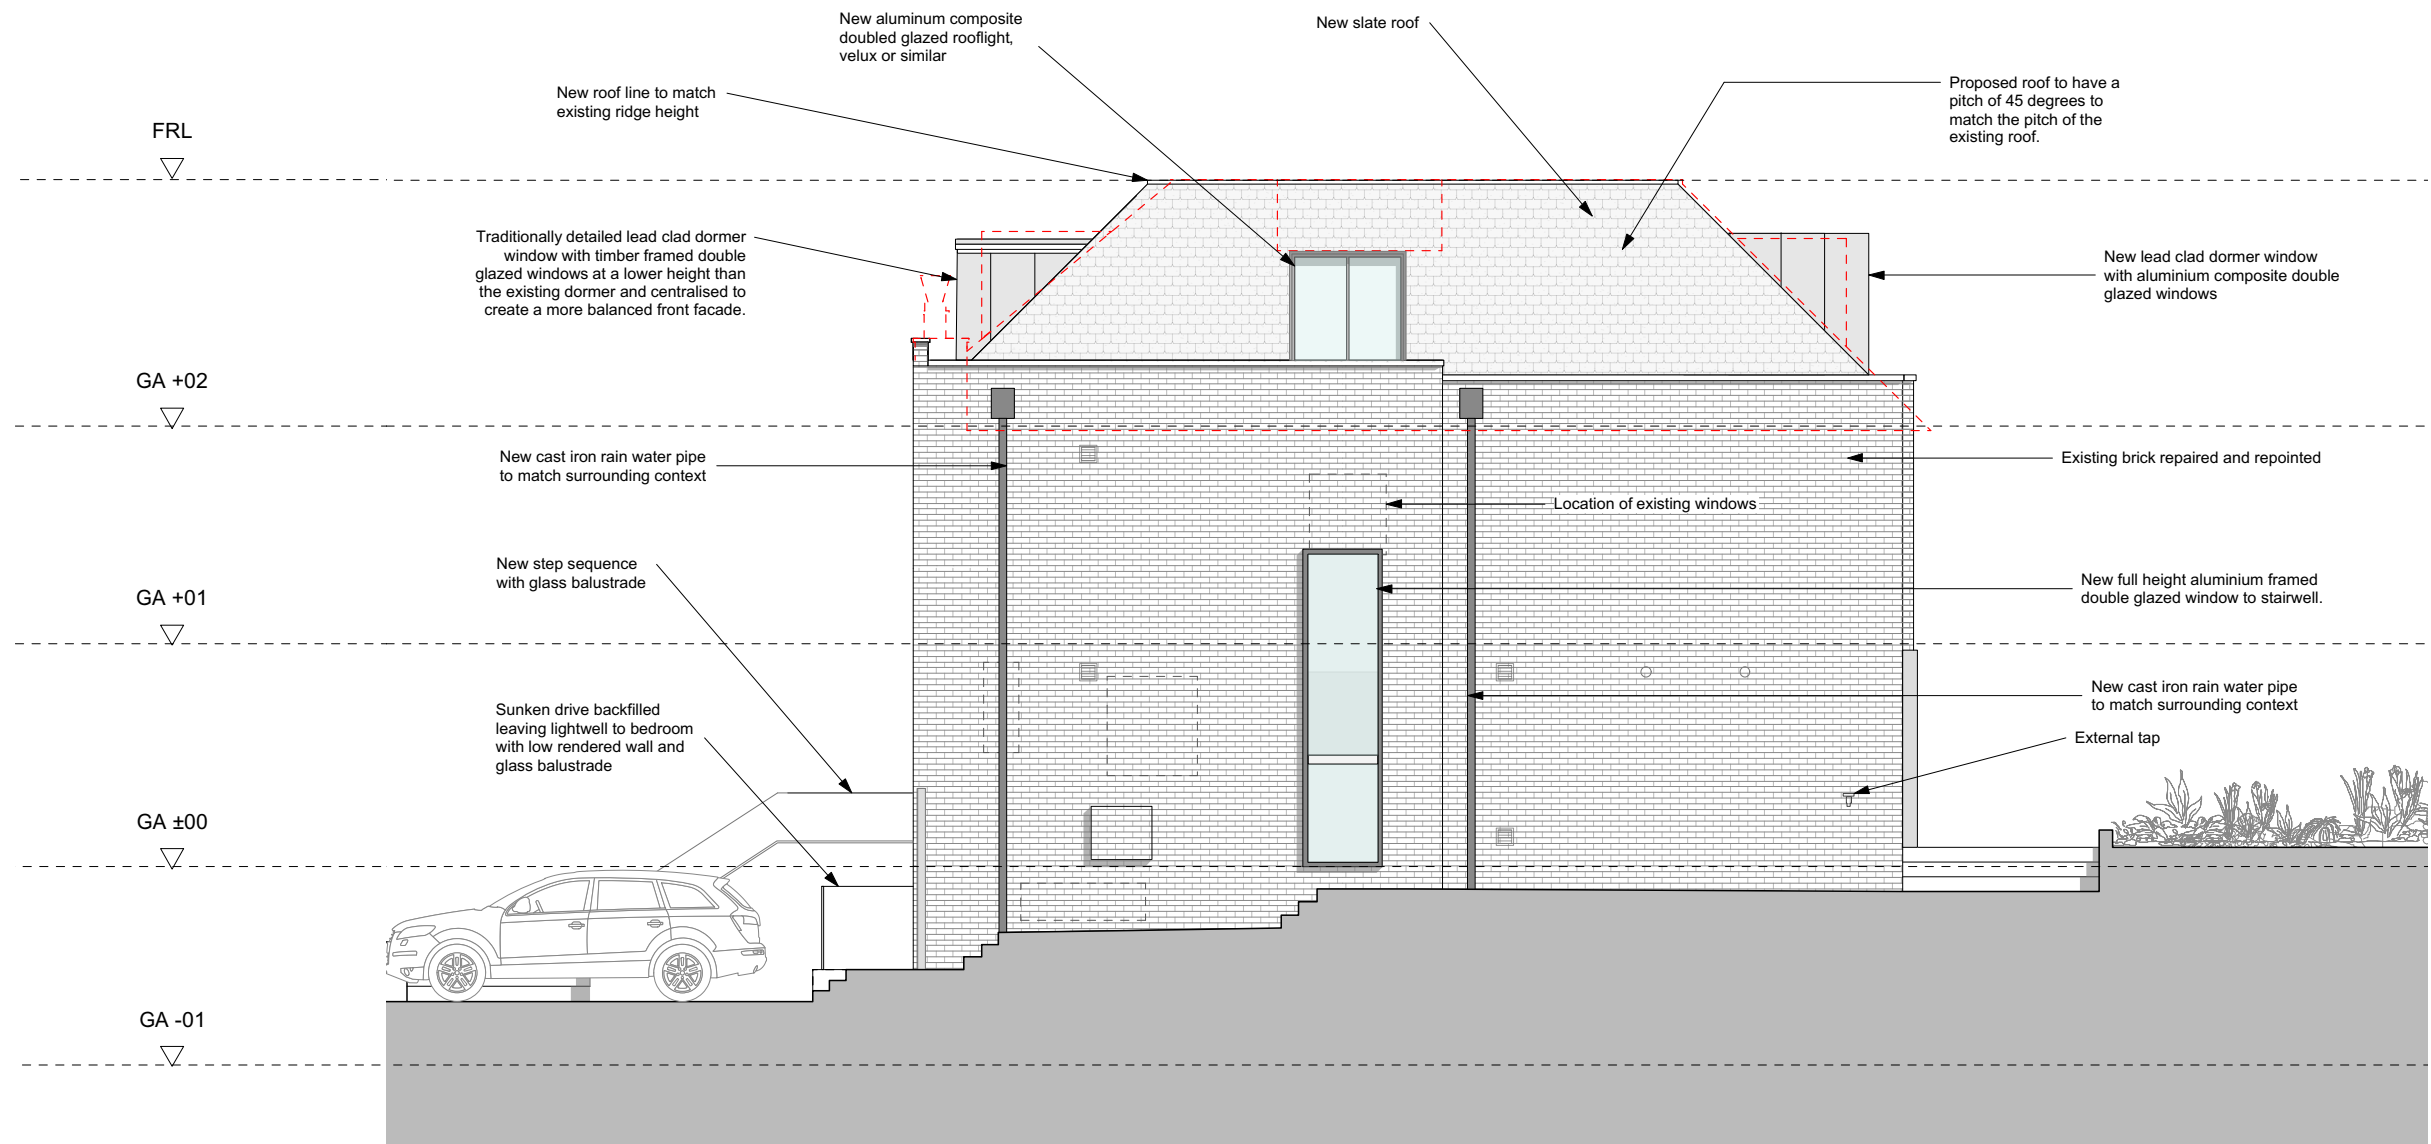

Key

- - - - Outline of the existing roof


Project 72 Maresfield Gardens			Dwg Title Proposed South Elevation				
Client Mads & Yasmin Jensen			Scale 1:100 at A3	Dwg No. 0158-GA-302	Rev C		
Created	Date	Current Stage	Rev	Drwn	Chkd	Date	Comment
Drawn AW	May-17	Planning					FOR PLANNING

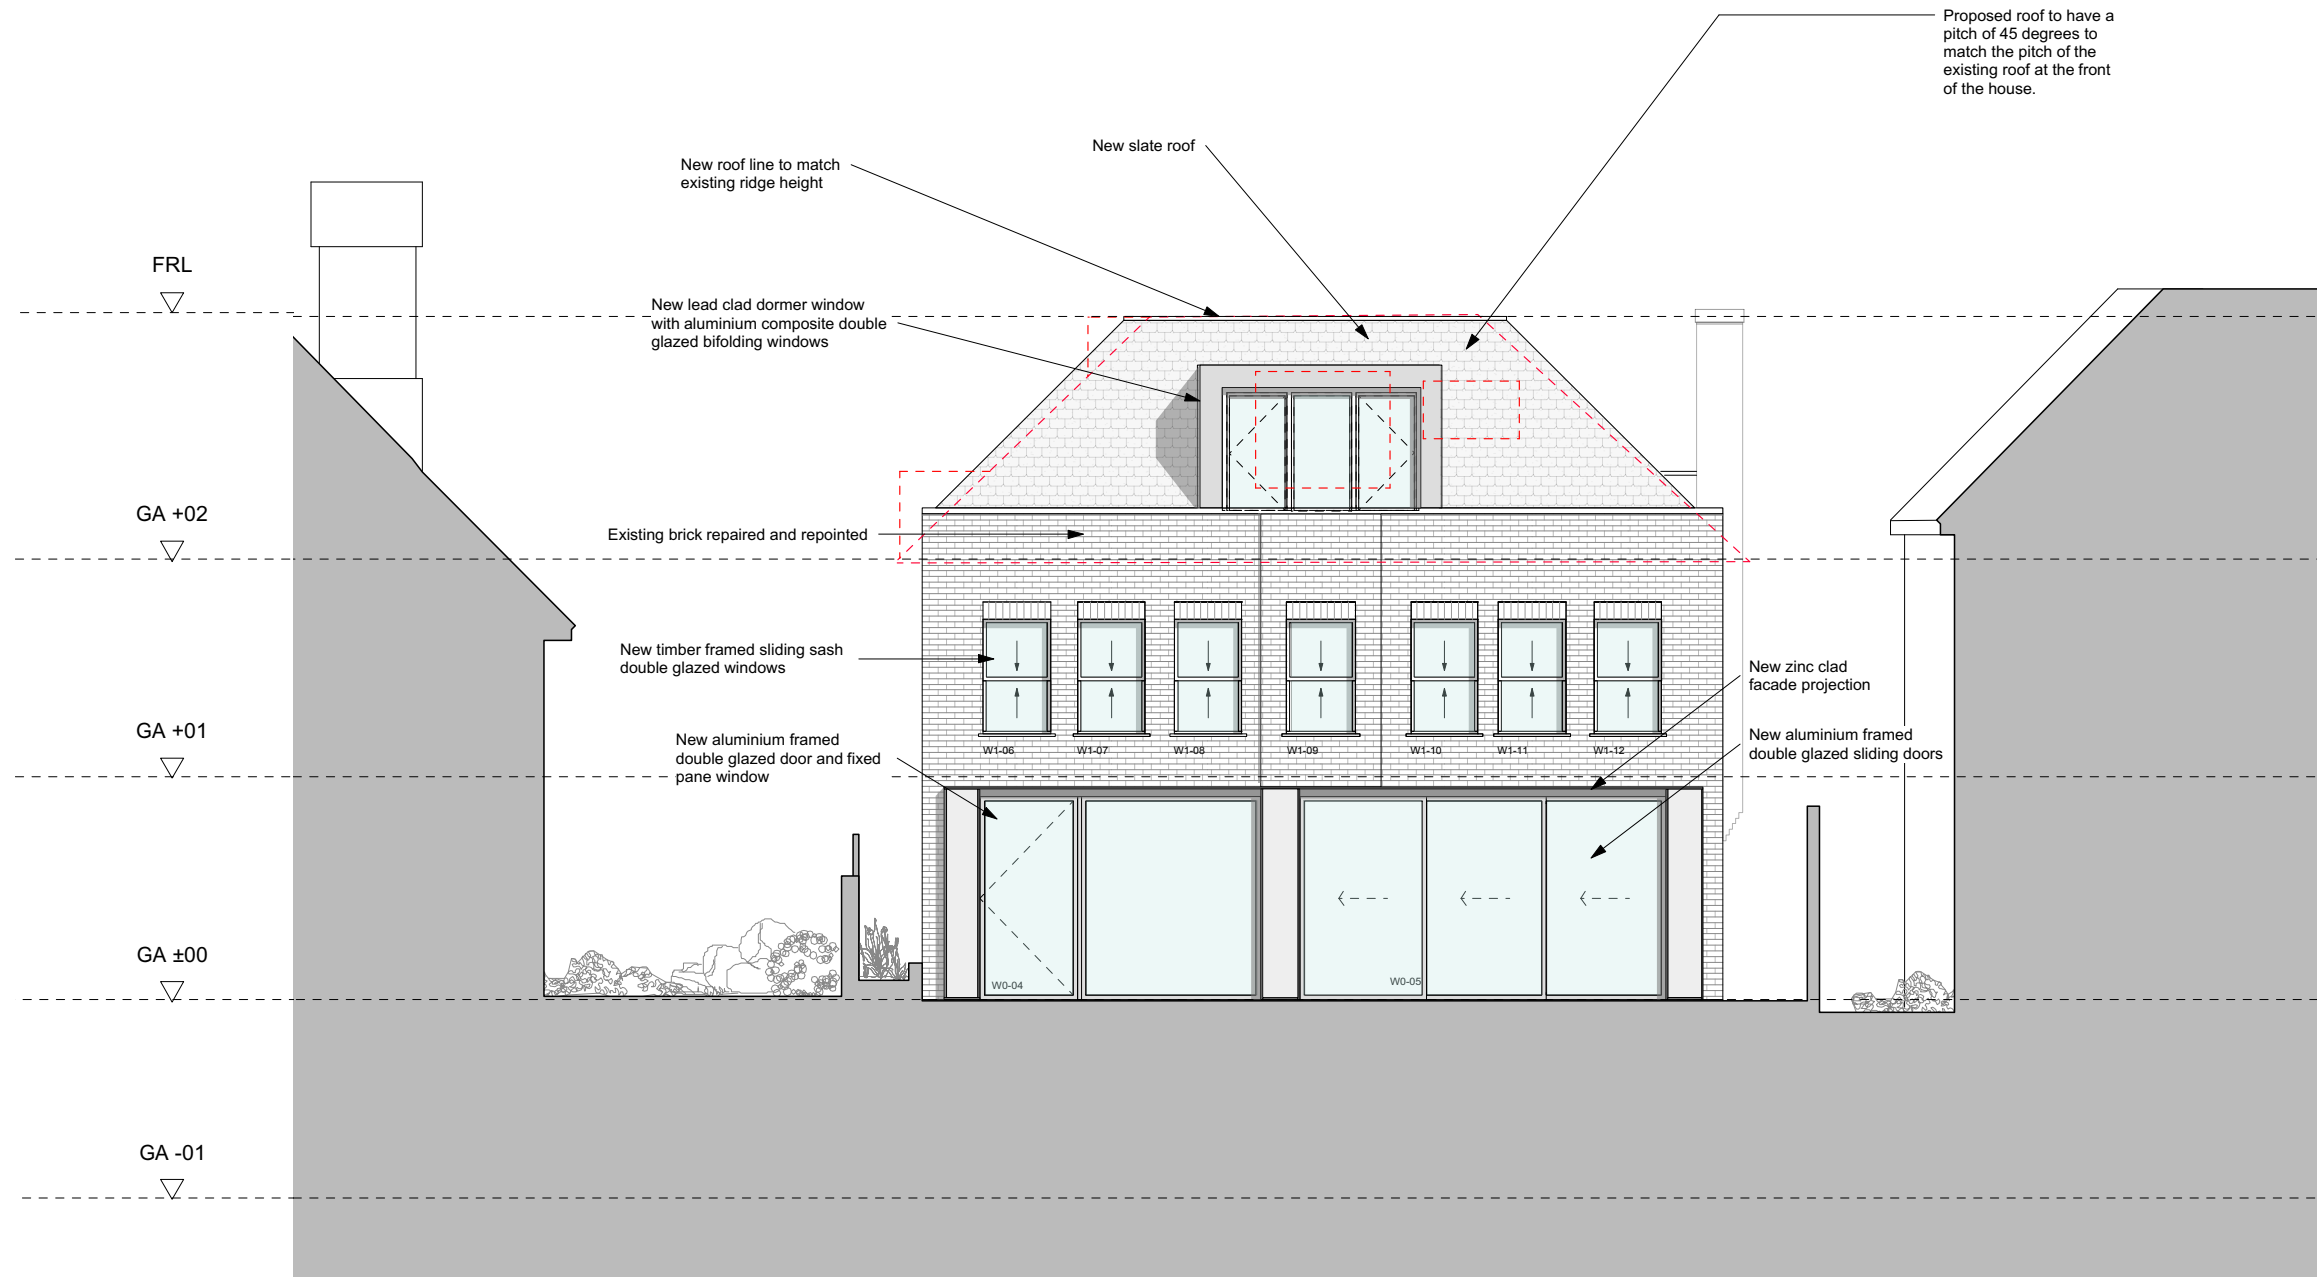

Key

- - - - Outline of the existing roof

Project 72 Maresfield Gardens			Dwg Title Proposed East Elevation		
Client Mads & Yasmin Jensen			Scale 1:100 at A3	Dwg No. 0158-GA-303	Rev C
Created	Date	Current Stage	Rev	Drwn	Chkd
Drawn AW	May-17	Planning			
FOR PLANNING					

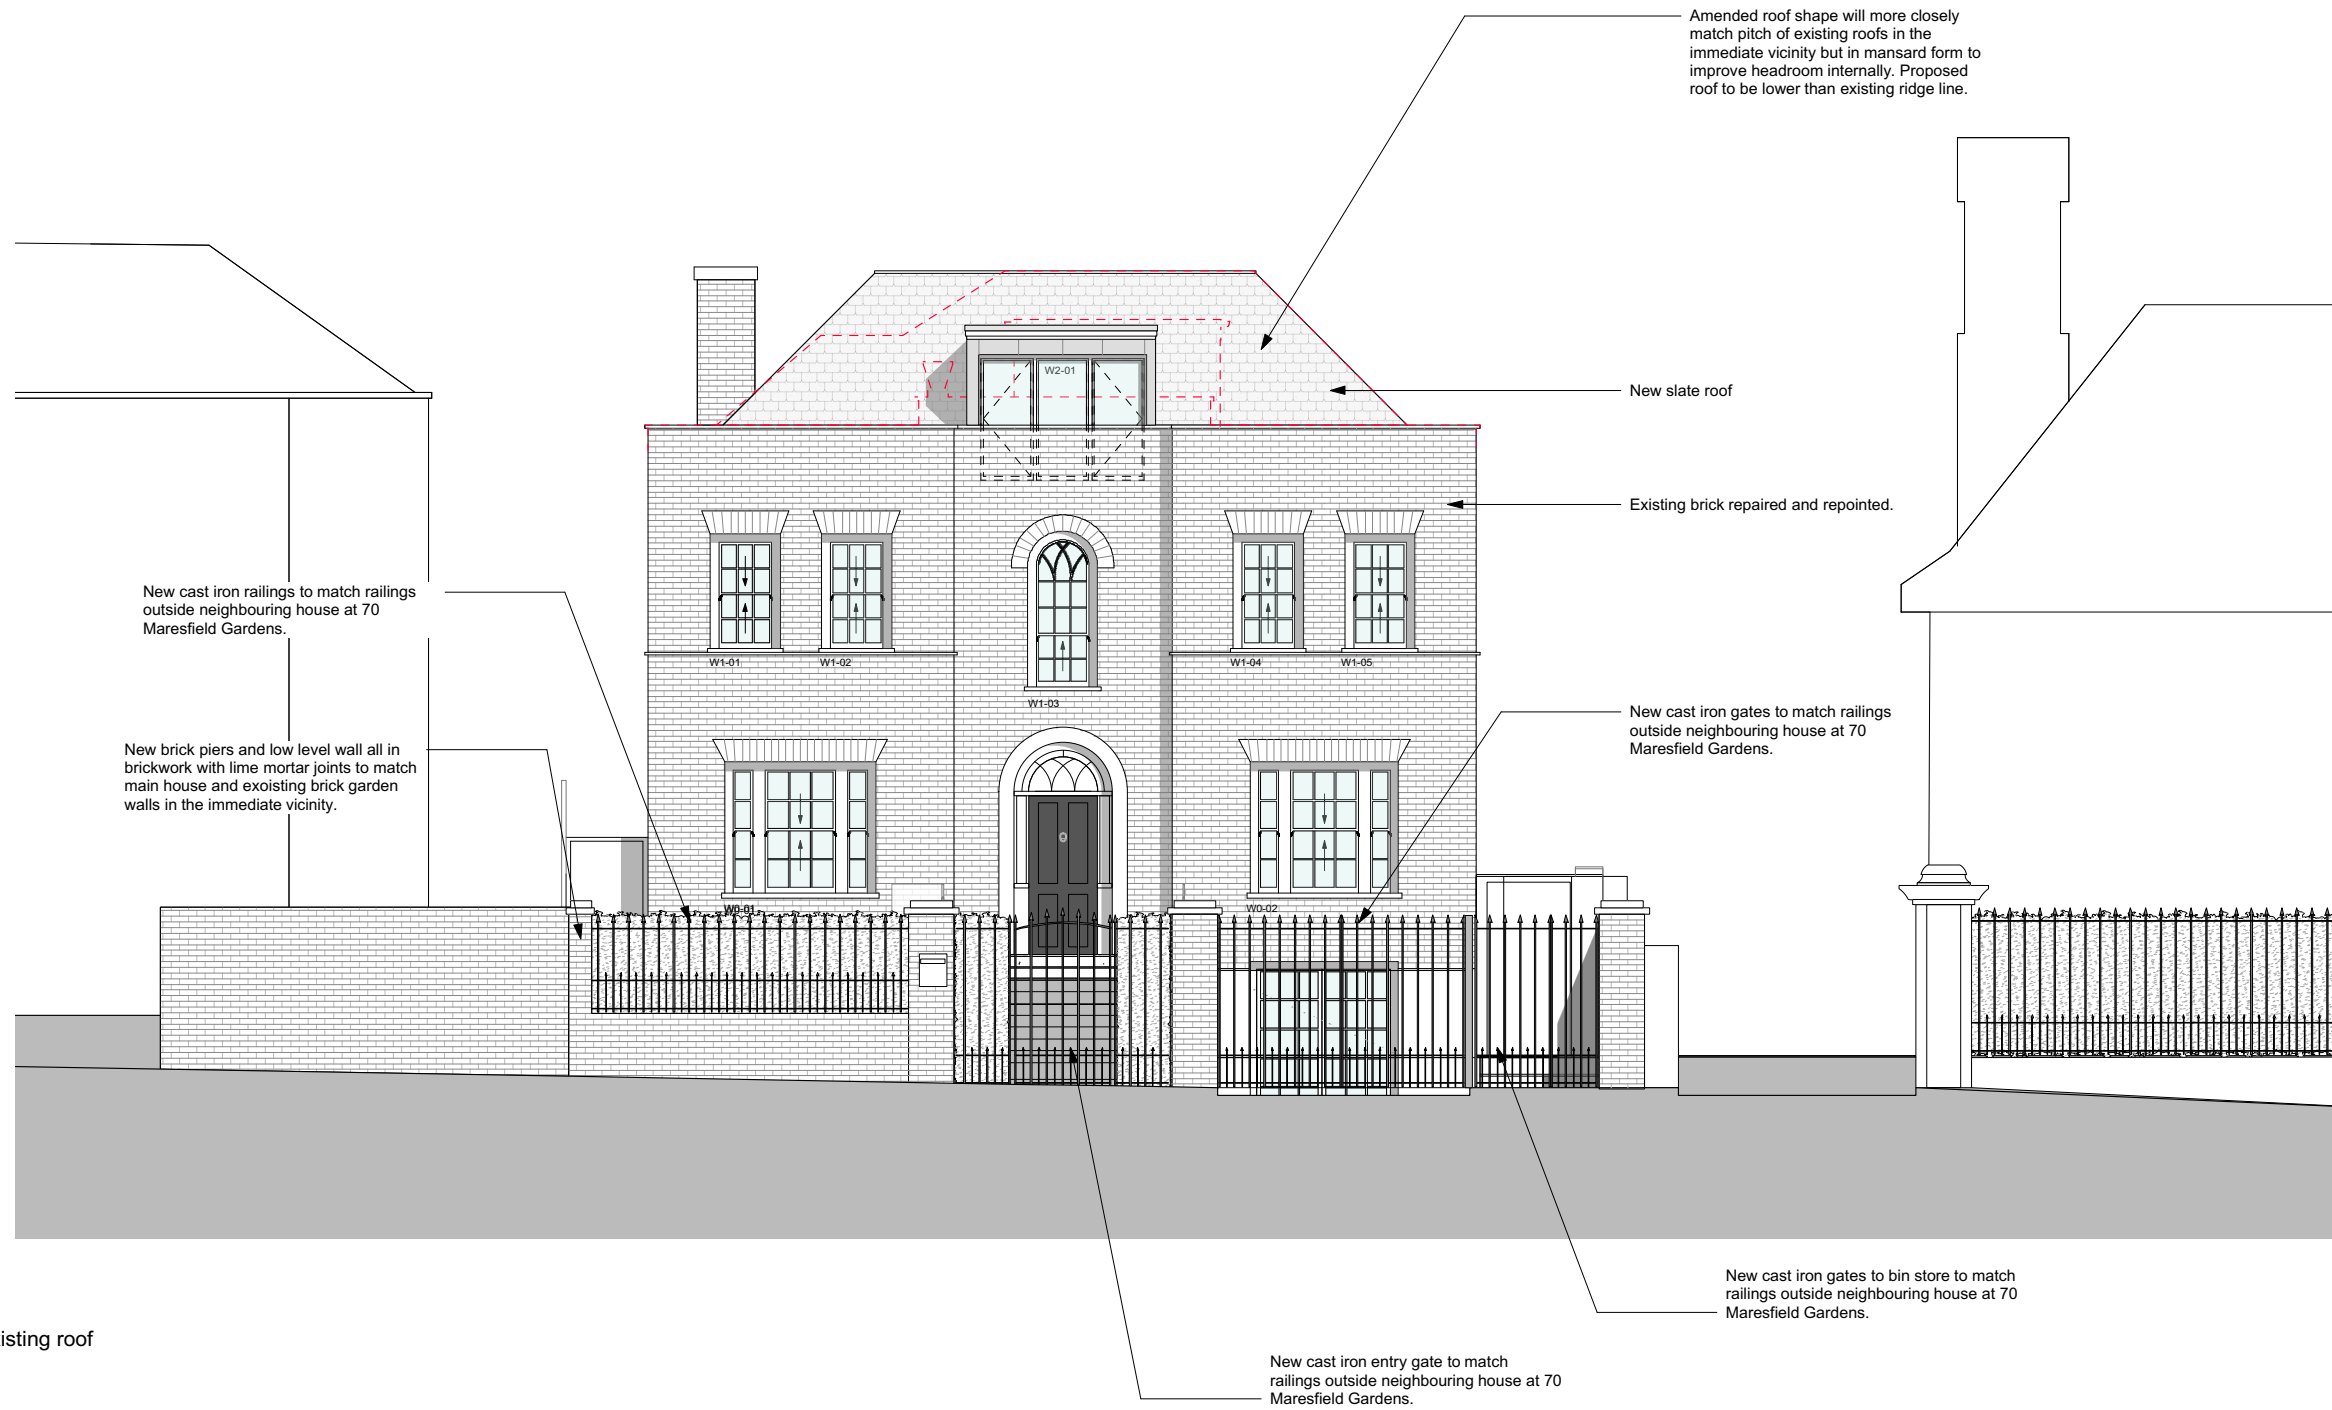


Key


- - - - Outline of the existing roof

CONSTRUCTION NOTE:
 DO NOT SCALE FROM THIS DRAWING.
 DO NOT USE ANY AREAS INDICATED FOR EITHER VALUATION, PURCHASE SALE OR ANY OTHER FORM OF LEGALLY BINDING CONTRACT.
 DO NOT REPRODUCE ANY PART OF THIS DRAWING WITHOUT PRIOR WRITTEN CONSENT. THIS DRAWING REMAINS THE COPYRIGHT OF ACKROYD + ASSOCIATES LTD.

Project 72 Maresfield Gardens			Dwg Title Proposed Street Elevation				
Client Mads & Yasmin Jensen			Scale 1:100 at A3	Dwg No. 0158-GA-304	Rev C		
Created	Date	Current Stage	Rev	Drwn	Chkd	Date	Comment
Drawn AW	May-17	Planning					FOR PLANNING

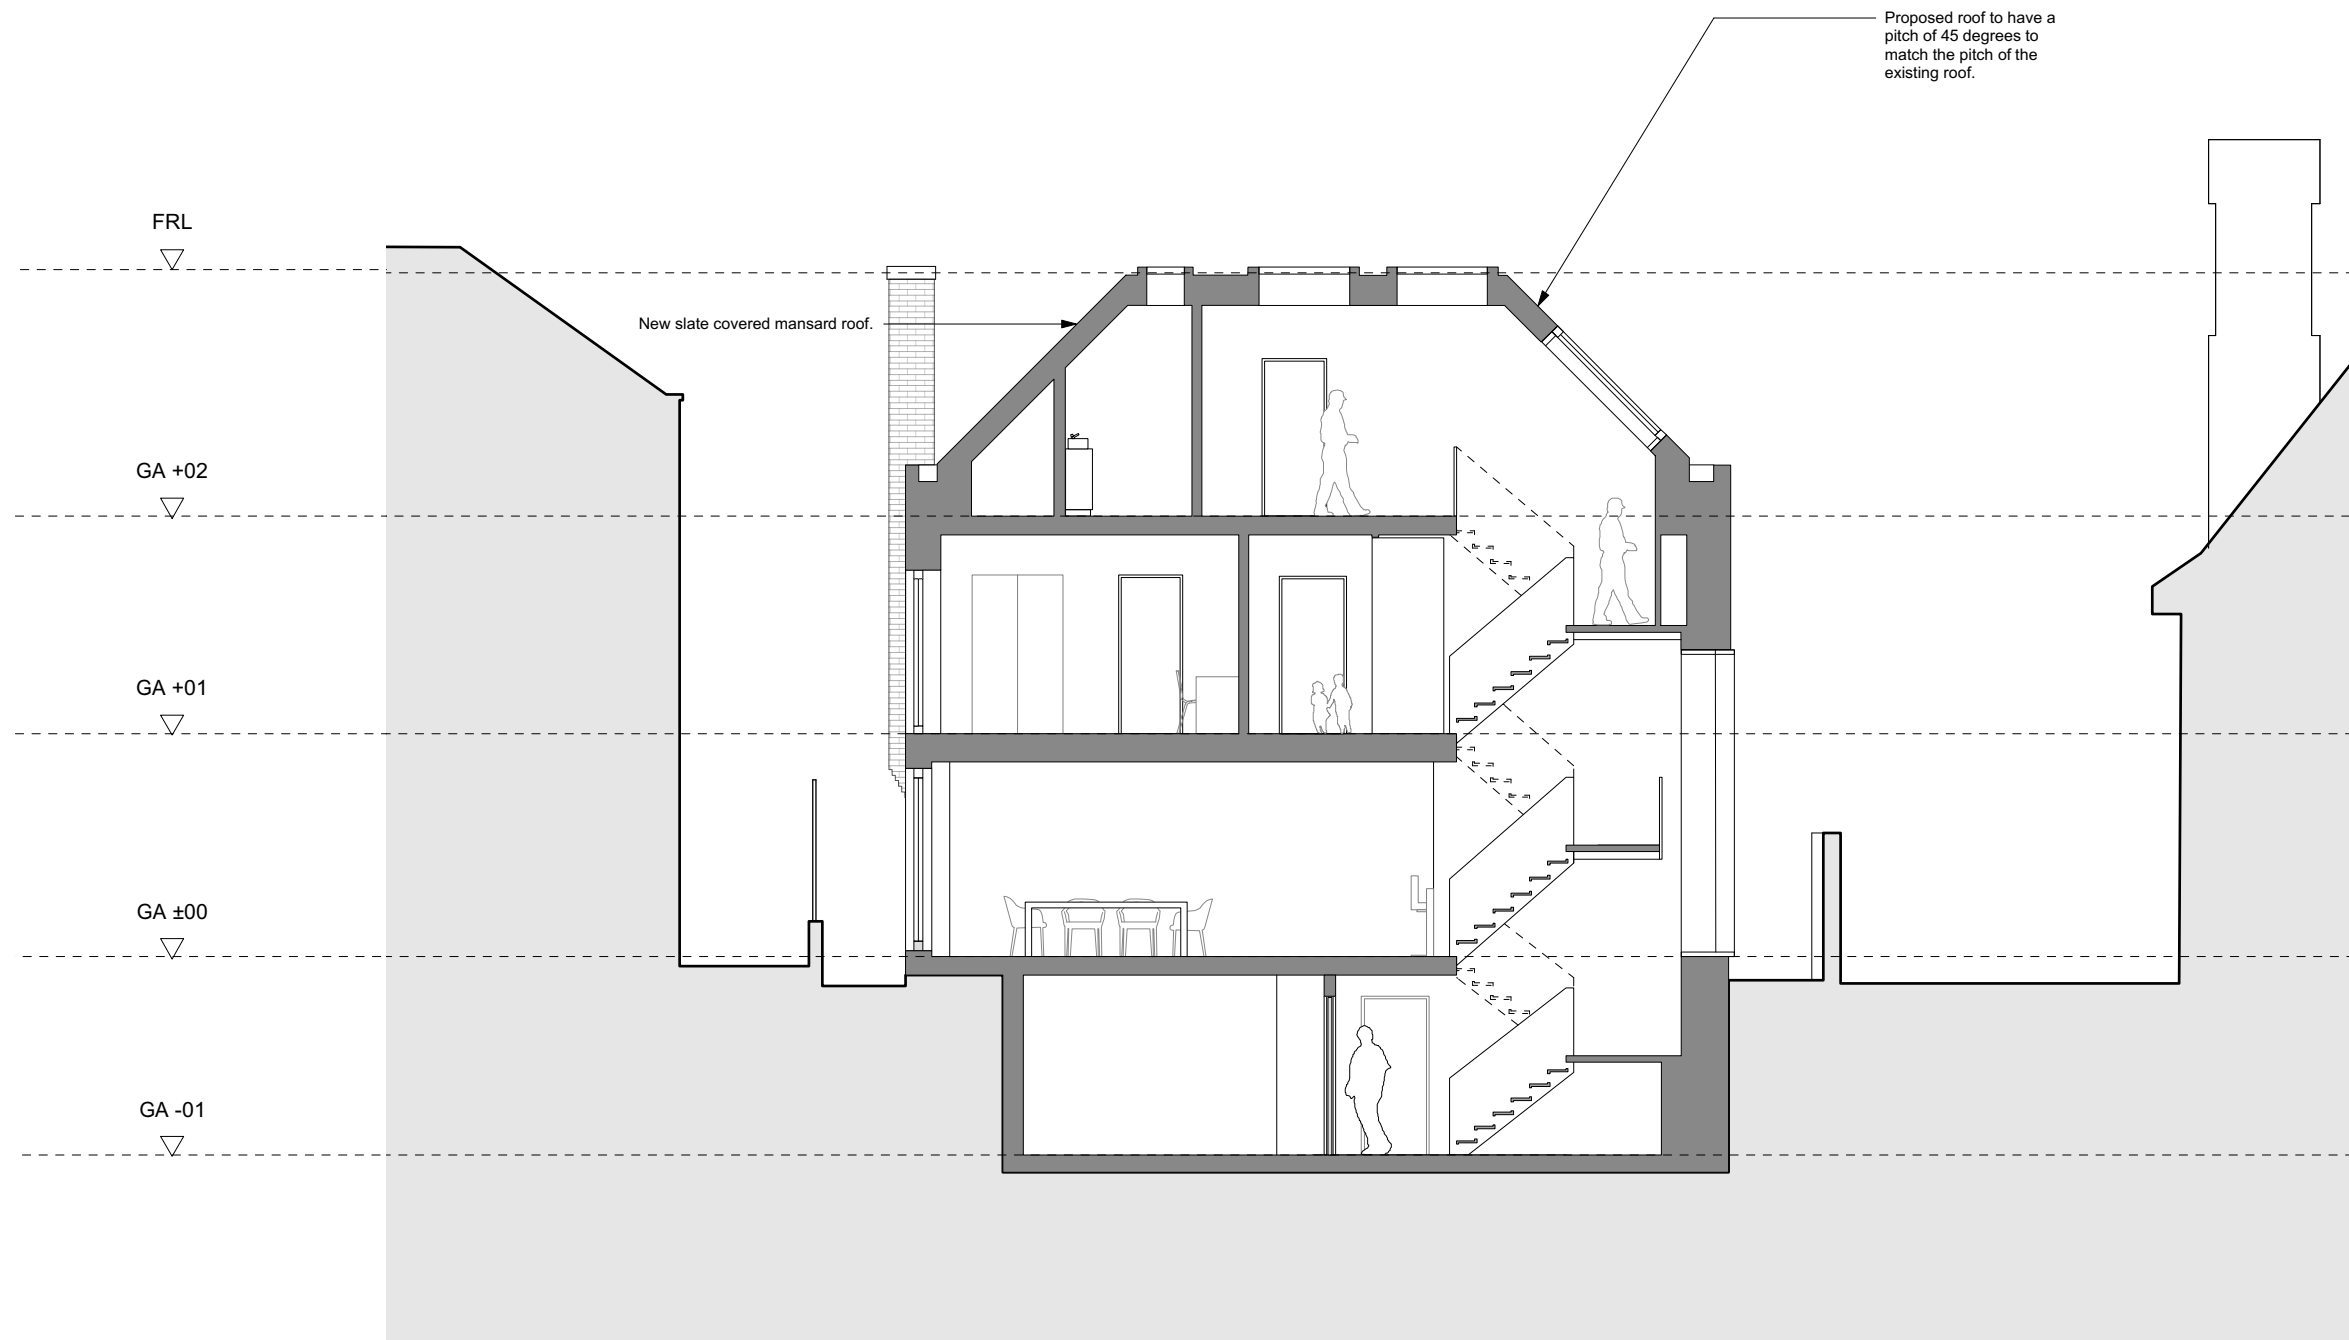

Project 72 Maresfield Gardens			Dwg Title Proposed section							
Client Mads & Yasmin Jensen			Scale 1:100 at A3		Dwg No. 0158-GA-306		Rev C			
Created		Date		Current Stage		Rev	Drwn	Chkd	Date	Comment
Drawn AW		Date May-17		Current Stage Planning						FOR PLANNING

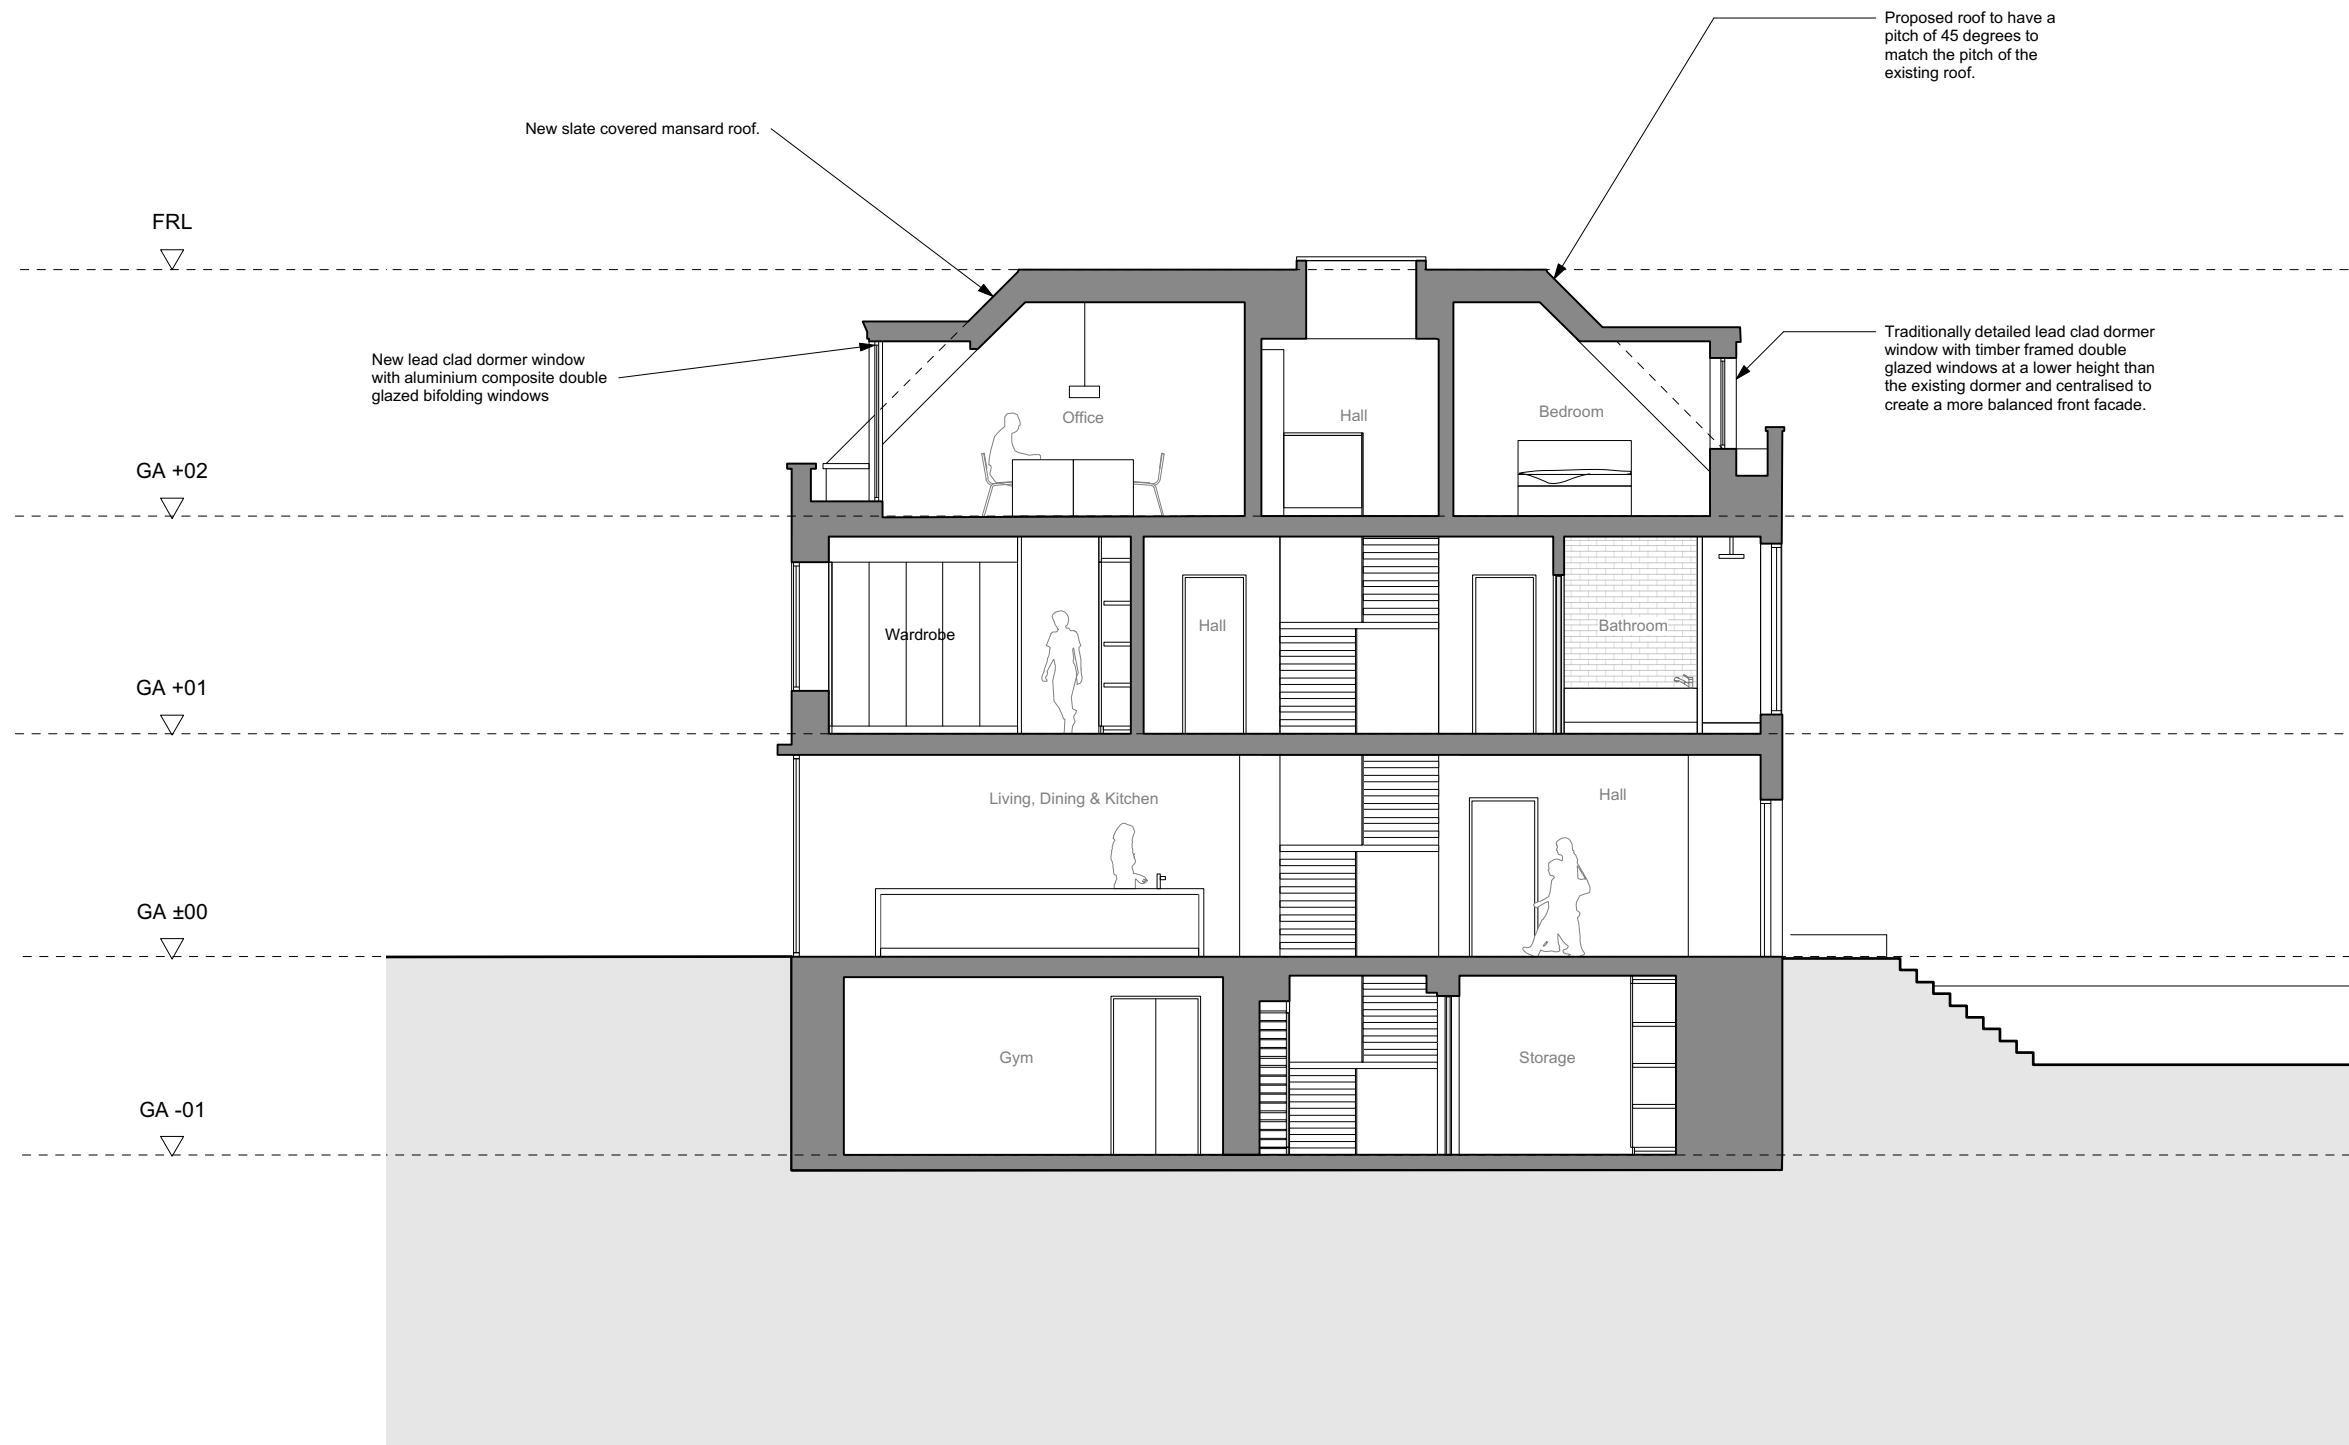

Project 72 Maresfield Gardens			Dwg Title Proposed section				
Client Mads & Yasmin Jensen			Scale 1:100 at A3	Dwg No. 0158-GA-307	Rev C		
Created	Date	Current Stage	Rev	Drwn	Chkd	Date	Comment
AW	May-17	Planning					FOR PLANNING