

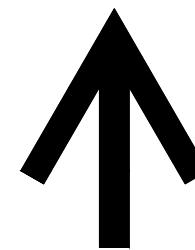



NOTES:  
ALL DIMENSIONS TO BE CHECKED ON SITE AND ANY DISCREPANCIES AND ADJUSTMENTS TO BE NOTED AND PASSED TO THE CONTRACT ADMINISTRATOR FOR FURTHER INSTRUCTIONS. IF IN DOUBT ASK.

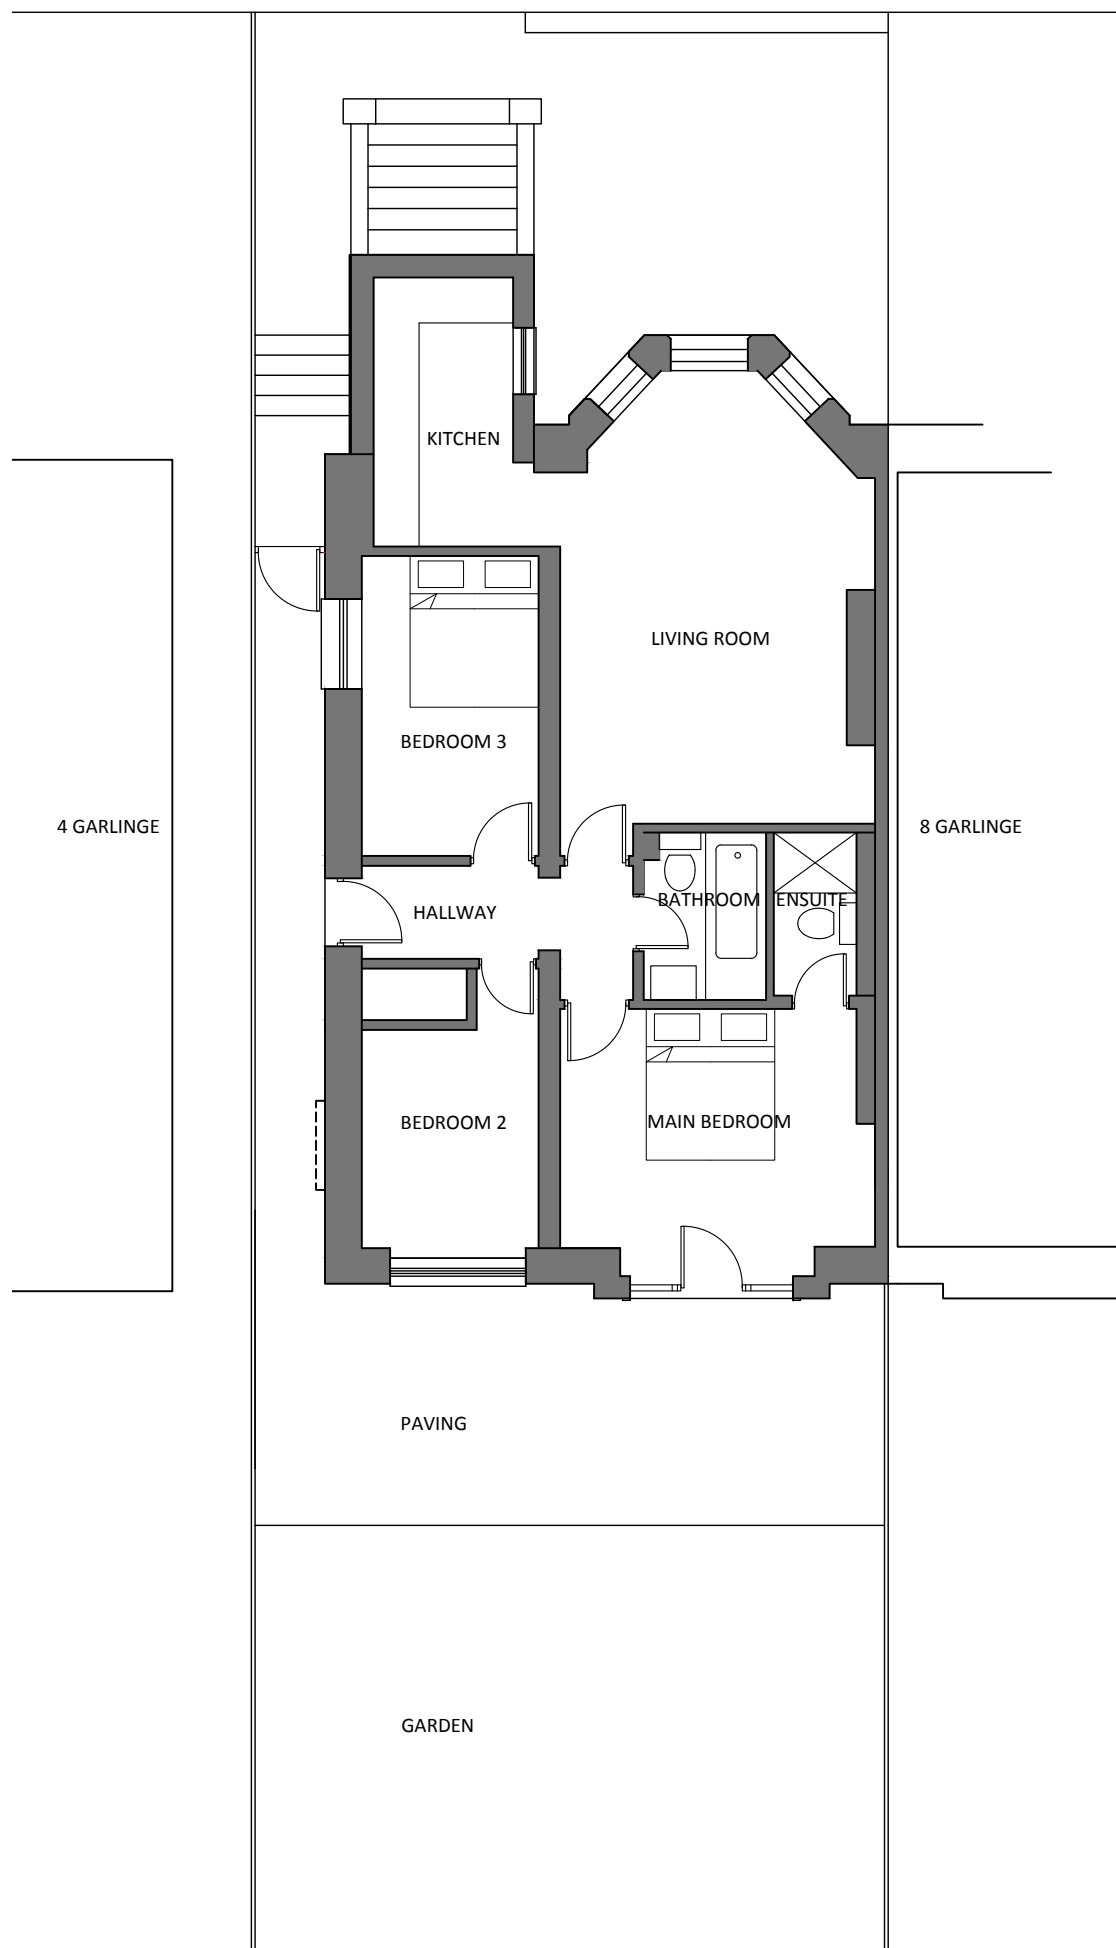

N O R T H

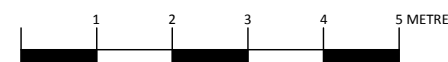

EXISTING LOWER GROUND FLOOR PLAN

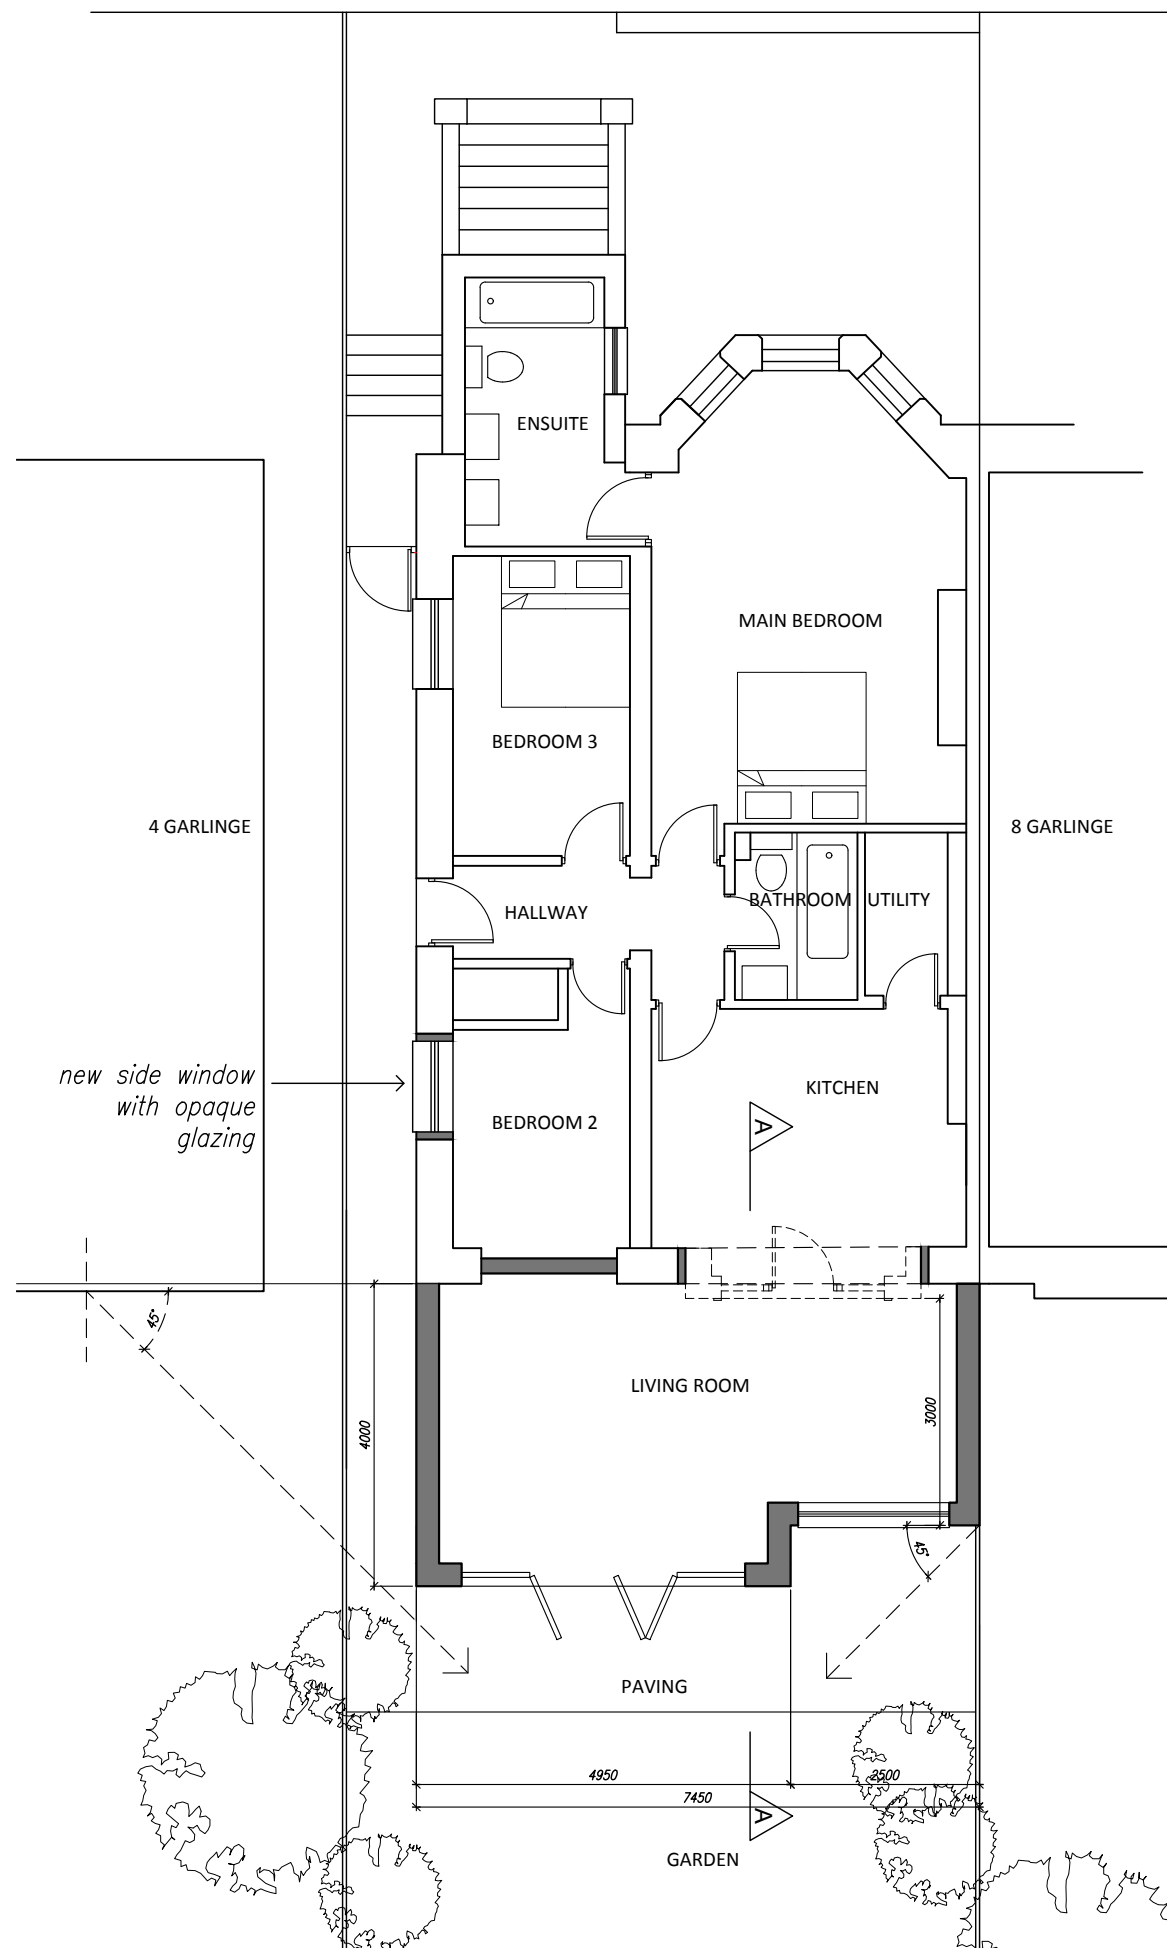

PROPOSED LOWER GROUND FLOOR PLAN

B	REAR EXTENSION SIZE REVISED	13.10.2017
A	ADJUSTMENT TO LIVING ROOM EXTENSION	20.07.2017
Rev. No.	Revision	Date

**B R O M S E N**

DESIGN AND PROJECT MANAGEMENT CONSULTANCY  
INFO@BROMSEN.CO.UK

Job Title  
**6A GARLINGE ROAD  
LONDON  
NW2 3TR**

Client  
**Ms Emma Haight and Mr Jason Cheng**

Drawing Title			
<b>LOWER GROUND FLOOR PLAN EXISTING AND PROPOSED</b>			
Scale	Date	Checked	Drawn
1:100@A3	20.07.17	GD	NVB
Dwg No.	Rev.		
<b>GR002</b>	<b>B</b>		