



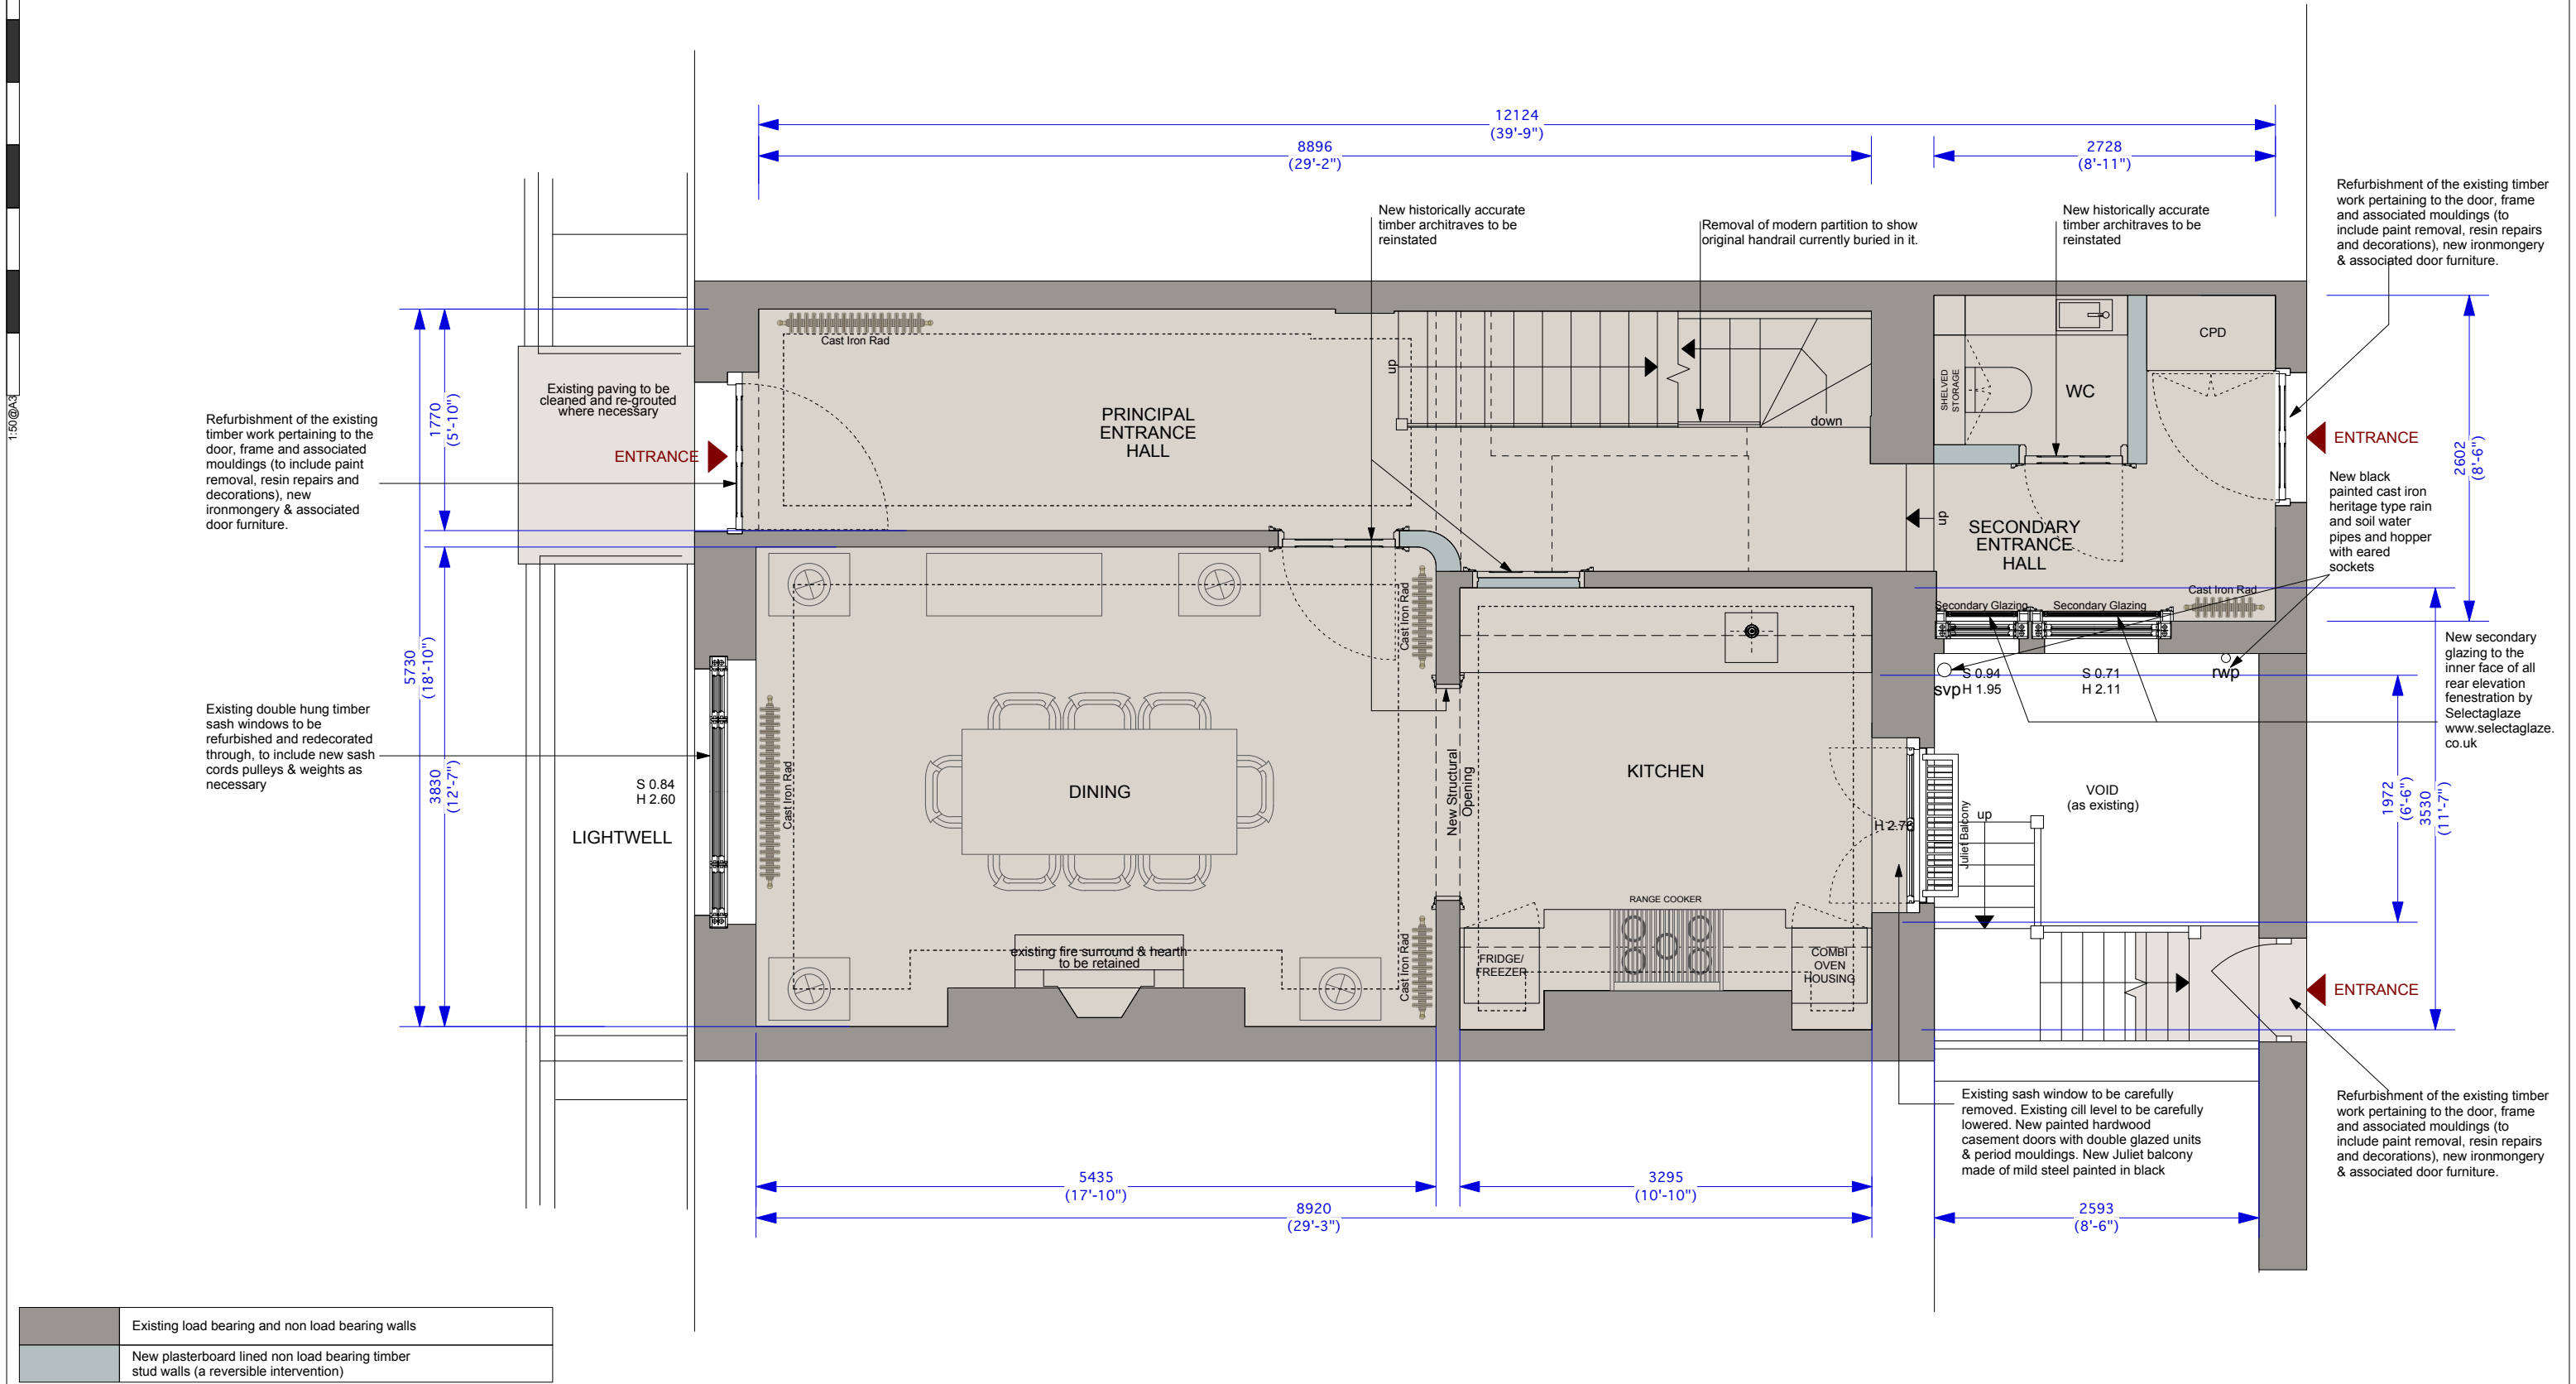

1:50@A3



NOTES:
· DO NOT SCALE FROM THIS DRAWING.
· ALL DIMENSIONS TO BE CHECKED ON SITE.
· ALL OMISSIONS AND DISCREPANCIES TO BE REPORTED TO THE ARCHITECT IMMEDIATELY

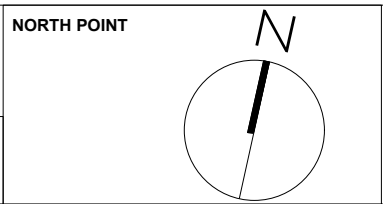



TF ARCHITECTURE

2-3 WOODSTOCK STREET
LONDON W1C 2AB

T. 020 7052 0756
F. 020 7052 0757
E. info@tfarchitecture.com

CLIENT		CROWN STATE			
PROJECT		10 CHESTER PLACE, LONDON NW1			
DRAWING TITLE		GROUND FLOOR PLAN_AS PROPOSED			
DATE	171006	SCALE	1:50@A3	JOB NO.	471
DRWG NO.		PR.101	REV.	A	