
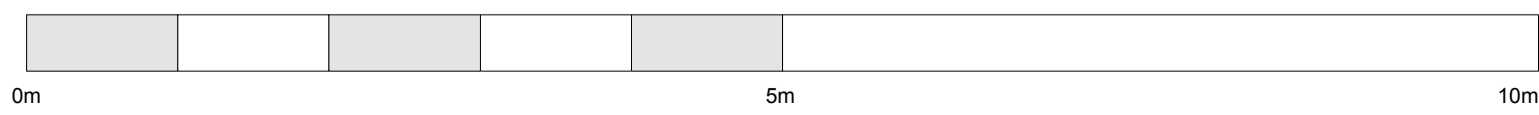



 
Ground Floor Plan

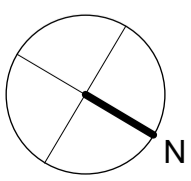




**Charlton Brown Architects**  
 Amendments to Planning Officer's Recommendations | 23/05/16 | DB | E  
 No 3. Basement Removed following Client instruction | 09/09/15 | DB | D  
 No 3. Scheme Amended following Client instruction | 08/06/15 | DB | C  
 Amended according to Planning Consultant Advice | 09/02/15 | DB | B  
 Amended according to Pre-Application Advice | 24/11/14 | DB | A

2 & 3 Akenside, London, NW3 5BS  
 No. 3 Proposed Ground Floor  
 Dwg. No. 1256 PL 100E



The Belvedere 2 Back Lane Hampstead London NW3 1HL  
 T 020 7794 1234 M 07866 355 309 E j@charltonbrown.com  
 Scale 1:50 @ A1  
 This drawing is copyright




First Floor Plan



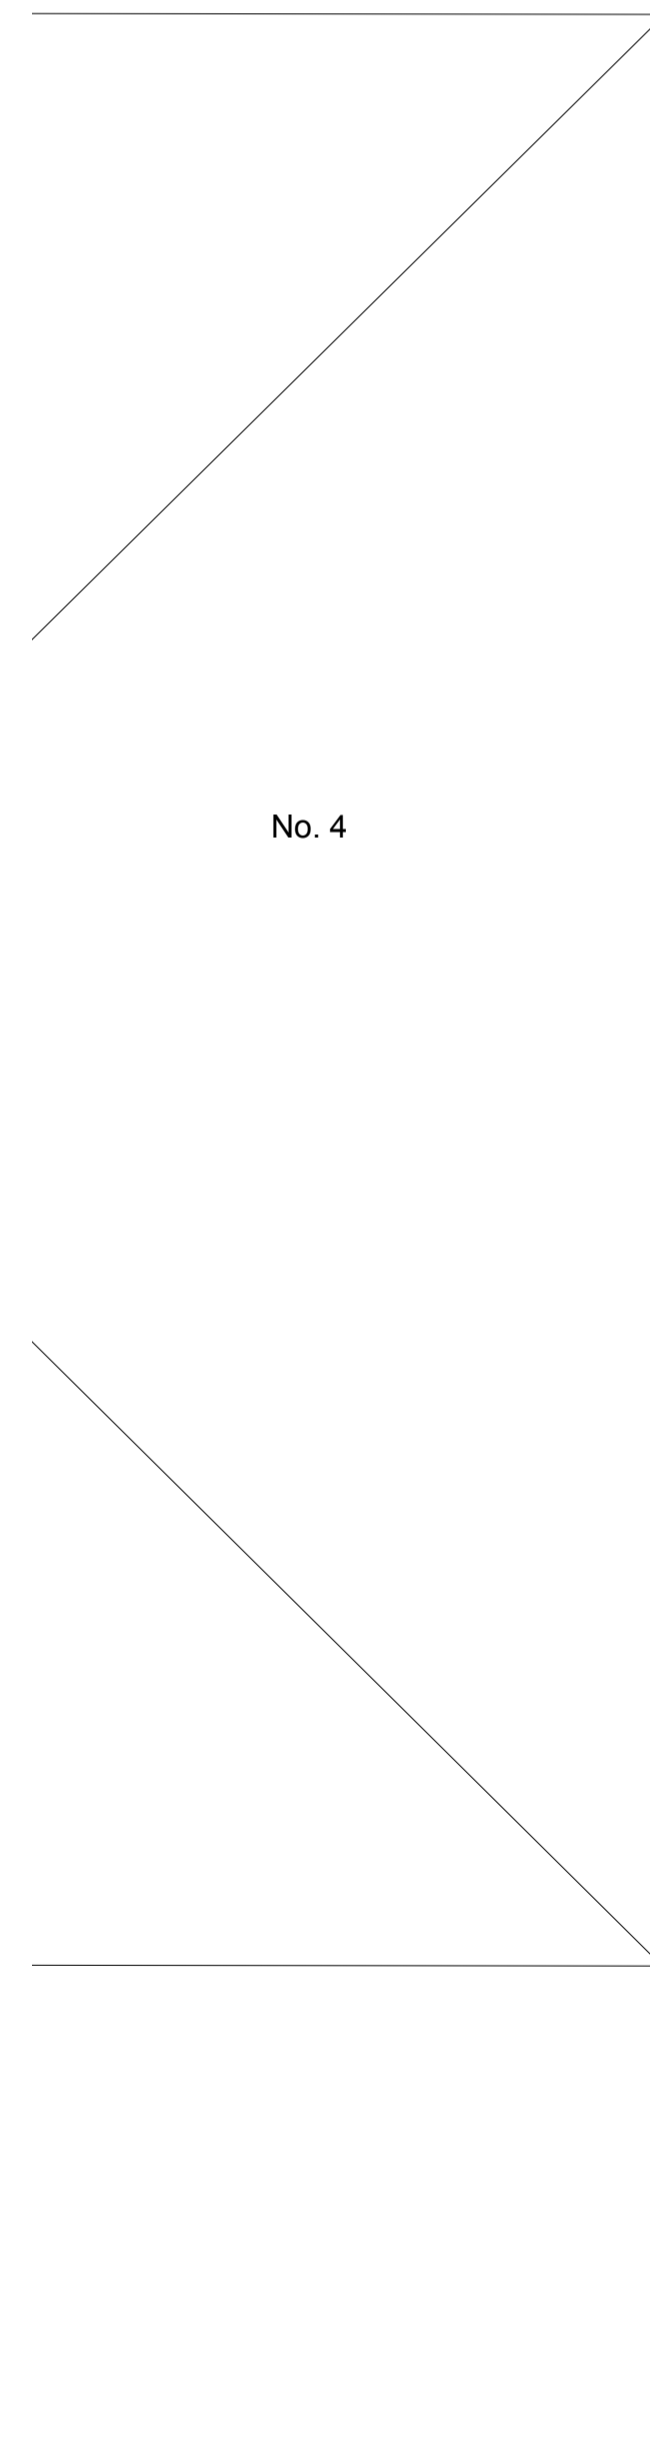
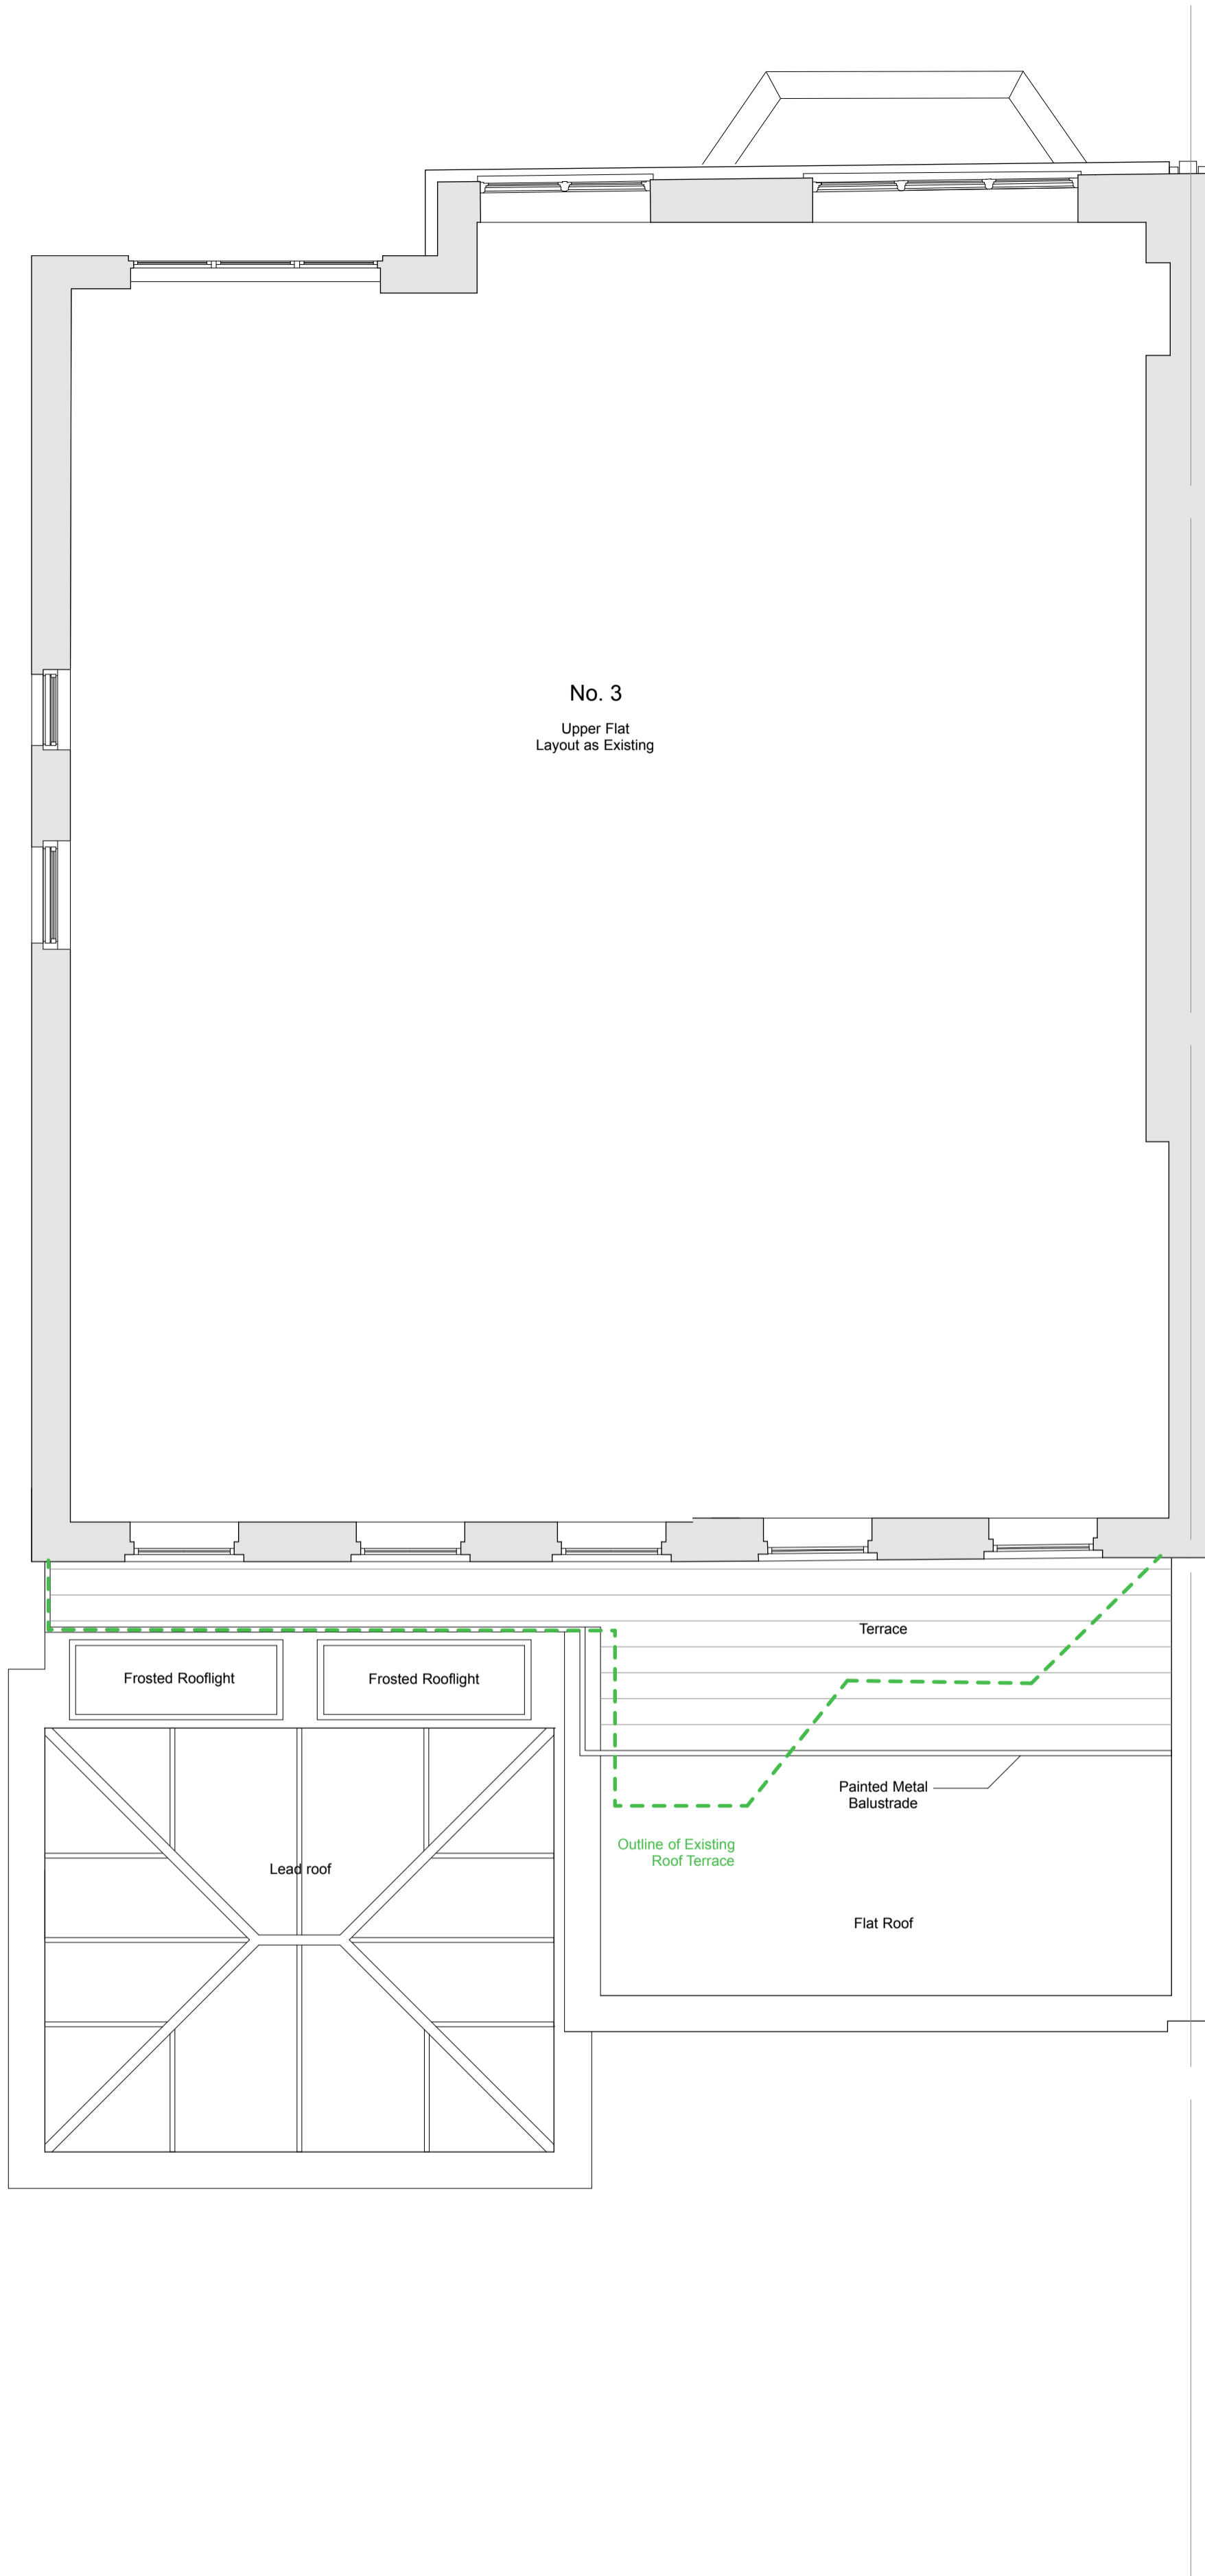


Second Floor Plan

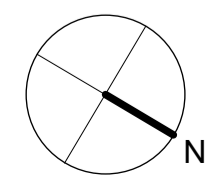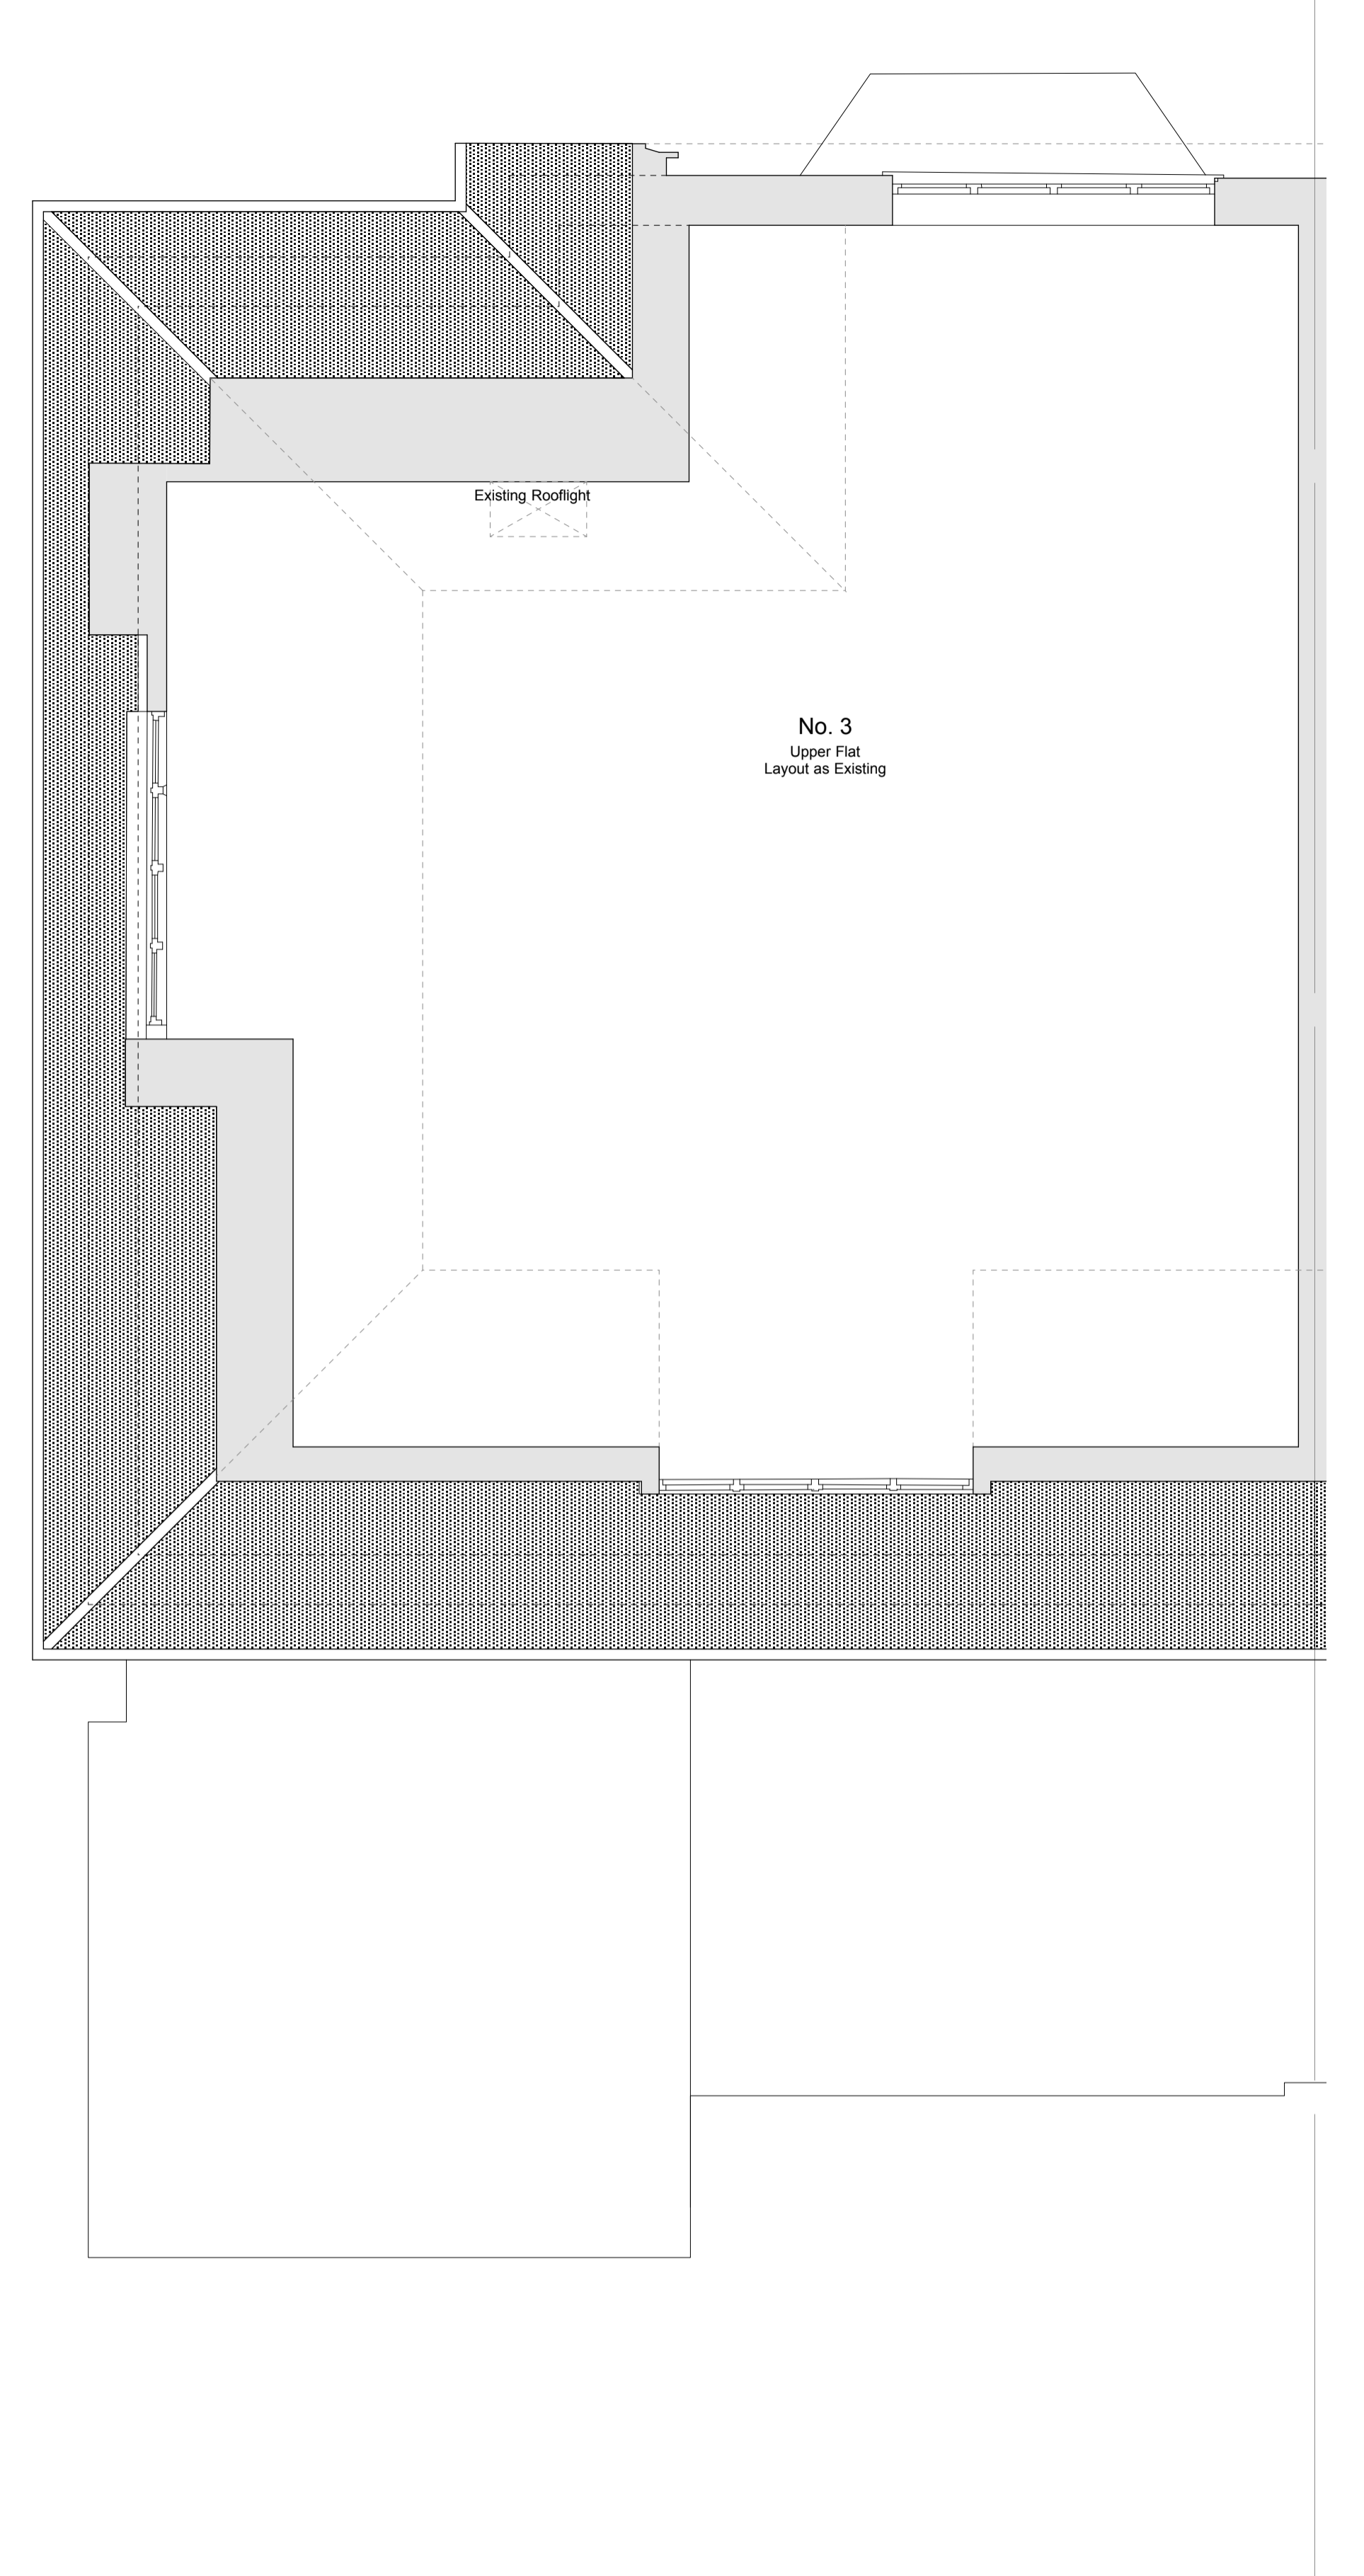



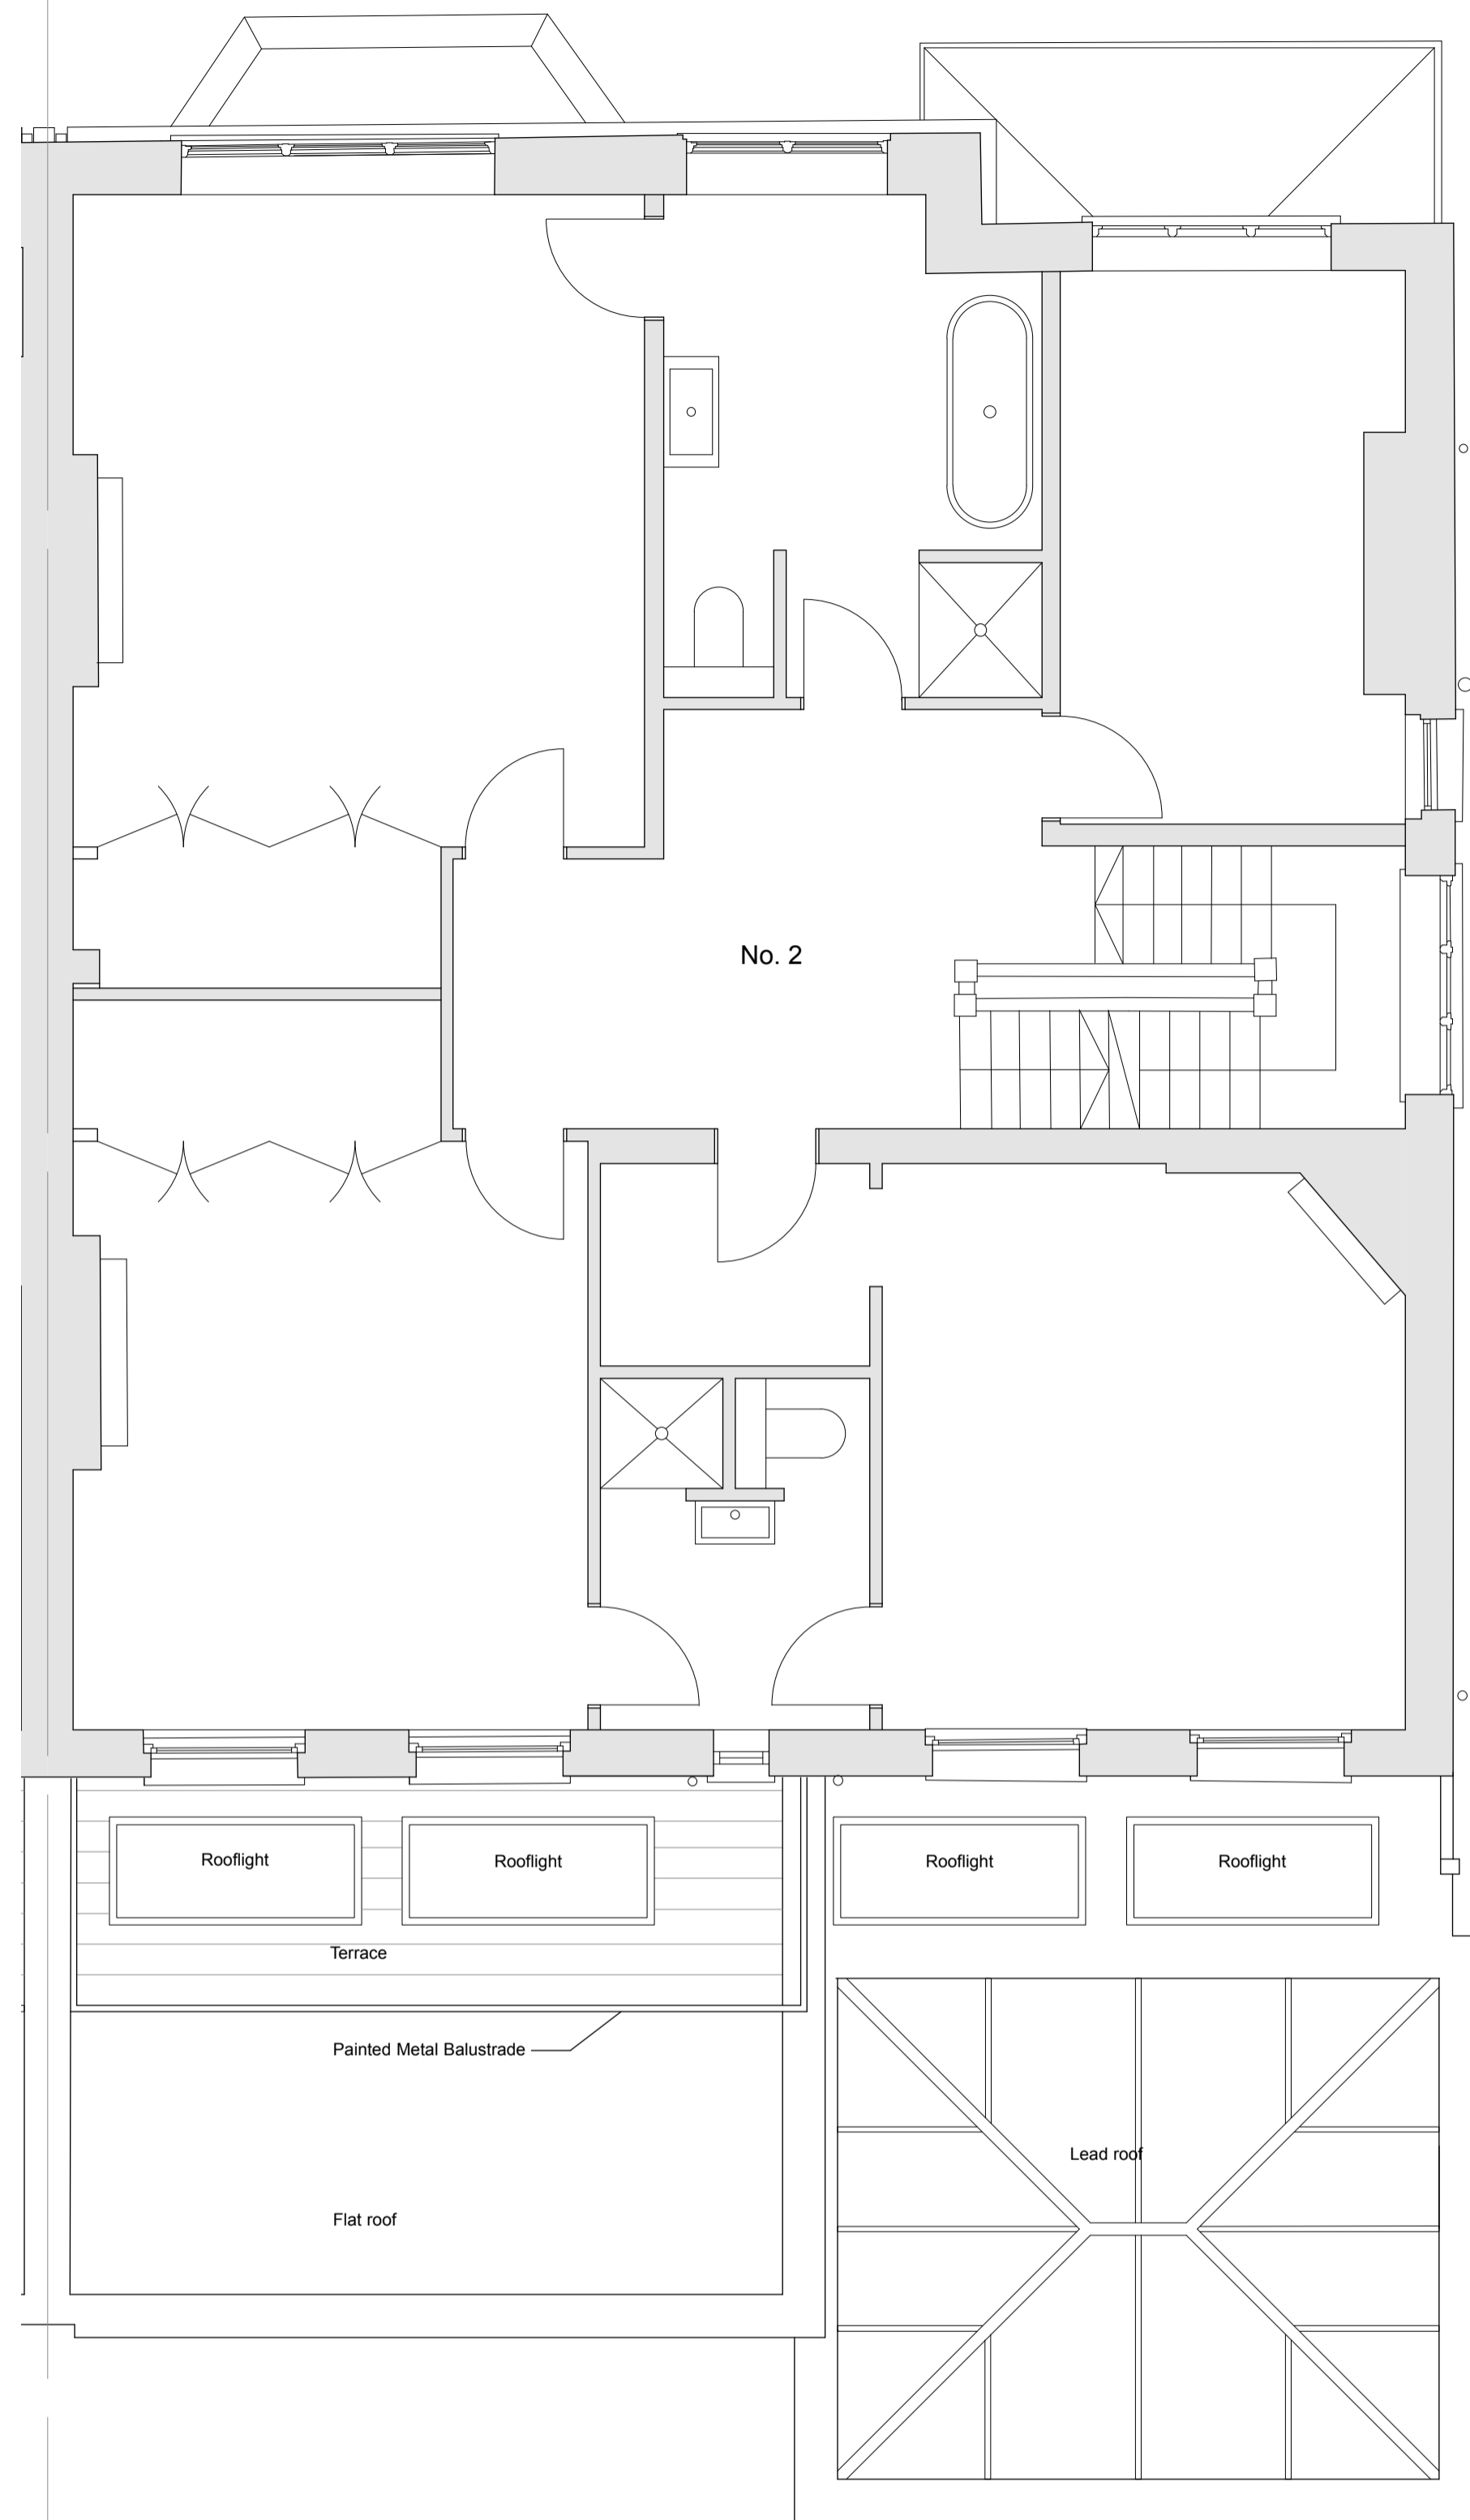


First Floor Plan

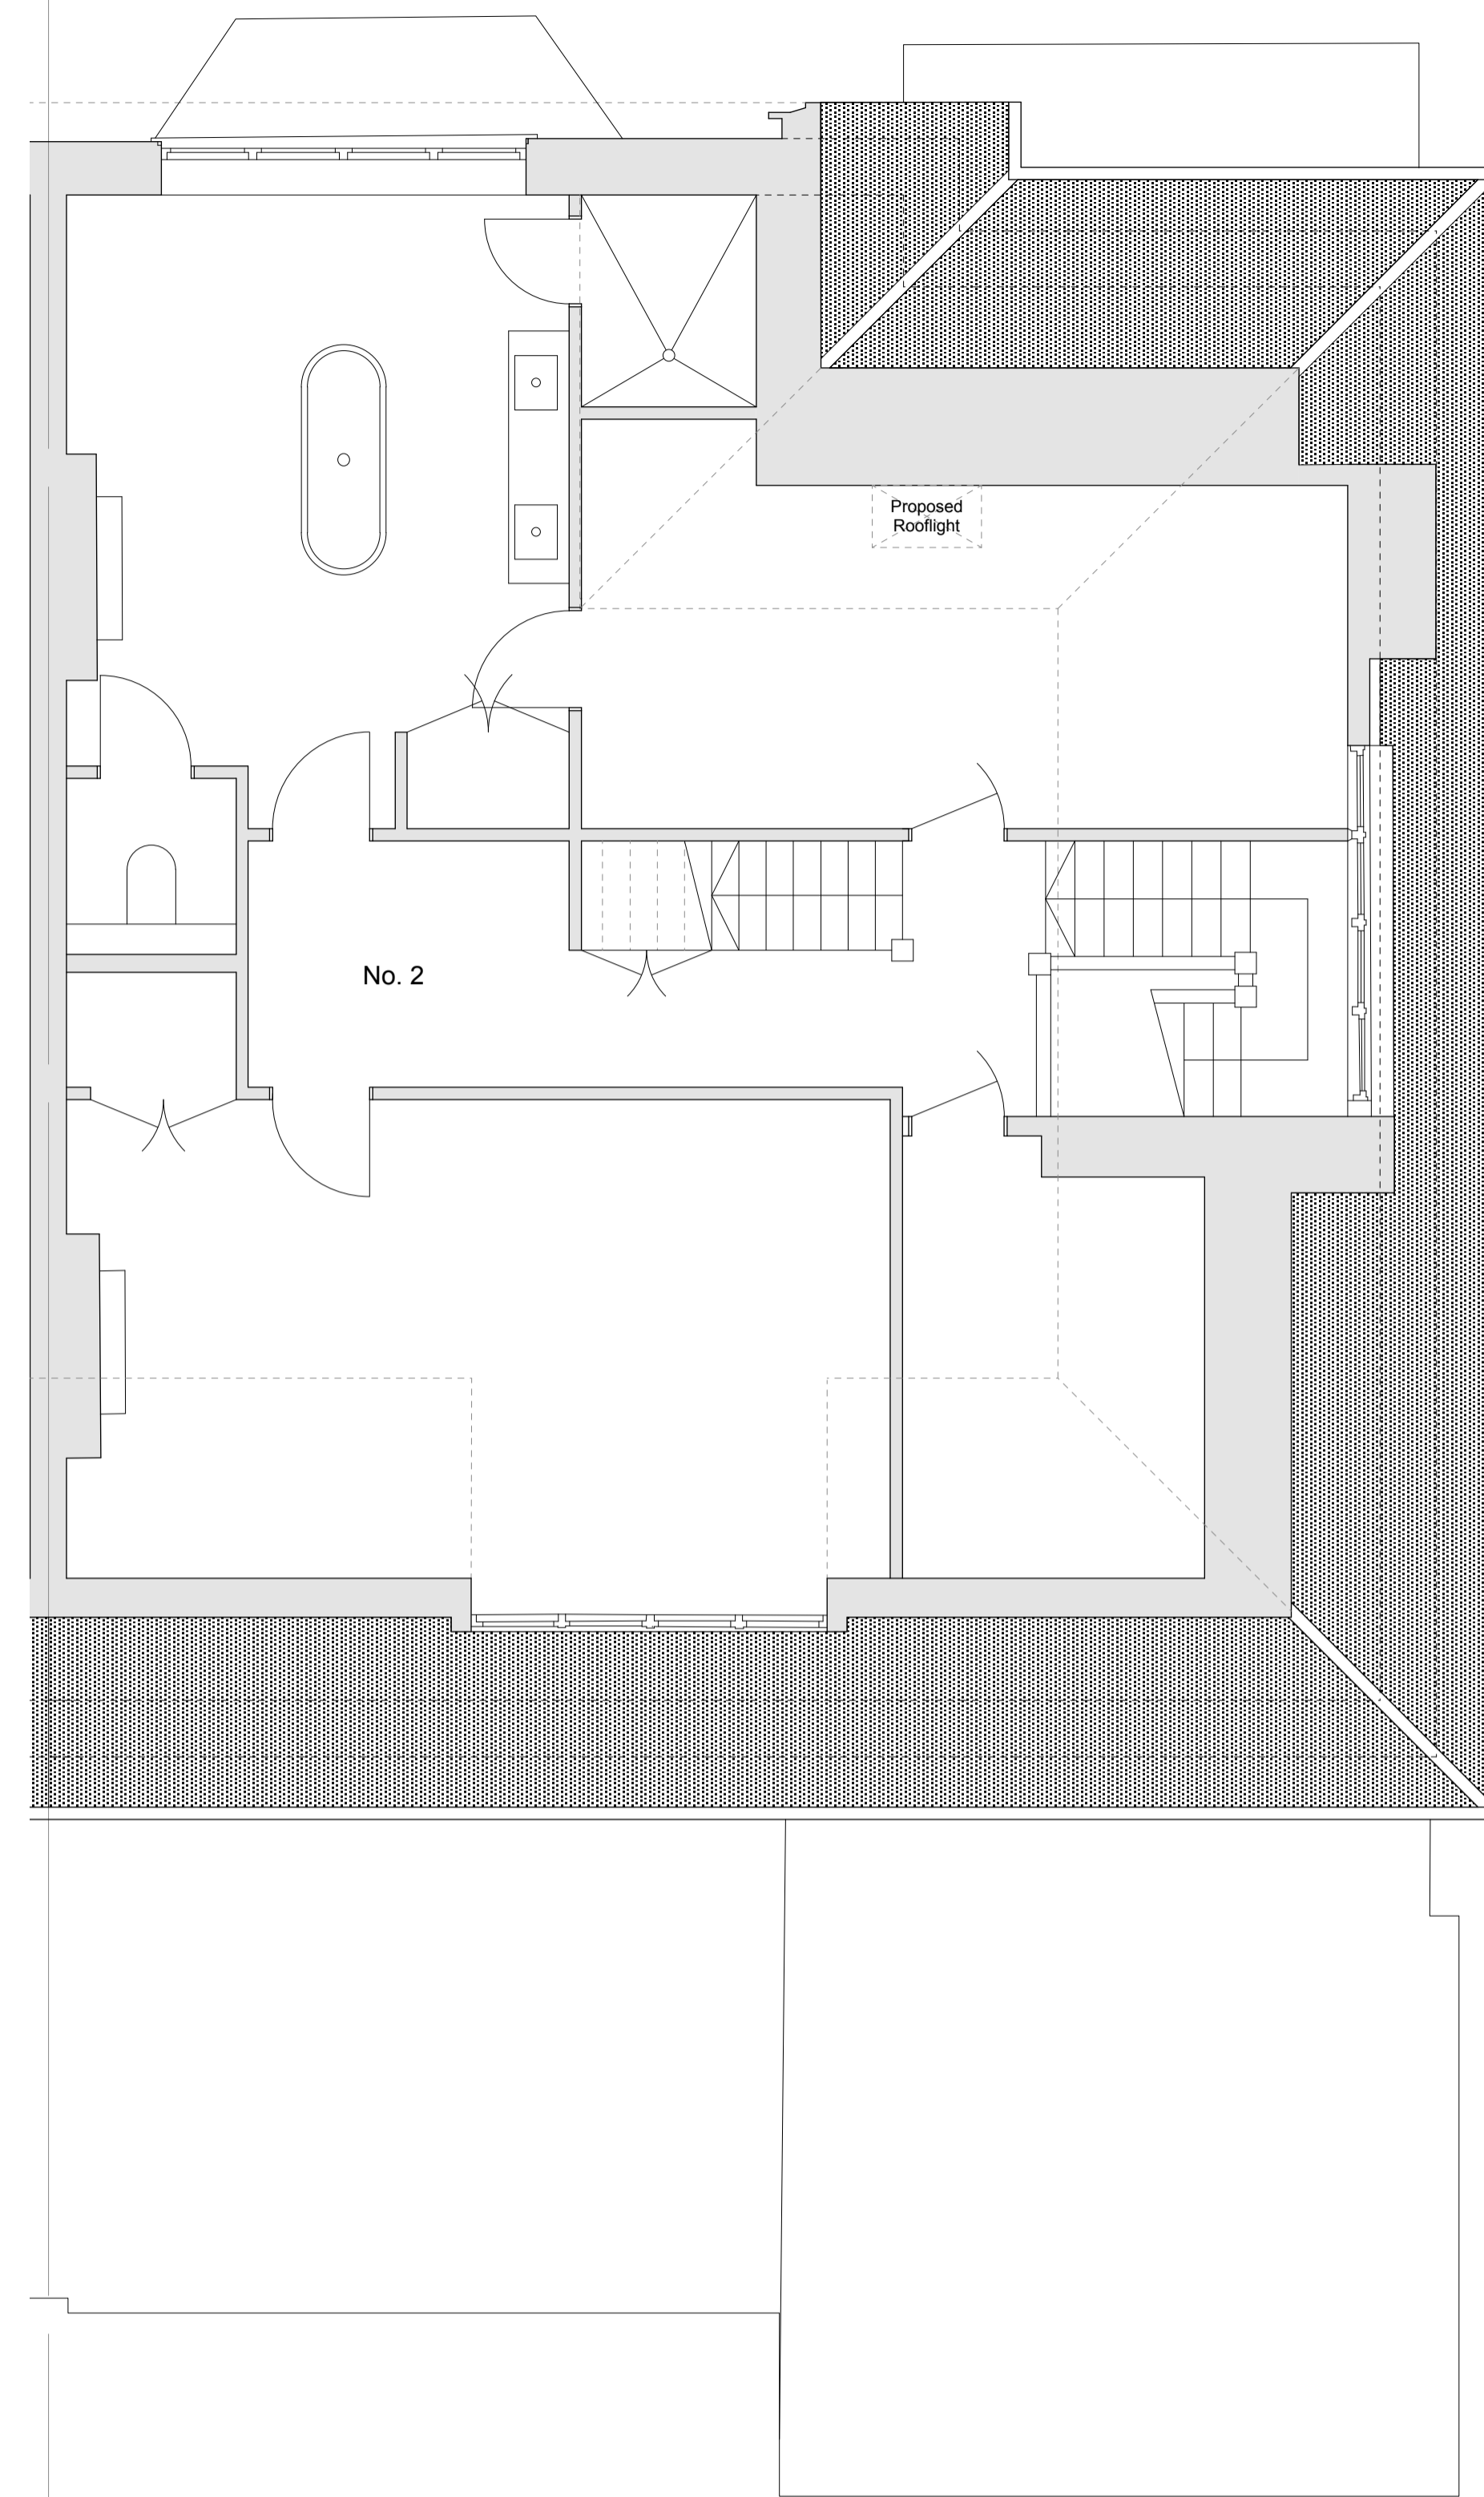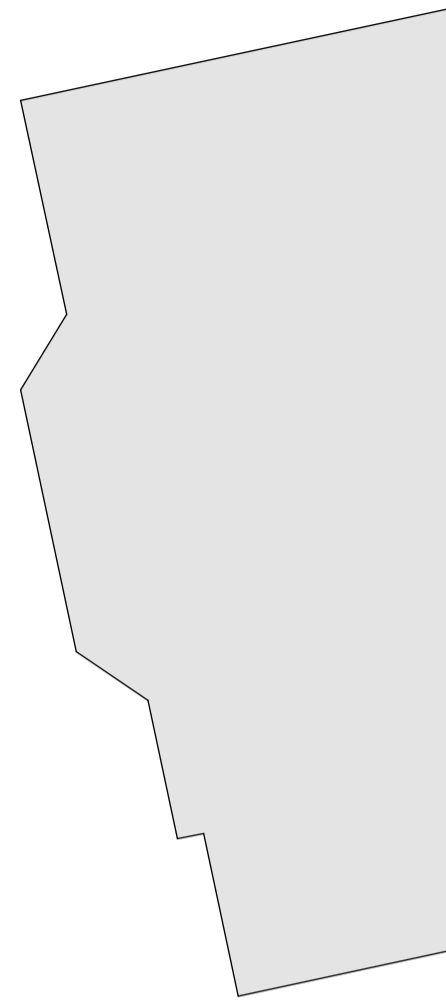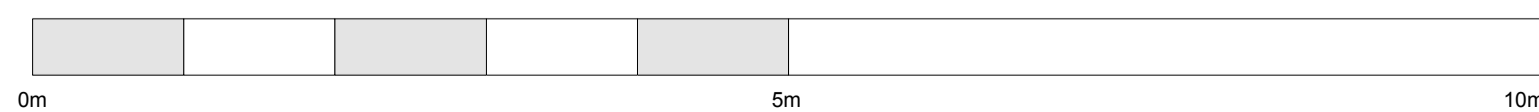
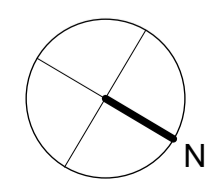


Second Floor Plan


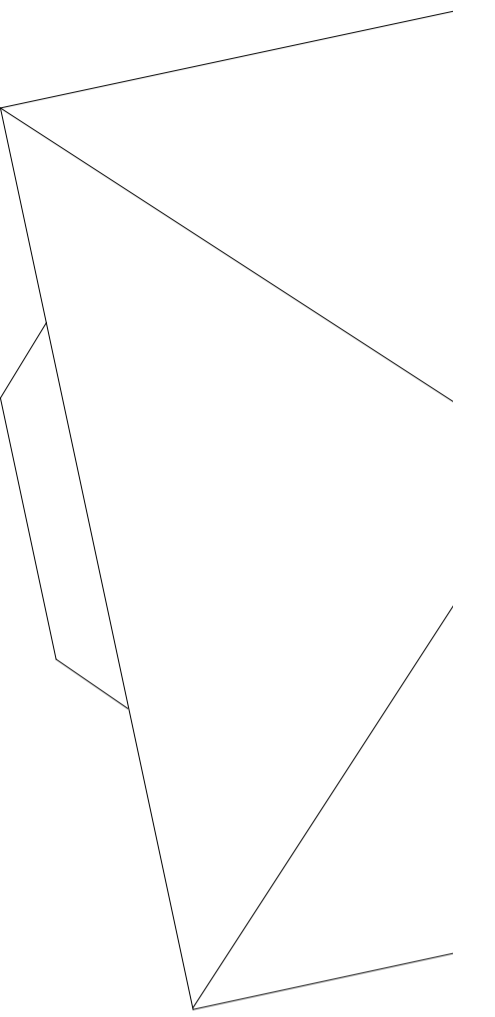


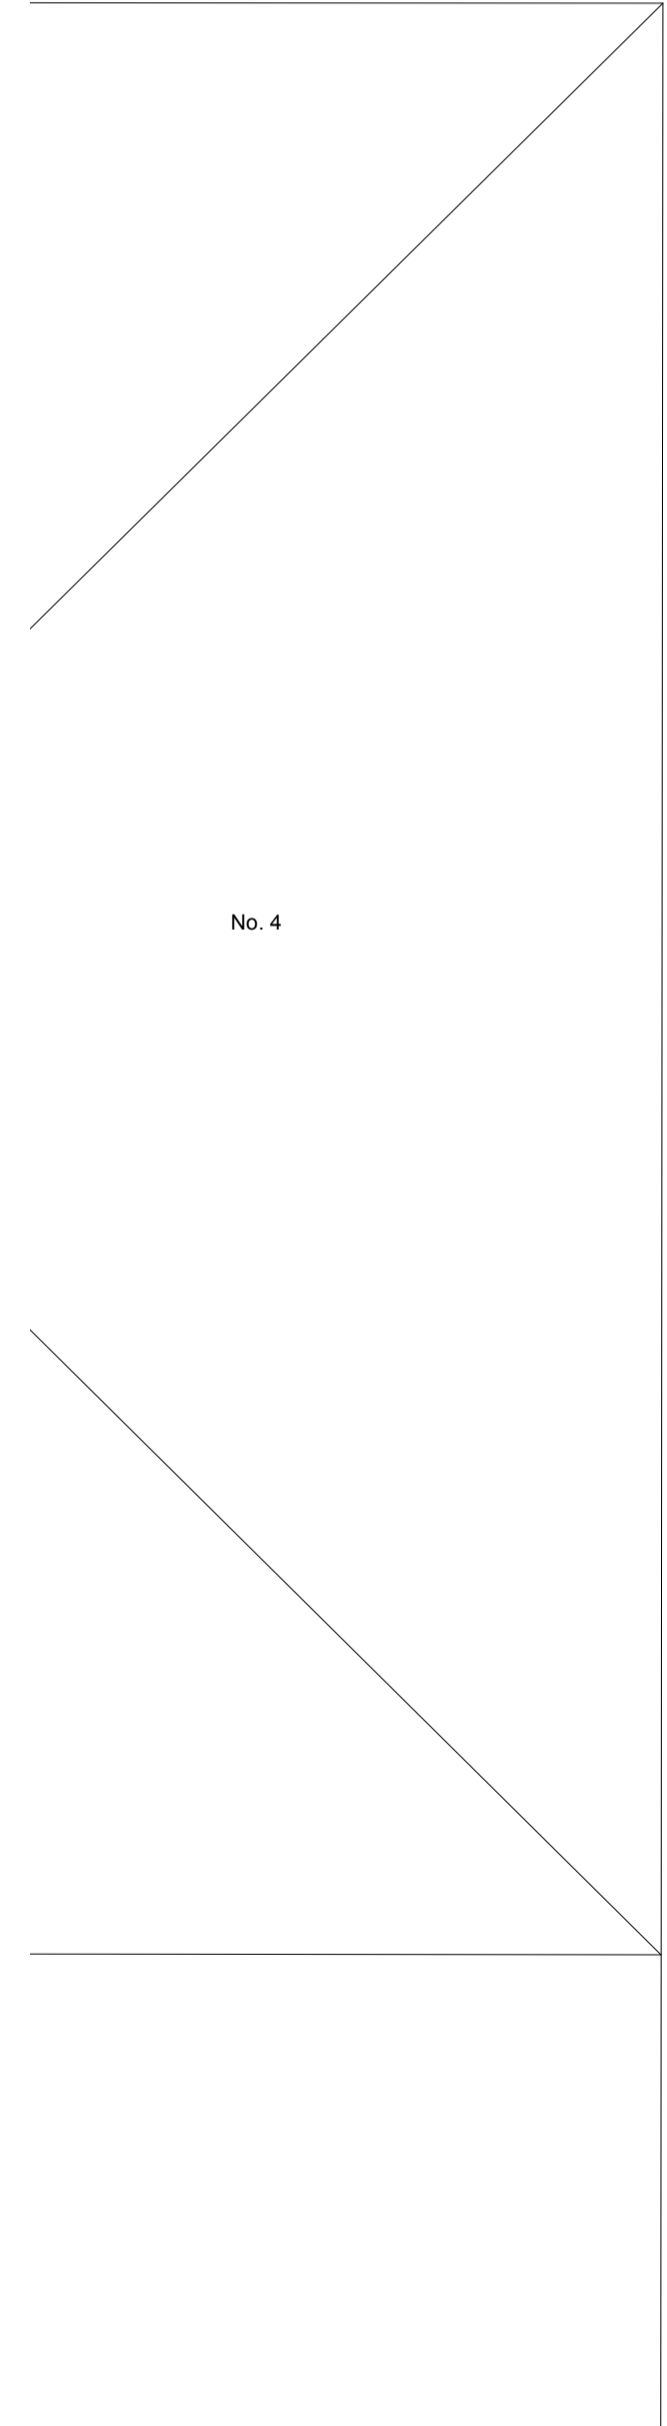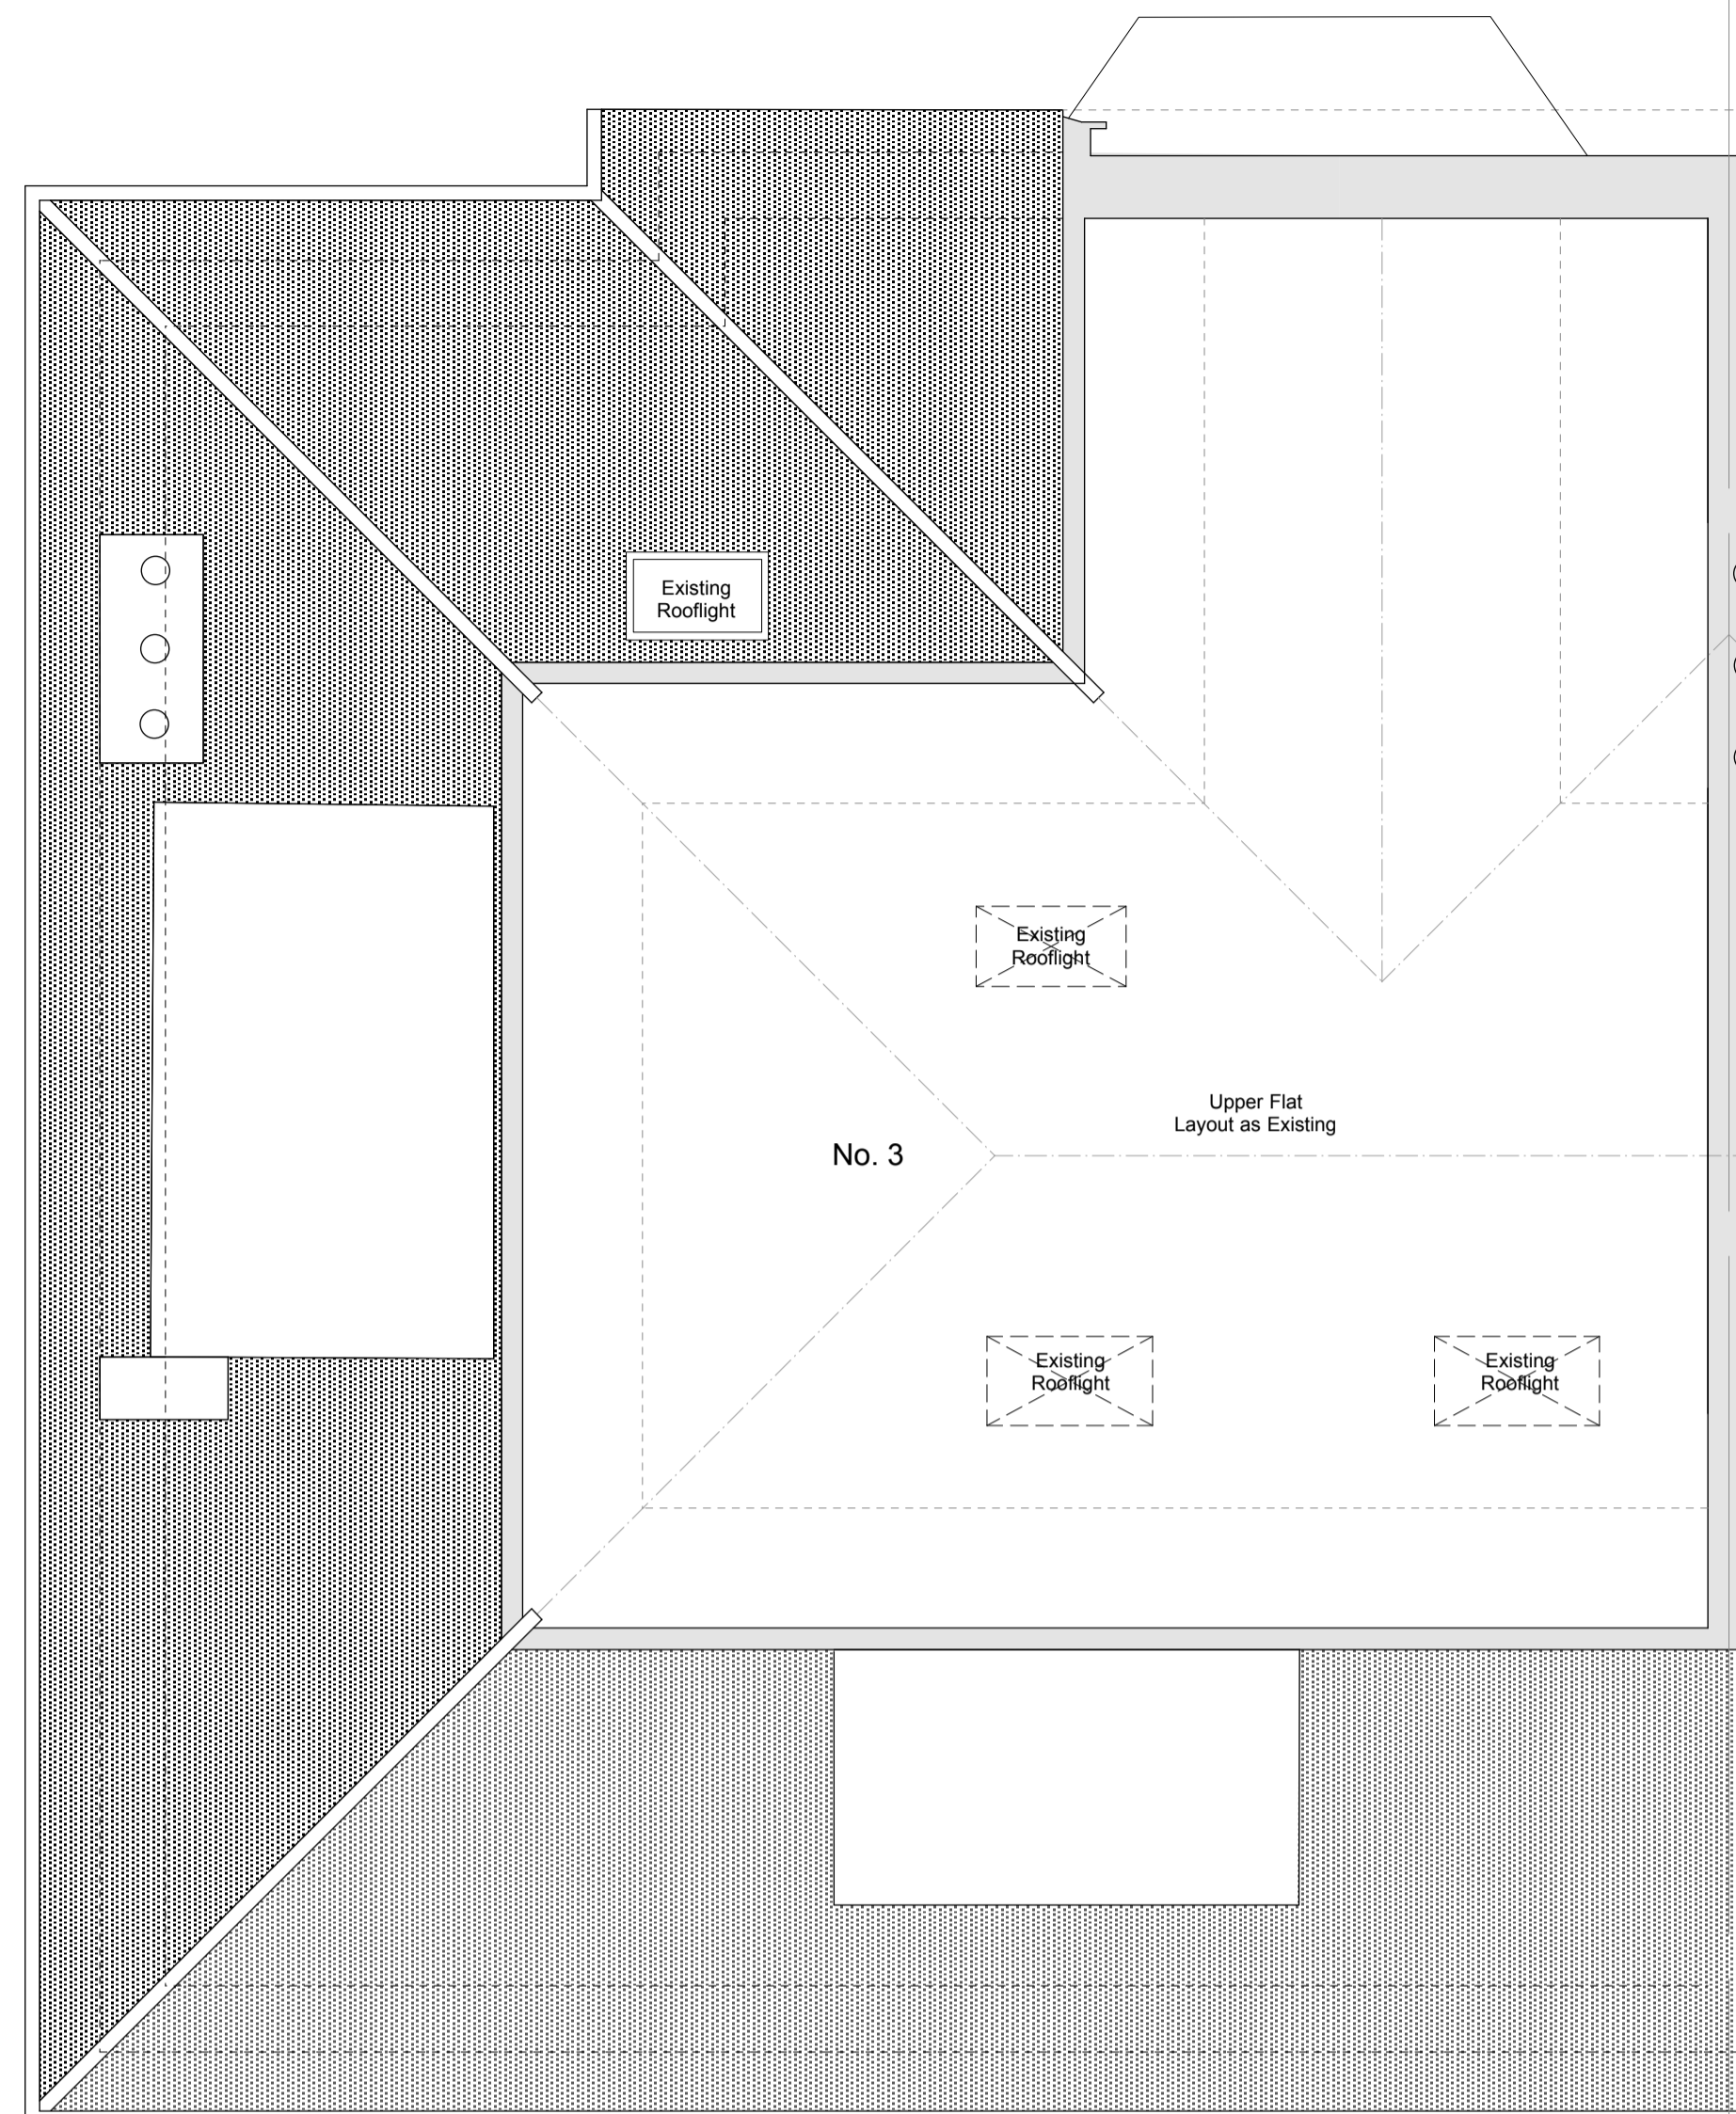


Attic Plan

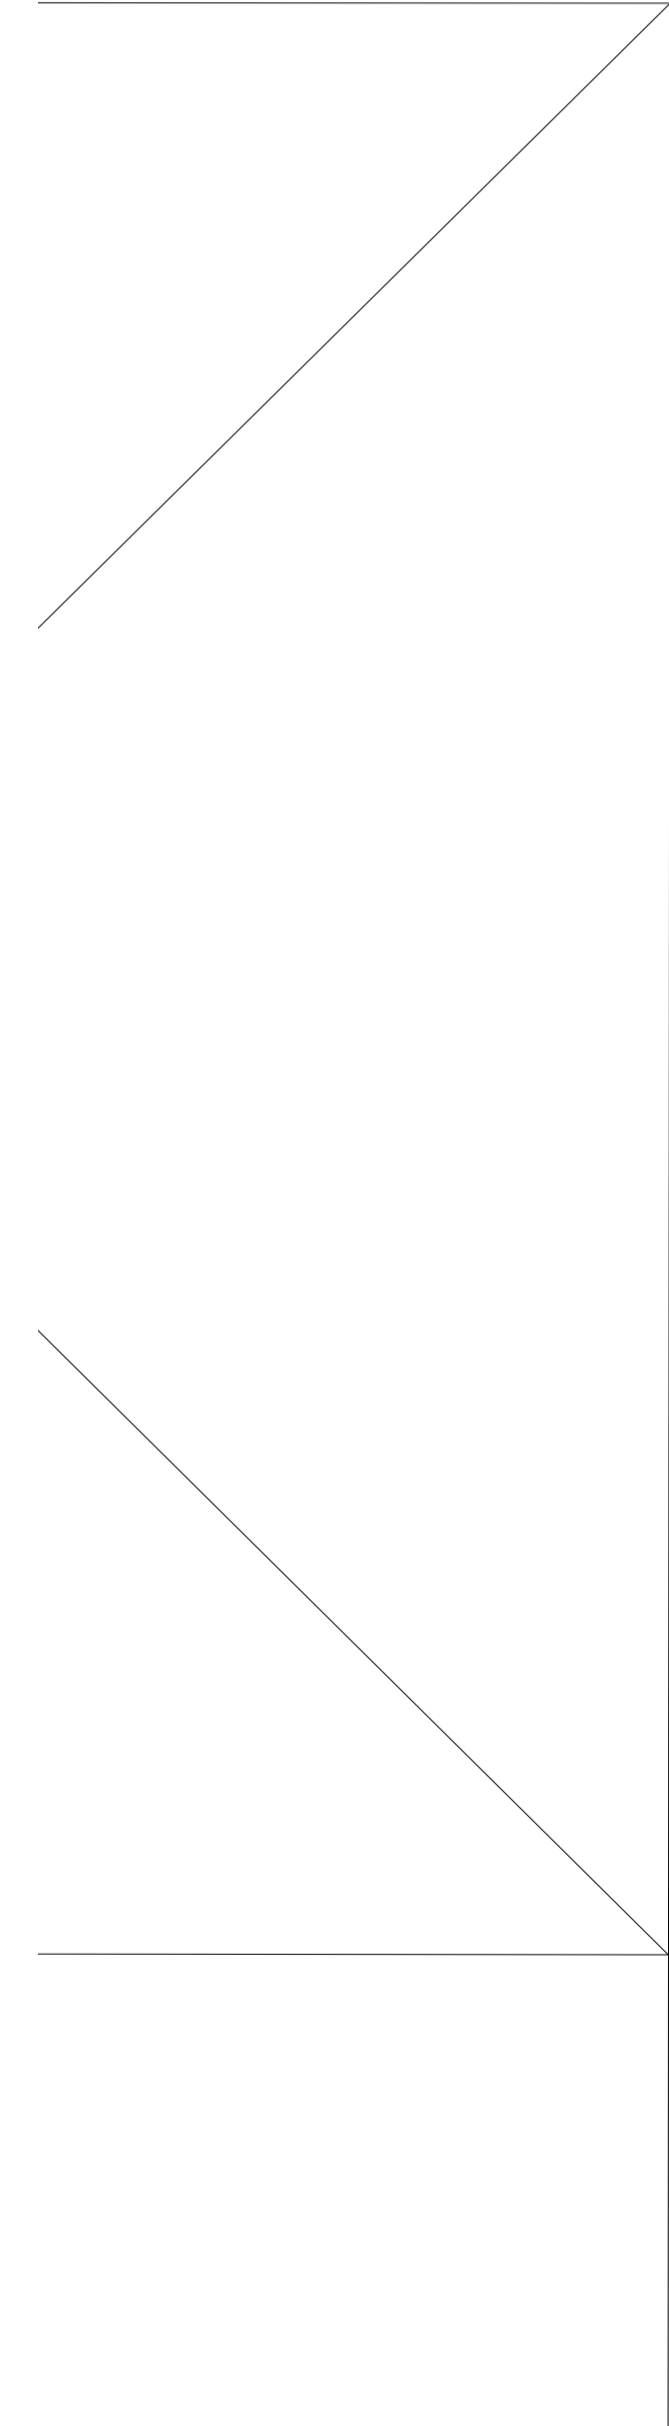
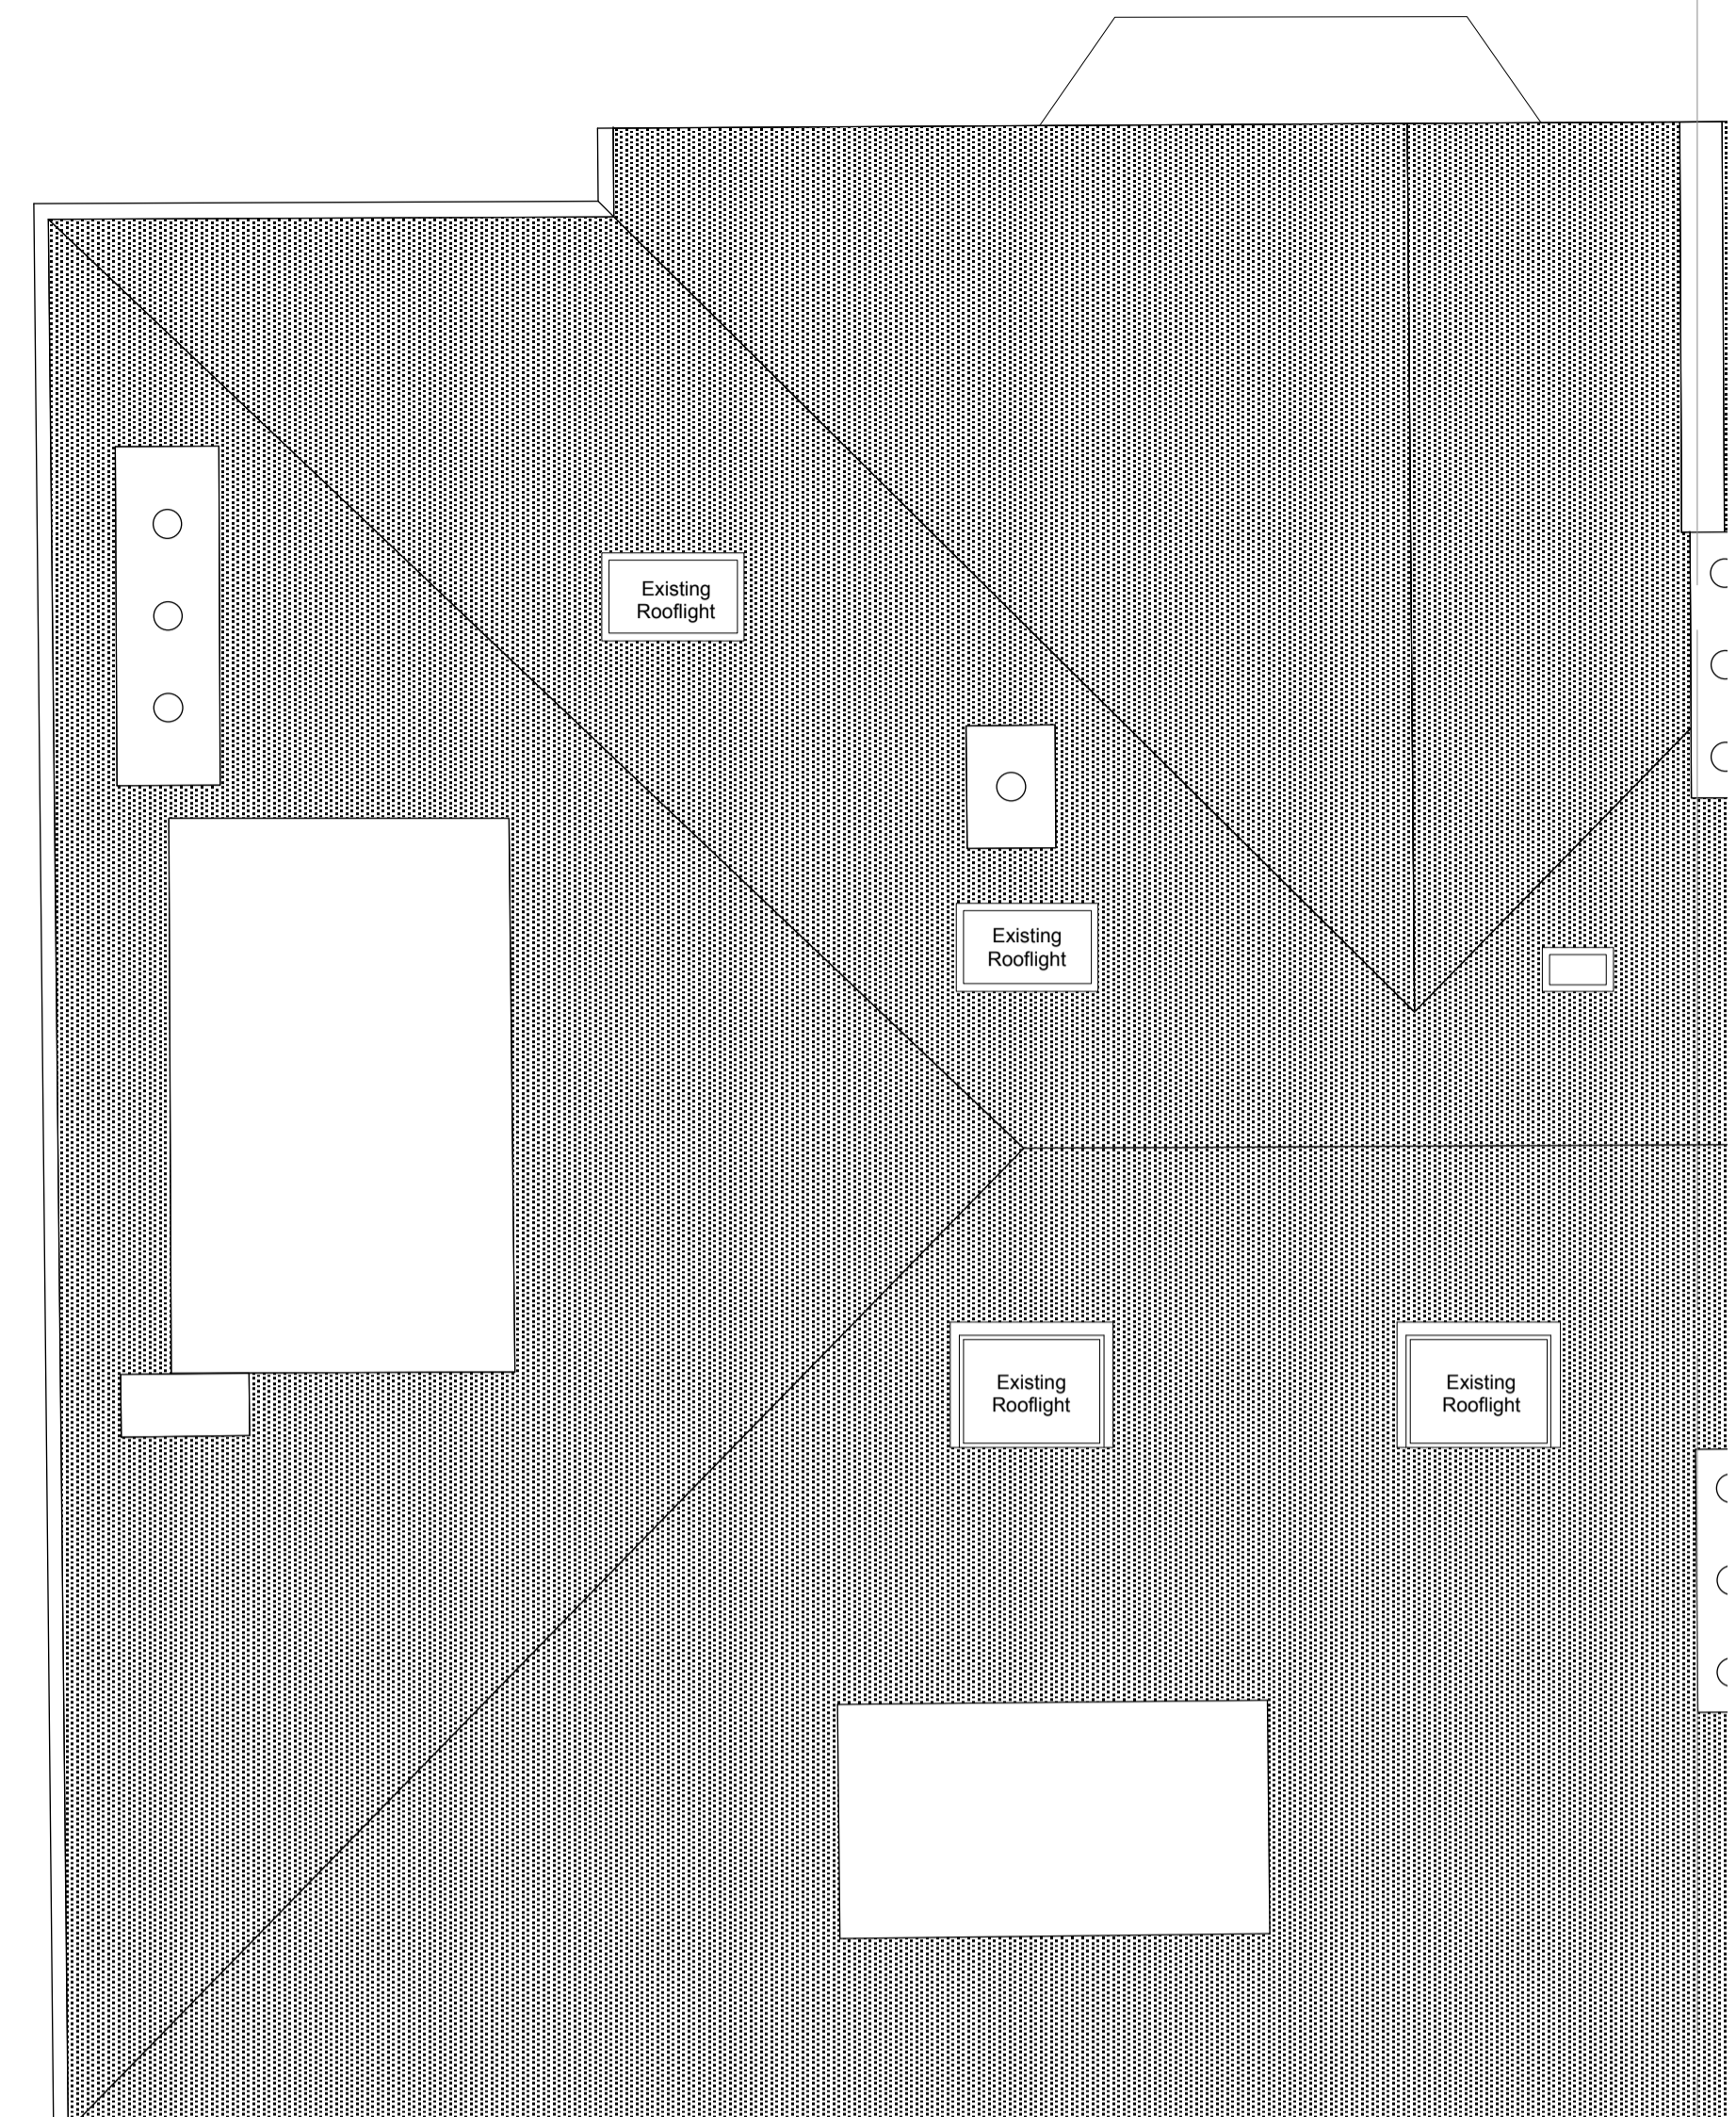


Roof Plan


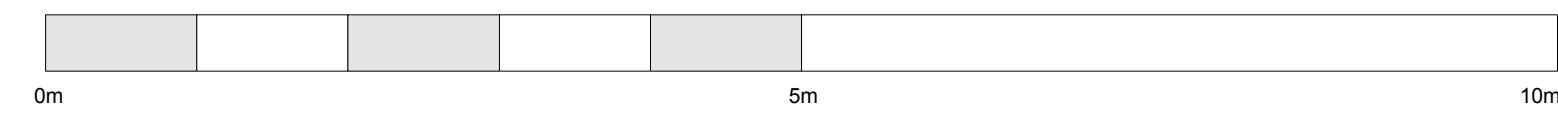
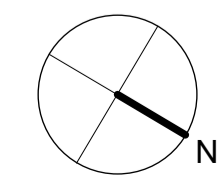


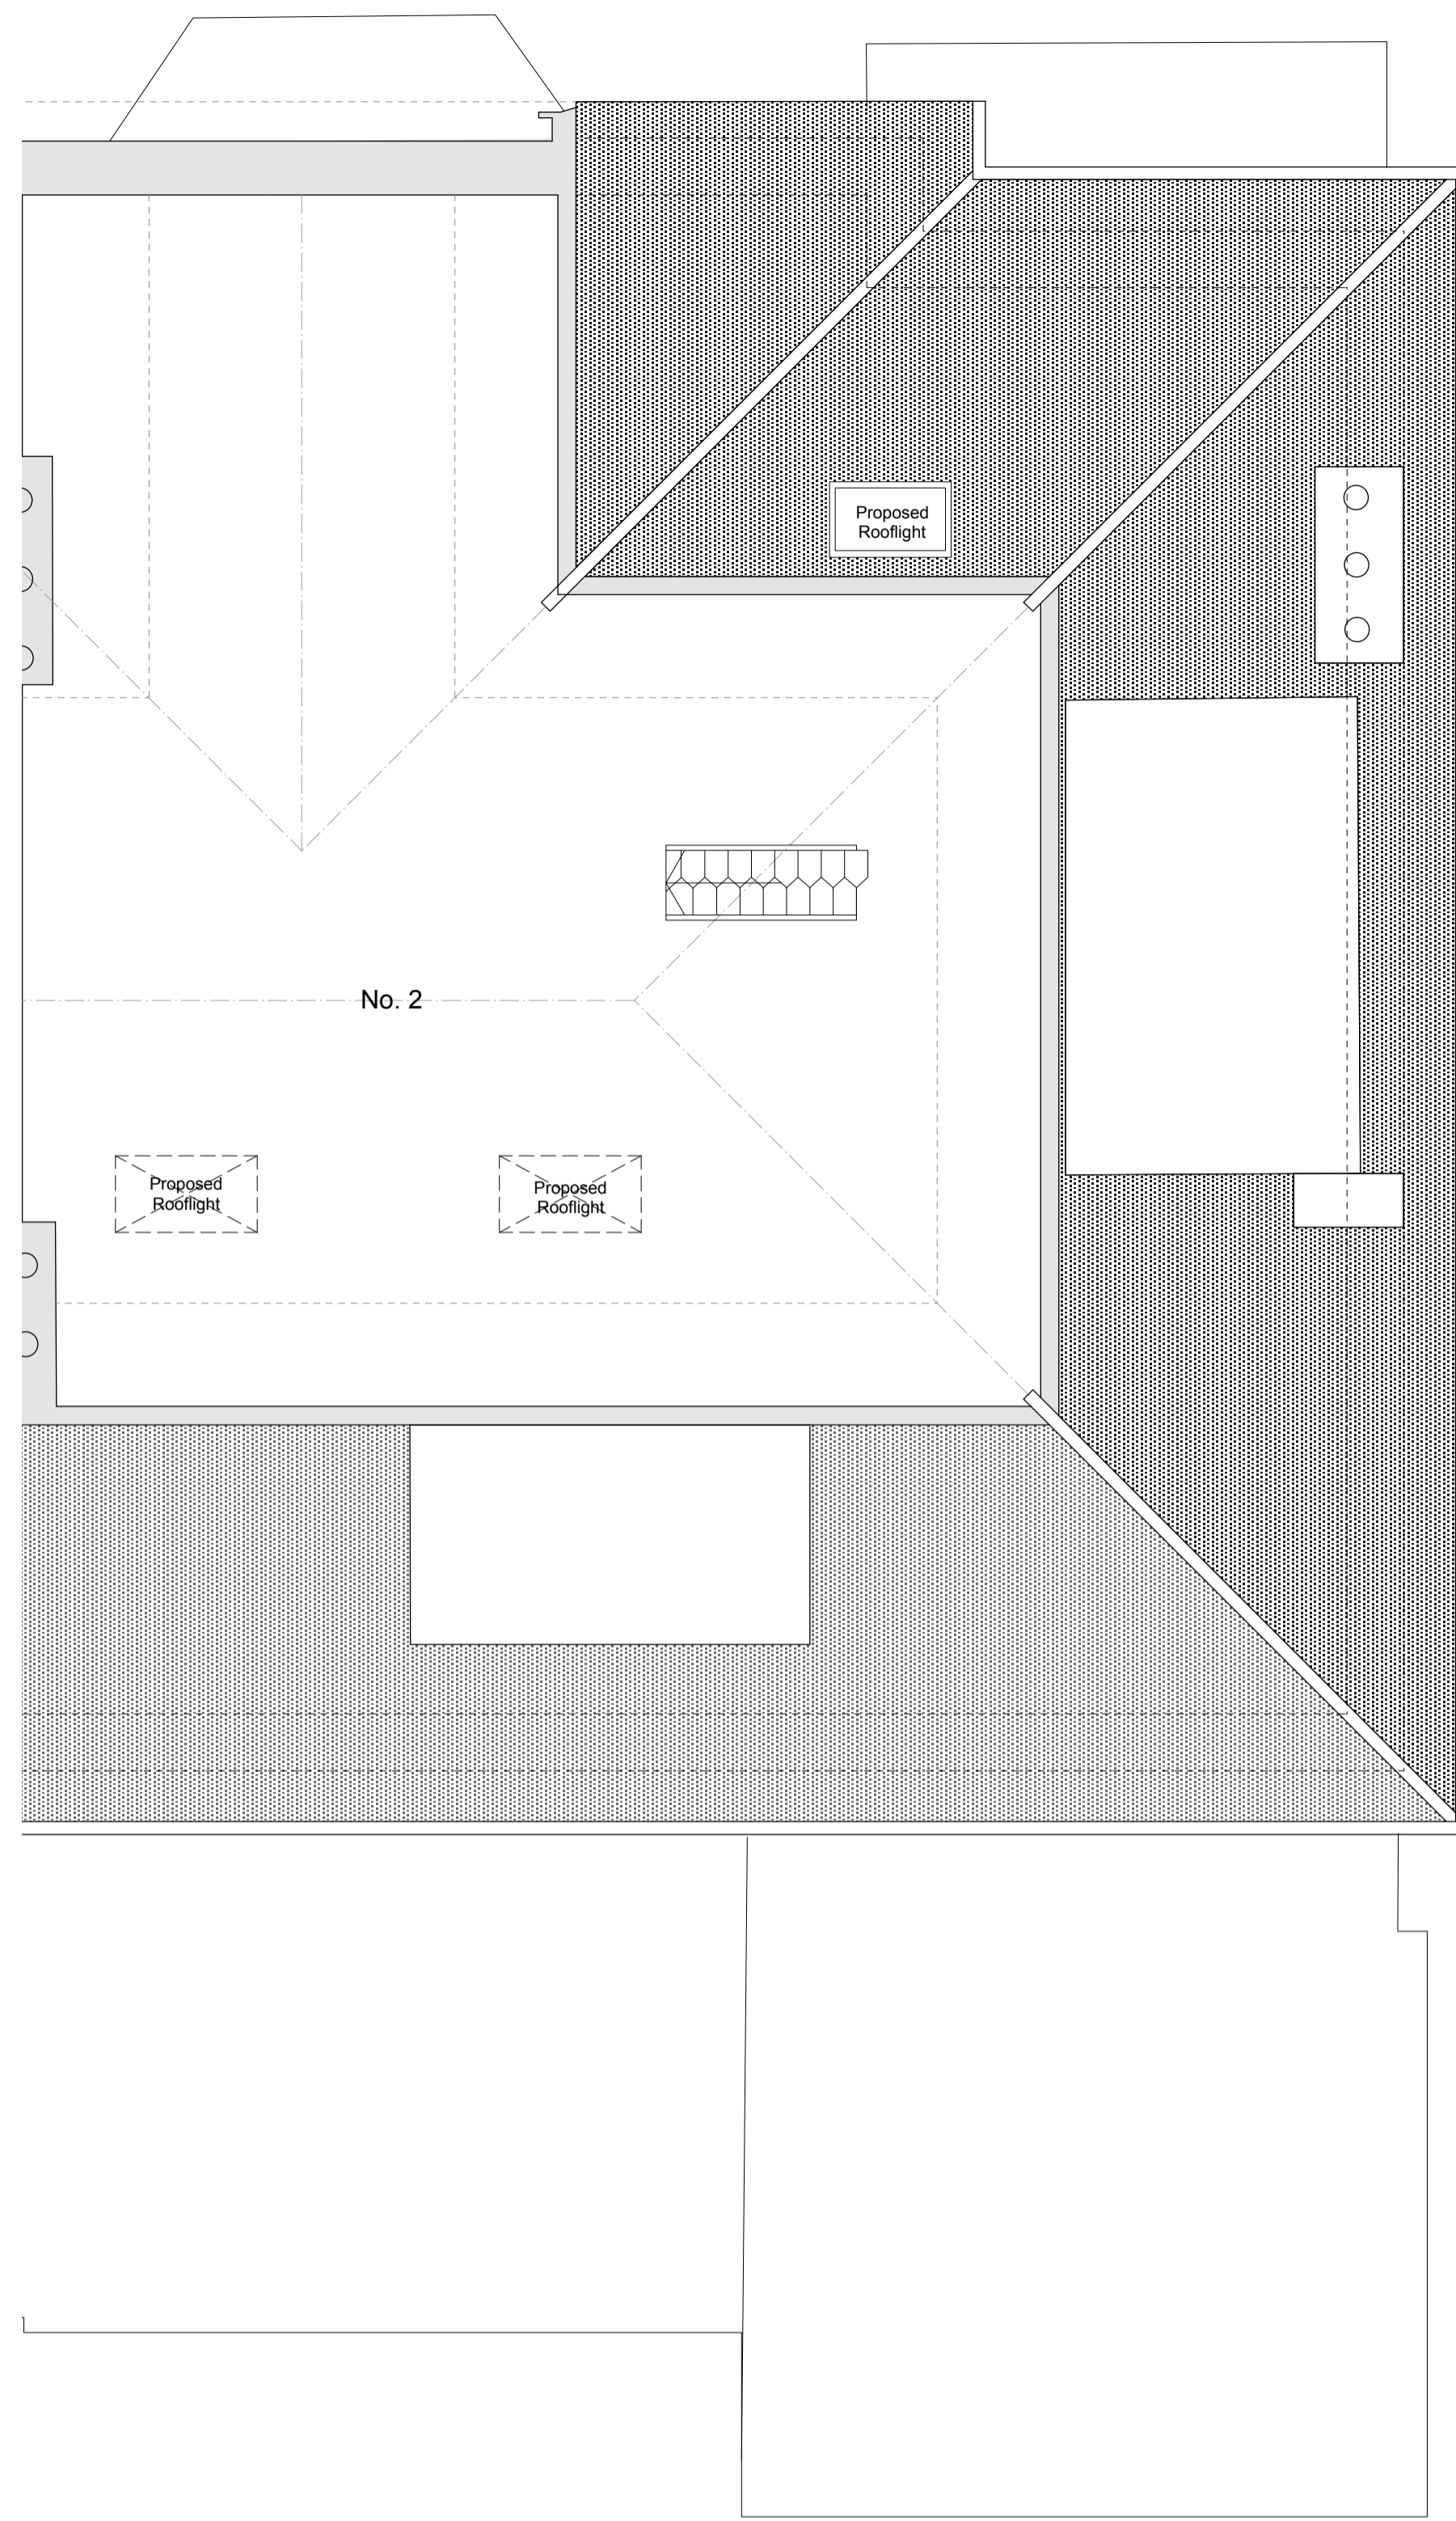

Attic plan

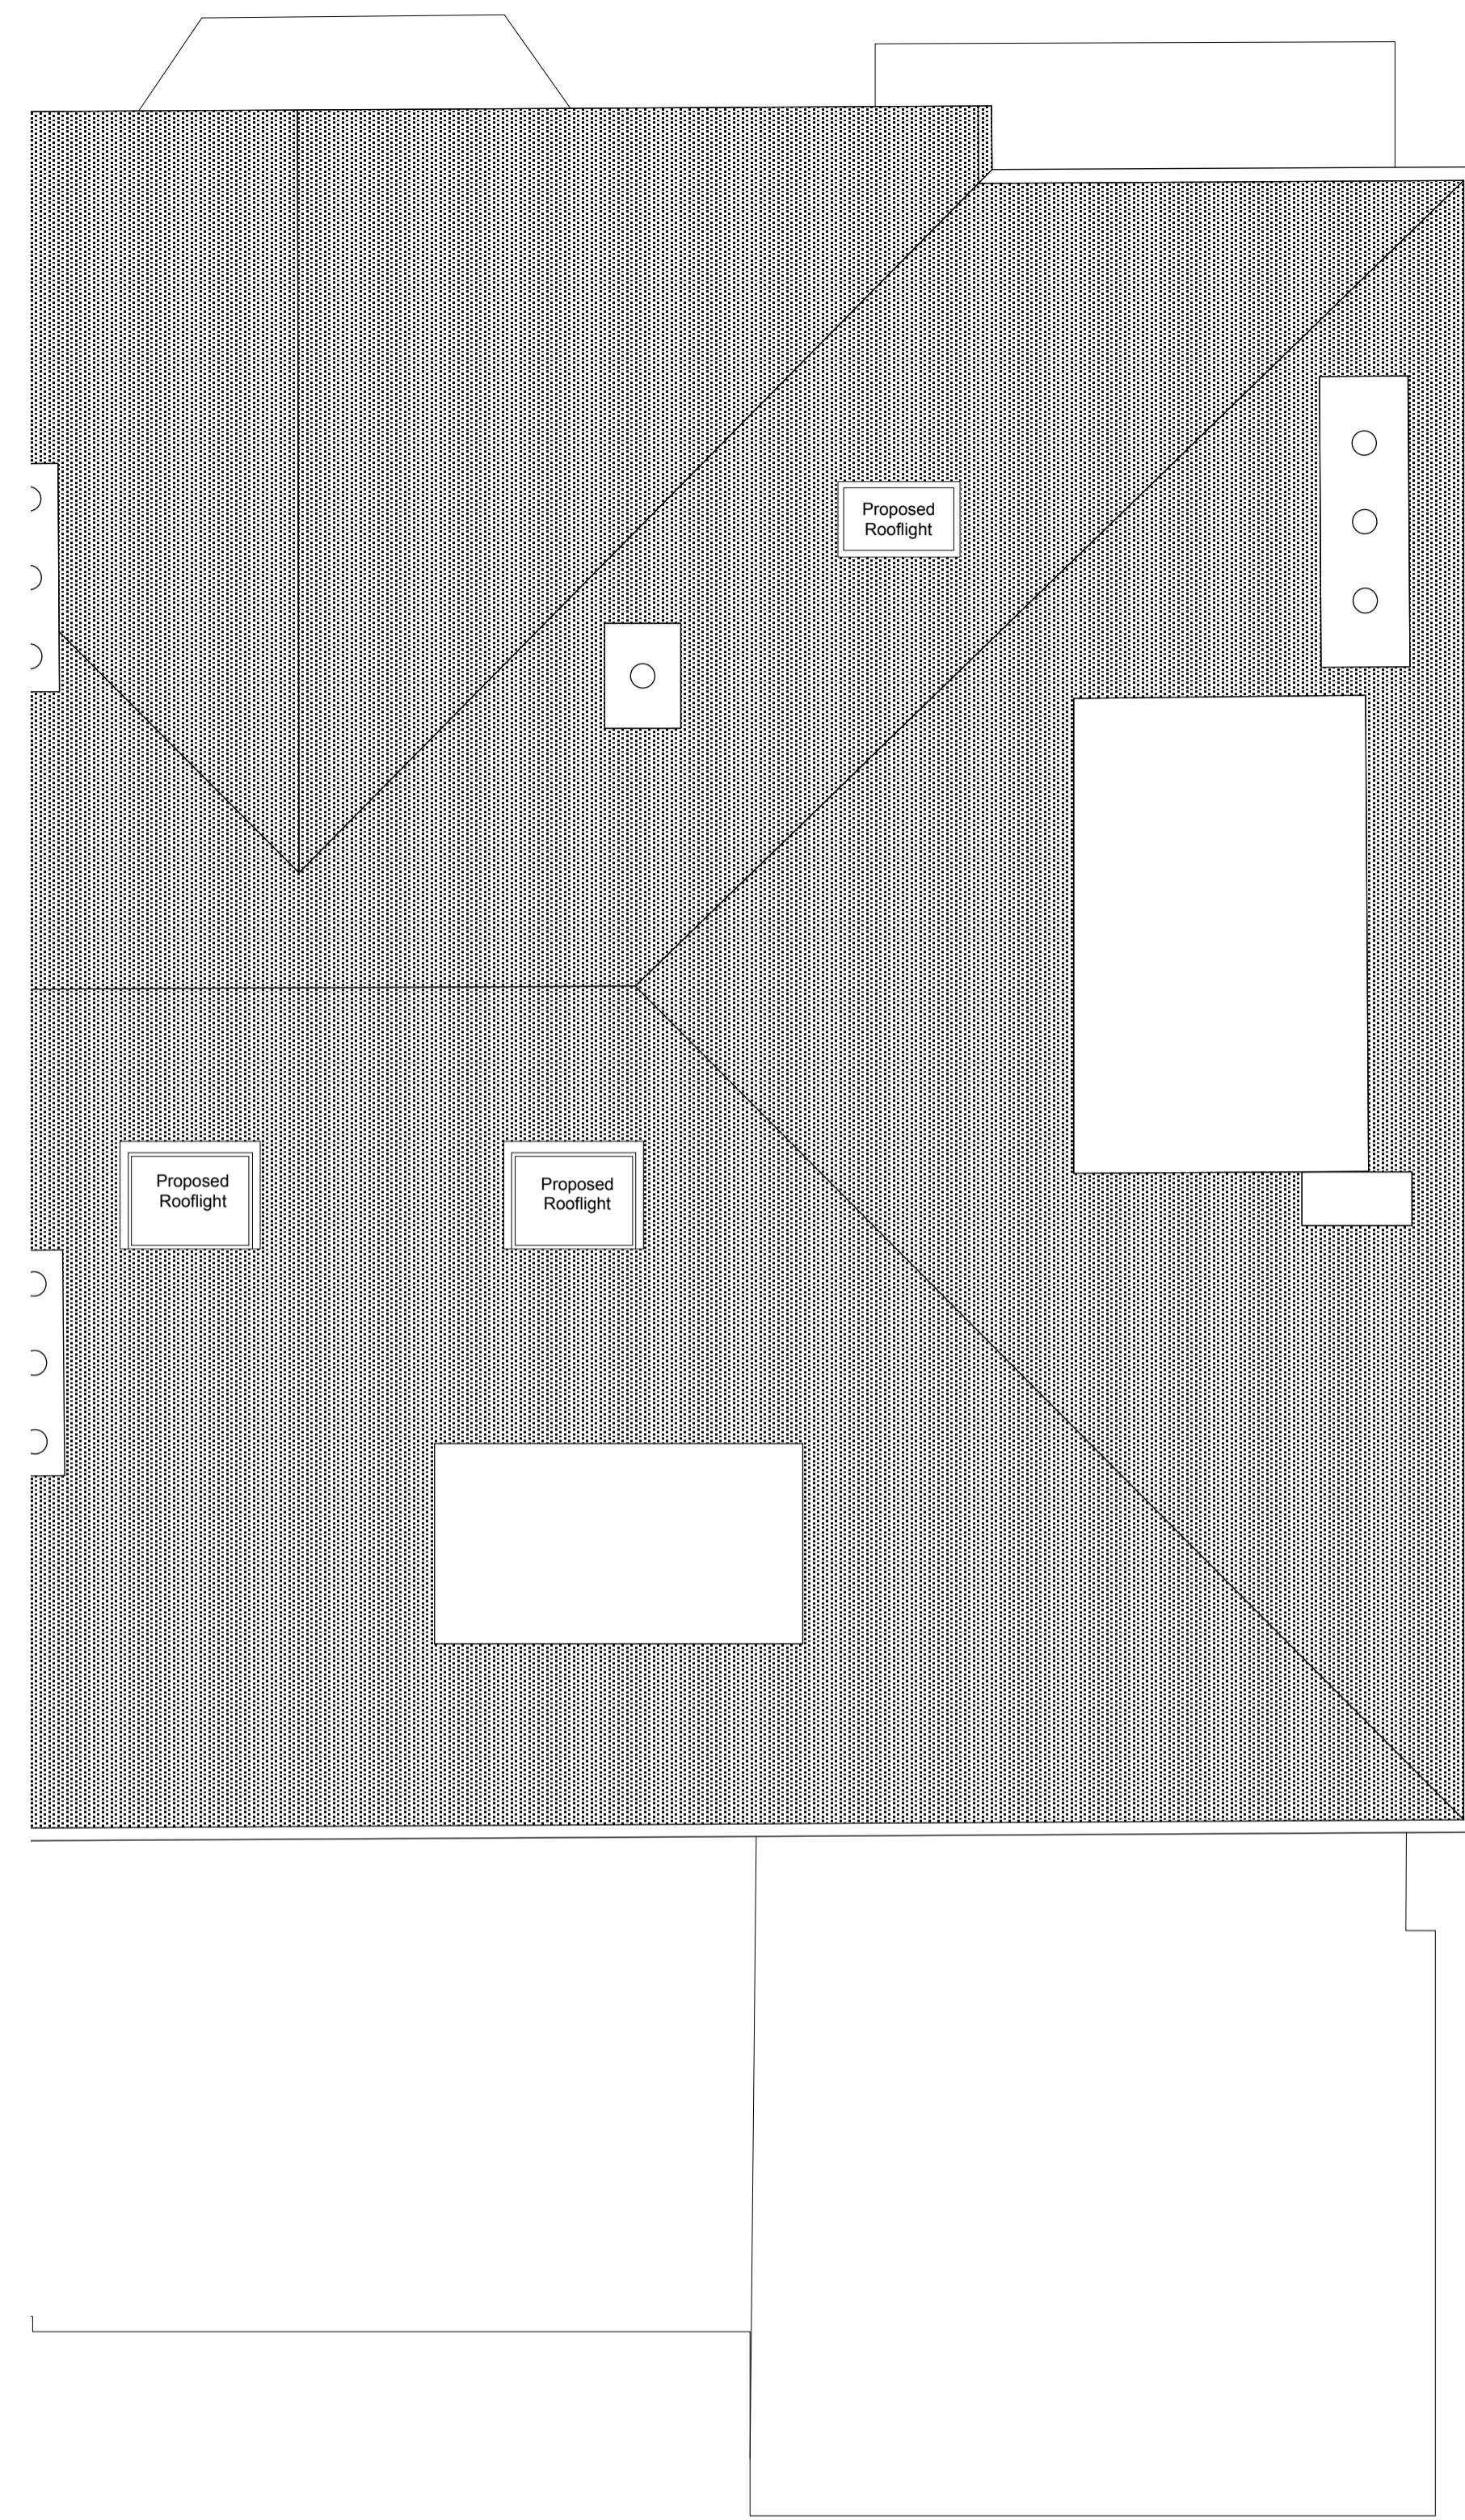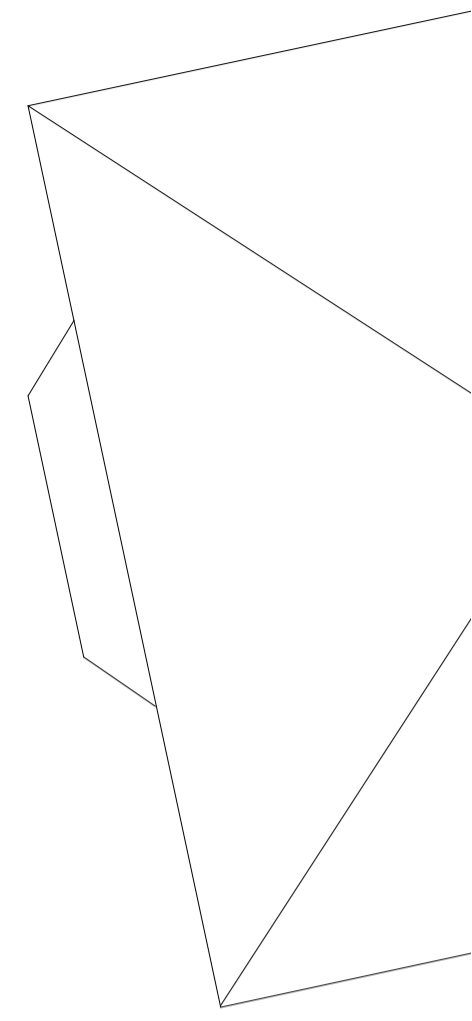

Roof Plan

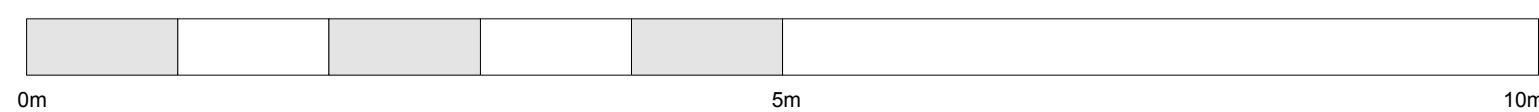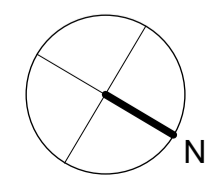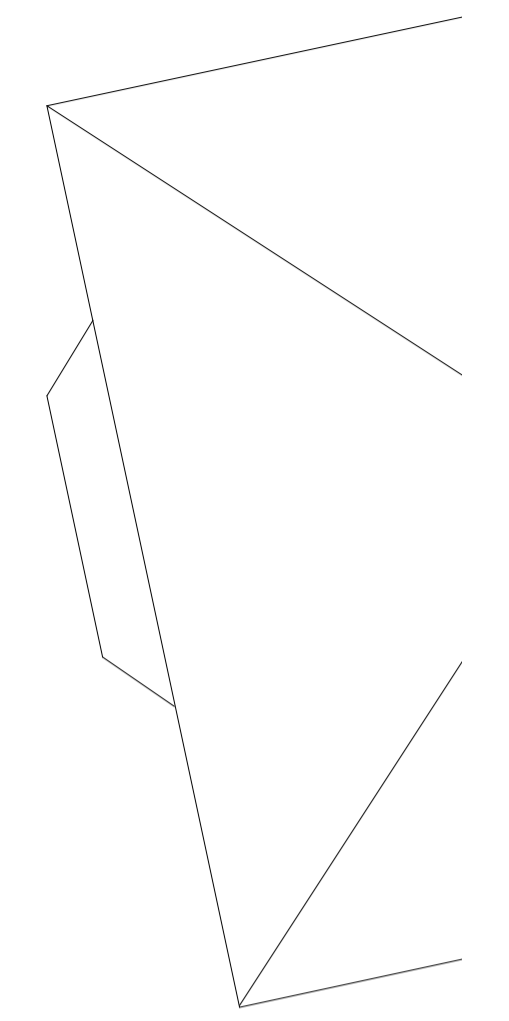




No. 4  
Rear Elevation  
1:50

No. 3



Front Elevation  
1:50

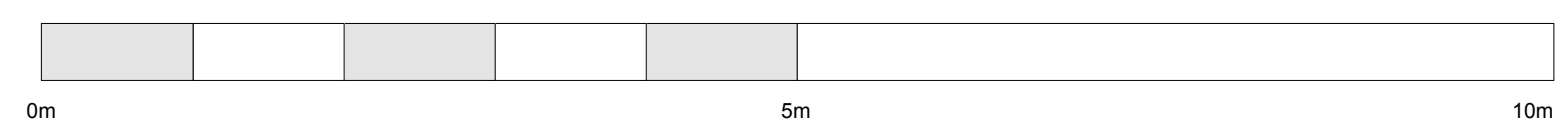





Rear Elevation  
1:50



Front Elevation  
1:50






Side Elevation




Sectional Elevation

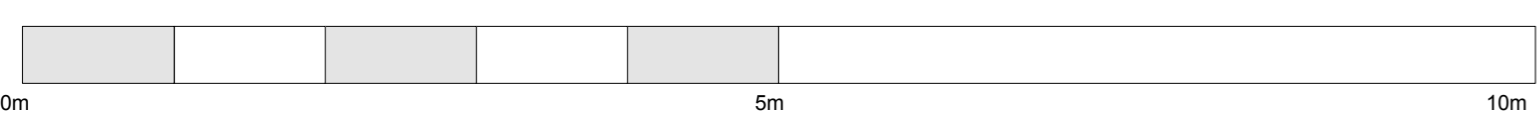






Side Elevation

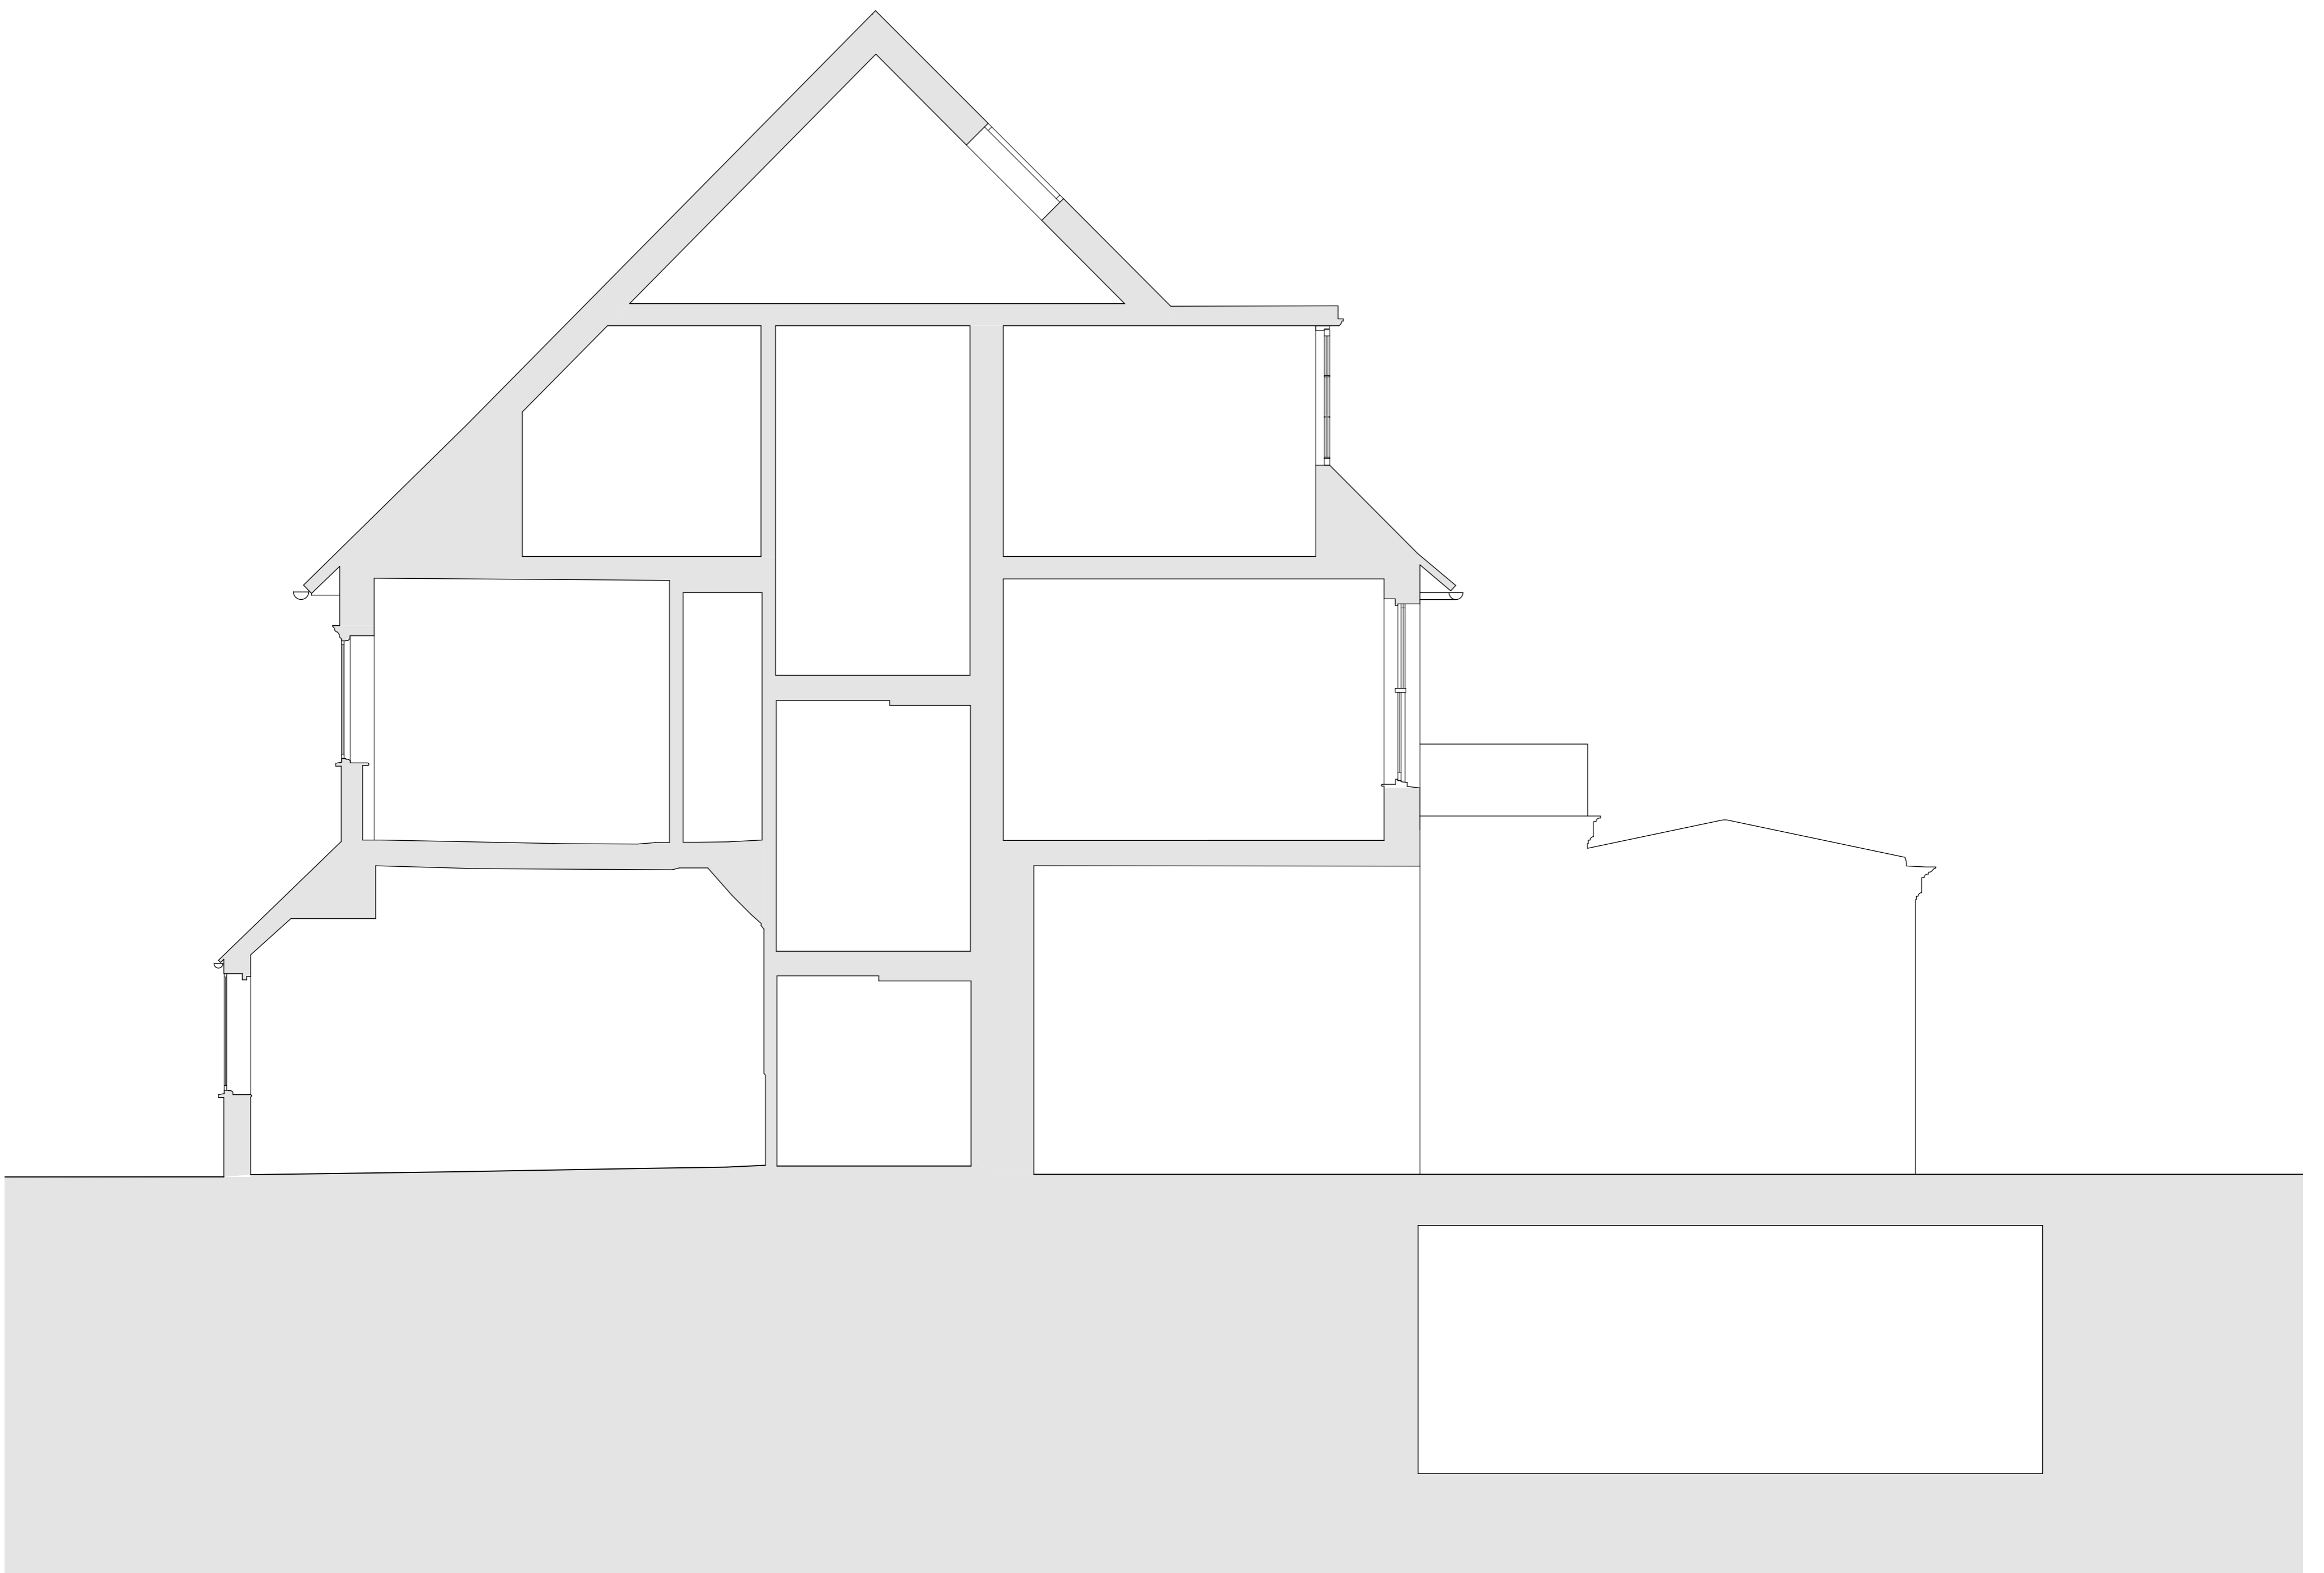

Sectional Elevation

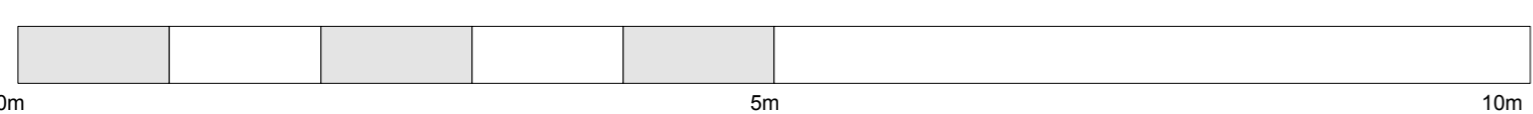

**Charlton  
Brown  
Architects**

Amendments to Planning Officer's Recommendations [23/05/16] DB | C  
Amended according to Planning Consultant Advice [09/02/15] DB | B  
Amended according to Pre-Application Advice [24/11/14] DB | A

2 & 3 Akenside, London, NW3 5BS  
No. 2 Proposed Elevations

Drwg. No. 1256 PL 109C

The Belvedere 2 Back Lane Hampstead London NW3 1HL Scale 1:50 @ A1  
T 020 7794 1234 M 07866 355 309 E jrb@charltonbrown.com This drawing is copyright



No. 2

No. 3

No. 4



Charlton  
Brown  
Architects

Amended according to Planning Consultant Advice 09/02/15 | DB | B  
Amended according to Pre-Application Advice 24/11/14 | DB | A

2 & 3 Akenside, London, NW3 5BS

Combined Front Elevations - Proposed | Orig. No. 1256 PL 110B

The Belvedere 2 Back Lane Hampstead London NW3 1HL Scale 1:50 @ A1  
T 020 7794 1234 M 07866 355 309 E j@charltonbrown.com This drawing is copyright



