


NOTES


1. THIS DRAWING IS COPYRIGHT AND REMAINS THE PROPERTY OF THE CONSULTING ENGINEERS.
2. IF IN DOUBT, ASK.
3. CONTRACTORS MUST CHECK ALL DIMENSIONS ON SITE AND MUST WORK FROM FIGURED DIMENSIONS.
4. ANY DISCREPANCIES MUST BE REPORTED IMMEDIATELY TO THE CONSULTING ENGINEERS FOR INSTRUCTIONS.
5. THIS DRAWING IS TO BE READ TOGETHER WITH THE SPECIFICATION AND ALL OTHER RELEVANT DRAWINGS.

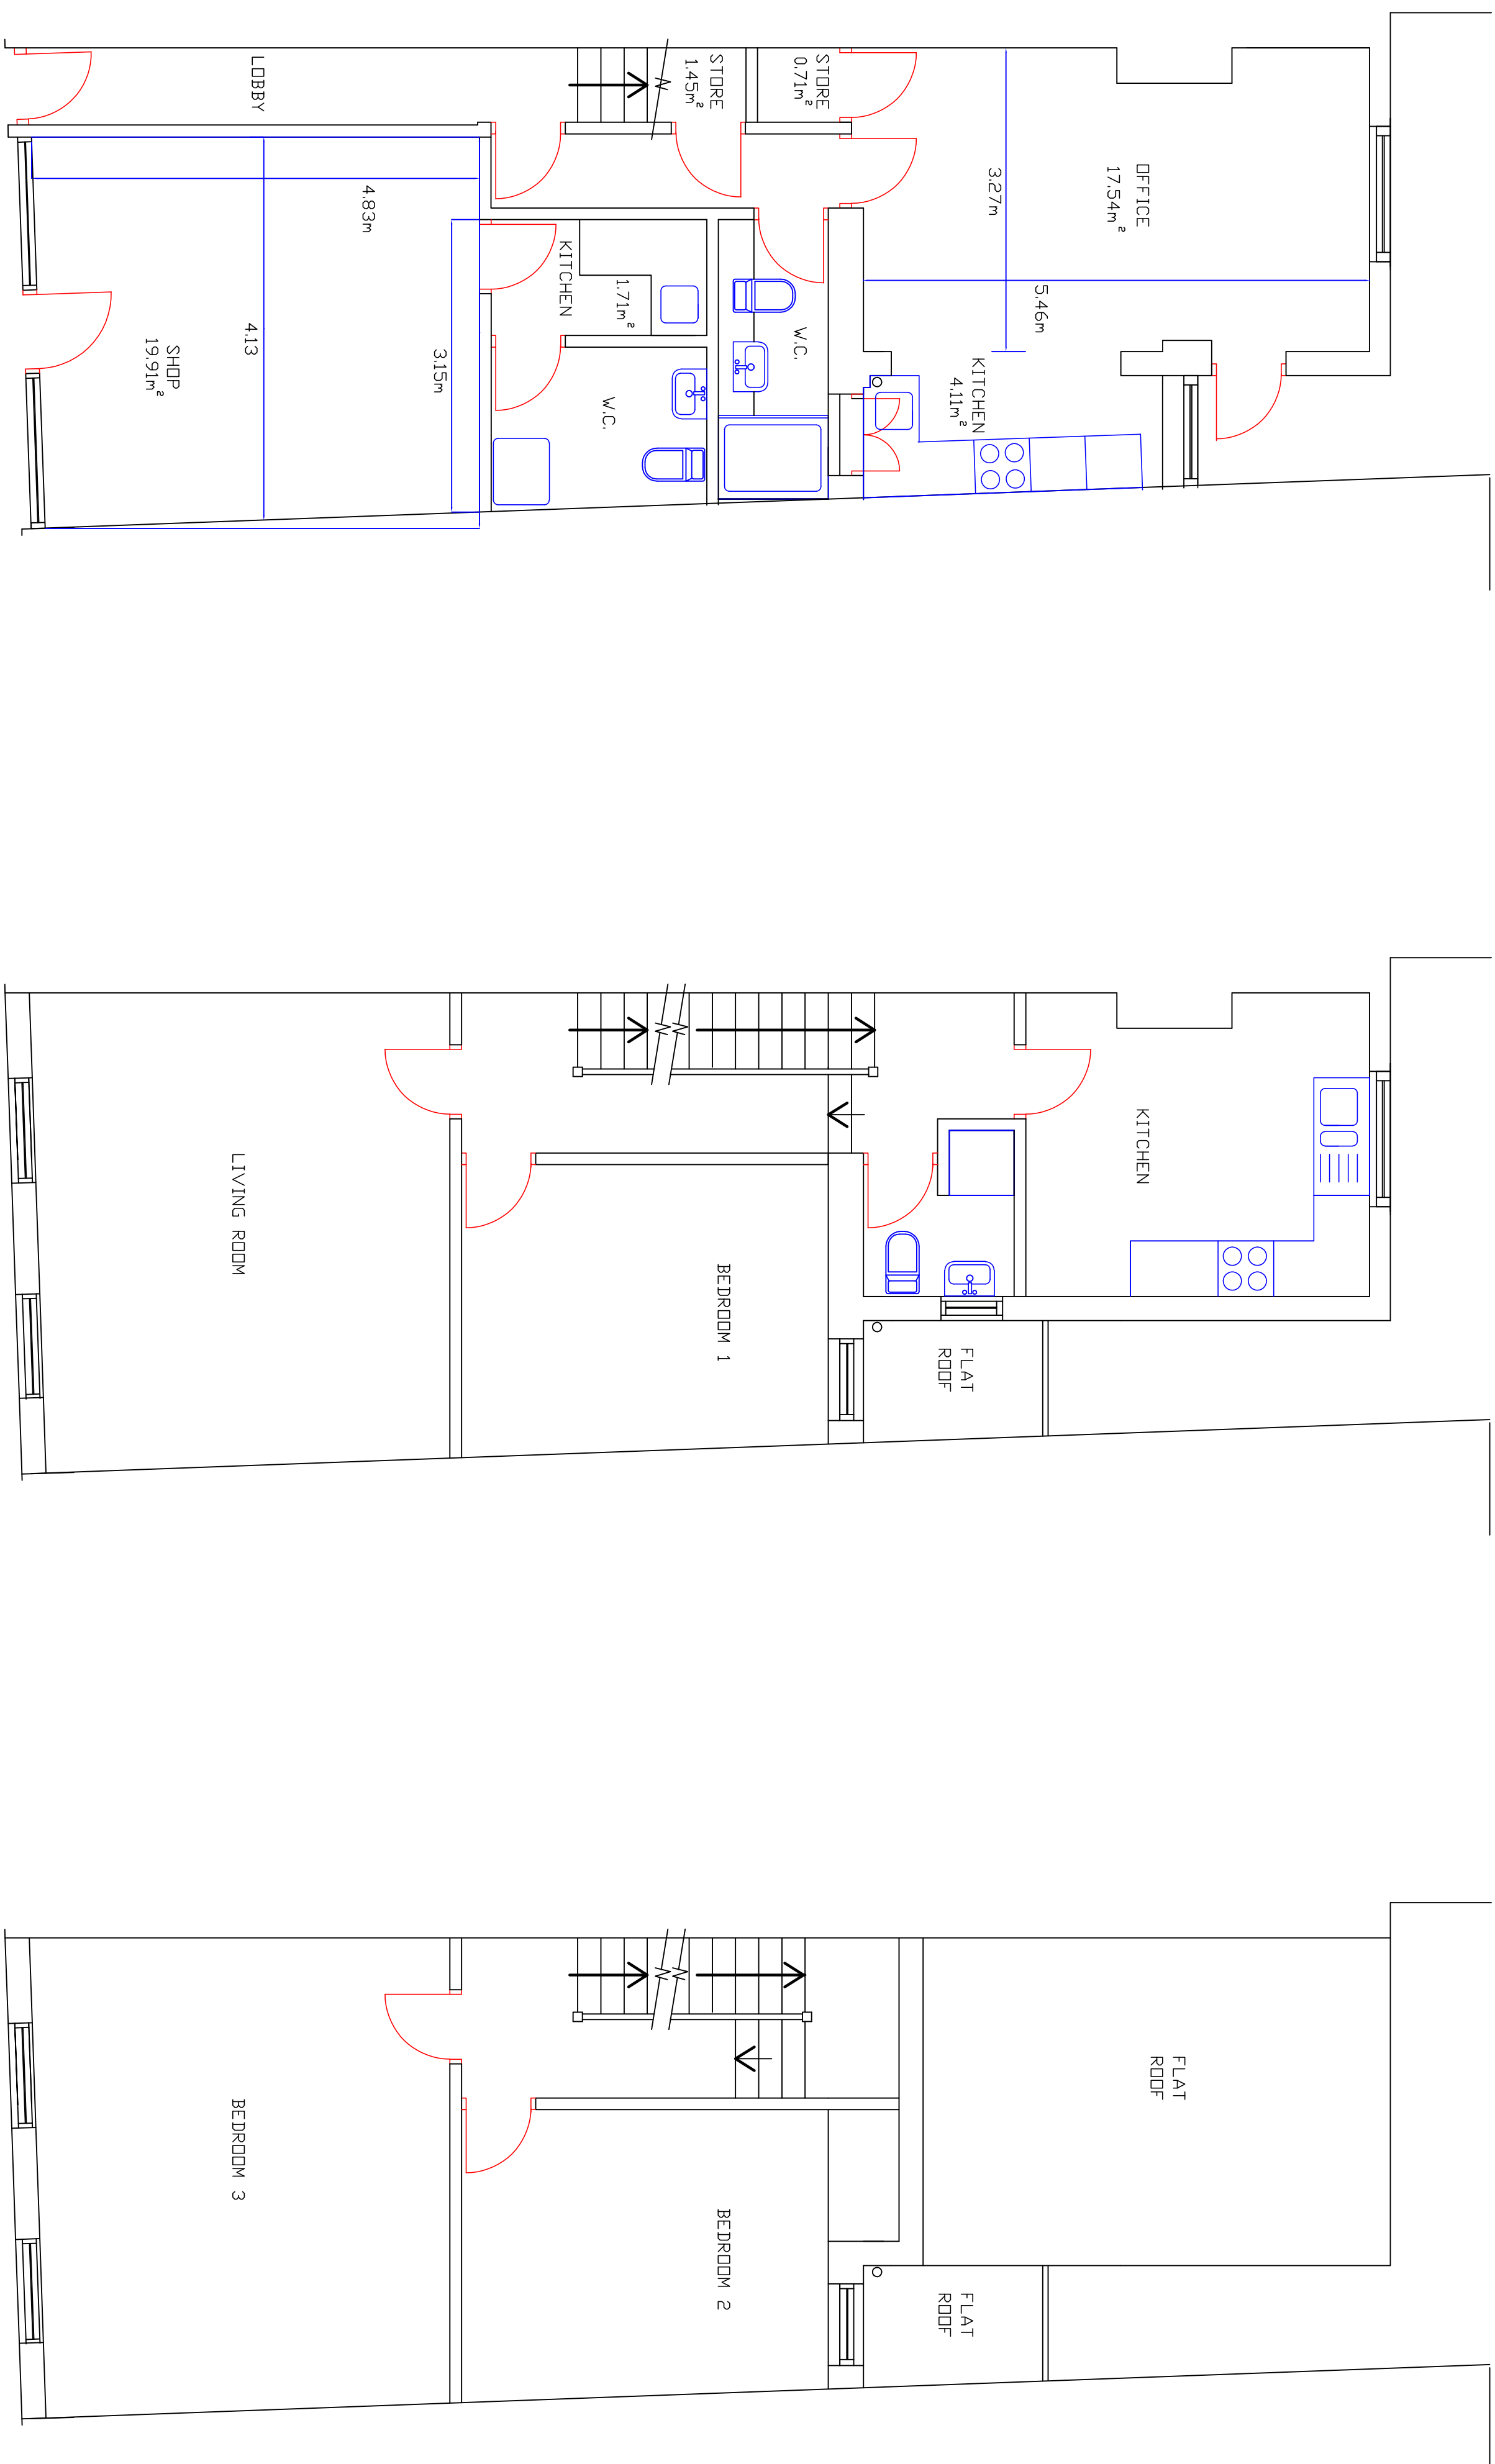

GROUND FLOOR

FIRST FLOOR

SECOND FLOOR

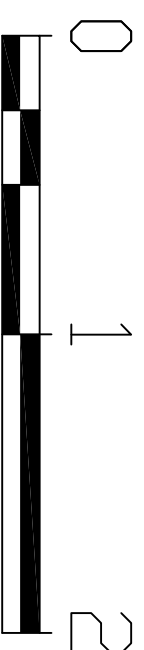

DATE :	MAY 2017	DRAWING No :		REV	
SCALE :	1:50		476/EX/1		
ISSUED :	S.F.M.				
<p>PROJECT : 86 FORTUNE GREEN ROAD, LONDON NW6 1DS</p> <p>GROUND, FIRST & SECOND FLOOR PLANS</p> <p>AS EXISTING</p>					
<p>DESIGN : LUSHING SYSTEMS AUDIO-VISUAL SYSTEMS CONTROL SYSTEMS</p> <p>s3 SYSTEMS</p> <p>8 FRODOGERRIN LANE, CROFTY, SWANSEA SA4 3SD Tel: +44 (0)1792 887144 E-mail: sam@s3systems.co.uk Web: www.s3systems.co.uk</p>					
<p>REV. AMENDMENTS DATE</p> <p>CLIENT : REGAL CONSTRUCTION</p>					