




EXISTING BASEMENT PLAN

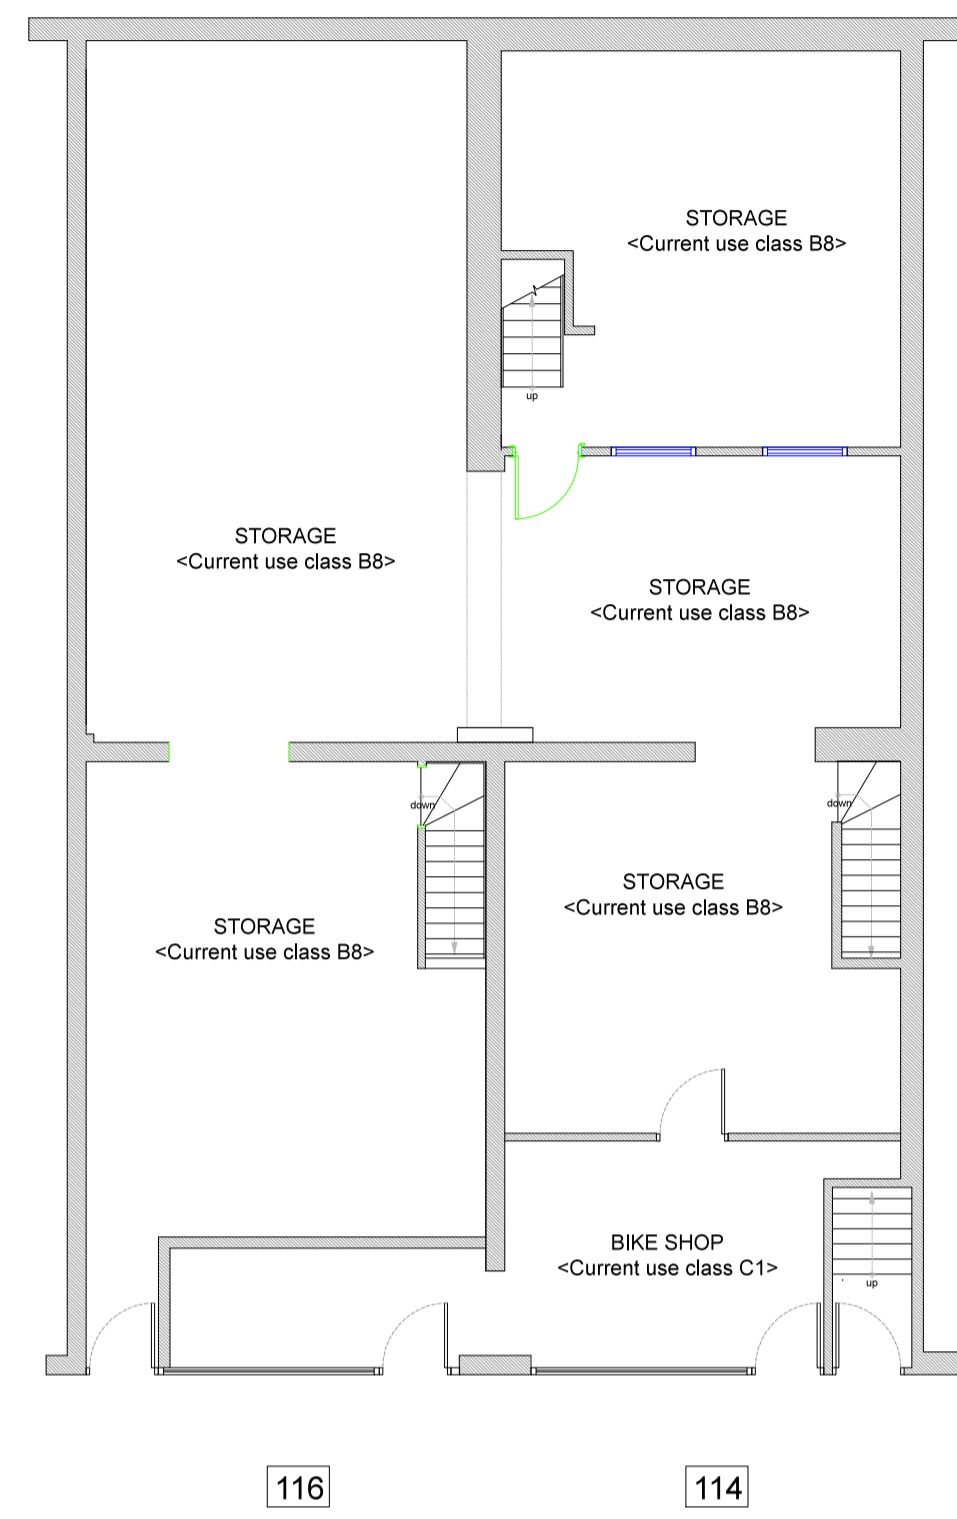

EXISTING GROUND FLOOR PLAN

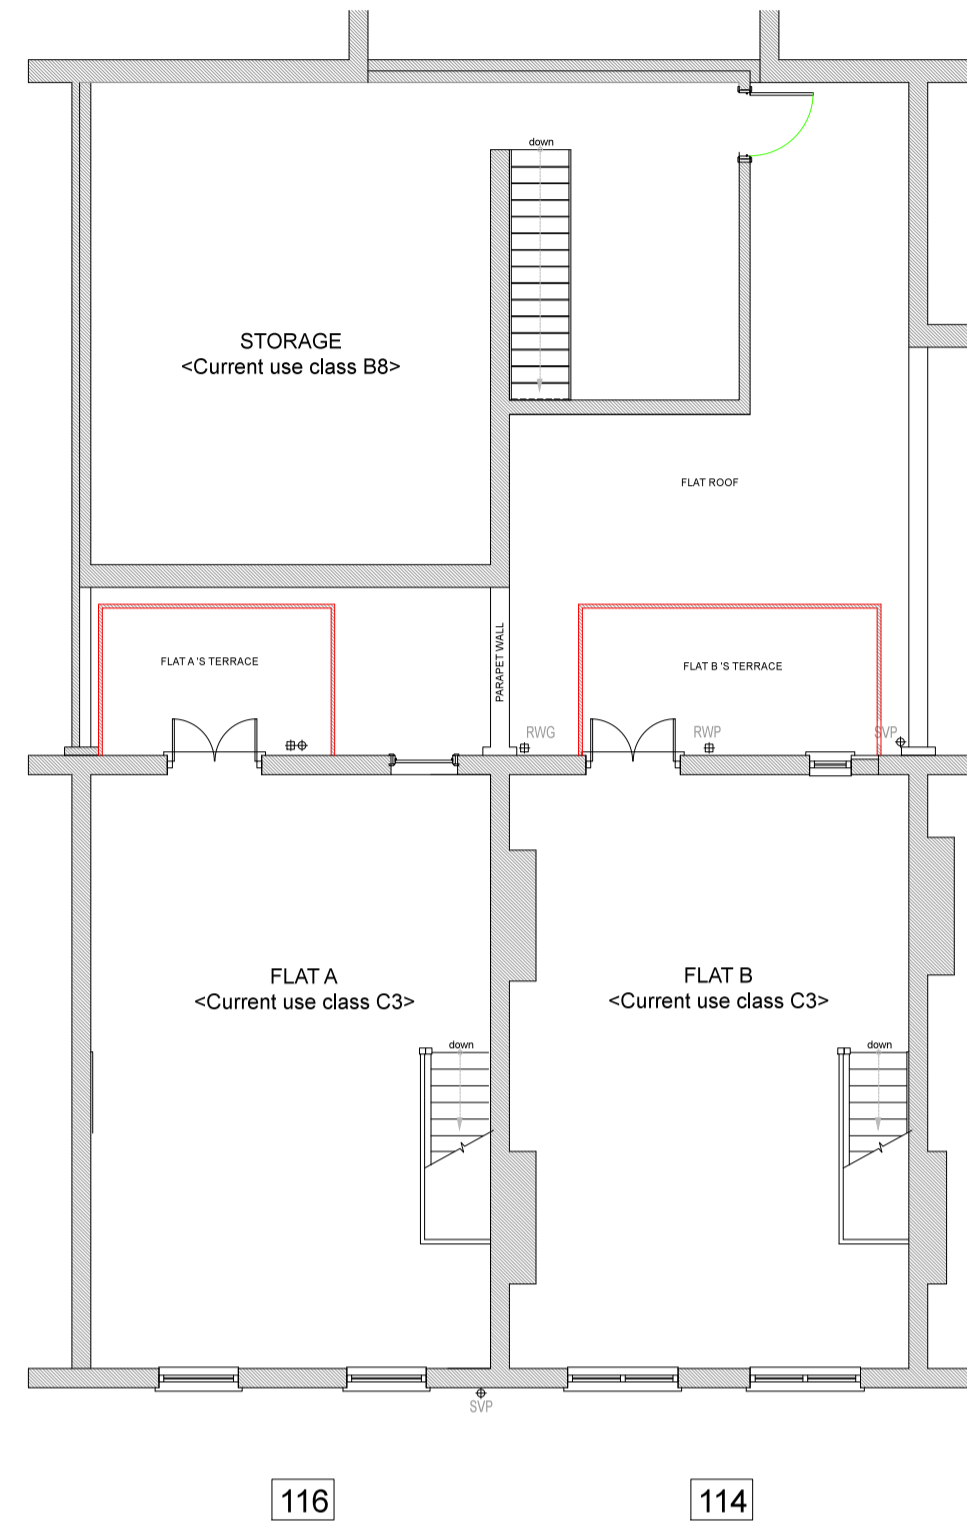


EXISTING FIRST FLOOR PLAN

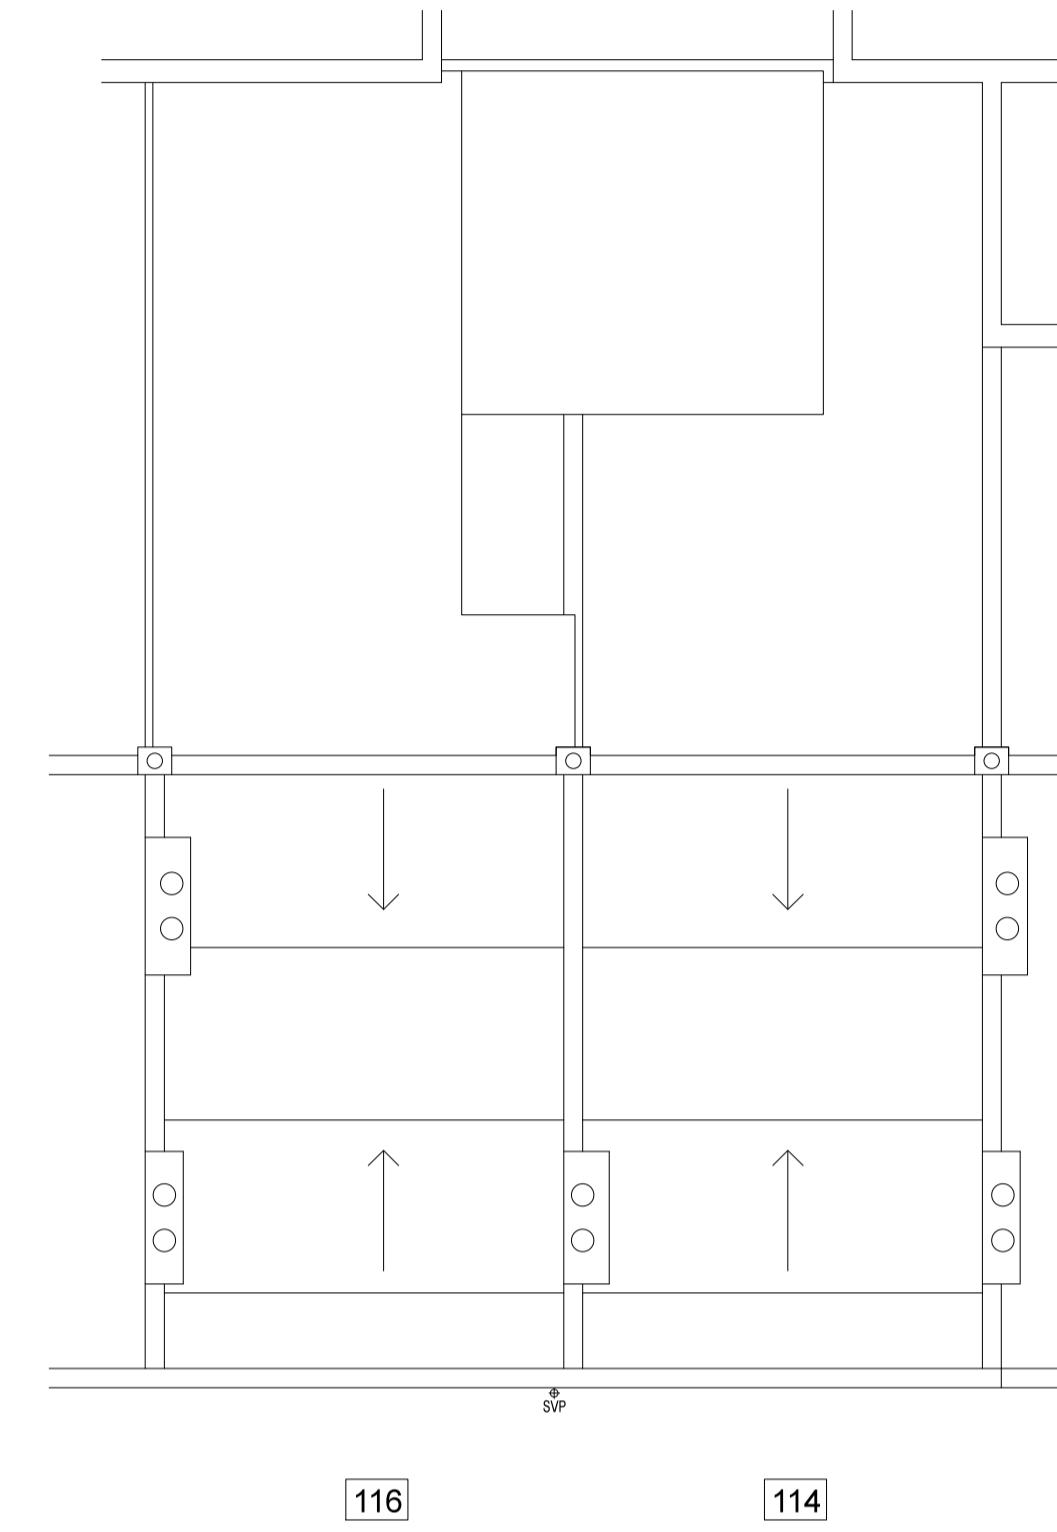

EXISTING ROOF PLAN



EXISTING FRONT ELEVATION

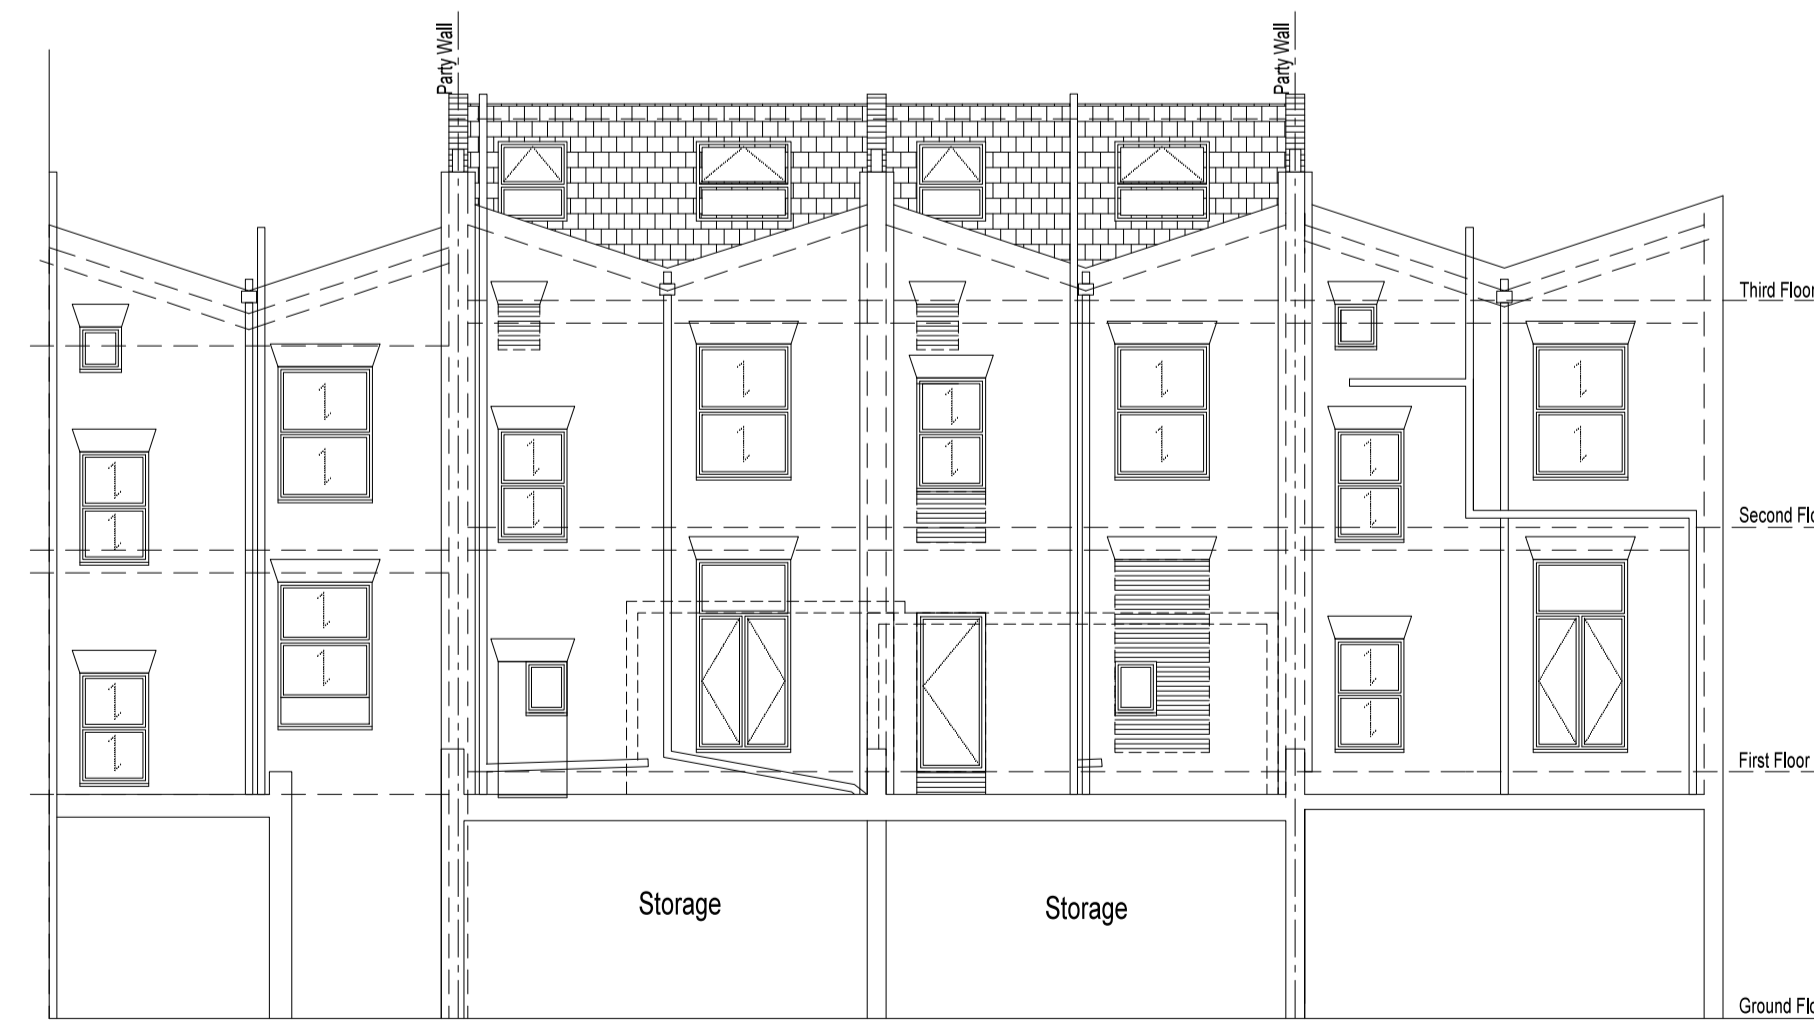

EXISTING REAR ELEVATION

Do not scale from drawings. All discrepancies to be reported to the designer immediately. All dimensions to be verified by contractor on site prior to any works commencing. This drawing is copyright and remains the property of Studio Uskuri

STUDIO USKURI
ARCHITECTURE & DESIGN

Leon: 0793855867 or Ognje: 0791288884
30 Backwell Close, London, N21 1JL
www.studiouskuri.com
H&K@studiouskuri.com

CLIENT NAME: Simpson
PROJECT ADDRESS: 114-116 Malden Road
London
NV5 4BY

DESCRIPTION: GENERAL ARRANGEMENT
EXISTING PLANS & ELEVATIONS

SCALE: 1:100 @ A1

PRIOR NOTIFICATION

DWG NO: 17021.00.050 REV NO: