




GROUND FLOOR PLAN  
Scale: 1/100

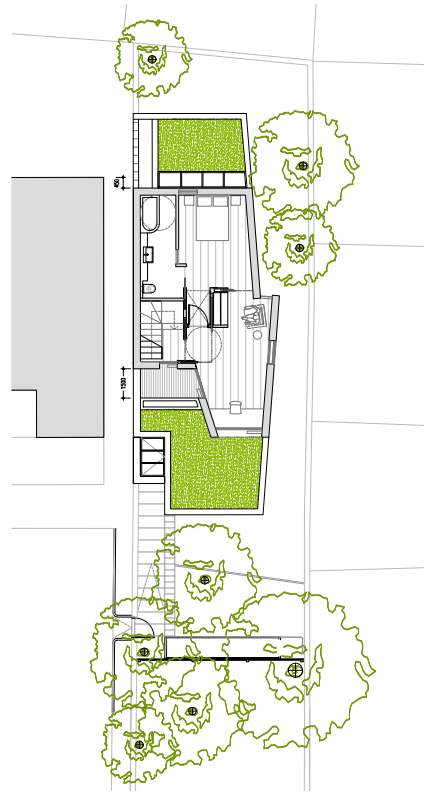


FIRST FLOOR PLAN  
Scale: 1/100

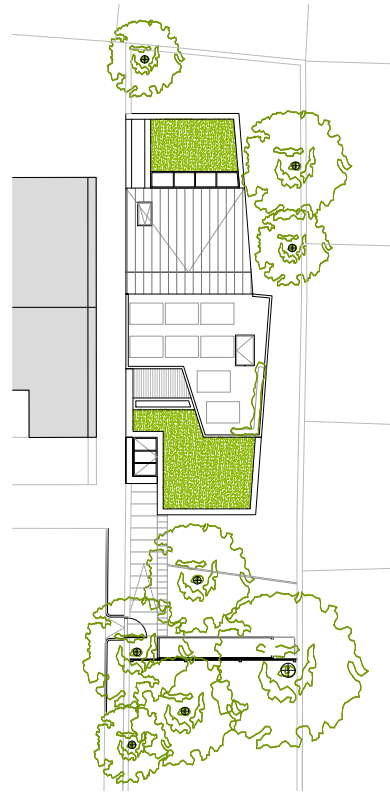

ROOF PLAN  
Scale: 1/100

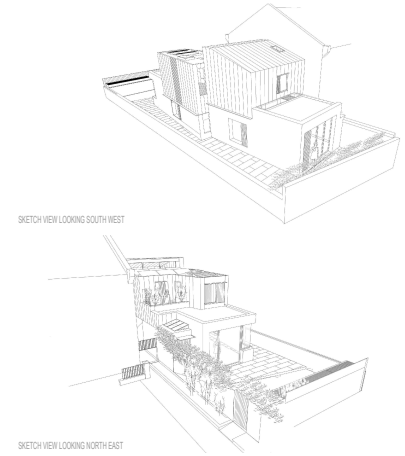


LOOKING EAST FROM MALD WILKES CLOSE  
Scale: 1/100

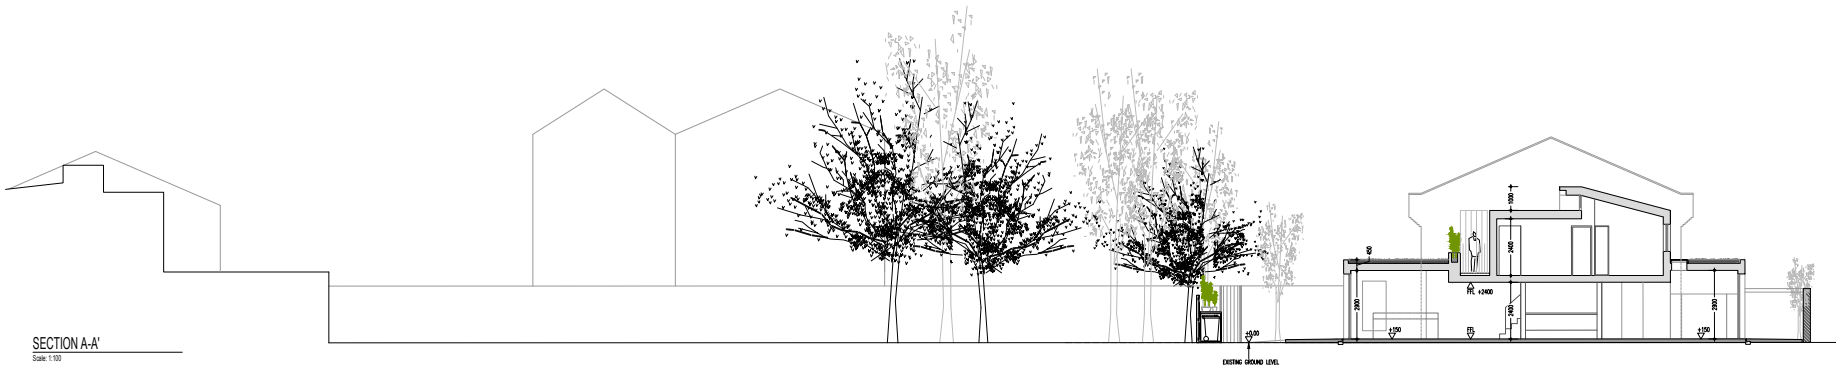

SECTION A-A'  
Scale: 1/100

R/O 27 LEIGHTON ROAD

Note: Amended to show updated cycle storage  
Drawing no. 140-P-004 Rev C 2017-10-20

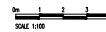

Planning Application <b>PROPOSAL</b> Planning		
B 14.09.17 Issued for Non-Material Amendment Application A 23.06.17 Issued for Non-Material Amendment Application C 26.07.16 Issued for Planning Application	Issue Date <b>1:100 @ A1</b> JULY 2016 B	
R/O 27 LEIGHTON ROAD, NWS		