

General Notes:



Do not scale this drawing. Work to figured dimensions only. This drawing is copyright of THS Concepts and should only be reproduced with their express permission. Check all dimensions on site. Any discrepancies should be reported to THS Concepts prior to commencement.

Key:


- CH = Window cill height
- WH = Window opening height
- FFL = Finished floor level
- SFL = Structural floor level
- (xxxx) = Distance from floor to U/S of ceiling/opening
- x 0.000 = Spot height



EXISTING REAR ELEVATION
SCALE 1:100

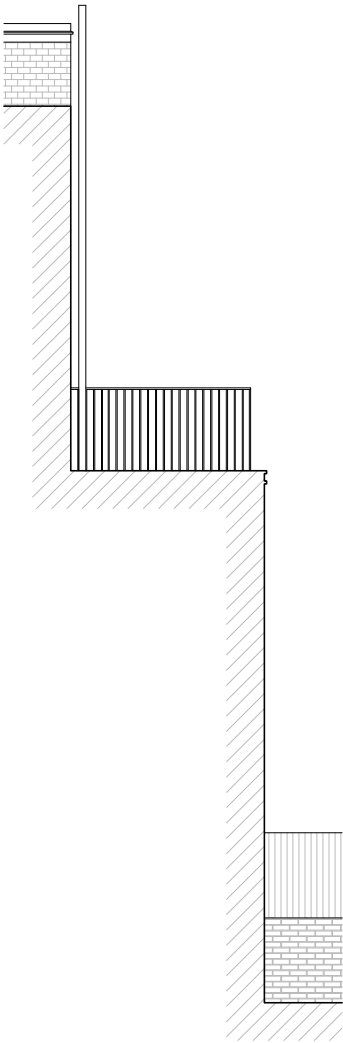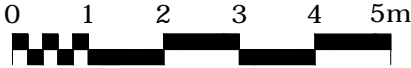


EXISTING SECTION
SCALE 1:100

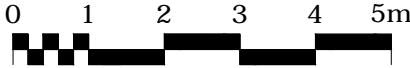

Revisions

No.	Date	By	Comment
-	20.10.17	CH	First Issue
A	20.10.17	CH	Revised According to Client Comments

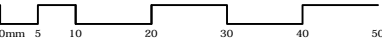

Drawing Title
**Existing Rear Elevation
& Section**

Property
**97 Gaisford Street
Kentish Town
London, NW5 2EG**

Client
Zina Rohan

Job Reference	Drawing No	Revision
1809	001	A

Status
Information Only

Drawn by JL/CH	Surveyed by JL
Scale As Shown	Original Size A3

THS CONCEPTS
LAND + ARCHITECTURAL SURVEYING

A: THS Concepts LTD / 92 Bellhouse Lane
Leigh-on-Sea / Essex / SS9 4PQ

T: 0208 935 5180 E: info@ths-concepts.co.uk
W: www.ths-concepts.co.uk