



TOTAL FLAT AREA
48 m2

LIVING / DINING / KITCHEN
30 m2


FLAT FLOOR PLAN

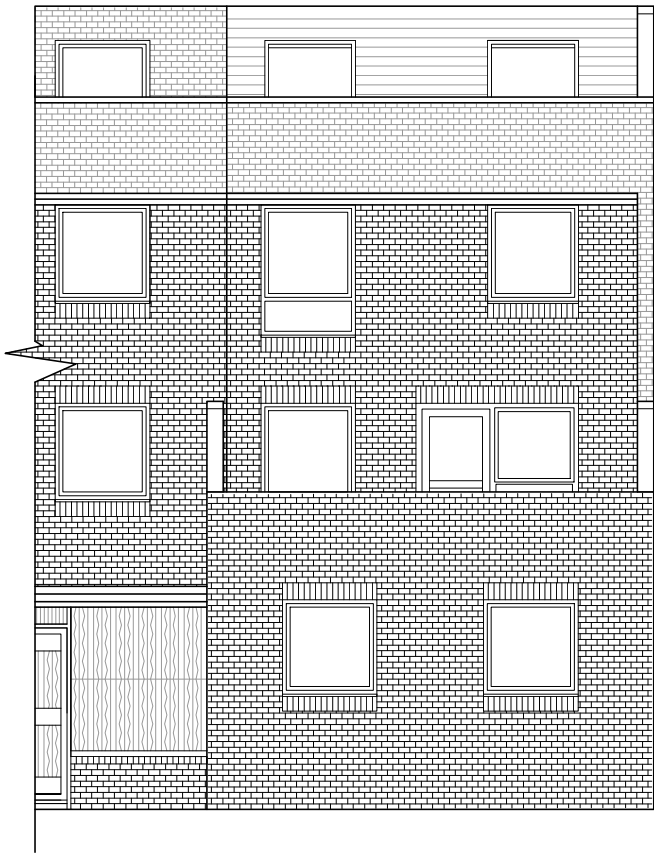


REAR ELEVATION

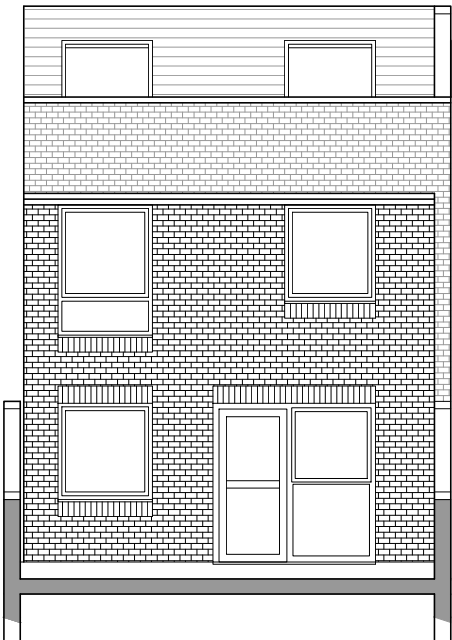

REAR ELEVATION/ SECTION

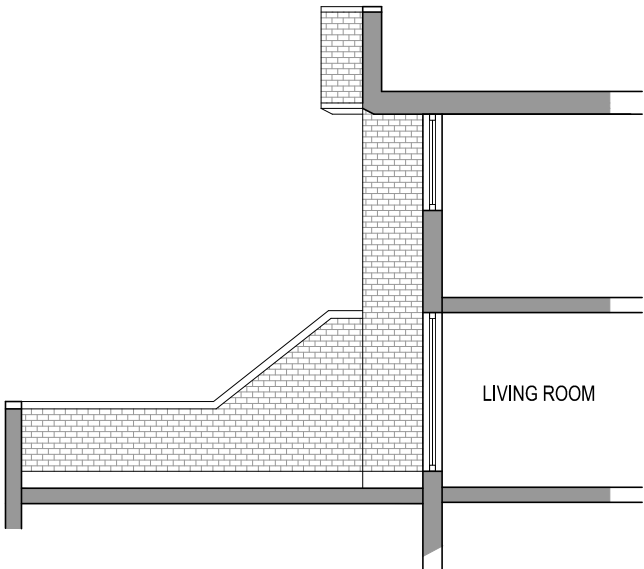

SECTION

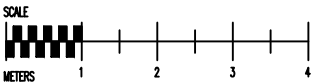

ISSUED FOR PLANNING PERMISSION ONLY

THE COPYRIGHT OF THIS DRAWING BELONGS TO THE ARCHITECT AND MAY NOT BE ALTERED WITHOUT THE ARCHITECT'S WRITTEN CONSENT

BUILDING REGULATION APPROVAL IS REQUIRED PRIOR TO CONSTRUCTION COMMENCING THE CONTRACTOR IS TO CHECK ALL DIMENSIONS ON SITE PRIOR TO CONSTRUCTION COMMENCING AND REPORT ANY DISCREPANCIES TO THE ARCHITECT

WWW.IBIDESIGN.COM

IBI DESIGN ASSOCIATES

CHARTERED ARCHITECTS AND DESIGNERS

59 CHELMSFORD ROAD, LONDON

N14 5PY

T: 020 8447 8434 F: 020 8447 8448

e-mail: ibides@aol.com

PROJECT FLAT 5 MUTTON PLACE, LONDON NW1 8DF

DRAWING TITLE

EXISTING FLOOR PLAN, SECTION AND REAR ELEVATION

SCALE 1:100 @ A3

DATE OCTOBER 2017

PROJECT No.

CN/05/P02