




Proposed side elevation 1:50 @ A1



Proposed front elevation - as viewed form street level 1:100 @ A1

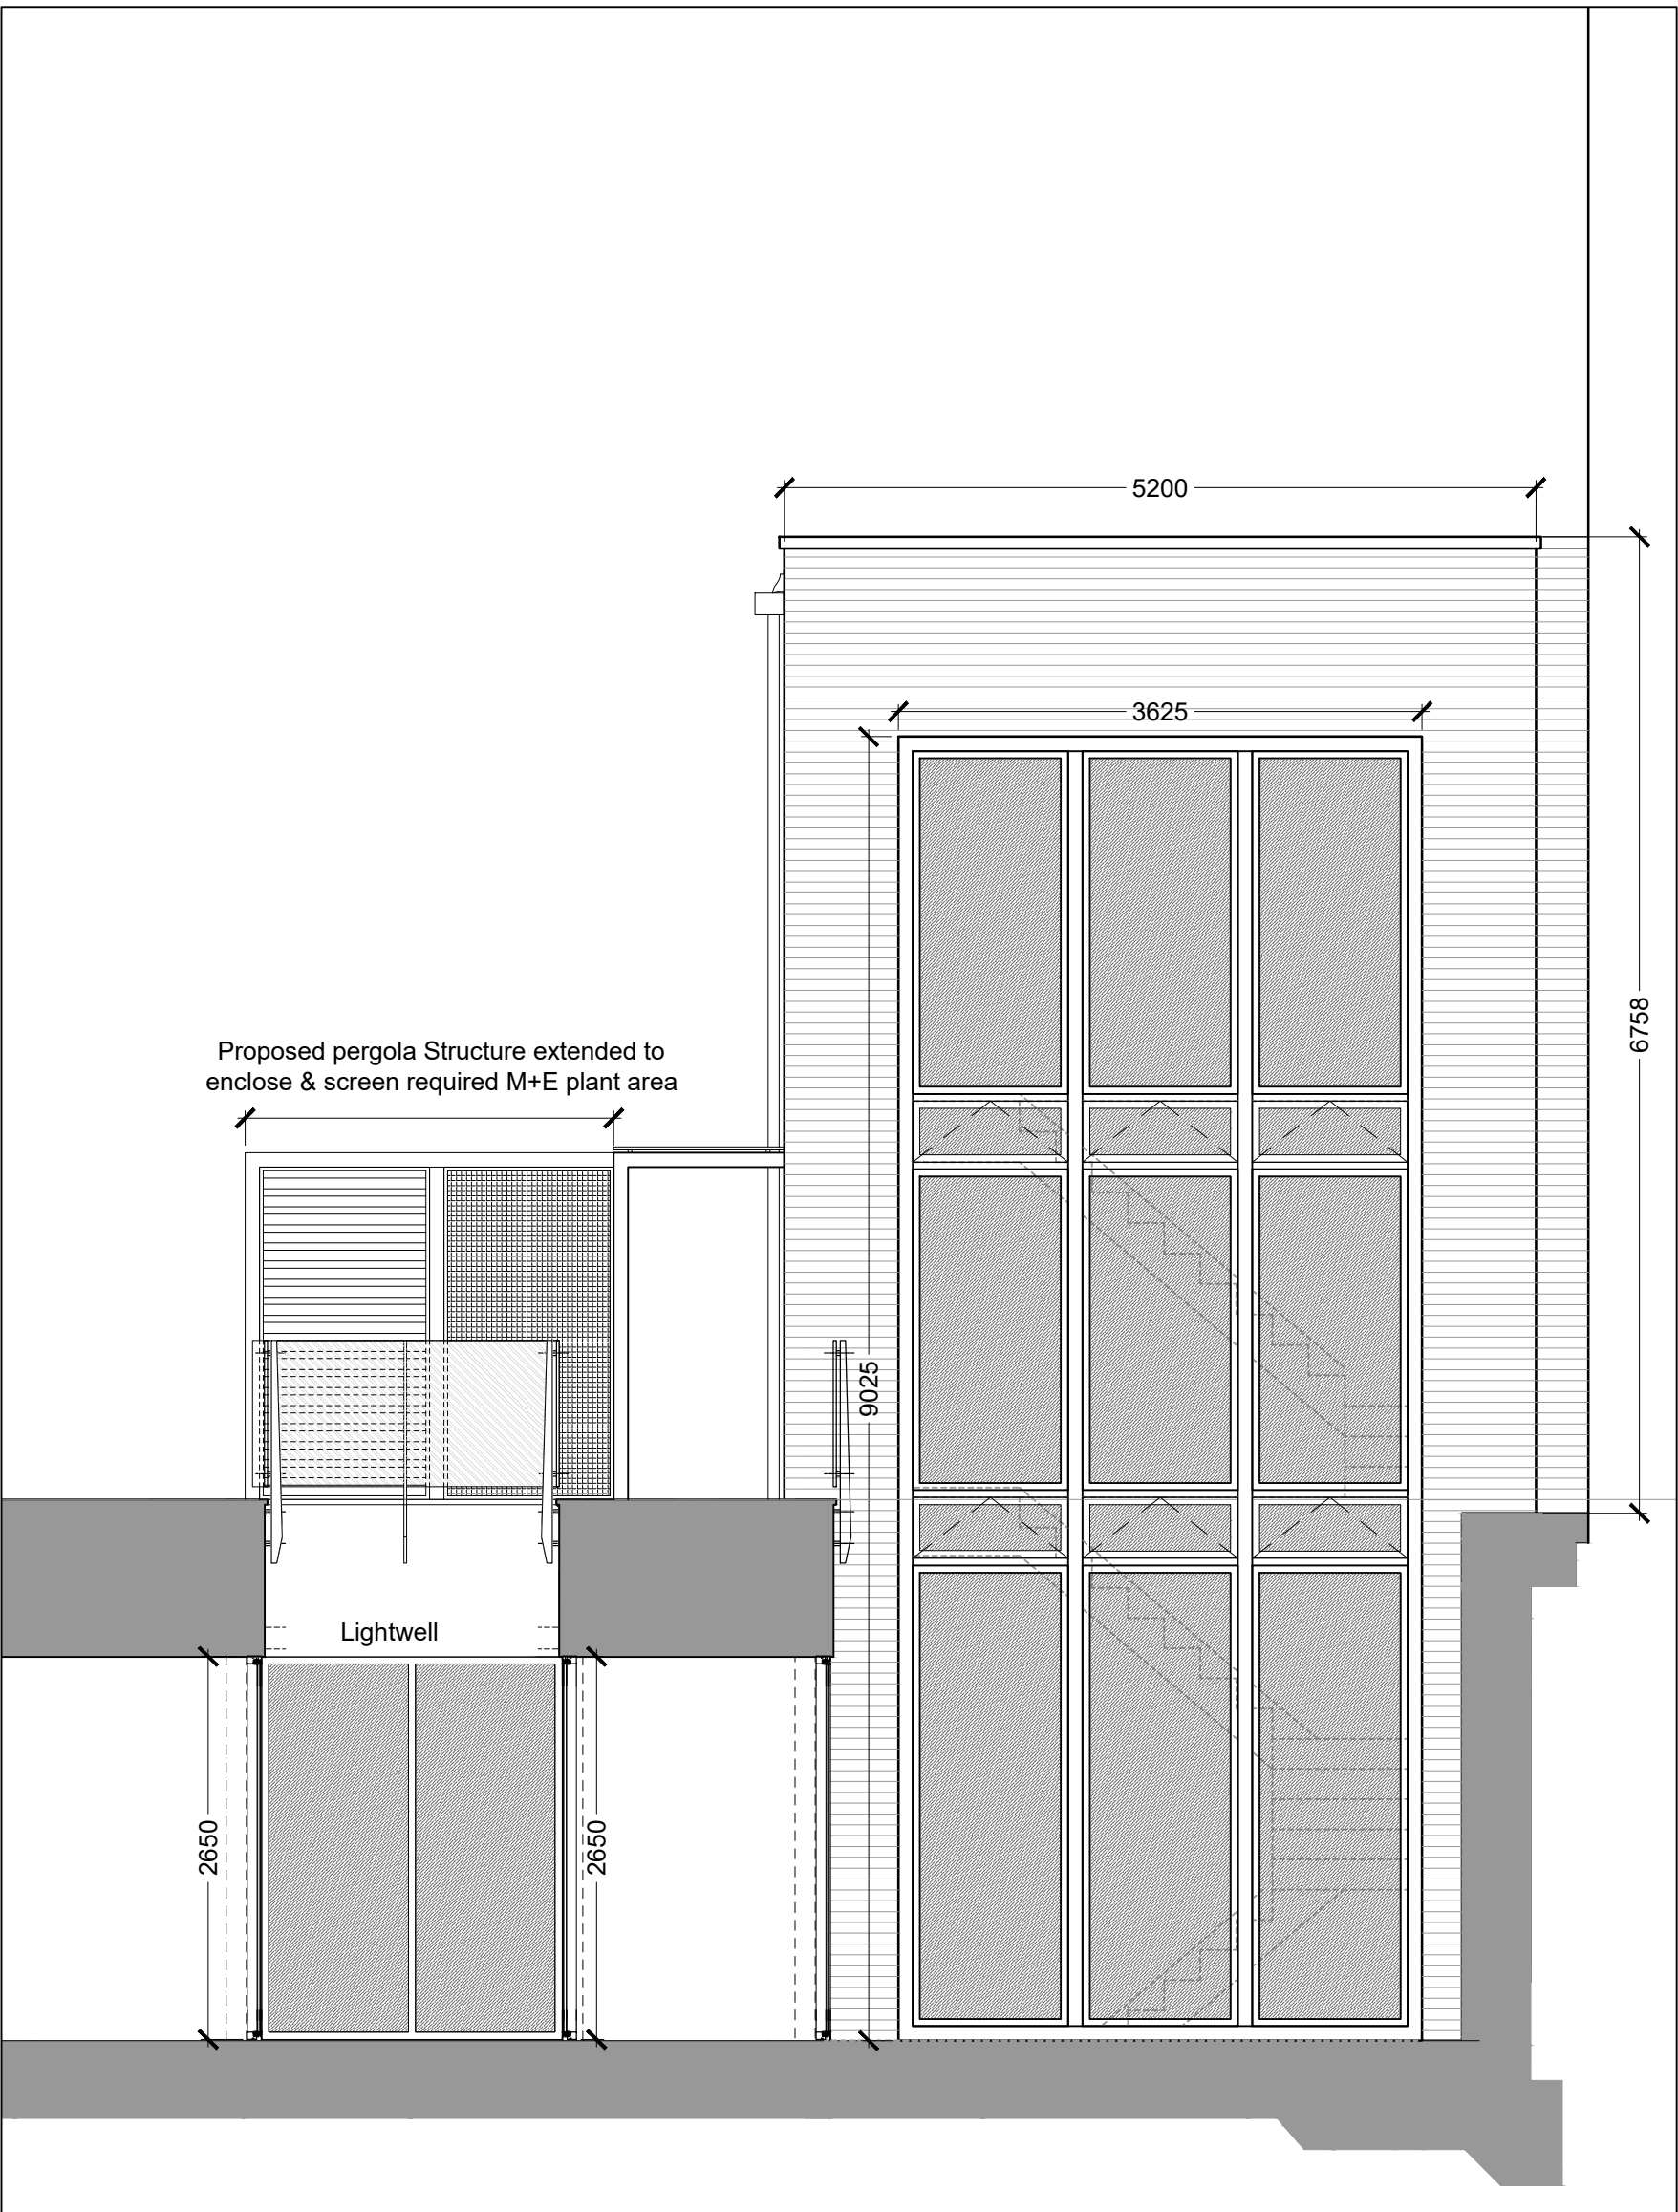

Proposed front elevation 1:50 @ A1



Proposed rear elevation 1:50 @ A1

DO NOT SCALE FROM THIS DRAWING
ALL DIMENSIONS TO BE CONFIRMED ON SITE BY THE
CONTRACTOR PRIOR TO CONSTRUCTION

HEALTH AND SAFETY INFORMATION	
REF	CONSTRUCTION RISKS

REV	DATE	CHK	AMENDMENTS
01	19/10/17	SR	RWPS ADDED
00	13/10/17	SR	FIRST ISSUE

UNIT A
Homefield Rd
Haverhill
Suffolk
CB9 8CP

tel: 01440 760090
email: info@radford-group.co.uk
www.radford-group.co.uk



KEY PLAN

CLIENT
Fellows Cottage Ltd

PROJECT
**Fellows Road
London NW3 3JH**

DRAWING
**Elevations of Main House
As Proposed**

PLANNING		
SCALE	1:50/1:100 PAPER A1	DATE Oct 2017
DWG NO	FEL101_200	REV 01

© COPYRIGHT RADFORD GROUP LTD