


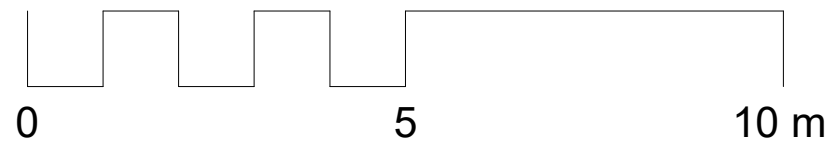

L	17-09-17	Toilet window removed. Window WS06 & DS 09 interchanged.	dm	dm
K	13-09-17	Capped kitchen electrical and water supply shown	dm	dm
J	09-07-17	Areas amended	dm	dm
I	31-07-17	TENDER ISSUE	dm	dm
H	27-07-17	Riser and equipment store amended. Cupboard space reallocated to rental area. Stair orientation changed	dm	dm
G	3-07-17	ACU's removed. for louvered housing	dm	dm
F	27-06-17	Lobby Amended	dm	dm
E	21-06-17	Planning Consent Submission	dm	dm
Rev	Date	Comments	By	Chk



Arta Architectural

A CIAT Registered Practice
Portland House
51 Colney Hatch Lane
Muswell Hill
London
N10 1LJ

e: info@arta-architectural.com
w: www.arta-architectural.com
t: 0845 299 3402
t: 0208 883 9904

Proposed Second Floor Plan

Scale 1 : 100

Client Amber Properties
Project 7-8 Midford Place
W1T 5BG

Drawing No. MID P 11 L

