

[illegible]

create new side
entrance for access
through utility room

NEIGHBOURING PROPERTY
(NOT SURVEYED)

new door and architrave
to match existing

scale
1:50 @ A3

date

BRIAN O'REILLY ARCHITECTS

31 Oval Road, London, NW1 7EA +44 (0)20 7267 1184
www.brianoreillyarchitects.com mail@brianoreillyarchitects.com


drawing

PROPOSED GROUND FLOOR 23.10.2017
PLAN

date

R 23.10.2017

These plans are project and site specific and shall only be used for their intended purpose unless otherwise permitted by written consent of Brian O'Reilly Architects.
All dimensions shown are indicative and must be double checked on site by the contractor. Any inconsistencies found must be reported to Brian O'Reilly Architects.
DO NOT SCALE FROM THE DRAWINGS.

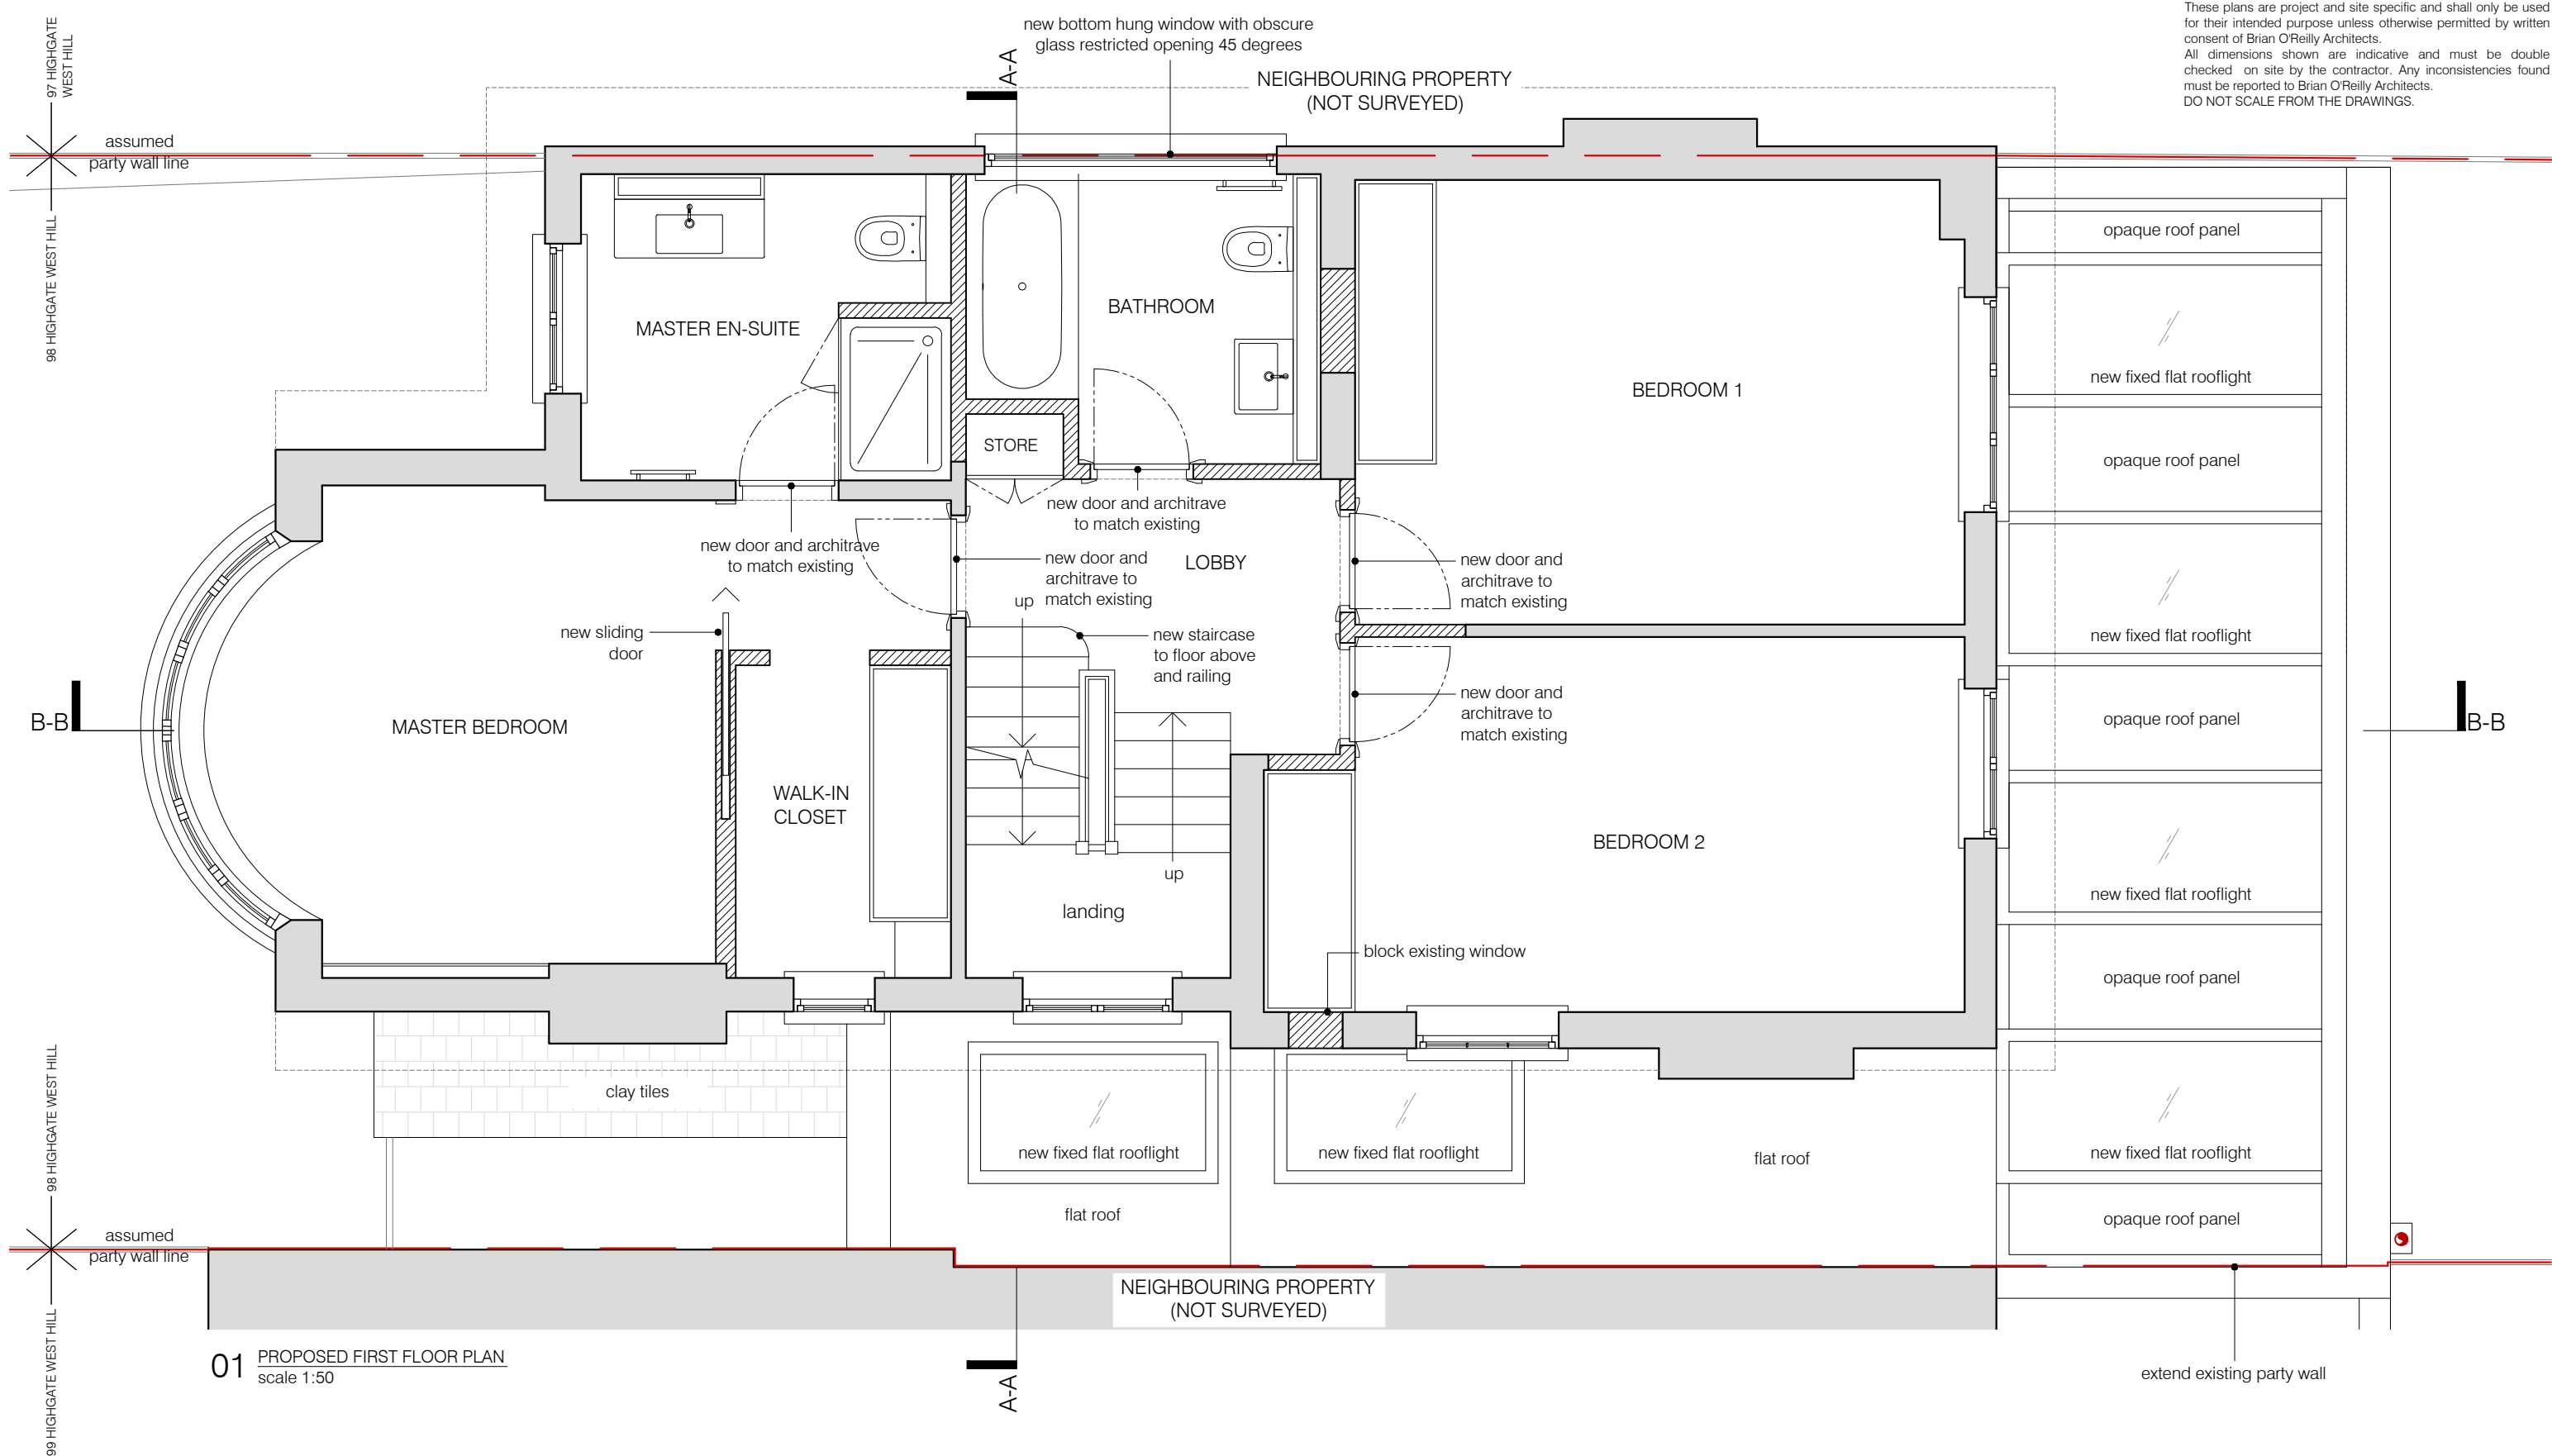

01 PROPOSED FIRST FLOOR PLAN
scale 1:50



project
98 HIGHGATE WEST HILL N6 6NR

BRIAN O'REILLY ARCHITECTS
31 Oval Road, London, NW1 7EA +44 (0)20 7267 1184
www.brianoreillyarchitects.com mail@brianoreillyarchitects.com


status / number
planning / 442-102-P

drawing
PROPOSED FIRST FLOOR
PLAN

scale
1:50 @ A3

date
23.10.2017

These plans are project and site specific and shall only be used for their intended purpose unless otherwise permitted by written consent of Brian O'Reilly Architects.
All dimensions shown are indicative and must be double checked on site by the contractor. Any inconsistencies found must be reported to Brian O'Reilly Architects.
DO NOT SCALE FROM THE DRAWINGS.

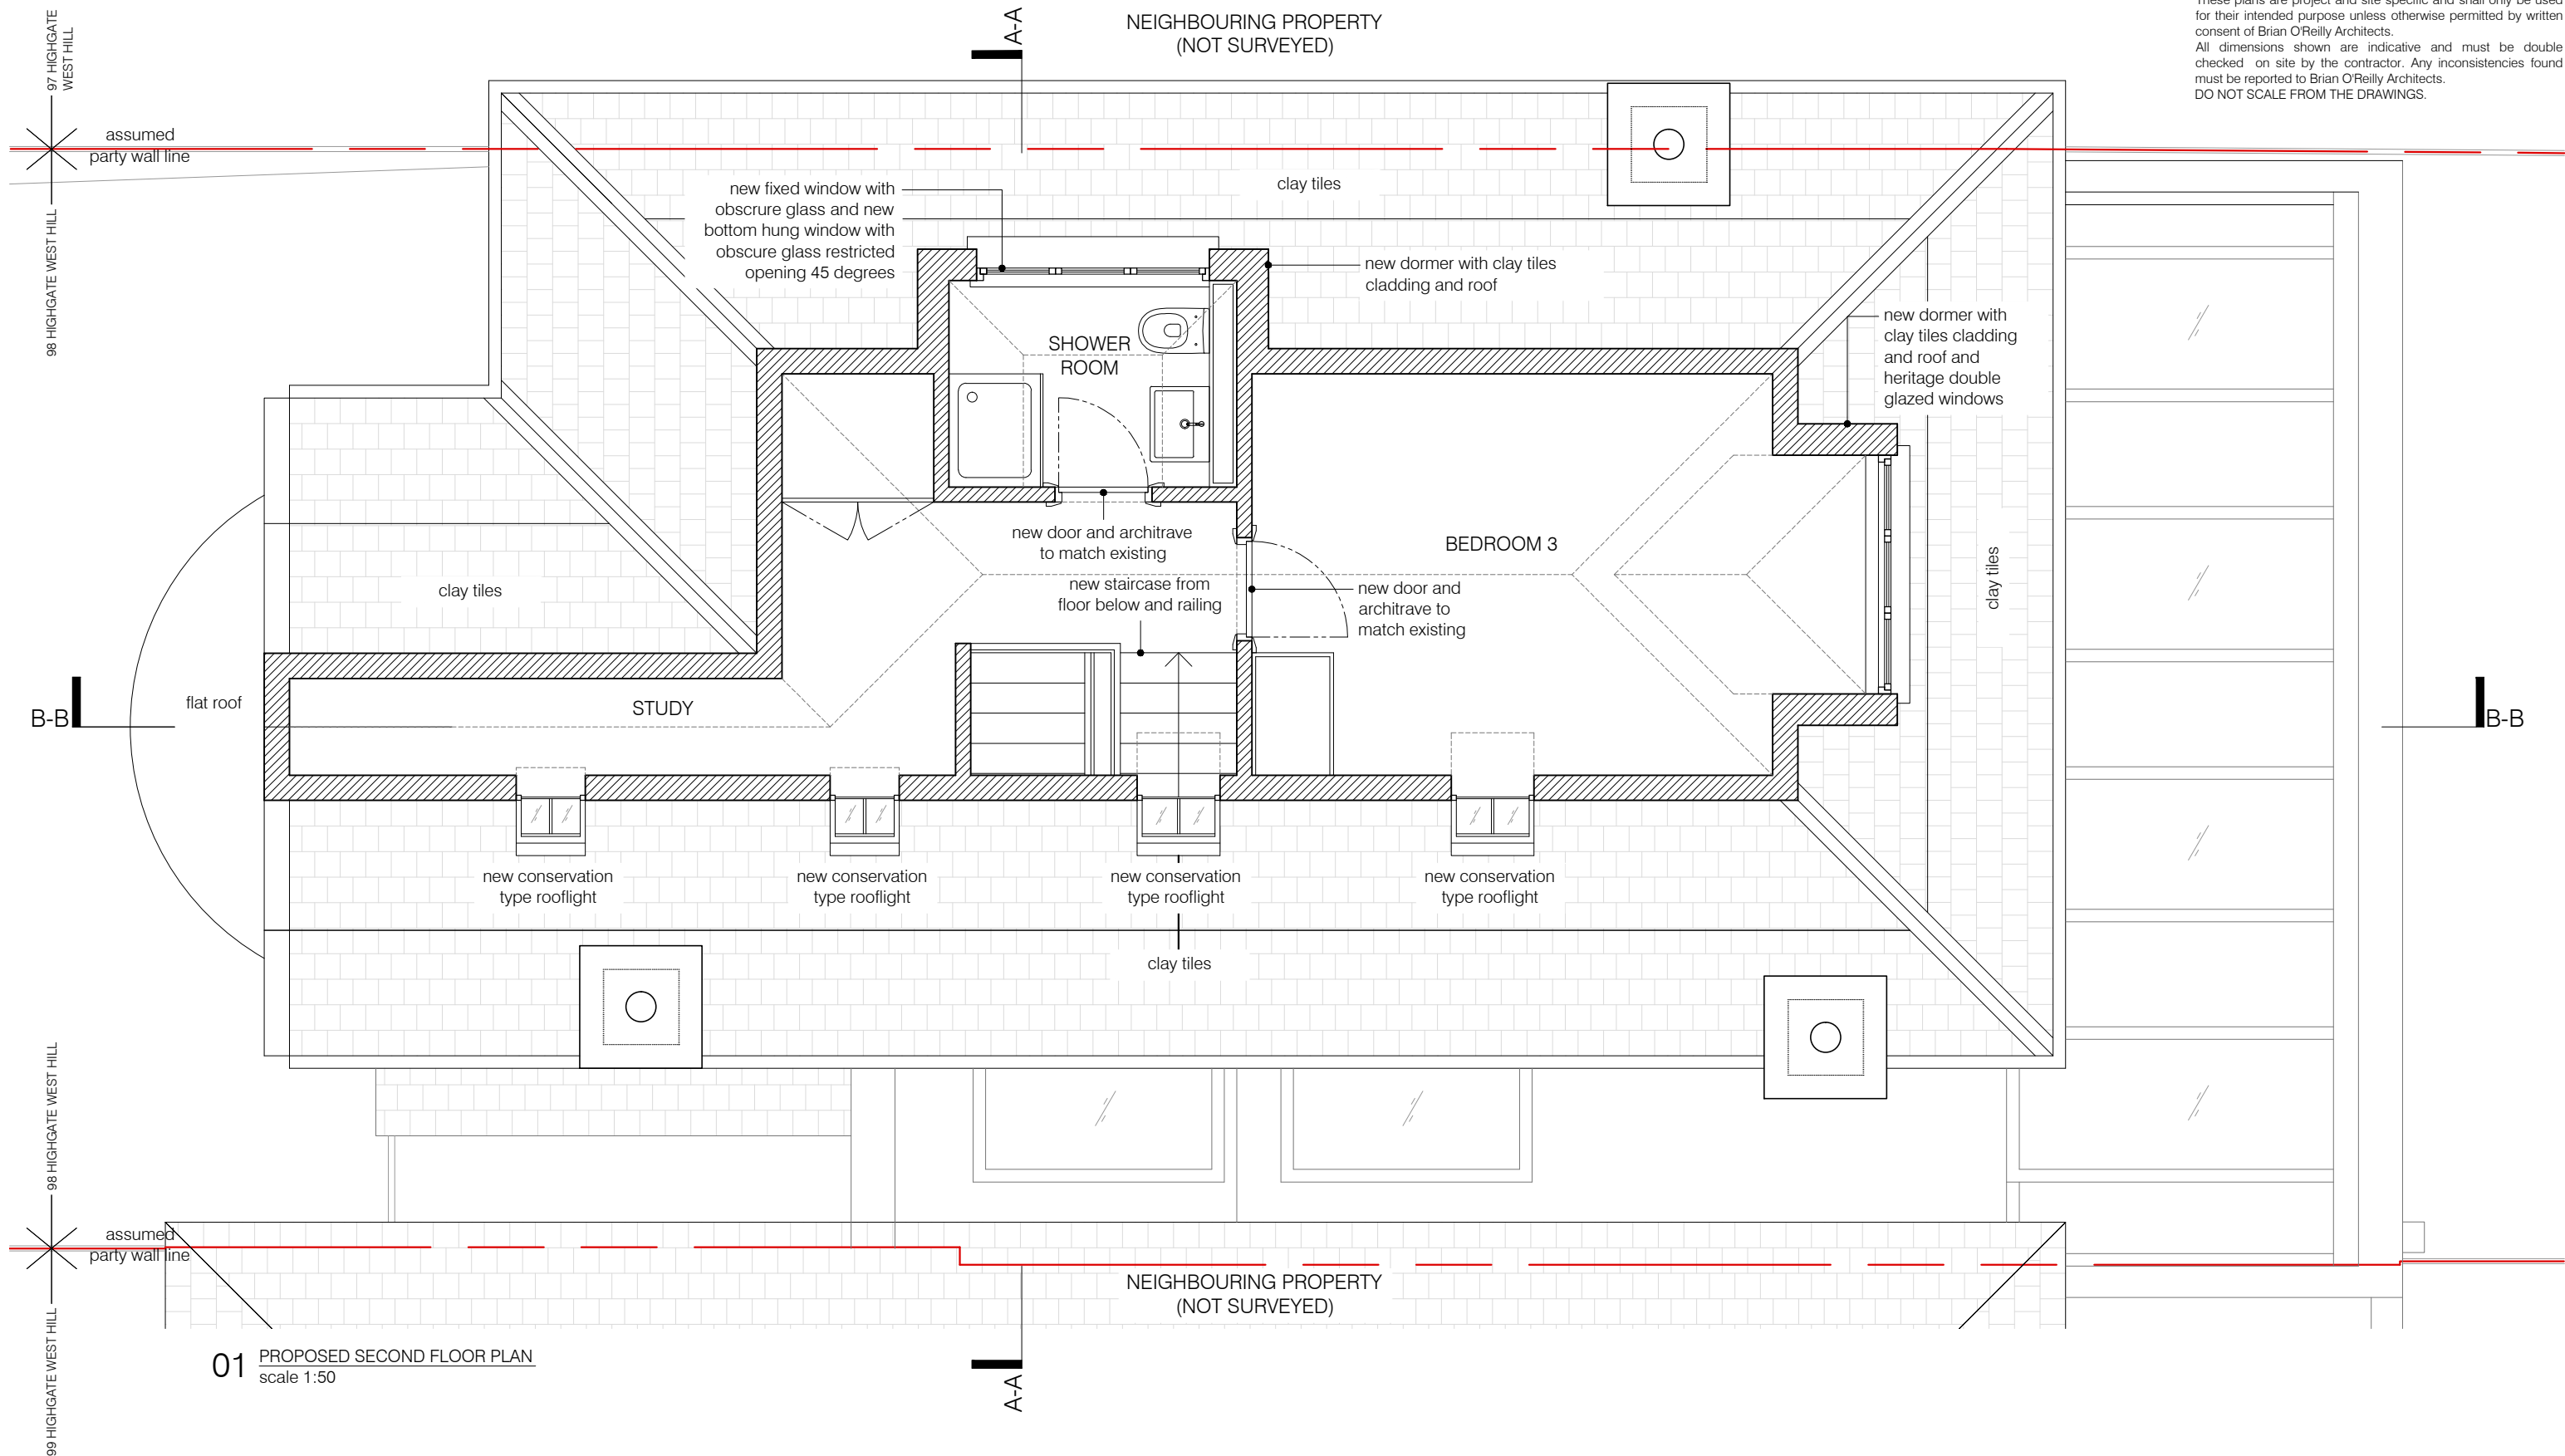

project
98 HIGHGATE WEST HILL N6 6NR

BRIAN O'REILLY ARCHITECTS
31 Oval Road, London, NW1 7EA +44 (0)20 7267 1184
www.brianoreillyarchitects.com mail@brianoreillyarchitects.com

status / number
planning / 442-103-P


drawing
PROPOSED SECOND FLOOR PLAN

scale
1:50 @ A3

date

23.10.2017

These plans are project and site specific and shall only be used for their intended purpose unless otherwise permitted by written consent of Brian O'Reilly Architects.
All dimensions shown are indicative and must be double checked on site by the contractor. Any inconsistencies found must be reported to Brian O'Reilly Architects.
DO NOT SCALE FROM THE DRAWINGS.

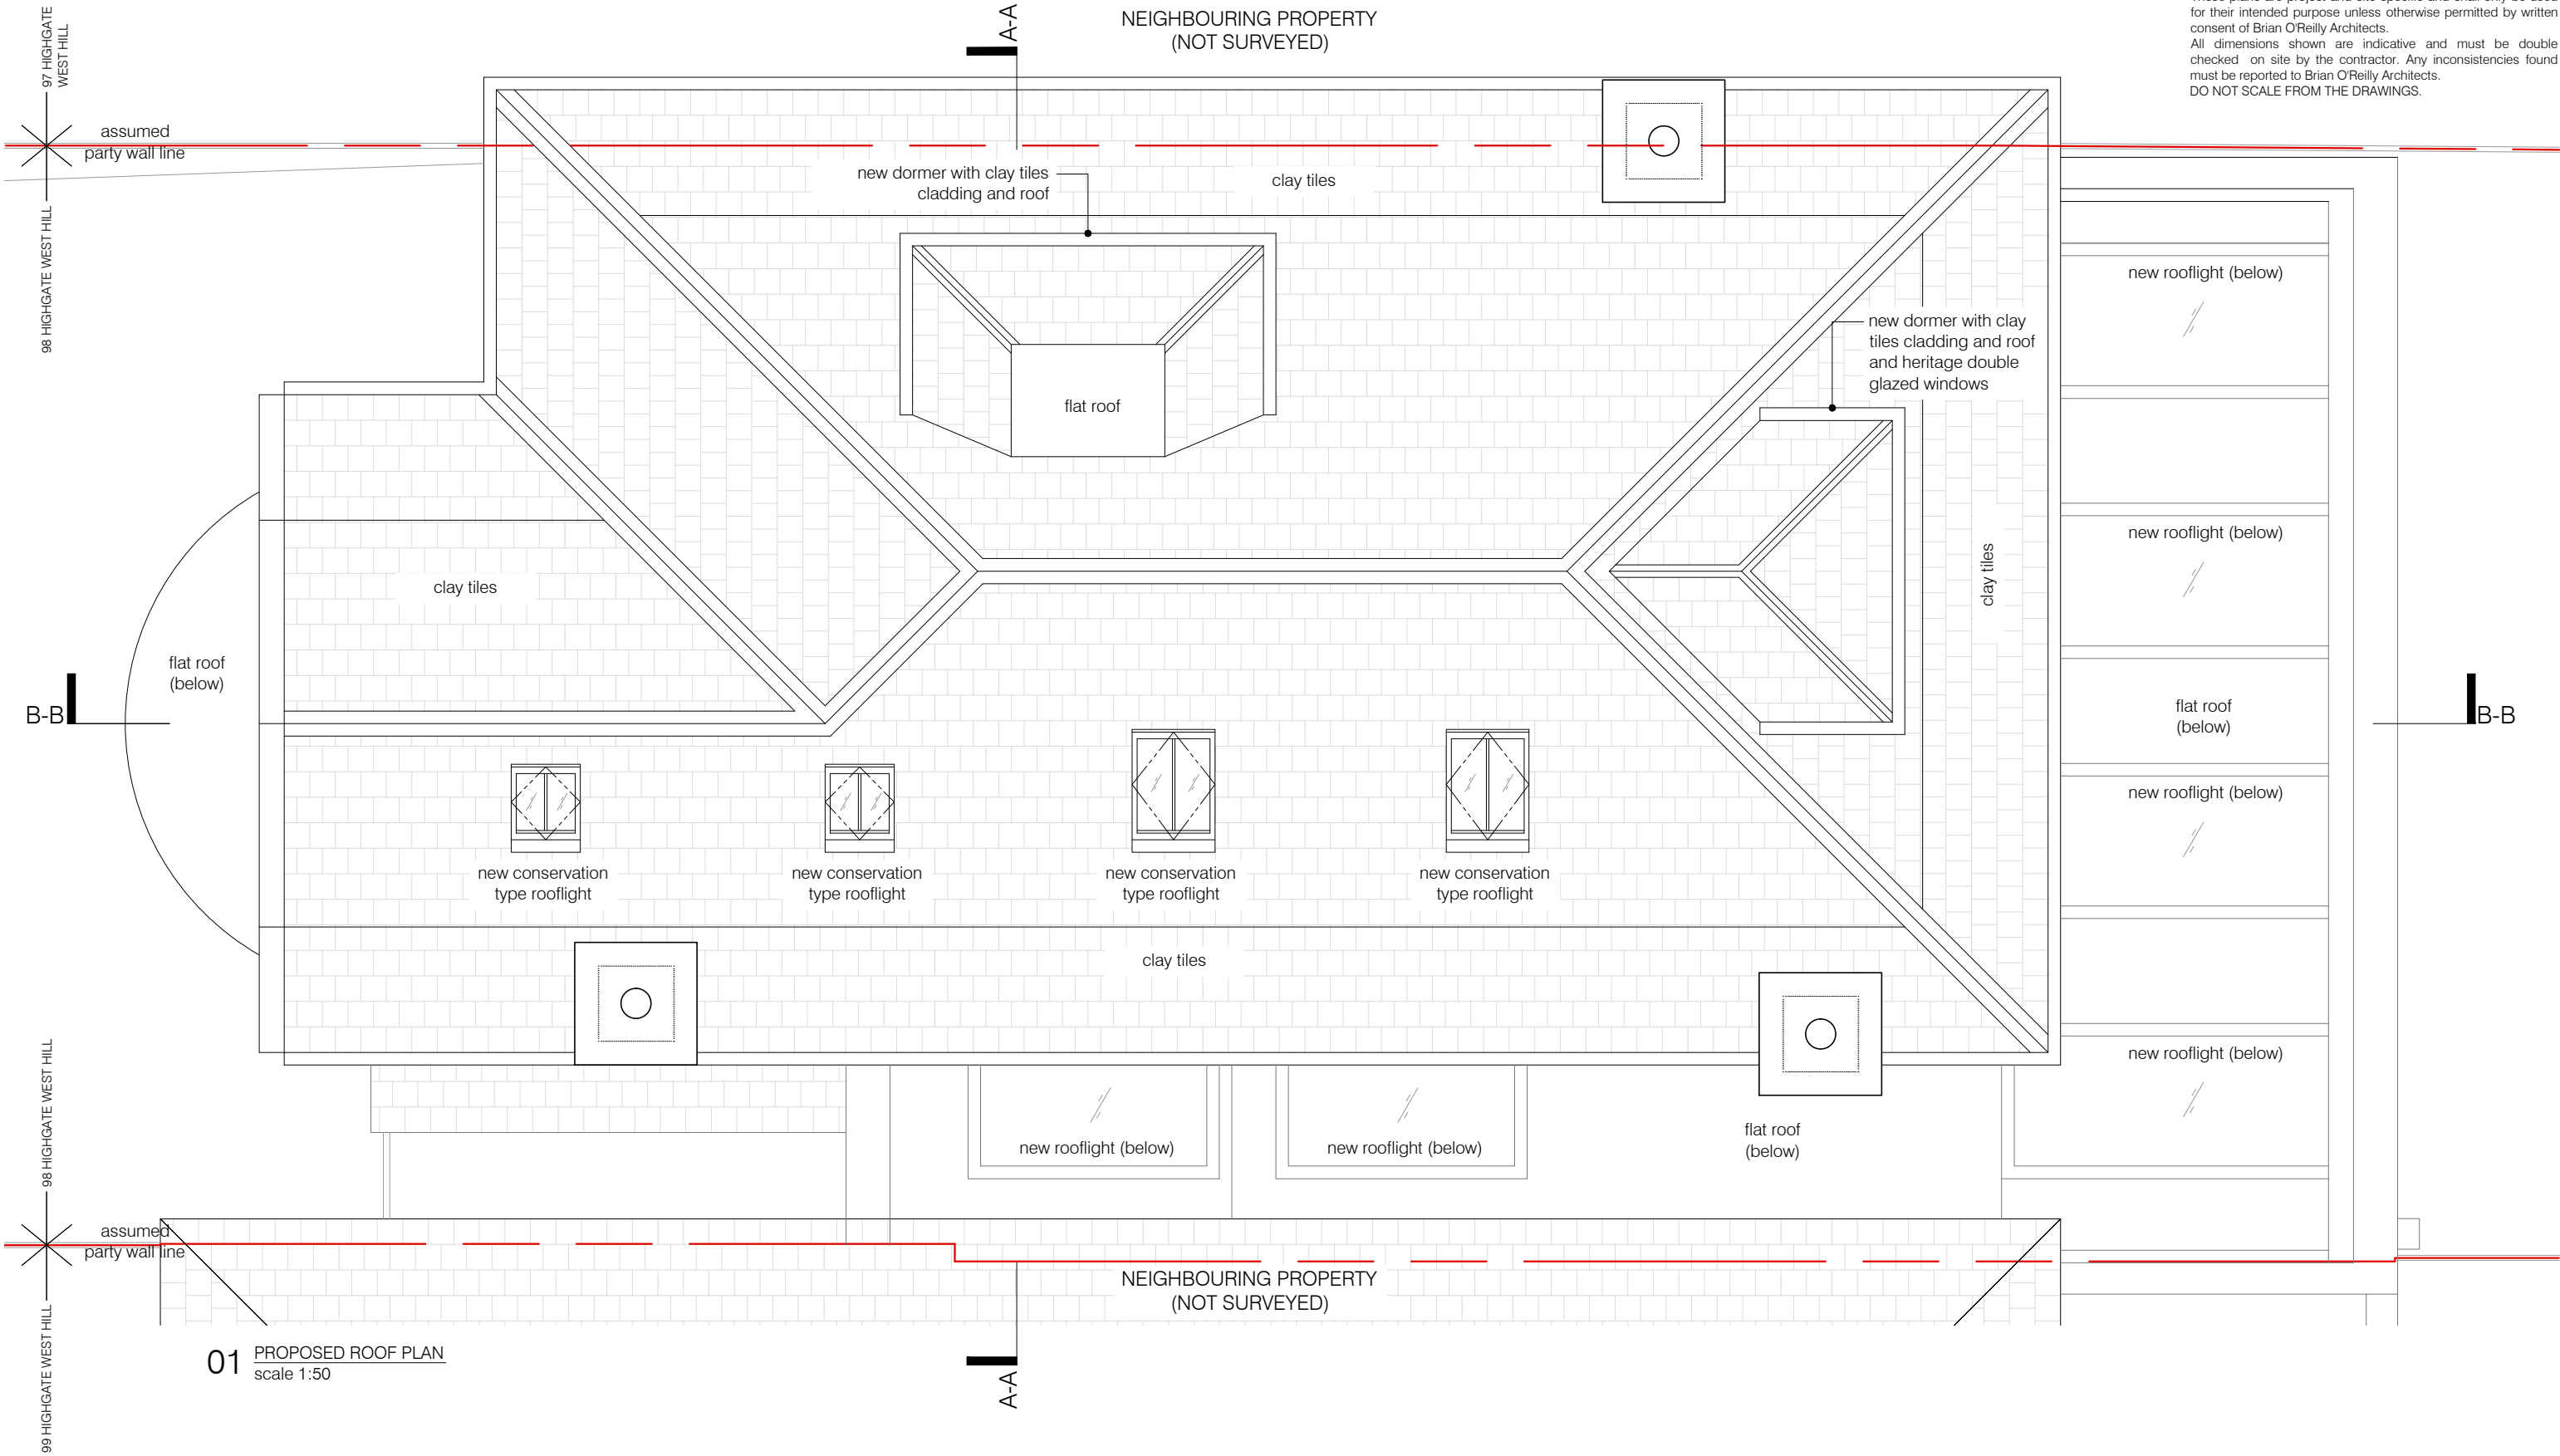

project
98 HIGHGATE WEST HILL N6 6NR

BRIAN O'REILLY ARCHITECTS
31 Oval Road, London, NW1 7EA +44 (0)20 7267 1184
www.brianoreillyarchitects.com mail@brianoreillyarchitects.com


status / number
planning / 442-104-P

drawing
PROPOSED ROOF PLAN

scale
1:50 @ A3

date
23.10.2017

These plans are project and site specific and shall only be used for their intended purpose unless otherwise permitted by written consent of Brian O'Reilly Architects.
All dimensions shown are indicative and must be double checked on site by the contractor. Any inconsistencies found must be reported to Brian O'Reilly Architects.
DO NOT SCALE FROM THE DRAWINGS.

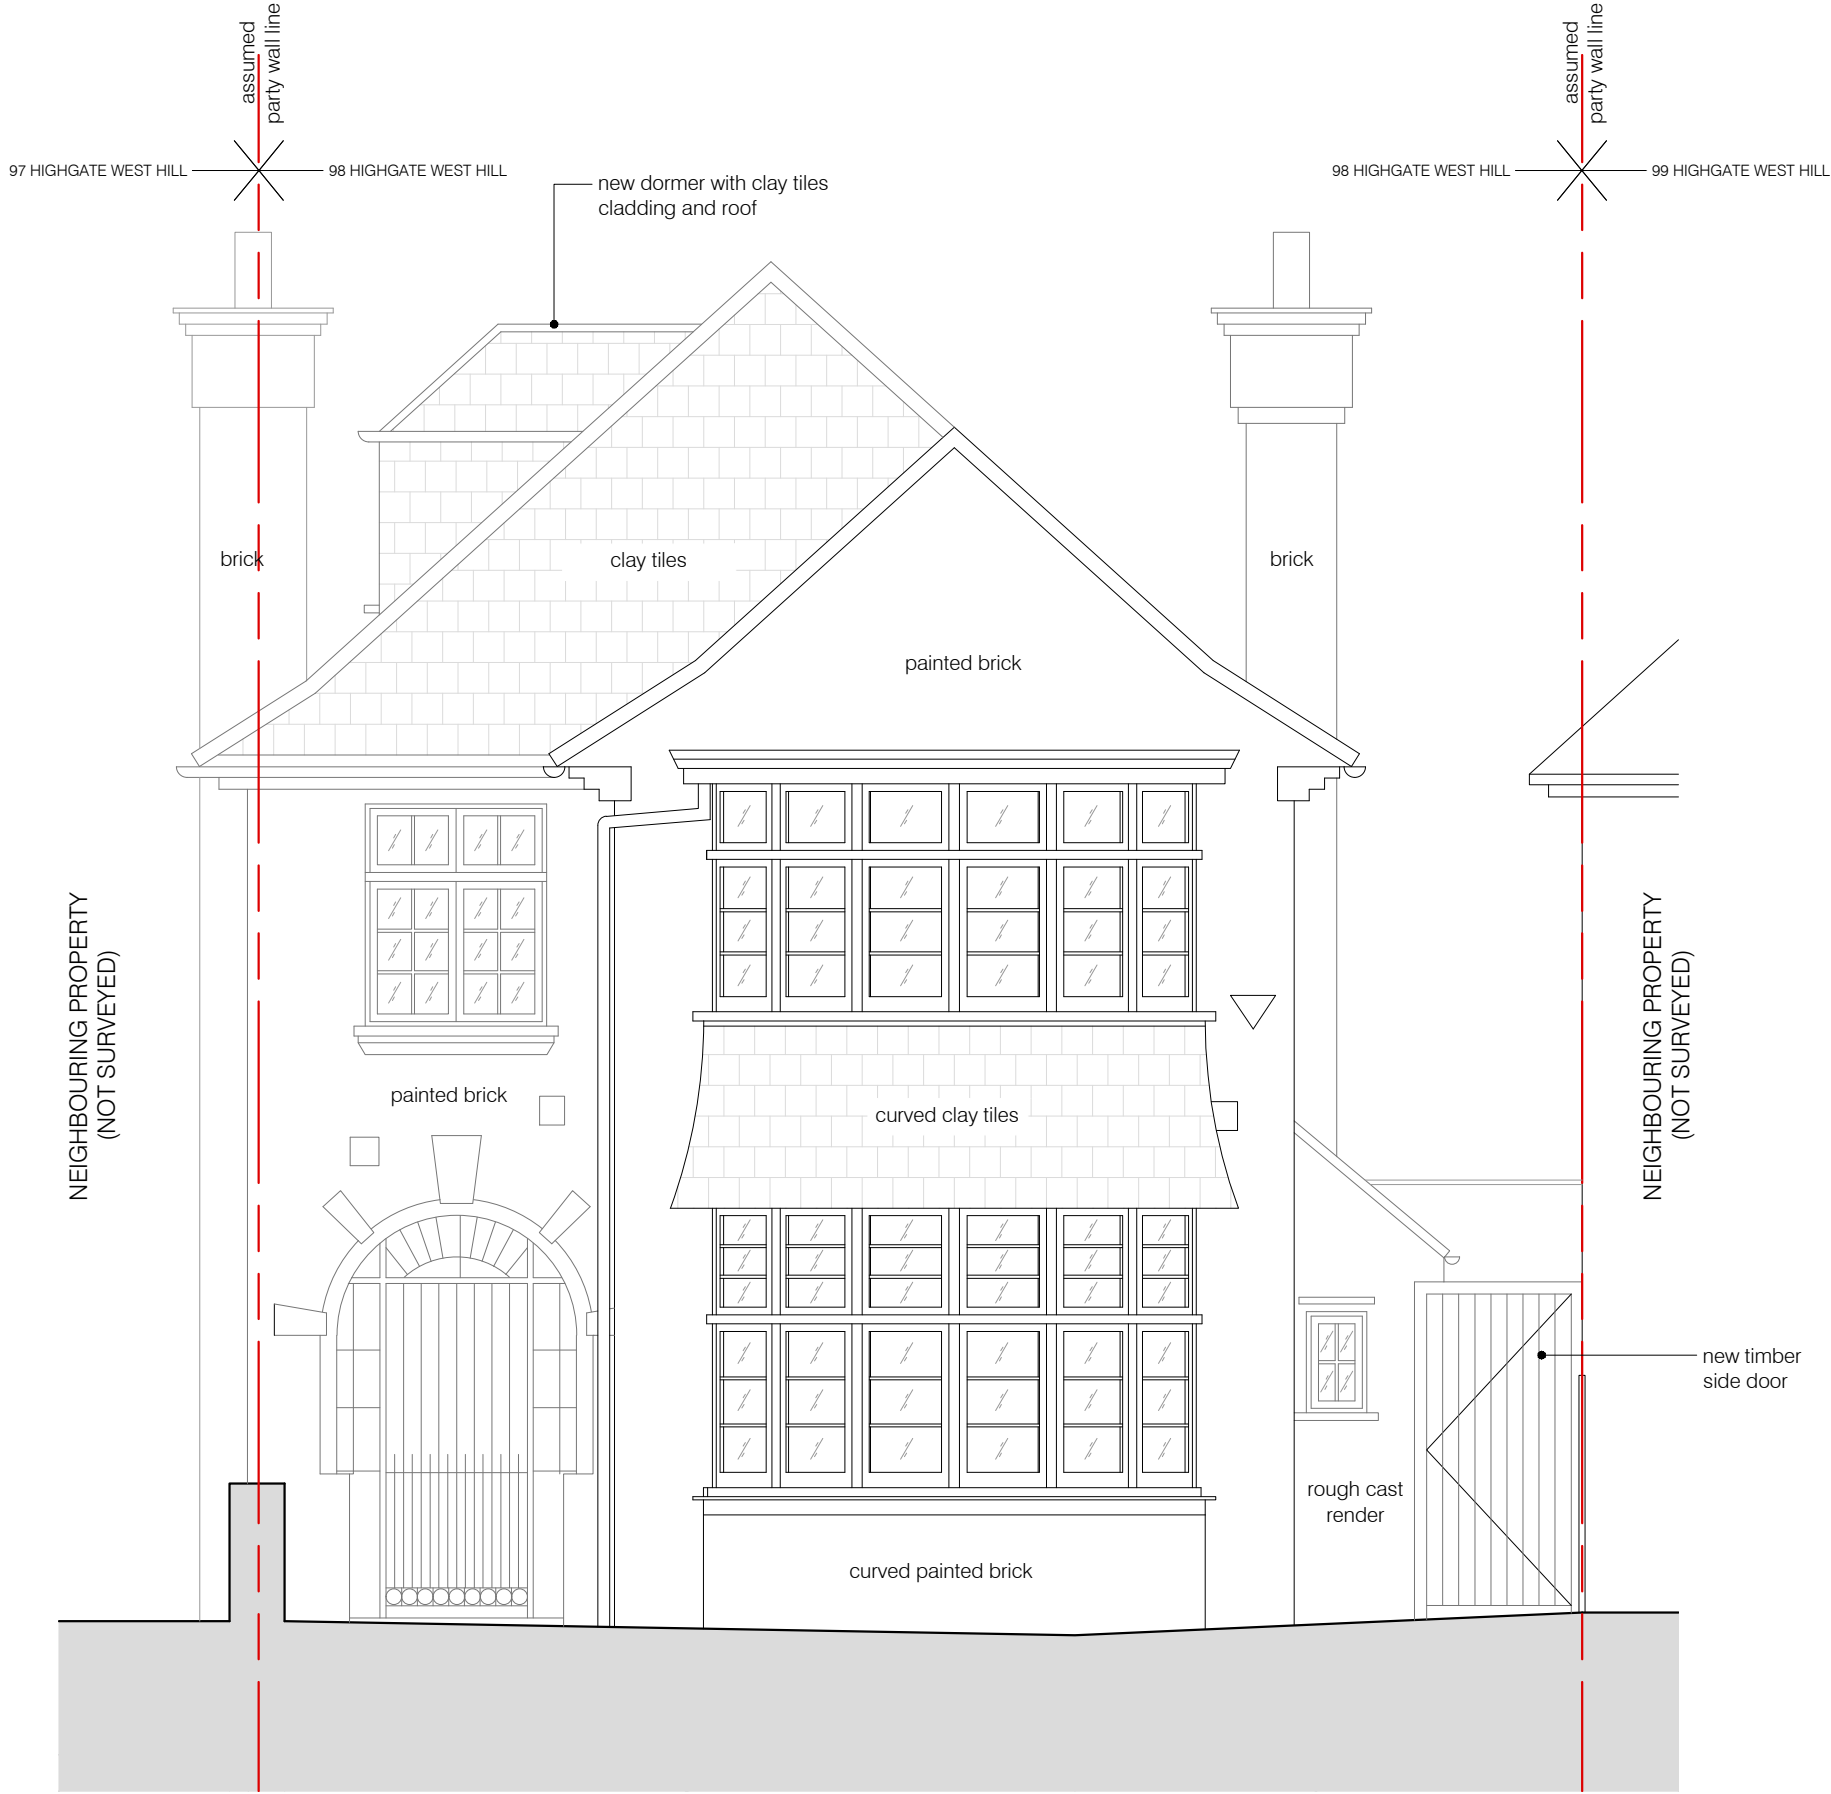

01 PROPOSED WEST (FRONT) ELEVATION
scale 1:50



project
98 HIGHGATE WEST HILL N6 6NR


BRIAN O'REILLY ARCHITECTS
31 Oval Road, London, NW1 7EA +44 (0)20 7267 1184
www.brianoreillyarchitects.com mail@brianoreillyarchitects.com

status / number
planning / 442-200-P

drawing
PROPOSED WEST (FRONT)
ELEVATION

scale
1:50 @ A3
date
23.10.2017

These plans are project and site specific and shall only be used for their intended purpose unless otherwise permitted by written consent of Brian O'Reilly Architects.
All dimensions shown are indicative and must be double checked on site by the contractor. Any inconsistencies found must be reported to Brian O'Reilly Architects.
DO NOT SCALE FROM THE DRAWINGS.

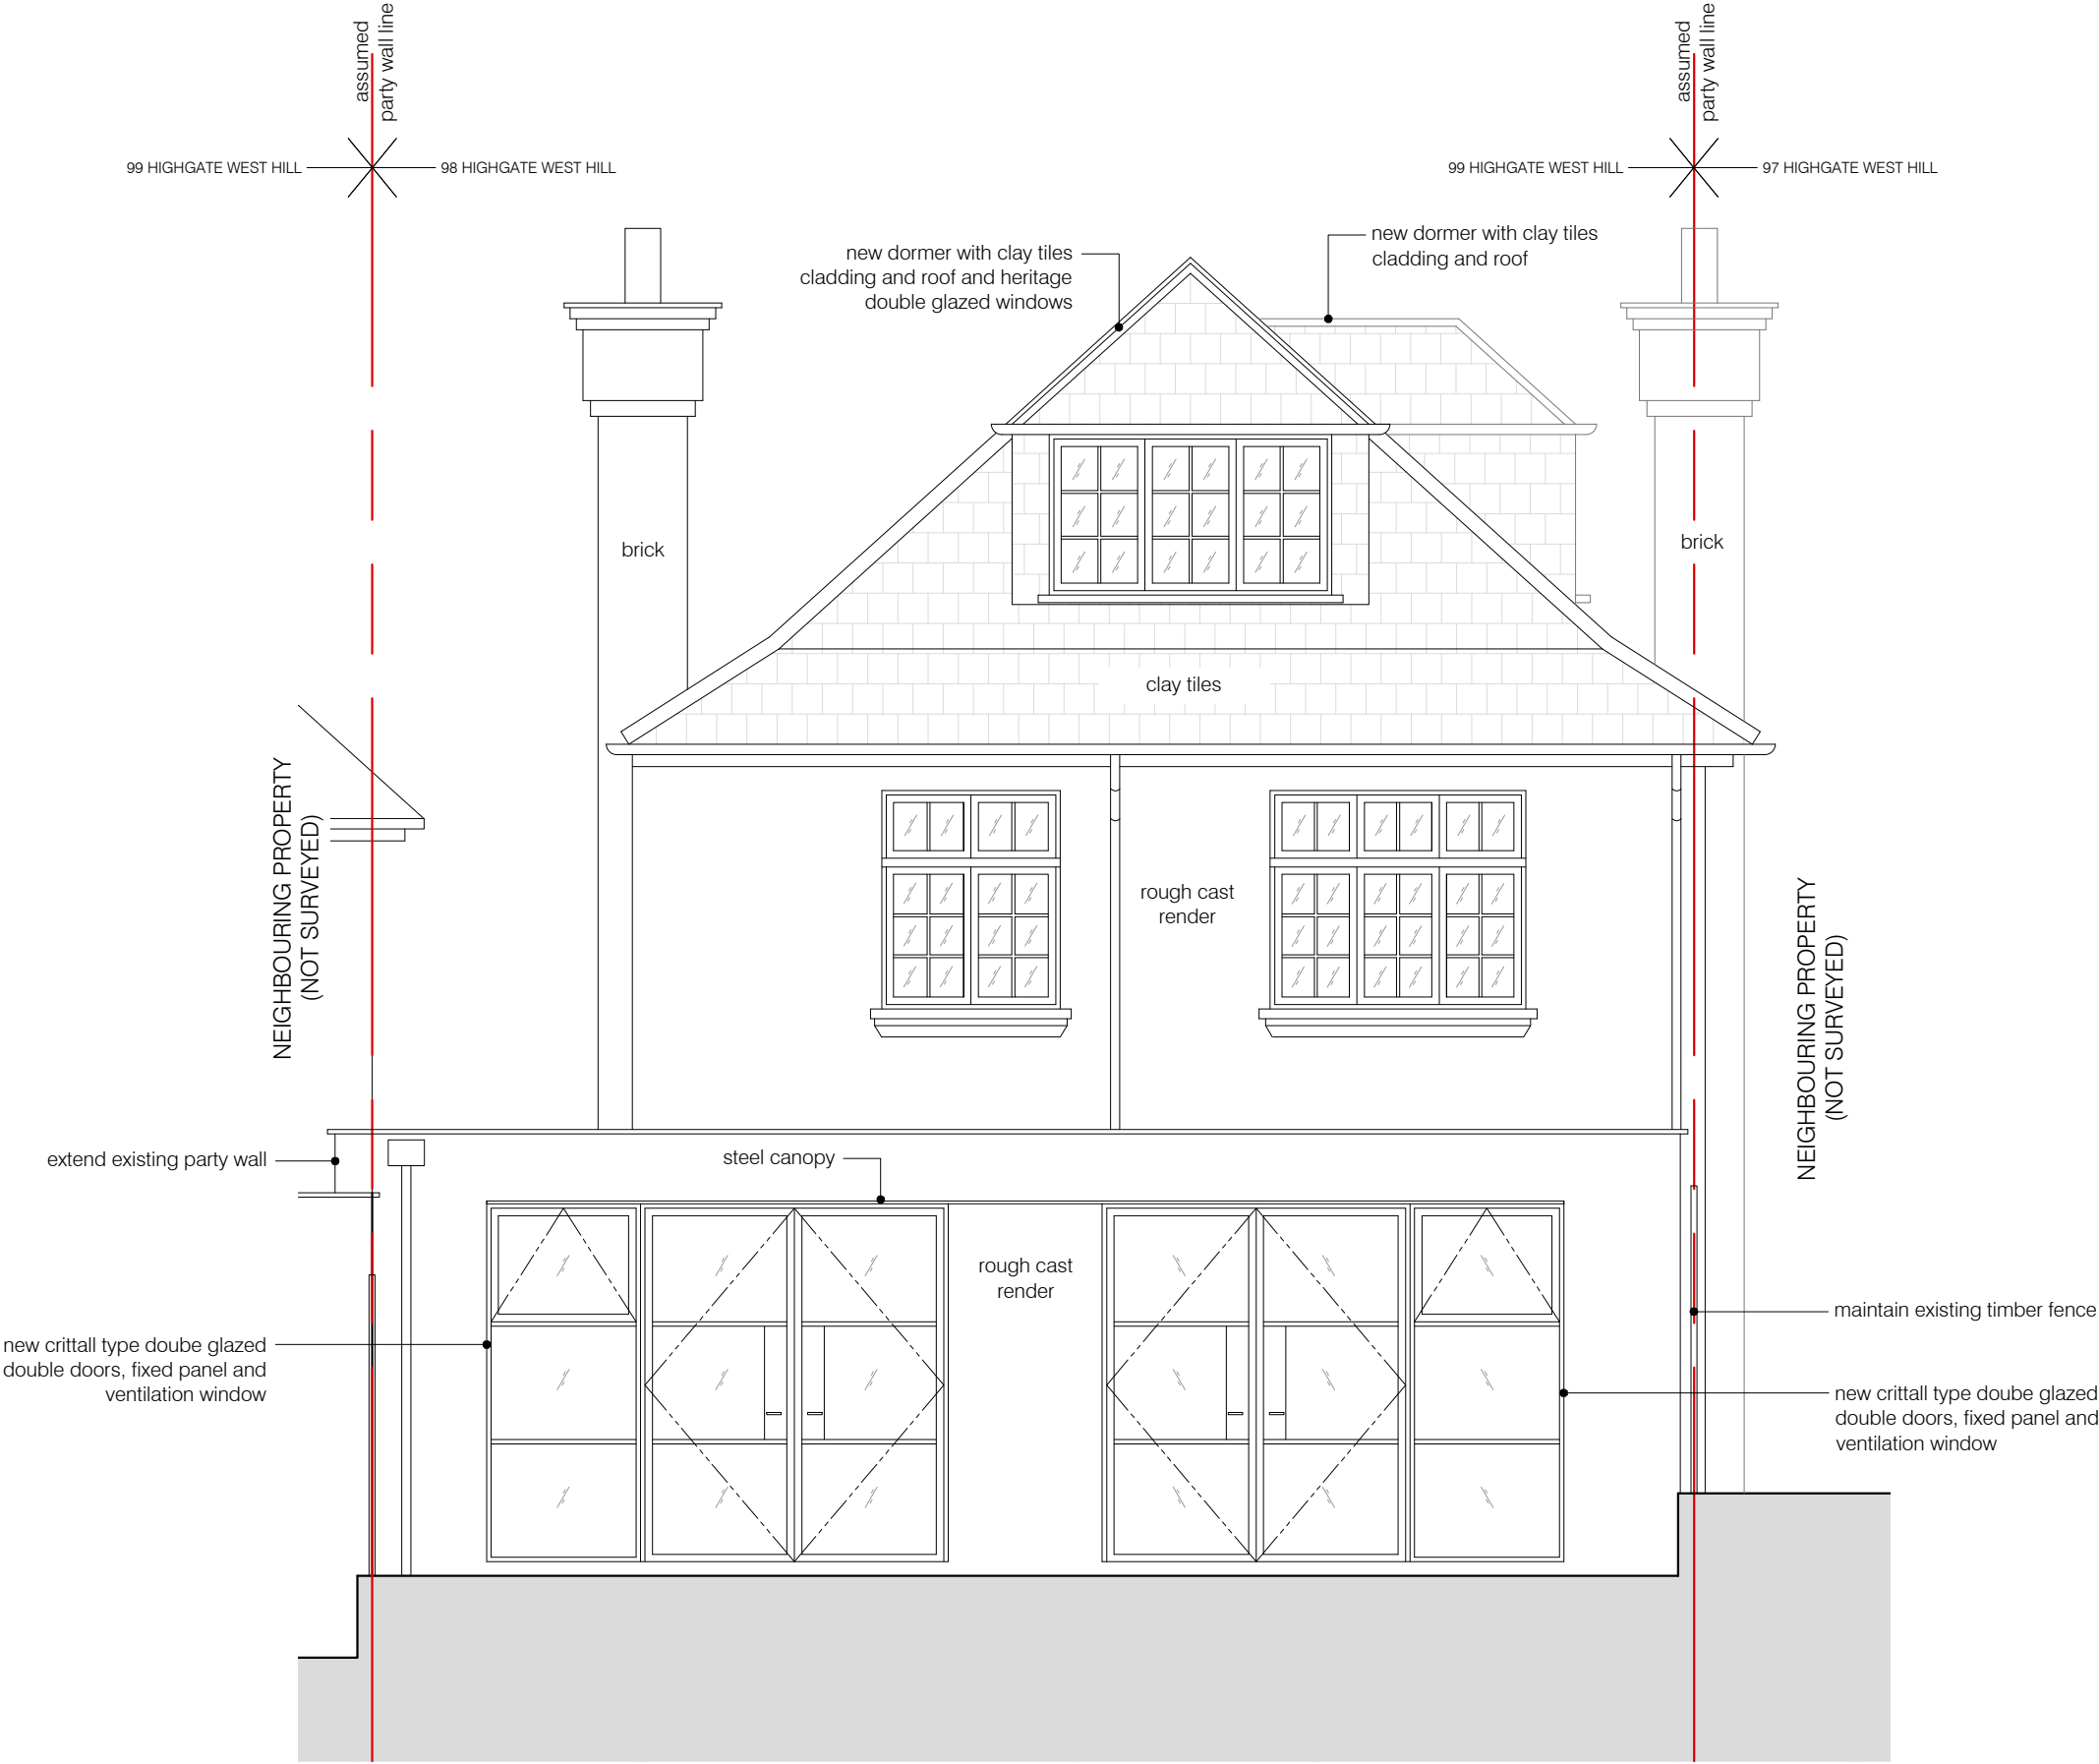

01 PROPOSED EAST (REAR) ELEVATION
scale 1:50



These plans are project and site specific and shall only be used for their intended purpose unless otherwise permitted by written consent of Brian O'Reilly Architects.
All dimensions shown are indicative and must be double checked on site by the contractor. Any inconsistencies found must be reported to Brian O'Reilly Architects.
DO NOT SCALE FROM THE DRAWINGS.




01 PROPOSED SOUTH ELEVATION
scale 1:50

0 1 2 5m

project	status / number	scale
98 HIGHGATE WEST HILL N6 6NR	planning / 442-202-P	1:50 @ A3
BRIAN O'REILLY ARCHITECTS	drawing	date
31 Oval Road, London, NW1 7EA +44 (0)20 7267 1184	PROPOSED SOUTH ELEVATION	23.10.2017
www.brianoreillyarchitects.com mail@brianoreillyarchitects.com		

These plans are project and site specific and shall only be used for their intended purpose unless otherwise permitted by written consent of Brian O'Reilly Architects.
All dimensions shown are indicative and must be double checked on site by the contractor. Any inconsistencies found must be reported to Brian O'Reilly Architects.
DO NOT SCALE FROM THE DRAWINGS.

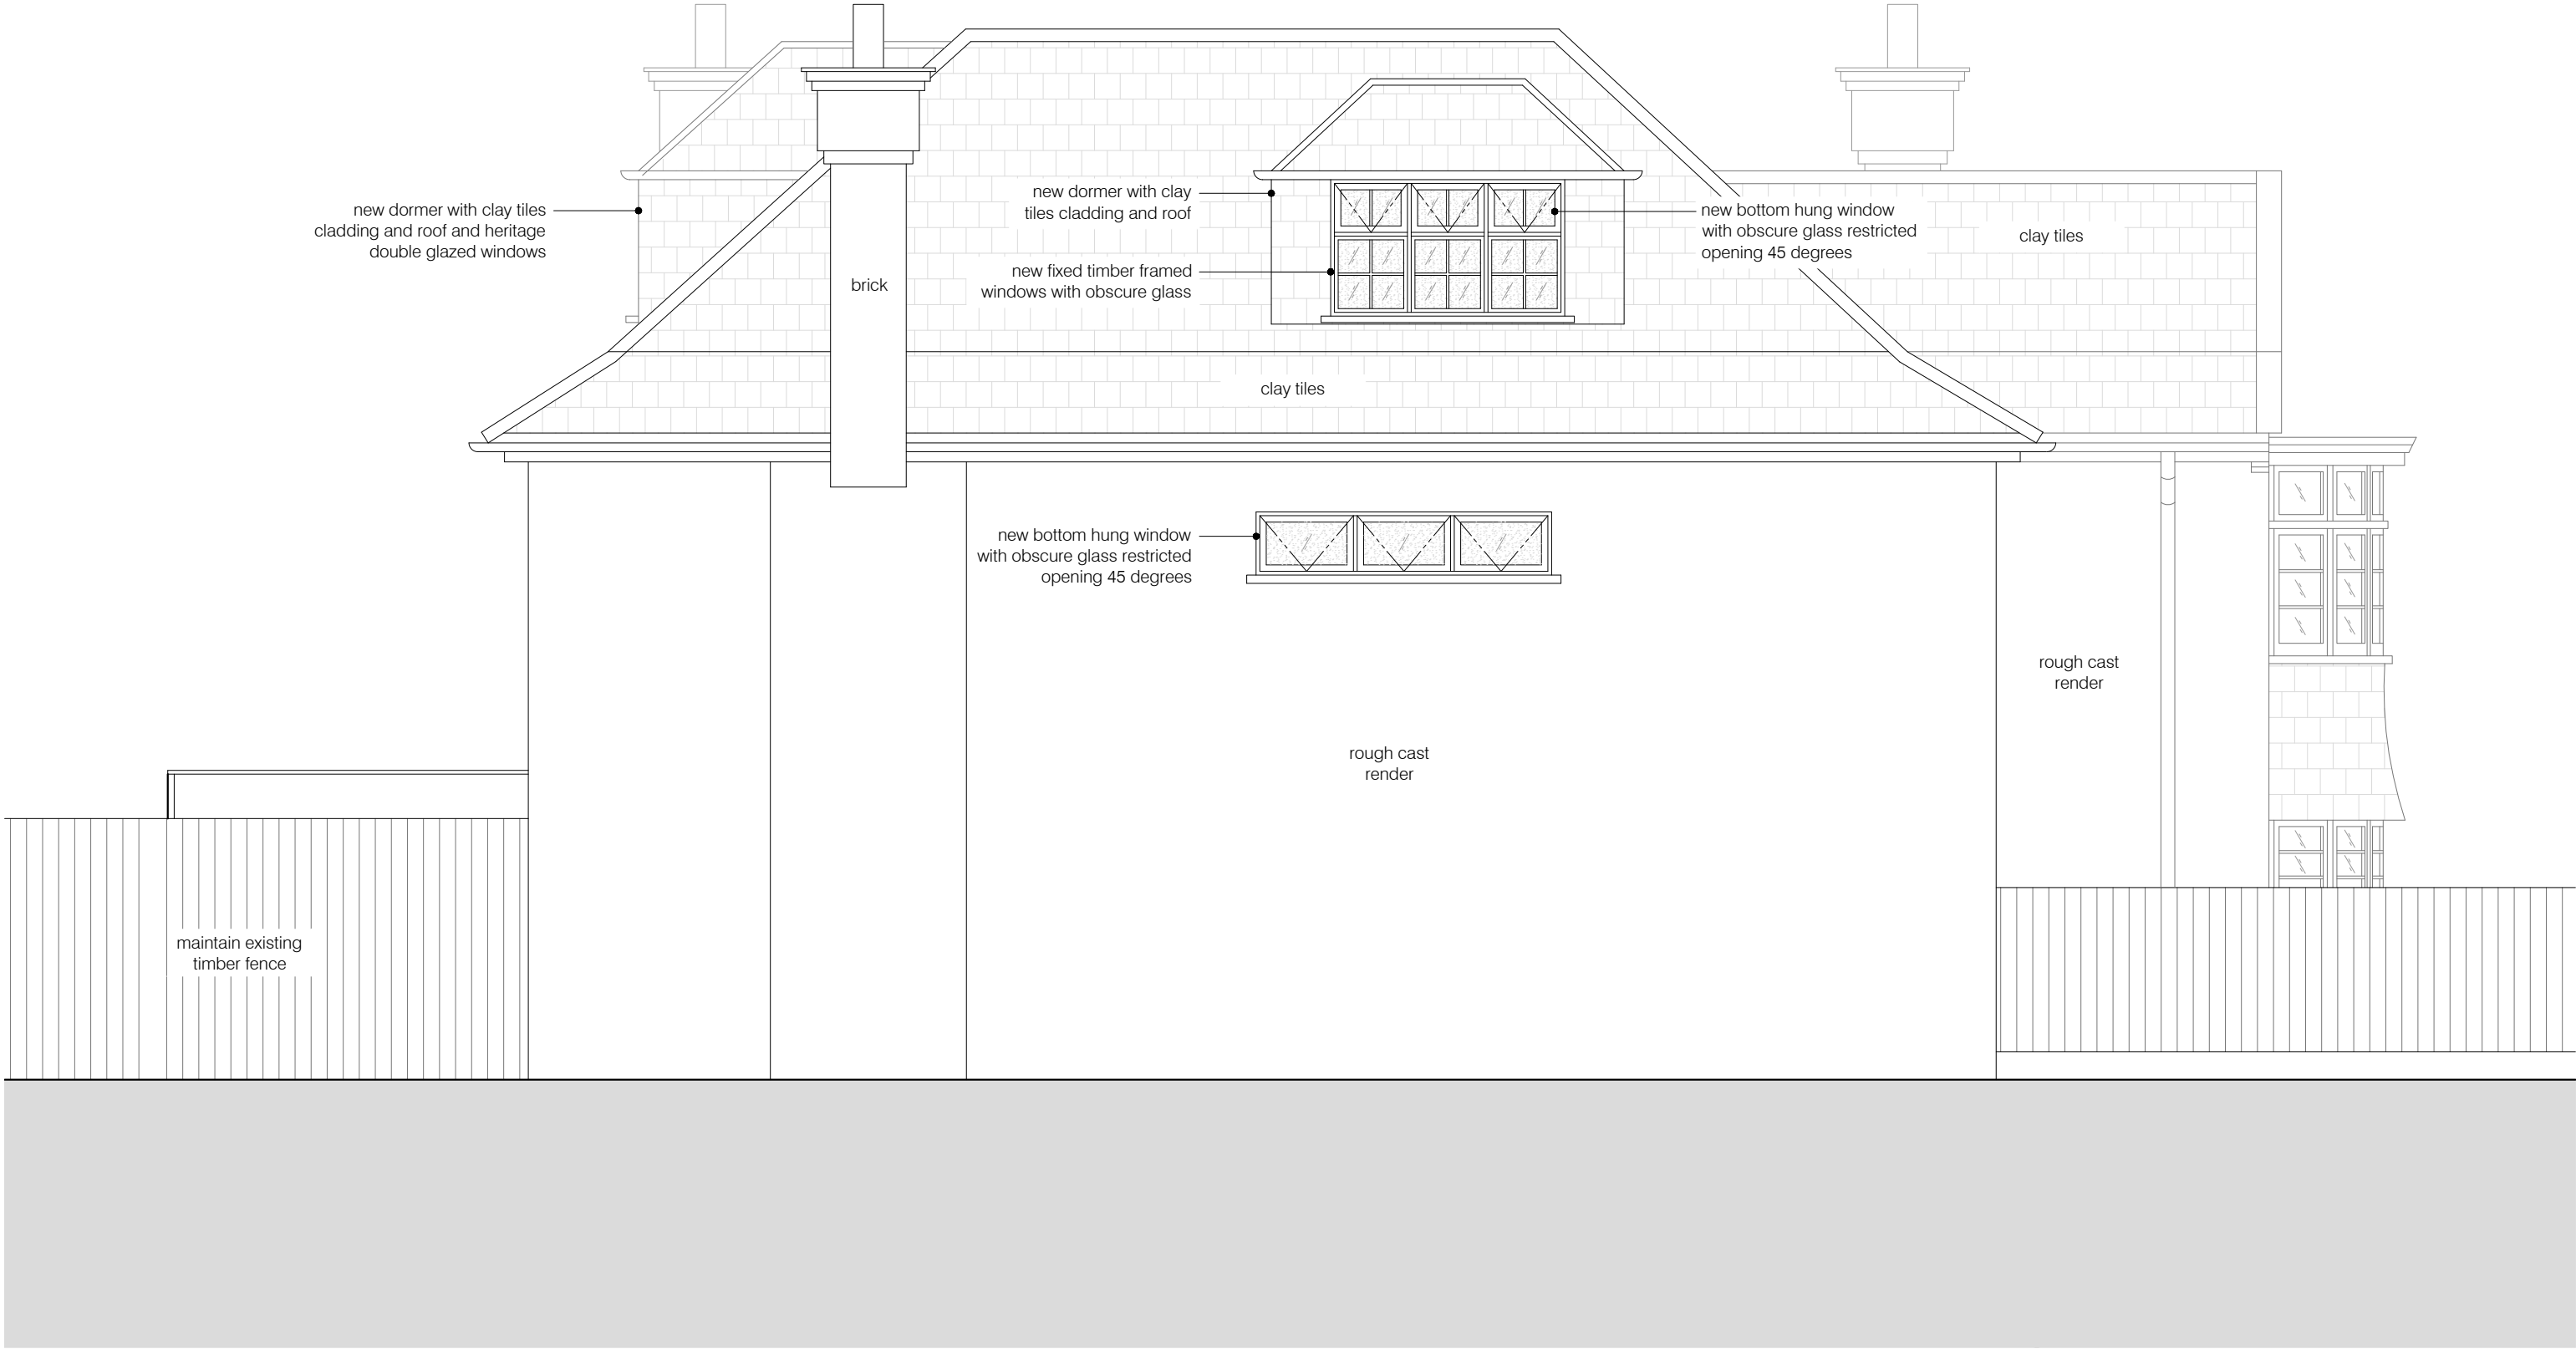


01 PROPOSED NORTH ELEVATION
scale 1:50



project	status / number	scale
98 HIGHGATE WEST HILL N6 6NR	planning / 442-203-P	1:50 @ A3
BRIAN O'REILLY ARCHITECTS	drawing	date
31 Oval Road, London, NW1 7EA +44 (0)20 7267 1184 www.brianoreillyarchitects.com mail@brianoreillyarchitects.com	PROPOSED NORTH ELEVATION	23.10.2017

These plans are project and site specific and shall only be used for their intended purpose unless otherwise permitted by written consent of Brian O'Reilly Architects.
All dimensions shown are indicative and must be double checked on site by the contractor. Any inconsistencies found must be reported to Brian O'Reilly Architects.
DO NOT SCALE FROM THE DRAWINGS.

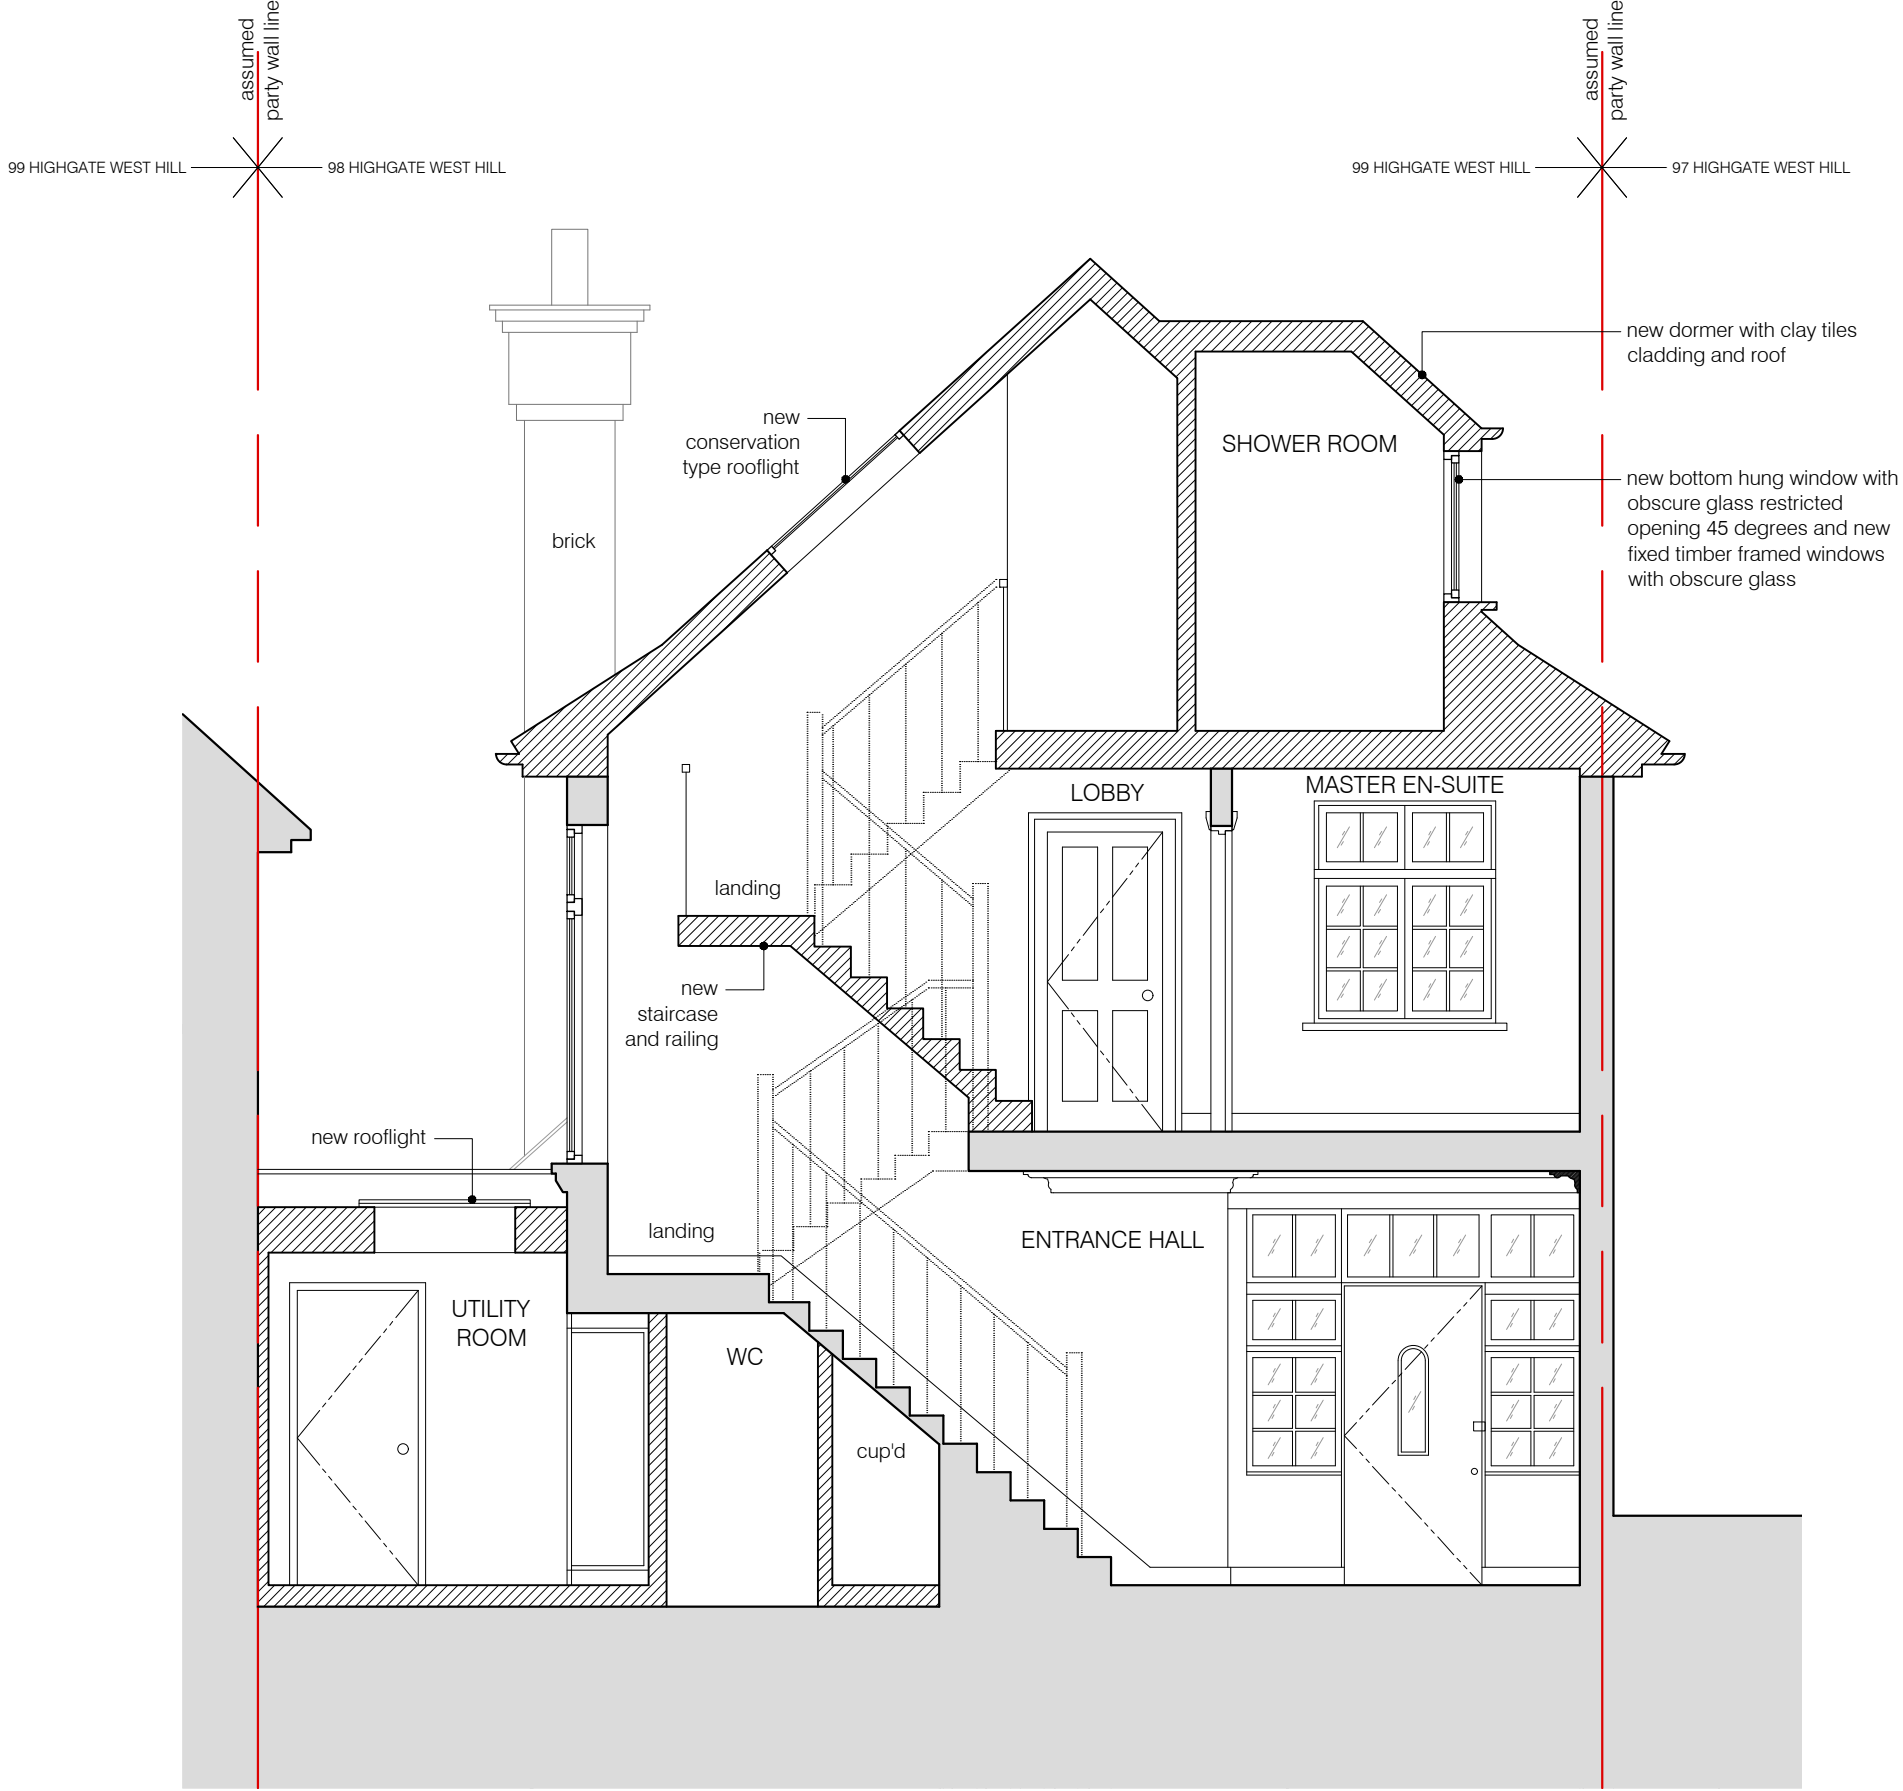


01 PROPOSED SECTION A-A
scale 1:50



project	status / number	scale
98 HIGHGATE WEST HILL N6 6NR	planning / 442-300-P	1:50 @ A3
BRIAN O'REILLY ARCHITECTS	drawing	date
31 Oval Road, London, NW1 7EA +44 (0)20 7267 1184 www.brianoreillyarchitects.com mail@brianoreillyarchitects.com	PROPOSED SECTION A-A	23.10.2017

These plans are project and site specific and shall only be used for their intended purpose unless otherwise permitted by written consent of Brian O'Reilly Architects.
All dimensions shown are indicative and must be double checked on site by the contractor. Any inconsistencies found must be reported to Brian O'Reilly Architects.
DO NOT SCALE FROM THE DRAWINGS.

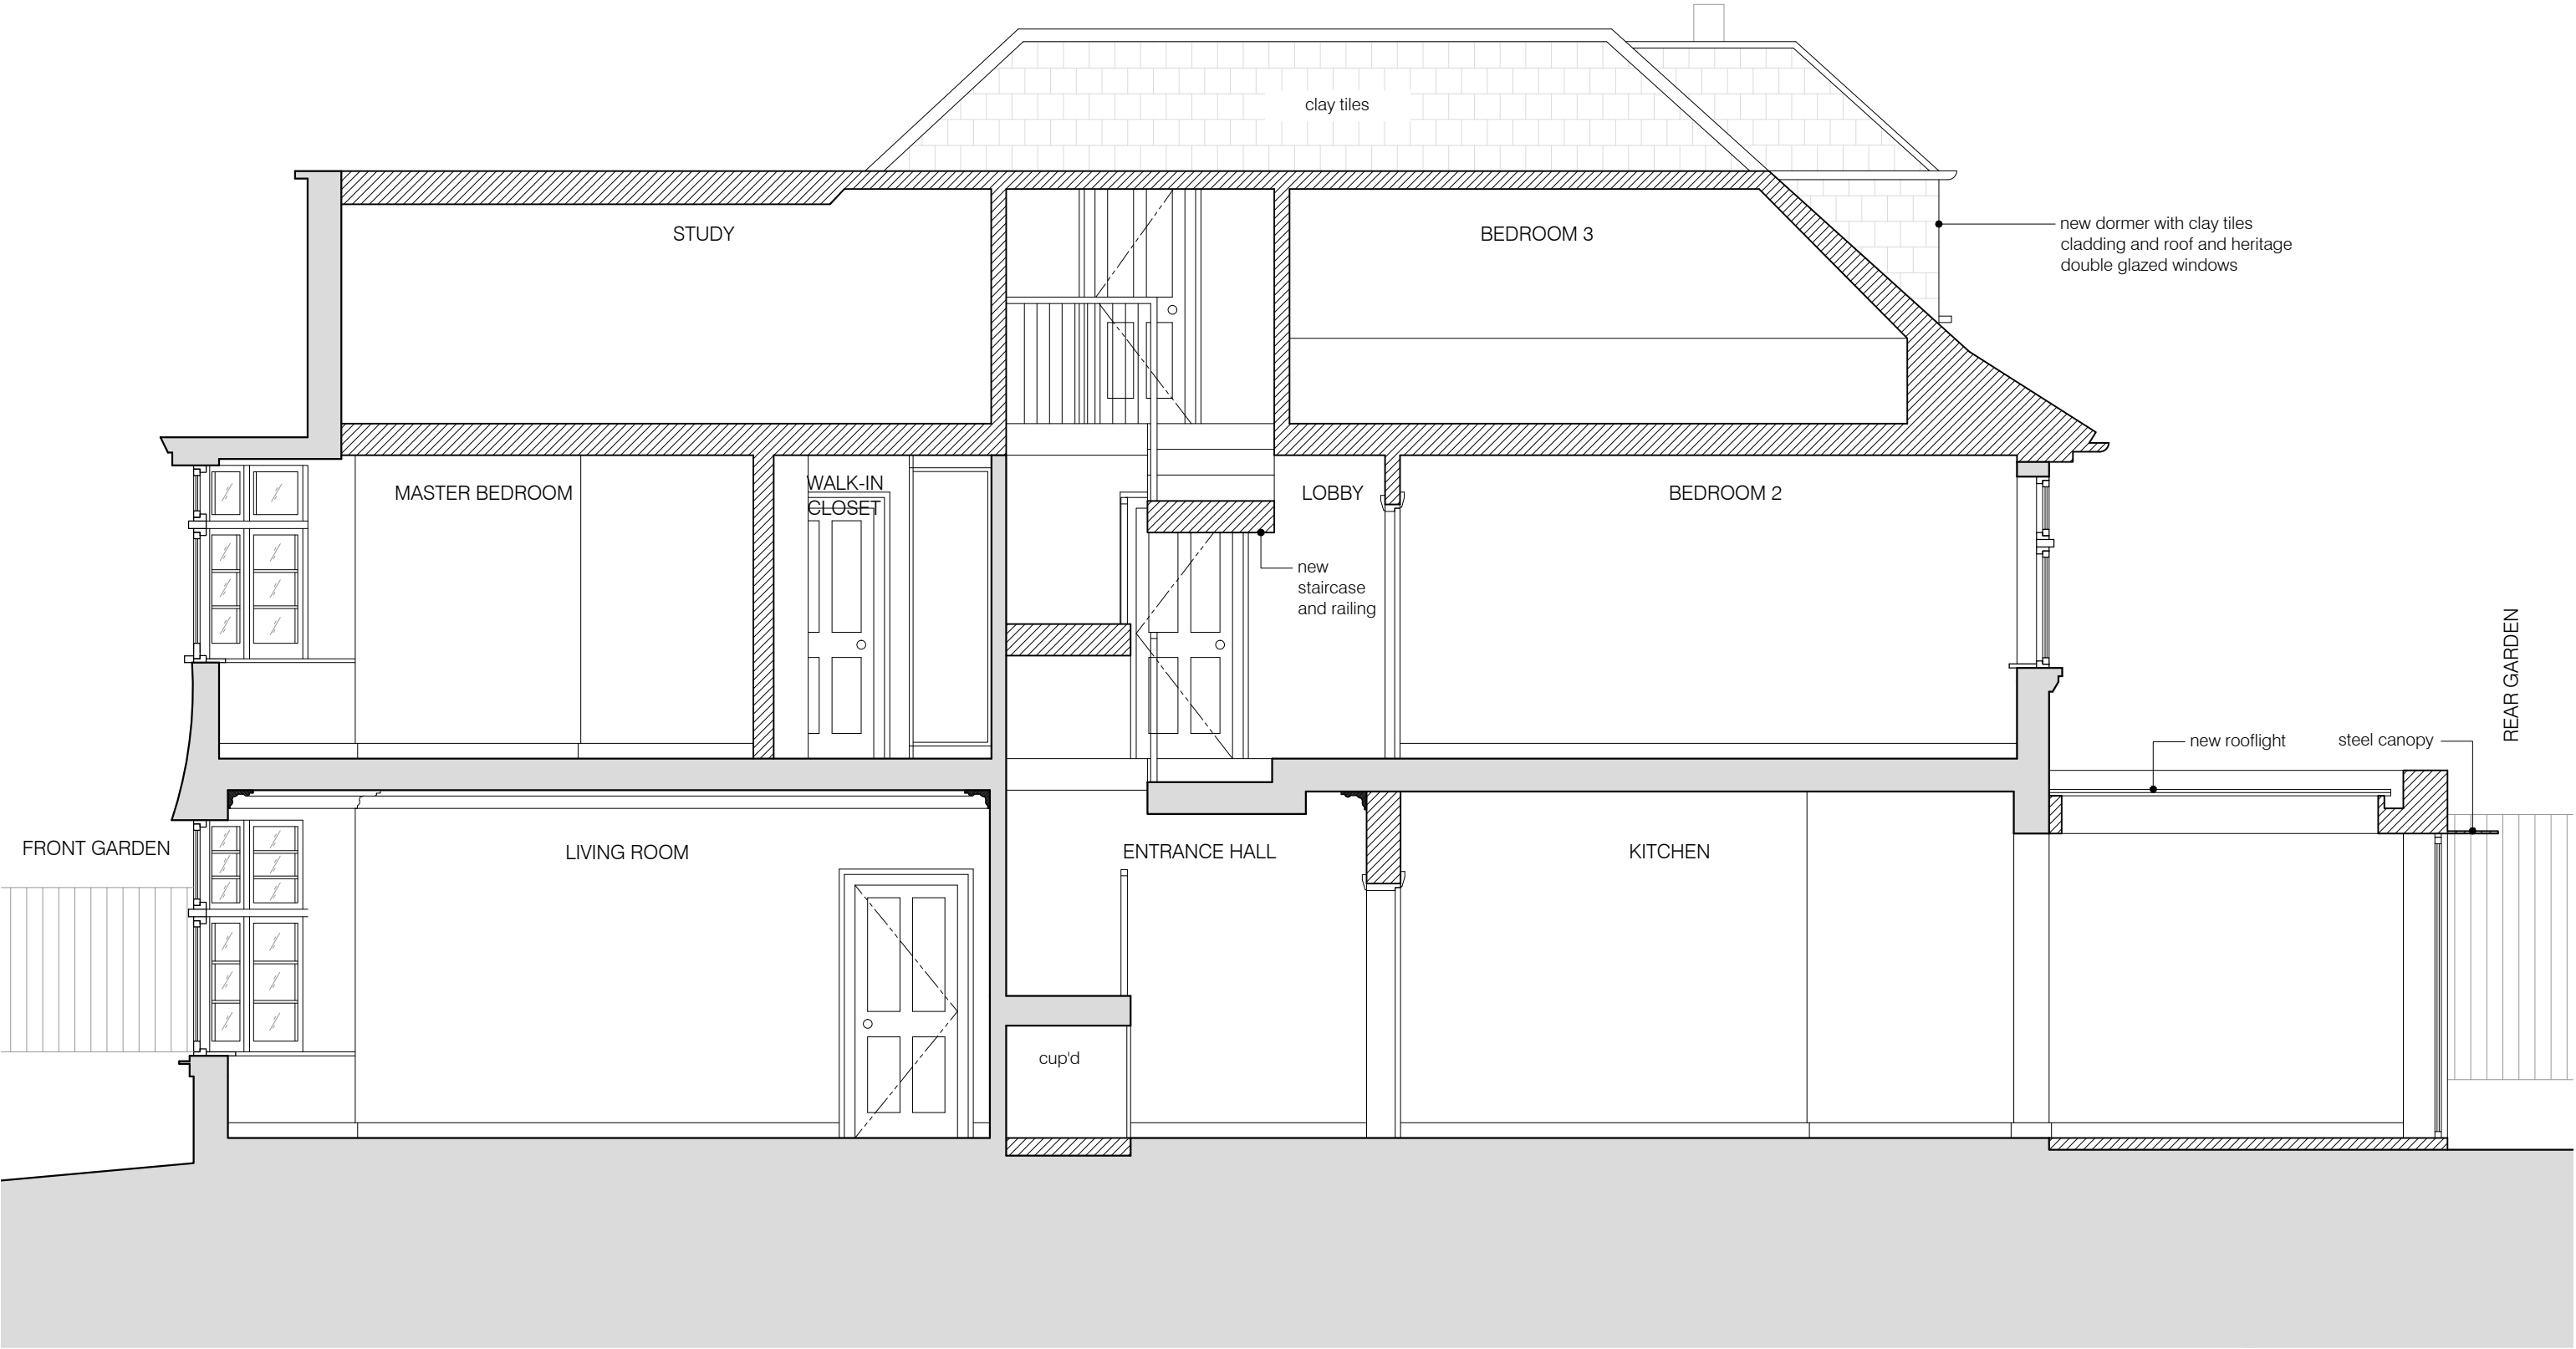

01 PROPOSED SECTION B-B
scale 1:50

0 1 2 5m

project
98 HIGHGATE WEST HILL N6 6NR

BRIAN O'REILLY ARCHITECTS
31 Oval Road, London, NW1 7EA +44 (0)20 7267 1184
www.brianoreillyarchitects.com mail@brianoreillyarchitects.com

status / number
planning / 442-301-P

drawing
PROPOSED SECTION B-B

scale
1:50 @ A3

date
23.10.2017