

Issued For **PROGRESS**

General Notes:
 THIS DRAWING HAS BEEN PREPARED BY DS DESIGN SOLUTIONS AND THE DATA CONTAINED HEREIN MAY BE USED OR REPRODUCED ONLY WITH DS DESIGN SOLUTIONS' APPROVAL.

Rev.	Description	Date	Signed	Checked

Date	Signed	Checked


Scale	Date	Drawn by	Checked by
1:100 @ A3	16.10.2015	AL	DS

Drawing Title
Proposed Ground Floor Plan

Project
 Ornan Court, 2 Ornan Road
 Hampstead, London NW3 4PT

DS design solutions
 561 Finchley Road
 London NW3 7BJ
 Phone 020 7433 3939
 Fax 020 7794 4279
 www.DesignSolutionsUK.com

Project no. 15/0159	Drawing no. 102	Revision 09
------------------------	--------------------	----------------

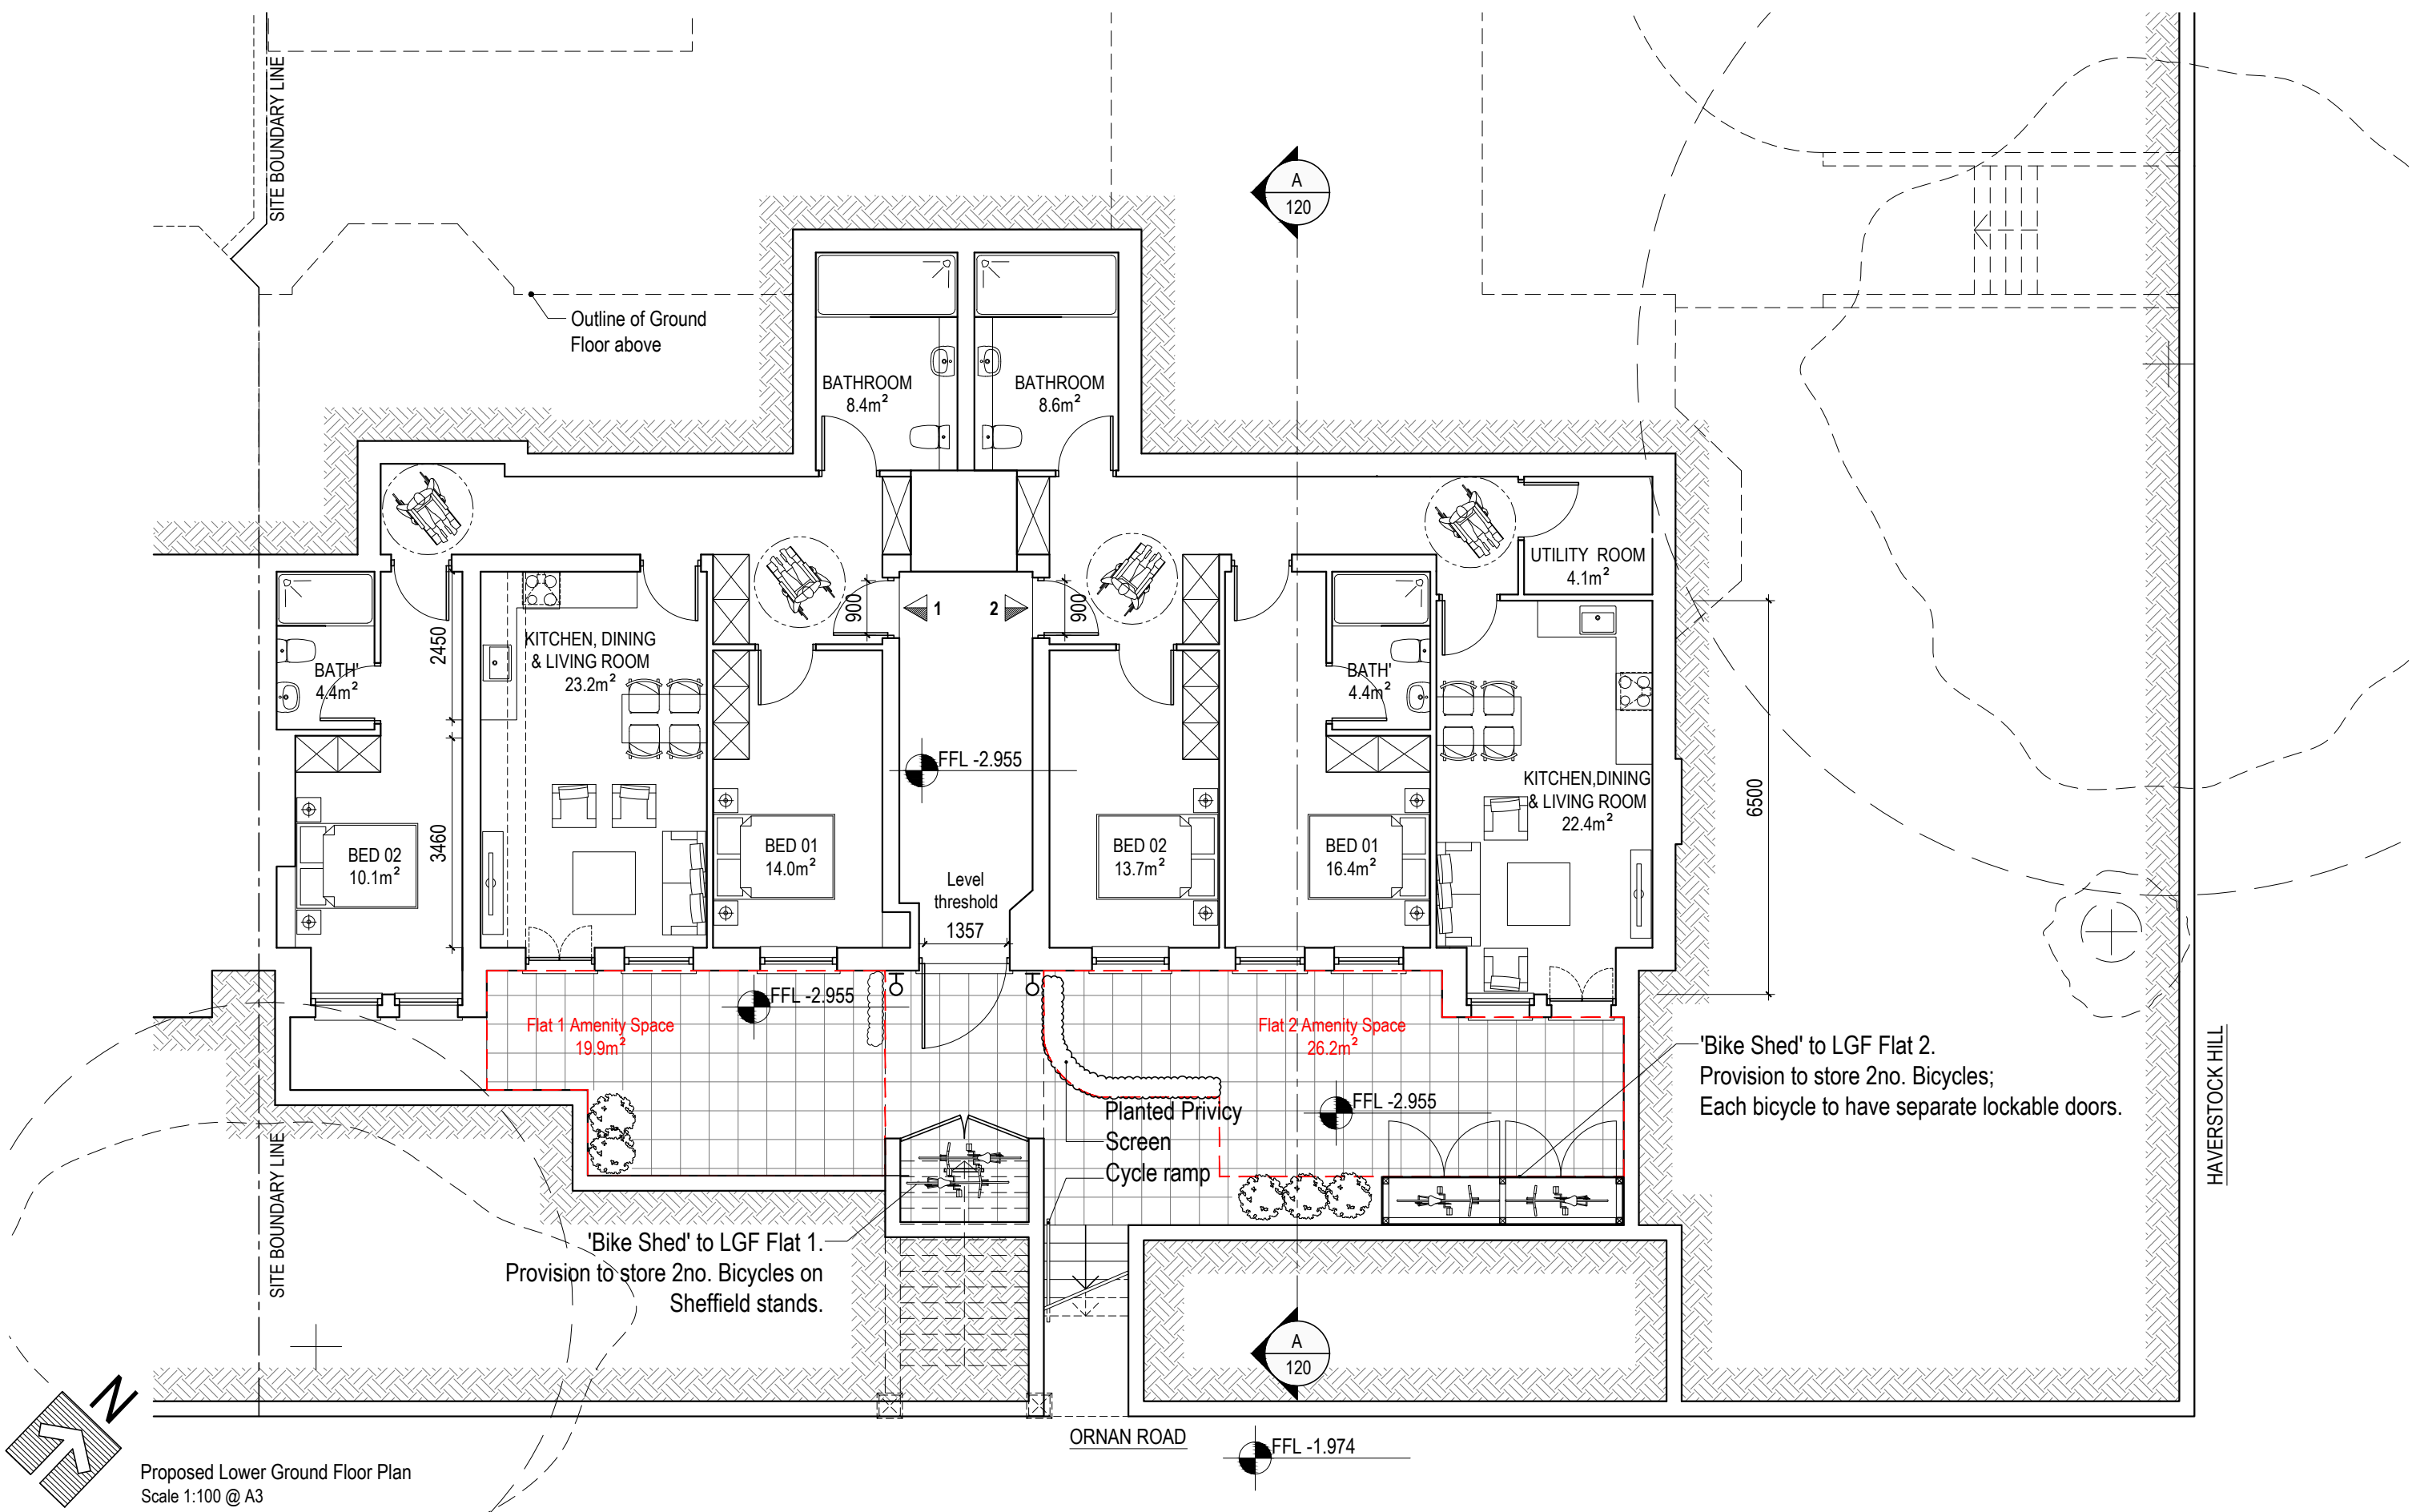

Issued For **PROGRESS**

General Notes:
THIS DRAWING HAS BEEN PREPARED BY DS DESIGN SOLUTIONS AND THE DATA CONTAINED HEREIN MAY BE USED OR REPRODUCED ONLY WITH DS DESIGN SOLUTIONS' APPROVAL.

Rev.	Description	Date	Signed	Checked

General Notes:

New Windows and Doors to front elevation at Lower Ground Floor have been shown aligned with the Windows at the Ground Floor level.

- Gross Internal Areas -

Flat 1	83.7m ²
Flat 2	88.1m ²

Scale	Date	Drawn by	Checked by
1:100 @ A3	16.10.2015	AL	DS
Drawing Title Proposed Lower Ground Floor Plan			
Project Ornan Court, 2 Ornan Road Hampstead, London NW3 4PT			

DS design solutions

561 Finchley Road
London NW3 7BJ
Phone 020 7433 3939
Fax 020 7794 4279
www.DesignSolutionsUK.com

Project no. 15/0159	Drawing no. 101	Revision 08
------------------------	--------------------	----------------



Proposed Front Elevation
Scale 1:100 @ A3

Proposed Door; style to match existing

Proposed stairs

External walls brickwork to match existing

Proposed Door; style to match existing

Proposed windows to match existing

Haverstock Hill

Issued For **PROGRESS**

General Notes:
THIS DRAWING HAS BEEN PREPARED BY DS DESIGN SOLUTIONS AND THE DATA CONTAINED HEREIN MAY BE USED OR REPRODUCED ONLY WITH DS DESIGN SOLUTIONS' APPROVAL.

Rev.	Description	Date	Signed	Checked

--

--

Scale	Date	Drawn by	Checked by
1:100 @ A3	16.10.2015	AL	DS
Drawing Title Proposed Front Elevation			
Project Ornan Court, 2 Ornan Road Hampstead, London NW3 4PT			

 561 Finchley Road London NW3 7BJ Phone 020 7433 3939 Fax 020 7794 4279 www.DesignSolutionsUK.com		
Project no. 15/0159	Drawing no. 110	Revision 03



Proposed Street Elevation
Scale 1:100 @ A3

Issued For **PROGRESS**

General Notes:
THIS DRAWING HAS BEEN PREPARED BY DS DESIGN SOLUTIONS AND THE DATA CONTAINED HEREIN MAY BE USED OR REPRODUCED ONLY WITH DS DESIGN SOLUTIONS' APPROVAL.

Rev.	Description	Date	Signed	Checked

--

--

Scale	Date	Drawn by	Checked by
1:100 @ A3	16.10.2015	AL	DS

Drawing Title
Proposed Street Elevation

Project
Ornan Court, 2 Ornan Road
Hampstead, London NW3 4PT

DS design solutions
561 Finchley Road
London NW3 7BJ
Phone 020 7433 3939
Fax 020 7794 4279
www.DesignSolutionsUK.com

Project no.	Drawing no.	Revision
15/0159	120	00