




Notes:
 Do not scale from this drawing.
 All contractors must read the site and be responsible for taking and checking dimensions.
 All construction information should be taken from figured dimensions only.
 Any discrepancies between drawings, specifications and site conditions must be brought to the attention of the supervising officer.
 The drawings and the work depicted are the copyright of byds+associates.
 This drawing is for planning purposes only. It is not intended to be used for construction purposes. Whilst all reasonable efforts are used to ensure drawings are accurate, byds+associates accept no responsibility or liability for any reliance placed on, or use made of, this plan by anyone for purposes other than those stated above.

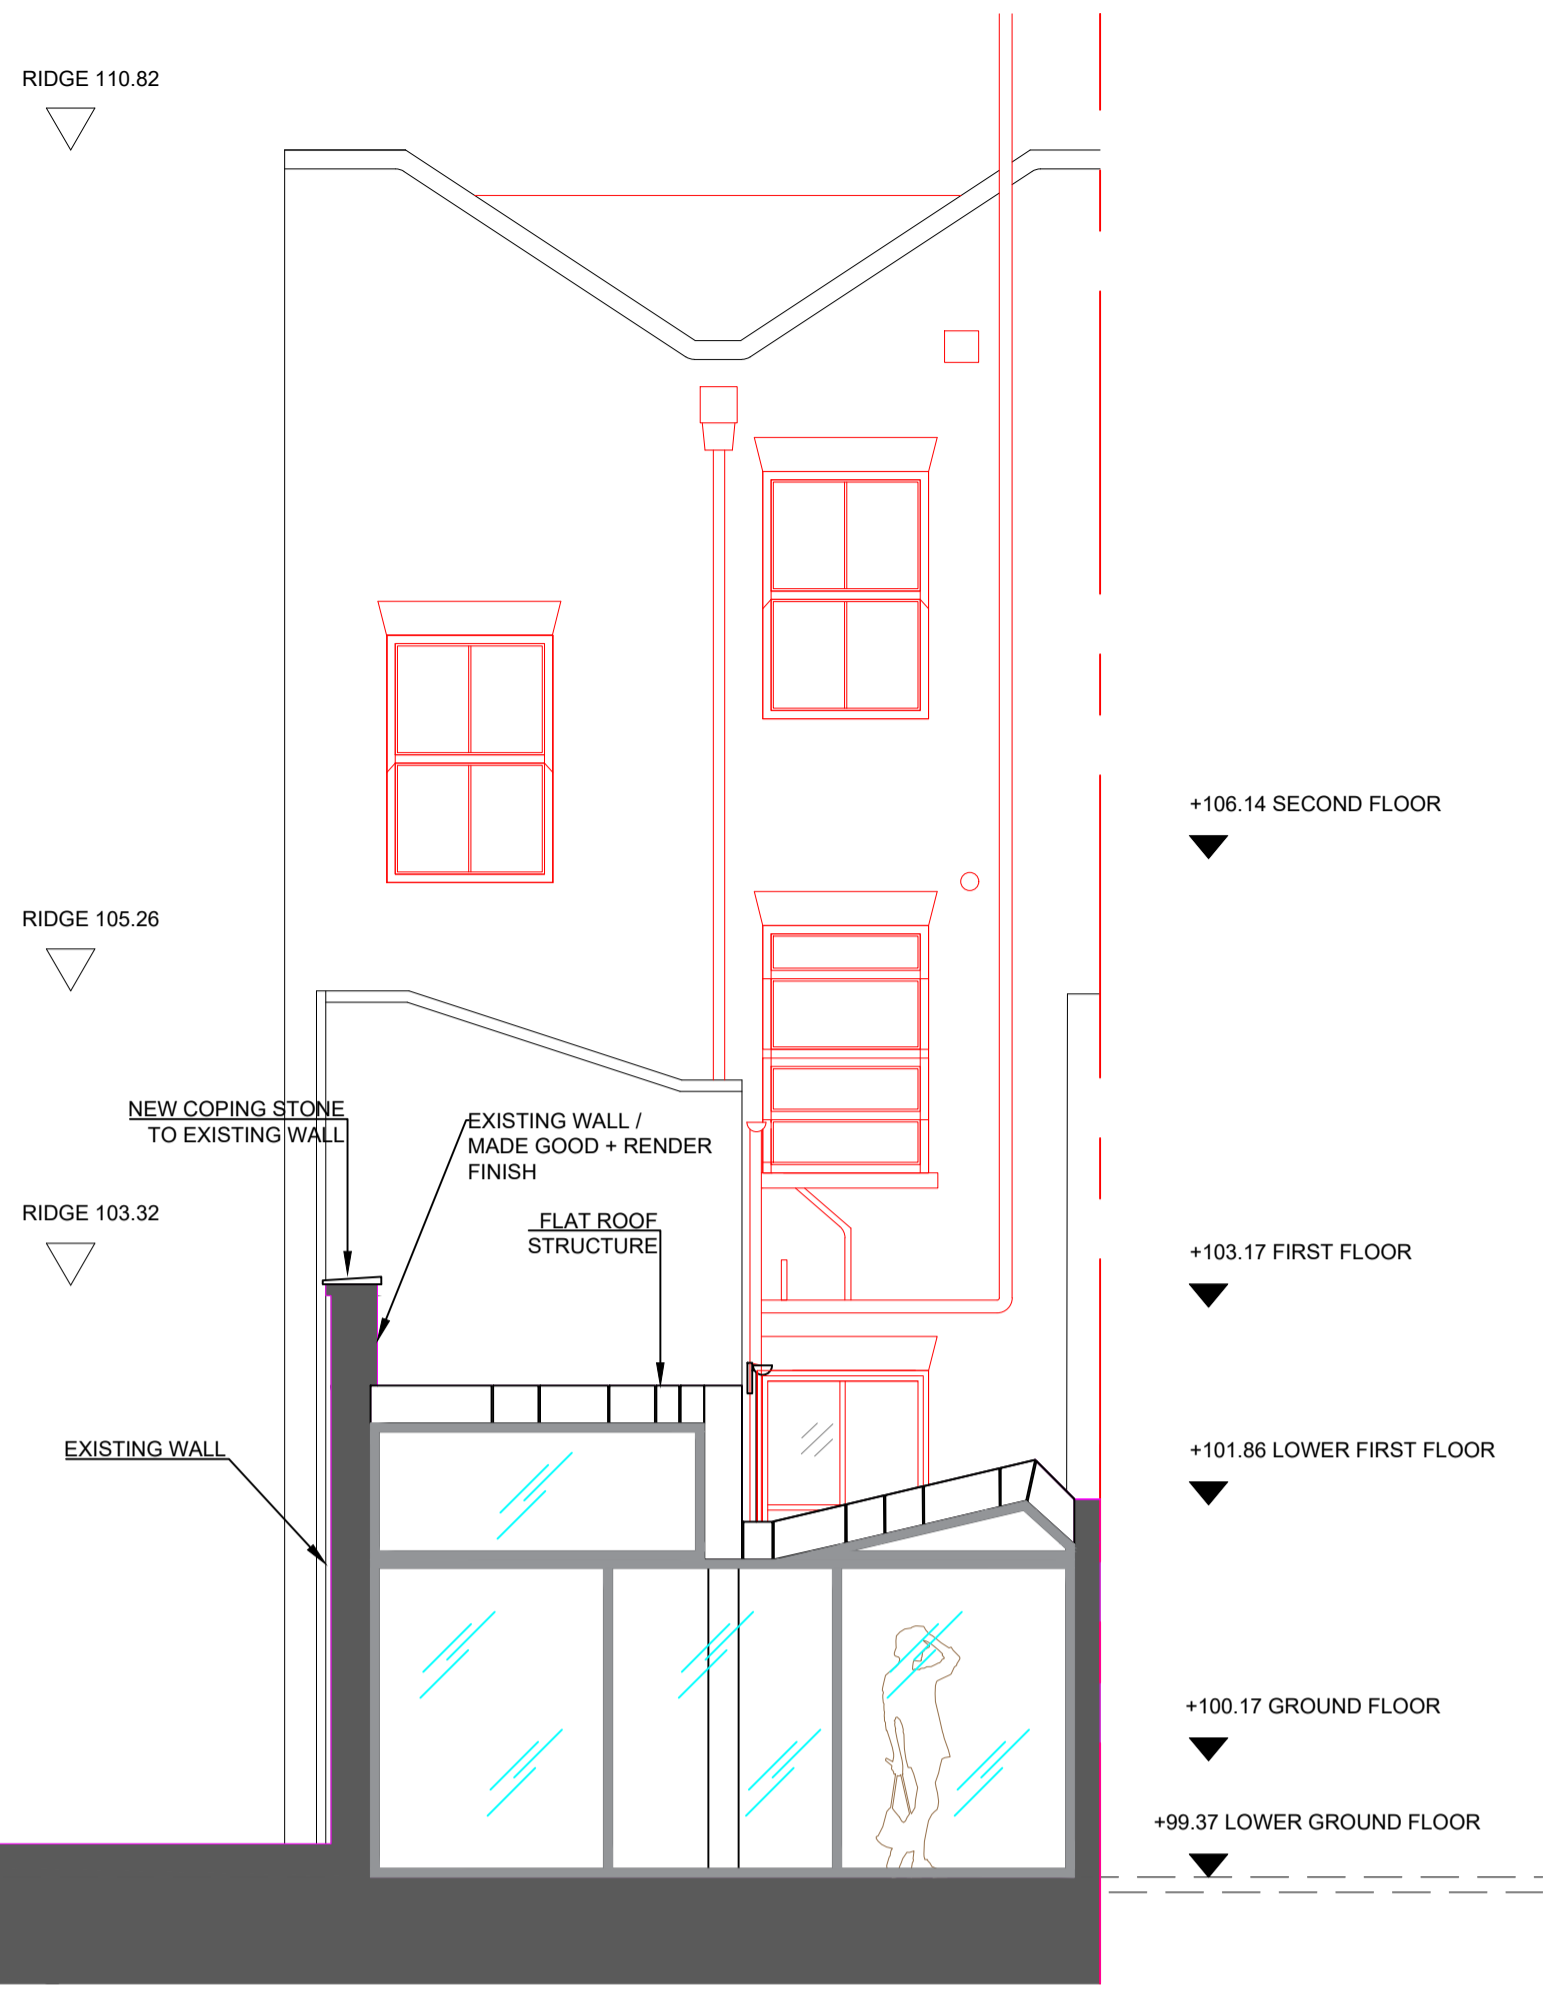


5 SECTION EE
 1/50 @ A1

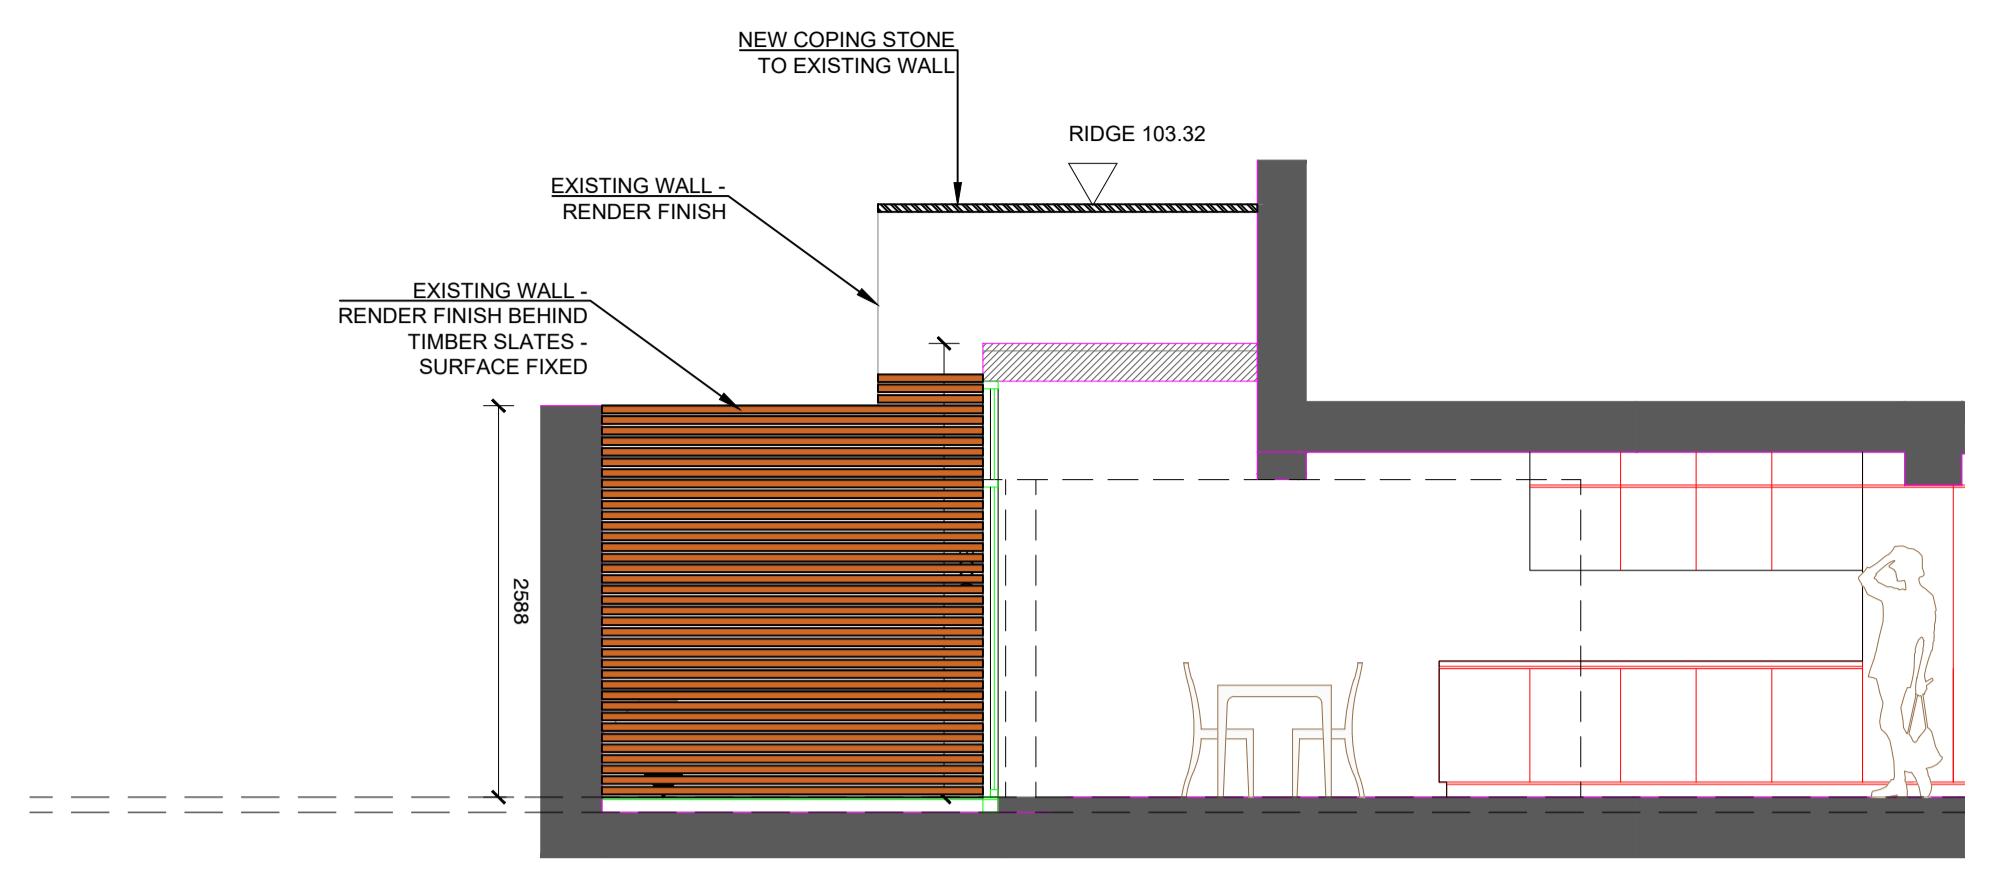


5 WEST WALL DETAIL
 1/50 @ A1

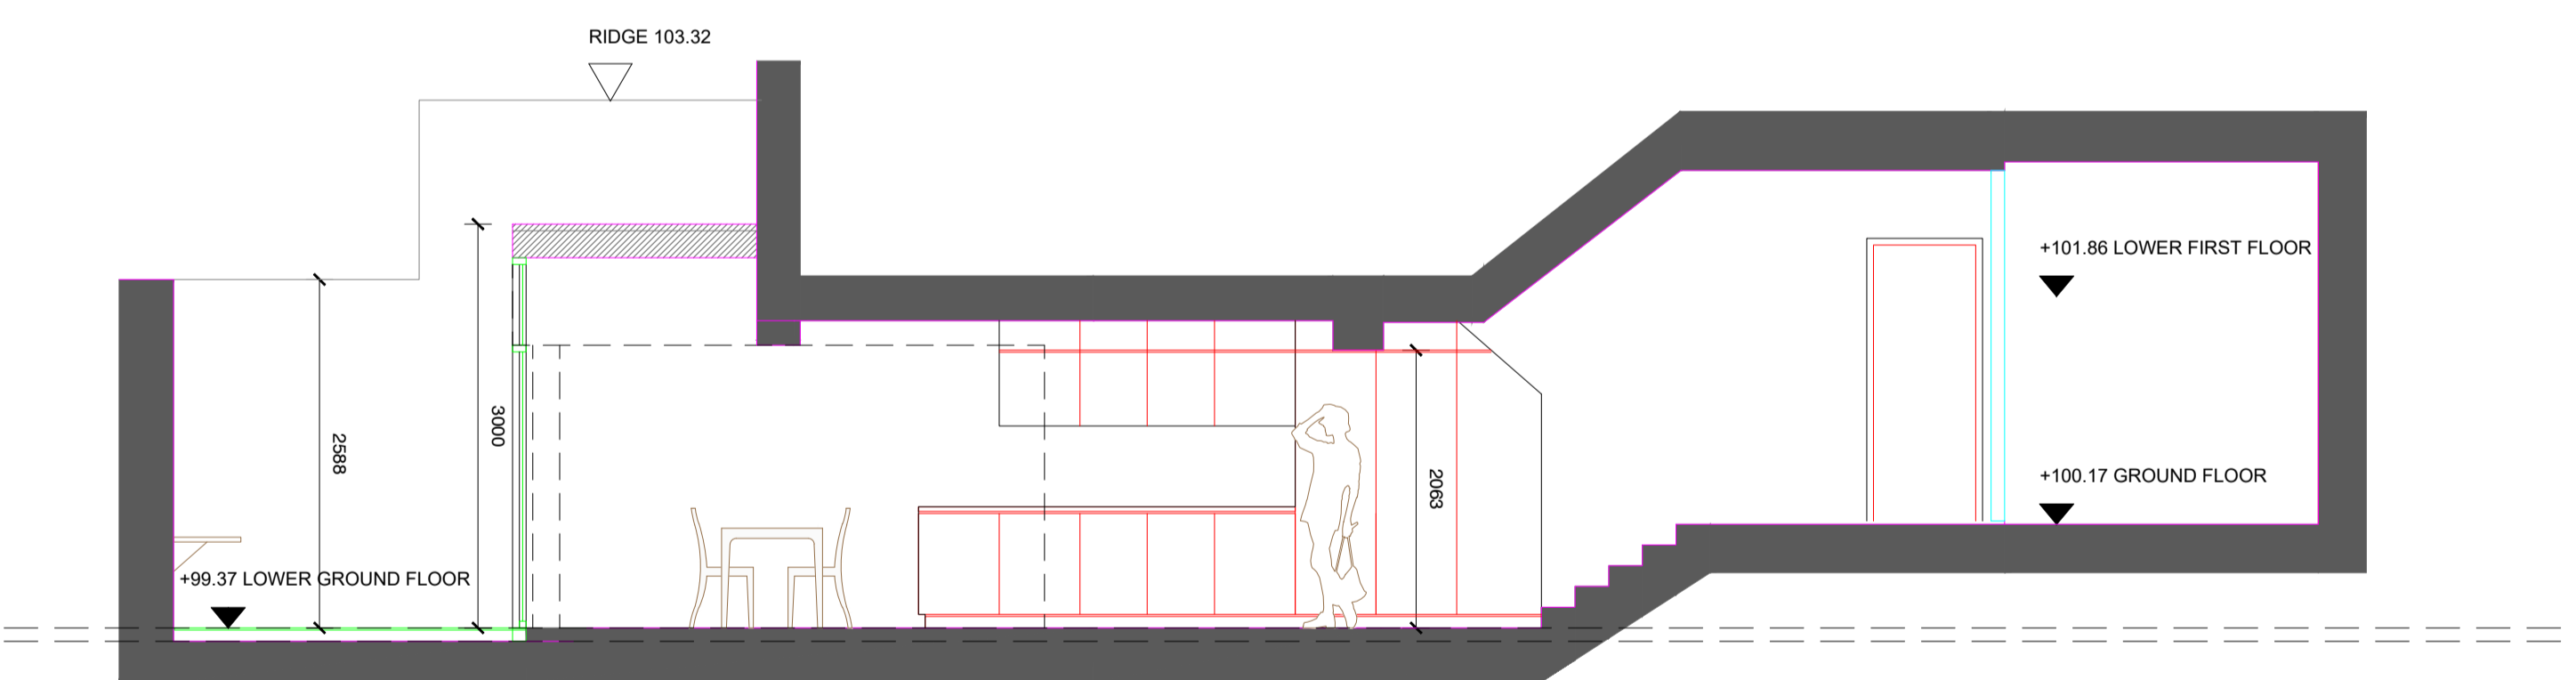


4 SECTION BB
 1/50 @ A1

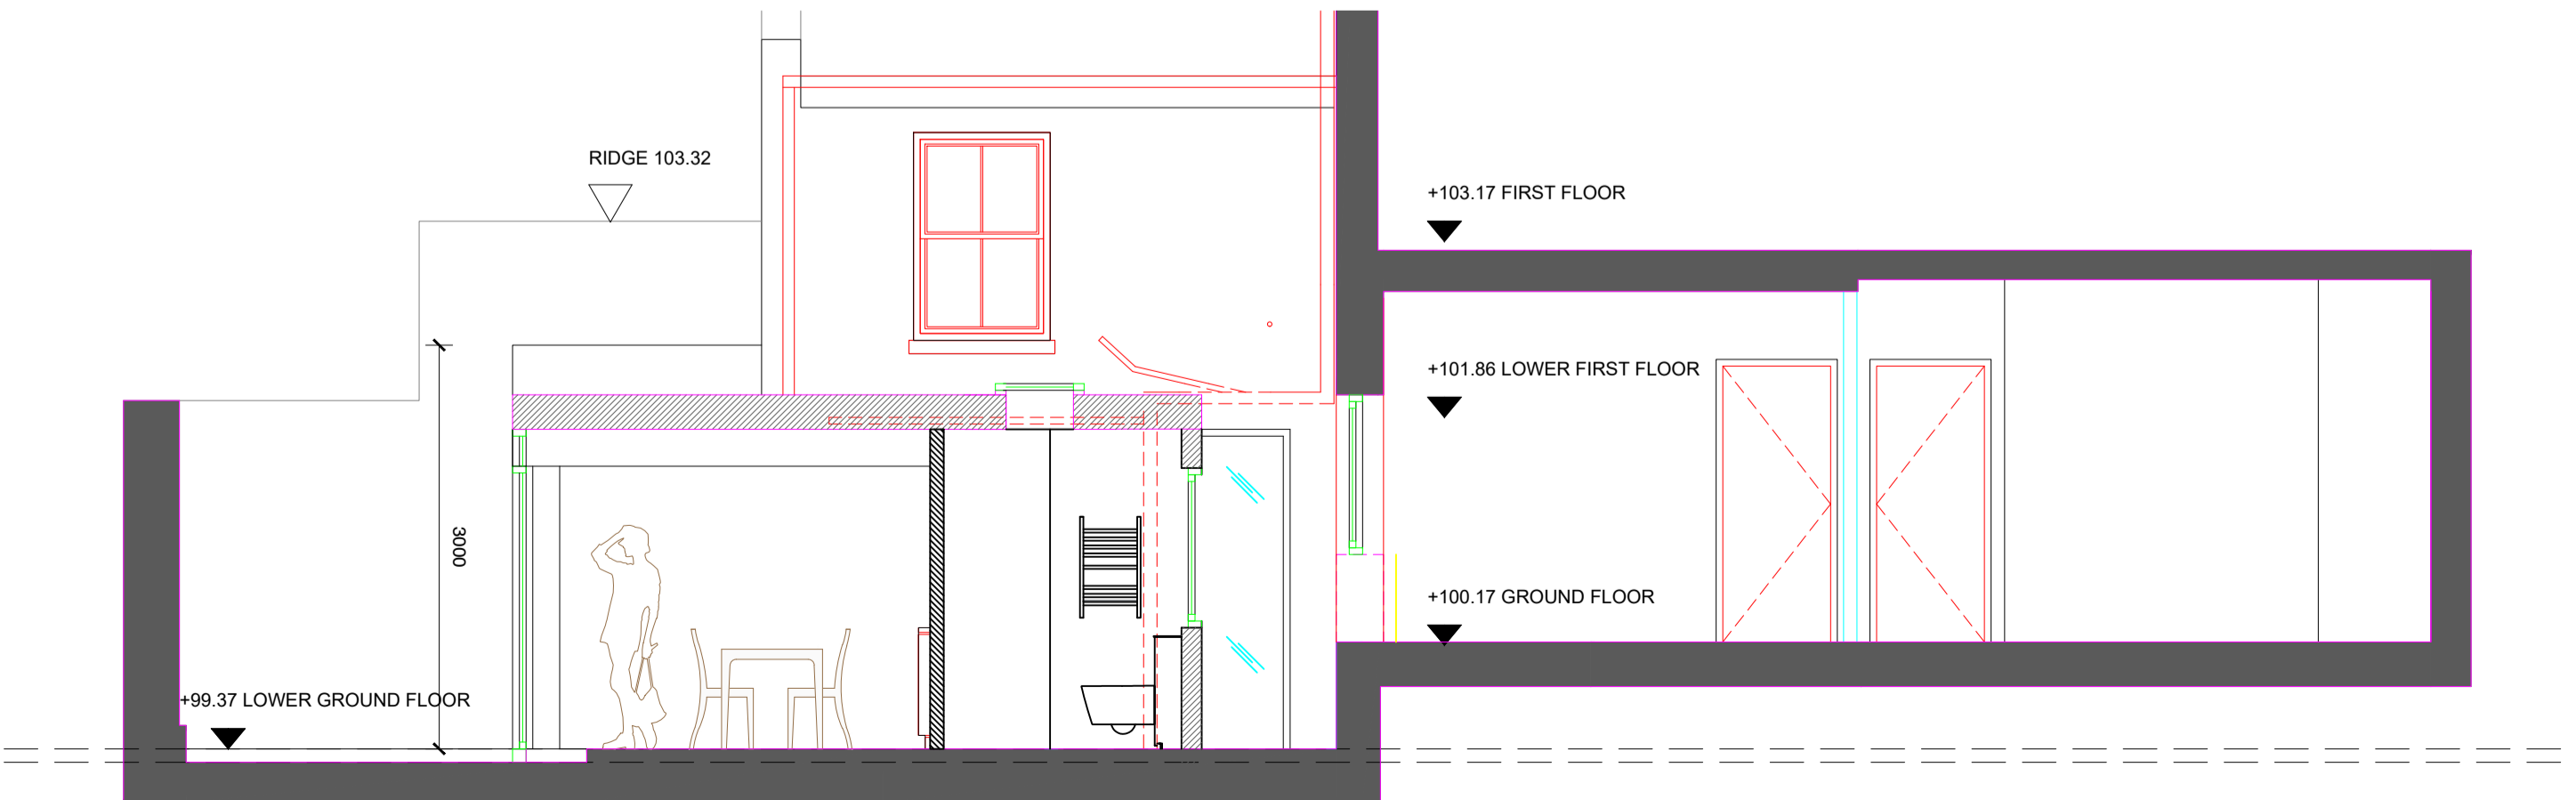

3 SECTION AA
 1/50 @ A1

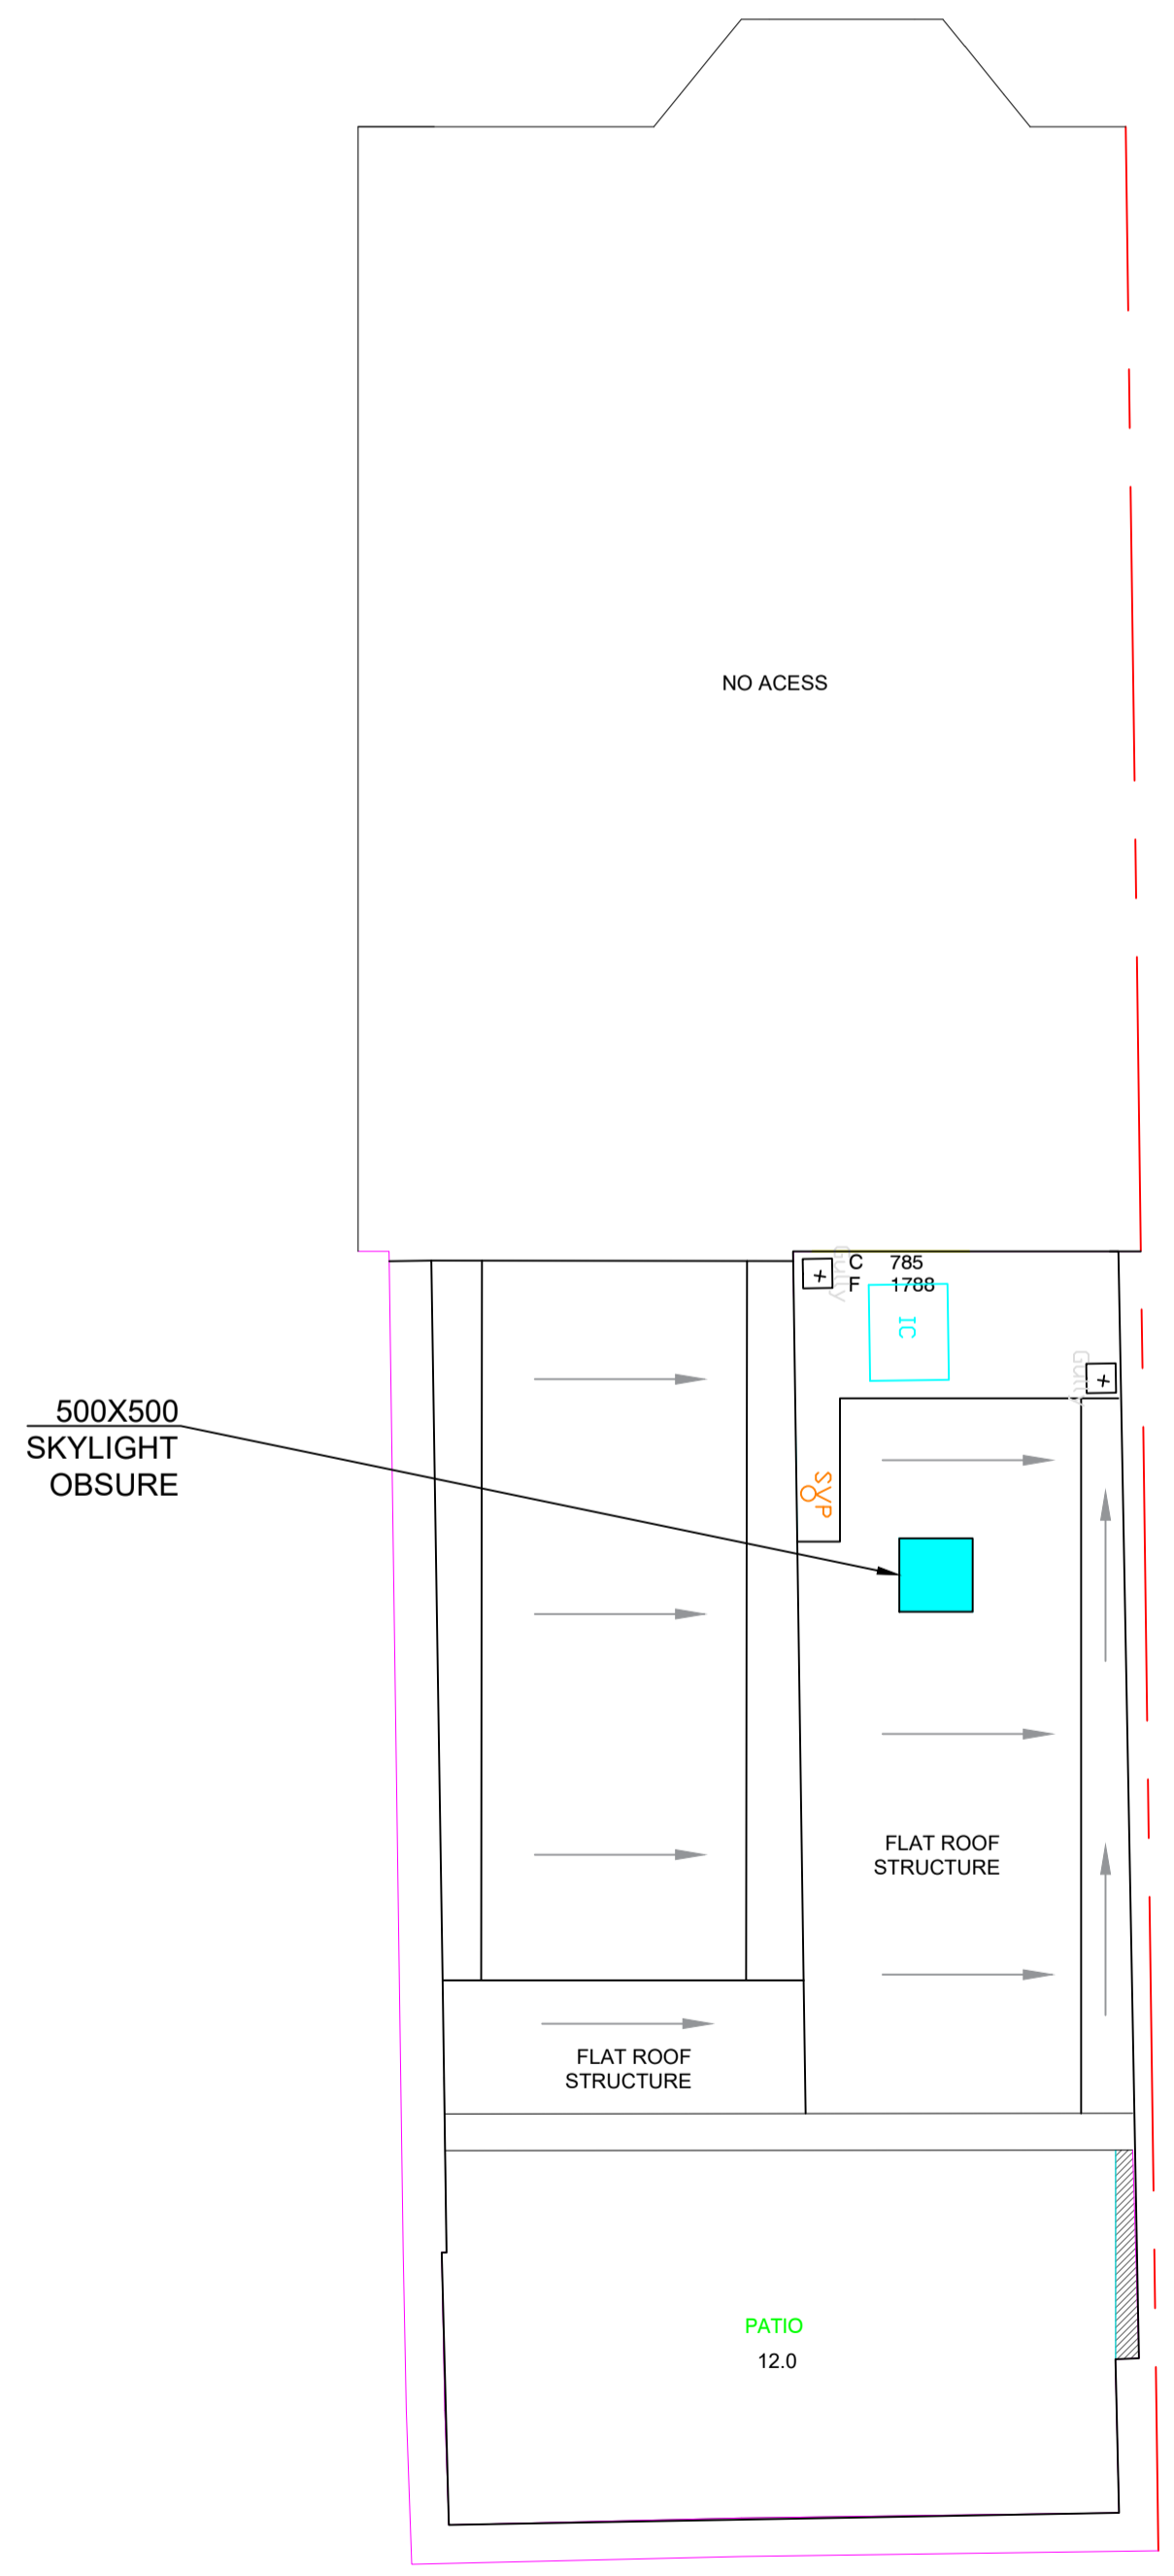

2 ROOF PLAN
 1/50 @ A1

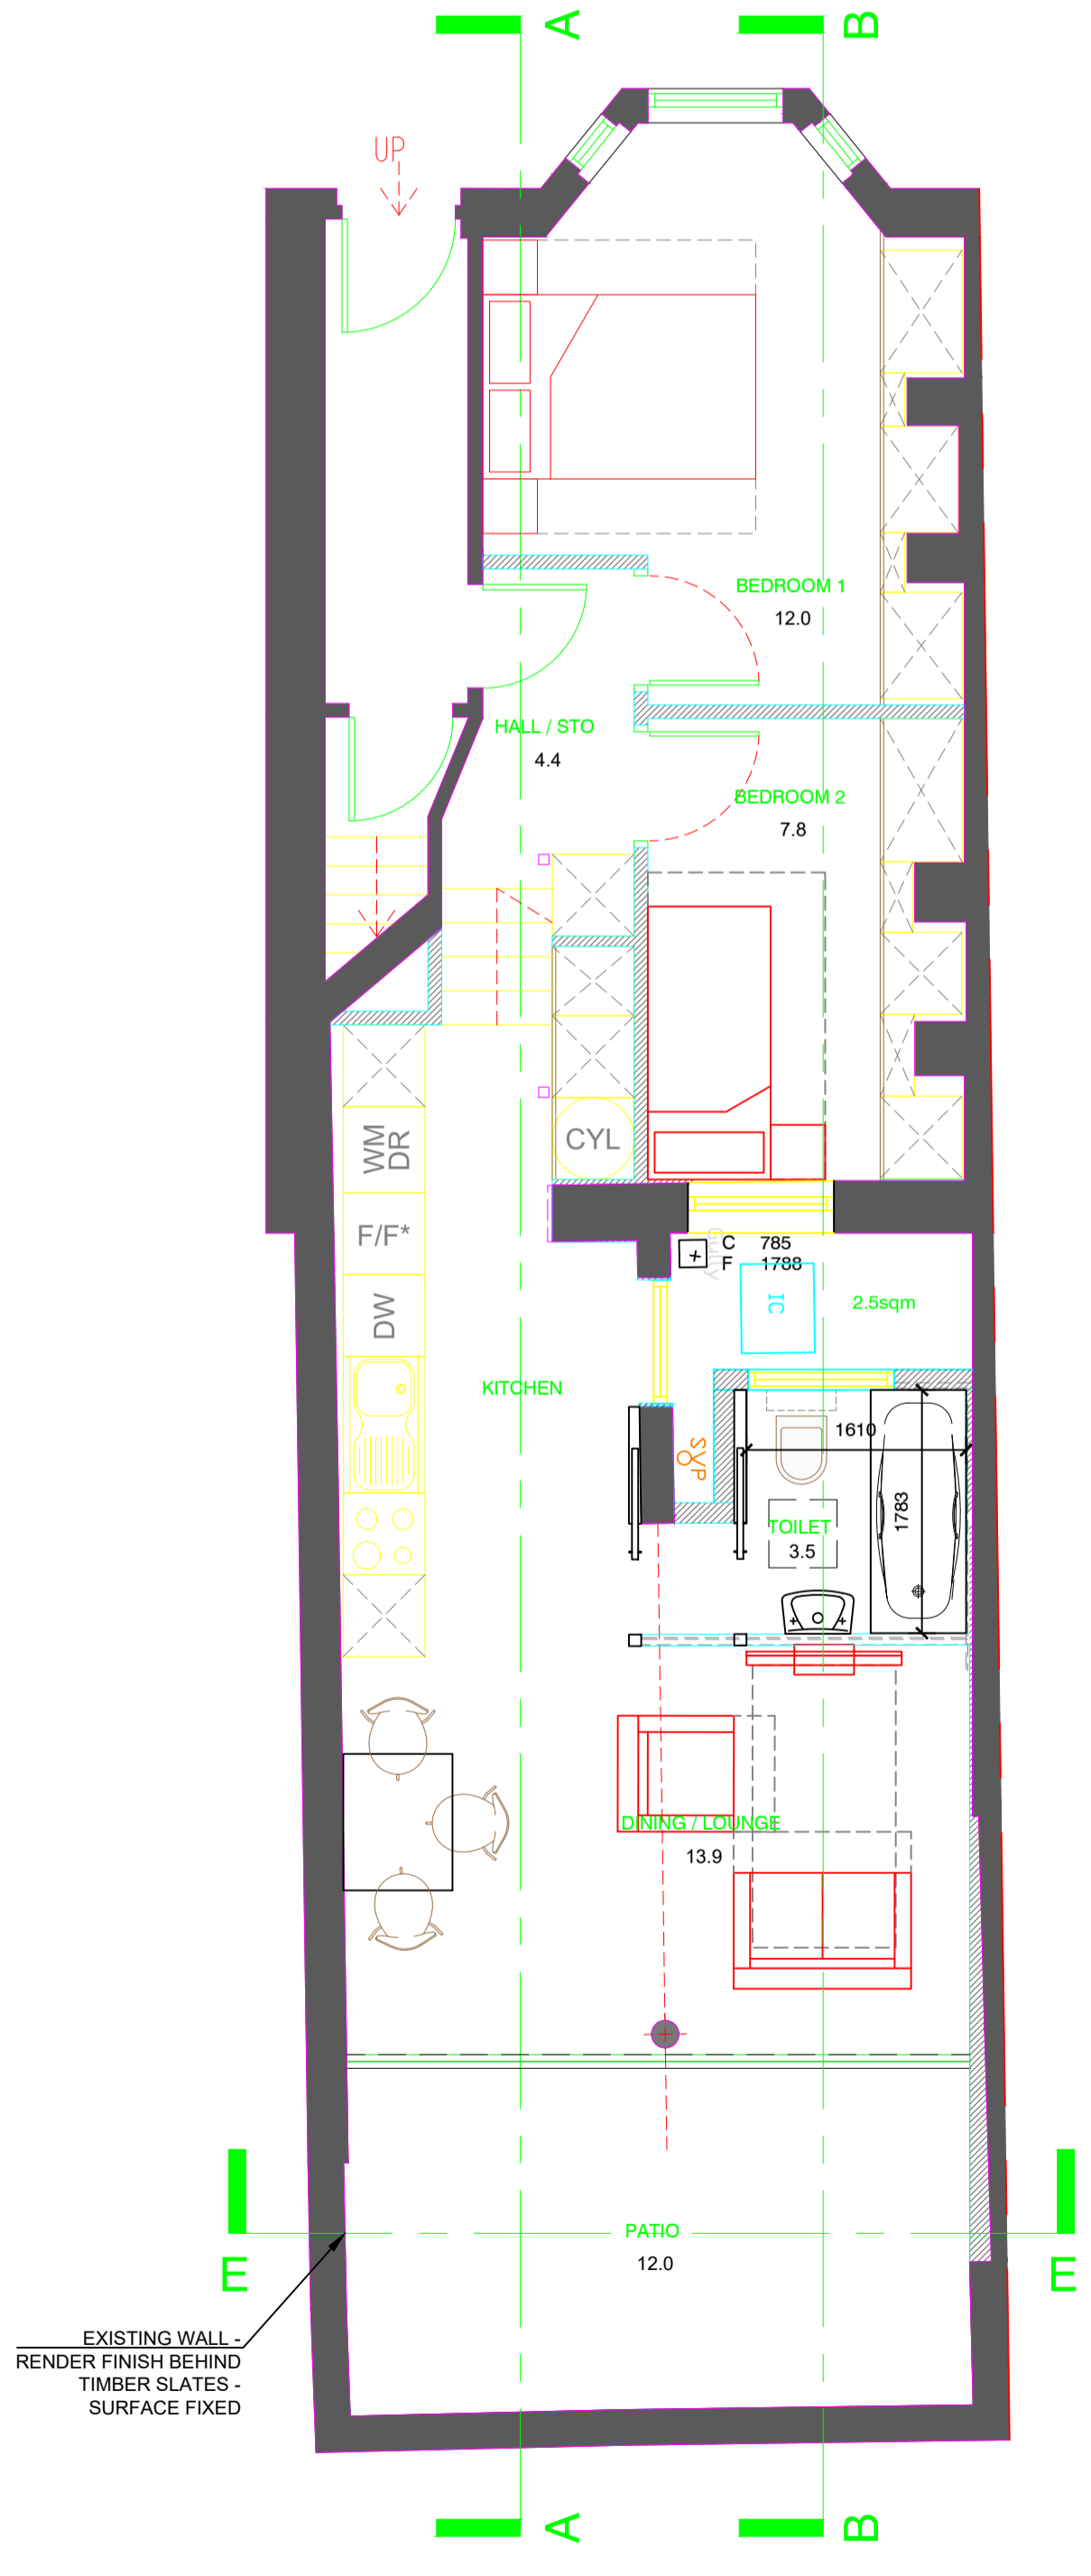

1 FURNITURE PLAN
 1/50 @ A1

Note: All steelwork to receive intumescent paint protection to give 90 minutes elements of structure protection. Refer to structural engineers details.
 Note: All Penetrations through elements of fire resisting construction to have adequate fire stops or collars to maintain fire protection.
 Note: For details of fire alarm detection / detection system refer to M&E information.
 Note: To be read in conjunction with Fire Strategy document.

Revision	Description	Date

PROJECT 23A GRAFTON TERRACE BELSIZE PARK LONDON	
DRAWING PROPOSED PLANS OPTION 4	
CLIENT	
DATE 20-10-17	DRAWN byds
DRAWING NO. SK011-R3	CHECK 1:50 @ A1
© Copyright retained	



byds+associates
 studio 2, 1st Floor
 455C Hornsey Rd
 Islington
 N19 4DR
 T. 020 3074 1914
 E. info@backyardds.co.uk