


Datum @ 47.000

Front Elevation



Datum @ 47.000

Rear Elevation

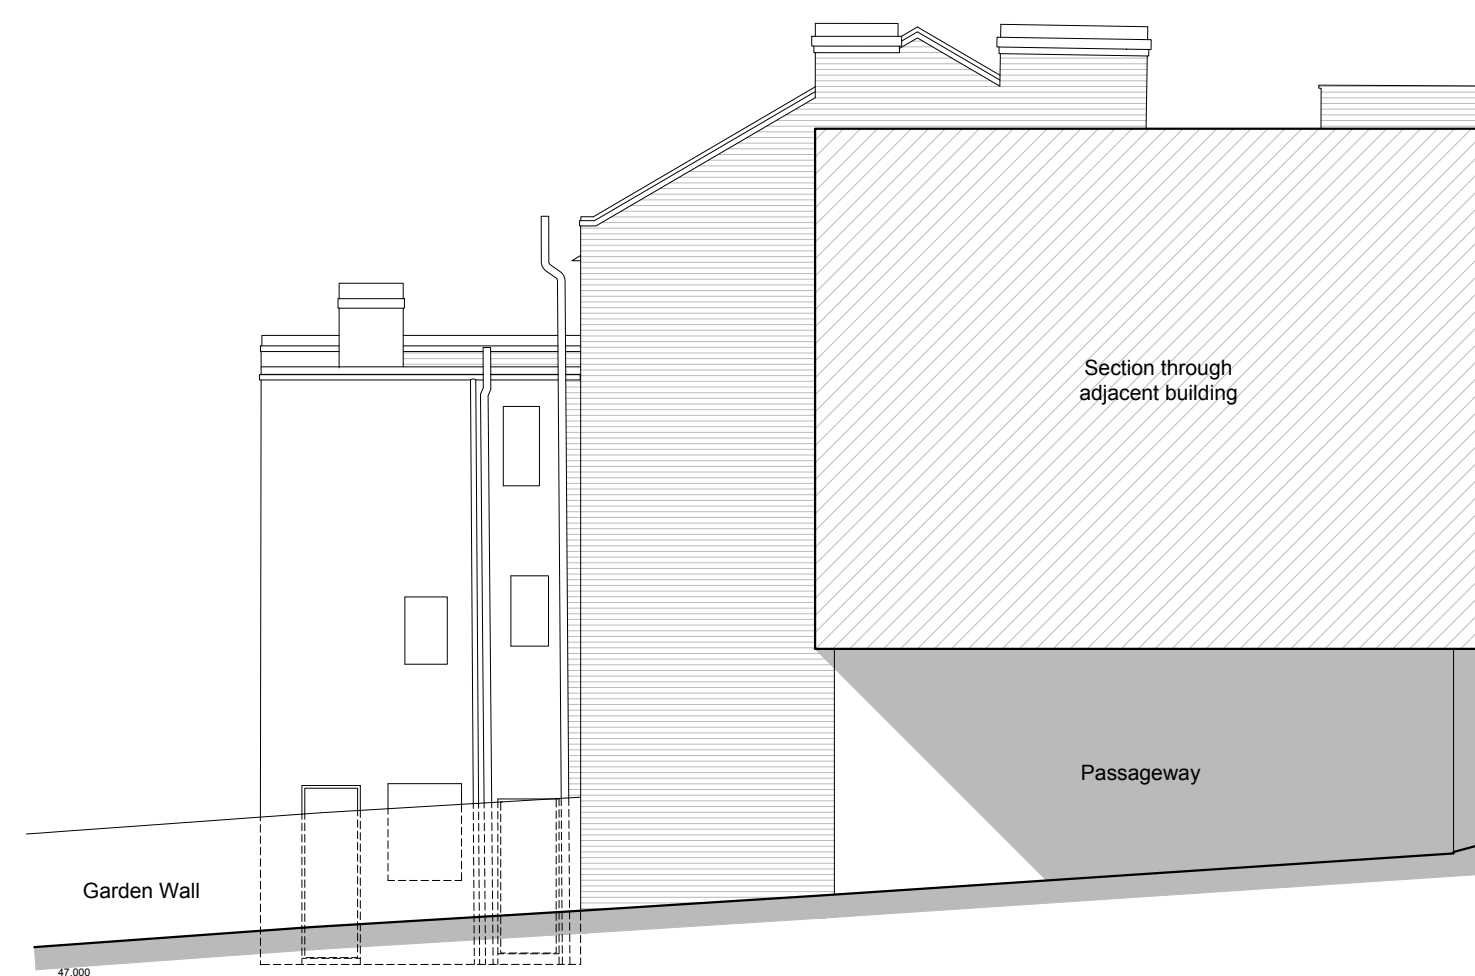


Datum @ 47.000

Side Elevation




Datum @ 47.000


Section A-A

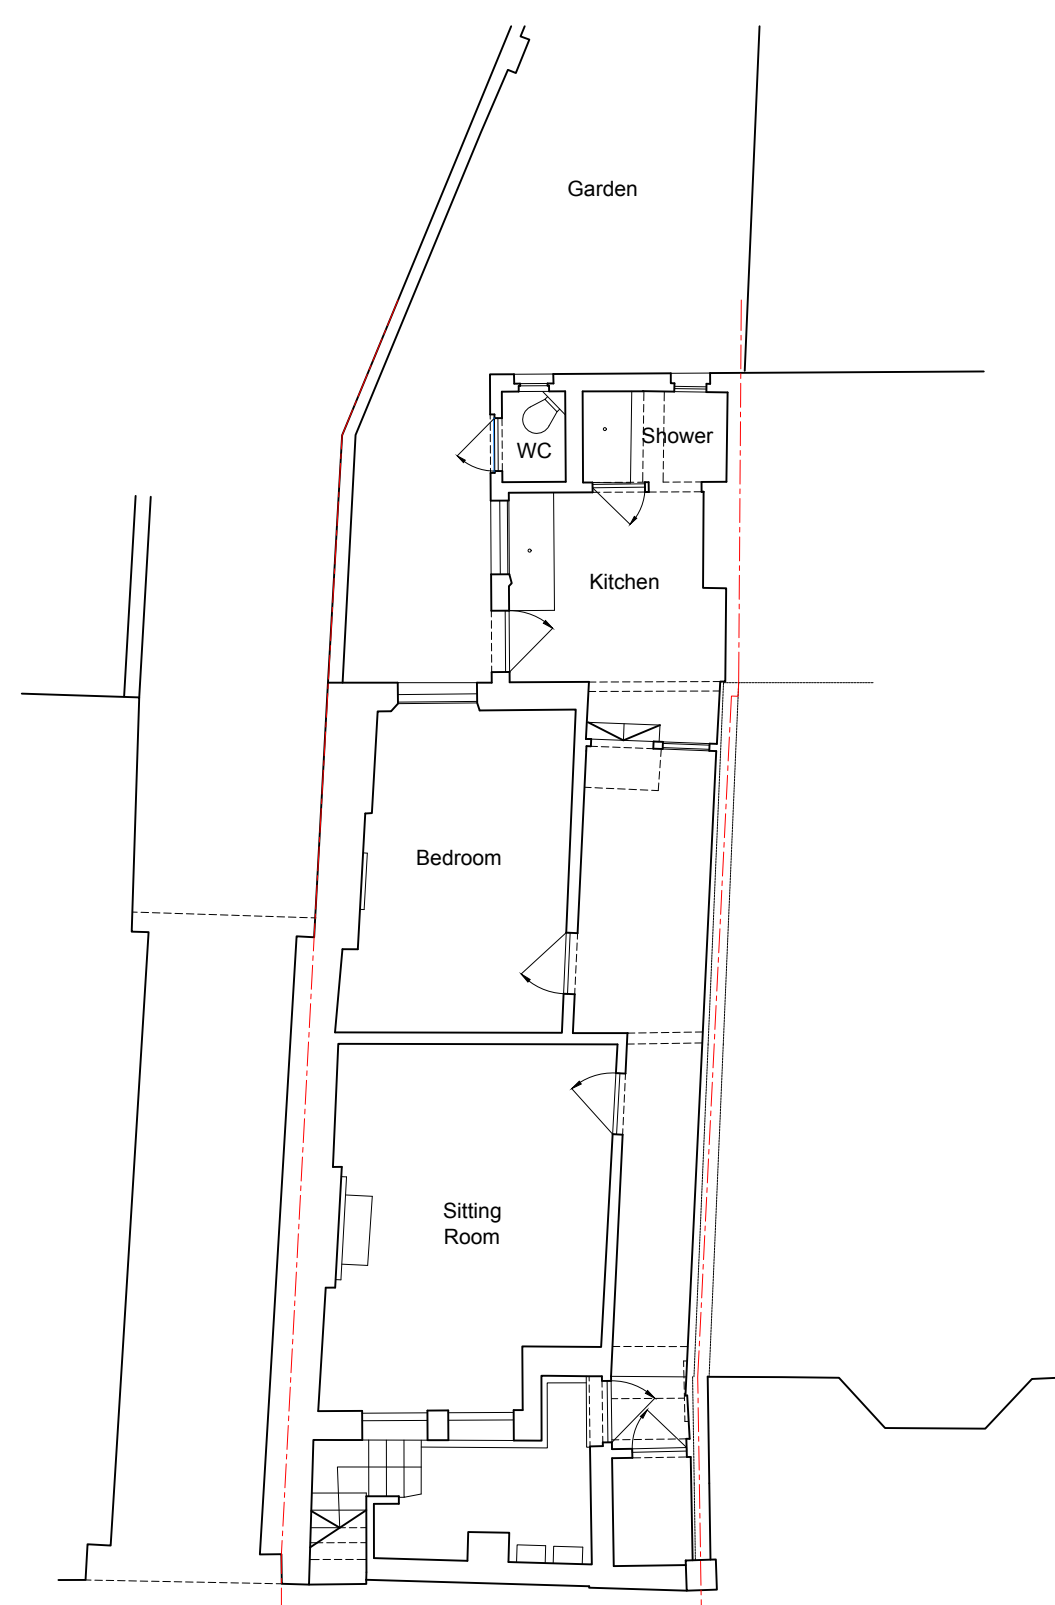


Basement

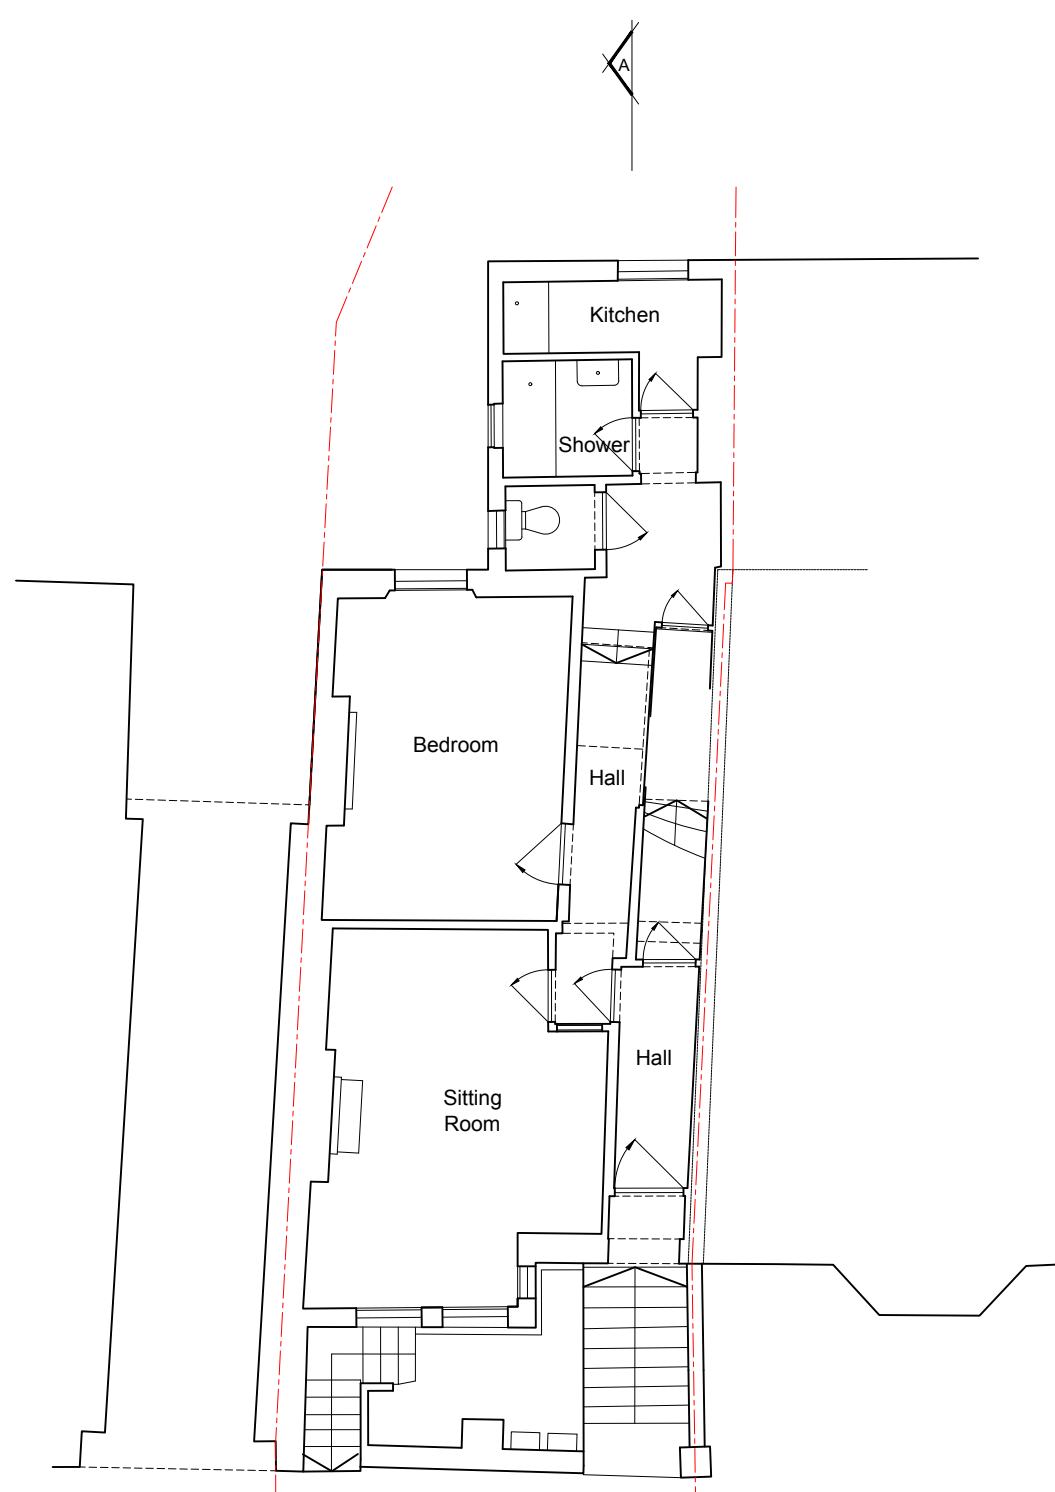

Ground Floor Plan

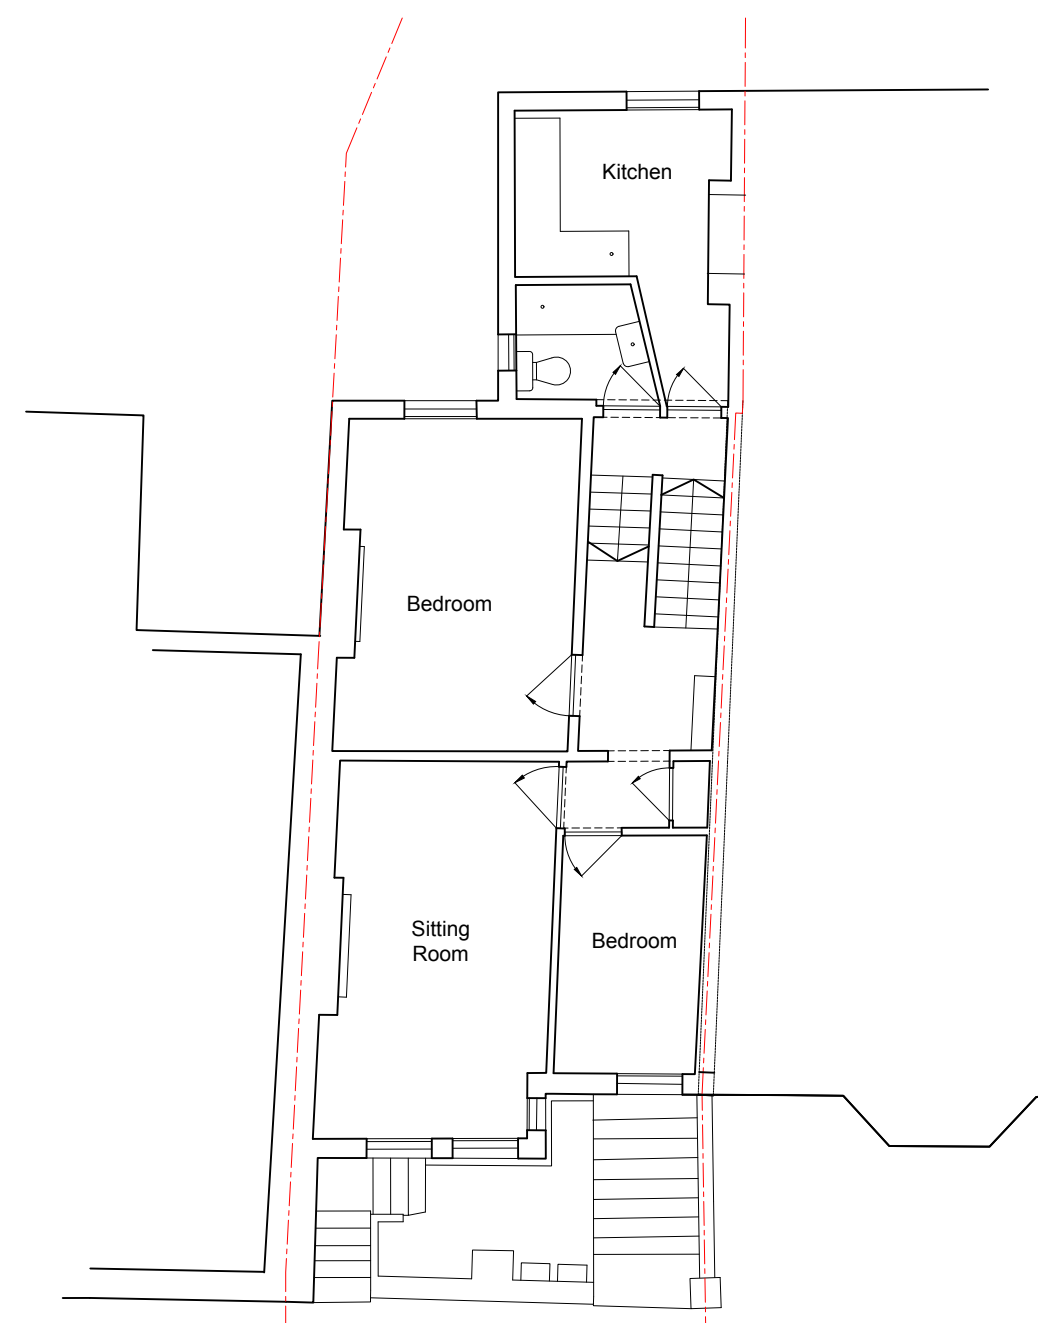

First Floor Plan

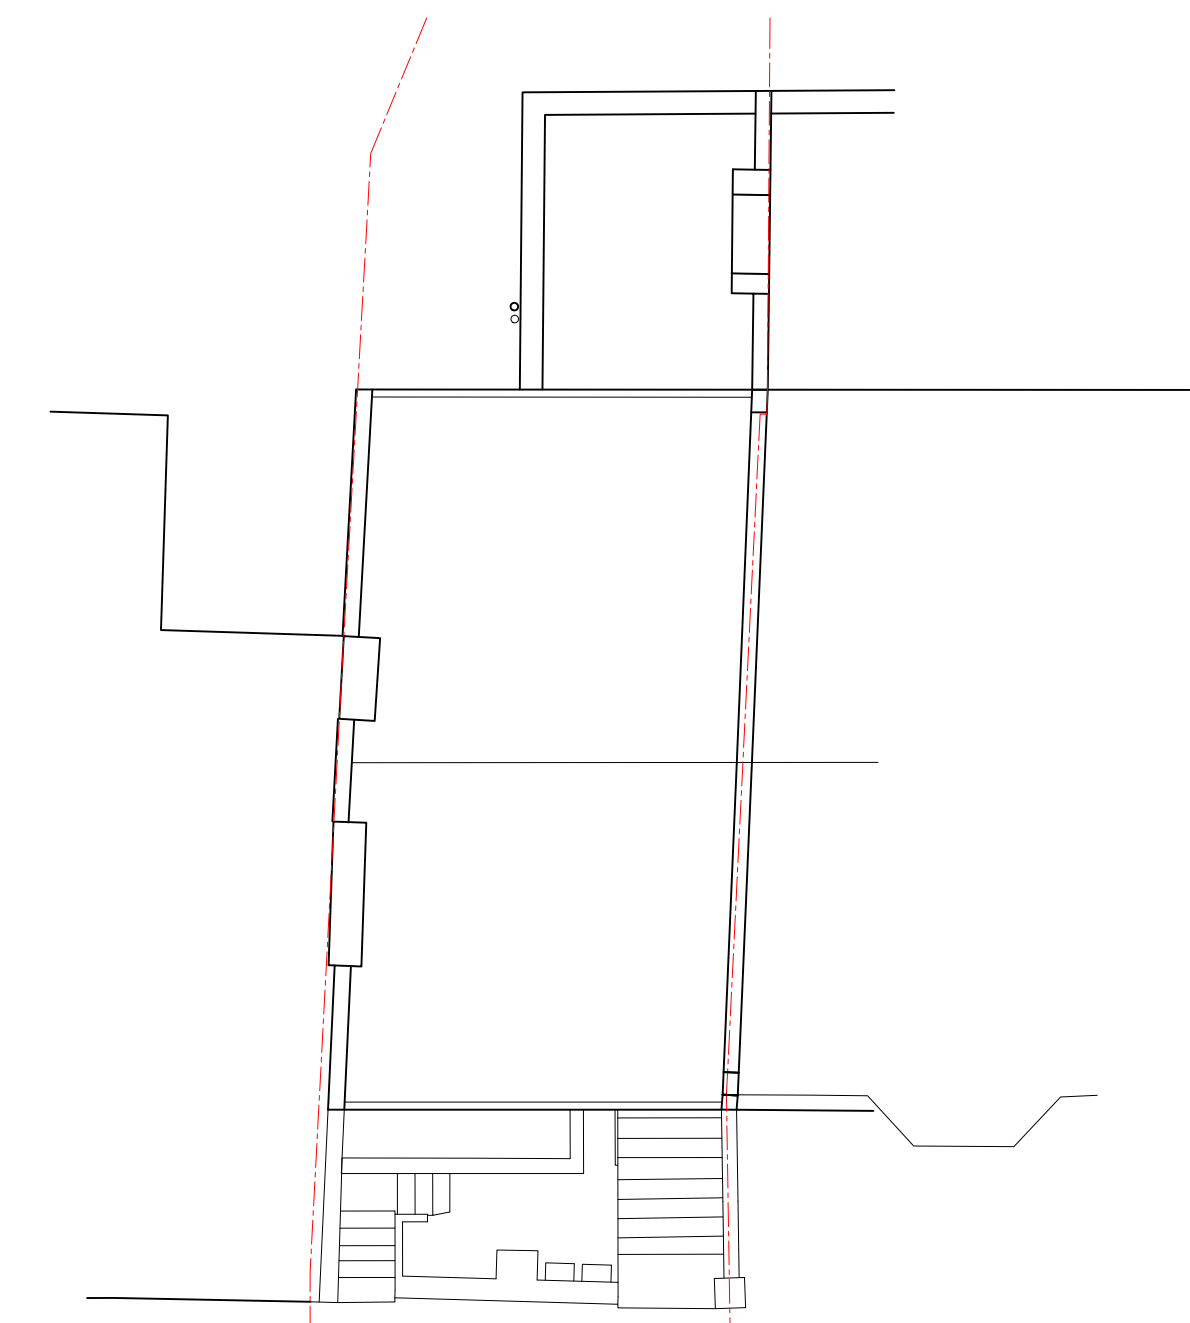

Roof Plan

REV.	DATE	REVISIONS:	By	REV.	DATE	REVISIONS:	By	REV.	DATE	REVISIONS:	By

CLIENT:	H & W (Automation) Ltd	PROJECT:	9 Medley Road NW6
SCALE:	1:100 (A1 ORIGINAL)	DRAWING:	Existing Plans and Elevations
DRAWN:	MM	17308	S103
DATE:	19.09.17		

Broadmeade House
Farnham Business Park
Weydon Lane
Farnham
Surrey
GU9 8QT
Tel. 01252 267878
info@osparchitecture.com
www.osparchitecture.com

O'KEEFE SCANLON LIMITED

© COPYRIGHT EXISTS ON THE DESIGNS AND INFORMATION SHOWN ON THIS DRAWING. This drawing may be scaled or cross referenced to the scale bar for planning application purposes only. Do not scale for any other purpose, use figured dimensions only. Subject to site survey and all necessary consents. All dimensions to be checked by user and any discrepancies, errors or omissions to be reported to the Architect before work commences. This drawing is to be read in conjunction with all other relevant materials.