

EXTERNAL ALTERATIONS - LISTED BUILDING CONSENT & PLANNING APPROVAL

SCALE BAR

Reference scale in metres. 10 cm total length at 1: 1 scale

0 1 2 3 4 5 10

Rev. Comments

Date

Project

NO. 3 ETON VILLAS • LONDON • NW3 4SX

Drawing Title

PROPOSED PARTITION TO DORMER WINDOW DETAIL

Dwg No.

406/040

Revision

Scale

1:5 @ A3

Date

SEPT 2017

Drawn by


TW

ATELIERwest
ARCHITECTURE / DESIGN / PROJECT MANAGEMENT

SUITE 5 / 26 CADOGAN SQUARE / LONDON / SW1X 0JP
INFO@ATELIERWEST.CO.UK / WWW.ATELIERWEST.CO.UK

0203 587 7227
07801 650 531

DO NOT SCALE FROM THIS DRAWING. USE FIGURED DIMENSIONS ONLY. ANY DISCREPANCIES ARE TO BE REPORTED TO AW IMMEDIATELY. PRIOR TO THE EXECUTION OF THE WORKS ON SITE ALL DIMENSIONS TO BE VERIFIED ON SITE BEFORE ANY WORK IS PUT IN HAND

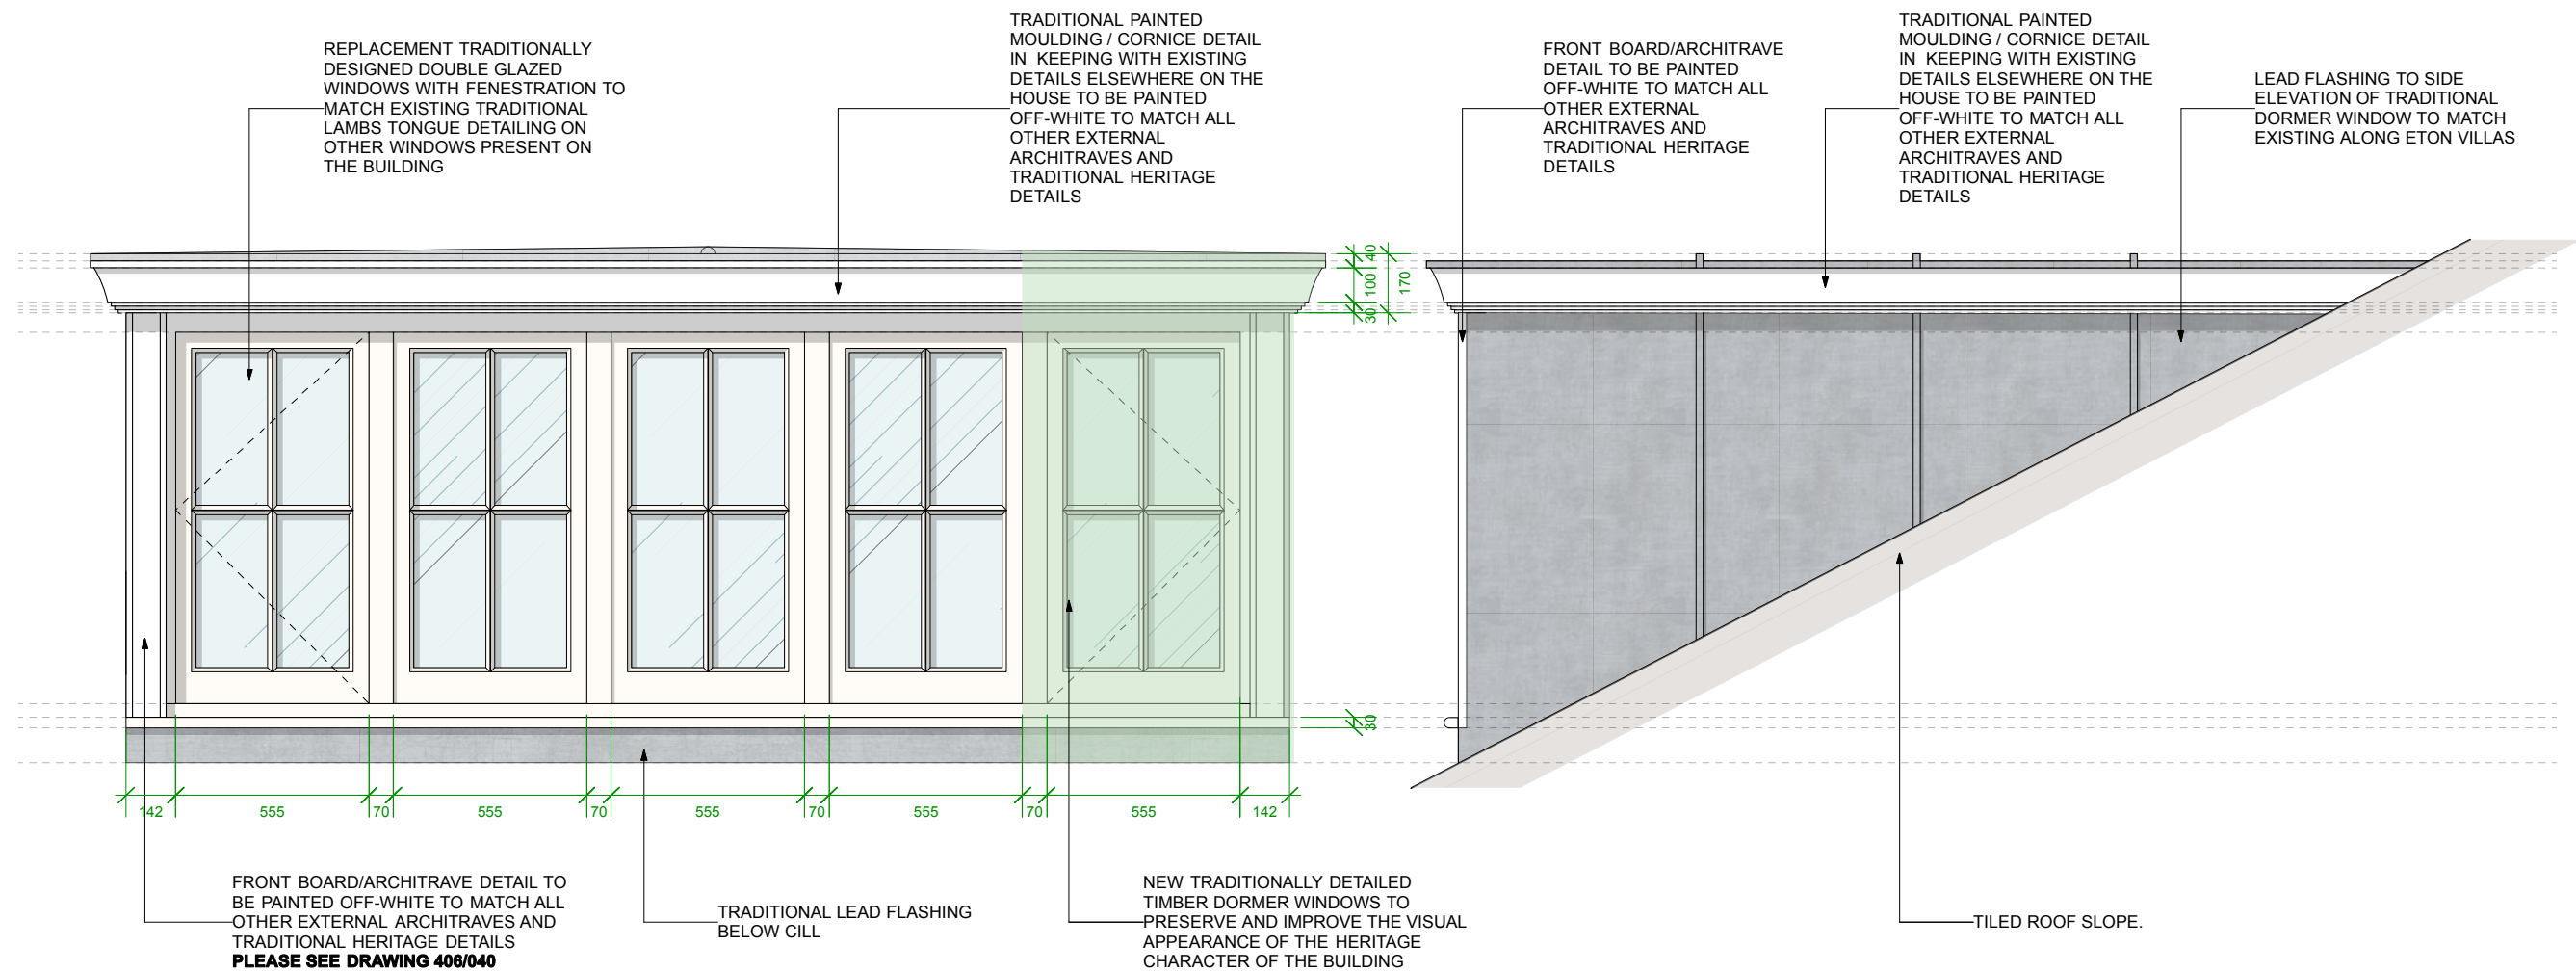

PROPOSED DORMER - FRONT ELEVATION

PROPOSED DORMER - SIDE ELEVATION

EXTERNAL ALTERATIONS - LISTED BUILDING CONSENT & PLANNING APPROVAL

SCALE BAR



Rev. Comments

Date

Project

NO. 3 ETON VILLAS • LONDON • NW3 4SX

Dwg No.

406/041

Revision

Scale

1:20 @ A3

Date

SEPT 2017

Drawn by


TW

ATELIERwest
ARCHITECTURE / DESIGN / PROJECT MANAGEMENT

SUITE 5 / 26 CADOGAN SQUARE / LONDON / SW1X 0JP
INFO@ATELIERWEST.CO.UK / WWW.ATELIERWEST.CO.UK

0203 587 7227
07801 650 531

DO NOT SCALE FROM THIS DRAWING. USE FIGURED DIMENSIONS ONLY. ANY DISCREPANCIES ARE TO BE REPORTED TO AW IMMEDIATELY. PRIOR TO THE EXECUTION OF THE WORKS ON SITE ALL DIMENSIONS TO BE VERIFIED ON SITE BEFORE ANY WORK IS PUT IN HAND

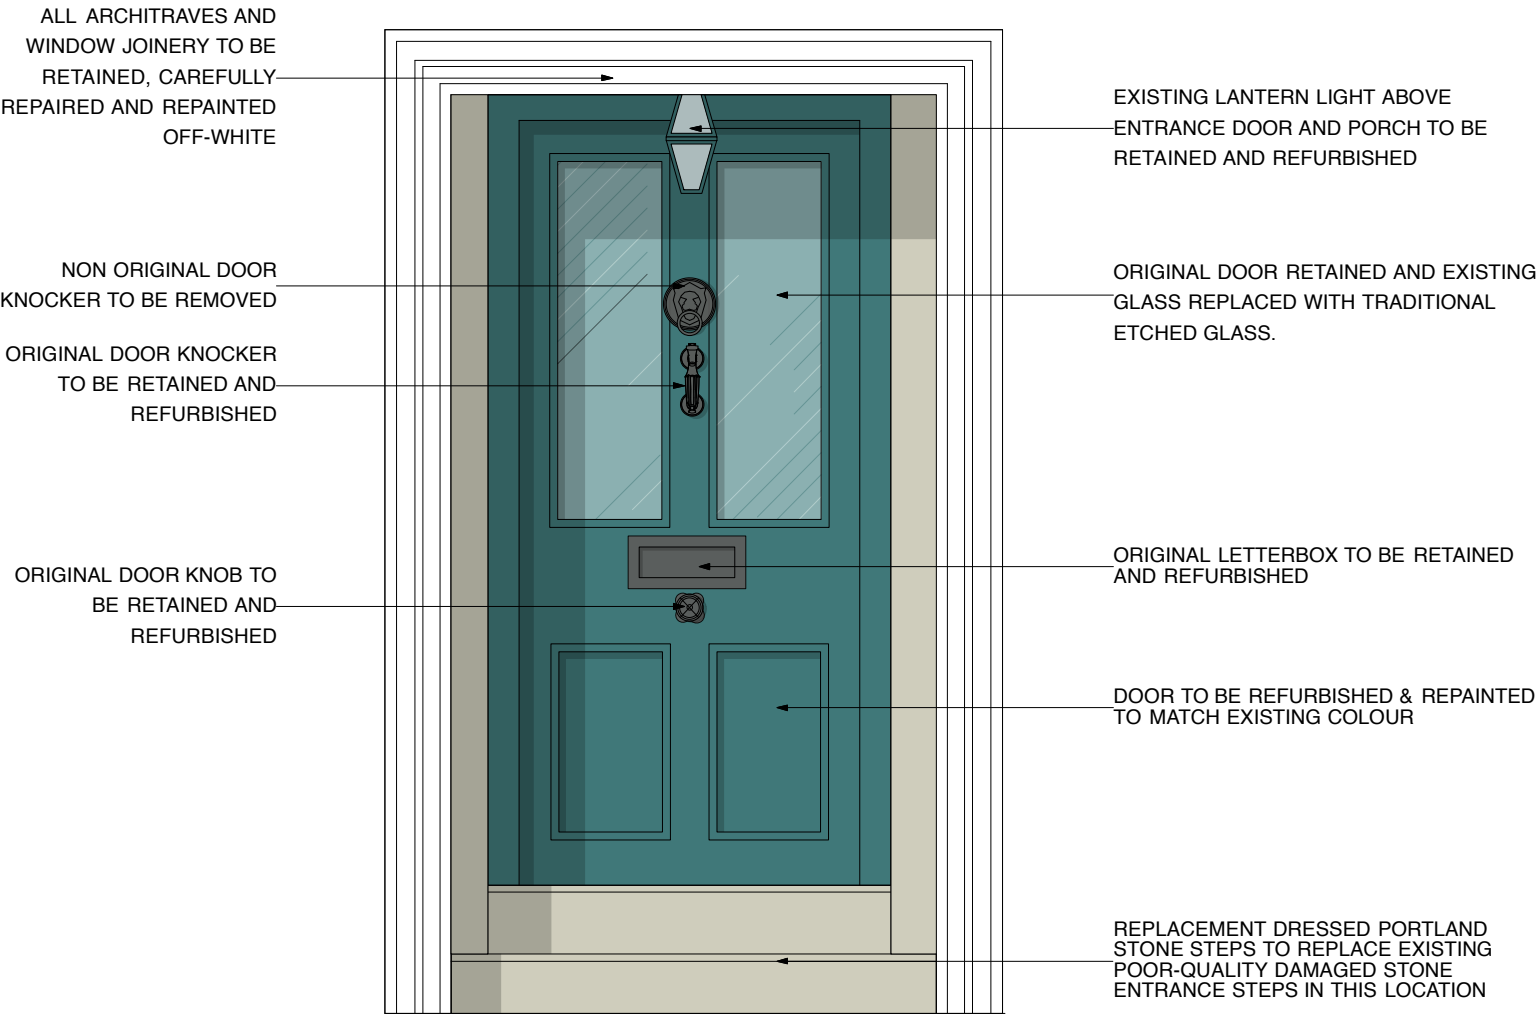

PROPOSED FRONT DOOR ALTERATIONS



PHOTOGRAPH OF EXISTING FRONT DOOR

PROPOSED FRONT DOOR ALTERATIONS

EXTERNAL ALTERATIONS - LISTED BUILDING CONSENT & PLANNING APPROVAL

<div><div>SCALE BAR</div><div>Reference scale in metres. 10 cm total length at 1: 1 scale</div><div><div><div></div><div></div><div></div><div></div><div></div><div></div></div><div>01234510</div></div></div>	<table><tr><th>Rev.</th><th>Comments</th><th>Date</th></tr><tr><td> </td><td> </td><td> </td></tr></table>	Rev.	Comments	Date				<table><tr><td>Project</td><td colspan="3">NO. 3 ETON VILLAS • LONDON • NW3 4SX</td></tr><tr><td>Drawing Title</td><td colspan="3">PROPOSED FRONT DOOR ALTERATIONS</td></tr><tr><td>Dwg No.</td><td>406/045</td><td>Revision</td><td></td></tr><tr><td>Scale</td><td>1:20 @ A3</td><td>Date</td><td>SEPT 2017</td></tr><tr><td></td><td></td><td>Drawn by</td><td>TW</td></tr></table>	Project	NO. 3 ETON VILLAS • LONDON • NW3 4SX			Drawing Title	PROPOSED FRONT DOOR ALTERATIONS			Dwg No.	406/045	Revision		Scale	1:20 @ A3	Date	SEPT 2017			Drawn by	TW	<div><div>ATELIERwest</div><div>ARCHITECTURE / DESIGN / PROJECT MANAGEMENT</div><div><div>SUITE 5 / 26 CADOGAN SQUARE / LONDON / SW1X 0JP INFO@ATELIERWEST.CO.UK / WWW.ATELIERWEST.CO.UK</div><div>0203 587 7227 07801 650 531</div></div></div>
Rev.	Comments	Date																											
Project	NO. 3 ETON VILLAS • LONDON • NW3 4SX																												
Drawing Title	PROPOSED FRONT DOOR ALTERATIONS																												
Dwg No.	406/045	Revision																											
Scale	1:20 @ A3	Date	SEPT 2017																										
		Drawn by	TW																										

DO NOT SCALE FROM THIS DRAWING. USE FIGURED DIMENSIONS ONLY. ANY DISCREPANCIES ARE TO BE REPORTED TO AW IMMEDIATELY. PRIOR TO THE EXECUTION OF THE WORKS ON SITE ALL DIMENSIONS TO BE VERIFIED ON SITE BEFORE ANY WORK IS PUT IN HAND