




EXTERNAL ALTERATIONS - LISTED BUILDING CONSENT & PLANNING APPROVAL

	Rev. Comments Date	Project NO. 3 ETON VILLAS • LONDON • NW3 4SX	ATELIEDIA/OCT		
SCALE BAR Reference scale in metres. 10 cm total length at 1:1 scale		Drawing Title LOWER & UPPER GROUND FLOOR PLANS PROPOSED	AILLAVVGSL		
		Dwg No. 406/204 Revision	ARCHITECTURE / DESIGN / PROJECT MANAGEMENT		
0 1 2 3 4 5		Scale 1:100 @ A3 Date SEPT 2017 Drawn by TW	SUITE 5 / 26 CADOGAN SQUARE / LONDON / SW1X OJP 0203 587 7227 INFO@ATELIERWEST.CO.UK / WWW.ATELIERWEST.CO.UK 07801 650 531		

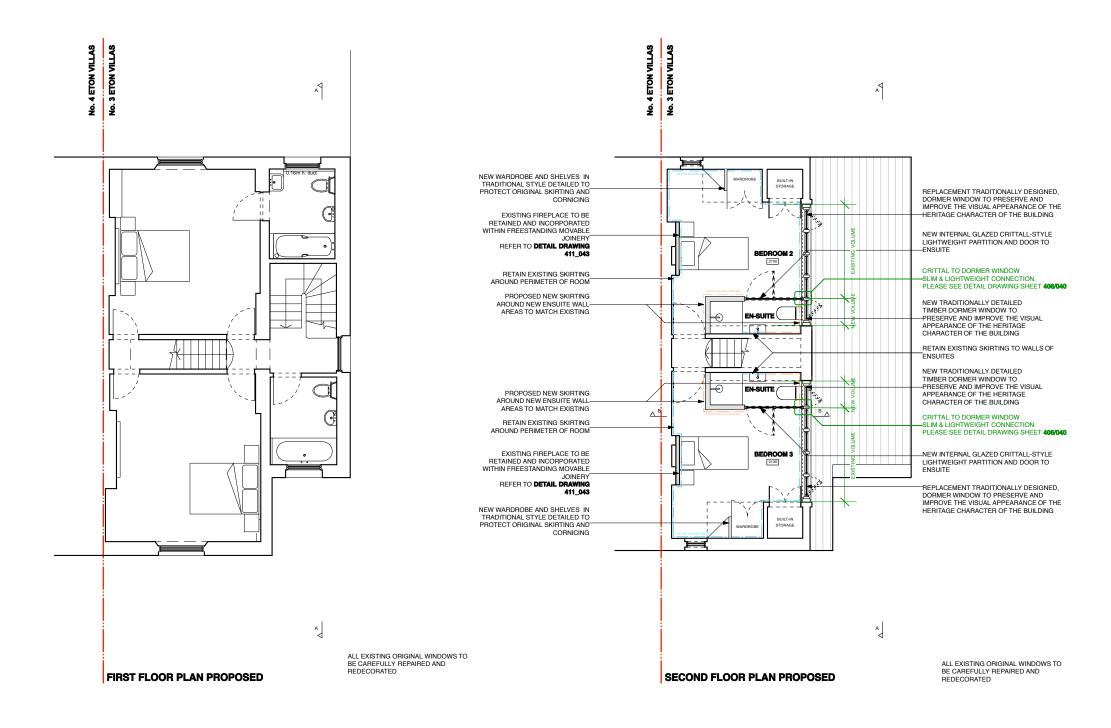

INTERIOR DETAILS & FINISHES KEY

----- RETAIN ORIGINAL SKIRTING

----- NEW SKIRTING TO MATCH ORIGINAL



EXTERNAL ALTERATIONS - LISTED BUILDING CONSENT & PLANNING APPROVAL

		Rev. Comments Date	Project NO. 3 ETON VILLAS • LONDON • NW3 4SX				ATTUTOMOST			
SCALE BAR	Reference scale in metres. 10 cm total length at 1:1 scale		Drawing Tit	le FIRST & SECONI	D FLOOR PI	LANS PROP	OSED		$A \mid \Box \Box \Box \Box \lor \lor \lor \Box$	70L
	5 10		Dwg No.	Dwg No. 406/205 Revision				ARCHITECTURE / DESIGN / PROJECT MANAGEMENT		
0 1 2 3 4	5 10		Scale	1:100 @ A3	Date SE	PT 2017	Drawn by TW	v	SUITE 5 / 26 CADOGAN SQUARE / LONDON / SW1X OJP INFO@ATELIERWEST.CO.UK / WWW.ATELIERWEST.CO.UK	0203 587 7227 07801 650 531