




EXISTING FRONT ELEVATION
(SCALE 1:100)




PROPOSED FRONT ELEVATION
(SCALE 1:100)

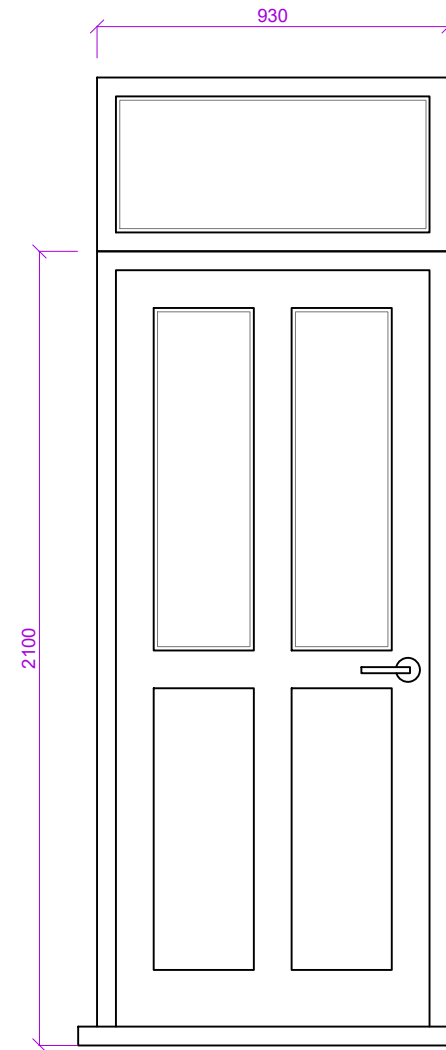

Traditional Composite Door - Ludlow
Frame: White Grey Gasket
External Finish - Blue

FRONT DOOR ELEVATION
(SCALE 1:20)

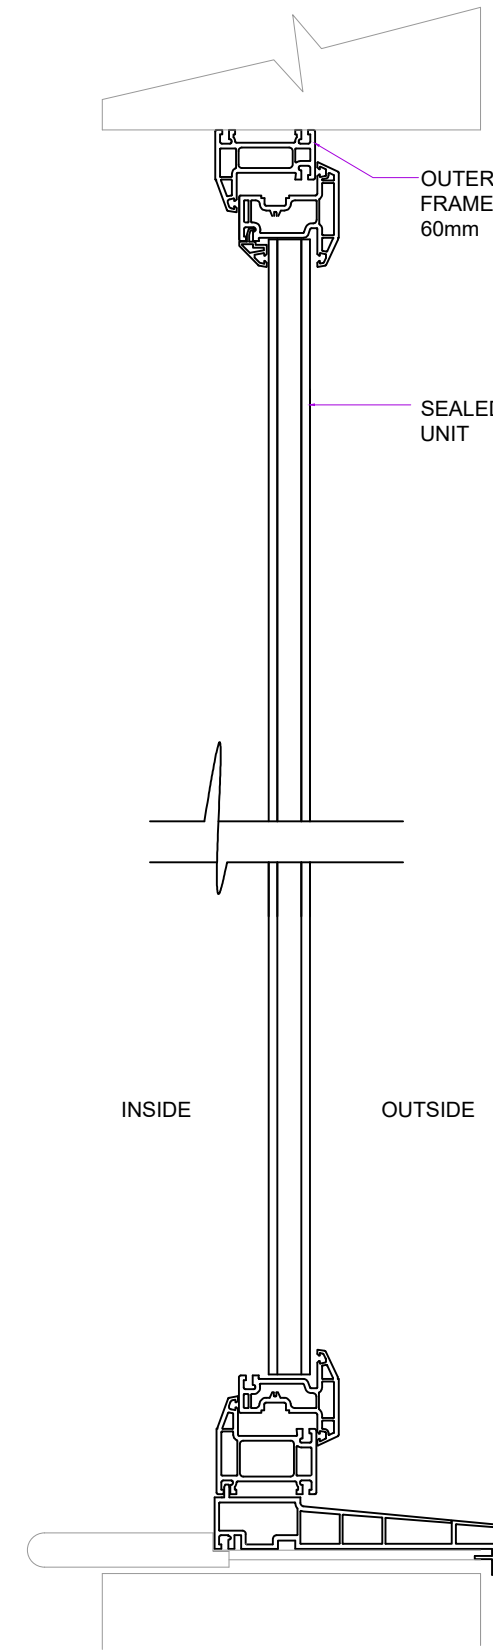

PROPOSED COMPOSITE DOOR
DETAIL (SECTION)
SCALE 1:5

IMPORTANT NOTE
The specification is to be read in conjunction with the plans/section details, and other associated Structural details as may be provided.
All work is to be carried out to the Local Authority Planning and Building Regulations Approval, and the Codes of Practice and British Standards as necessary.
All dimensions, levels, sizes, positions and locations of particulars as indicated on drawings are to be verified by the appointed Contractor on site prior to engaging in works. Any discrepancies must be reported to the Architect/Surveyor/Engineer or responsible person/s immediately.
The Contractor is responsible for ensuring compliance with the CDM Regulations, and appropriate Health & Safety on site precautions.

The Client/Building Owner must obtain any necessary PARTY WALL AGREEMENTS, prior to engaging in the works on site.

Rev.	Date	Comment

kdb
building designs
Chartered Architectural Technologist
020 3875 2000
plans@kdbdesigns.co.uk
www.kdbdesigns.co.uk

Client: ARUNA MAHTANI		
Site Address: 191A GOLDHURST TERRACE LONDON NW6 3ER		
Project Title: REPLACEMENT OF MAIN ENTRANCE DOOR		
Status: PLANNING APPLICATION		
Drawn: PP	Checked: KB	
Date: 25.07.2017	Scale: 1:100/ 1:20 @ A3	
Drawing Title: EXISTING AND PROPOSED FRONT ELEVATIONS AND DETAILS OF MAIN FRONT DOOR		
Job No: GOLT191	Drawing No: DOOR- 01	Rev: