



Disclaimer
Do not scale from this drawing.
Check all dimensions on site before fabrication or setting out.
This document is copyright and may not be reproduced without permission of the owner.


Notes

Materials Legend		
01 Brick - buff coloured	09 Metal clad balcony with integrated planter - Grey finish with white soffit panel	16 Double glazed unit with white framing
02 Brick - perforated bond - buff coloured	10 Planted roof area	17 Retained reservoir structure
03 Brick - grey coloured	11 PV array	18 Inset Balcony
04 Reconstituted stone - light coloured	12 Glazed rooflight	19 Access Hatch
05 Metal Cladding - grey finish	13 Roof plant	
06 Double glazed unit with framing - grey finish	14 Roof terrace	
07 Louvre Screen - grey finish	15 Metal clad inset balcony with integrated planter - Grey finish	
08 Metalwork - grey finish		

Rev	Reason for Issue	Date	Iss
P00	Planning Issue	30.06.17	RPP

Key
- - - Application site boundary


Consultants
Accessibility: Cudd Bentley
Acoustics, BREEAM, M&E Engineer: Quantem
Cost Consultant: James Blake Associates
Ecology: KPM
Fire Engineering: Montagu Evans
Heritage: Andy Sturgeon Design
Landscape Designer: Strutt & Parker
Planning Consultant: Point 2
RoL, Daylight & Sunlight Analysis: Waterman Structures
Structural & Civil Engineer: AR Urbanism
Townscape Consultant: Cannon Consulting Engineers
Transport:

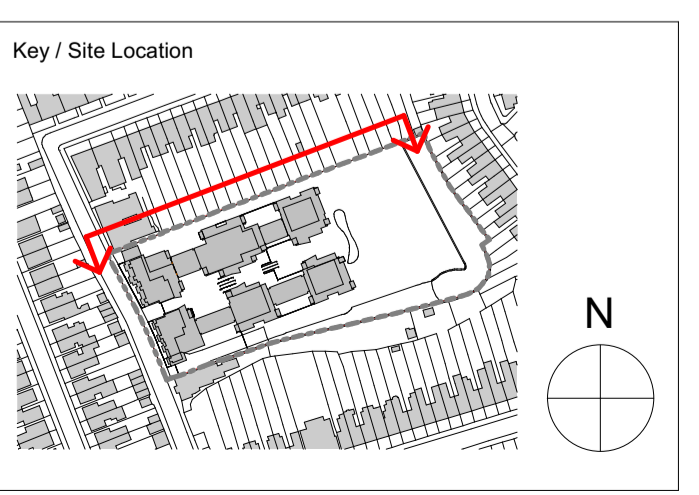

Robin Partington & Partners
Castlewood
77-91 New Oxford Street
London
WC1A 1DG
+44 20 7419 3500
mail@rpplondon.com
www.rpplondon.com

Client
LifeCare Residences Limited

Project		
Persephone Gardens		
Drawing Title North Elevation		
Scale	Drawn By	Issued By
1 : 200 @ A1	RPP	RPP
Planning		
Project No.	Drawing No.	Revision
16069	A_PL_P_300	P00

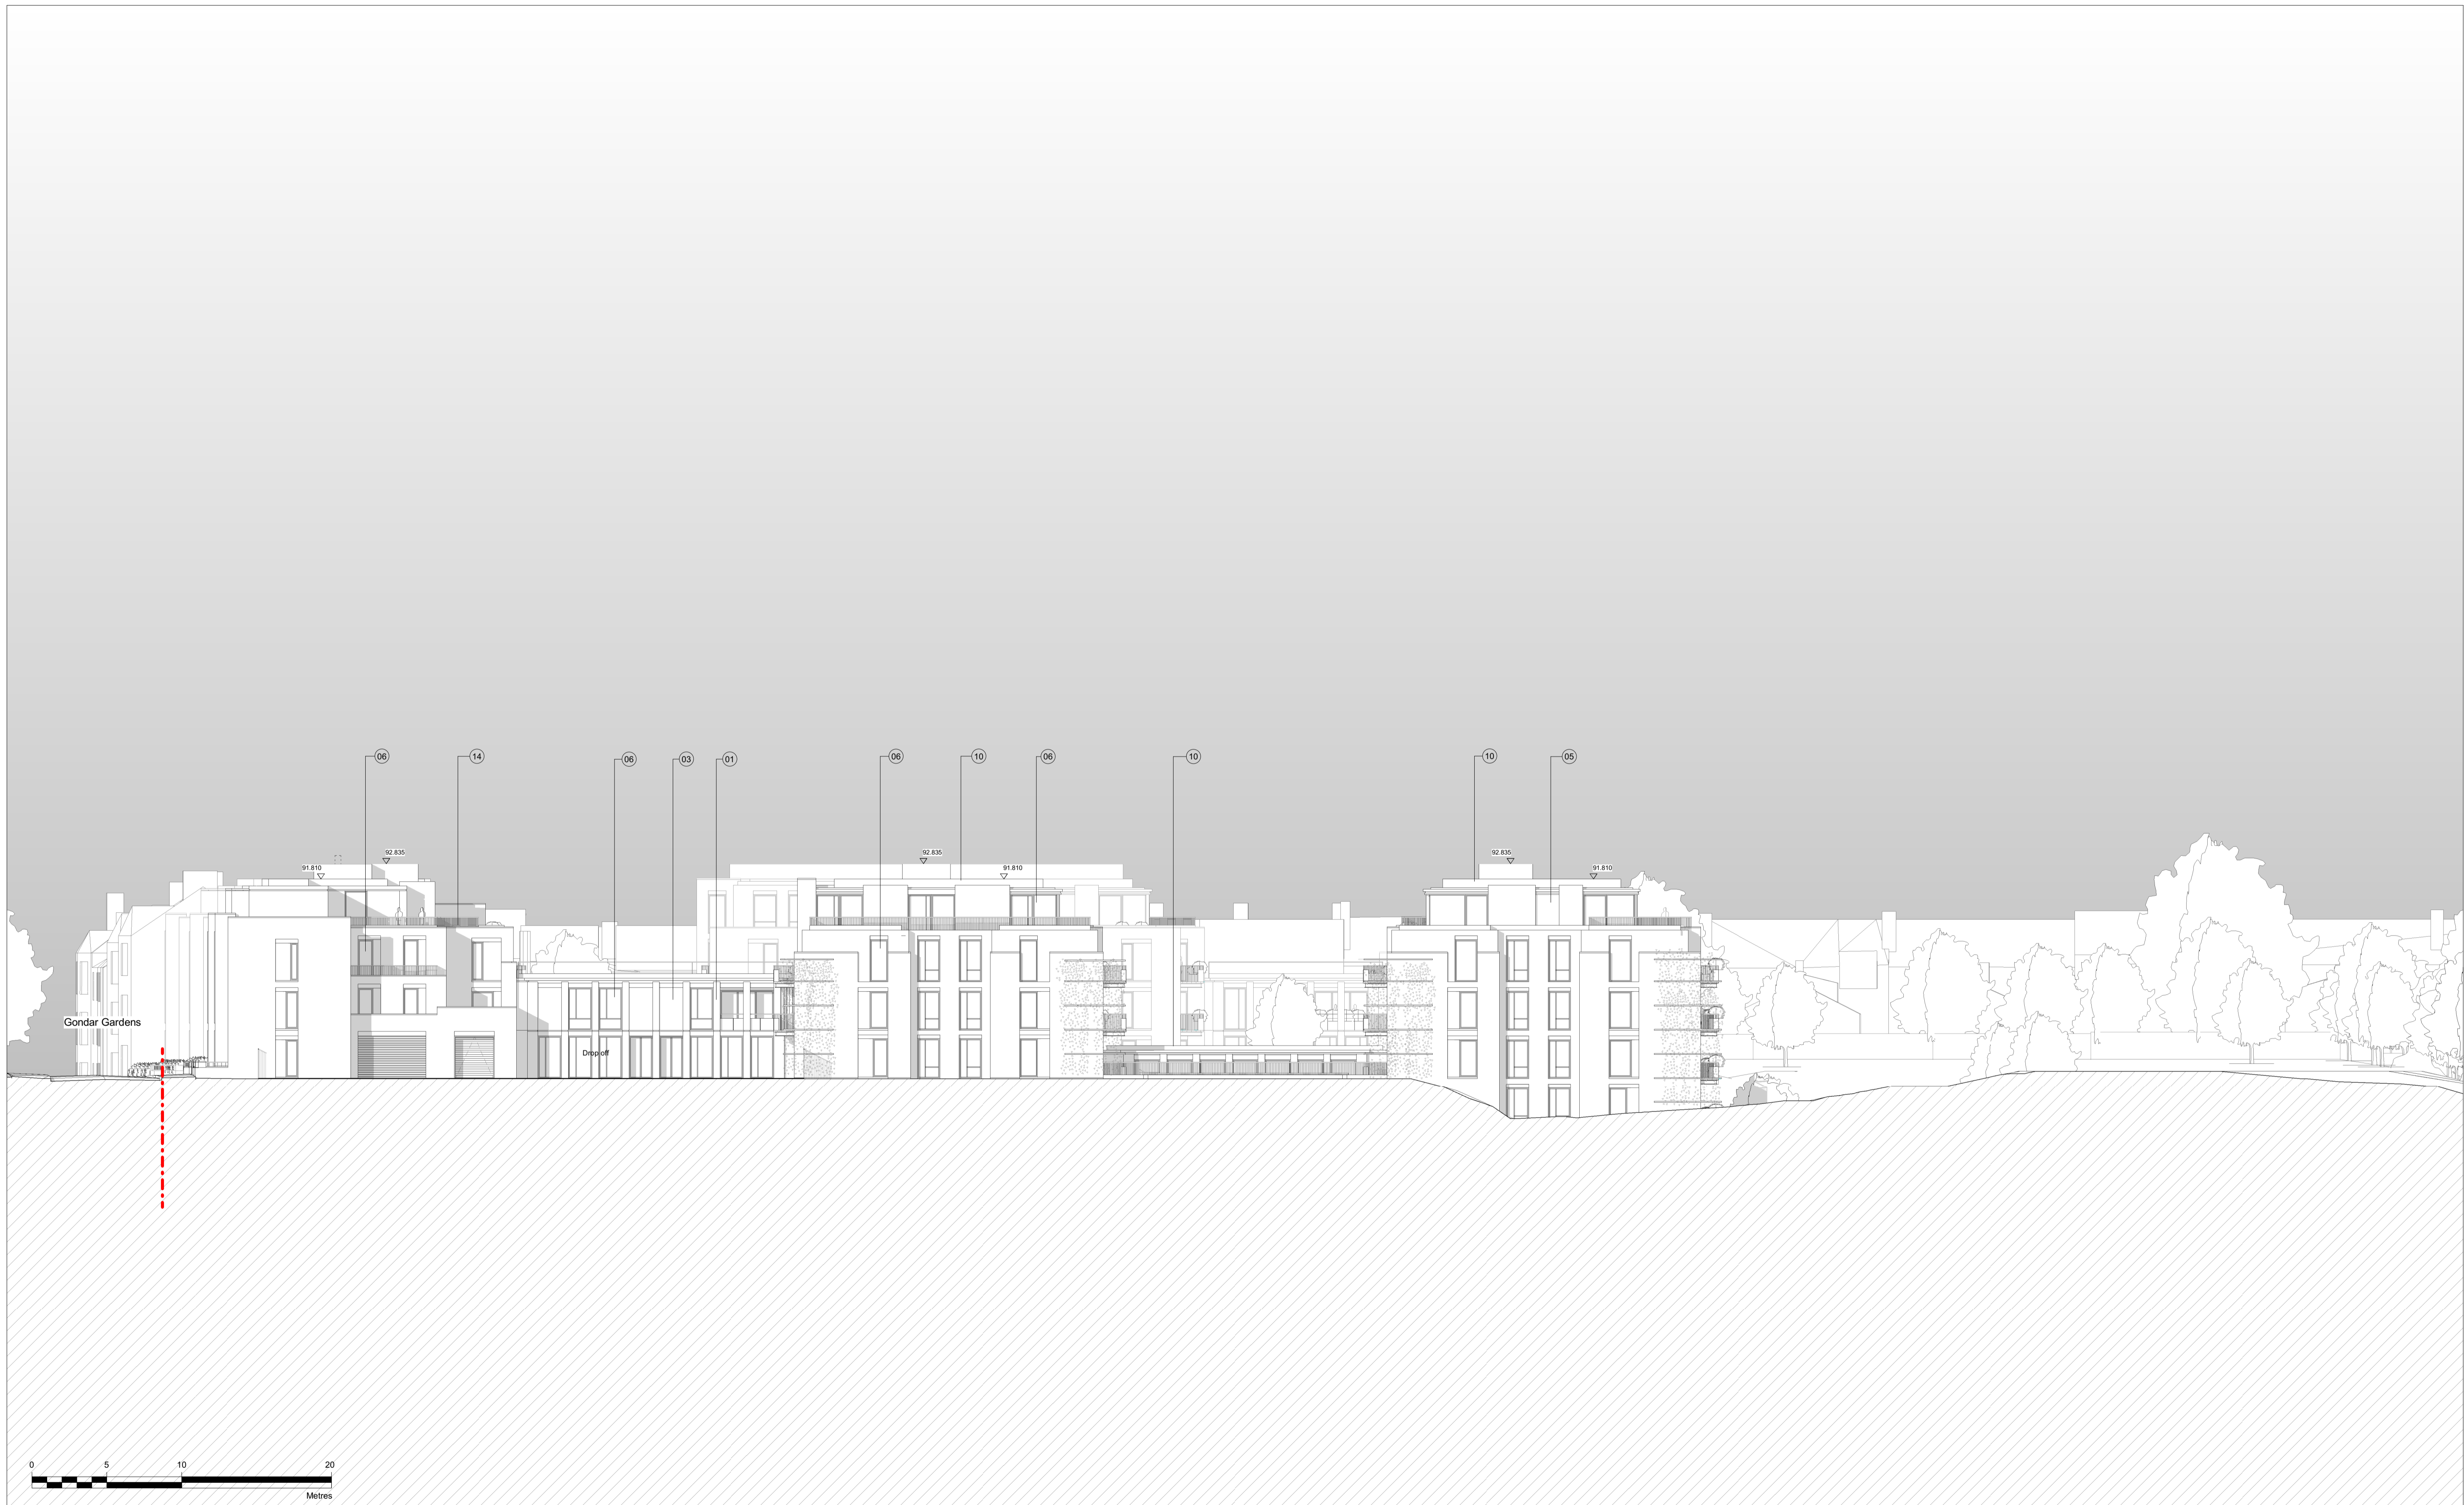

Disclaimer
Do not scale from this drawing.
Check all dimensions on site before fabrication or setting out.
This document is copyright and may not be reproduced without permission of the owner.

Notes

Materials Legend		
01 Brick - buff coloured	09 Metal clad balcony with integrated planter - Grey finish with white soffit panel	16 Double glazed unit with white framing
02 Brick - perforated bond - buff coloured	10 Planted roof area	17 Retained reservoir structure
03 Brick - grey coloured	11 PV array	18 Inset Balcony
04 Reconstituted stone - light coloured	12 Glazed rooflight	19 Access Hatch
05 Metal Cladding - grey finish	13 Roof plant	
06 Double glazed unit with framing - grey finish	14 Roof terrace	
07 Louvre Screen - grey finish	15 Metal clad inset balcony with integrated planter - Grey finish	
08 Metalwork - grey finish		

Rev	Reason for Issue	Date	Iss
P00	Planning Issue	30.06.17	RPP

Key
- - - Application site boundary


Consultants
Accessibility: Cudd Bentley
Acoustics, BREEAM, M&E Engineer: Quantem
Cost Consultant: James Blake Associates
Ecology: KPM
Fire Engineering: Montagu Evans
Heritage: Andy Sturgeon Design
Landscape Designer: Strutt & Parker
Planning Consultant: Point 2
RoL, Daylight & Sunlight Analysis: Waterman Structures
Structural & Civil Engineer: AR Urbanism
Townscape Consultant: Cannon Consulting Engineers
Transport:



Robin Partington & Partners
Castlewood
77-91 New Oxford Street
London
WC1A 1DG
+44 20 7419 3500
mail@rplondon.com
www.rplondon.com

Client
LifeCare Residences Limited

Project		
Persephone Gardens		
Drawing Title South Elevation		
Scale 1 : 200 @ A1	Drawn By RPP	Issued By RPP
Planning		
Project No. 16069	Drawing No. A_PL_P_301	Revision P00

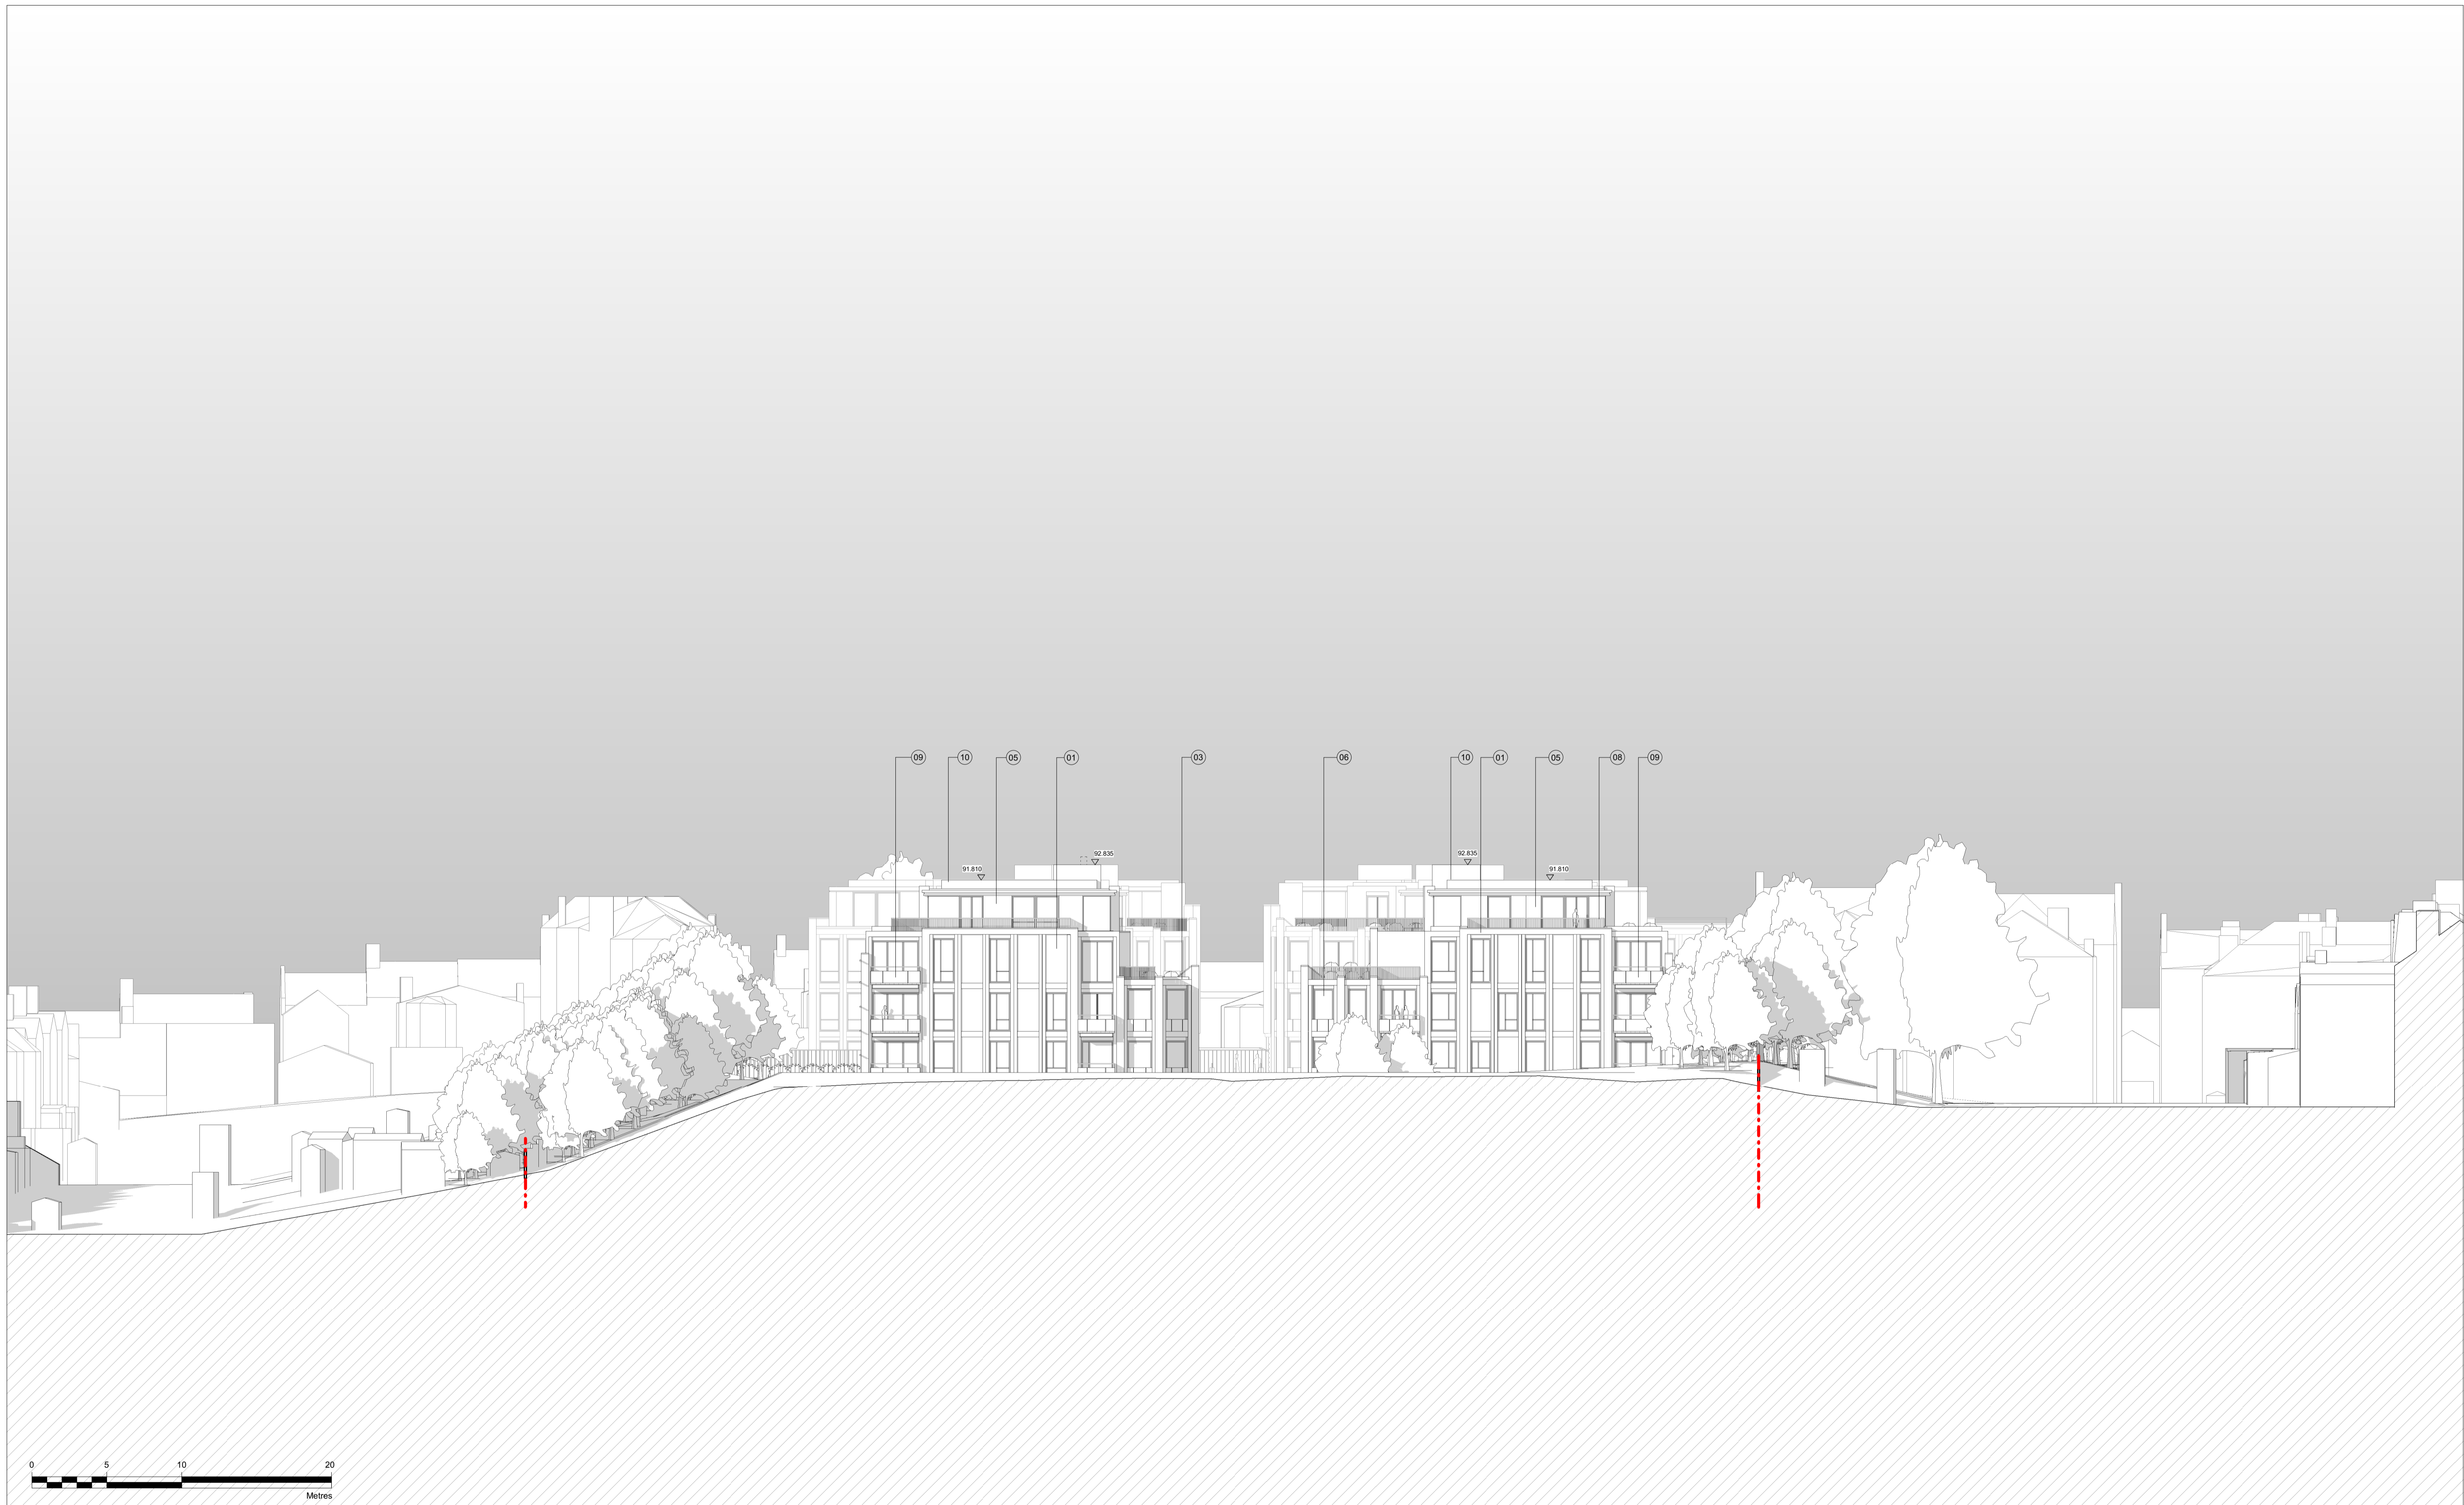

Disclaimer
Do not scale from this drawing.
Check all dimensions on site before fabrication or setting out.
This document is copyright and may not be reproduced without permission of the owner.


Notes

Materials Legend		
01 Brick - buff coloured	09 Metal clad balcony with integrated planter - Grey finish with white soffit panel	16 Double glazed unit with white framing
02 Brick - perforated bond - buff coloured	10 Planted roof area	17 Retained reservoir structure
03 Brick - grey coloured	11 PV array	18 Inset Balcony
04 Reconstituted stone - light coloured	12 Glazed rooflight	19 Access Hatch
05 Metal Cladding - grey finish	13 Roof plant	
06 Double glazed unit with framing - grey finish	14 Roof terrace	
07 Louvre Screen - grey finish	15 Metal clad inset balcony with integrated planter - Grey finish	
08 Metalwork - grey finish		

Rev	Reason for Issue	Date	Iss
P00	Planning Issue	30.06.17	RPP

Key
- - - Application site boundary


Consultants
Accessibility: Cudd Bentley
Acoustics, BREEAM, M&E Engineer: Quantem
Cost Consultant: James Blake Associates
Ecology: KPM
Fire Engineering: Montagu Evans
Heritage: Andy Sturgeon Design
Landscape Designer: Strutt & Parker
Planning Consultant: Point 2
RoL, Daylight & Sunlight Analysis: Waterman Structures
Structural & Civil Engineer: AR Urbanism
Townscape Consultant: Cannon Consulting Engineers
Transport:

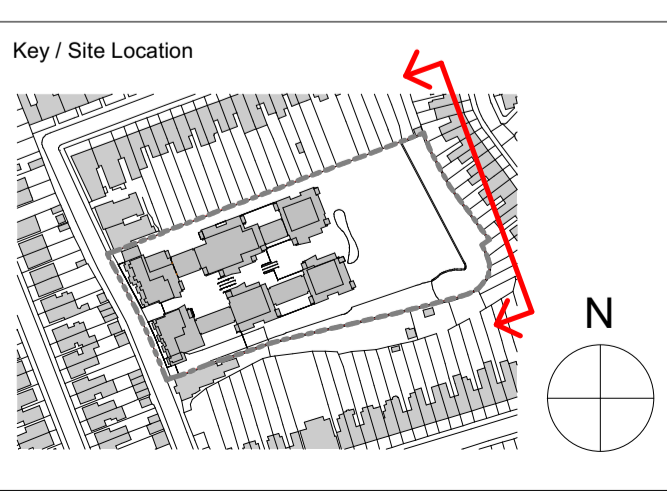

Robin Partington & Partners
Castlewood
77-91 New Oxford Street
London
WC1A 1DG
+44 20 7419 3500
mail@rpplondon.com
www.rpplondon.com

Client
LifeCare Residences Limited

Project		
Persephone Gardens		
Drawing Title		
East Elevation		
Scale	Drawn By	Issued By
1 : 200 @ A1	RPP	RPP
Planning		
Project No.	Drawing No.	Revision
16069	A_PL_P_302	P00

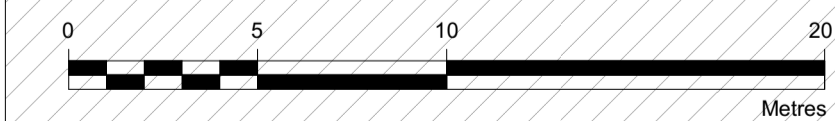

Disclaimer
Do not scale from this drawing.
Check all dimensions on site before fabrication or setting out.
This document is copyright and may not be reproduced without permission of the owner.

Notes

Materials Legend

- 01 Brick - buff coloured
- 02 Brick - perforated bond - buff coloured
- 03 Brick - grey coloured
- 04 Reconstituted stone - light coloured
- 05 Metal Cladding - grey finish
- 06 Double glazed unit with framing - grey finish
- 07 Louvre Screen - grey finish
- 08 Metalwork - grey finish
- 09 Metal clad balcony with integrated planter - Grey finish with white soffit panel
- 10 Planted roof area
- 11 PV array
- 12 Glazed rooflight
- 13 Roof plant
- 14 Roof terrace
- 15 Metal clad inset balcony with integrated planter - Grey finish
- 16 Double glazed unit with white framing
- 17 Retained reservoir structure
- 18 Inset Balcony
- 19 Access Hatch

Rev	Reason for Issue	Date	Iss
P00	GLA Issue	30.06.17	RPP
P01	Planning Issue	16.10.17	RPP

Key
- - - Application site boundary

Consultants
Accessibility: Cudd Bentley
Acoustics, BREEAM, M&E Engineer: Quantem
Cost Consultant: James Blake Associates
Ecology: KPM
Fire Engineering: Montagu Evans
Heritage: Andy Sturgeon Design
Landscape Designer: Strutt & Parker
Planning Consultant: Point 2
RoL, Daylight & Sunlight Analysis: Waterman Structures
Structural & Civil Engineer: AR Urbanism
Townscape Consultant: Cannon Consulting Engineers



Robin Partington & Partners
Castlewood
77-91 New Oxford Street
London
WC1A 1DG
+44 20 7419 3500
mail@rpplondon.com
www.rpplondon.com

Client
LifeCare Residences Limited

Project Persephone Gardens		
Drawing Title West Elevation		
Scale 1 : 200 @ A1	Drawn By RPP	Issued By RPP
Planning		
Project No. 16069	Drawing No. A_PL_P_303	Revision P01