

SITE AND ROOF PLAN  
AS PROPOSED

## PLANNING AMENDED 12.10.17

**Notes**  
Alide assumes no responsibility for the accuracy of this record drawing or for any errors that may have been incorporated into it as a result of incorrect information provided to Alide.  
All setting out of work to be checked on site before work commences.  
Work only to measured dimensions, do not scale.  
All work to be in accordance to relevant Building Regulations and subject to Planning, Listed Building and relevant statutory authorities Consent. Alide owns the copyright of this design, which must be not reproduced in whole or part without the written permission of Alide.

ISSUED FOR PLANNING

Revisions					
Revision	Note	Date	Revision	Note	Date
A	Issued for Design.	20.06.17			
B	Issued for Planning. Roof info added.	07.09.17			
C	Issued for Planning. Extension amended.	12.10.17			

NB:  
Drawing based on  
approximate dimensions,  
all dimensions to be  
checked on site.




0 1M 3M

Project		1056 Flat A 14 Boscastle Rd NW5 1EG	
Date	20.03.2017	Title	Site and Roof plan as Proposed
Drawn by	RF		
Scale	1:100 @ A3; 1:50 @ A1	Drawing No.	1056 APL 001 Rev. C

# Alide

ALIDE  
68 PILGRIMS LANE LONDON NW9 1EP  
+44 (0)204313884 INFO@ALIDE.CO.UK

© COPYRIGHT ALIDE CONSULTANTS LTD

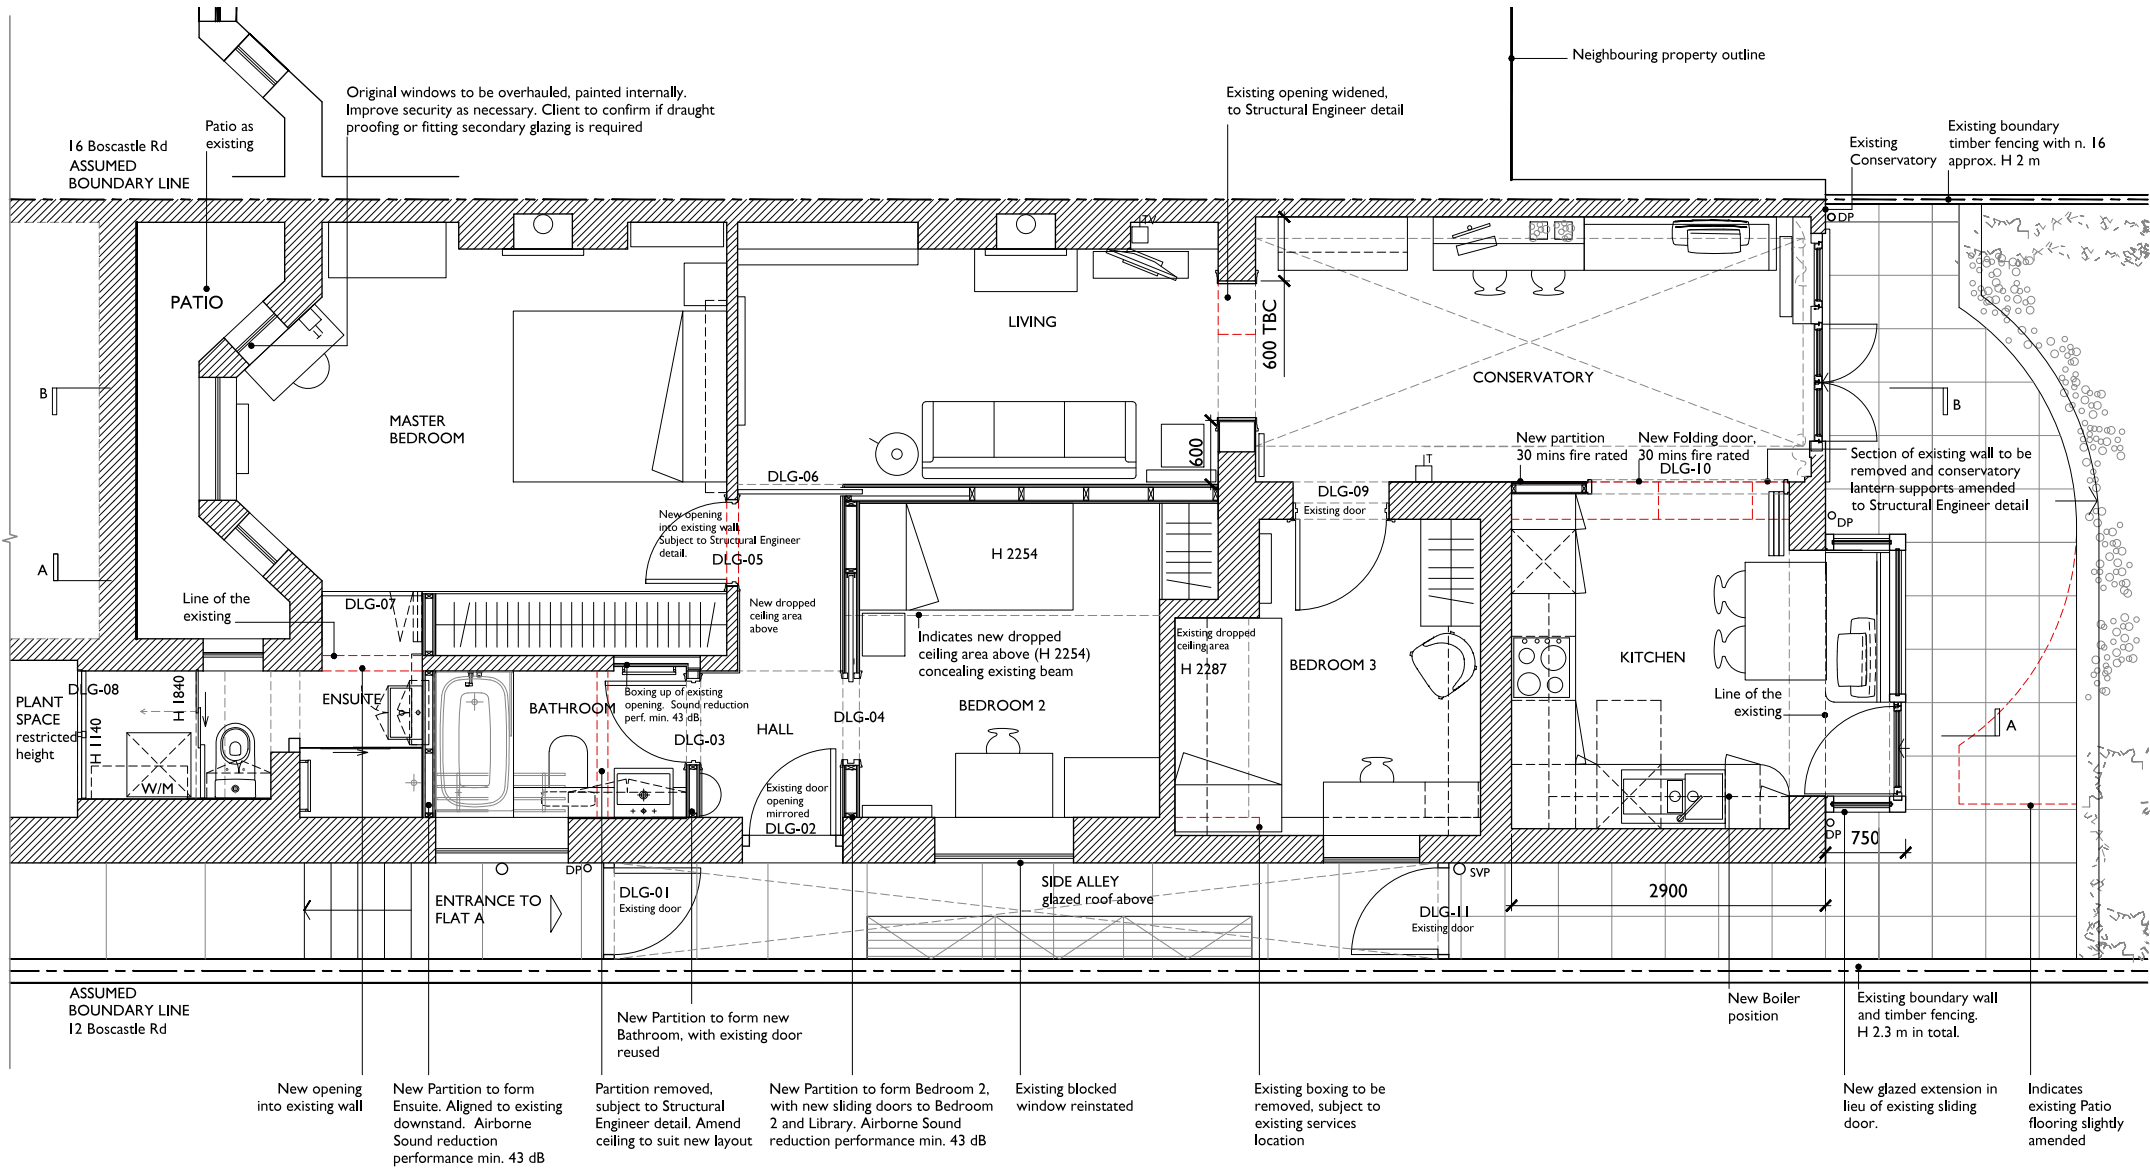

LOWER GROUND FLOOR PLAN  
AS PROPOSED

Notes  
Allde assumes no responsibility for the accuracy of this record drawing or for any errors that may have been incorporated into it as a result of incorrect information provided to Allde.  
All setting out of work to be checked on site before work commences.  
Work only to measured dimensions, do not scale.  
All work to be in accordance to relevant Building Regulations and subject to Planning, Listed Building and relevant statutory authorities Consent. Allde owns the copyright of this design, which must be not reproduced in whole or part without the written permission of Allde.

ISSUED FOR PLANNING

PLANNING AMENDED 12.10.17

Revisions					
Revision	Note	Date	Revision	Note	Date
A	Issued for Design.	26.06.17			
B	Issued for Planning. Ensuite layout and text notes amended.	07.09.17			
C	Issued for Planning. Extension amended.	12.10.17			

NOTES:  
WALLS Works to structure subject to Dampproofing specialists and Structural Engineer's information  
CEILINGS As existing  
DOORS All original doors retained and overhauled.  
WINDOWS All original windows to be overhauled as necessary unless otherwise specified


KEY

- Existing wall
- New construction
- New partition wall


NB:  
Drawing based on approximate dimensions.  
all dimensions to be checked on site.



Project	
I056 Flat A 14 Boscastle Rd NWS IEG	
Date	20.03.2017
Drawn by	RF
Title	
Floor plan as Proposed	
Scale	1:50 @ A3; 1:25 @ A1
Drawing No. I056 APL 002 Rev. C	

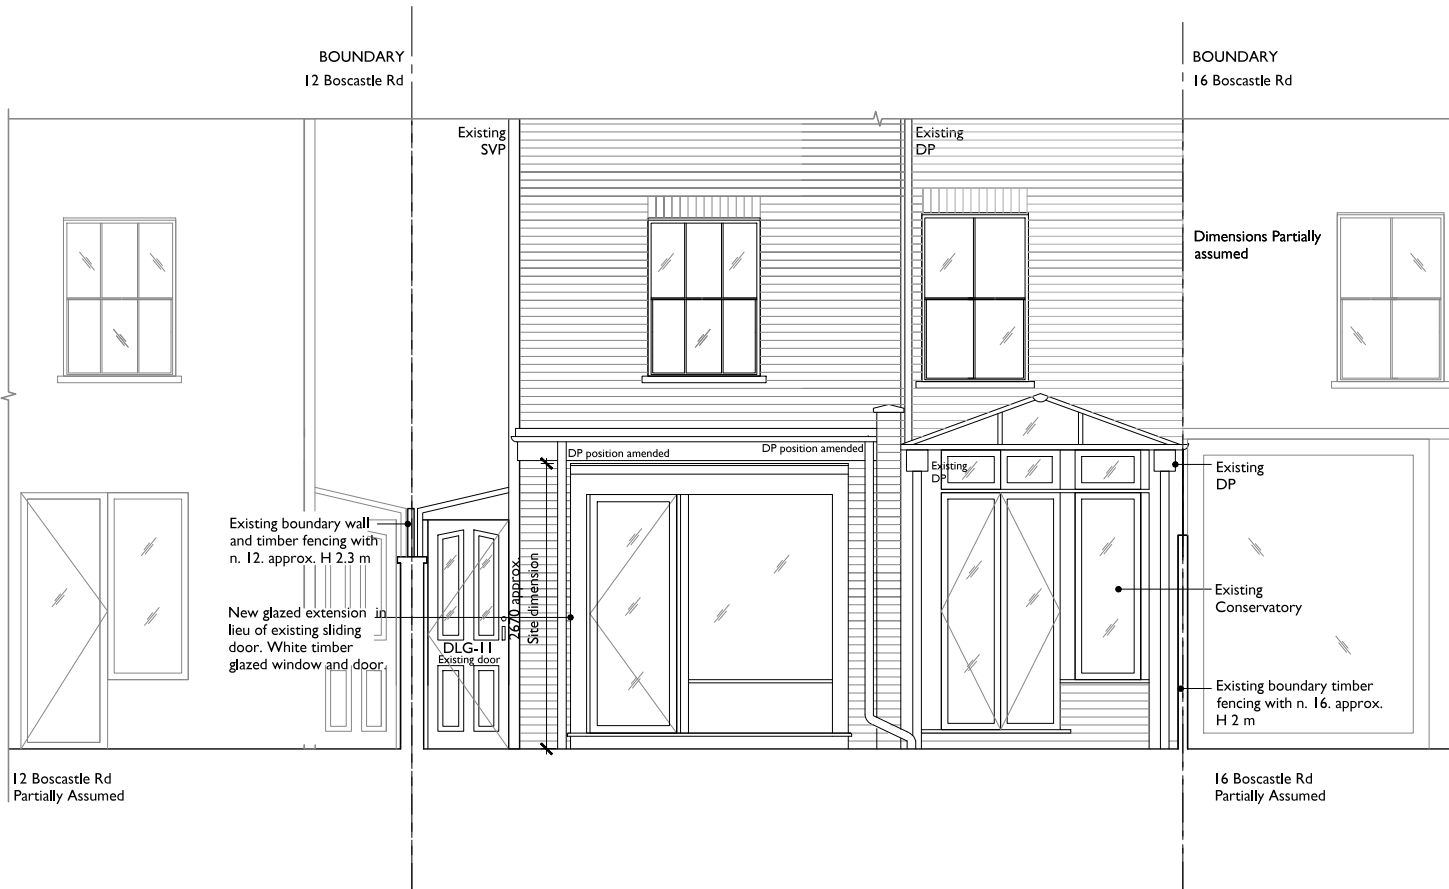

REAR ELEVATION  
AS PROPOSED

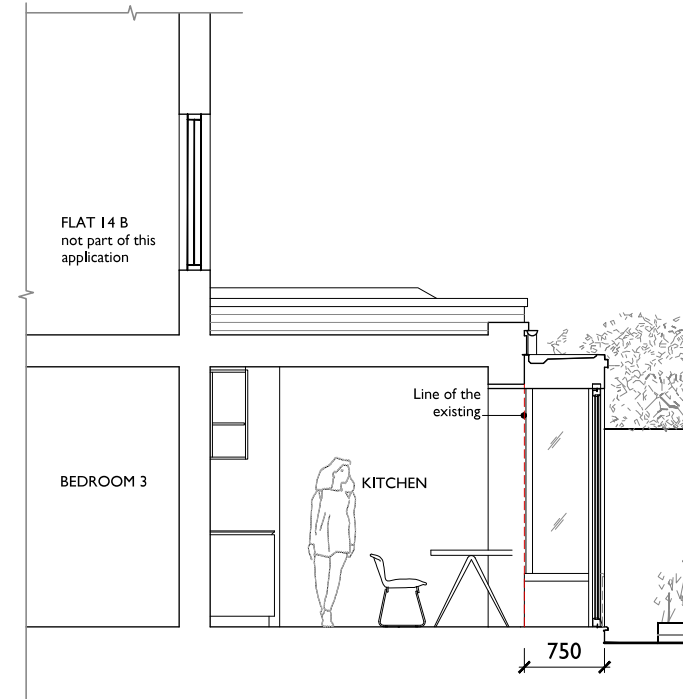

PART SECTION AA  
AS PROPOSED

NOTES:

WALLS Works to structure subject to Dampproofing specialists and Structural Engineers's information

CEILINGS As existing

DOORS All original doors retained and overhauled.

WINDOWS All original windows to be overhauled as necessary unless otherwise specified

PLANNING AMENDED 12.10.17

Revisions					
Revision	Note	Date	Revision	Note	Date
A	Issued for Design.	27.06.17			
B	Issued for Planning. Info amended.	07.09.17			
C	Issued for Planning. Extension amended.	12.10.17			

Notes

Allde assumes no responsibility for the accuracy of this record drawing or for any errors that may have been incorporated into it as a result of incorrect information provided to Allde.  
All setting out of work to be checked on site before work commences.  
Work only to measured dimensions, do not scale.  
All work to be in accordance to relevant Building Regulations and subject to Planning, Listed Building and relevant statutory authorities Consent. Allde owns the copyright of this design, which must be not reproduced in whole or part without the written permission of Allde.

ISSUED FOR PLANNING

NB:  
Drawing based on  
approximate dimensions.  
all dimensions to be  
checked on site.


0 1M 3M

Project			
		1056 Flat A 14 Boscastle Rd NWS IEG	
Date	20.03.2017	Title	Rear Elevation and Part Section AA as Proposed
Drawn by	RF		
Scale	1:50 @ A3; 1:25 @ A1	Drawing No.	1056 APL 003 Rev. C

Allde

ALLDE  
68 PILGRIMS LANE, LONDON NW3 1SP  
+44 (0)2074313884 INFO@ALLDE.CO.UK

© COPYRIGHT ALLDE CONSULTANTS LTD

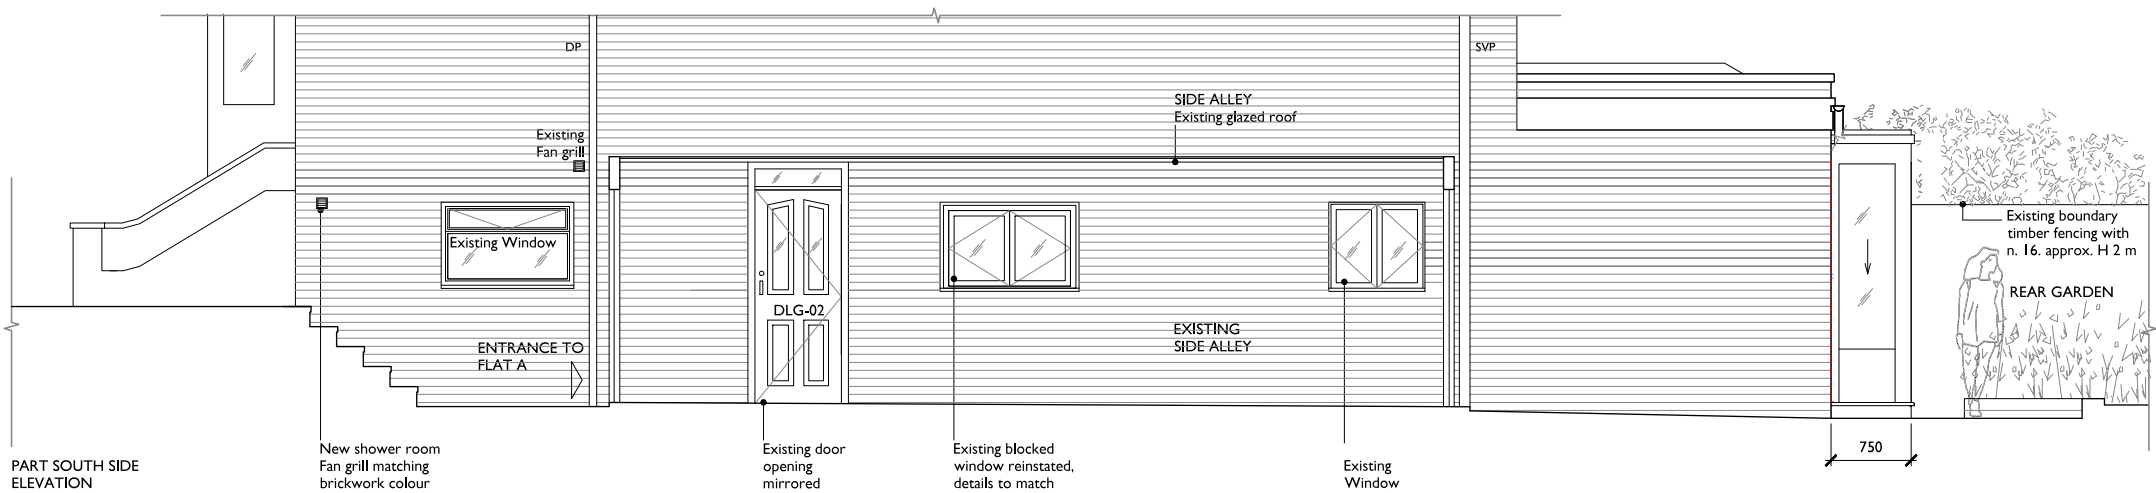


NOTES:

WALLS Works to structure subject to Dampproofing specialists and Structural Engineers's information

CEILINGS As existing

DOORS All original doors retained and overhauled.

WINDOWS All original windows to be overhauled as necessary unless otherwise specified

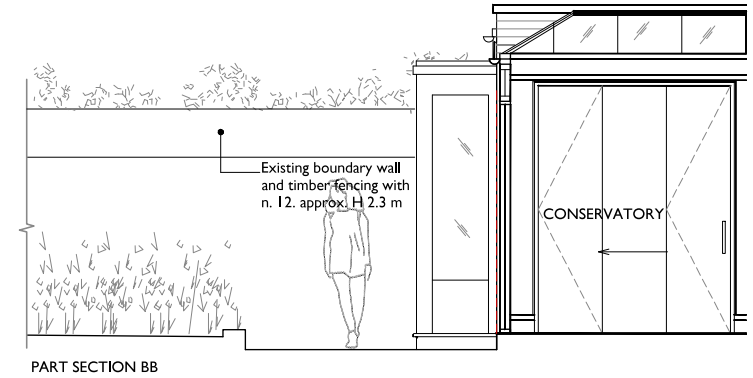

PLANNING AMENDED 12.10.17

Notes

Allde assumes no responsibility for the accuracy of this record drawing or for any errors that may have been incorporated into it as a result of incorrect information provided to Allde.

All setting out of work to be checked on site before work commences.

Work only to measured dimensions, do not scale.

All work to be in accordance to relevant Building Regulations and subject to Planning, Listed Building and relevant statutory authorities Consent. Allde owns the copyright of this design, which must be not reproduced in whole or part without the written permission of Allde.

ISSUED FOR PLANNING

Revisions					
Revision	Note	Date	Revision	Note	Date
A	Issued for Planning.	07.09.17			
B	Issued for Planning. Extension amended.	12.10.17			

NB: Drawing based on approximate dimensions. all dimensions to be checked on site.

0 1M 3M			
Project		I056 Flat A 14 Boscastle Rd NWS IEG	
Date	20.03.2017	Title	Part Side Elevation and Part Section BB as Proposed
Drawn by	RF		
Scale	1:50 @ A3; 1:25 @ A1	Drawing No.	I056 APL 004 Rev. B

Allde

ALLDE  
68 PILGRIMS LANE, LONDON NW3 1SP  
+44 (0)2074313884 INFO@ALLDE.CO.UK

© COPYRIGHT ALLDE CONSULTANTS LTD