

PROJECT 468 (2017)
 ELLESSE POP UP STORE
 NEAL STREET - COVENT GARDEN

FIXTURE AND SHEET LIST

TOTAL UNIT AREA - 84.2 m²

- A3.0 GROUND FLOOR - PROPOSED GA
- A10.0 PROPOSED SHOP FRONT WITH SIGNAGE
- A11.0 PROPOSED SECTION


- D1.0 NON - ILLUMINATED FASCIA SIGNAGE
- D2.0 NON-ILLUMINATED WHITE POWDER COATED BLADE SIGNAGE
- D3.0 NEON ILLUMINATED POWDER COATED METAL "SEMI-PALLA" ELLESSE LOGO

GROUND FLOOR - 46.2 m²


BASEMENT - 38.00 m²

GENERAL SYMBOLS


ELEVATION KEY

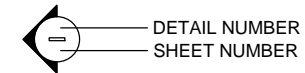


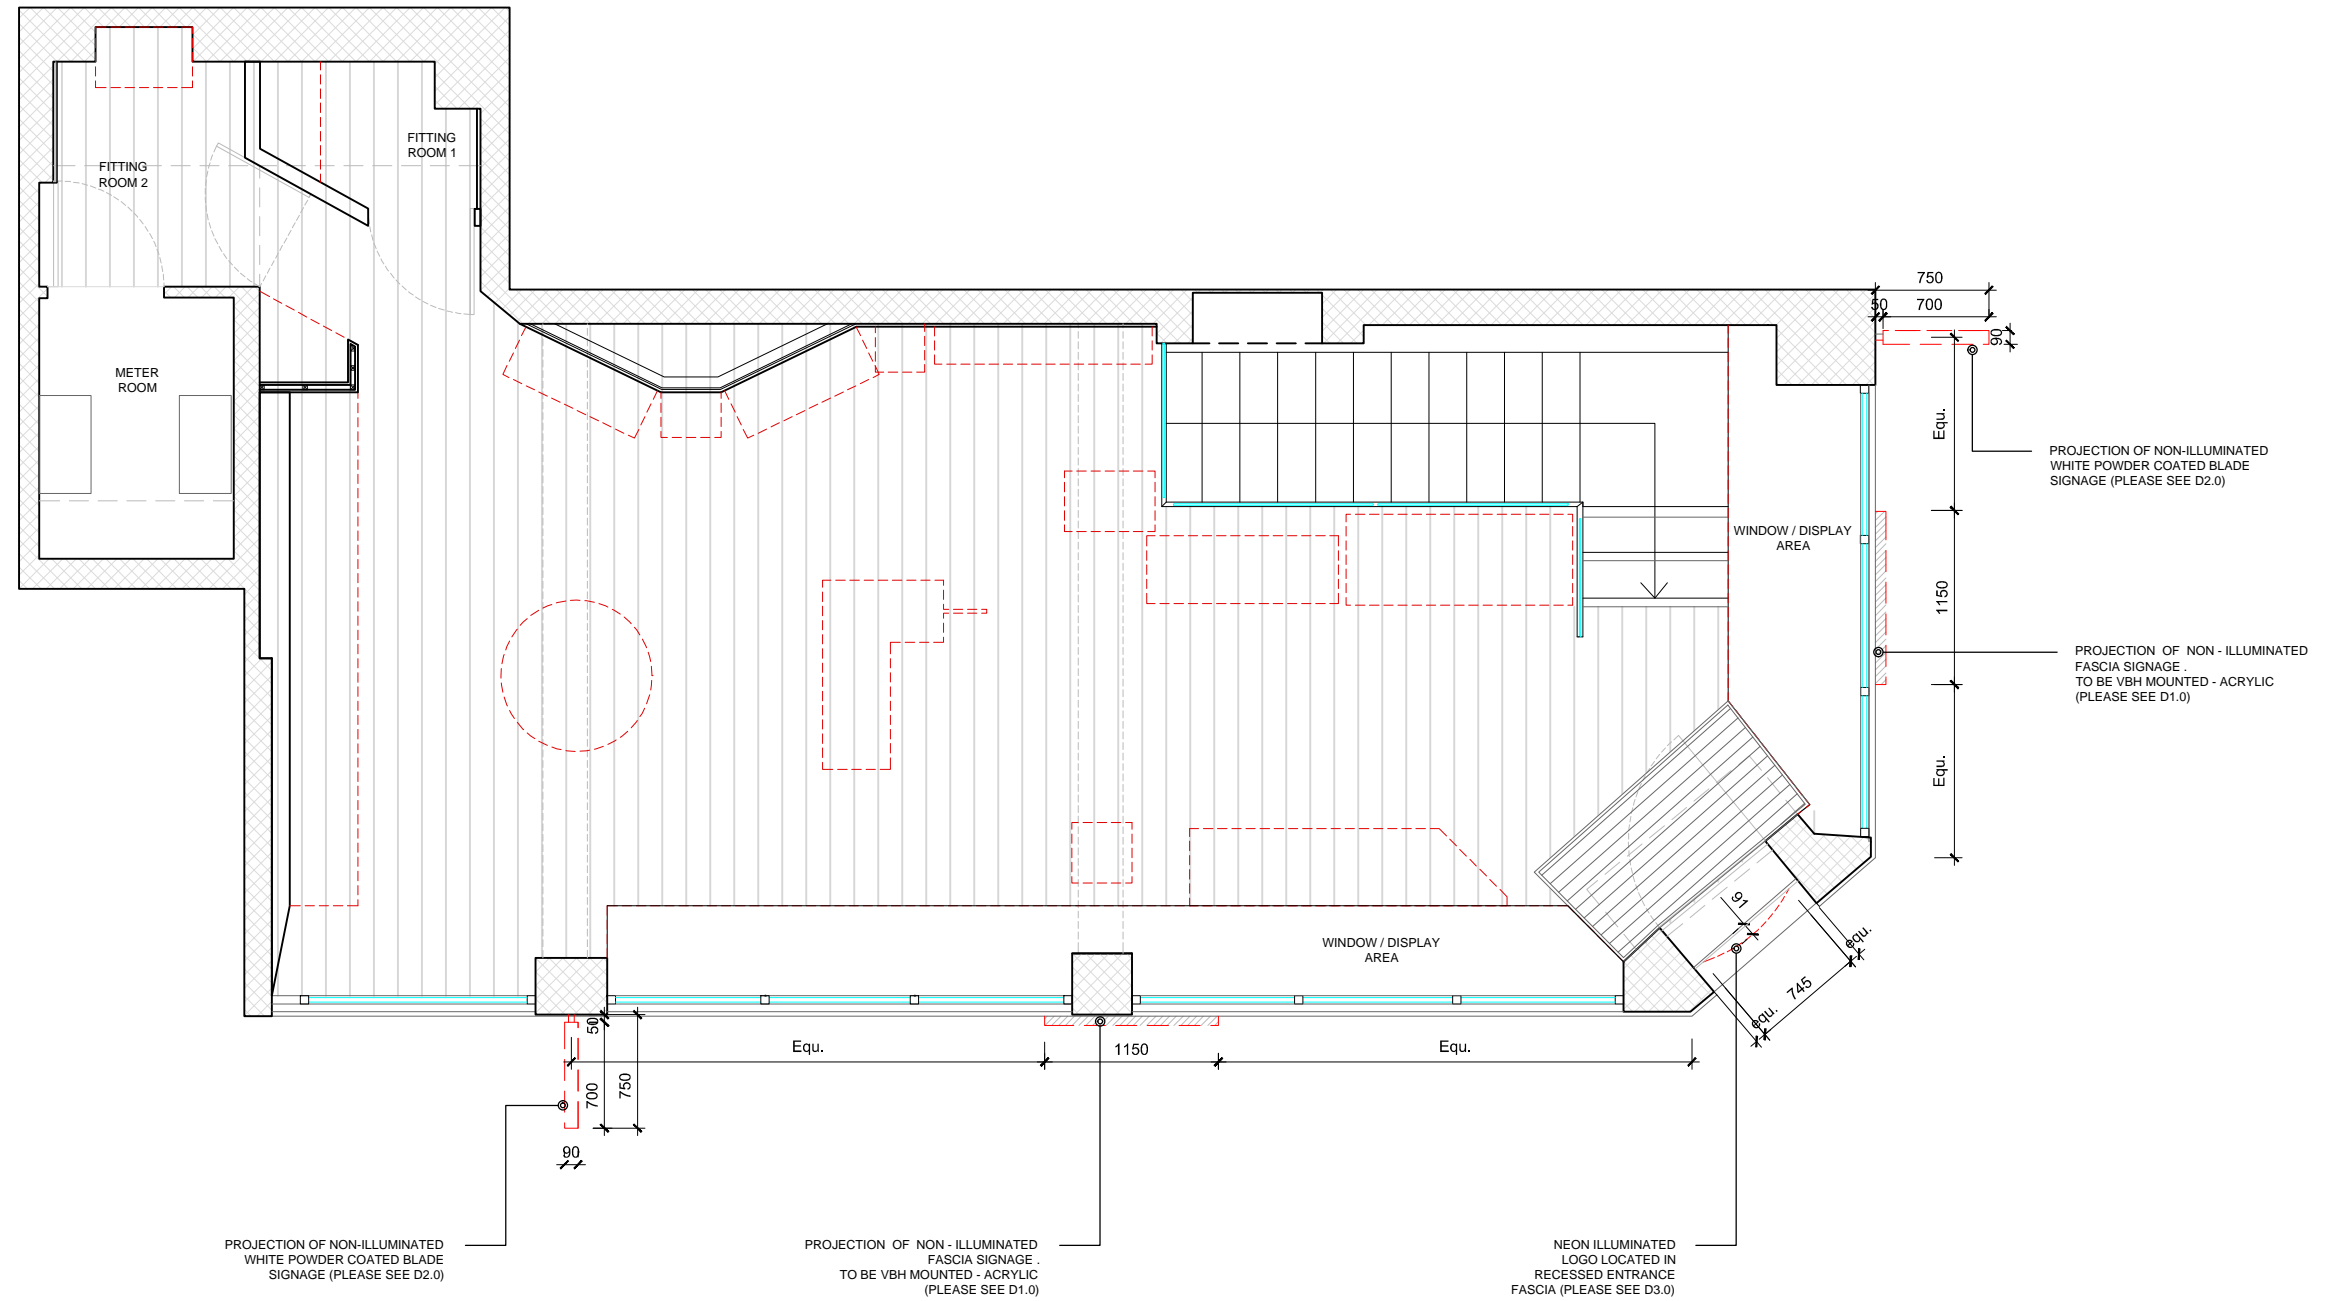
SECTION KEY

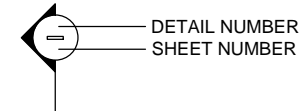


DETAIL ENLARGEMENT

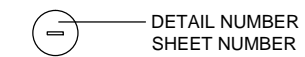

Boxco2 2 LION YARD CLAPHAM NORTH LONDON UK +44 (0) 207 622 8556	CLIENT:		PROJECT NUMBER/ ADDRESS:	INFORMATION	SITE LOCATION:	STATUS:	DATE:	DESCRIPTION:	BY:	DRAWING NUMBER	SCALE @ A3:
			PROJECT 468 (2017) NEAL STREET COVENT GARDEN	-ALL DIMENSIONS TO BE VERIFIED BY THE CONTRACTOR ON SITE -ALL RIGHTS RESERVED. NO PRODUCTION OR TRANSMISSION OF THE DRAWING IS PERMITTED WITH CONSENT		ISSUED FOR PLANNING	30/10/2017		LR	A0.0	NTS
			NOTES: CONSTRUCTION DRAWINGS ARE SUBJECT TO CHANGE AFTER UNIT STRIP OUT	-ALL DIMENSIONS IN MILLIMETERS -ANY DISCREPANCIES TO BE REPORTED TO THE PROJECT MANAGER IMMEDIATELY -DO NOT SCALE FROM DRAWING						DRAWING TITLE: TITLE SHEET	



1 GROUND FLOOR SCALE 1 : 50

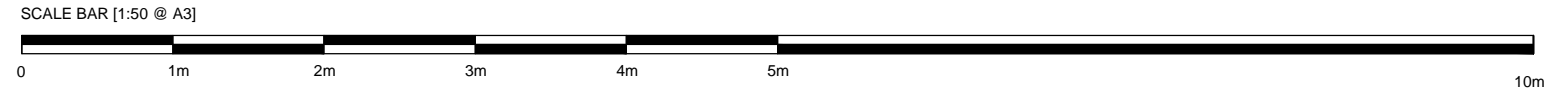

Boxco2
 2 LION YARD
 CLAPHAM NORTH
 LONDON
 UK
 +44 (0) 207 622 8556



CLIENT: PROJECT NUMBER/ ADDRESS: INFORMATION

PROJECT 468 (2017)
 NEAL STREET
 COVENT GARDEN

NOTES:
 CONSTRUCTION DRAWINGS ARE SUBJECT TO CHANGE AFTER UNIT STRIP OUT

-ALL DIMENSIONS TO BE VERIFIED BY THE CONTRACTOR ON SITE
 -ALL RIGHTS RESERVED. NO PRODUCTION OR TRANSMISSION OF THE DRAWING IS PERMITTED WITH CONSENT
 -ALL DIMENSIONS IN MILLIMETERS
 -ANY DISCREPANCIES TO BE REPORTED TO THE PROJECT MANAGER IMMEDIATELY
 -DO NOT SCALE FROM DRAWING



SITE LOCATION:

STATUS:
 ISSUED FOR PLANNING


DATE:
 30/10/2017

DESCRIPTION:


BY: LR
 DRAWING NUMBER: **A3.0**
 SCALE @ A3: 1:50
 DRAWING TITLE: **GROUND FLOOR - PROPOSED GA**

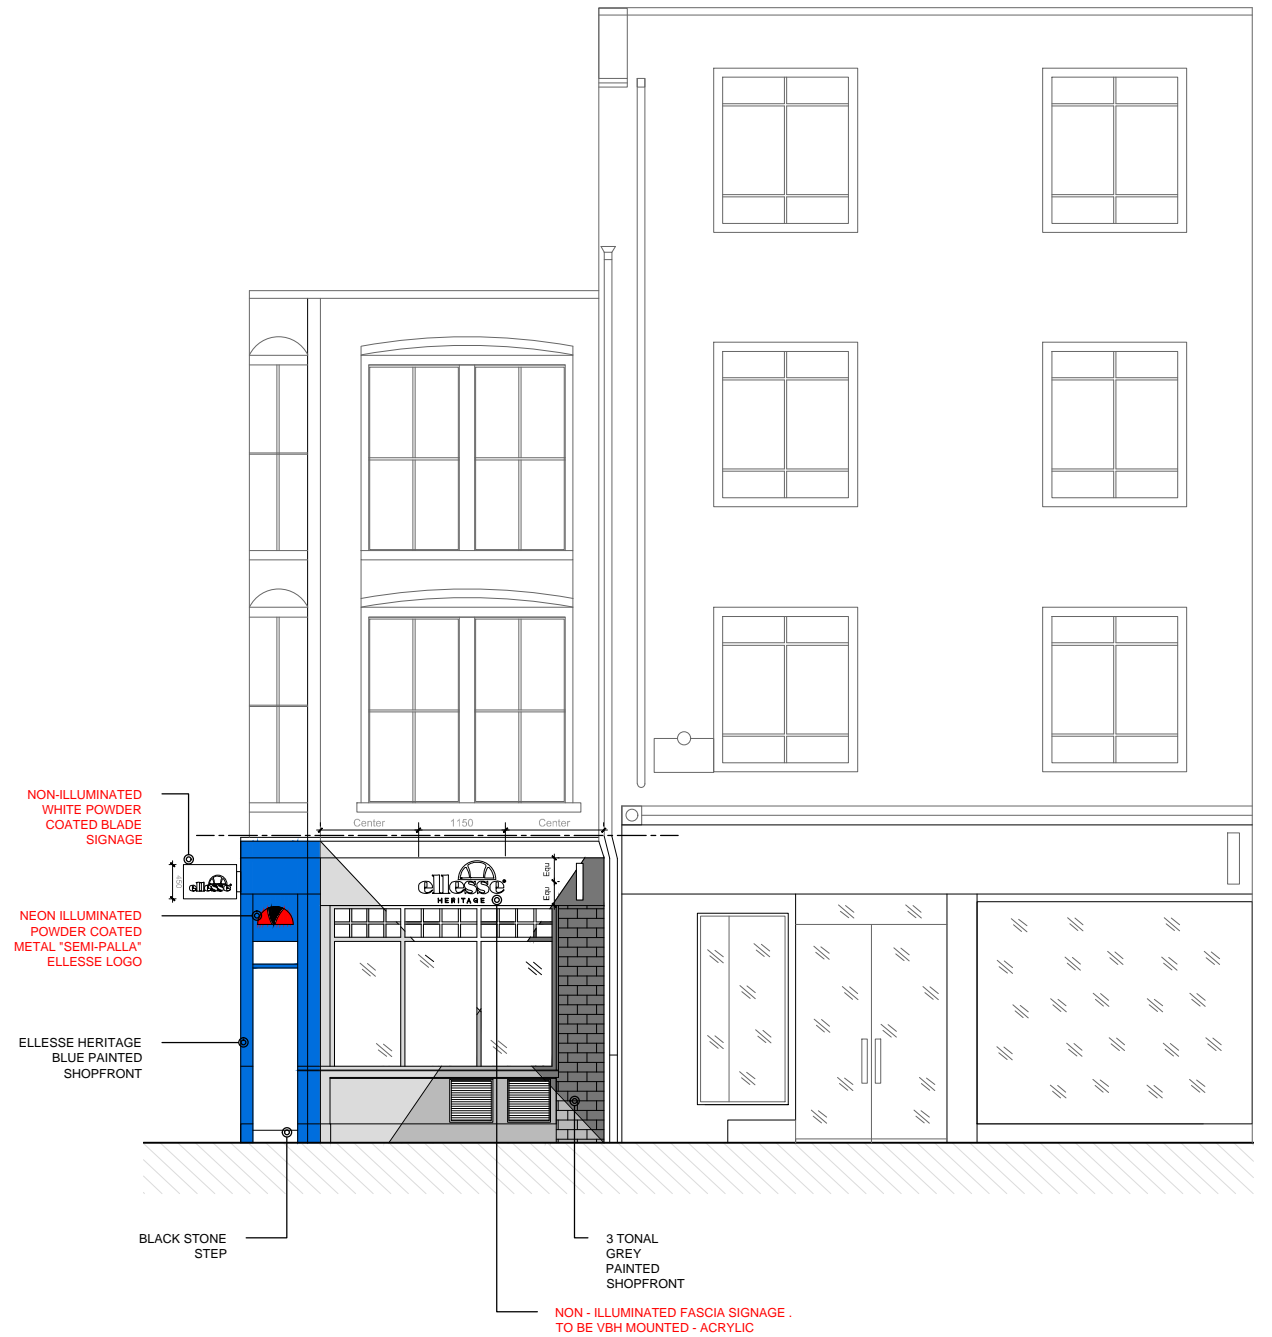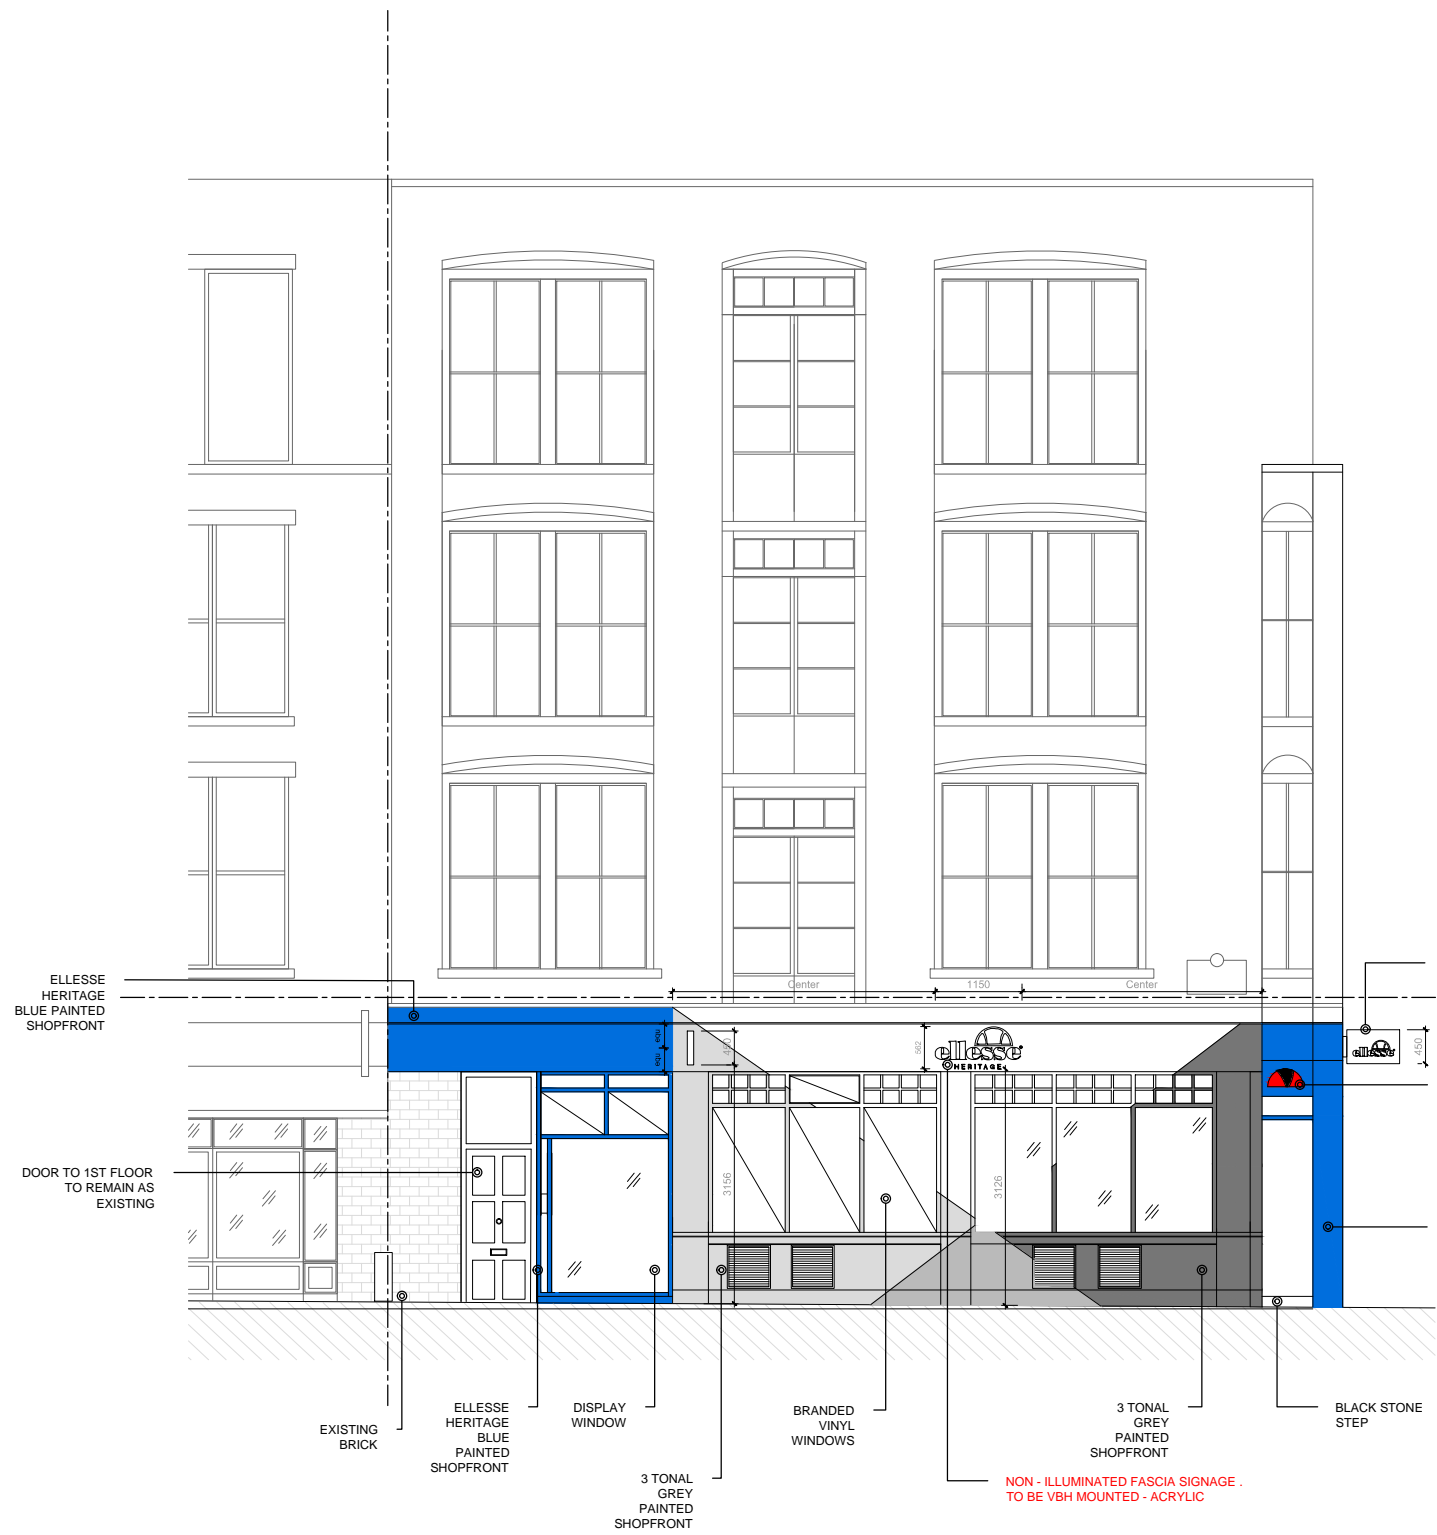

1 SHOP FRONT - PROPOSED ELEVATION
SCALE 1 : 100

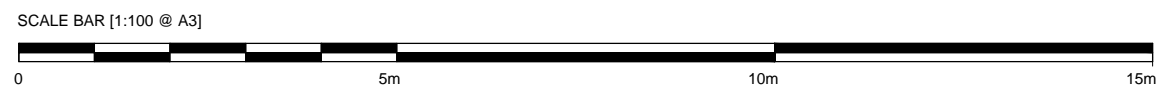




2 SHOP FRONT - PROPOSED ELEVATION
SCALE 1 : 100

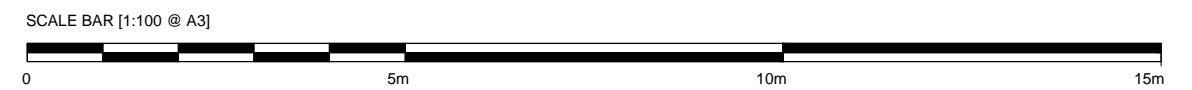

PLEASE NOTE:
ALL DIMENSIONS TO BE CONFIRMED ON SITE

Boxco2
2 LION YARD
CLAPHAM NORTH
LONDON
UK
+44 (0) 207 622 8556


	CLIENT:	PROJECT NUMBER/ ADDRESS:	INFORMATION	SITE LOCATION:	STATUS:	DATE:	DESCRIPTION:	BY:	DRAWING NUMBER	SCALE @ A3:
		PROJECT 468 (2017) NEAL STREET COVENT GARDEN	-ALL DIMENSIONS TO BE VERIFIED BY THE CONTRACTOR ON SITE -ALL RIGHTS RESERVED. NO PRODUCTION OR TRANSMISSION OF THE DRAWING IS PERMITTED WITH CONSENT		ISSUED FOR PLANNING	30/10/2017		LR	A10.0	1:100
	NOTES:		-ALL DIMENSIONS IN MILLIMETERS						DRAWING TITLE:	
	CONSTRUCTION DRAWINGS ARE SUBJECT TO CHANGE AFTER UNIT STRIP OUT		-ANY DISCREPANCIES TO BE REPORTED TO THE PROJECT MANAGER IMMEDIATELY -DO NOT SCALE FROM DRAWING						PROPOSED ELEVATION	

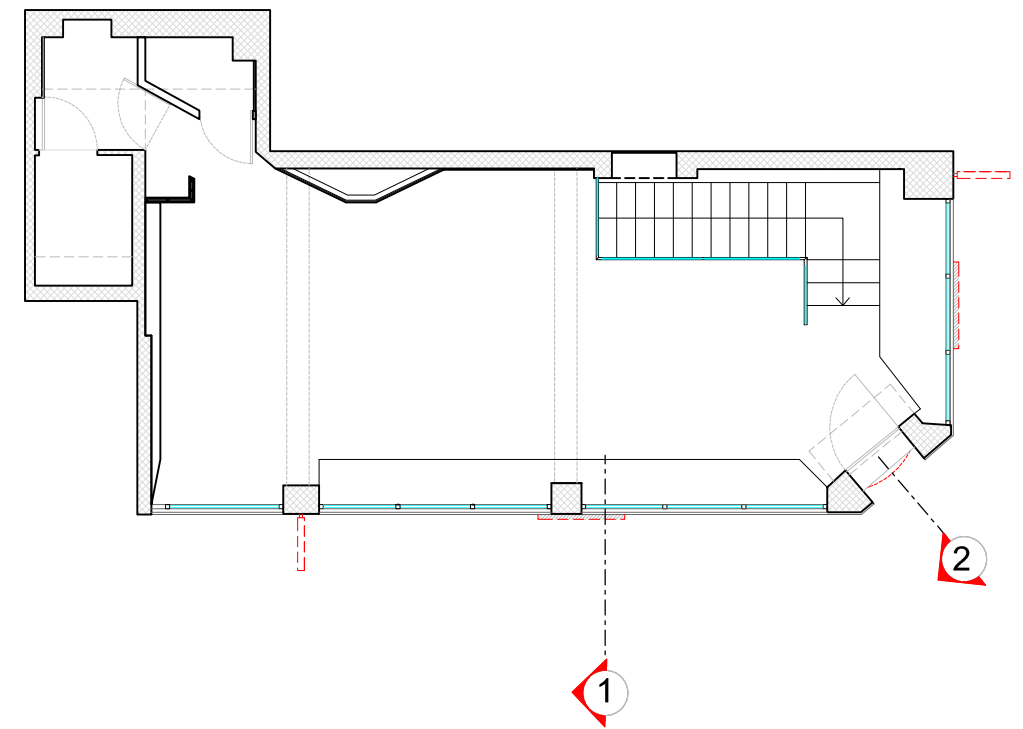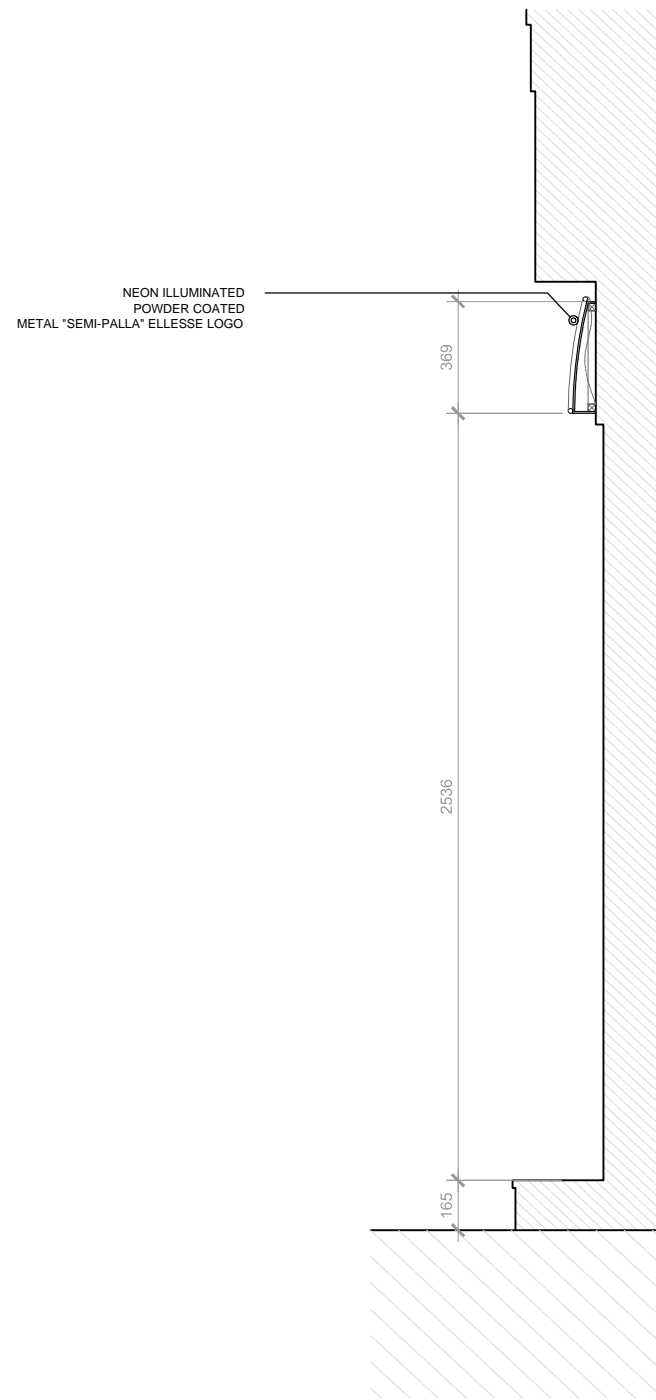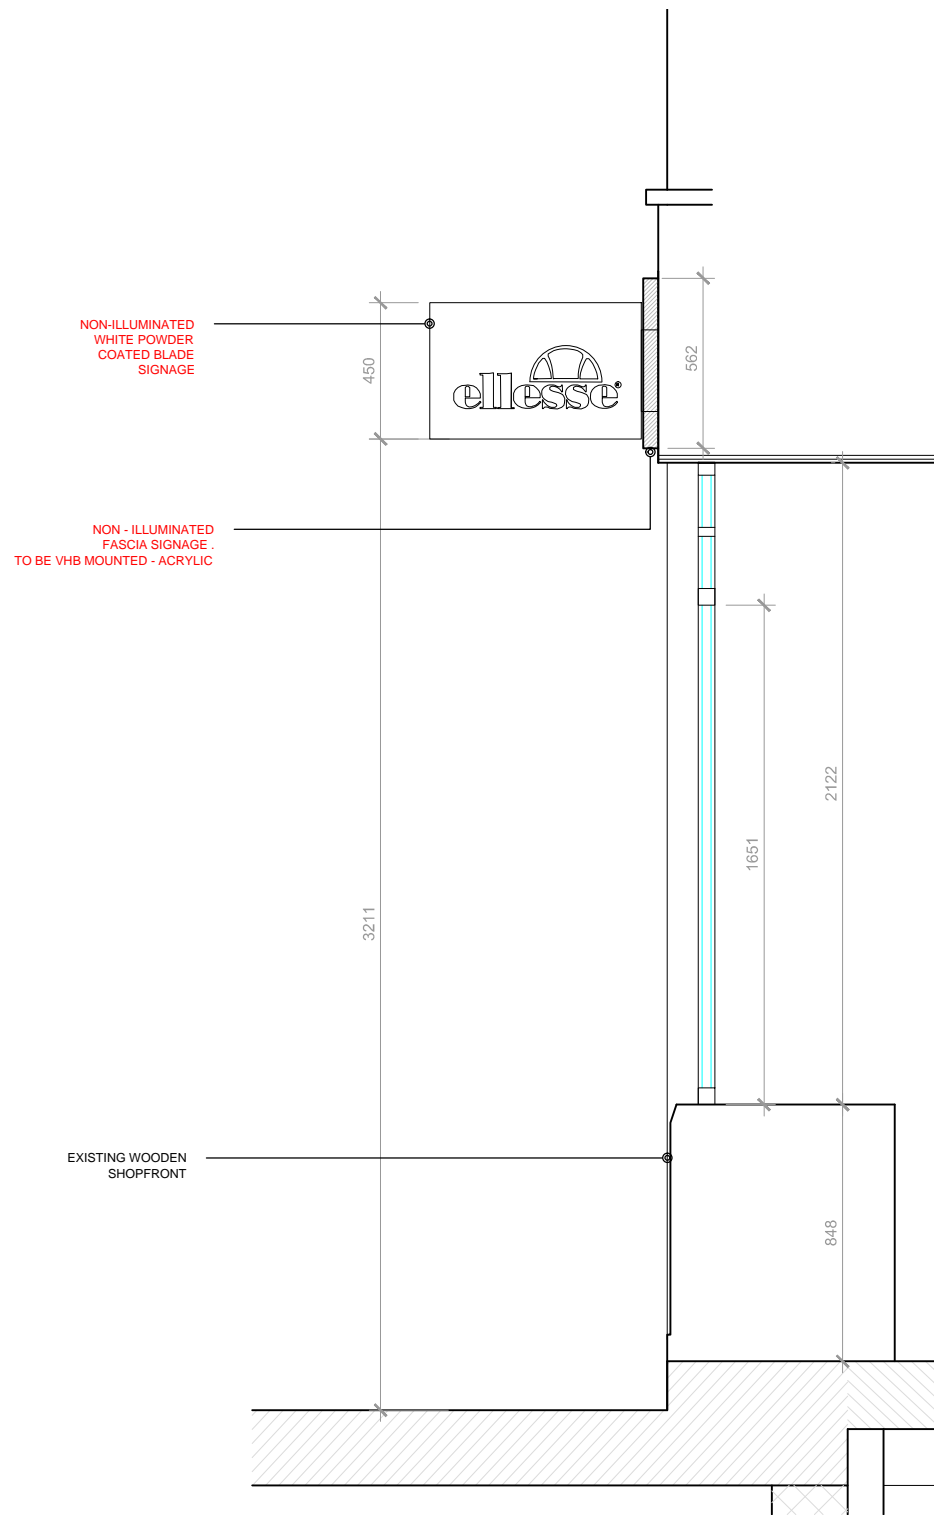

1 SECTION THROUGH THE SHOP FRONT SCALE 1 : 25

2 SECTION THROUGH THE ENTRANCE DOOR SCALE 1 : 25

3 KEY PLAN SCALE 1 : 100

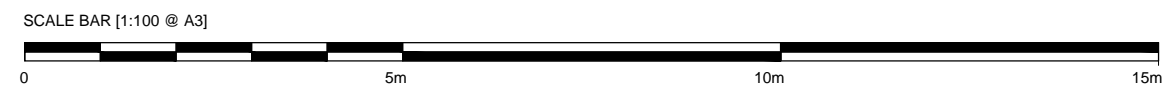

Boxco2
 2 LION YARD
 CLAPHAM NORTH
 LONDON
 UK
 +44 (0) 207 622 8556



CLIENT:
 PROJECT NUMBER/ ADDRESS:
 PROJECT 468 (2017)
 NEAL STREET
 COVENT GARDEN
 NOTES:
 CONSTRUCTION DRAWINGS ARE SUBJECT
 TO CHANGE AFTER UNIT STRIP OUT

INFORMATION
 -ALL DIMENSIONS TO BE VERIFIED BY THE CONTRACTOR ON SITE
 -ALL RIGHTS RESERVED. NO PRODUCTION OR TRANSMISSION OF
 THE DRAWING IS PERMITTED WITH CONSENT
 -ALL DIMENSIONS IN MILLIMETERS
 -ANY DISCREPANCIES TO BE REPORTED TO THE PROJECT
 MANAGER IMMEDIATELY
 -DO NOT SCALE FROM DRAWING







SITE LOCATION:

STATUS:
 ISSUED FOR PLANNING

DATE:
 30/10/2017

DESCRIPTION:

BY:
 LR
 DRAWING NUMBER
A11.0
 SCALE @ A3:
 AS STATED
 DRAWING TITLE:
**PROPOSED ELEVATION
 GROUND FLOOR**

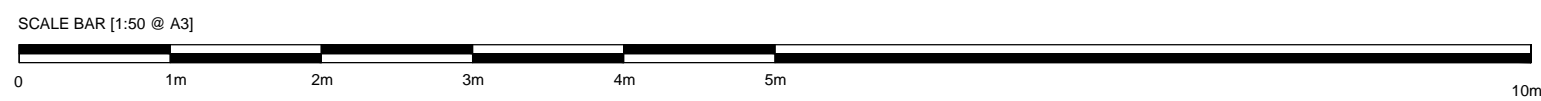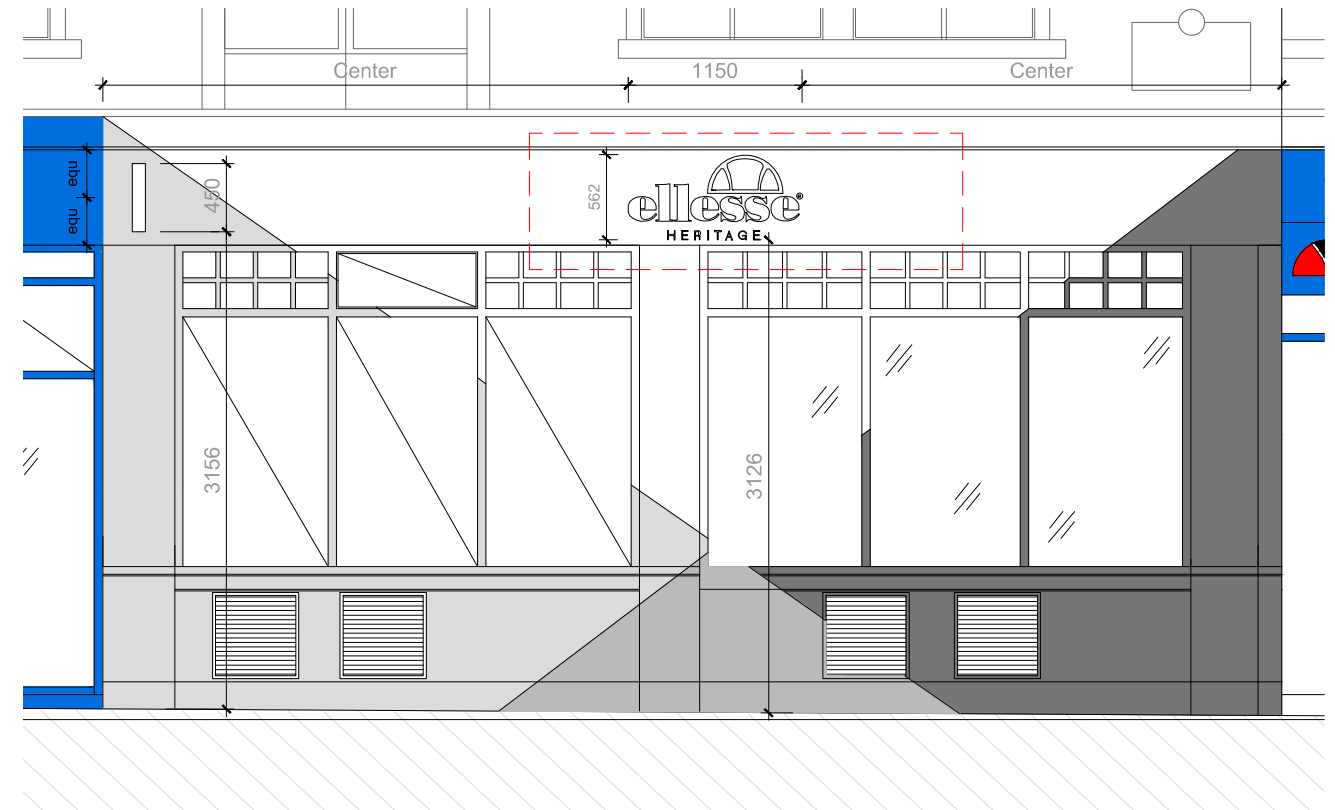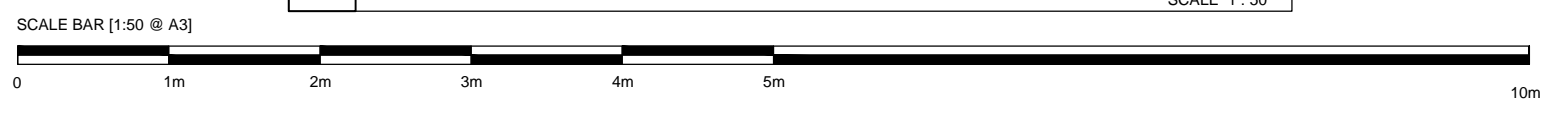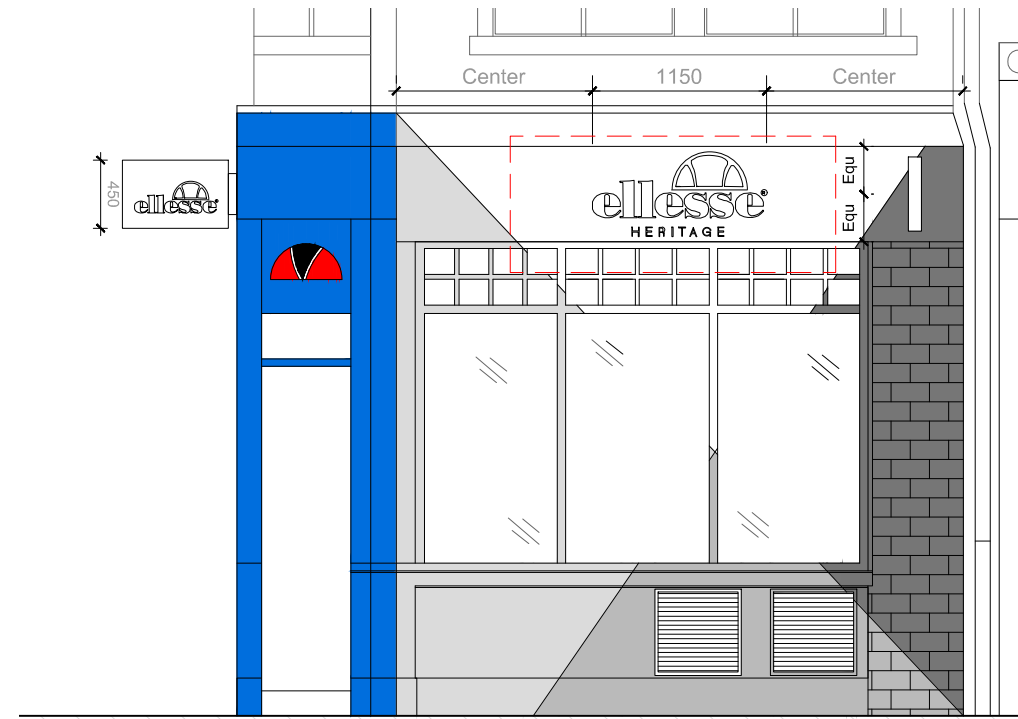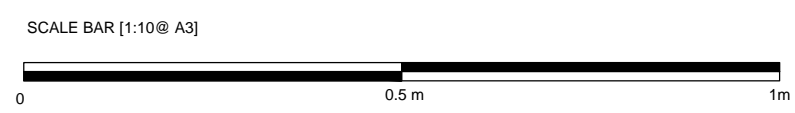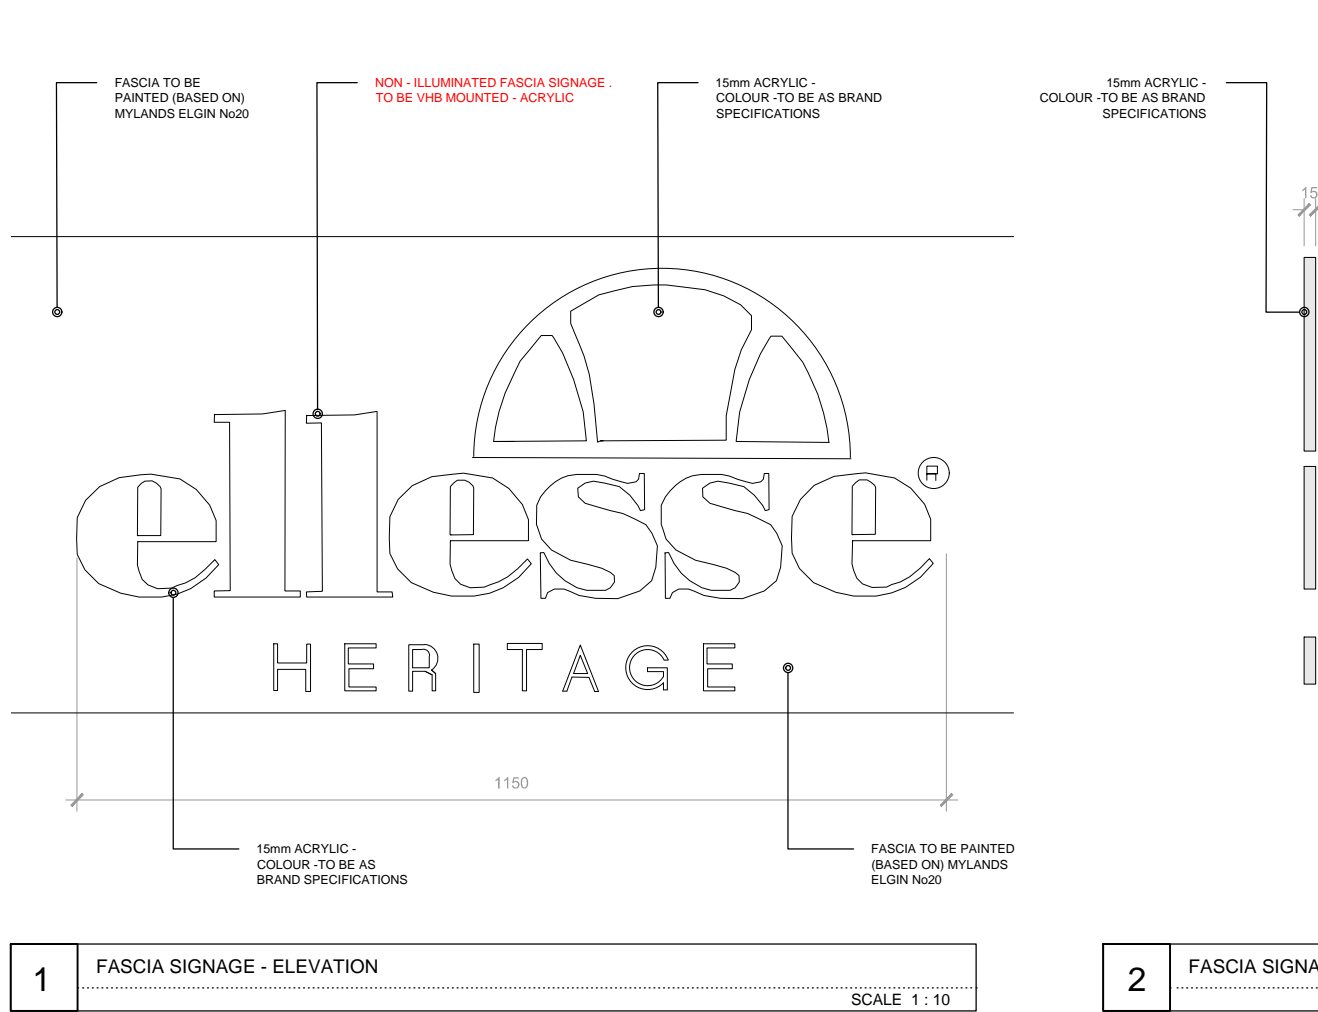

Boxco2
2 LION YARD
CLAPHAM NORTH
LONDON
UK
+44 (0) 207 622 8556



CLIENT:
PROJECT NUMBER/ ADDRESS:
PROJECT 468 (2017)
NEAL STREET
COVENT GARDEN
NOTES:
CONSTRUCTION DRAWINGS ARE SUBJECT
TO CHANGE AFTER UNIT STRIP OUT

INFORMATION
-ALL DIMENSIONS TO BE VERIFIED BY THE CONTRACTOR ON SITE
-ALL RIGHTS RESERVED. NO PRODUCTION OR TRANSMISSION OF
THE DRAWING IS PERMITTED WITH CONSENT
-ALL DIMENSIONS IN MILLIMETERS
-ANY DISCREPANCIES TO BE REPORTED TO THE PROJECT
MANAGER IMMEDIATELY
-DO NOT SCALE FROM DRAWING


SITE LOCATION:

STATUS:
ISSUED FOR PLANNING



DATE:
30/10/2017

DESCRIPTION:


BY:
LR
DRAWING NUMBER
D1.0
SCALE @ A3:
AS STATED
DRAWING TITLE:
NON - ILLUMINATED FASCIA
SIGNAGE

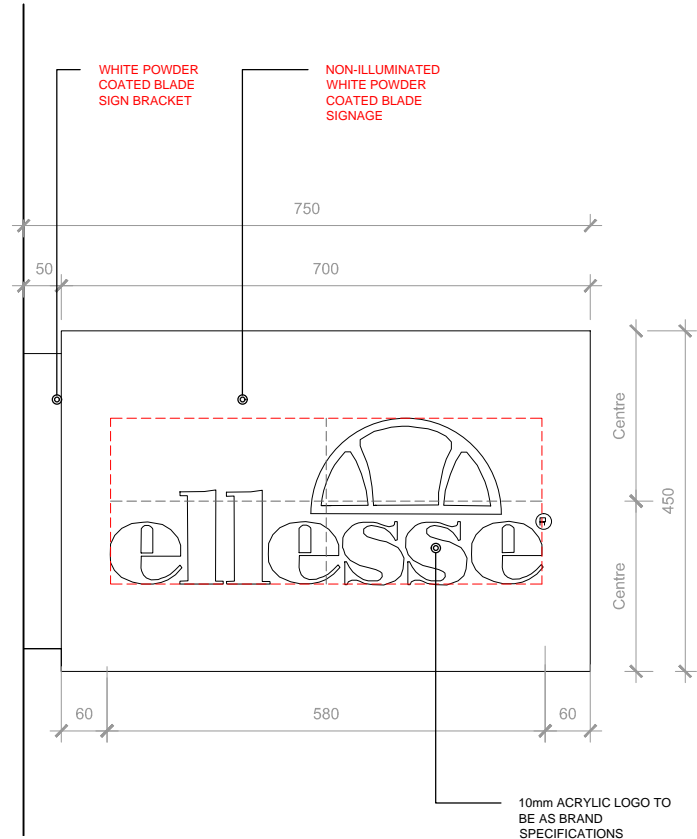



1 FASCIA SIGNAGE - ELEVATION SCALE 1:10

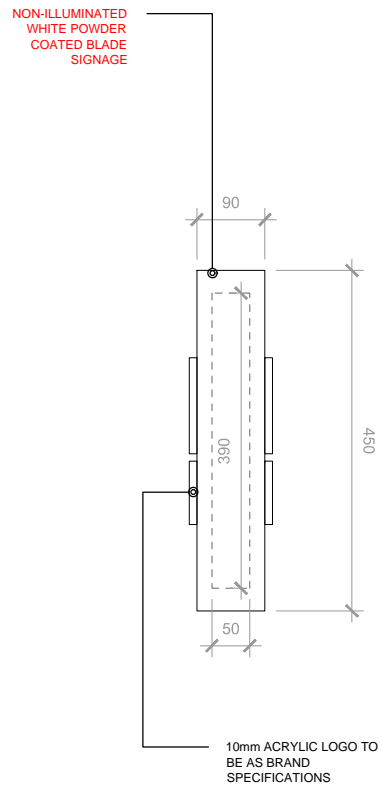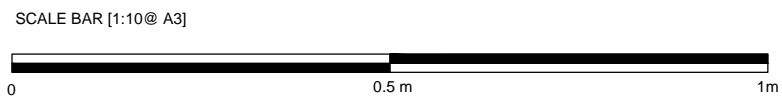


2 FASCIA SIGNAGE - SECTION SCALE 1:10

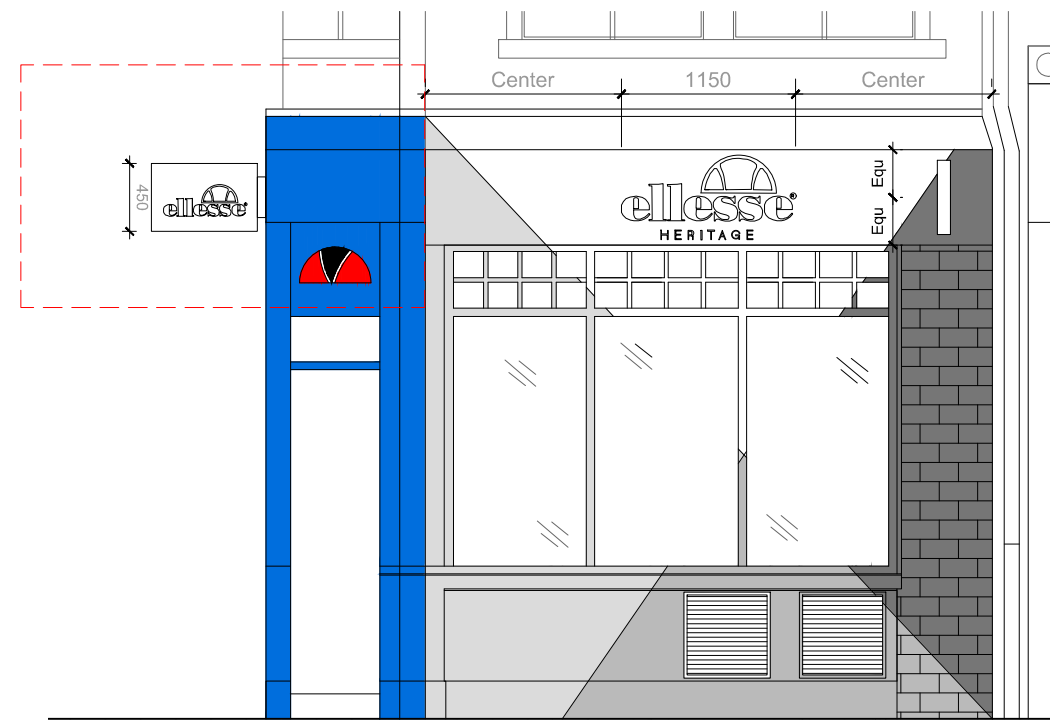

3 NEAL STREET - SHOP FRONT ELEVATION SCALE 1:50

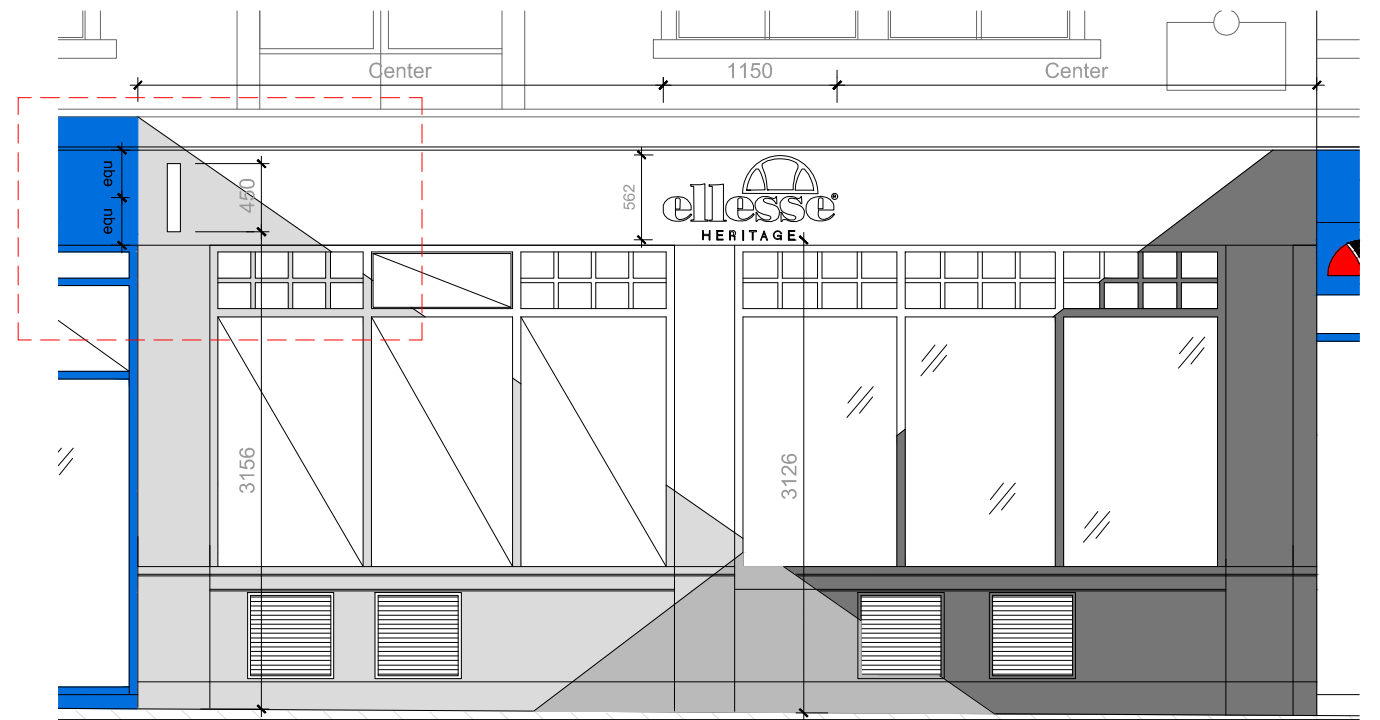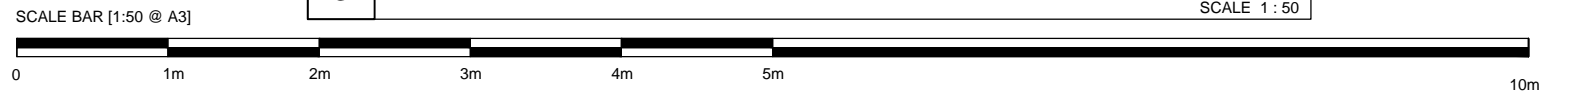

4 SHORTS GARDENS - SHOP FRONT ELEVATION SCALE 1:50

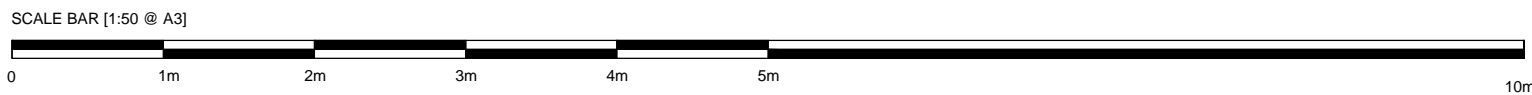

Boxco2

2 LION YARD
CLAPHAM NORTH
LONDON
UK

+44 (0) 207 622 8556



CLIENT:
PROJECT NUMBER/ ADDRESS:
PROJECT 468 (2017)
NEAL STREET
COVENT GARDEN
NOTES:
CONSTRUCTION DRAWINGS ARE SUBJECT
TO CHANGE AFTER UNIT STRIP OUT

INFORMATION
-ALL DIMENSIONS TO BE VERIFIED BY THE CONTRACTOR ON SITE
-ALL RIGHTS RESERVED. NO PRODUCTION OR TRANSMISSION OF
THE DRAWING IS PERMITTED WITH CONSENT
-ALL DIMENSIONS IN MILLIMETERS
-ANY DISCREPANCIES TO BE REPORTED TO THE PROJECT
MANAGER IMMEDIATELY
-DO NOT SCALE FROM DRAWING

SITE LOCATION:




STATUS:
ISSUED FOR PLANNING

DATE:
30/10/2017

DESCRIPTION:

BY:
LR
DRAWING NUMBER
D2.0
SCALE @ A3:
AS STATED




DRAWING TITLE:
NON-ILLUMINATED
WHITE POWDER
COATED BLADE
SIGNAGE

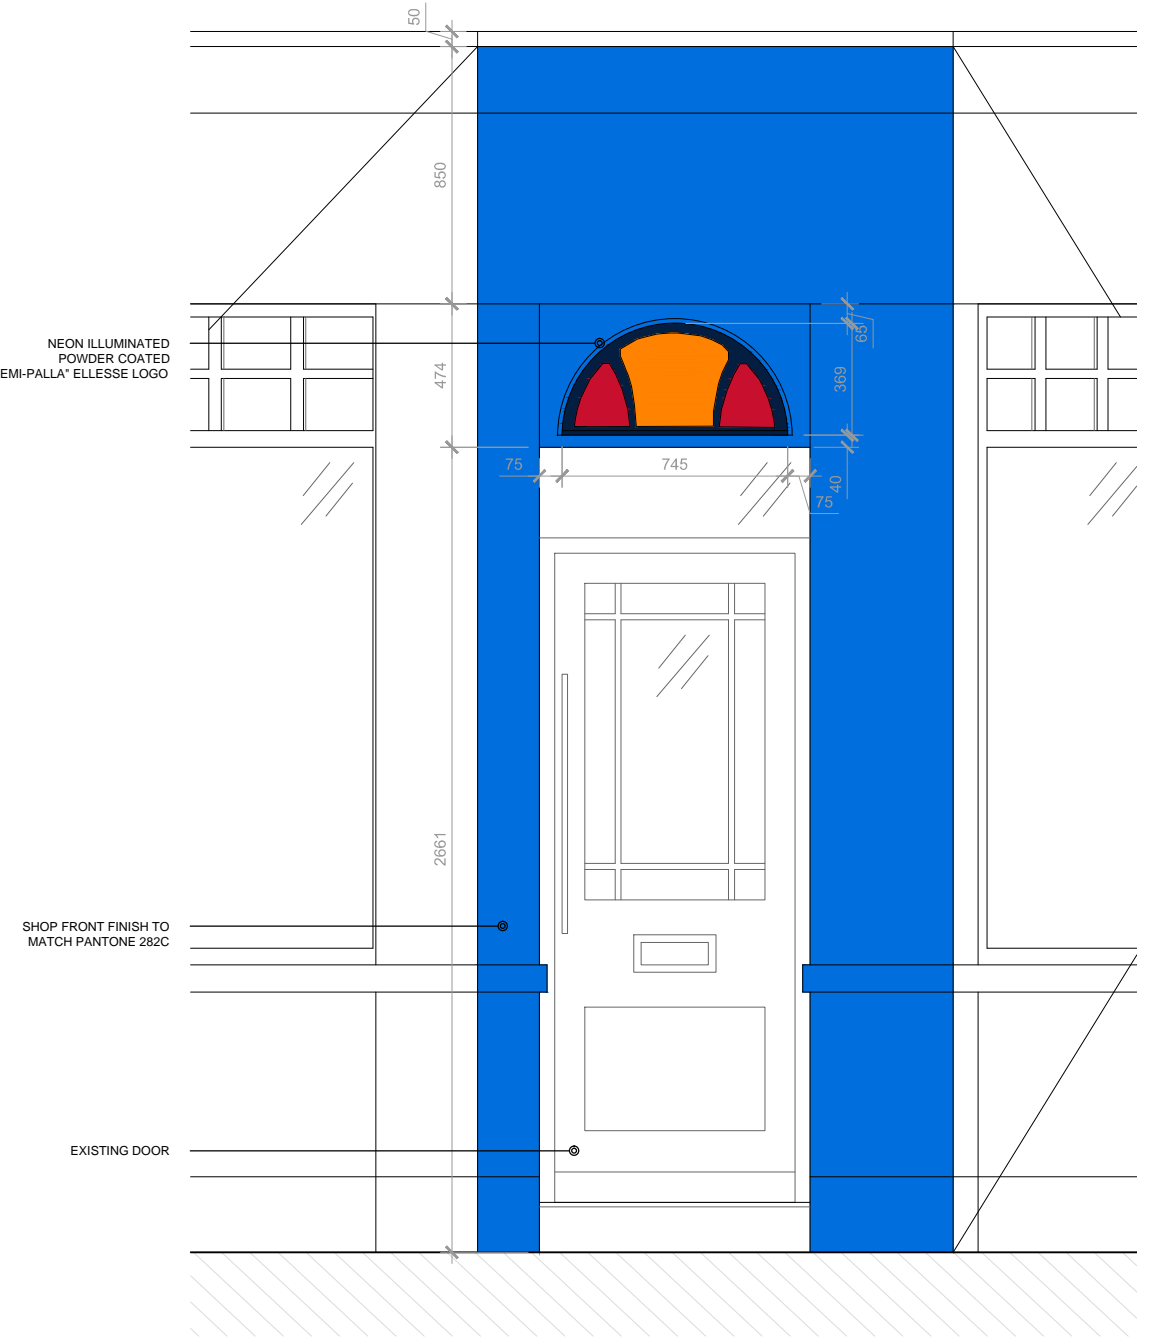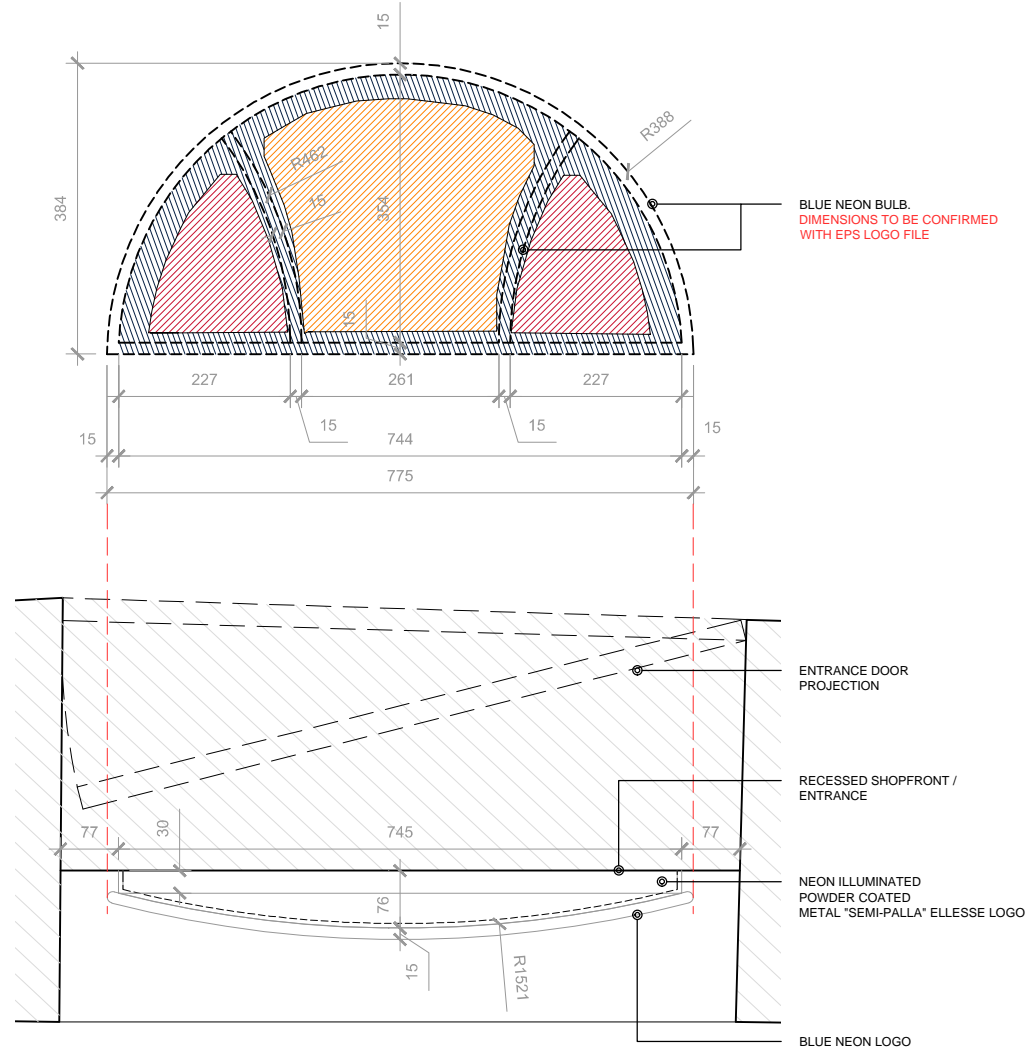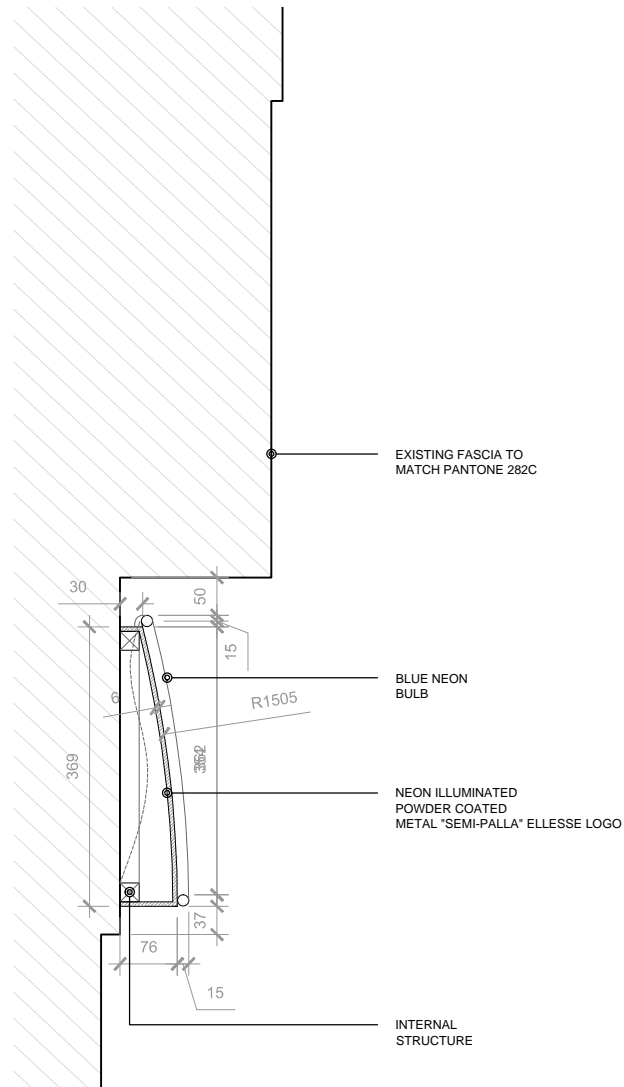

1 LOGO SIGNAGE - SECTION SCALE 1:10

2 LOGO SIGNAGE - ELEVATION AND PLAN VIEW SCALE 1:10

3 SHOP FRONT DETAIL ELEVATION ENTRANCE LOGO SCALE 1:25

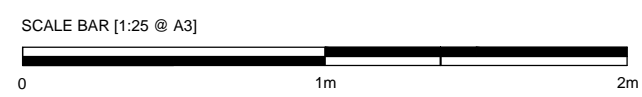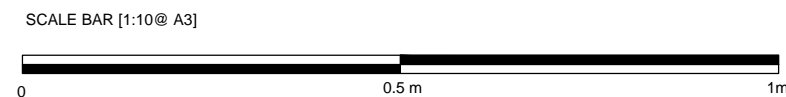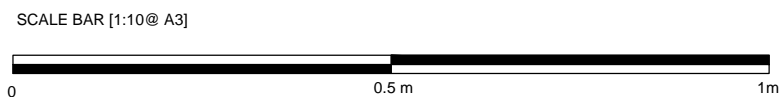

Boxco2

2 LION YARD
CLAPHAM NORTH
LONDON
UK

+44 (0) 207 622 8556

CLIENT:

PROJECT NUMBER/ ADDRESS:

PROJECT 468 (2017)
NEAL STREET
COVENT GARDEN

NOTES:

CONSTRUCTION DRAWINGS ARE SUBJECT TO CHANGE AFTER UNIT STRIP OUT

INFORMATION

- ALL DIMENSIONS TO BE VERIFIED BY THE CONTRACTOR ON SITE
- ALL RIGHTS RESERVED. NO PRODUCTION OR TRANSMISSION OF THE DRAWING IS PERMITTED WITH CONSENT
- ALL DIMENSIONS IN MILLIMETERS
- ANY DISCREPANCIES TO BE REPORTED TO THE PROJECT MANAGER IMMEDIATELY
- DO NOT SCALE FROM DRAWING

SITE LOCATION:

STATUS:

ISSUED FOR PLANNING

DATE:

30/10/2017

DESCRIPTION:

BY: LR

DRAWING NUMBER: **D3.0**

SCALE @ A3: AS STATED

DRAWING TITLE:

NEON ILLUMINATED POWDER COATED METAL "SEMI-PALLA" ELLESSE LOGO