# PROJECT 468 (2017) ELLESSE POP UP STORE NEAL STREET - COVENT GARDEN


## FIXTURE AND SHEET LIST

- 0.0 TITLE SHEET
- 1.0 EXISTING UNIT GROUND FLOOR
- 2.0 EXISTING SHOP FRONT ELEVATIONS

#### TOTAL UNIT AREA - 84.2 m<sup>2</sup>

GROUND FLOOR - 46.2 m<sup>2</sup> BASEMENT - 38.00 m<sup>2</sup>

### GENERAL SYMBOLS

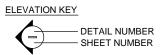

#### SECTION KEY




#### DETAIL ENLARGEMENT

DETAIL NUMBER SHEET NUMBER

	CLIENT:	PROJECT NUMBER/ ADDRESS:	INFORMATION	SITE LOCATION:	STATUS:	DATE:	DESCRIPTION:	
Boxco2		PROJECT 468 (2017) NEAL STREET COVENT GARDEN	-ALL DIMENSIONS TO BE VERIFIED BY THE CONTRACTOR ON SITE -ALL RIGHTS RESERVED. NO PRODUCTION OR TRANSMISSION OF THE DRAWING IS PERMITTED WITH CONSENT		ISSUED FOR PLANNING	09/10/2017		
2 LION YARD CLAPHAM NORTH								
LONDON	ellesse	NOTES:	-ALL DIMENSIONS IN MILLIMETERS					
UK		CONSTRUCTION DRAWINGS ARE SUBJECT TO CHANGE AFTER UNIT STRIP OUT	-ANY DISCREPANCIES TO BE REPORTED TO THE PROJECT MANAGER IMMEDIATELY					
+44 (0) 207 622 8556			-DO NOT SCALE FROM DRAWING					

BY:	DRAWING NUMBER	SCALE @ A3:		
LR	A0.0	NTS		
	DRAWING TITLE:			

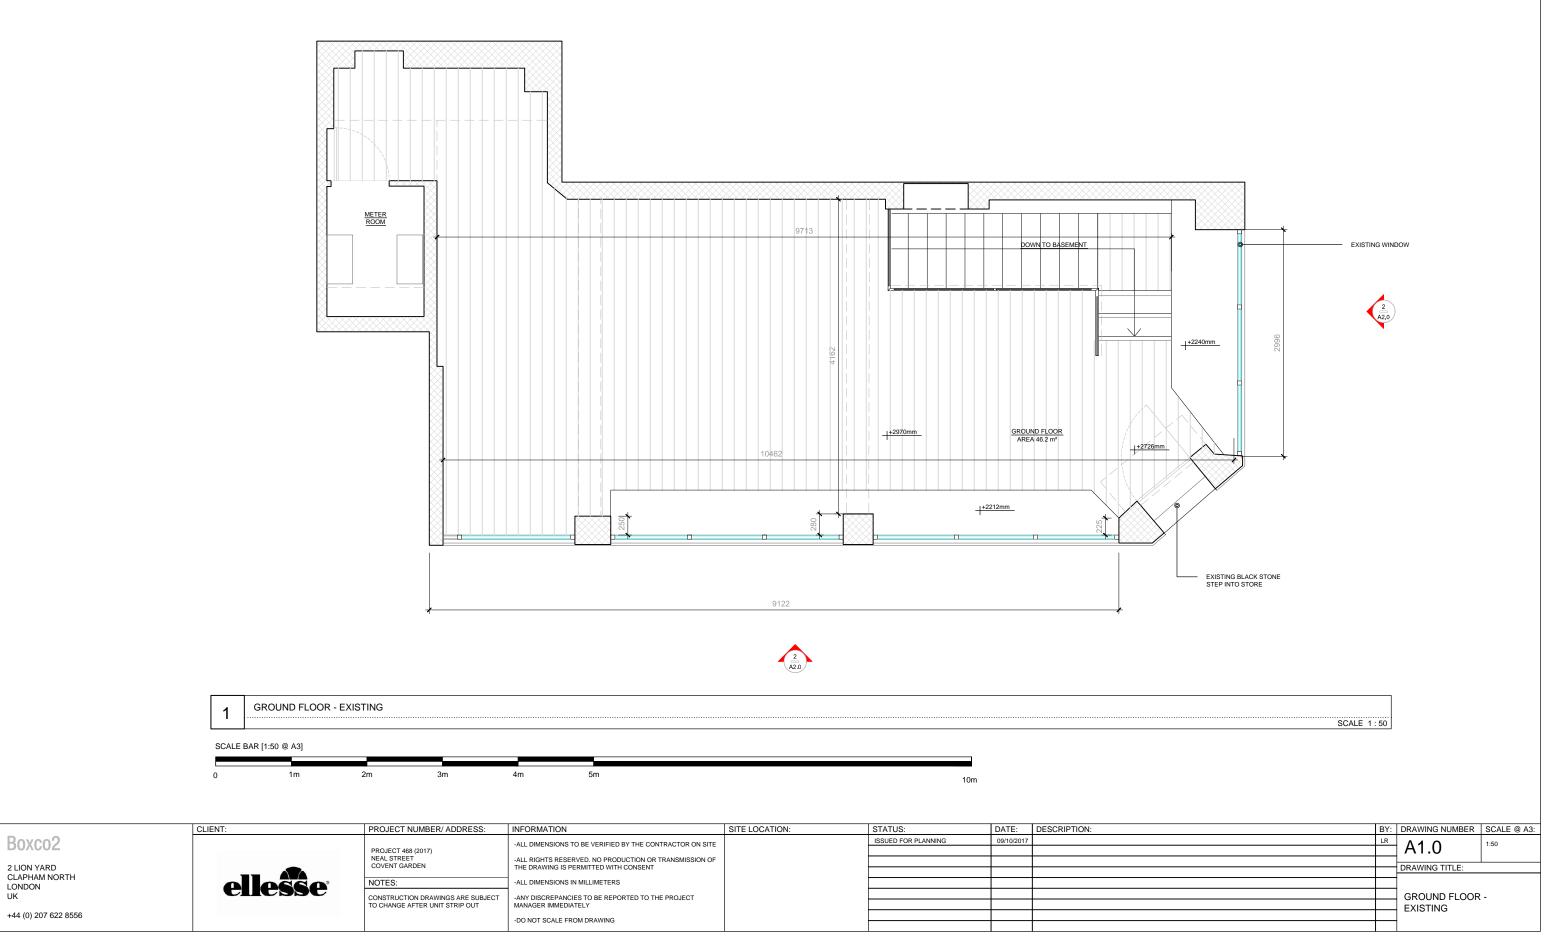

+44 (0) 207 622 8556



-DO NOT SCALE FROM DRAWING

+44 (0) 207 622 8556

	1 1 1 1 1 1 1 1 1 1 1 1 1 1 1 1 1 1 1
PAINTED ORK FINISH	
	SCALE 1:100
10m	15m
	BY: DRAWING NUMBER SCALE @ A3:
	SHOP FRONT - EXISTING ELEVATION