




**NOTES**  
 Do not scale. Contractor or subcontractor to check all dimensions on site before building or manufacture.  
 Any discrepancies between site, drawing or specification to be reported to the architect immediately.

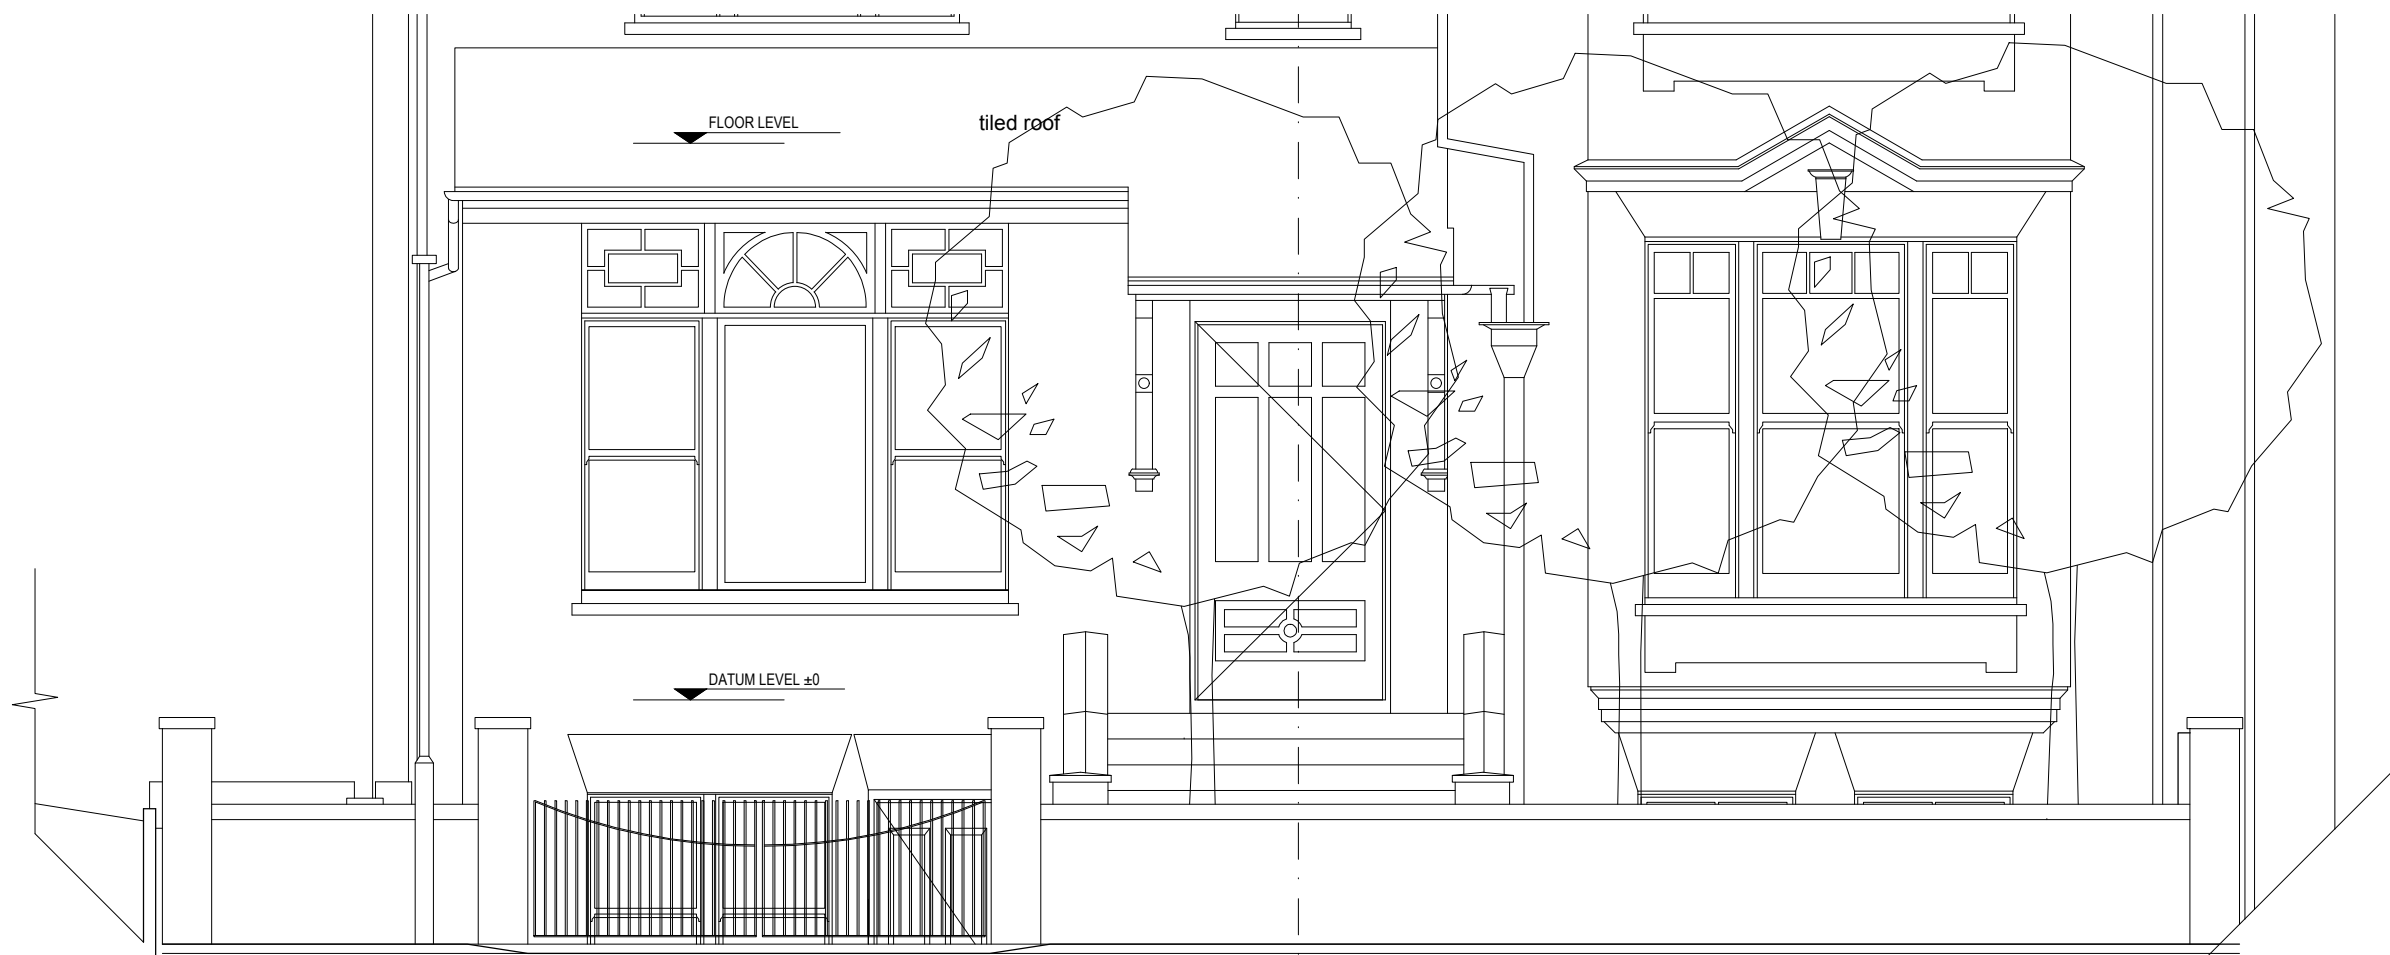

Existing Street Elevation - @ 1:25 @ A1 - 1:50 @ A3

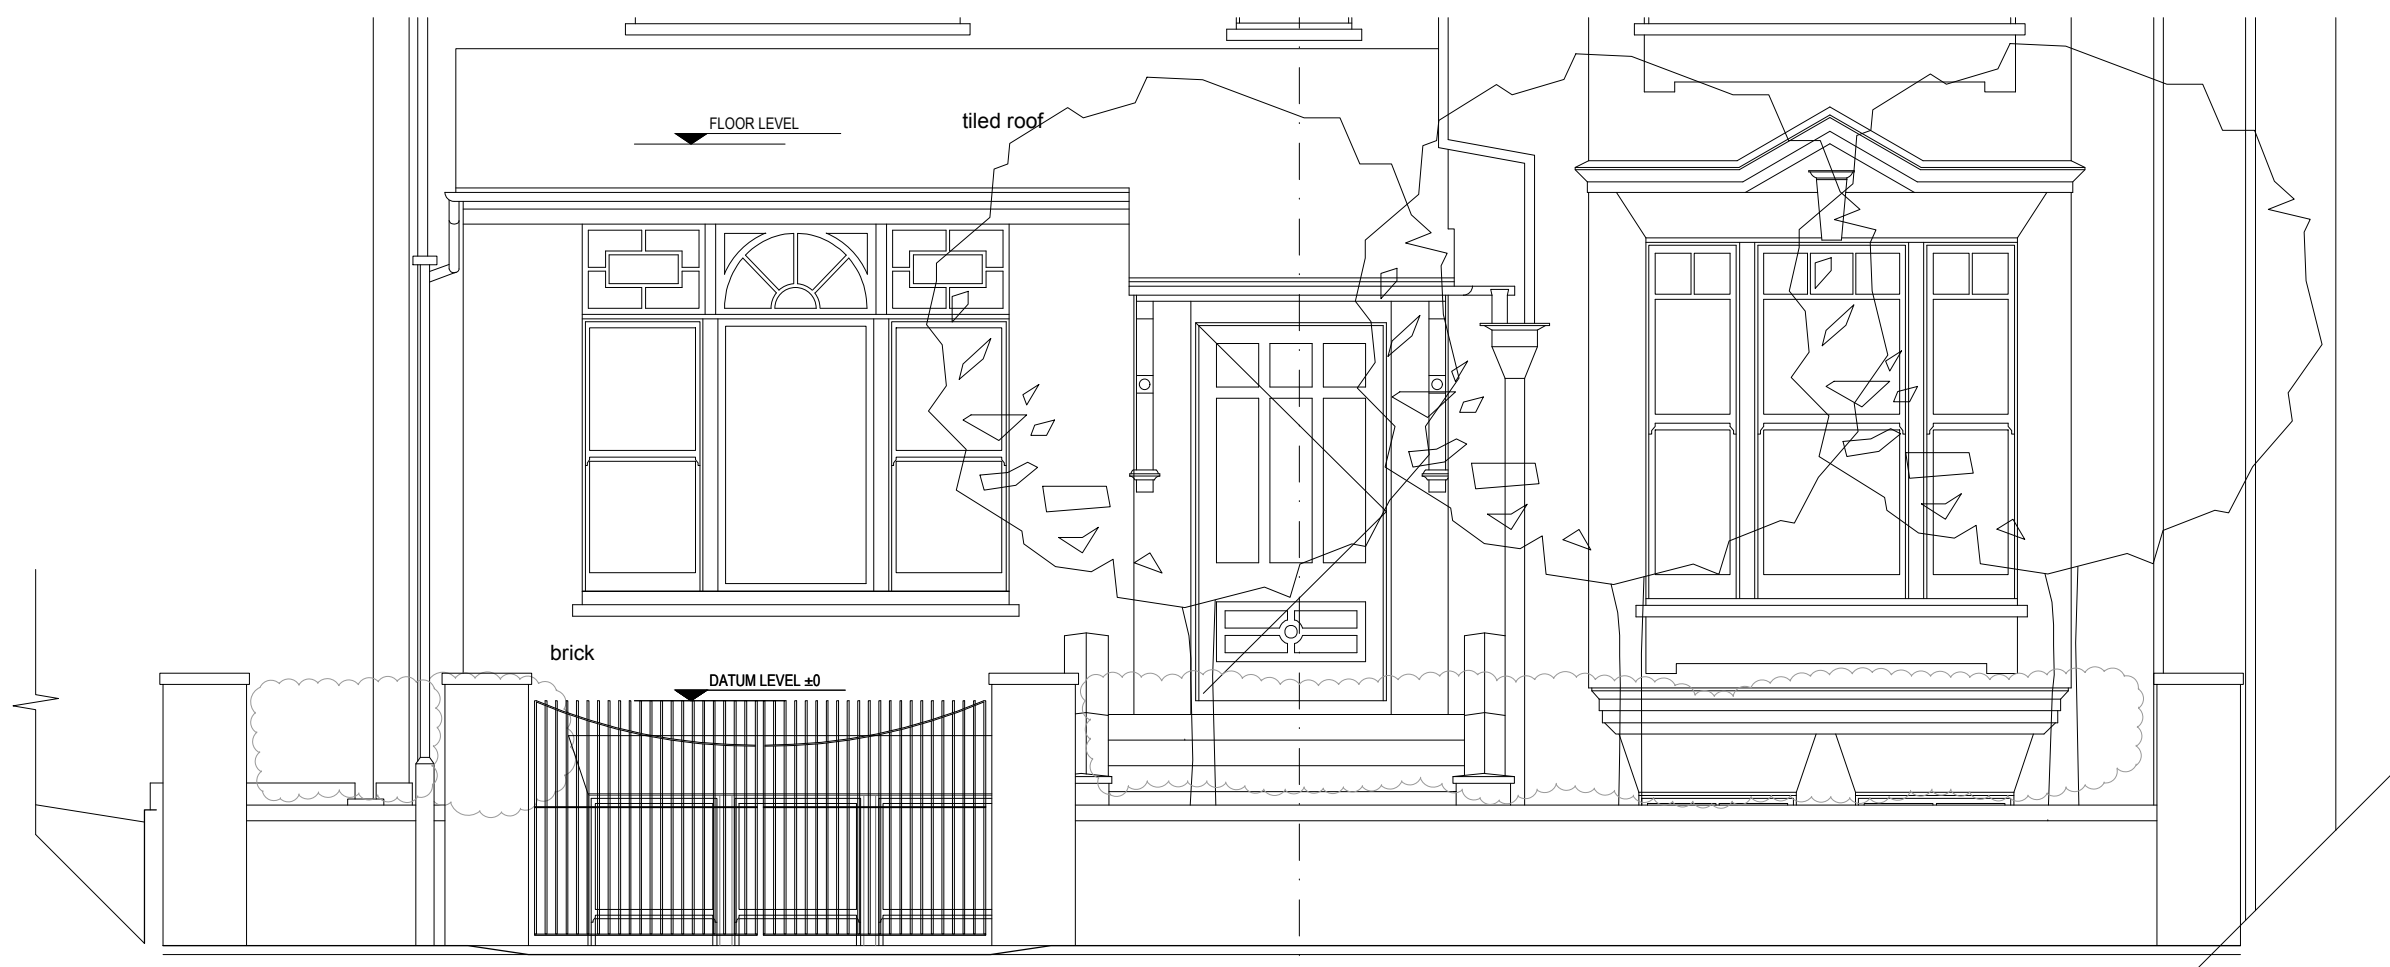

Proposed Street Elevation - @ 1:25 @ A1 - 1:50 @ A3

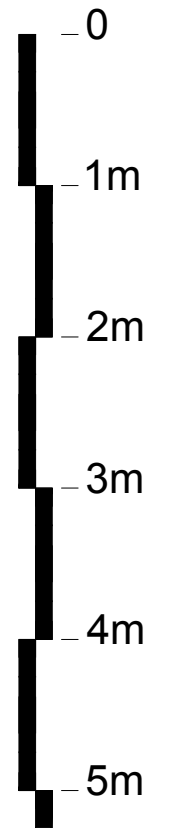

30/10/2017 00 Issued for Planning  
 DATE

**Cruice Goodall**  
 Architecture & Design  
 25 CHALDON ROAD LONDON SW6 7NH  
 T: 07725 208 735 E: bcgoodall@gmail.com

**Lewis**

SITE  
 10 Maresfield Gardens  
 London NW3 5SU

DRAWING  
 Existing and Proposed  
 Front Elevation

SCALE @ A1	DATE	DRAWN
1:25	Feb 2016	JT
JOB No.	DWG. No.	REVISION
071	003B	00