


COLVILLE PLACE

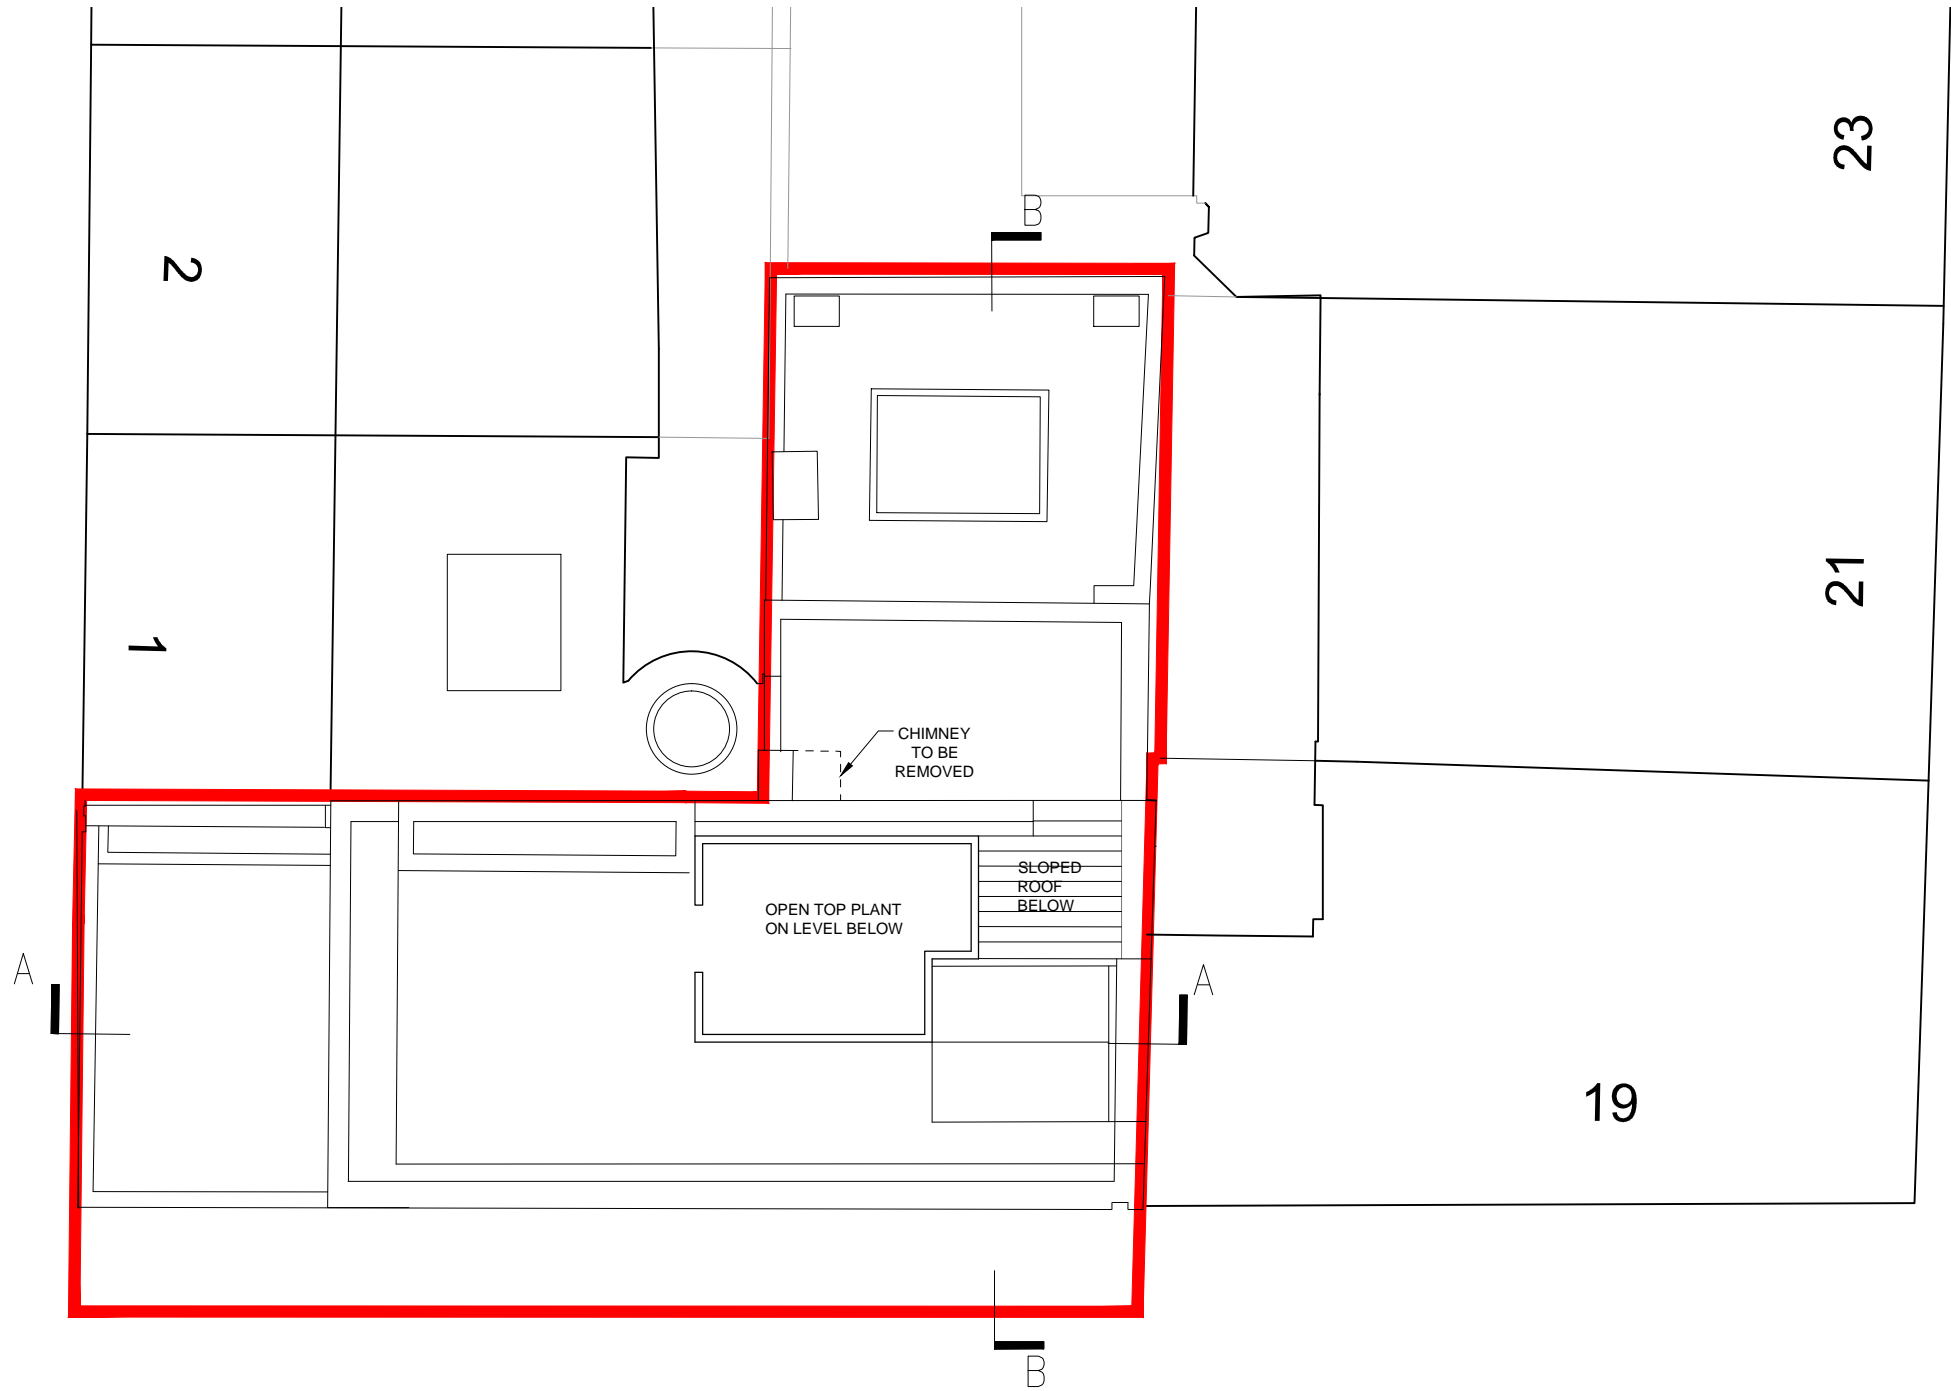

WHITFIELD STREET

REVISIONS	
REV	AMENDMENT
B	11.08.16 PRE-APPLICATION SUBMISSION
C	31.08.16 STEPPED ROOF CHANGED TO SLOPED ROOF
D	21.09.16 DRAFT PLANNING
E	01.11.16 PLANNING
F	19.12.16 AMENDED TO REFLECT CHANGES ON LOWER LEVELS
G	21.12.16 CONTEXT CLARIFIED
H	03.03.17 PLANT SET BACK FURTHER 200mm ON FRONT AND SIDE
I	10.03.17 PLANT REDUCED IN SIZE AND HEIGHT. PLANT ROOF REMOVED AND ACCESS HATCH ADDED IN PLACE OF STAIR.

REVISIONS		
REV	DATE	AMENDMENT

KEY PLAN

SCALE BAR (METRES)
1:100@A3 / 1:50@A1 0 1 2 3 4 5

NOTES AND CLARIFICATIONS
PLEASE READ DRAWING IN ACCORDANCE WITH CROSS-REFERENCED SPECIFICATION / SCOPE OF WORKS.
©STAGG ARCHITECTS LIMITED. NO IMPLIED LICENCE EXISTS.
THIS DRAWING SHOULD NOT BE USED TO CALCULATE AREAS FOR THE PURPOSES OF VALUATION.
SUBJECT TO PLANNING PERMISSION, BUILDING REGULATIONS, STATUTORY UNDERTAKER SEARCHES AND DESIGN DEVELOPMENT.
DO NOT SCALE DRAWINGS. DIMENSIONS GOVERN. ALL DIMENSIONS TO BE VERIFIED ON SITE BY CONTRACTOR BEFORE PROCEEDING.
ARCHITECT SHALL BE NOTIFIED IN WRITING OF ANY DISCREPANCIES.

stagg architects

CLIENT
27 - 29 WHITFIELD PROPERTY LTD

3rd FLOOR, 44-46 NEW INN YARD, LONDON EC2A 3EY
ben@staggarchitects.co.uk
www.staggarchitects.co.uk

PROJECT
27 - 29 WHITFIELD STREET
LONDON W1T 2SE

DRAWING TITLE PROPOSED ROOF PLAN			
DATE	DRAWN	A1 SCALE	A3 SCALE
24.02.16	MN	1:50	1:100
STATUS PLANNING		DRAWING NO 51517-P-26	REV I