


Existing Ground Floor

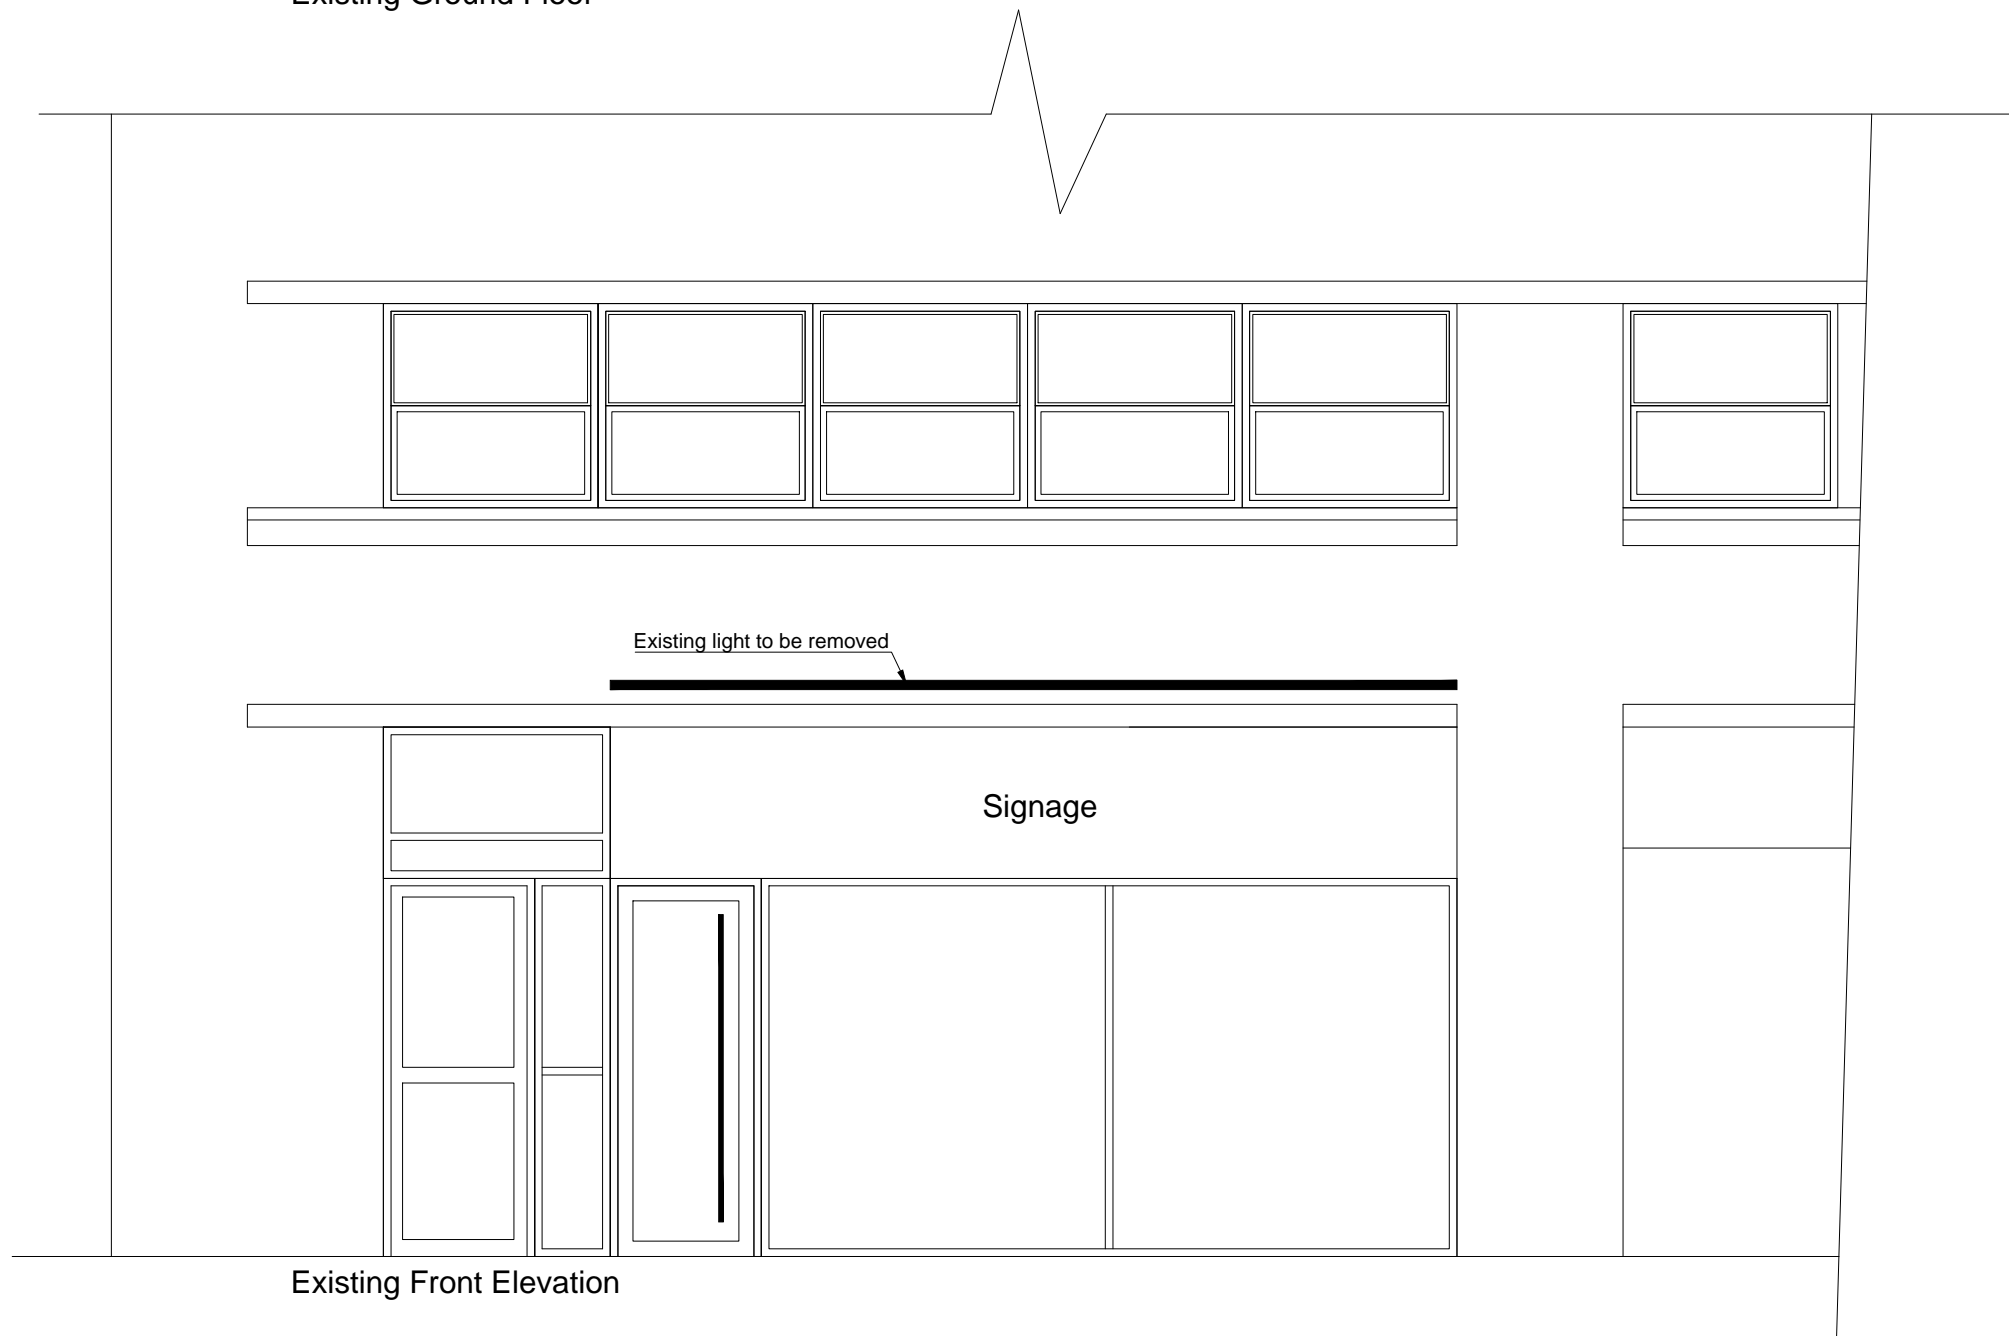

Existing Front Elevation

The contractor is responsible for checking dimensions, tolerances and references. Any discrepancy to be verified with the Architect before proceeding with the works.

Where an item is covered by drawings to different scales the larger scale drawing is to be worked to.

Do not scale drawing. Figured dimensions to be worked to in all cases.

date	rev.	revision/author/checker
purpose of issue PLANNING		
project 5 Jamestown road Camden NW1 7BW		
drawing EXISTING PLAN / ELEVATION		
drawing no. 2017-SK058-002		rev.
drawn GS	checked	
scale 1:50 @A3	date 09.10.2017	