


© This drawing is protected by the Copyright Designs and Patent Act 1988 and must not be reproduced in any form, in part or in whole, without the consent of Peter Crawford.
 All levels, setting out and dimensions must be checked on site by the contractor and any apparent discrepancies reported to the Architect before work is put in hand.
 This drawing is not to be scaled. It must be read in conjunction with the relevant specification clauses.

Rev.	Revision note	Date

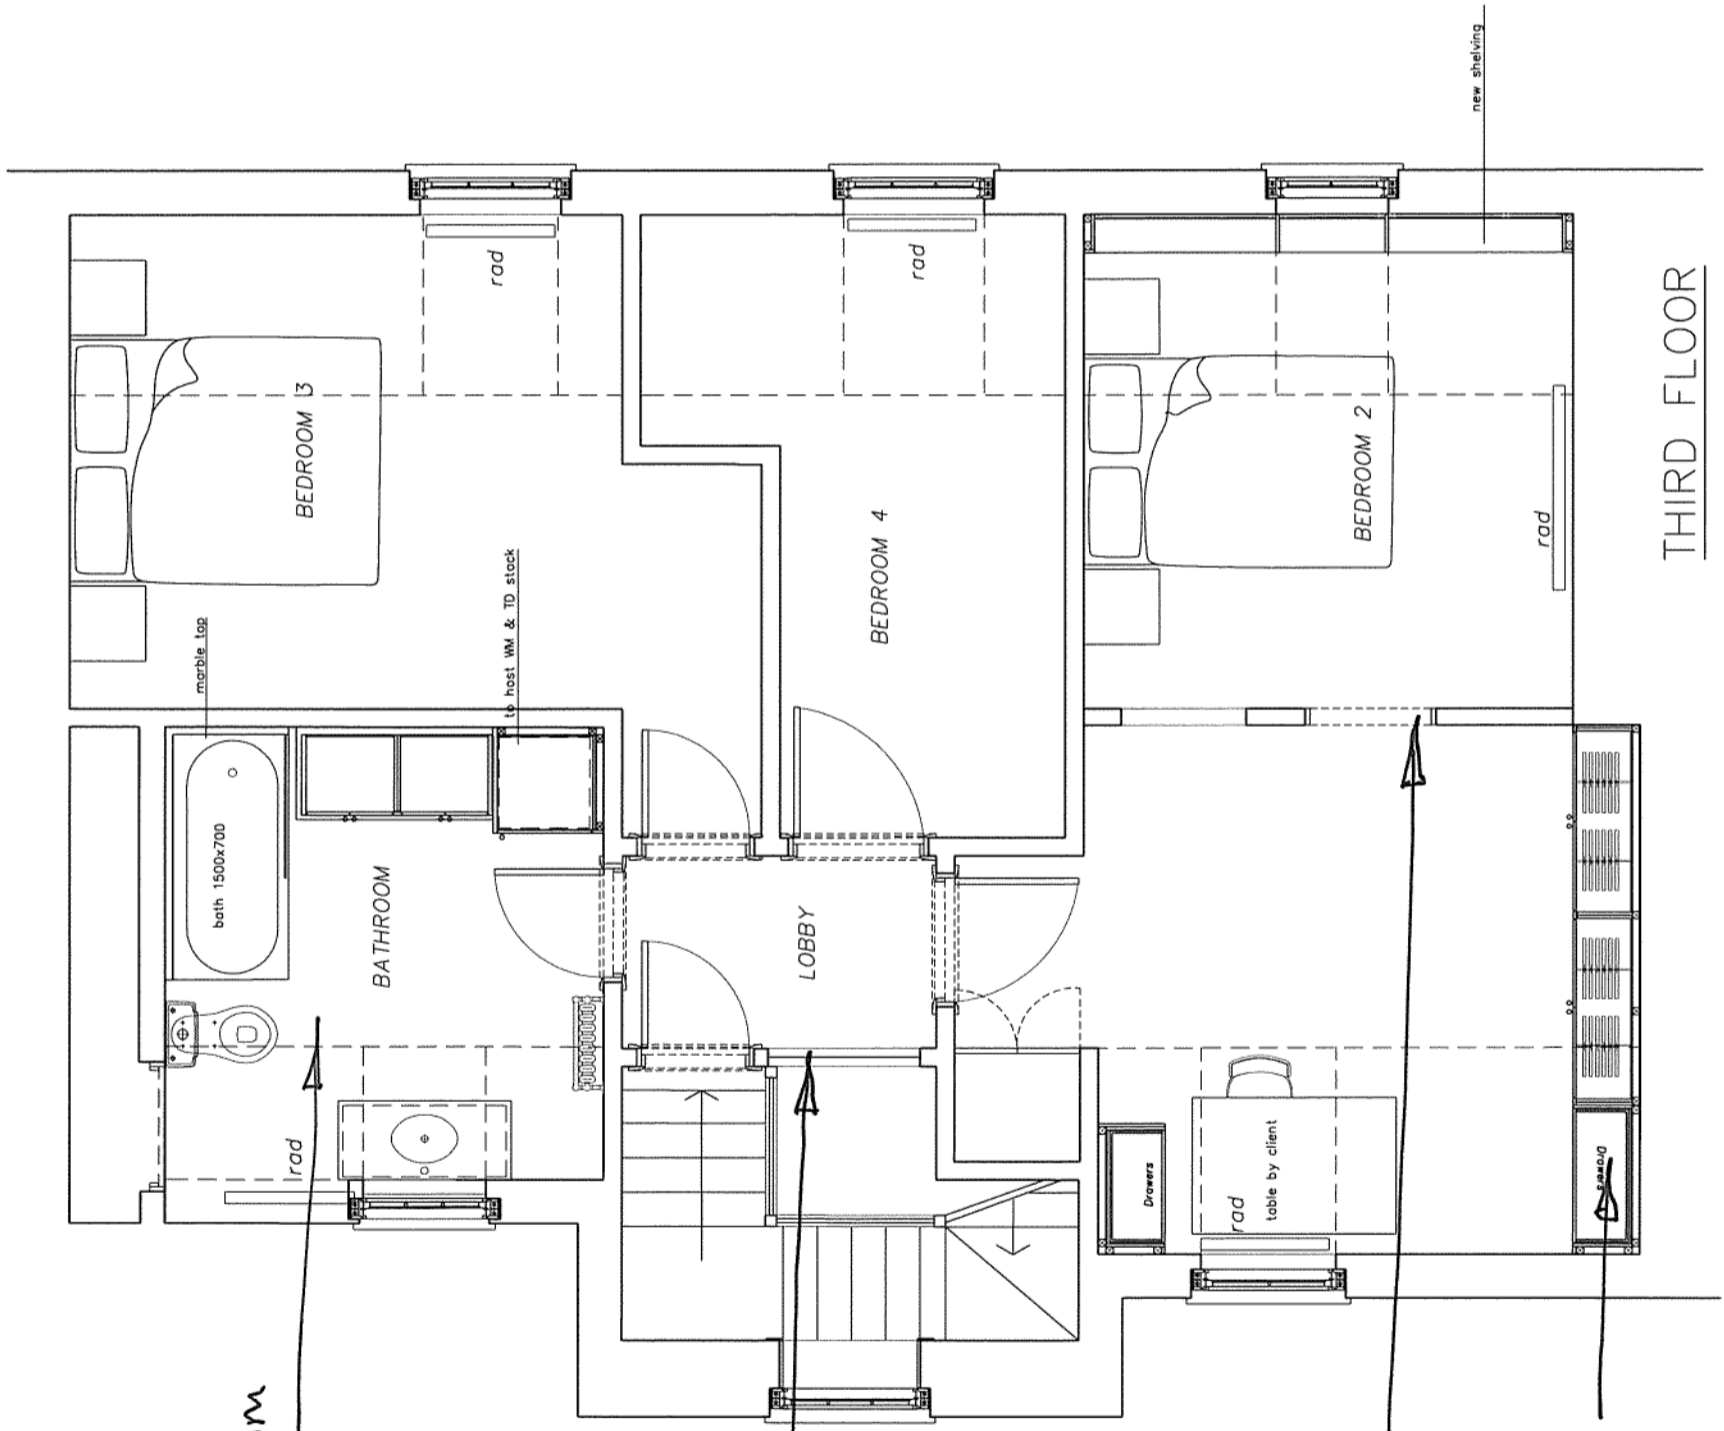

NEW BATHROOM
FITTINGS

RETAIN DOOR
& GLAZED
SCREEN (1899).

NEW STUD
PARTITION
- NO DOOR.

NEW JOINERY
OFF WALL AS
BEFORE.

Peter Crawford RIBA. 25 Jameson Street London W8 7SH E: petercrawford25@gmail.com		Drawing title: Proposed Third floor plan.	
Client:	Marianne Vourch	Scale:	1:50 @ A3
Project:	9 Church Row, London.	Date:	02.10.17
Drawn by:		Checked by:	
		Drawing No:	CR 05

