


This drawing is protected under Copyright and at no time should any portion of this drawing be reproduced or copied without the permission of the Architect. (Design Copyright Act 1988)

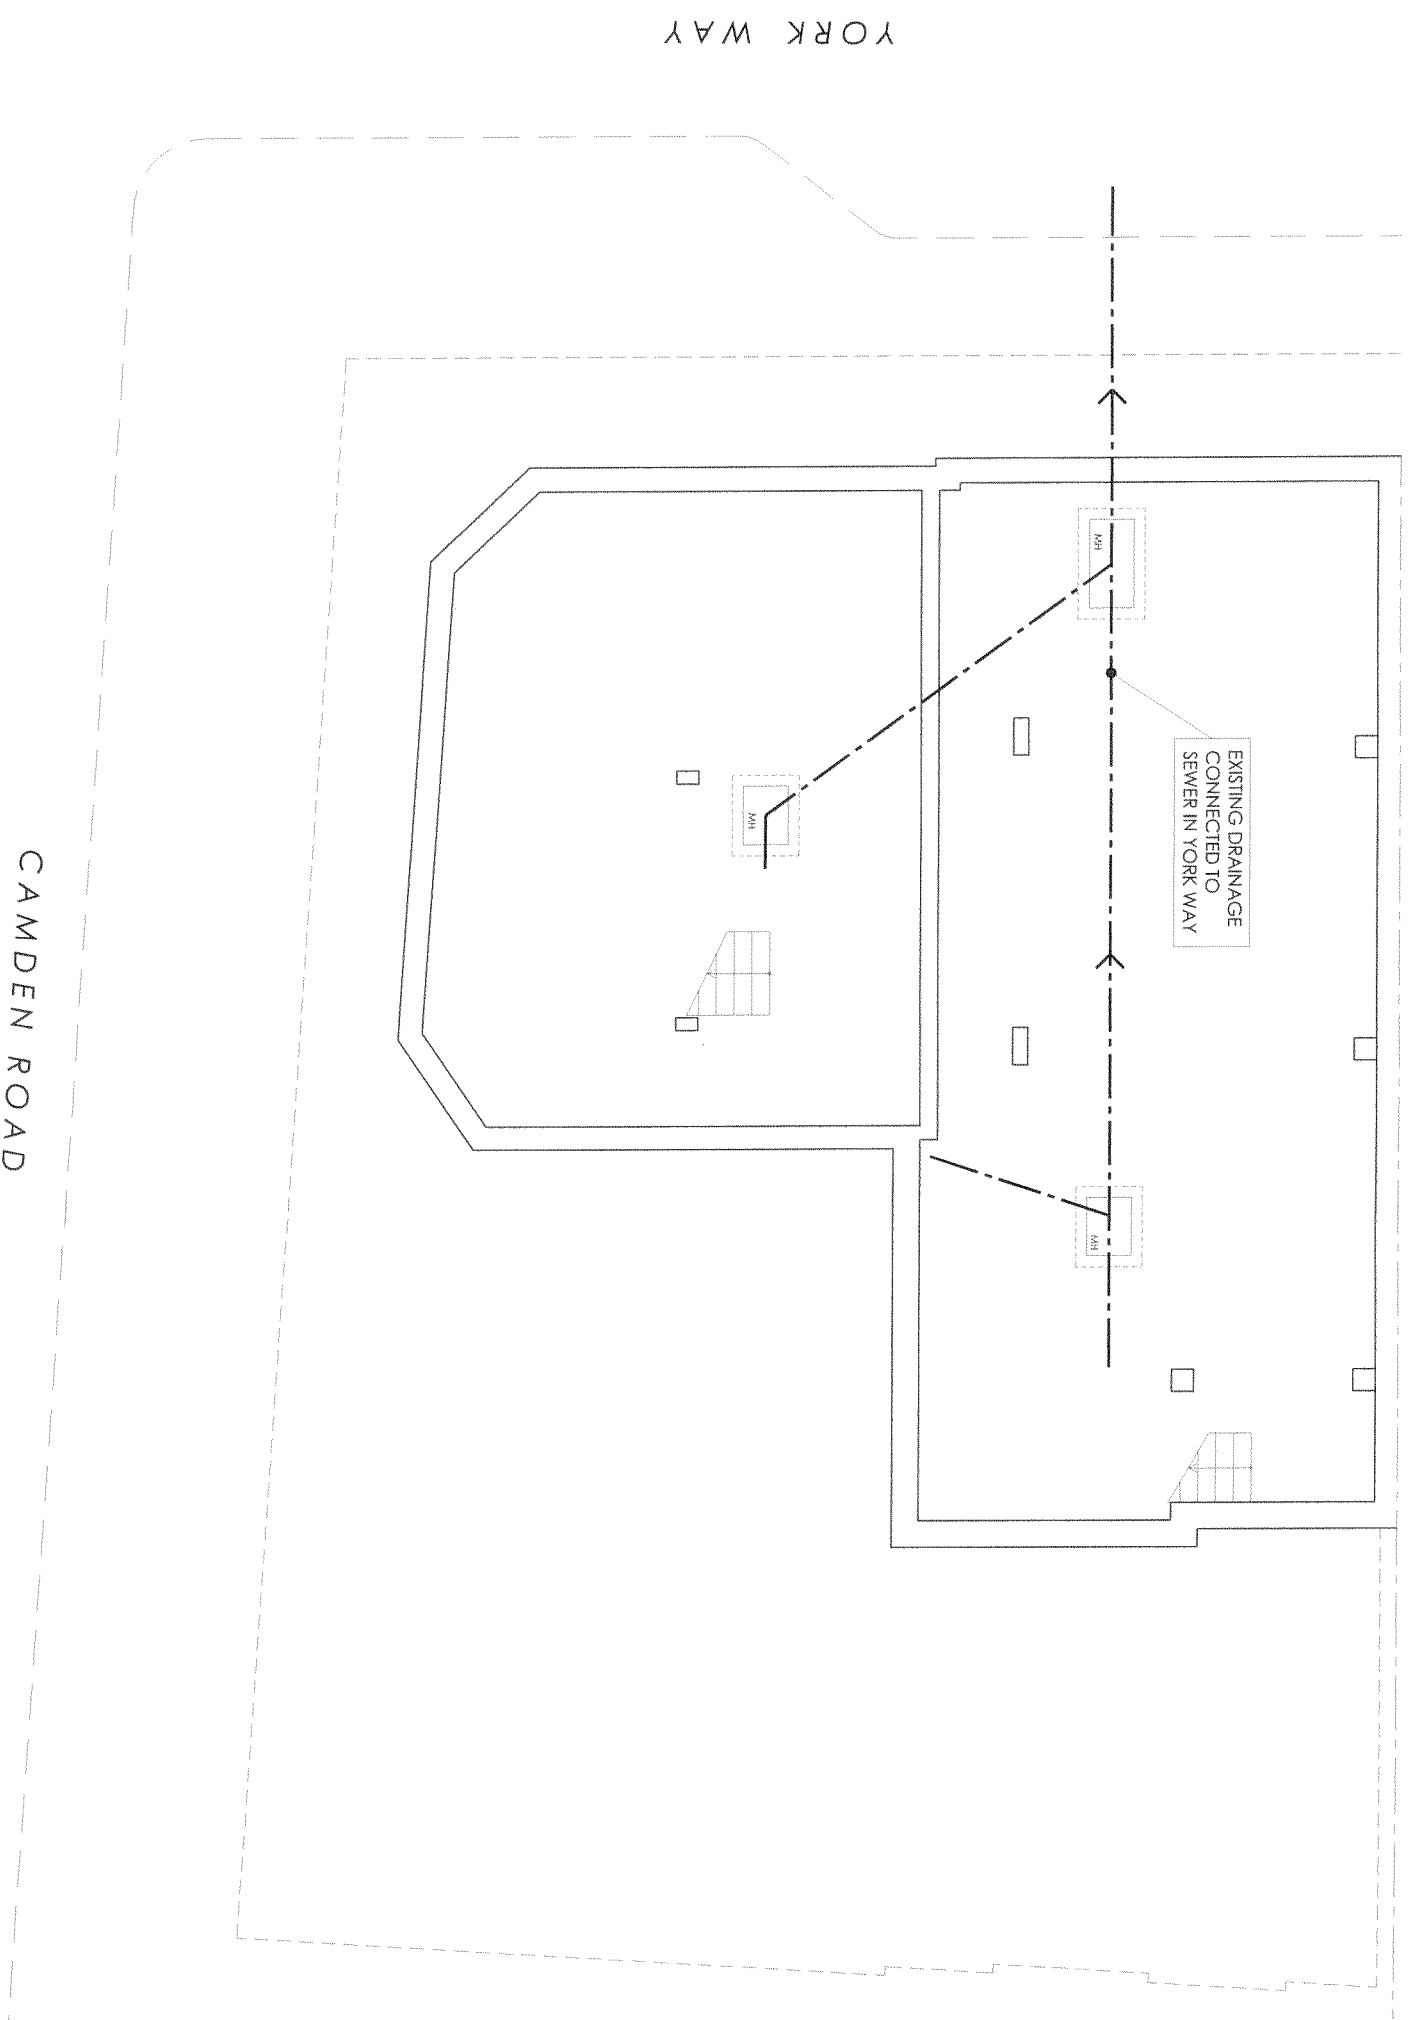

This drawing must not be used for purposes other than that for which it is provided. It is supplied without liability for any errors or omissions.

Drawings only to be scaled for planning application purposes, all dimensions to be checked on site. All drawings subject to Statutory Authority Approval.



0 1 5m

revisions
Issue: **TOWN PLANNING**

Job
181-183 York Way & 282a Camden Road
London N7 9LN _ NW/1 9AB

Drawing
Basement Plan
As Existing


Scale	Date
1:50 @ A1_1:100@A3	May 2017
Drawing No.	Revision
1532-TP01	

INHOUSE
DESIGN ASSOCIATES
ARCHITECTS
12 Backtick Mews, LONDON N4 2BT
T +44(0)20 73095044
E info@inhousearchitects.co.uk
W www.inhousearchitects.co.uk

This drawing is protected under Copyright and at no time should any portion of this drawing be reproduced or copied without the permission of the Architect.
(Design Copyright Act 1968)

This drawing must not be used for purposes other than that for which it is provided. It is supplied without liability for any errors or omissions.

Drawings only to be sealed for planning application purposes. All dimensions to be checked on site. All drawings subject to Statutory Authority Approval.

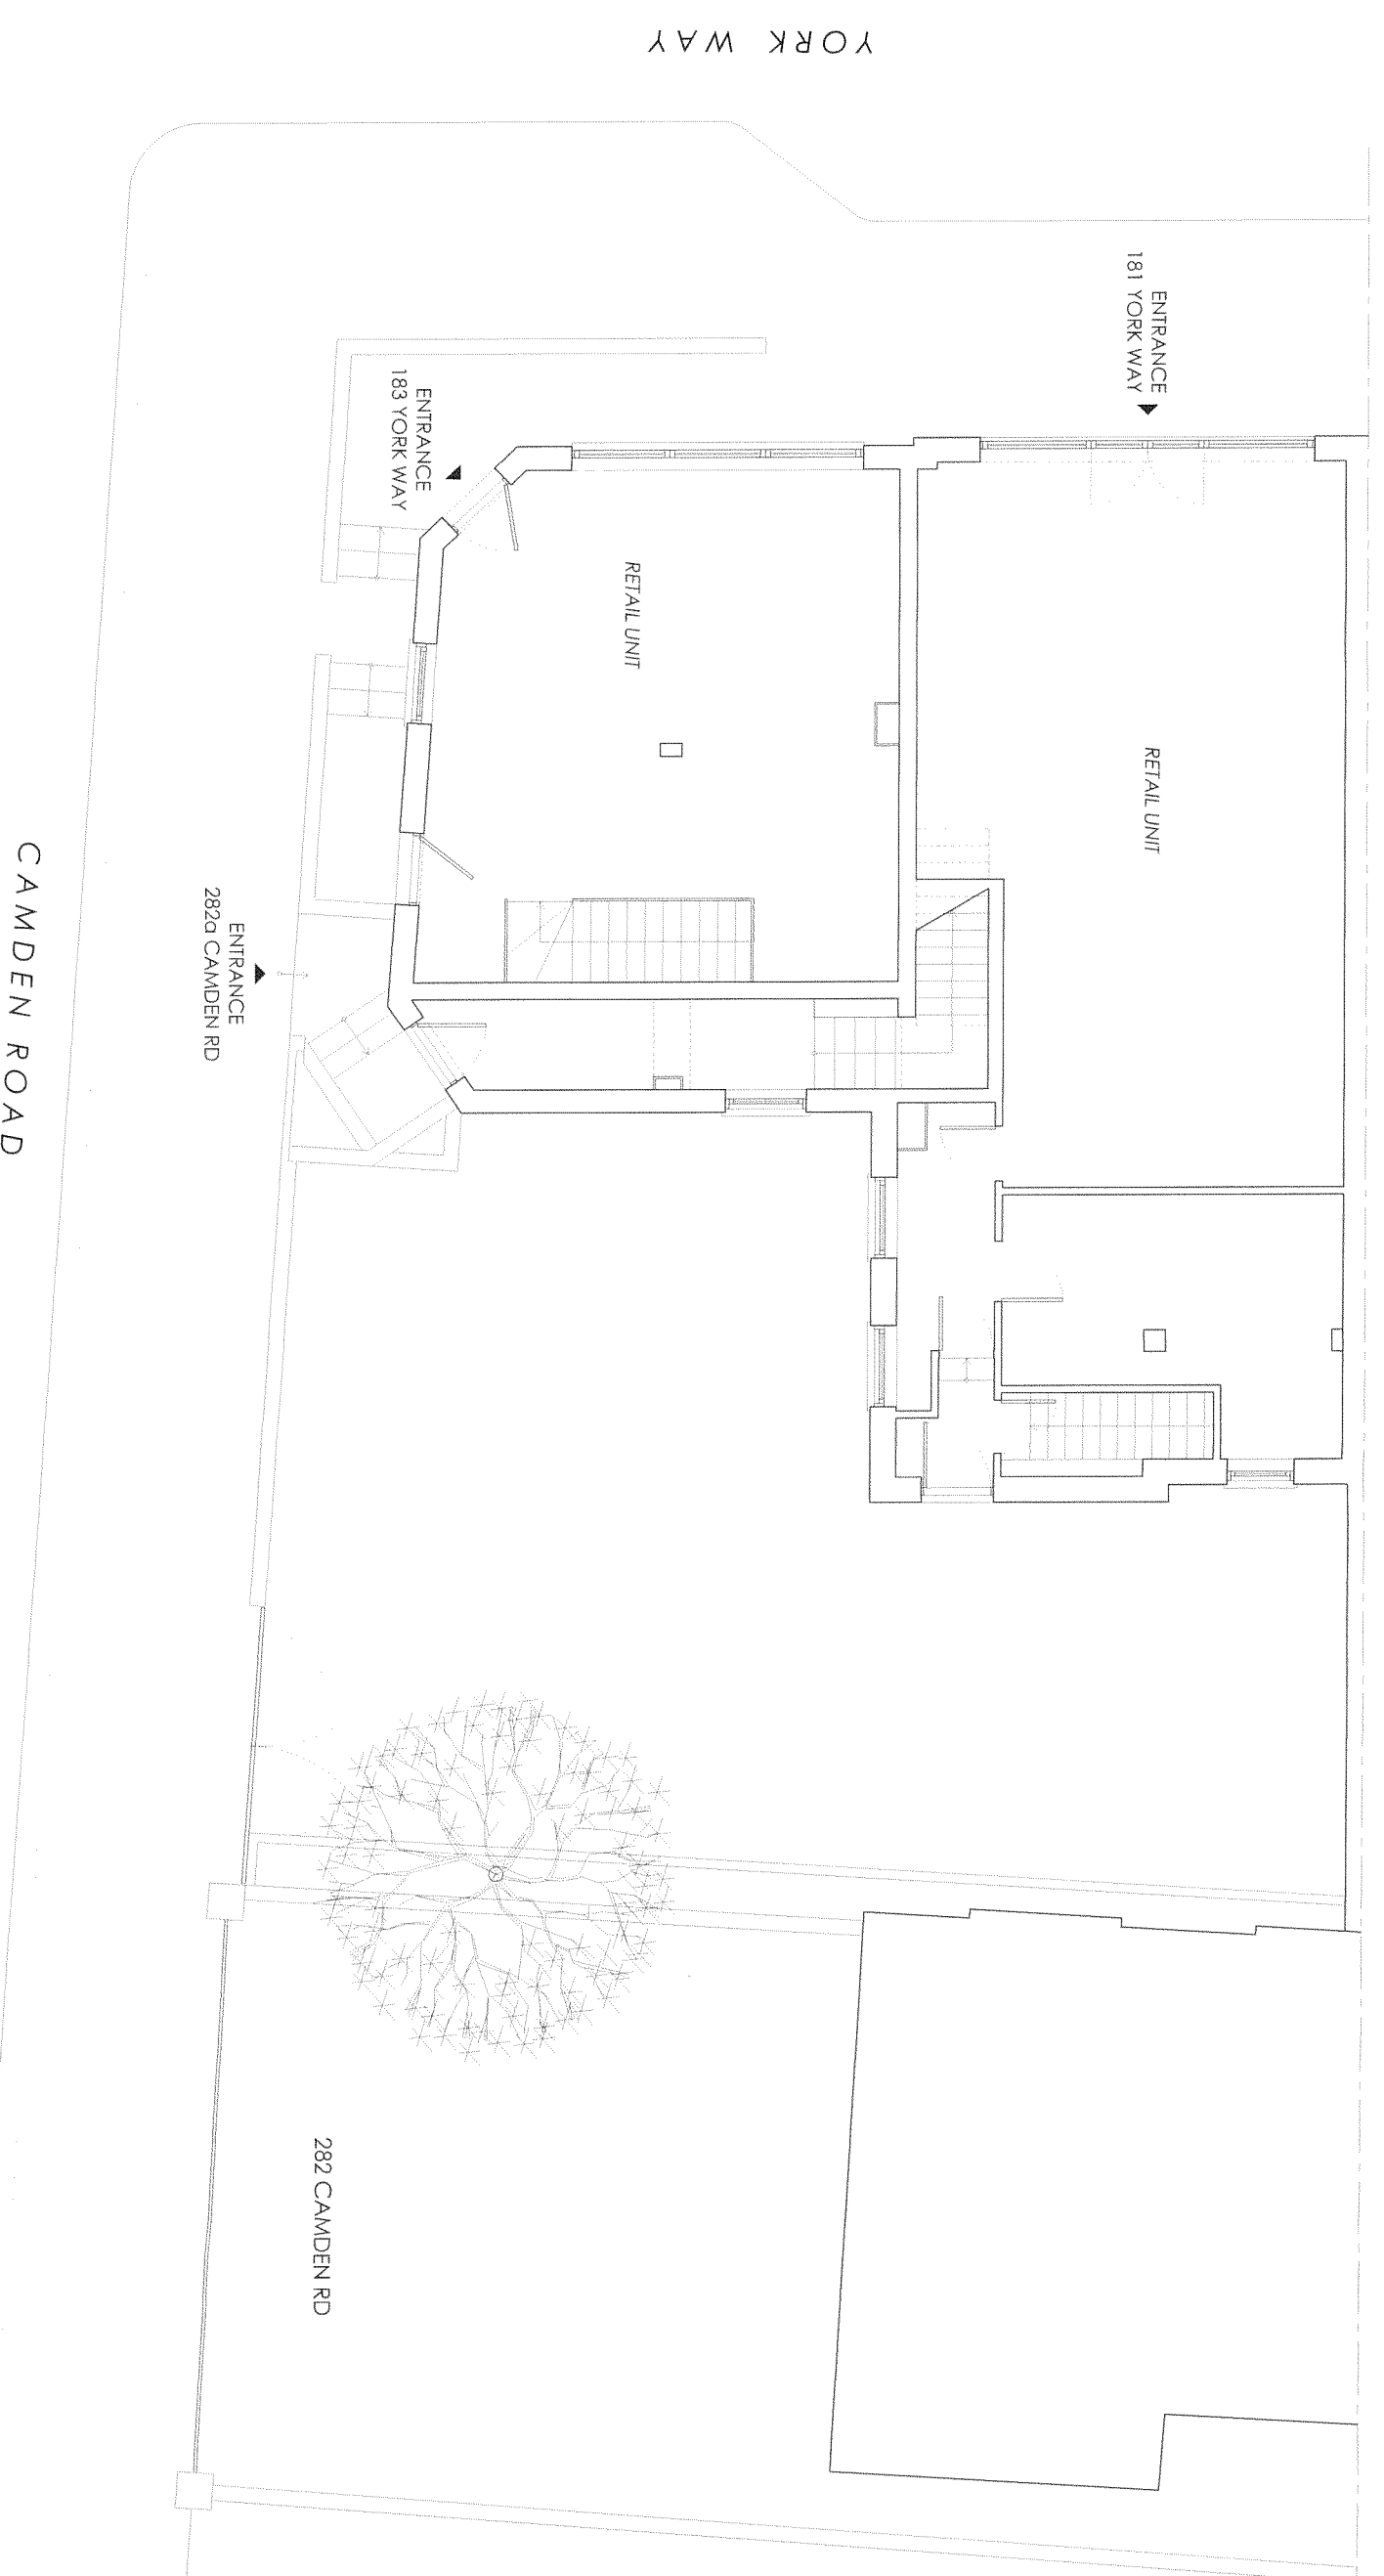

revisions
Issue: **TOWN PLANNING**

Job
181-183 York Way & 282a Camden Road
London NW7 9LN _ NW/1 9AB

Drawing
Ground Floor Plan
As Existing

Scale
1:50 @ A1, 1:100 @ A3

Drawing No.
1532-TP02

Date
May 2017



Revision

INHOUSE
DESIGN ASSOCIATES
ARCHITECTS
12 Blackdeck Mews, LONDON NW 2BT
T +44(0)20 7359594
E info@inhousearchitect.co.uk
W www.inhousearchitect.co.uk


This drawing is protected under Copyright and at no time should any portion of this drawing be reproduced or copied without the permission of the Architect. (Design Copyright Act, 1988)

This drawing must not be used for purposes other than that for which it is provided. It is supplied without liability for any errors or omissions.


Drawings only to be scaled for planning application purposes, all dimensions to be checked on site. All drawings subject to Statutory Authority Approval.

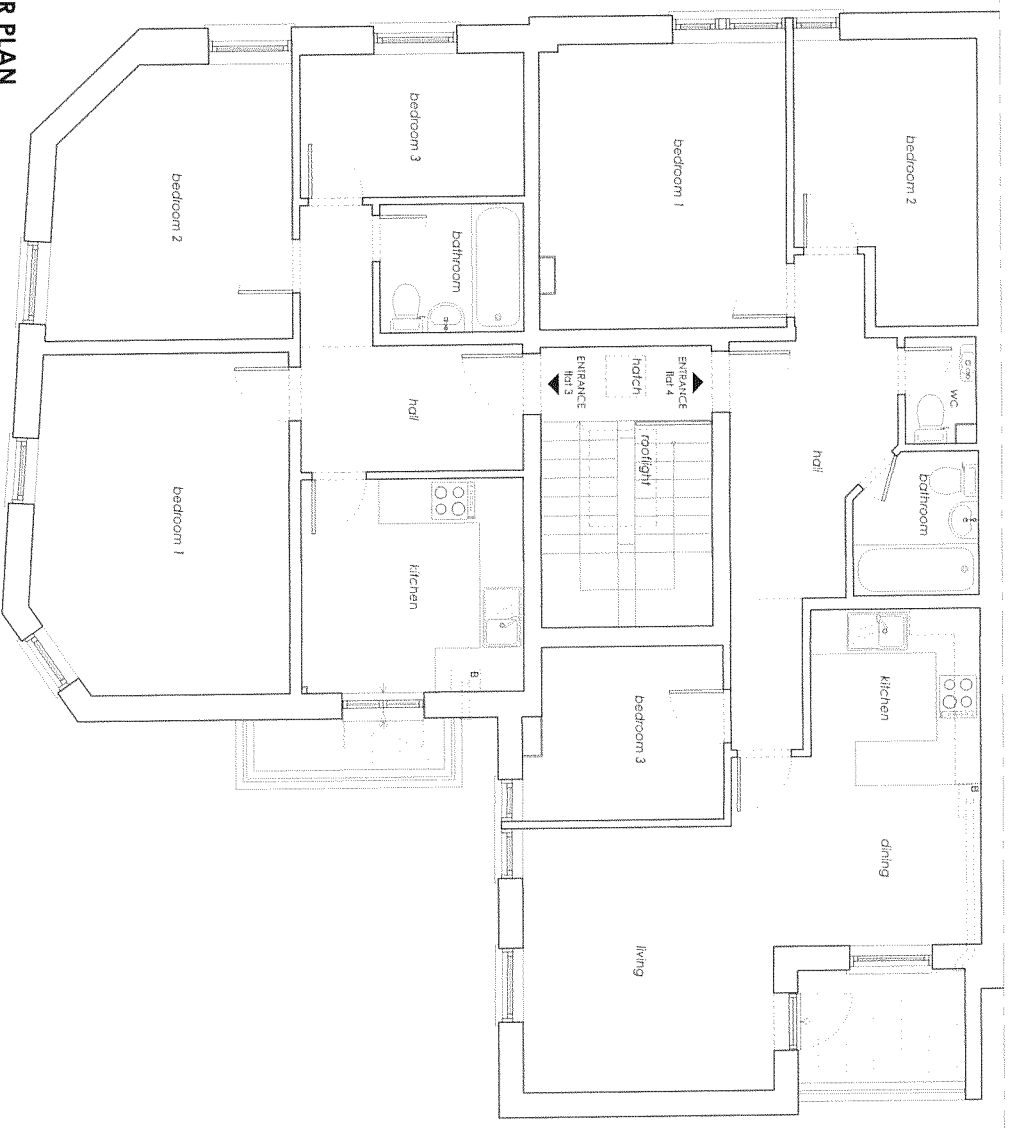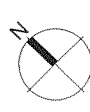

SECOND FLOOR PLAN

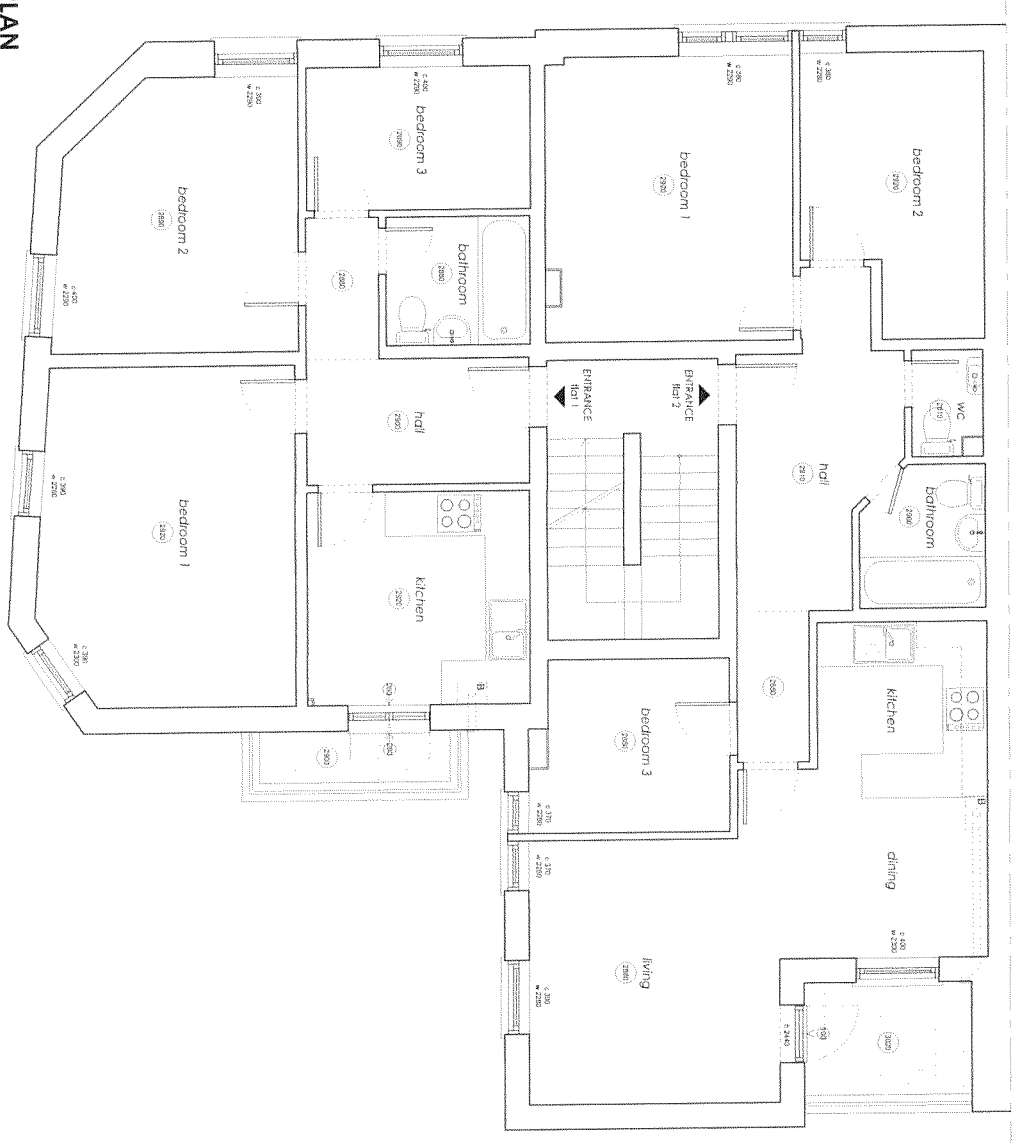

FIRST FLOOR PLAN

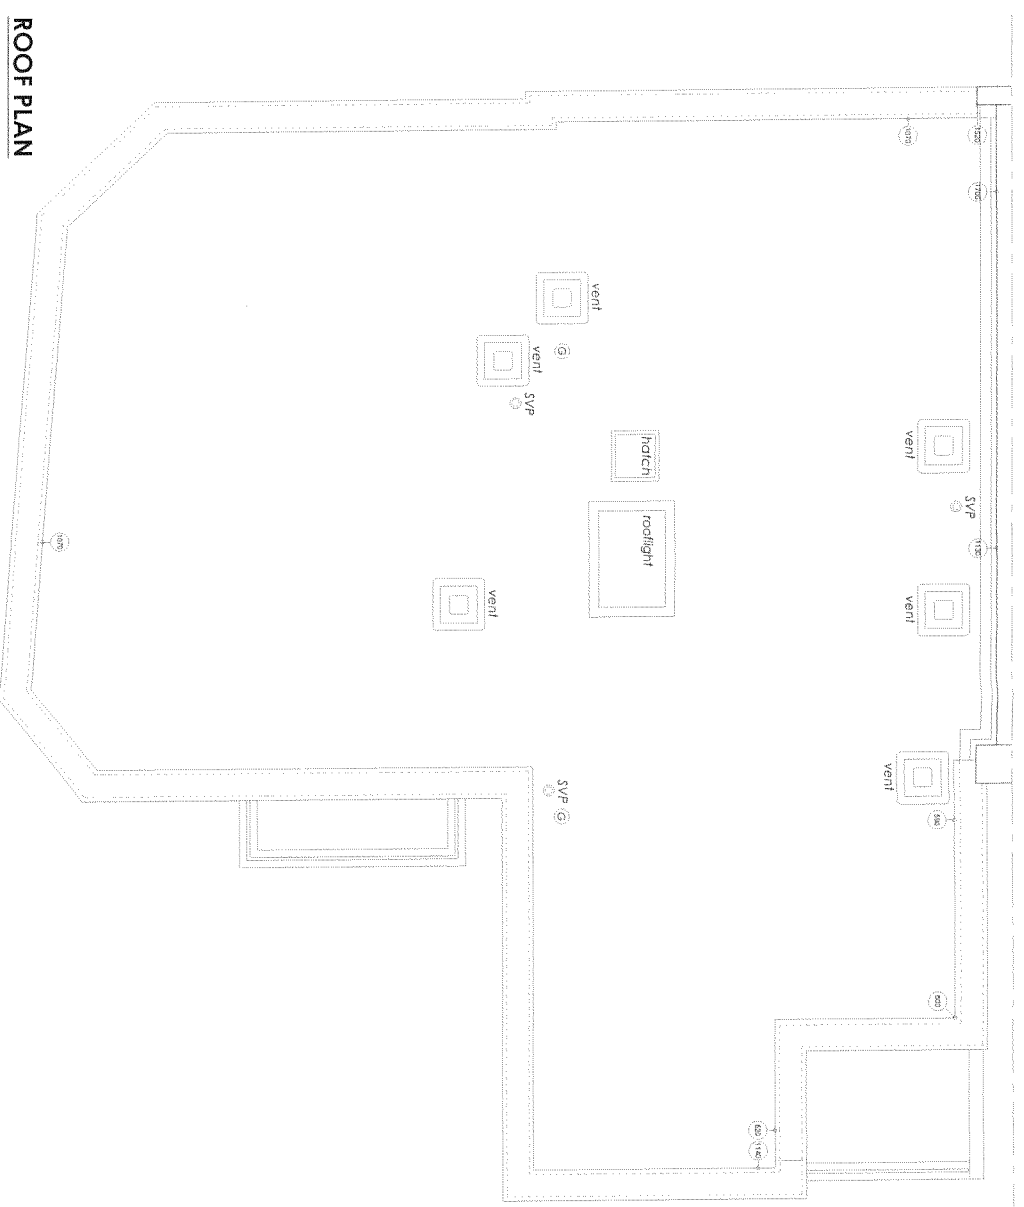

ROOF PLAN



Job 181-183 York Way & 282a Camden Road London N7 9LN _NW/1 9AB	
Drawing No. 1532-TP03	
Date May 2017	
Scale 1:50 @ A1, 1:100@A3	
Drawing No. 1532-TP03	
Revision	
Issued: TOWN PLANNING	
INHOUSE DESIGN ASSOCIATES ARCHITECTS 12 Bouverie Street, LONDON, N1 2BT T +44(0)20 73595044 E info@inhousearchitects.co.uk W www.inhousearchitects.co.uk	

This drawing is protected under Copyright and at no time should any portion of this drawing be reproduced or copied without the permission of the Architect. (Design Copyright Act 1988)

This drawing must not be used for purposes other than that for which it is provided. It is supplied without liability for any errors or omissions.

Drawings only to be scaled for planning application purposes, all dimensions to be checked on site. All drawings subject to Statutory Authority Approval.



ELEVATION ON YORK WAY

ELEVATION ON CAMDEN ROAD

A: 15/08/17 - This amended
revisions

Issue: **TOWN PLANNING**

Job
181-183 York Way & 282a Camden Road
London N7 9LN _NW1 9AB

Drawing

Elevations on York Way and Camden Road
As Existing

Scale
1:50 @ A1_1:100@A3
Drawing No.
1532-TP04
Revision
A


Date
May 2017

INHOUSE
DESIGN ASSOCIATES
ARCHITECTS
12 Blandford Mans, LONDON W4 2BT
T +44(0)20 73595044
E info@inhousearchitects.co.uk
W www.inhousearchitects.co.uk

This drawing is protected under Copyright and at no time should any portion of this drawing be reproduced or copied without the permission of the Architect.
(Design Copyright Act 1988)

This drawing must not be used for purposes other than that for which it is provided. It is supplied without liability for any errors or omissions.

Drawings only to be scaled for planning application purposes, all dimensions to be checked on site. All drawings subject to Statutory Authority Approval.

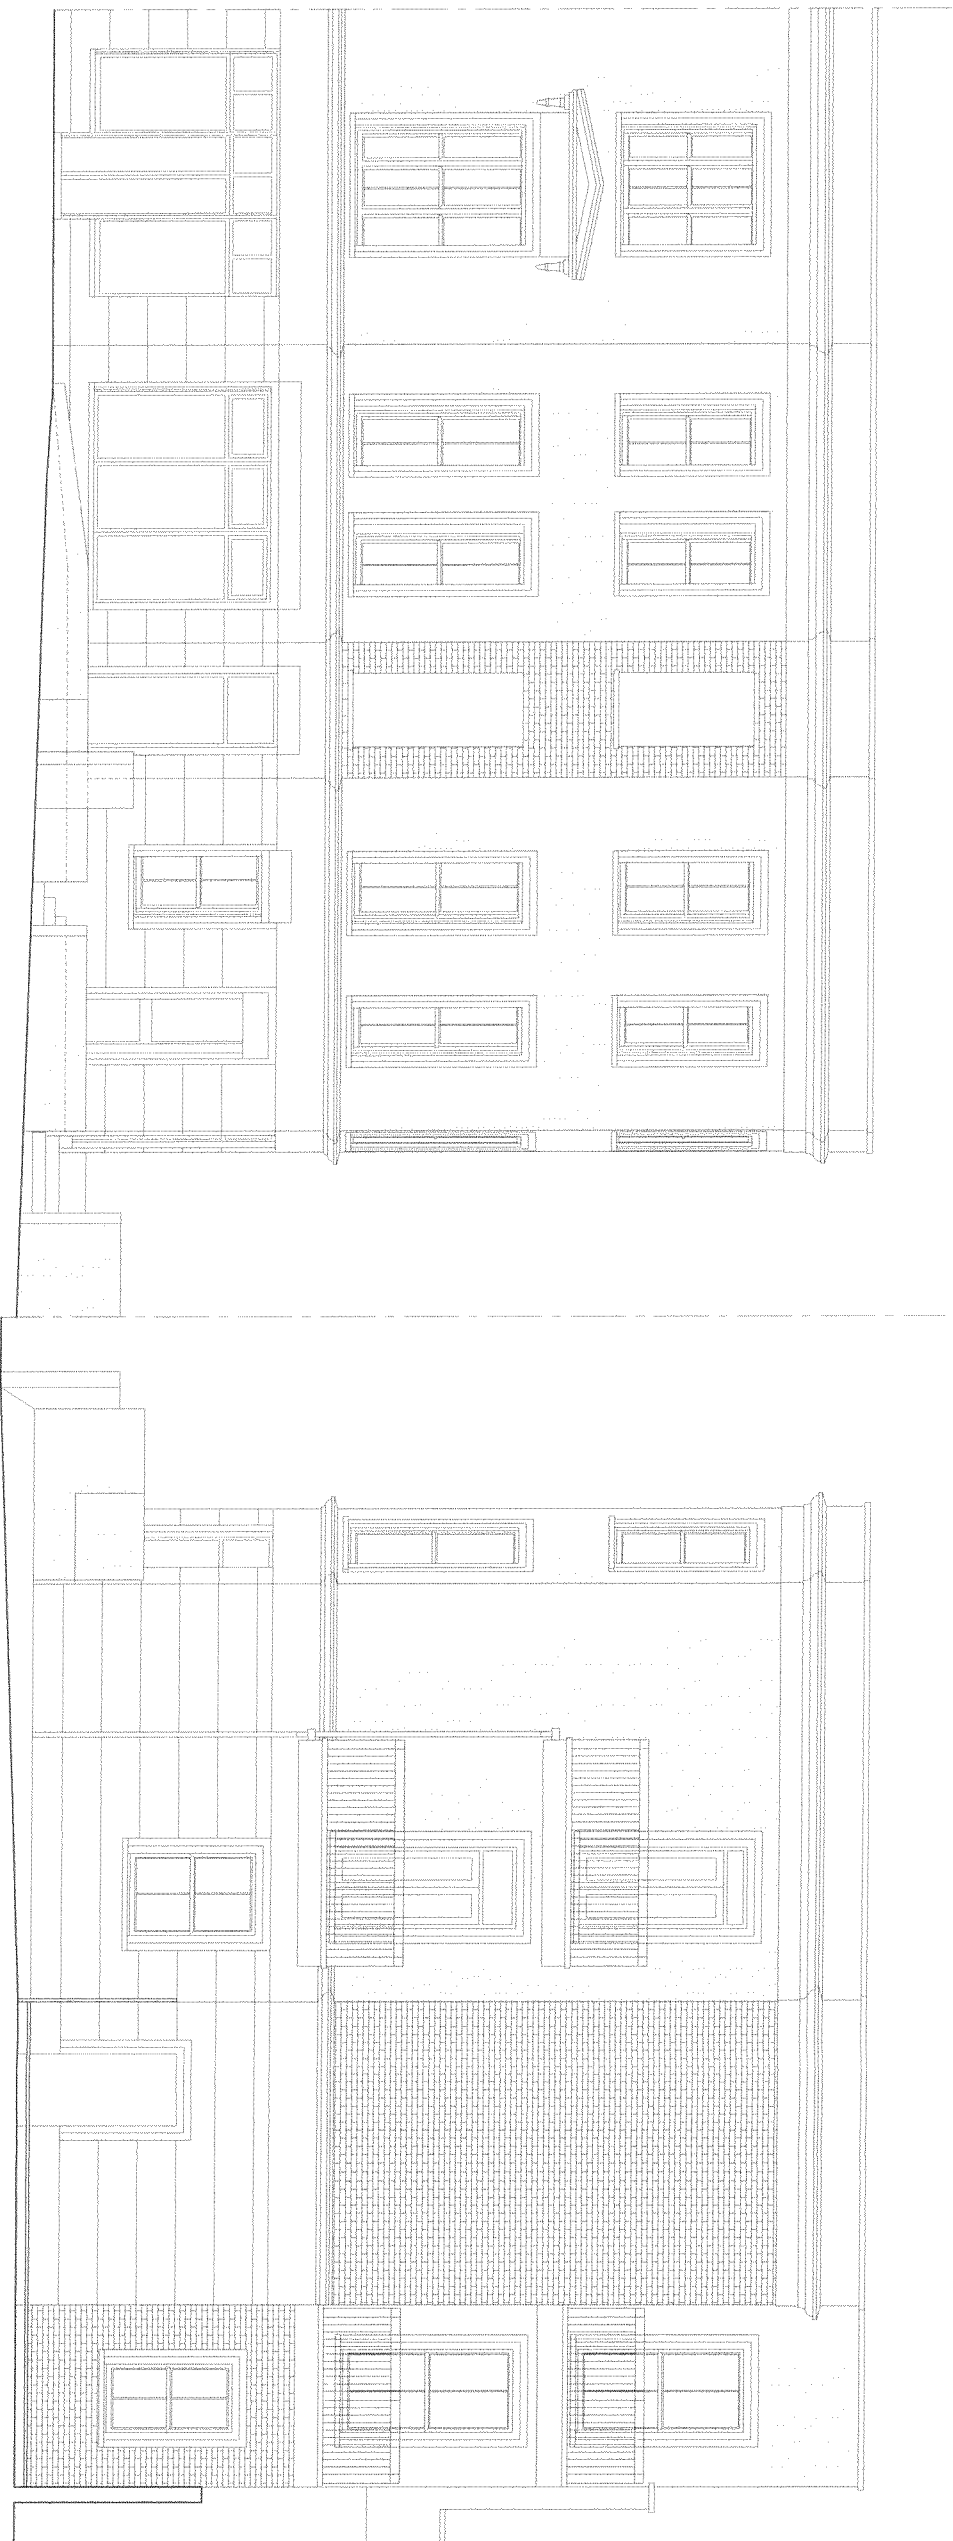

ELEVATION ON CORNER OF YORK WAY AND CAMDEN ROAD

SIDE ELEVATION

A1 15/06/17 - Side Elevation Added under the amended
address

Issue: **TOWN PLANNING**

Job
181-183 York Way & 282a Camden Road
London N7 9LN _ NW1 9AB

Drawing

Corner and Side Elevations
As Existing


Scale	Date
1:50 @ A1, 1:100@A3	May 2017
Drawing No.	Revision
1532-TP05	A

INHOUSE
DESIGN ASSOCIATES
ARCHITECTS
12 Blackstock Lane, LONDON N4 2BT
T +44(0)20 73595044
E info@inhousearchitects.co.uk
W www.inhousearchitects.co.uk

This drawing is protected under Copyright and at no time should any portion of this drawing be reproduced or copied without the permission of the Architect.
(Design Copyright Act, 1988)

This drawing must not be used for purposes other than that for which it is provided. It is supplied without liability for any errors or omissions.

Drawings only to be scaled for planning application purposes, all dimensions to be checked on site. All drawings subject to Statutory Authority Approval.

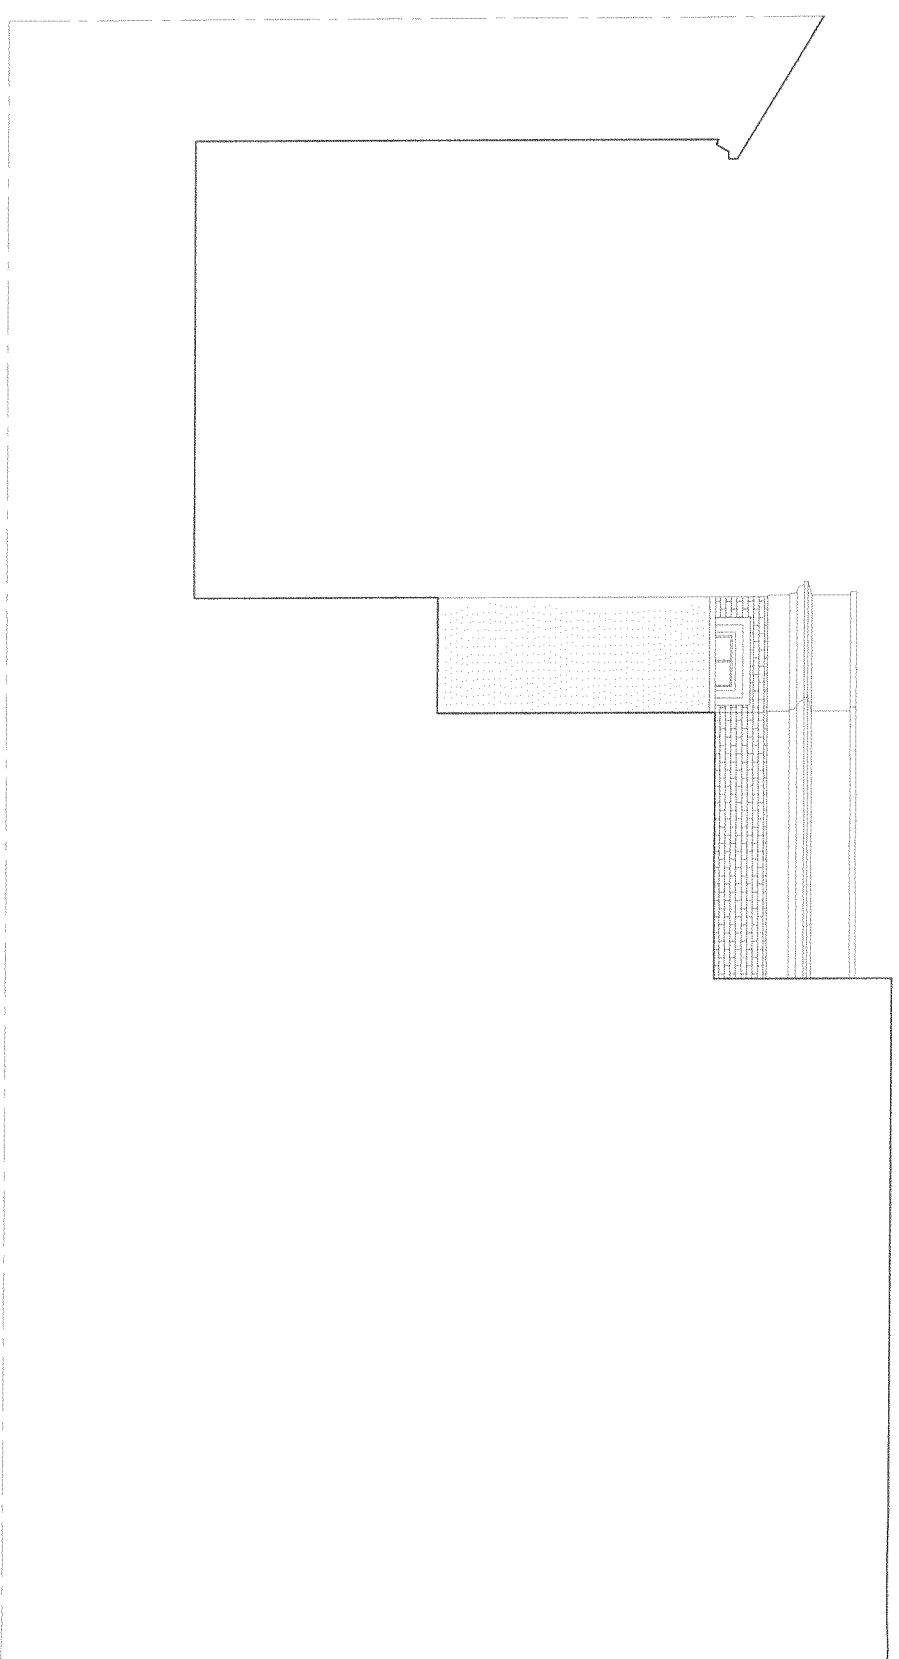

REAR ELEVATION

0 1 5m

Revisions

Issue	Date
Issue: TOWN PLANNING	
Job	
181-183 York Way & 2B2a Camden Road	
London N7 9LN _ NW1 9AB	
Drawing	
Rear Elevation	
As Existing	
Scale	Date
1:50 @ A1_1:100@A3	August 2017
Drawing No.	Revision
1532-TP06	

INHOUSE
DESIGN ASSOCIATES
ARCHITECTS
12 Backtick meers, LONDON N4 7BT
T +44(0)20 7399544
E info@inhousearchitects.co.uk
W www.inhousearchitects.co.uk