


This drawing is protected under Copyright and at no time should any portion of this drawing be reproduced or copied without the permission of the Architect. (Design Copyright Act 1968)

This drawing must not be used for purposes other than that for which it is provided. It is supplied without liability for any errors or omissions.

Drawings only to be scaled for planning application purposes. All dimensions to be checked on site. All drawings subject to Statutory Authority Approval.

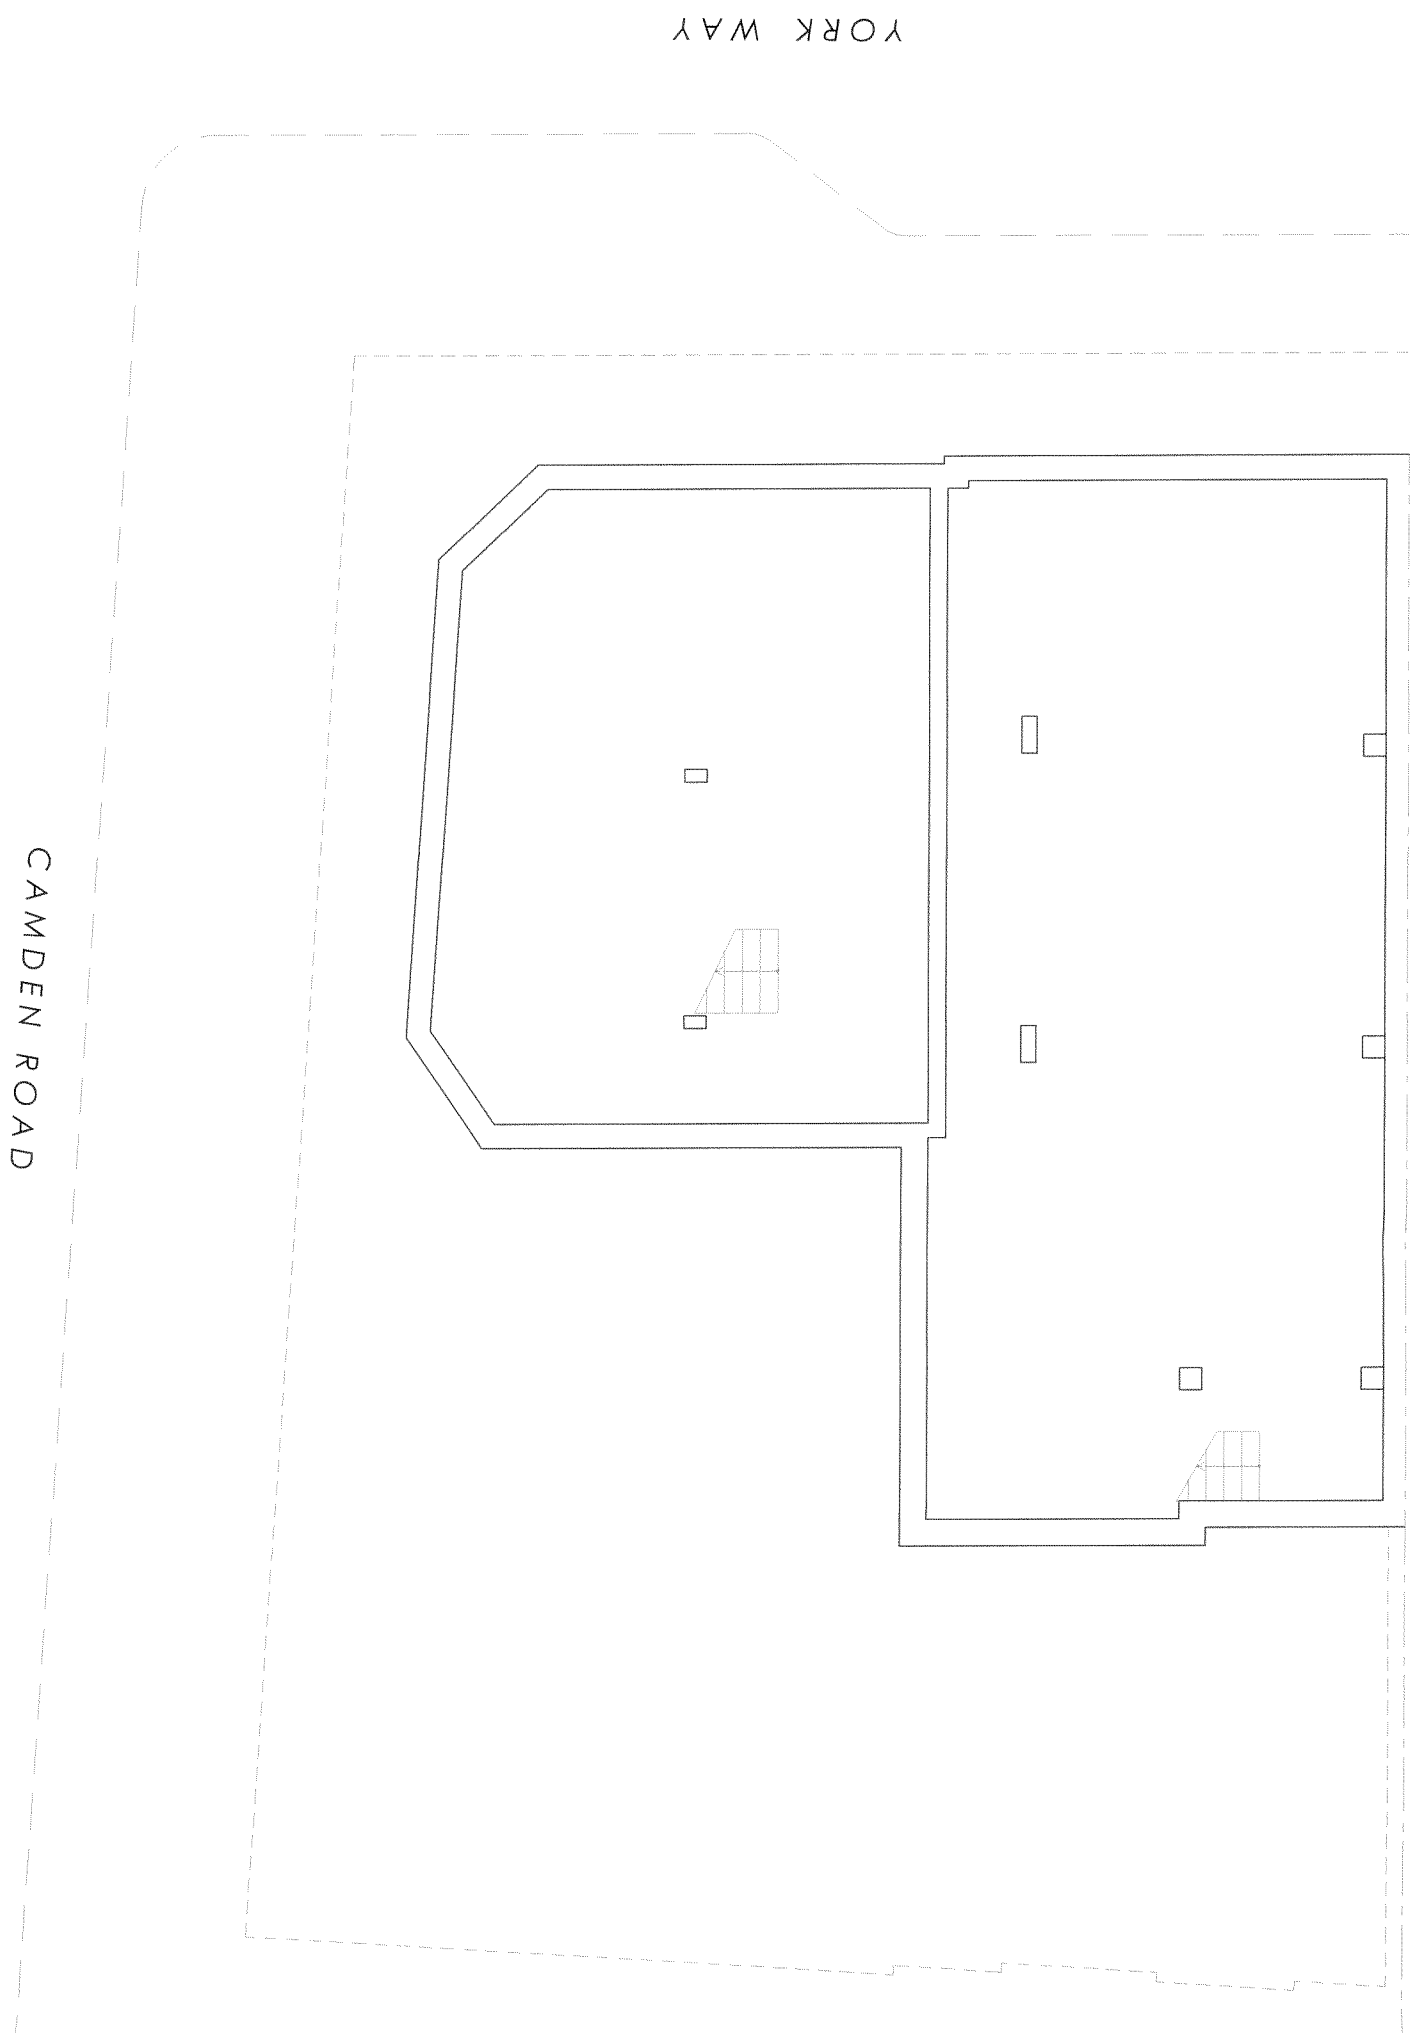

YORK WAY

CAMDEN ROAD



revisions


Issue:	TOWN PLANNING
Job	181-183 York Way & 282a Camden Road London NW7 9LN _ NW/1 9AB
Drawing	Basement Plan As Proposed
Scale	1:50 @ A1:1:100@A3
Drawing No.	1532-TP09
Date	May 2017
Revision	

INHOUSE
DESIGN ASSOCIATES
ARCHITECTS
12 Belsize Park, London NW8 2BT
T +44(0)20 73995044
E info@inhousearchitects.co.uk
W www.inhousearchitects.co.uk


This drawing is protected under Copyright and all no time should any portion of this drawing be reproduced or copied without the permission of the Architect.
(Design Copyright Act 1988)

This drawing must not be used for purposes other than that for which it is provided. It is supplied without liability for any errors or omissions.

Drawings only to be scaled for planning application purposes, all dimensions to be checked on site. All drawings subject to Statutory Authority Approval.

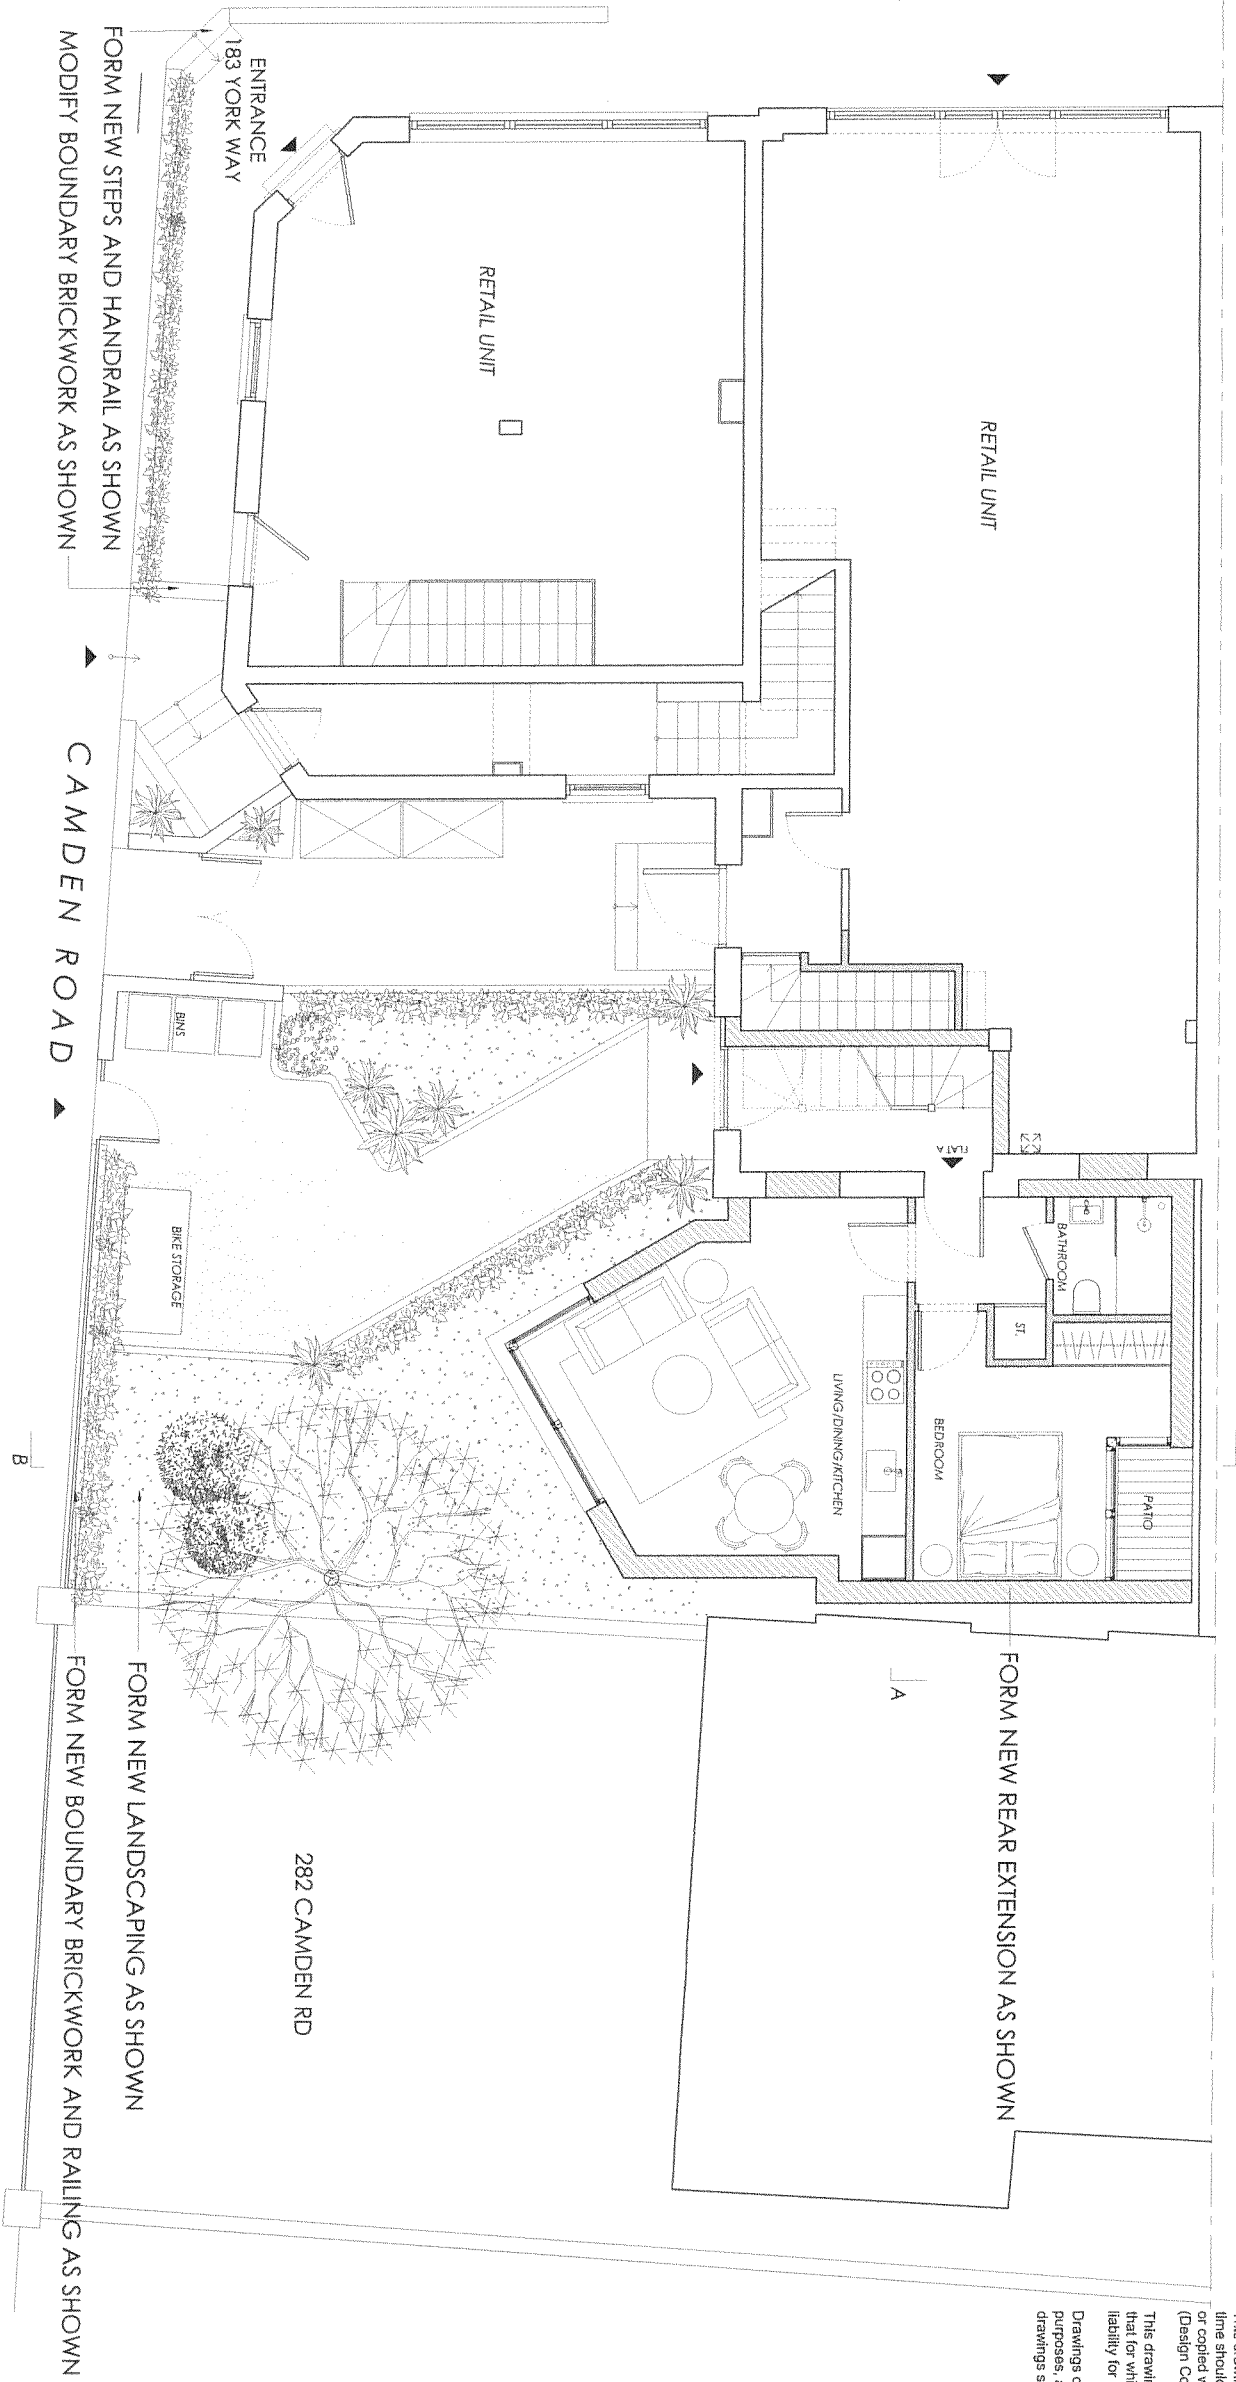

GROUND FLOOR PLAN

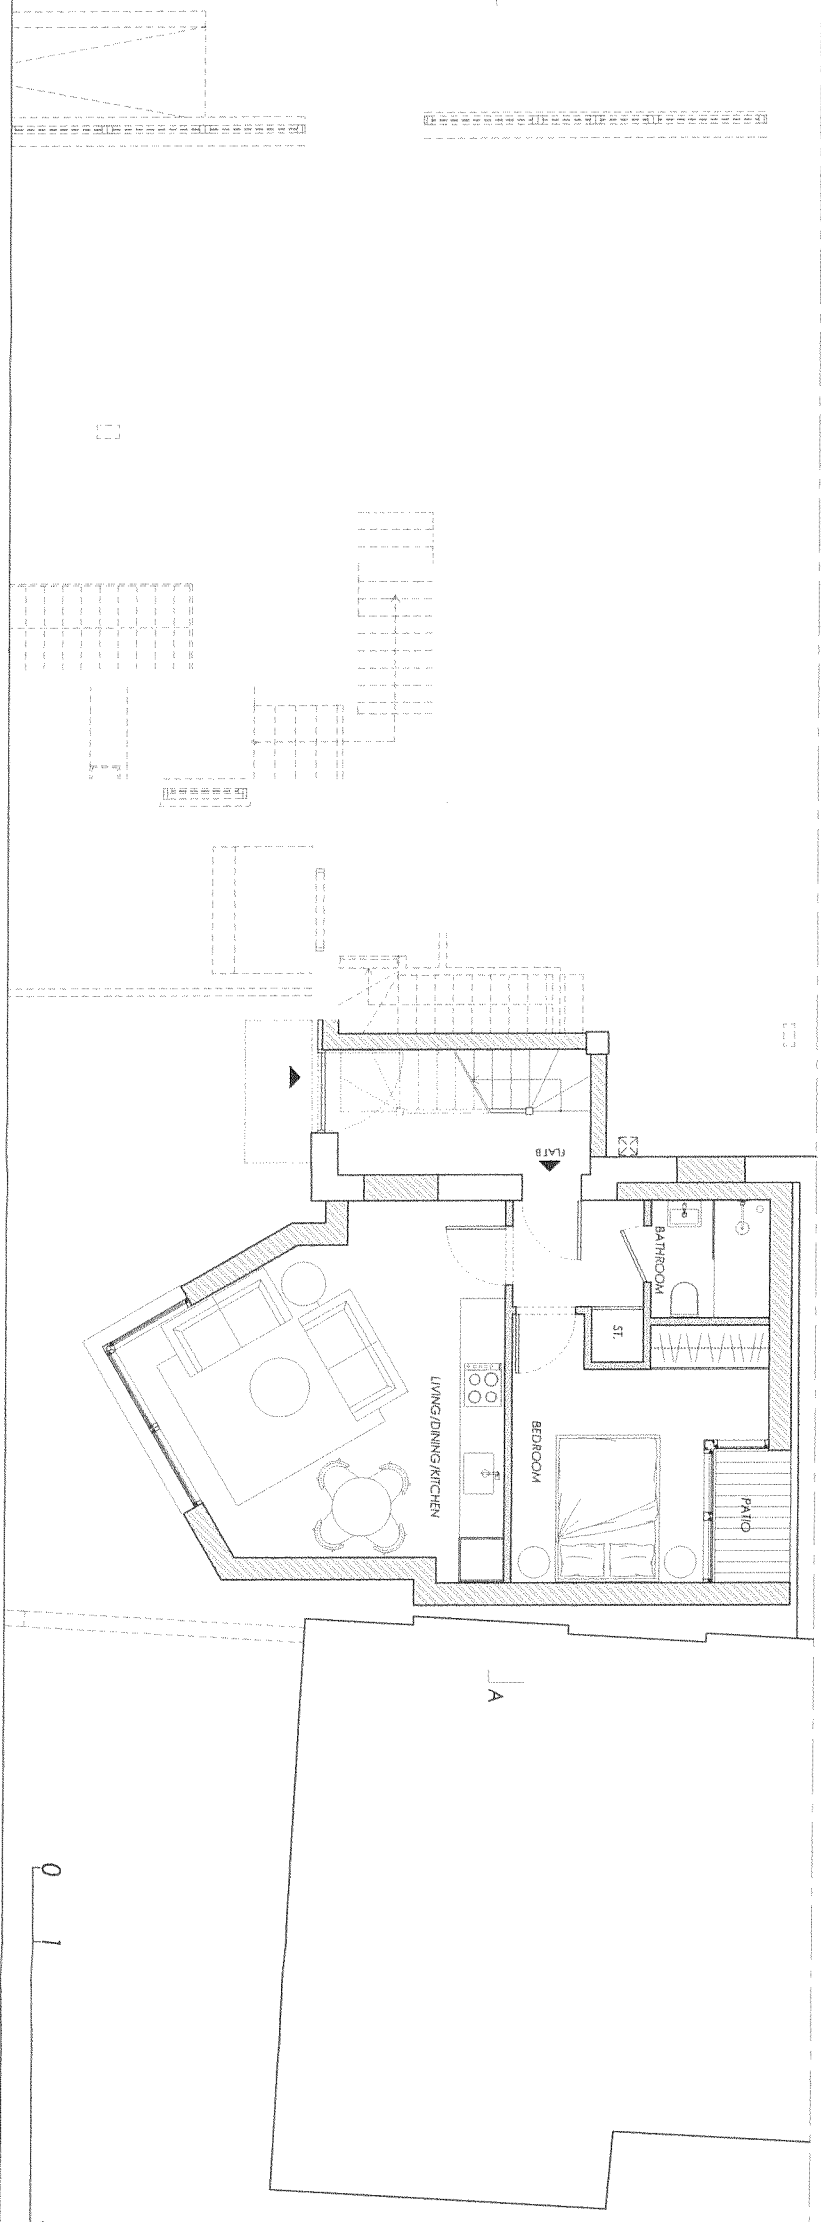

**FIRST FLOOR PLAN
EXTENSION**



A1-1529/17 - first floor plan extension 282a reference	
Issue:	TOWN PLANNING
Job	181-183 York Way & 282a Camden Road London N7 9LN _ NW1 9AB
Drawing	Ground Floor Plan / Extension First Floor Plan As Proposed
Scale	1:50 @ A1:1:100@A3
Drawing No	1532-TP10
Date	May 2017
Revision	A


INHOUSE
DESIGN ASSOCIATES
ARCHITECTS
12 Blackstock Pines, LONDON N4 2BT
T +44(0)20 73959544
E info@inhousearchitects.co.uk
W www.inhousearchitects.co.uk



This drawing is protected under Copyright and at no time should any portion of this drawing be reproduced or copied without the permission of the Architect. (Design Copyright Act 1988)


This drawing must not be used for purposes other than that for which it is provided. It is supplied without liability for any errors or omissions.

Drawings only to be scaled for planning application purposes. All dimensions to be checked on site. All drawings subject to Statutory Authority Approval.

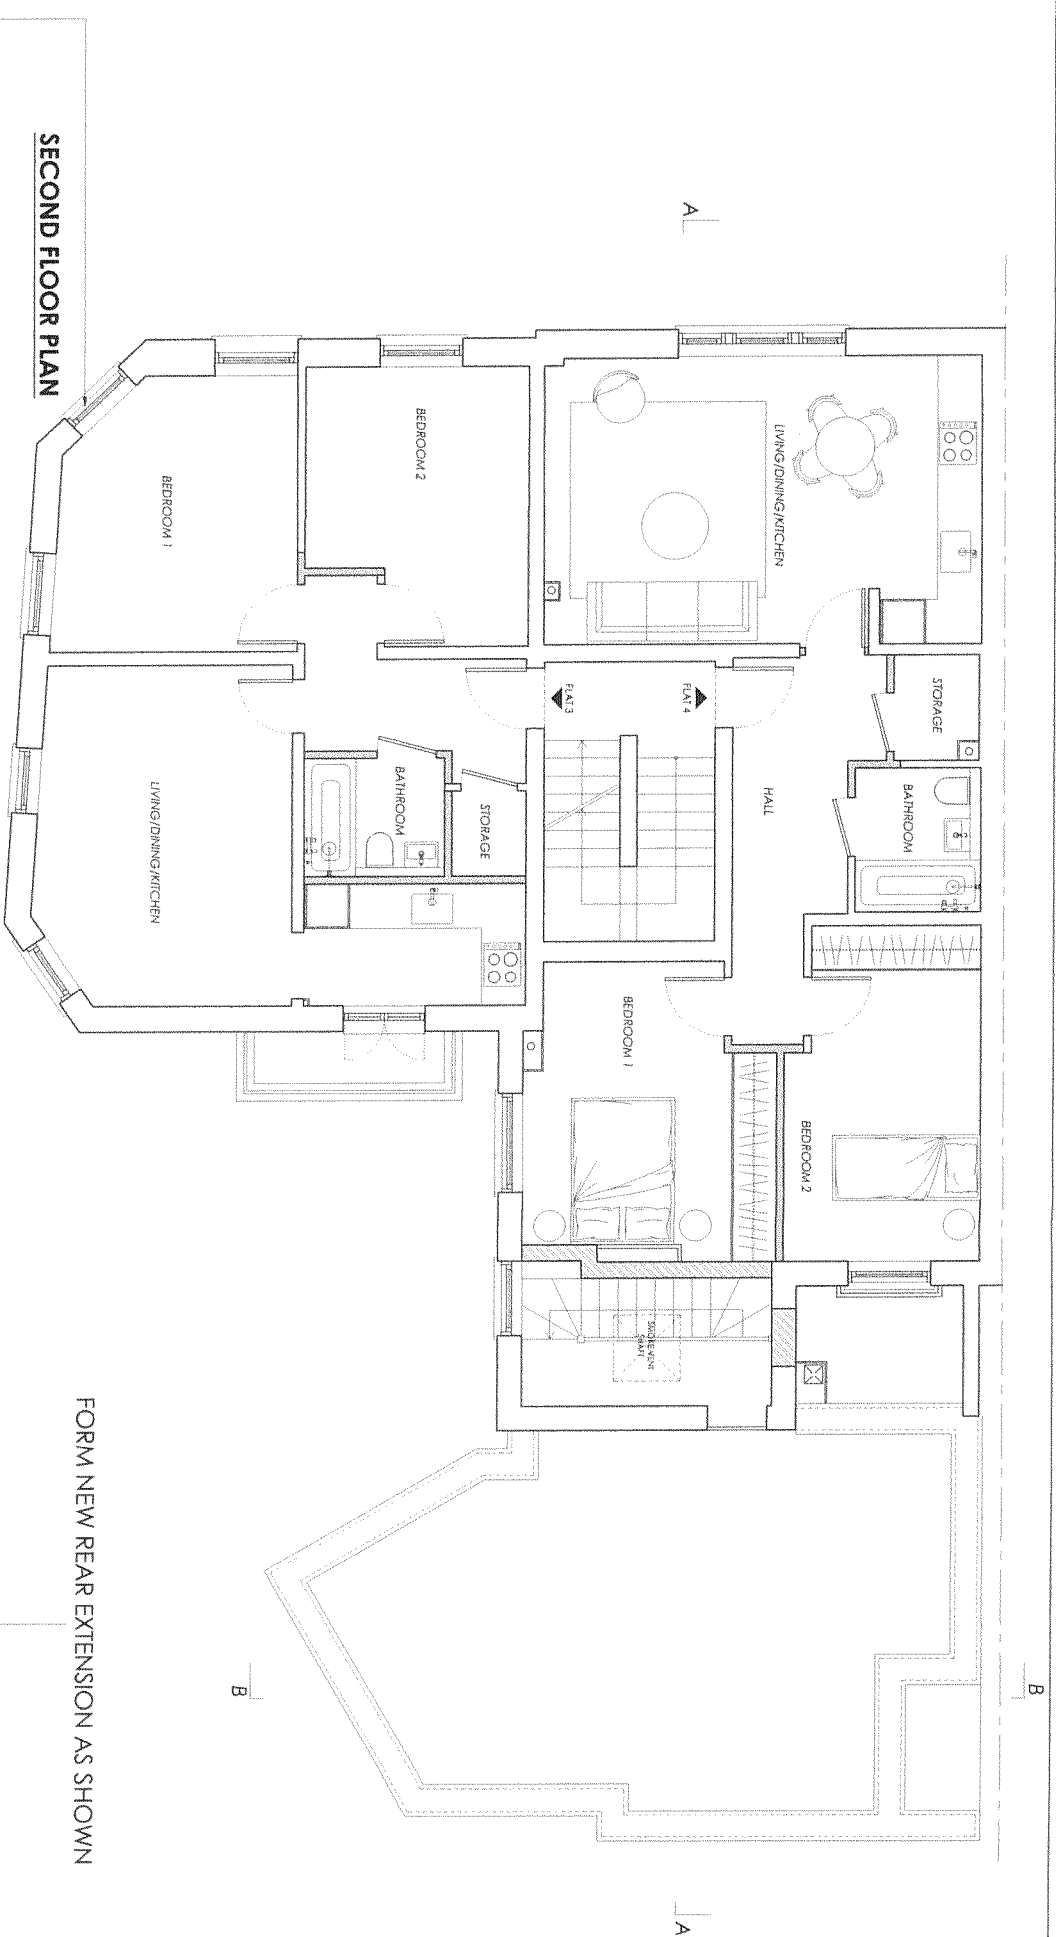

SECOND FLOOR PLAN

FORM NEW REAR EXTENSION AS SHOWN

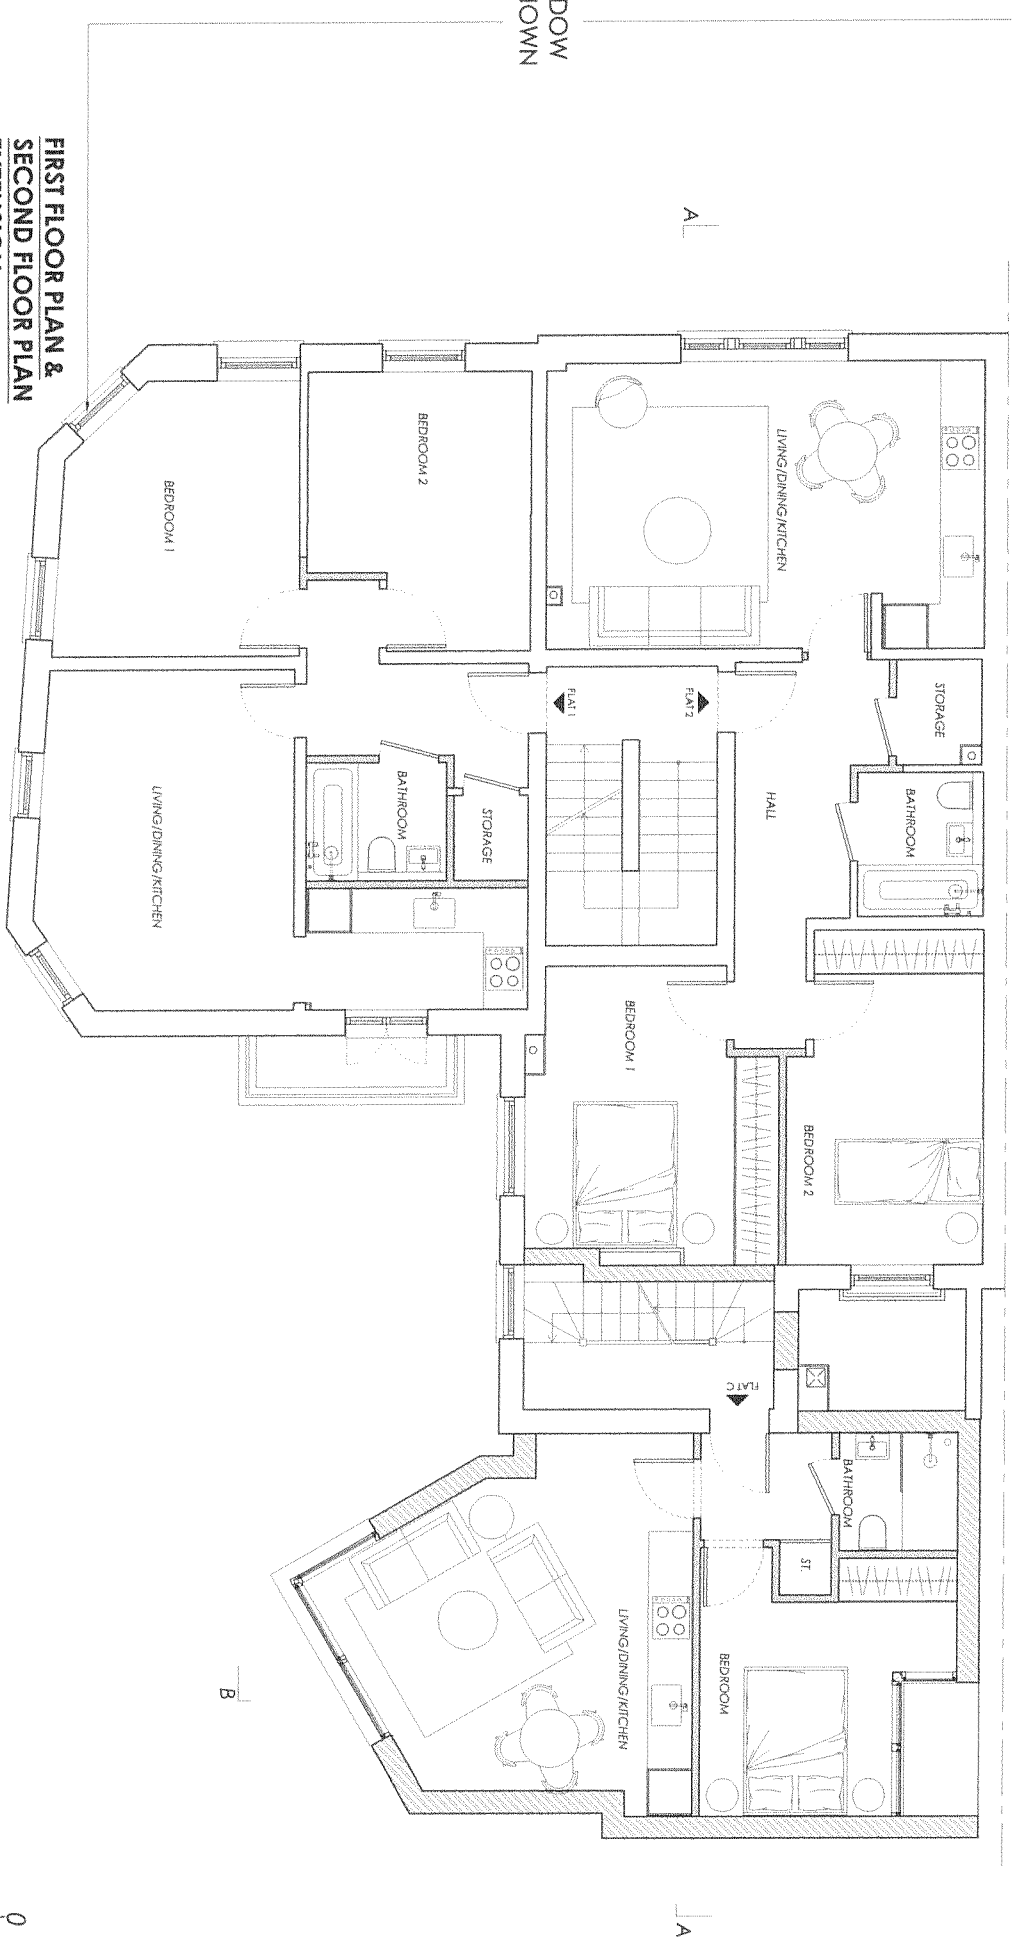

FIRST FLOOR PLAN &
SECOND FLOOR PLAN
EXTENSION

FORM NEW WINDOW
OPENINGS AS SHOWN


0 1 5m

A: 15/20/17 - minor amendments	
Issue: TOWN PLANNING	
Job	181-183 York Way & 282a Camden Road London N7 9LN _NW1 9AB
Drawing	First & Second Floor Plans Extension Second Floor Plan As Proposed
Scale	1:50 @ A1, 1:100 @ A3
Drawing No.	1532-TP11
Date	May 2017
Revision	A
INHOUSE DESIGN ASSOCIATES ARCHITECTS 12 Blackstock Mews, LONDON NW 2BT T +44(0)20 7359544 E info@inhousearchitects.co.uk W www.inhousearchitects.co.uk	

This drawing is protected under Copyright and at no time should any portion of this drawing be reproduced or copied without the permission of the Architect. (Design Copyright Act 1988)


This drawing must not be used for purposes other than that for which it is provided. It is supplied without liability for any errors or omissions.

Drawings only to be scaled for planning application purposes, all dimensions to be checked on site. All drawings subject to Statutory Authority Approval.

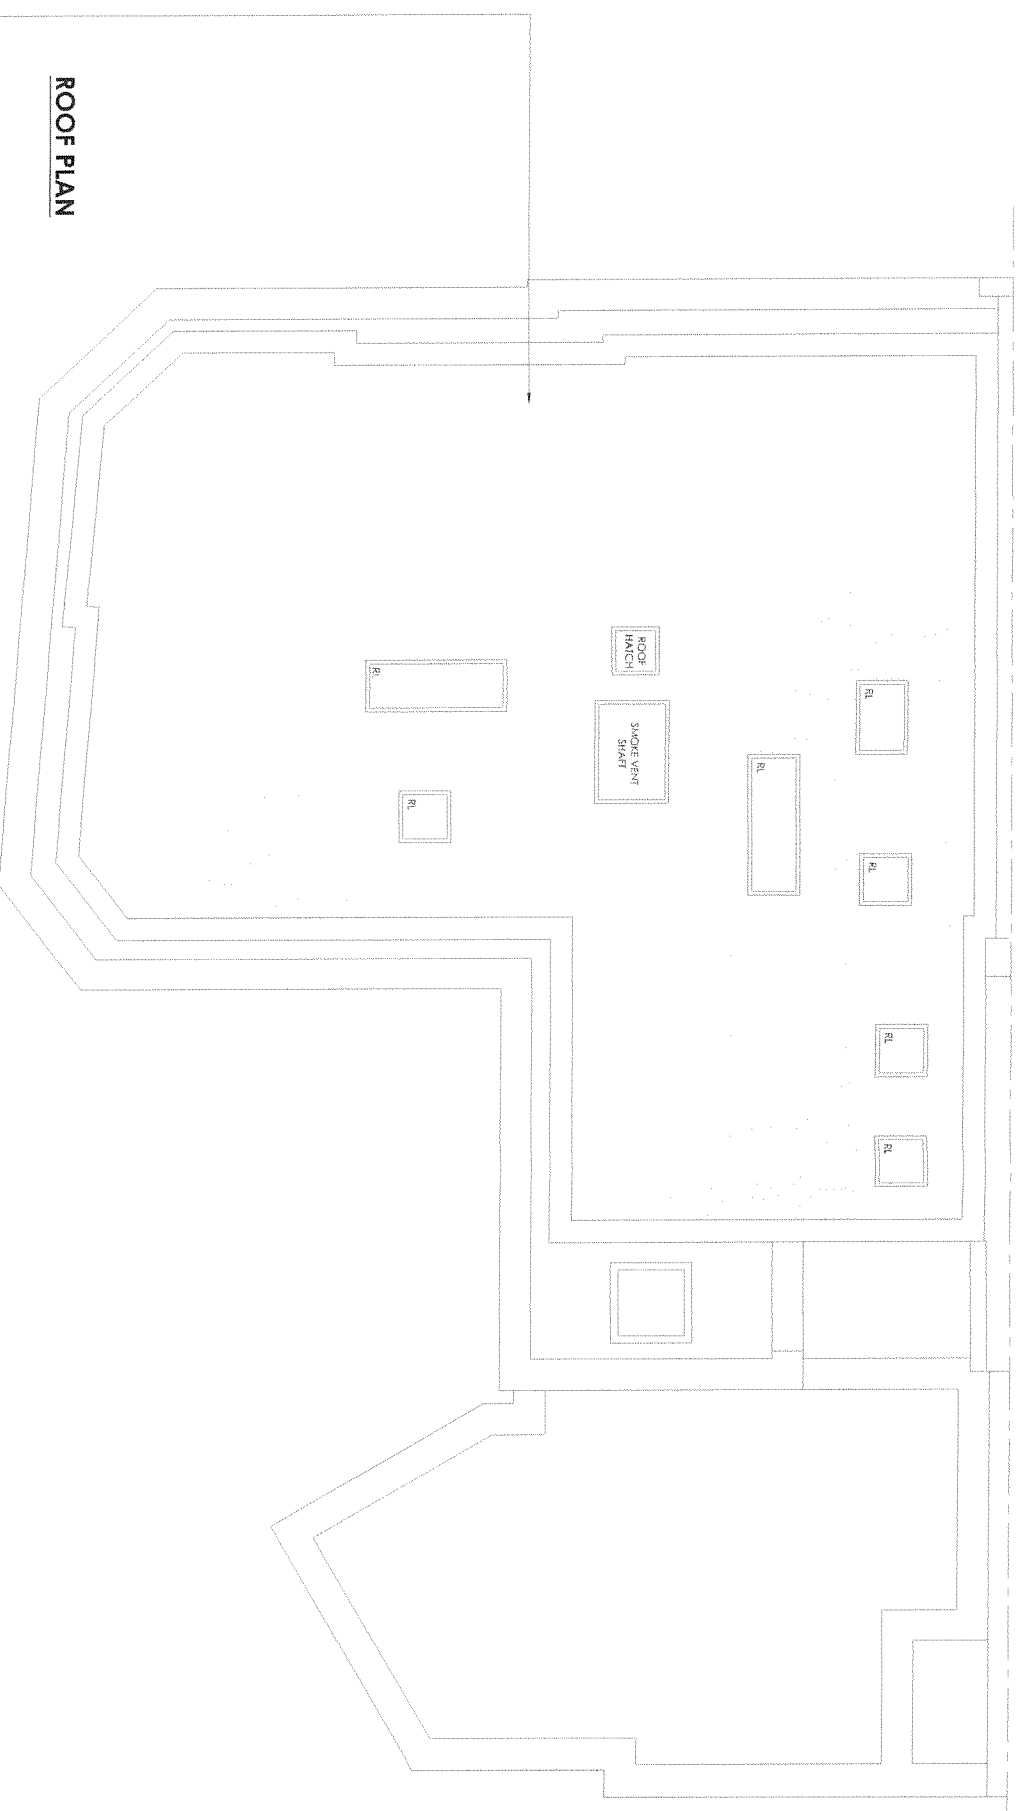

ROOF PLAN

FORM NEW ROOF
EXTENSION AS SHOWN

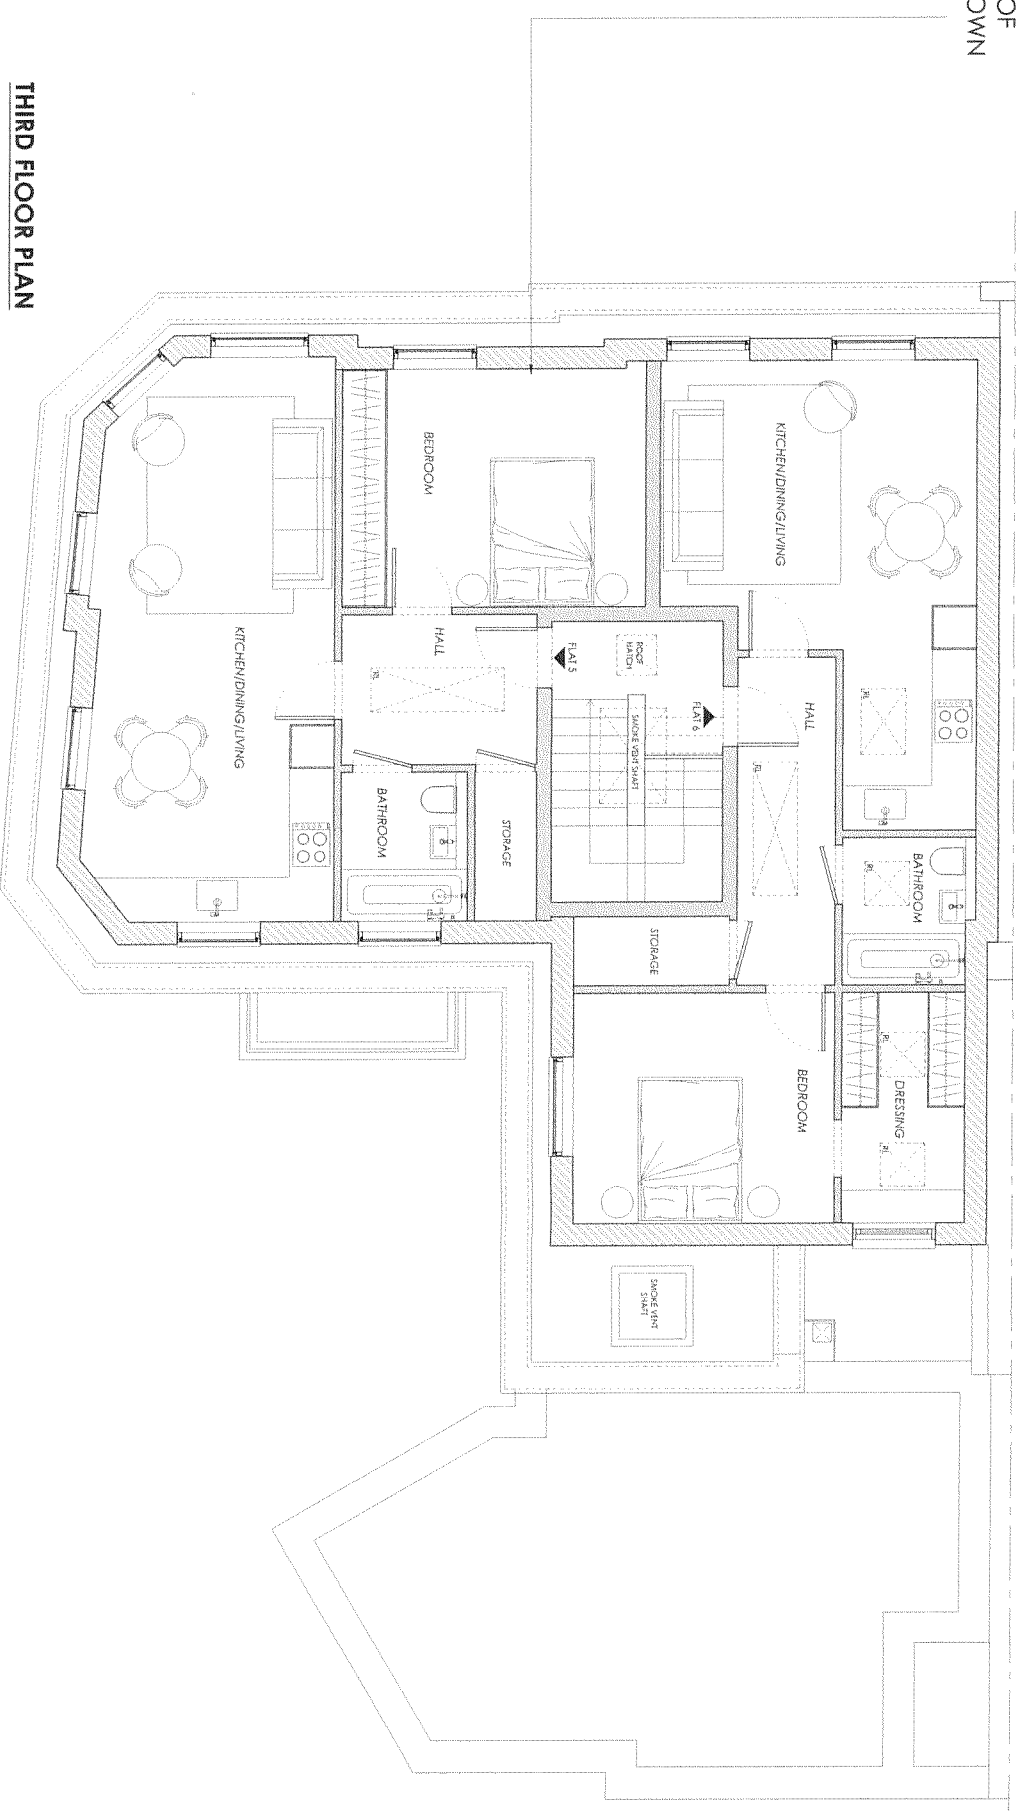

THIRD FLOOR PLAN



revisions

Issue: TOWN PLANNING

Job

181-183 York Way & 282a Camden Road
London N7 9LN _ NW1 9AB

Drawing

Third Floor & Roof Plan
As Proposed

Scale

1:50 @ A1, 1:100 @ A3

Date

May 2017

Drawing No.

1532-TP12

Revision

INHOUSE
DESIGN ASSOCIATES
ARCHITECTS

12 Blacklock Mews, LONDON N4 2BT
T +44(0)20 7359504
E info@inhousearchitects.co.uk
W www.inhousearchitects.co.uk

FORM NEW ROOF EXTENSION AS SHOWN
FORM NEW WINDOW OPENINGS AS SHOWN

FORM NEW REAR EXTENSION AS SHOWN

This drawing is protected under Copyright and at no time should any portion of this drawing be reproduced or copied without the permission of the Architect. (Design Copyright Act, 1988)

This drawing must not be used for purposes other than that for which it is provided. It is supplied without liability for any errors or omissions.

Drawings only to be scaled for planning application purposes, all dimensions to be checked on site. All drawings subject to Statutory Authority Approval.



ELEVATION ON YORK WAY

ELEVATION ON CAMDEN ROAD

FORM NEW STEPS AND HANDRAIL AS SHOWN
MODIFY BOUNDARY BRICKWORK AS SHOWN

FORM NEW BOUNDARY BRICKWORK AND RAILING AS SHOWN

0 1 5m

A: 15/04/17 - 486 amended
revisions

Issue: TOWN PLANNING

Job
181-183 York Way & 282a Camden Road
London N7 9LN_NW1 9AB

Drawing
Elevations on York Way and Camden Road
As Proposed

Scale	Date
1:50 @ A1_1:100@A3	May 2017
Drawing No.	Revision
1532-TP13	A

INHOUSE
DESIGN ASSOCIATES
ARCHITECTS
12 Blackstock meads, LONDON N4 6BT
T +44(0)20 73999044
info@inhousearchitects.co.uk
www.inhousearchitects.co.uk

FORM NEW ROOF EXTENSION AS SHOWN

FORM NEW WINDOW OPENINGS AS SHOWN



CORNER ELEVATION

FORM NEW STEPS AND HANDRAIL AS SHOWN

MODIFY BOUNDARY BRICKWORK AS SHOWN

SIDE ELEVATION

This drawing is protected under Copyright and at no time should any portion of this drawing be reproduced or copied without the permission of the Architect. (Design Copyright Act, 1968)

This drawing must not be used for purposes other than that for which it is provided. It is supplied without liability for any errors or omissions.

Drawings only to be scaled for planning application purposes, all dimensions to be checked on site. All drawings subject to Statutory Authority Approval.

A1 18/09/17 - Side Elevation Added below title amended
revision
ISSUE: TOWN PLANNING

Job
181-183 York Way & 282a Camden Road
London N7 9LN _ NW1 9AB

Drawing
Corner and Side Elevations
As Proposed

Scale	Date
1:50 @ A1_1:100@A3	May 2017
Drawing No.	Revision
1532-TP14	A

INHOUSE
DESIGN ASSOCIATES
ARCHITECTS
12 bricklock mans, LONDON N4 2BT
T +44(0)20 7359944
W www.inhousearchitects.co.uk


This drawing is protected under Copyright and at no time should any portion of this drawing be reproduced or copied without the permission of the Architect. (Design Copyright Act, 1988)

This drawing must not be used for purposes other than that for which it is provided. It is supplied without liability for any errors or omissions.

Drawings only to be scaled for planning application purposes, all dimensions to be checked on site. All drawings subject to Statutory Authority Approval.

FORM NEW REAR EXTENSION AS SHOWN

FORM NEW ROOF EXTENSION AS SHOWN

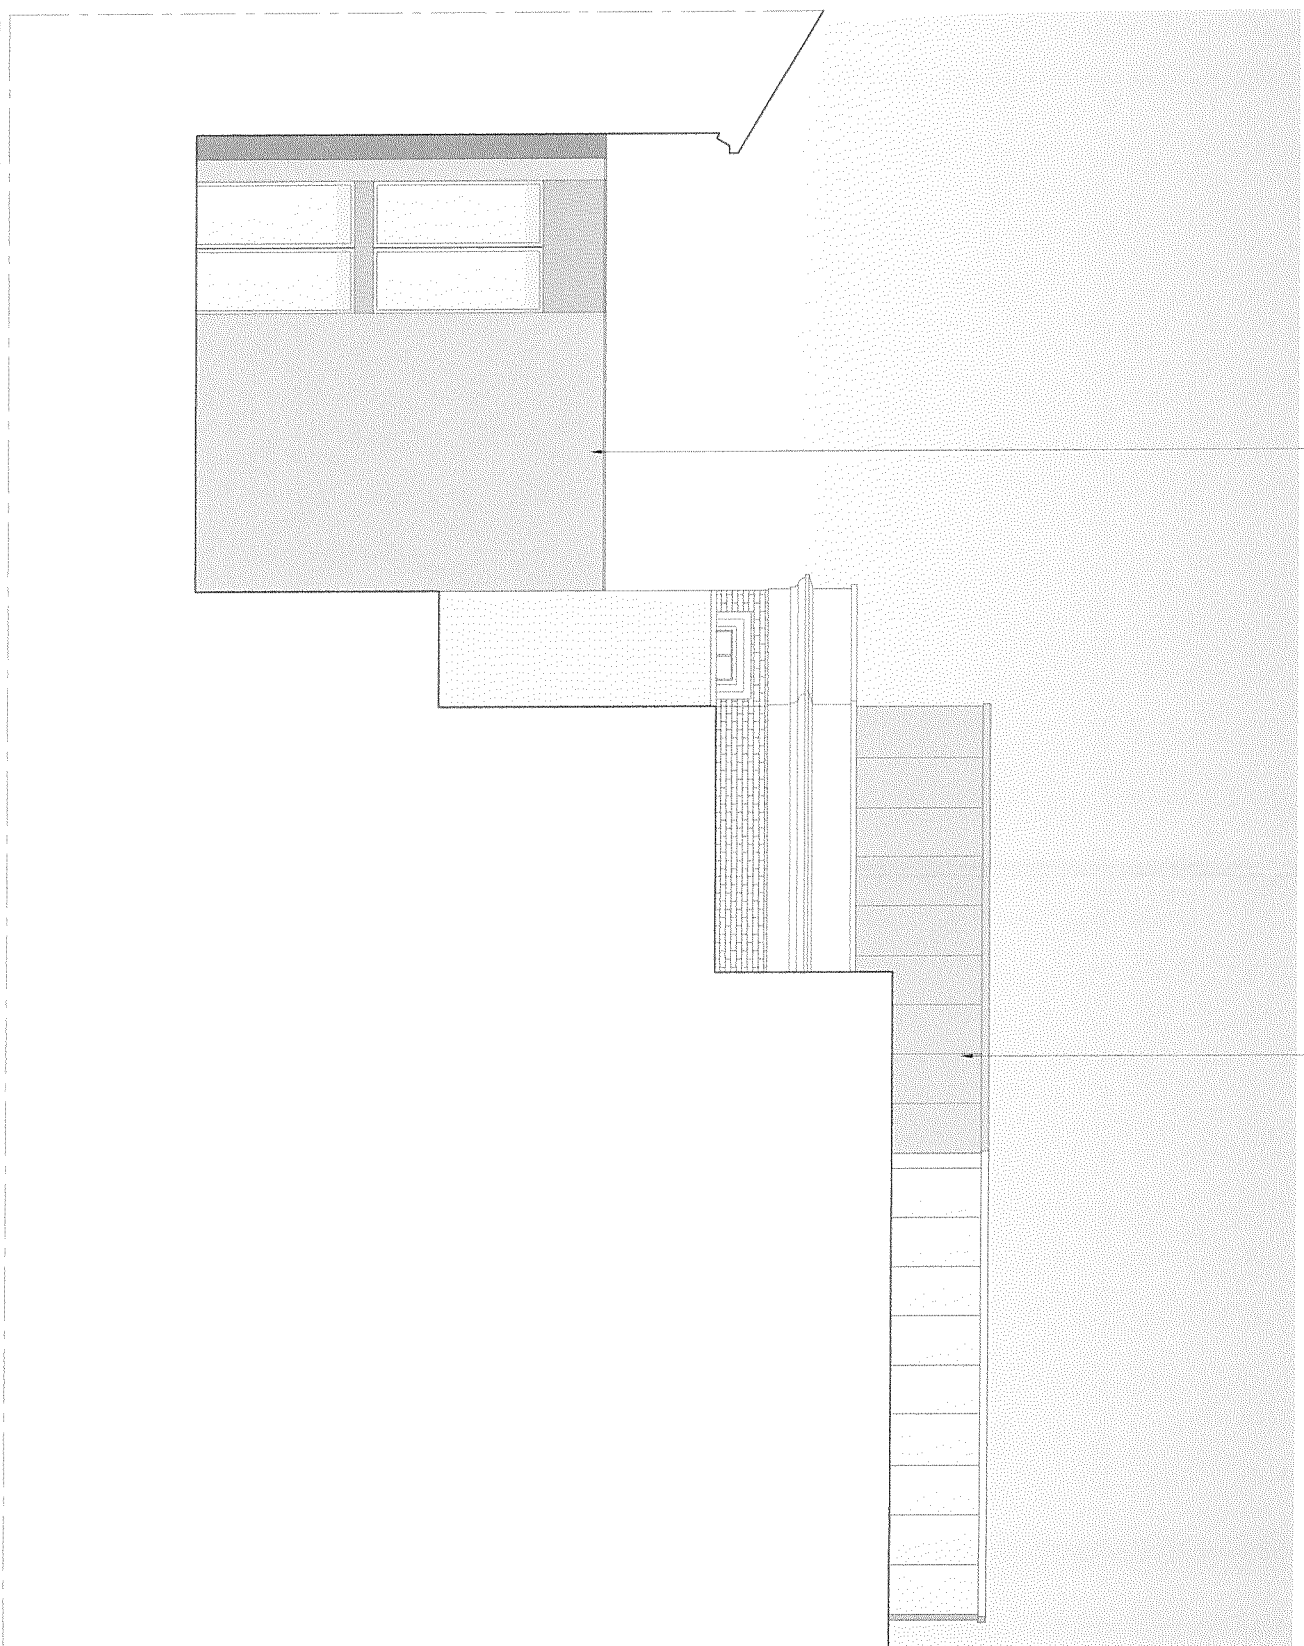

REAR ELEVATION

Revisions

Issue: TOWN PLANNING

Job

181-183 York Way & 282a Camden Road
London N7 9LN _NW1 9AB

Drawing

Rear Elevation
As Proposed

Scale 1:50 @ A1_1:100@A3

Drawing No. 1532-TP15

Date August 2017



Revision

INHOUSE
DESIGN ASSOCIATES
ARCHITECTS
12 Blandford Square, LONDON W1K 2BT
T +44(0)20 73595044
E info@inhousearchitect.co.uk
W www.inhousearchitect.co.uk

This drawing is protected under Copyright and at no time should any portion of this drawing be reproduced or copied without the permission of the Architect.
(Design Copyright Act: 1988)

This drawing must not be used for purposes other than that for which it is provided. It is supplied without liability for any errors or omissions.

Drawings only to be scaled for planning application purposes, all dimensions to be checked on site. All drawings subject to Statutory Authority Approval.

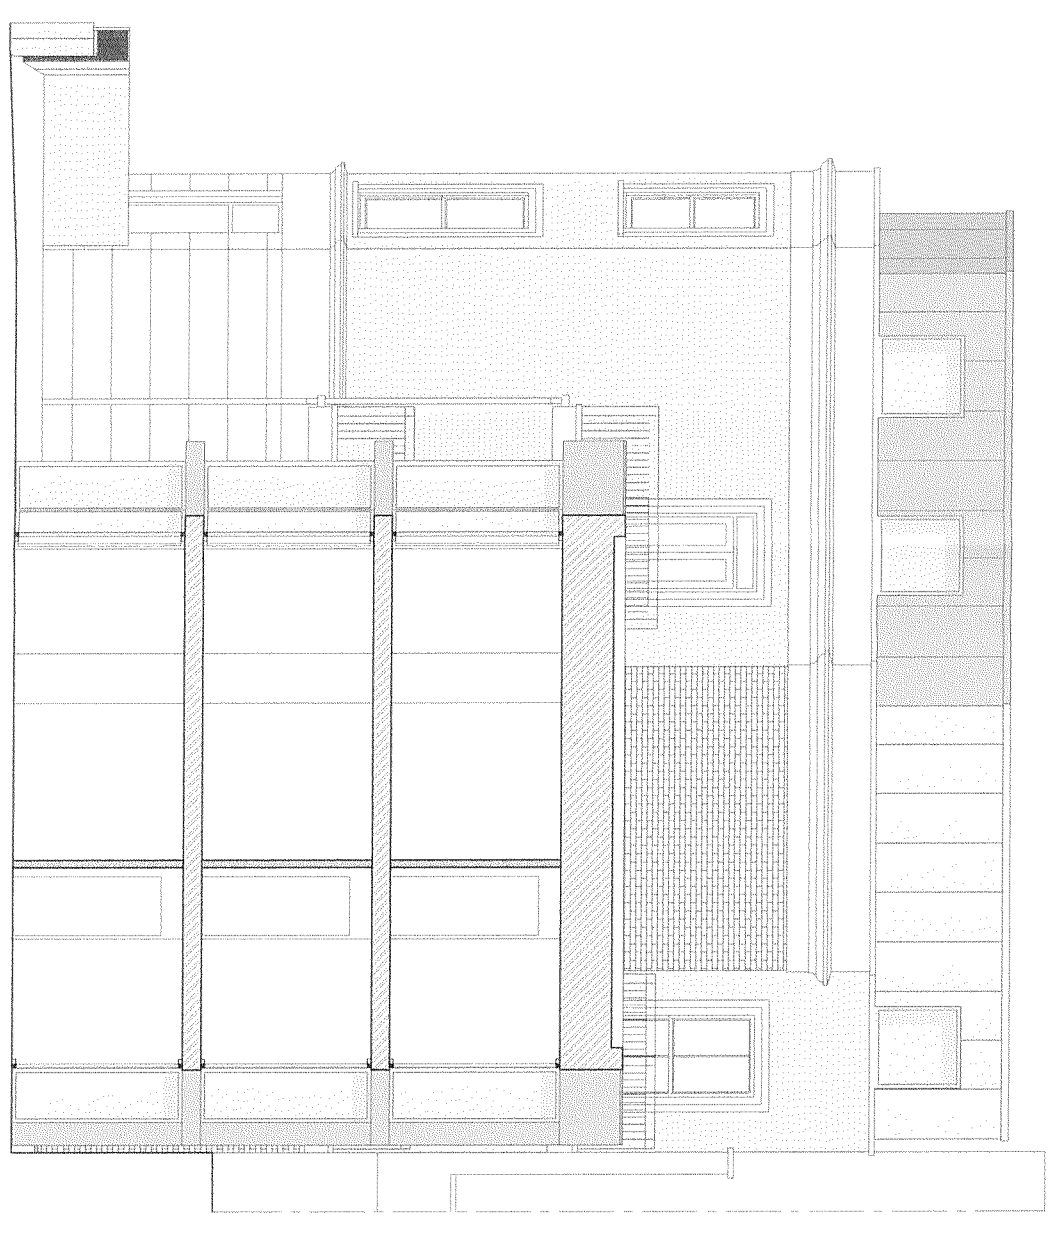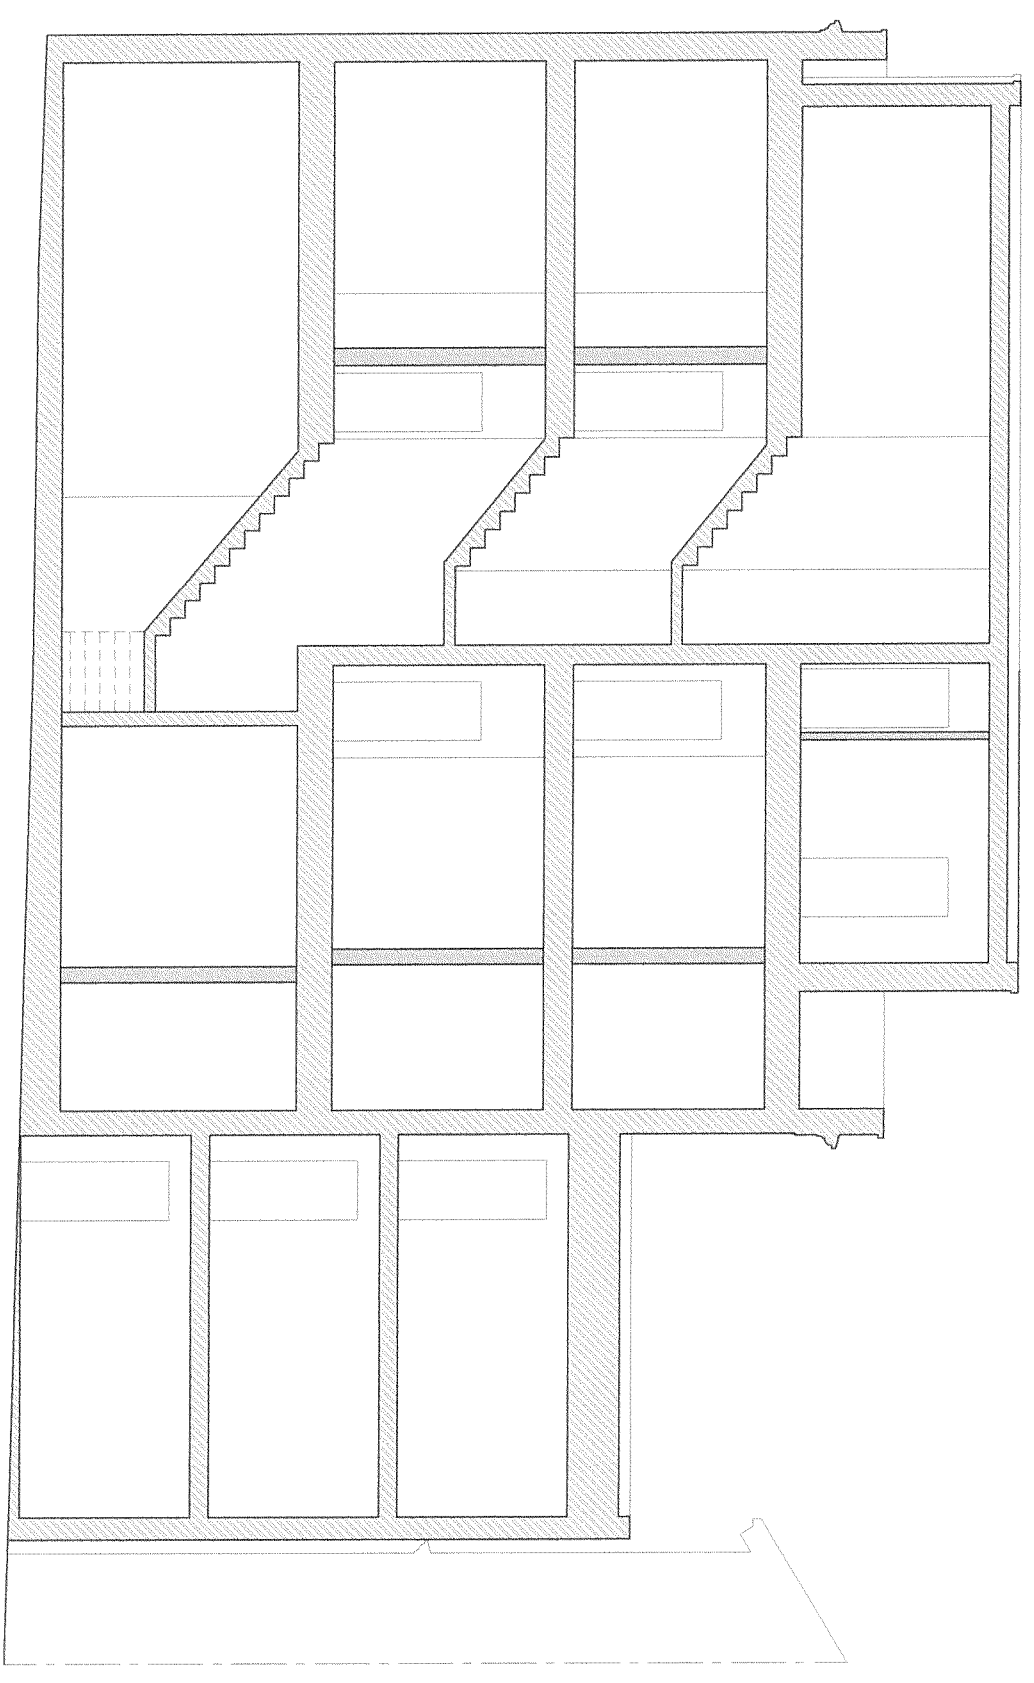

0 1 5m

revisions
Issue: TOWN PLANNING

Job
181-183 York Way & 282a Camden Road
London N7 9LN_NW1 9AB

Drawing

Sections
As Proposed

Scale
1:50 @ A1_1:100@A3

Date
August 2017

Drawing No.
1532-TP16

Revision

INHOUSE
DESIGN ASSOCIATES
ARCHITECTS
12 Blacklock Mews, LONDON N4 2BT
T +44(0)20 73595044
info@inhousearchitects.co.uk
www.inhousearchitects.co.uk