


**1 Proposed Floor Plan**  
1:100

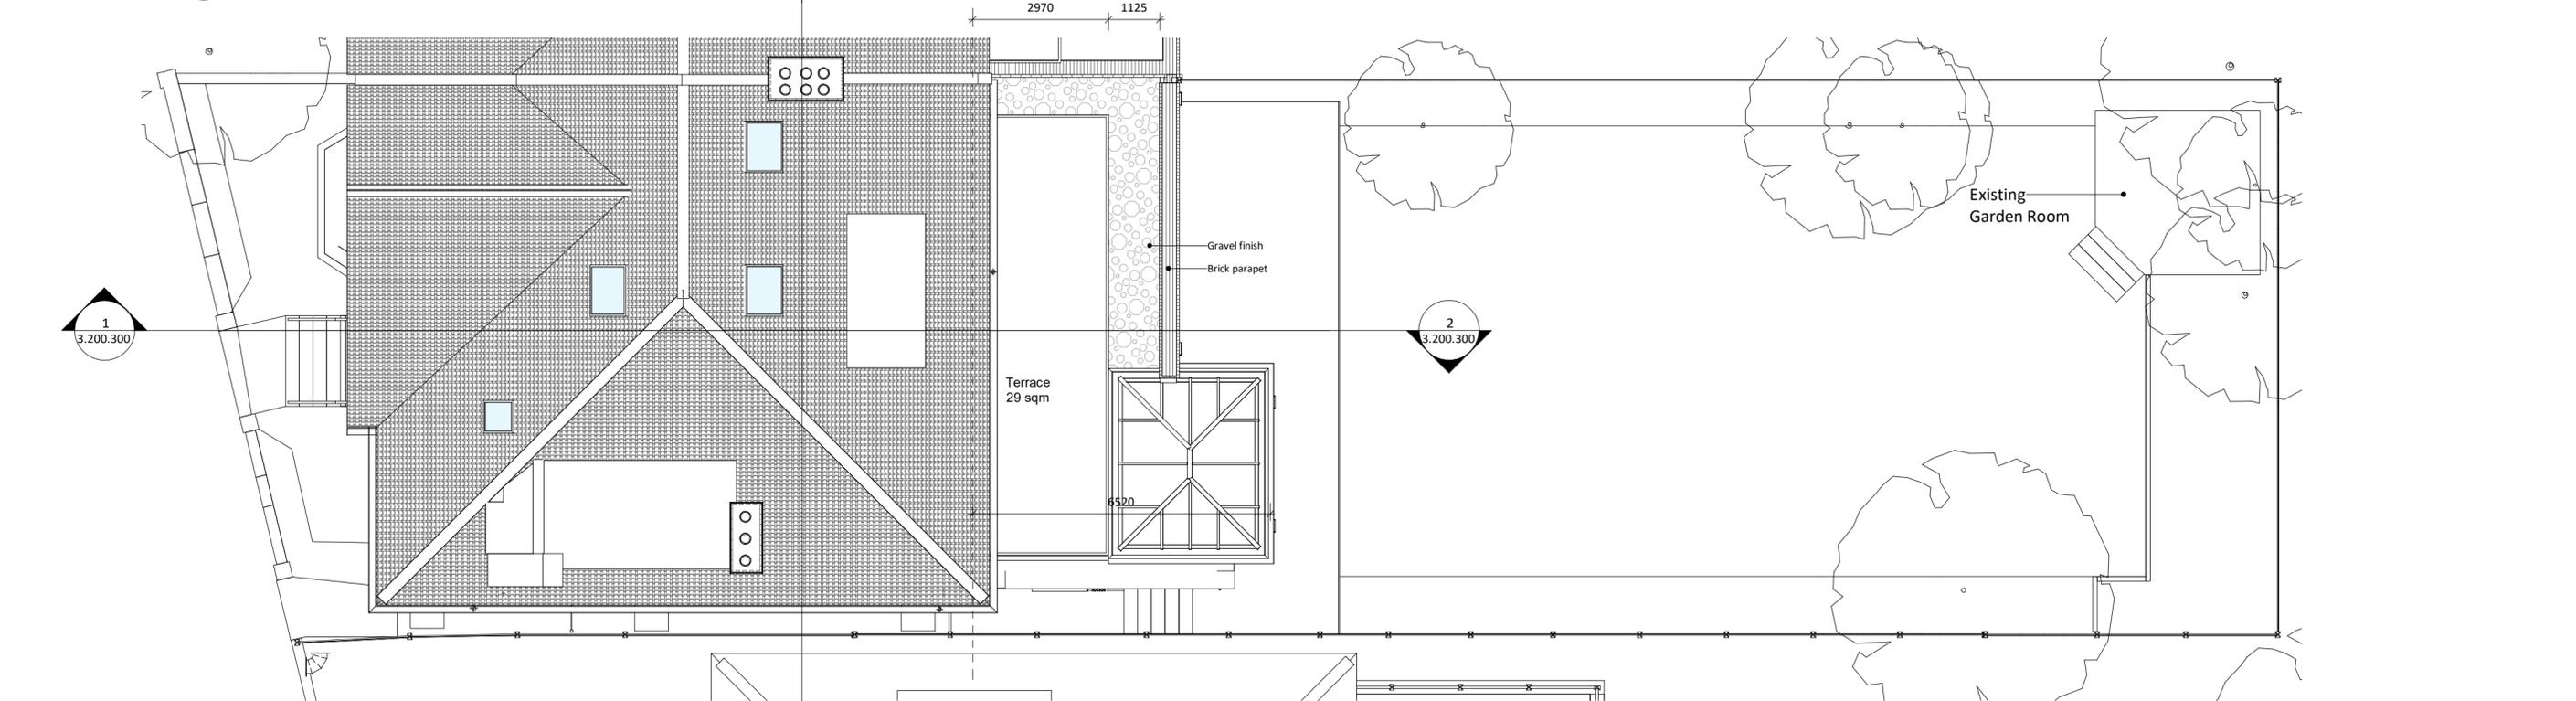

**2 Proposed Roof Plan**  
1:100

**General Notes**

- This drawing is copyright of AR Architecture
- This drawing shall not be scaled - use figured dimensions only
- All dimensions are in mm unless otherwise stated.
- All dimensions shall be checked on site prior to commencing the works and any discrepancies to be reported to AR Architecture.
- AR Architecture assumes no responsibility whatsoever for the interpretation of the drawing, nor for any errors or omissions resulting from the use of this information.
- All works shall conform to the current edition of the building regulations and other statutory requirements.
- All materials and workmanship shall conform with the relevant British Standard specifications and codes of practice.
- This drawing may incorporate information from other professionals. AR Architecture cannot accept responsibility for the integrity and accuracy of such information.
- This drawing is to be read in conjunction with all relevant specifications and drawings.
- Users shall be responsible for verifying suitability of this data for their application.

**Notes**

**Key**

Rev	Notes	Date	By
R5	Planning Issue - Revision 1 (P2)	06.11.17	ABL
R4	Planning Issue - Revision 1 (P1)	30.10.17	ABL
R3	License Issue	18.10.17	ABD
R2	Issue for Information	21.09.17	KS
R0	Planning Issue	11.08.17	KS

Client:  
**Ms N. Sarkisian**  
Job Title:  
**Ground Floor Flat, 3 Akenside Road**

Drawing Use:  
**For Information**

Drawing:  
**Proposed\_Floor\_Plans**

Date of first issue: **11.08.17** Current revision date: **06.11.17**

Scale @ A2: **1 : 100** Sheet size: **A2** Drawn by: **KS**

Project Stage: **4** Checked by: **AR**



**AR Architecture**  
213 Haverstock Hill, London  
NW3 4QP  
T: +44 207 209 2851  
E: info@ar-arch.co.uk

COMMERCIAL - HOSPITALITY - RESIDENTIAL

Document Number:  
**17004-ARA-ZZ-DR-A-3.200.102-S2-R5**

Project No: **17004** Drawing No: **3.200.102** Status: **S2** Revision: **P2**