




LOWER GROUND FLOOR PLAN  
AS EXISTS

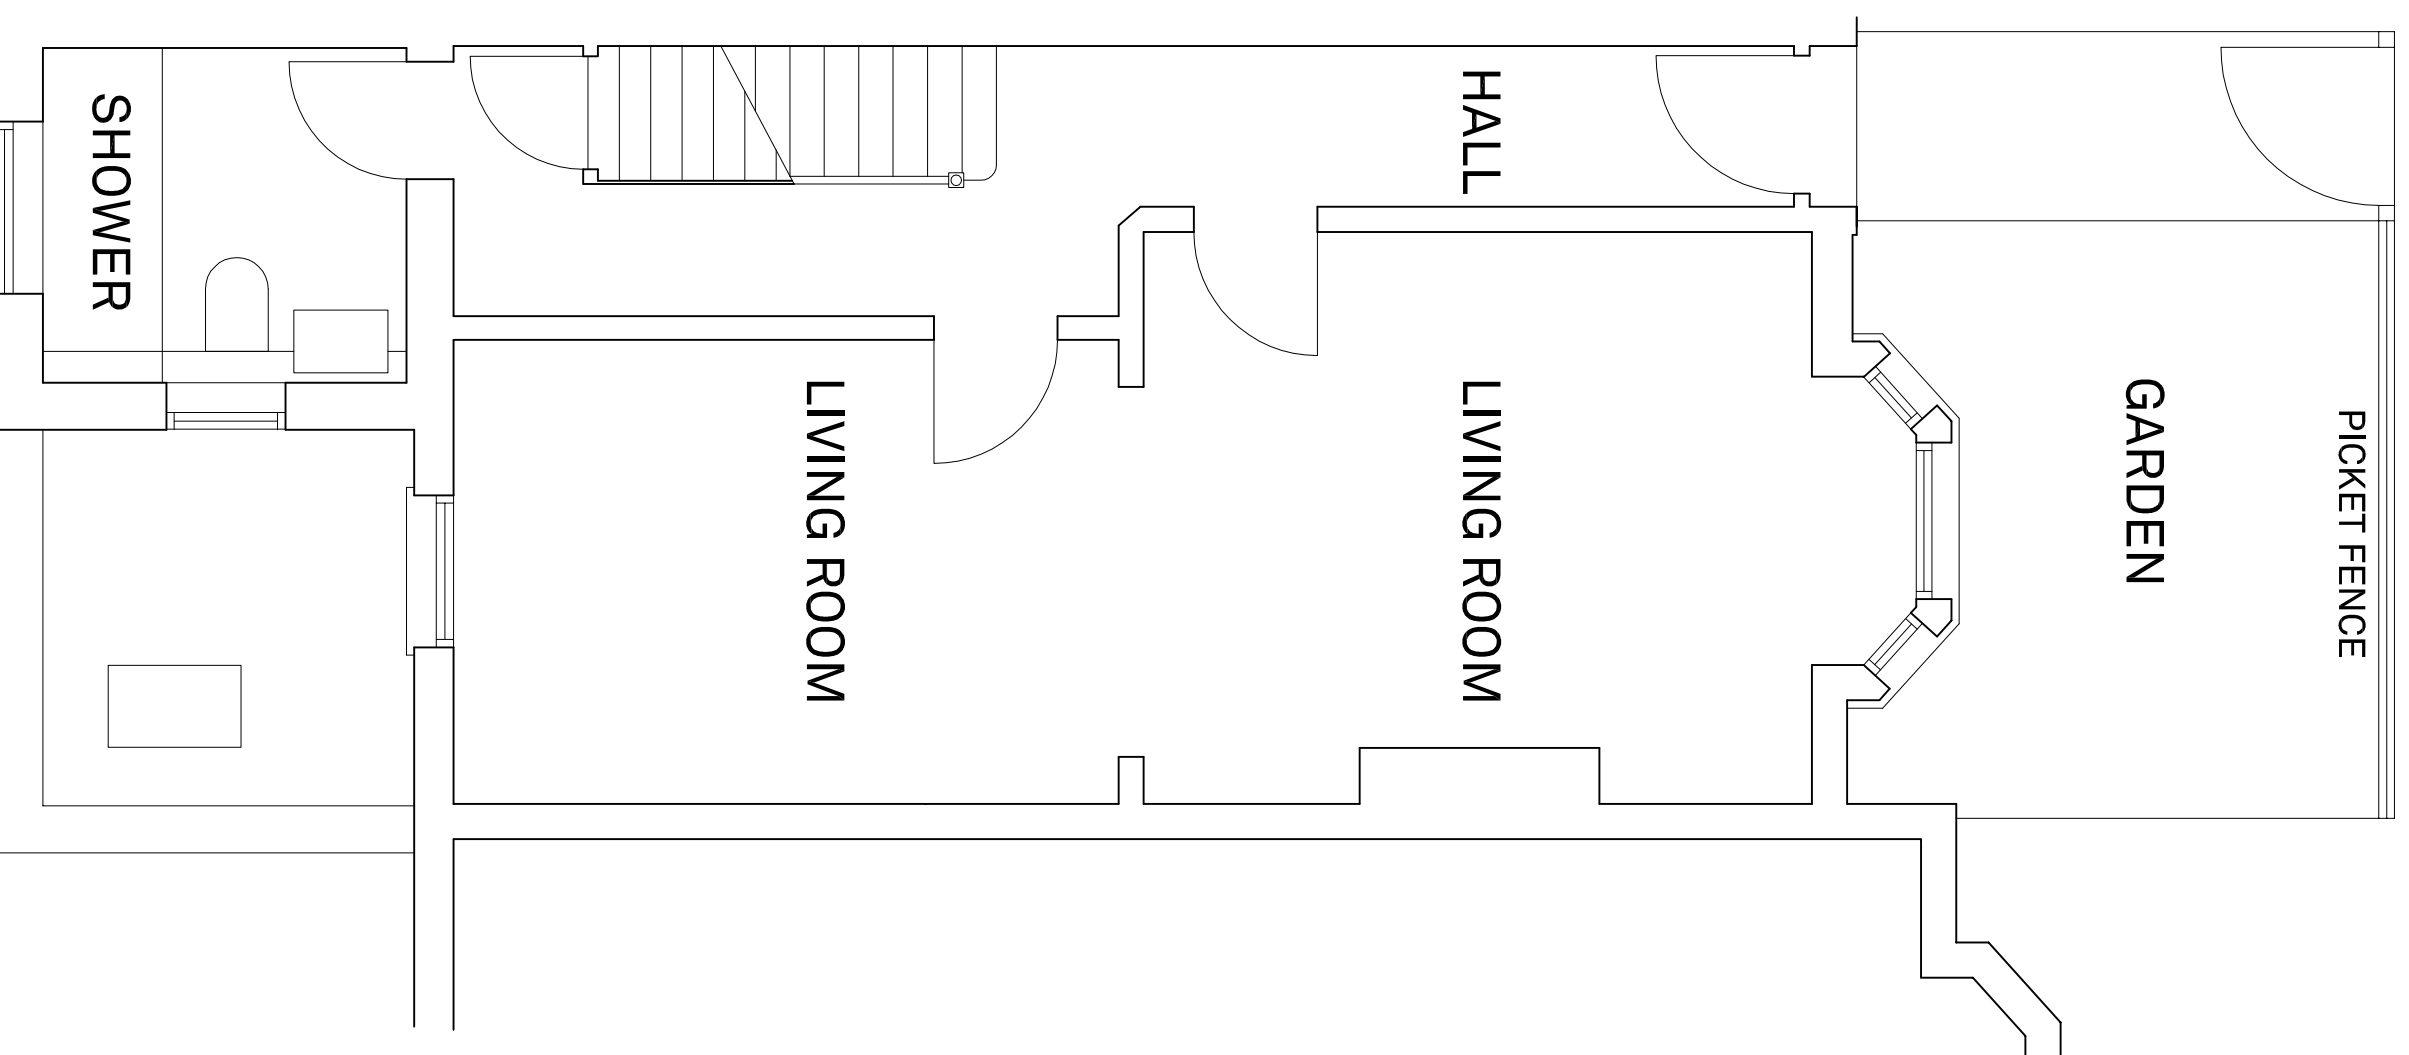


GROUND FLOOR PLAN  
AS EXISTS

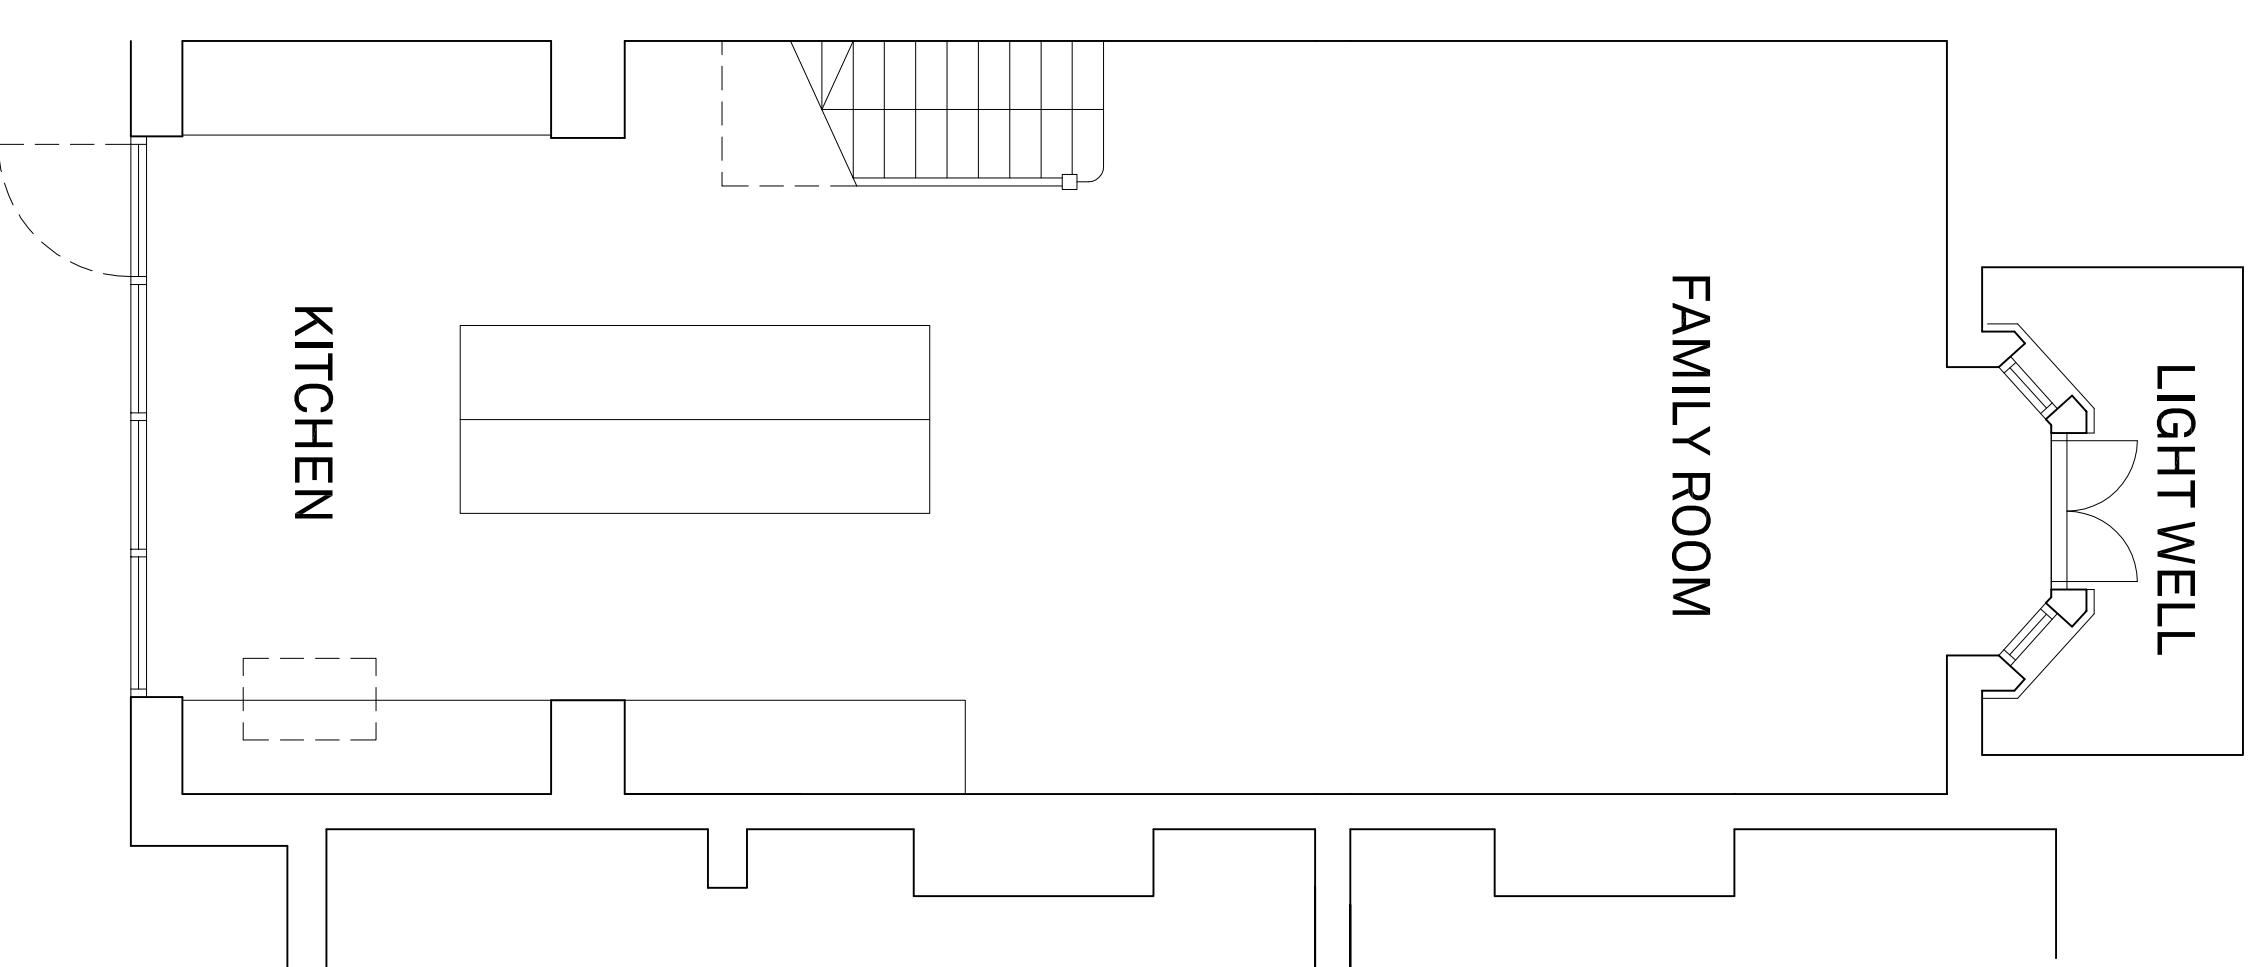

LOWER GROUND FLOOR PLAN  
AS PROPOSED

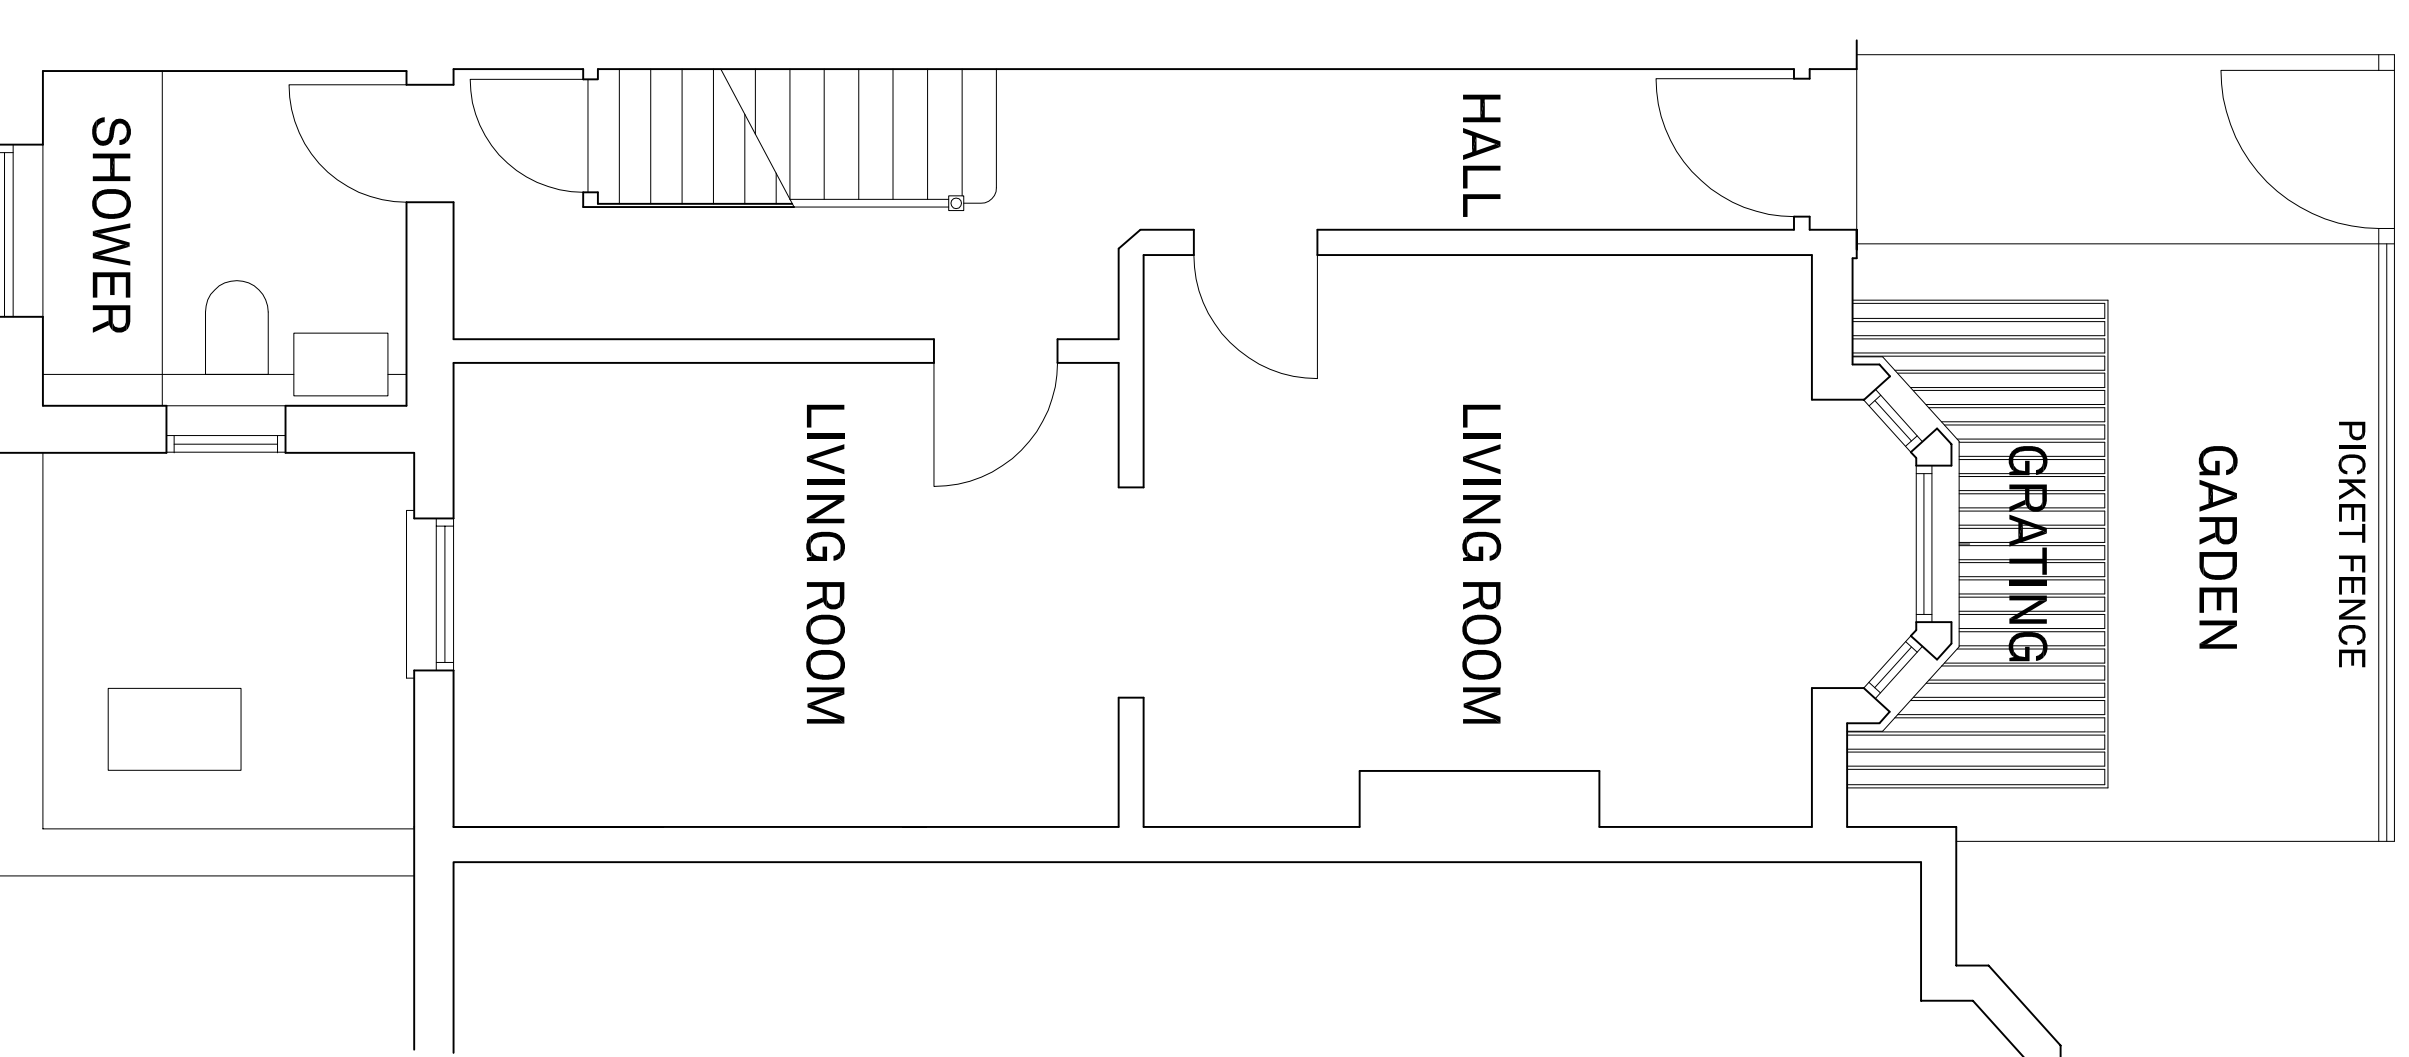

GROUND FLOOR PLAN  
AS PROPOSED

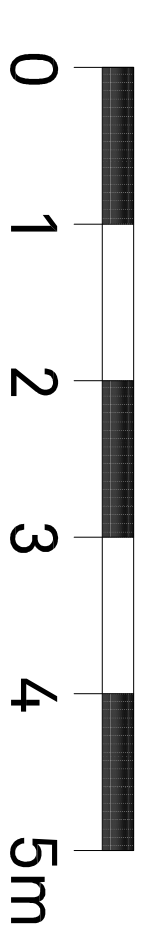

FOR CONSTRUCTION

Notes:  
1. This drawing to be read in conjunction with the specification and structural and consultants drawings and specifications.  
2. Any discrepancies between this and any other relevant drawing must be brought to the attention of the architect immediately.

3. Note to Builders:  
Dimensions are to be used.  
Do not scale from any part of this drawing.  
4. This drawing remains the property of R O H Architects Limited and is protected by copyright.

Rev	Date	Description

Client  
Hasan Harneed  
2 South Hill Park  
London NW3  
Project  
53 RUTH LANE  
LONDON NW3 7NL

Title  
Plans as Existing and Proposed

Job No	Dwg No	Rev	Stage
16019	P-100	P1	-
Date	Scale	Drwn	Chkd
June 17	1:50 @ A1	ROH	-

**ROH ARCHITECTS**  
25 Lonsdale Road  
London NW6 6BA

Tel: +44 (0)20 7372 7576  
Fax: +44 (0)20 7372 0078  
info@roh-architects.com  
www.roh-architects.com