

Garden extends beyond
see 153/PL/L02

41 Hillfield Road 43 Hillfield Road 45 Hillfield Road


Assumed Boundary

Assumed Boundary

Line of ground floor closet
wing dashed

45A
Hillfield
Road

High level window

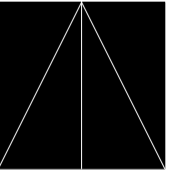

STUDIO MCLEOD

The Studio
320 Kilburn Lane
London W9 3EF

+44 (0)20 8968 5232
info@studiomcleod.com

notes

revisions:

to be read in conjunction with all other information issued by other consultants. drawing not to be scaled - contractors must verify all dimensions on site before commencing work. any discrepancies to be reported to the designer. drawing to be read in conjunction with all other relevant drawings. all dimensions in mm unless otherwise stated

Studio McLeod Architecture Limited: The Studio, 320 Kilburn Lane, London, W9 3EF. Registered in England. Company Number 08474700

**43 Hillfield Road
London, NW6 1QD**


EXISTING BASEMENT PLAN

drawing no. **153-SU-B-P01** rev. -

scale 1:100 @A3


date 8 NOV 2017

status PLANNING

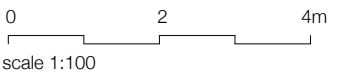

Garden extends beyond
see 153/PL/L02


41 Hillfield Road 43 Hillfield Road 45 Hillfield Road

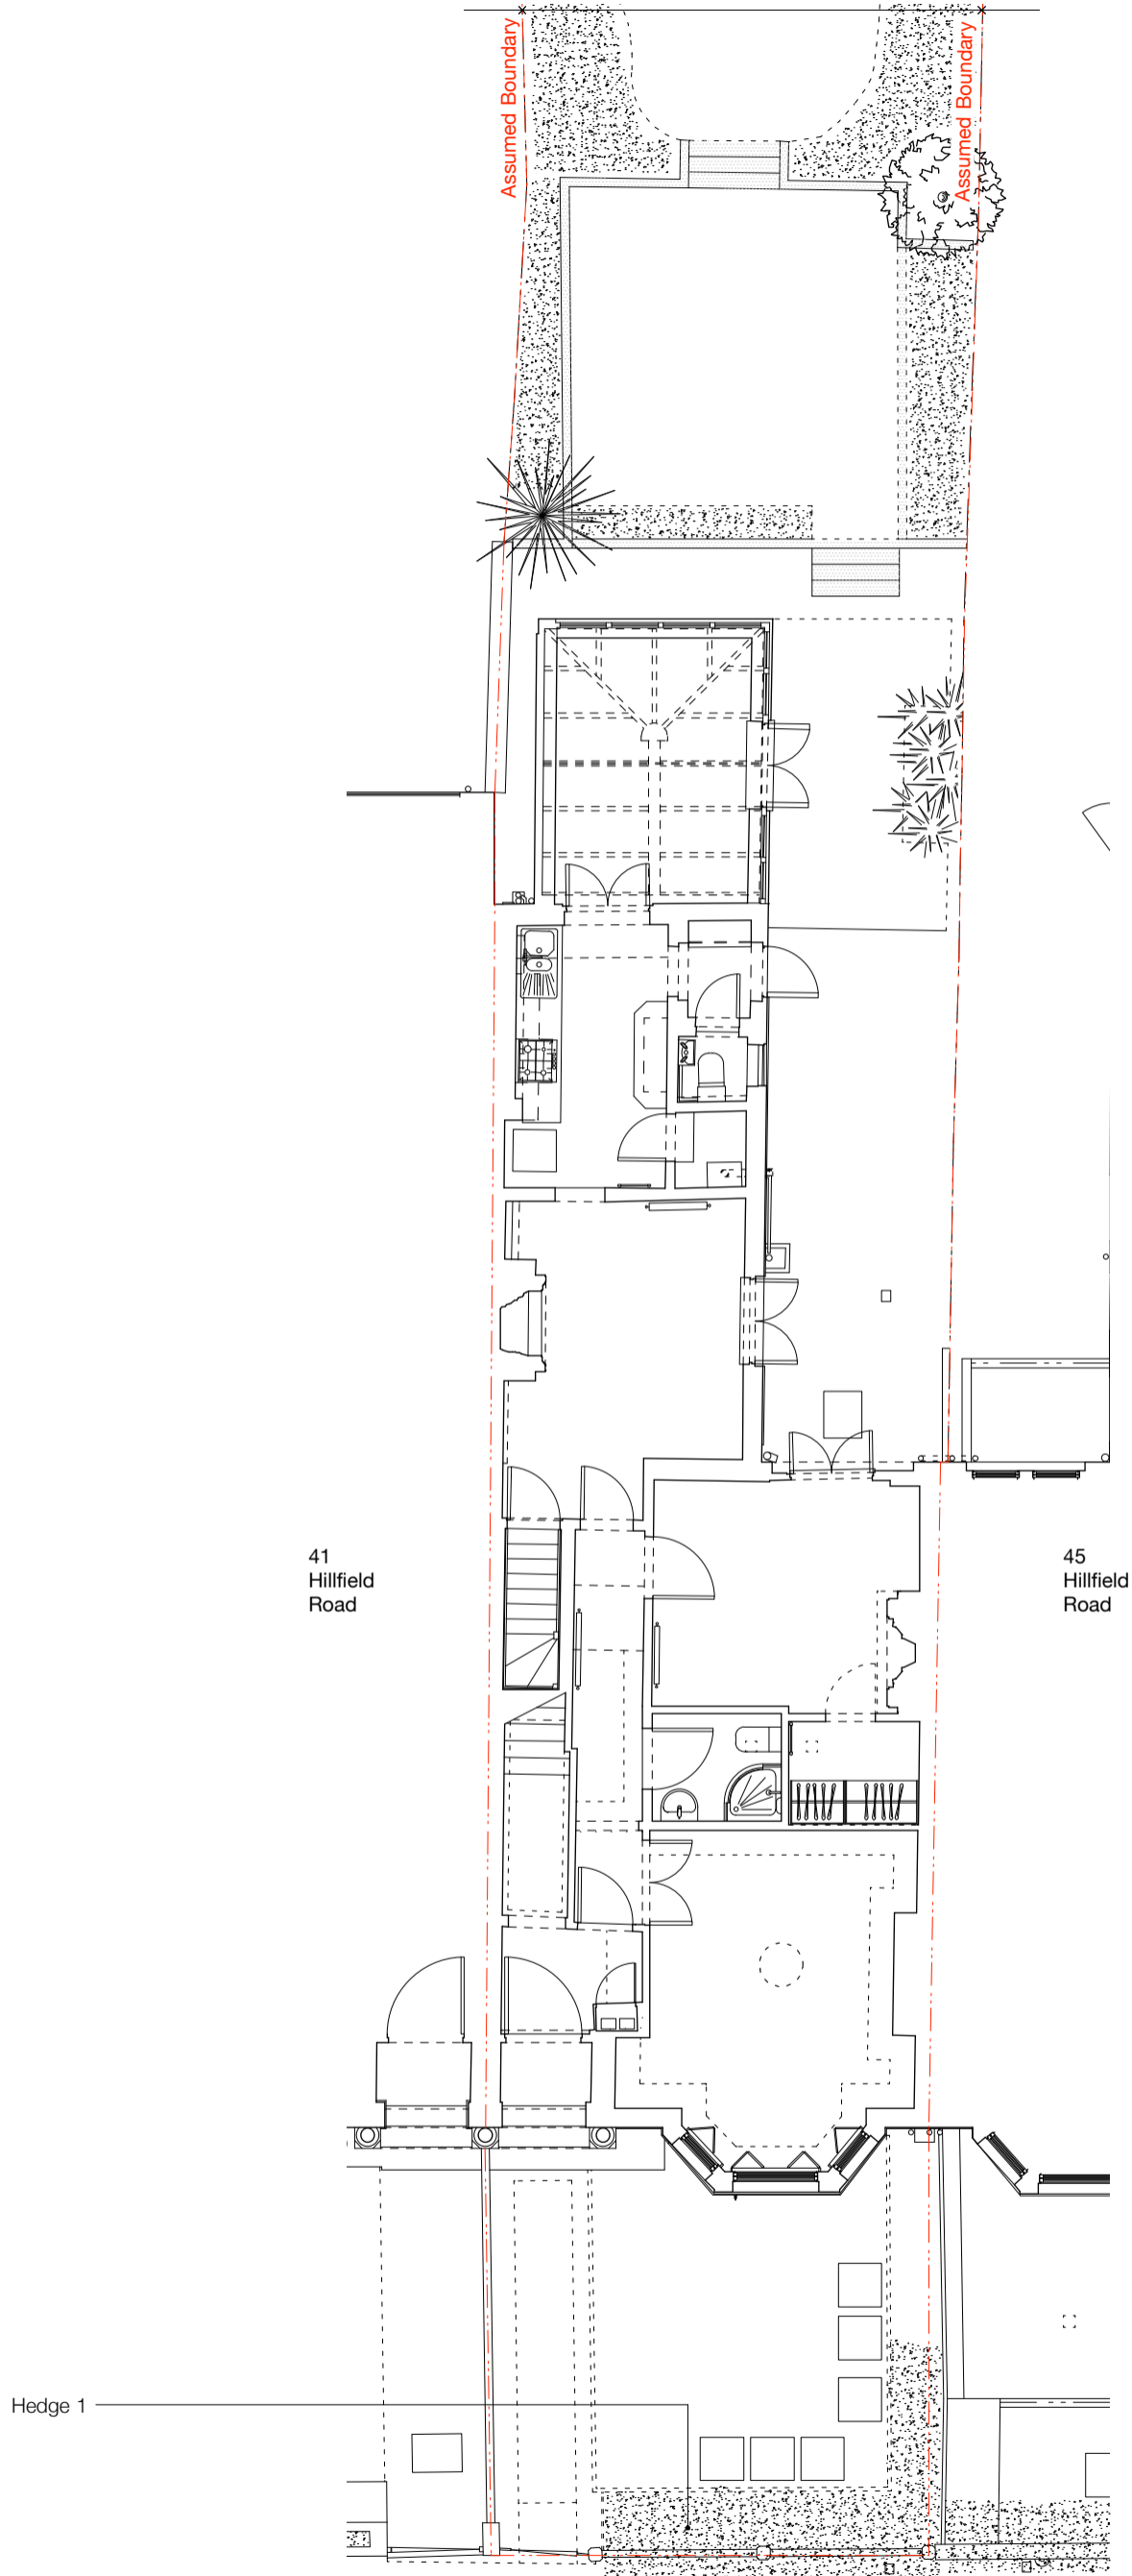

Hedge 1

41
Hillfield
Road

45
Hillfield
Road

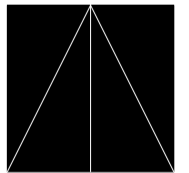


STUDIO MCLEOD

The Studio
320 Kilburn Lane
London W9 3EF

+44 (0)20 8968 5232
info@studiomcleod.com

notes	
revisions:	
to be read in conjunction with all other information issued by other consultants. drawing not to be scaled - contractors must verify all dimensions on site before commencing work. any discrepancies to be reported to the designer. drawing to be read in conjunction with all other relevant drawings. all dimensions in mm unless otherwise stated	
Studio McLeod Architecture Limited: The Studio, 320 Kilburn Lane, London, W9 3EF. Registered in England. Company Number 08474700	
53 HILLFIELD ROAD LONDON, NW6 1QD	
EXISTING GROUND FLOOR PLAN	
drawing no. 153-SU-B-P02	rev. -
scale 1:100 @A3	
date 8 NOV 2017	
status PLANNING	


EXISTING GROUND FLOOR PLAN

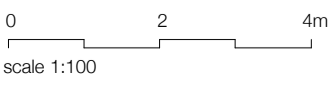

41 Hillfield Road

43 Hillfield Road

45 Hillfield Road

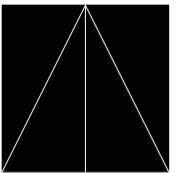

STUDIO MCLEOD

The Studio
320 Kilburn Lane
London W9 3EF

+44 (0)20 8968 5232
info@studiomcleod.com

notes

revisions:

-	-
-	-
-	-
-	-
-	-
-	-
-	-
-	-
-	-
-	-


to be read in conjunction with all other information issued by other consultants. drawing not to be scaled - contractors must verify all dimensions on site before commencing work, any discrepancies to be reported to the designer. drawing to be read in conjunction with all other relevant drawings. all dimensions in mm unless otherwise stated

Studio McLeod Architecture Limited: The Studio, 320 Kilburn Lane, London, W9 3EF. Registered in England. Company Number 08474700

**43 HILLFIELD ROAD
LONDON, NW6 1QD**

EXISTING FRONT ELEVATIONS

drawing no.	153-SU-B-P03	rev.	-
scale	1:50 @A3		
date	8 NOV 2017		
status	PLANNING		

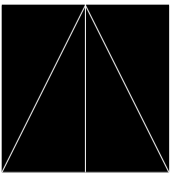

STUDIO MCLEOD

The Studio
320 Kilburn Lane
London W9 3EF

+44 (0)20 8968 5232
info@studiomcleod.com

notes

revisions:



to be read in conjunction with all other information issued by other consultants. drawing not to be scaled - contractors must verify all dimensions on site before commencing work, any discrepancies to be reported to the designer. drawing to be read in conjunction with all other relevant drawings. all dimensions in mm unless otherwise stated

Studio McLeod Architecture Limited: The Studio, 320 Kilburn Lane, London, W9 3EF. Registered in England. Company Number 08474700


**43 HILLFIELD ROAD
LONDON, NW6 1QD**

EXISTING ELEVATIONS

drawing no.	153-SU-B-P04	rev.	-
scale	1:50 @A3		
date	8 NOV 2017		
status	PLANNING		

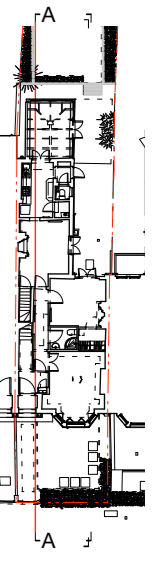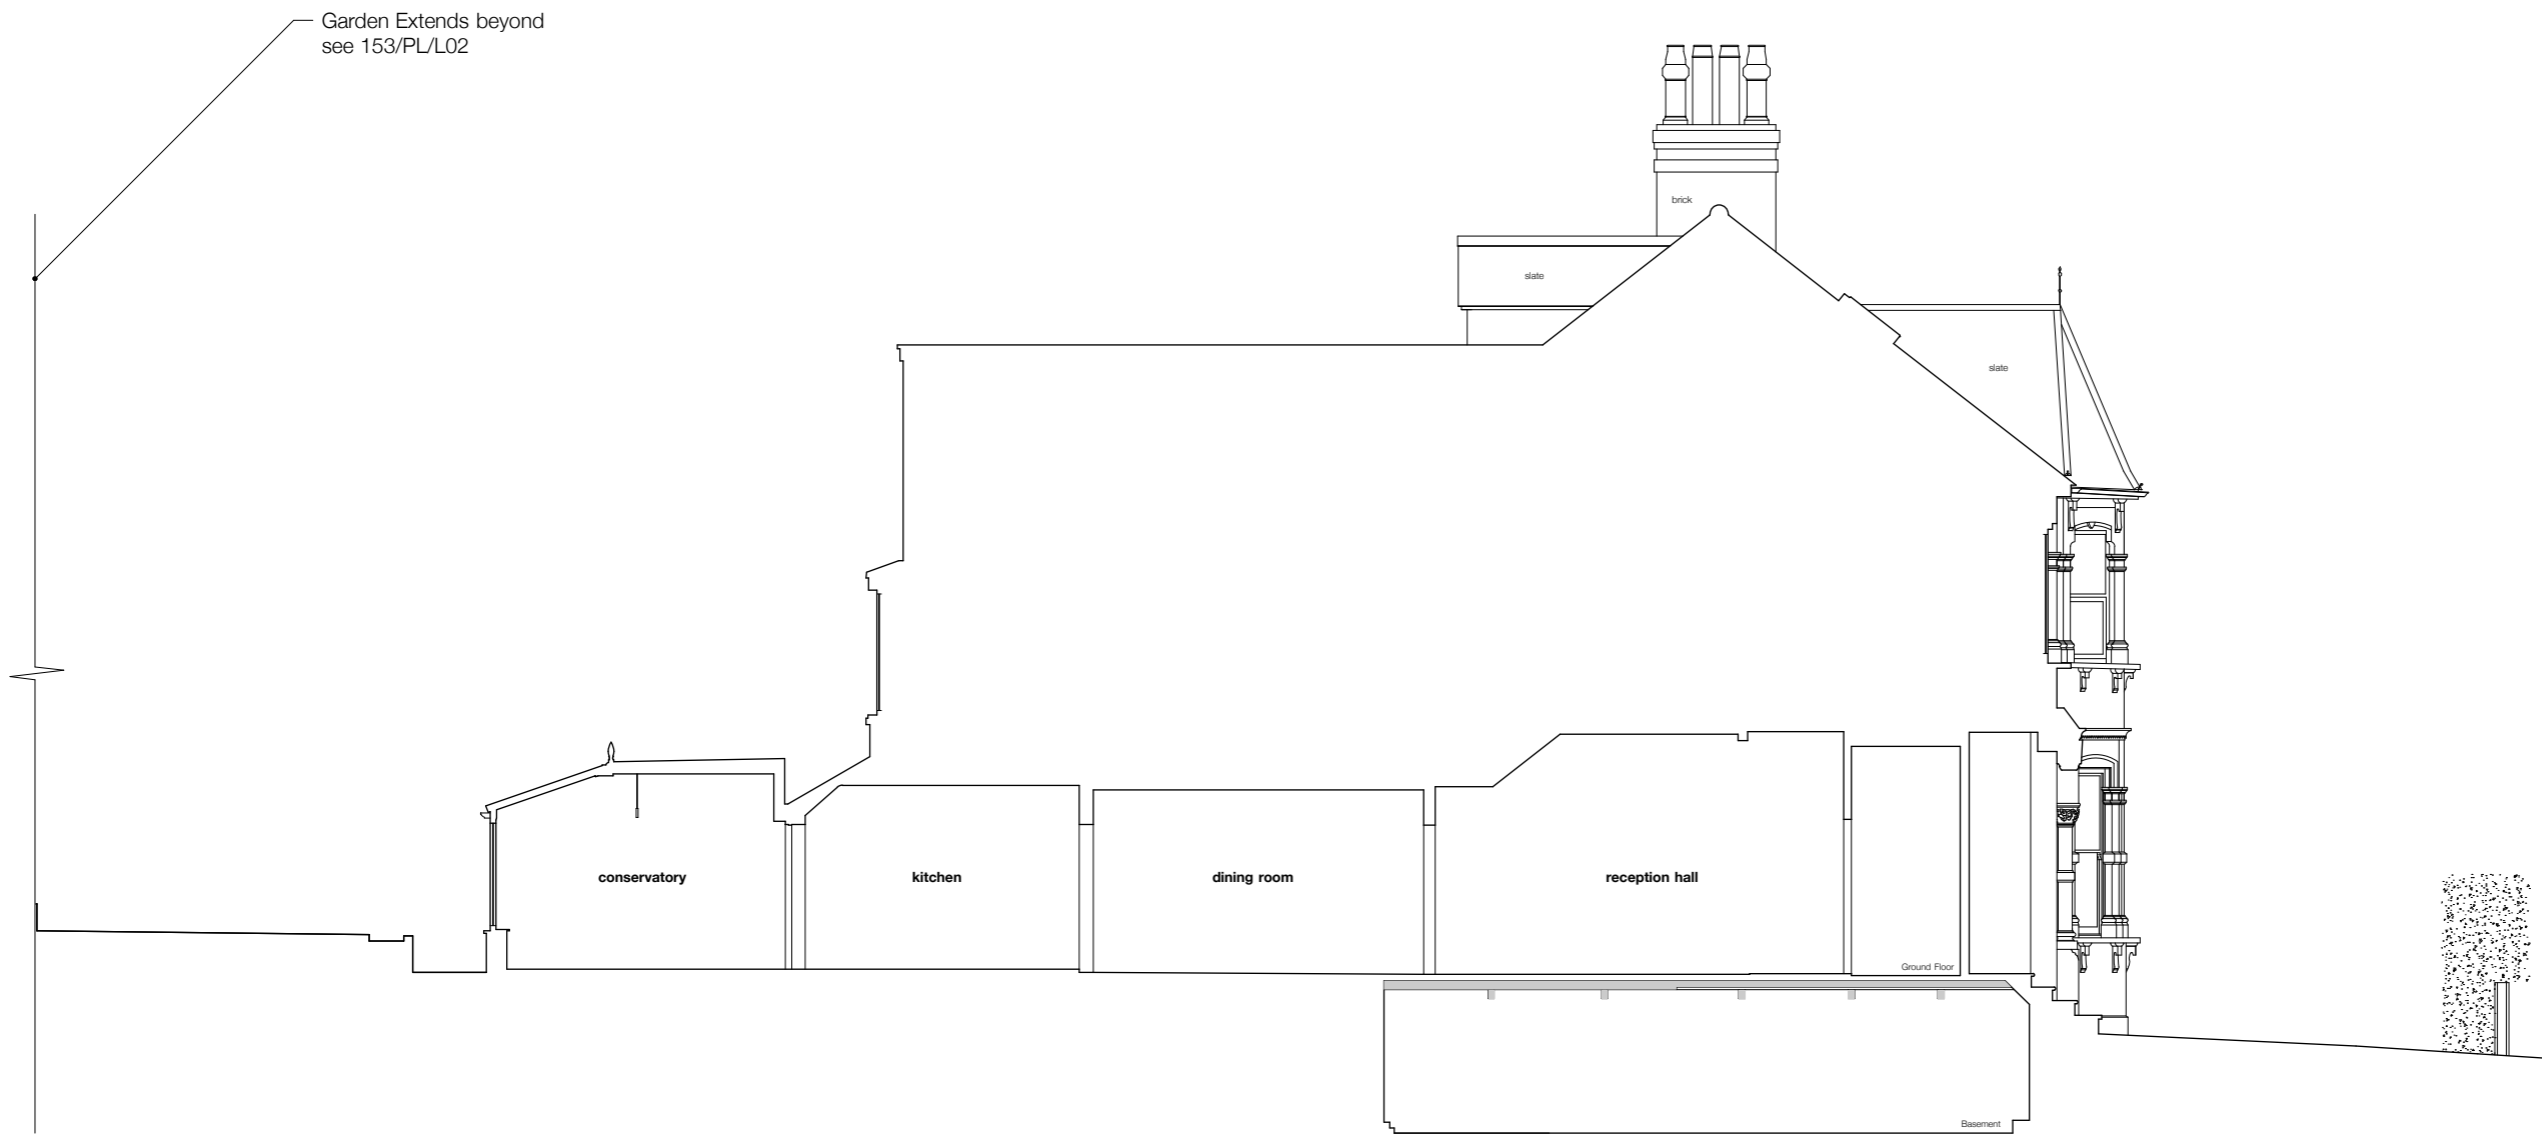

KEY PLAN

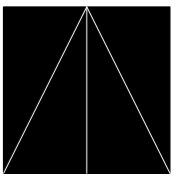

STUDIO MCLEOD

The Studio
320 Kilburn Lane
London W9 3EF

+44 (0)20 8968 5232
info@studiomcleod.com

notes
revisions:

to be read in conjunction with all other information issued by other consultants. drawing not to be scaled - contractors must verify all dimensions on site before commencing work, any discrepancies to be reported to the designer. drawing to be read in conjunction with all other relevant drawings. all dimensions in mm unless otherwise stated

Studio McLeod Architecture Limited: The Studio, 320 Kilburn Lane, London, W9 3EF. Registered in England. Company Number 08474700

**43 HILLFIELD ROAD
LONDON, NW6 1QD**

EXISTING SECTION AA


drawing no.	153-SU-B-P05	rev.	-
-------------	---------------------	------	---

scale	1:50 @A3
-------	----------

date	8 NOV 2017
------	------------

status	PLANNING
--------	----------


EXISTING SECTION AA

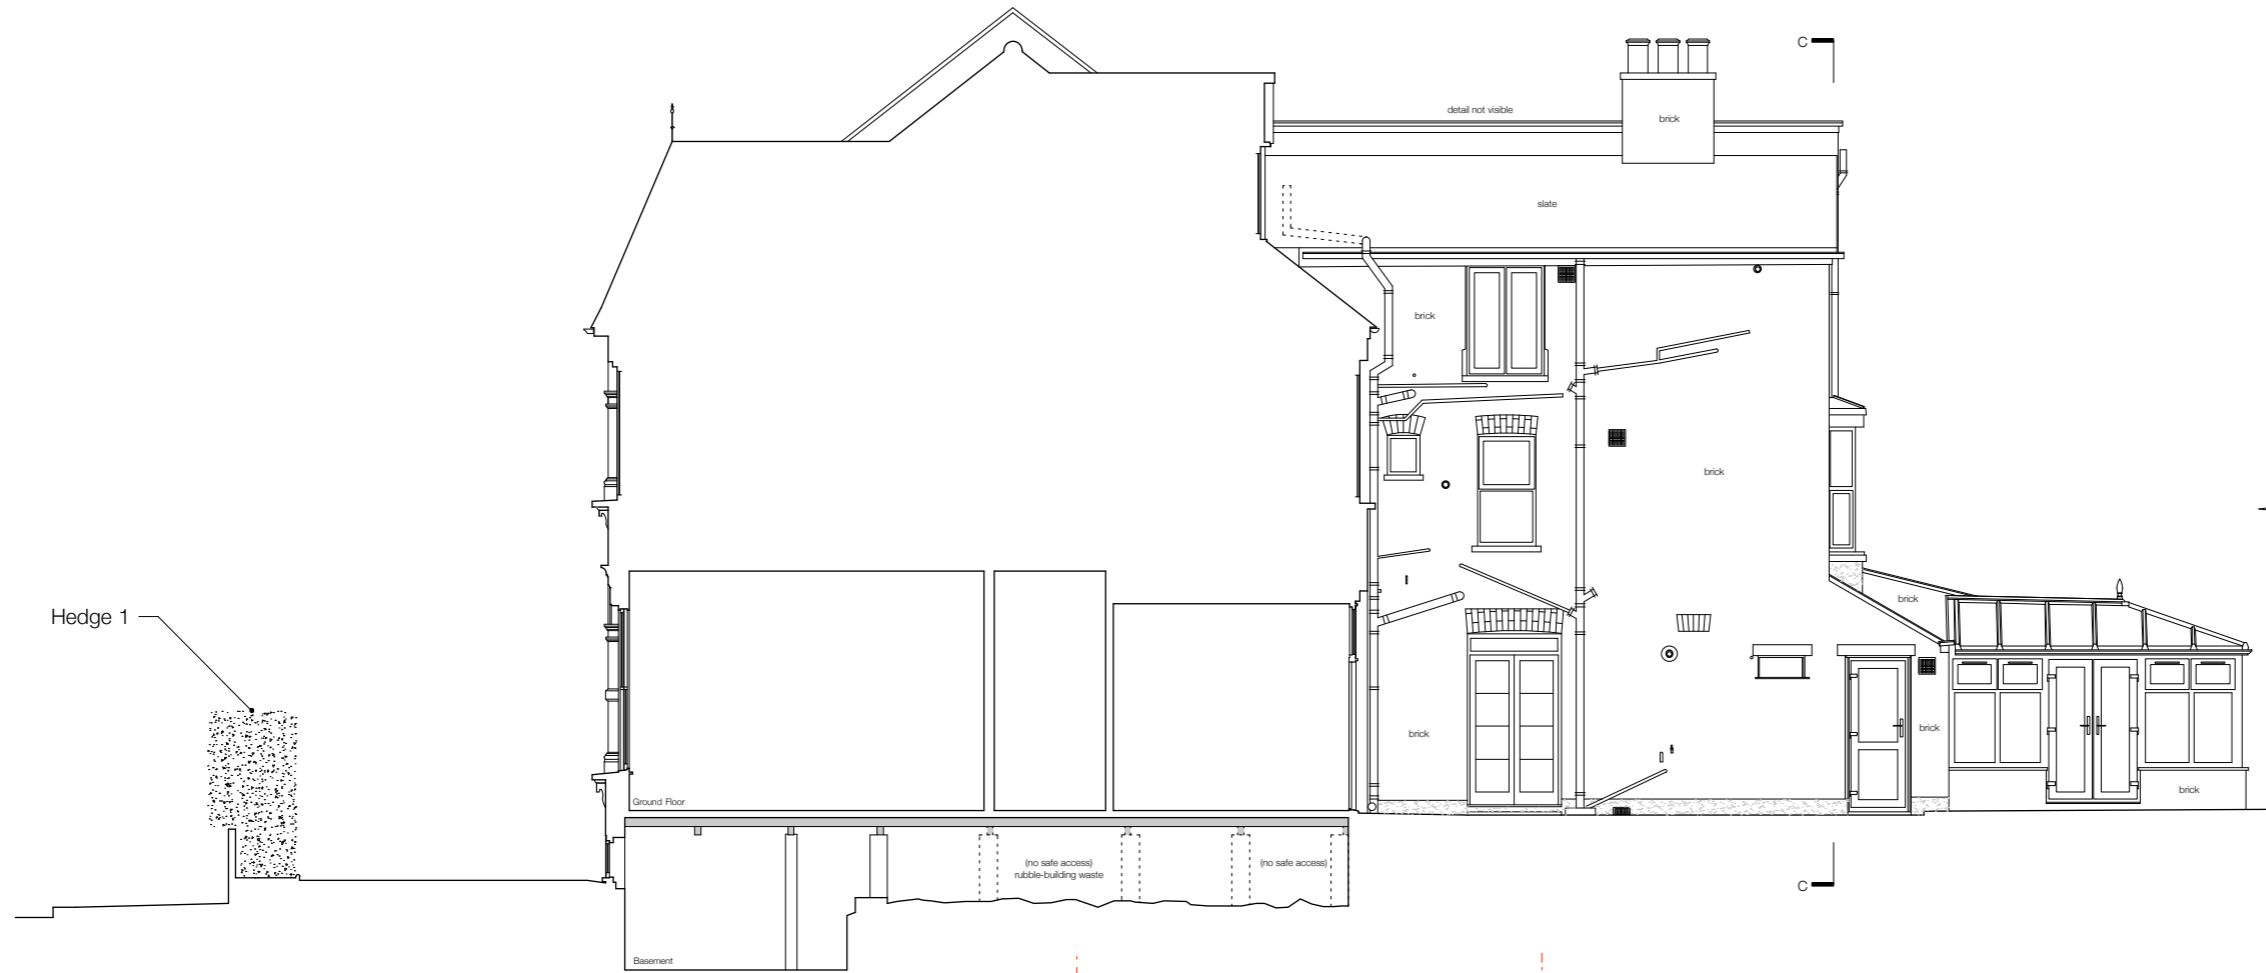


SECTION BB



SECTION CC

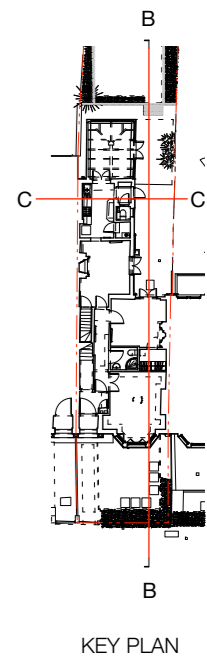

KEY PLAN

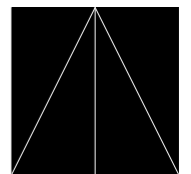

STUDIO MCLEOD

The Studio
320 Kilburn Lane
London W9 3EF

+44 (0)20 8968 5232
info@studiomcleod.com

notes

revisions:

to be read in conjunction with all other information issued by other consultants. drawing not to be scaled - contractors must verify all dimensions on site before commencing work, any discrepancies to be reported to the designer. drawing to be read in conjunction with all other relevant drawings. all dimensions in mm unless otherwise stated

Studio McLeod Architecture Limited: The Studio, 320 Kilburn Lane, London, W9 3EF. Registered in England. Company Number 08474700

**43 HILLFIELD ROAD
LONDON, NW6 1QD**

EXISTING SECTION B-B / C-C

drawing no. **153-SU-B-P06** rev. -

scale 1:50 @A3

date 8 NOV 2017

status PLANNING