


LOCATION PLAN


1:1250

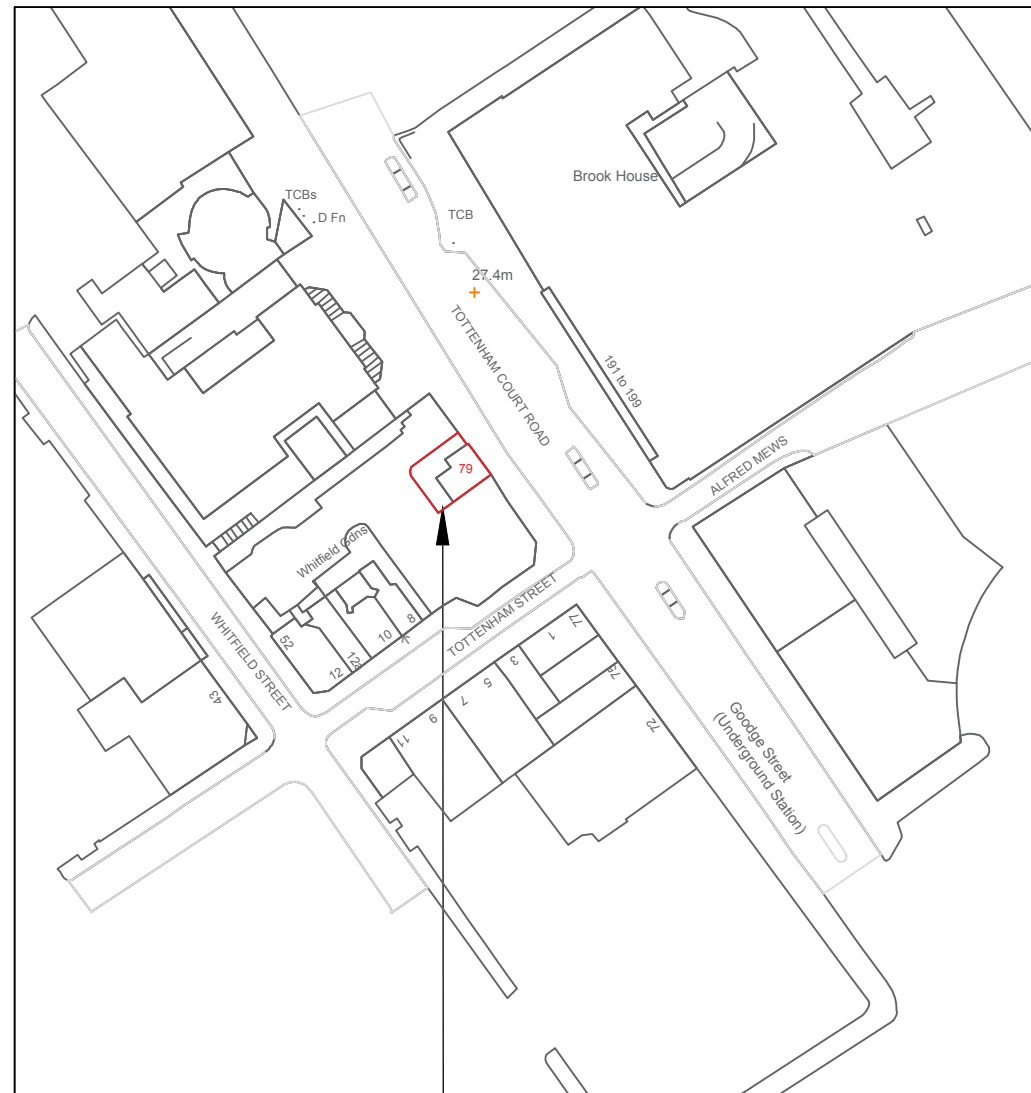

THE SITE

SITE PLAN

1:500

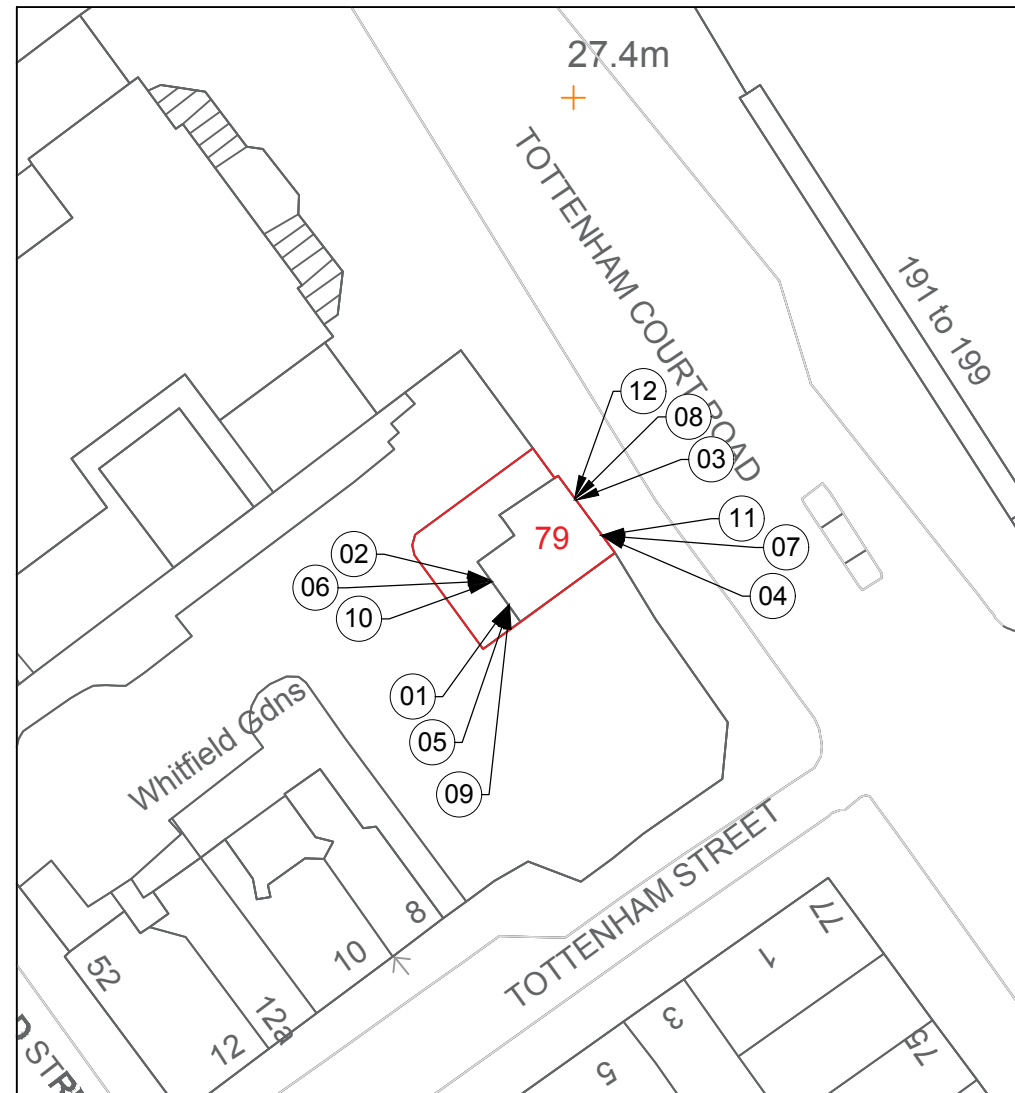

PROPOSED WINDOWS LOCATION

1. All dimensions in millimetres (mm) and levels in metres (m) unless noted otherwise.
2. This drawing to be read in conjunction with all other relevant drawings and specification.
3. All work to comply with the relevant British Standards, Codes of Practice and the Building Regulations.

Revisions:

Customer: Mr Ghanshyam Patel
 Flat
 79 Tottenham Court Road
 London
 W1T 4TB

Drawing Title:
 Location and Site plan

Drawing No: 3052/PP/01	Contract No: EF3052AV
Scale: As Shown	Starting Date: 25 Oct 2017
Drawn: V.USEVICIUTE	Revision: .
Size: A3	Ref No: .

© Crown copyright. All rights reserved.
 License numbers 010031673 and 100042205

