

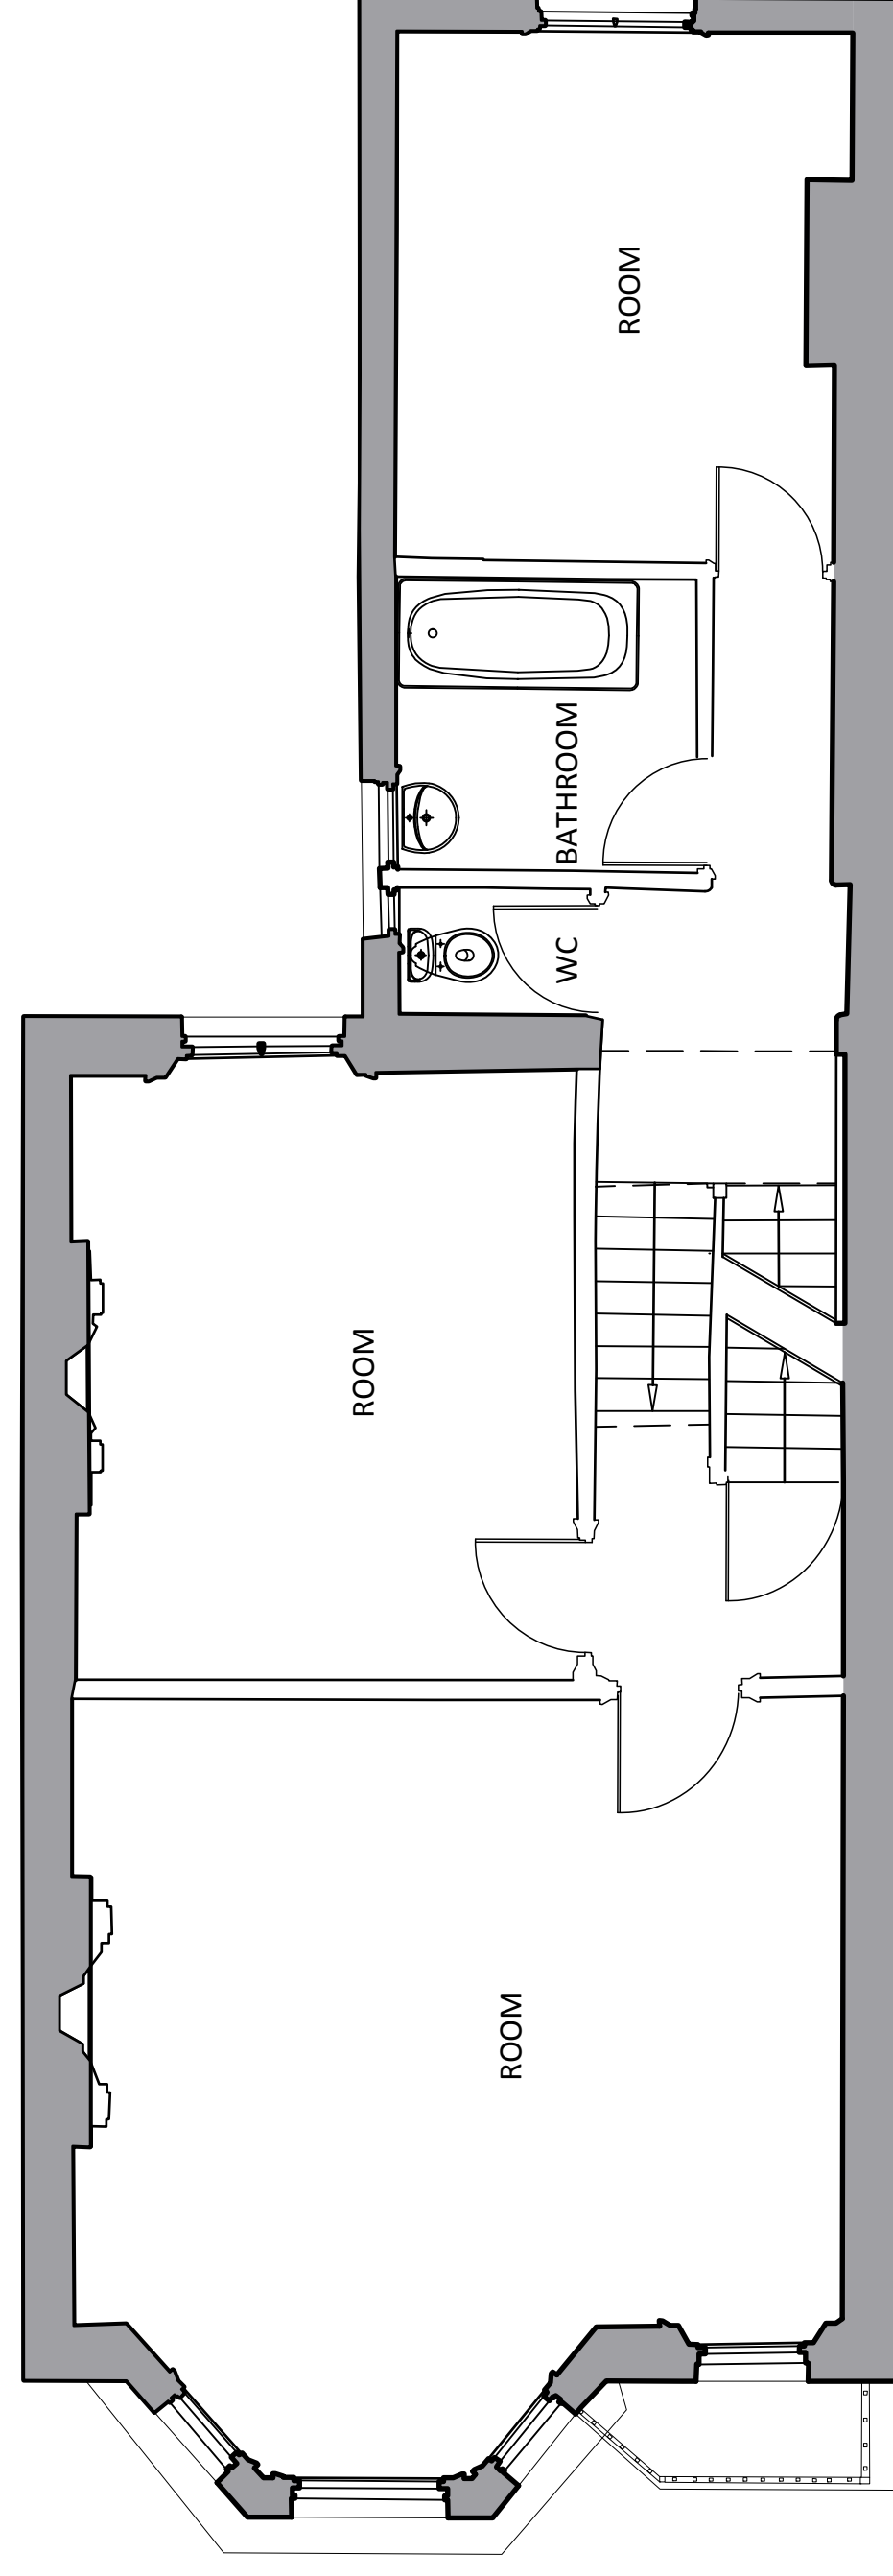


EXISTING SECOND FLOOR
1:100 @ A3

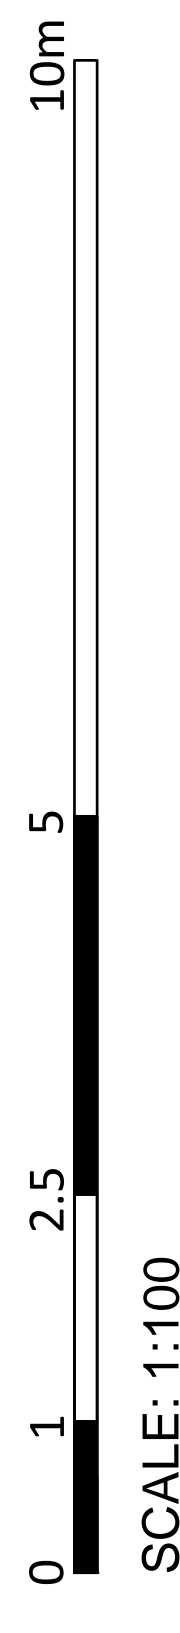

EXISTING FIRST FLOOR
1:100 @ A3

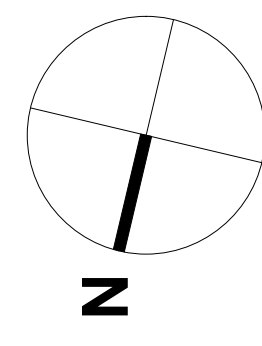

<p>GENERAL NOTES: Do not scale from this drawing. Only written dimensions to be worked from. This drawing is to be read in conjunction with all other contract documents, specifications and all other consultants drawings. All dimensions are to be checked on site before any work or shop drawings are commenced. This drawing is copyright. No drawing shall be reproduced in any form without prior written permission from Living in Space Ltd. Inform Living in Space of any discrepancies in this drawing before proceeding with works.</p>		<p>NOTES:</p>		<p>PROJECT NAME: 91 SAVERNAKE ROAD</p>	
Rev	Date	Description	Drawn	Checked	STATUS:
P1	06.11.17	Issued for Planning	LF	ZA	PLANNING
<p>SCALE: 1:100 @ A3 / 1:50 @ A1</p>			<p>DATE: 27.10.2017</p>		
<p>DRAWING NO 003.17_EX02</p>			<p>REVISION P1</p>		
<p>DRAWING TITLE: EXISTING FIRST + SECOND FLOOR PLANS</p>					