

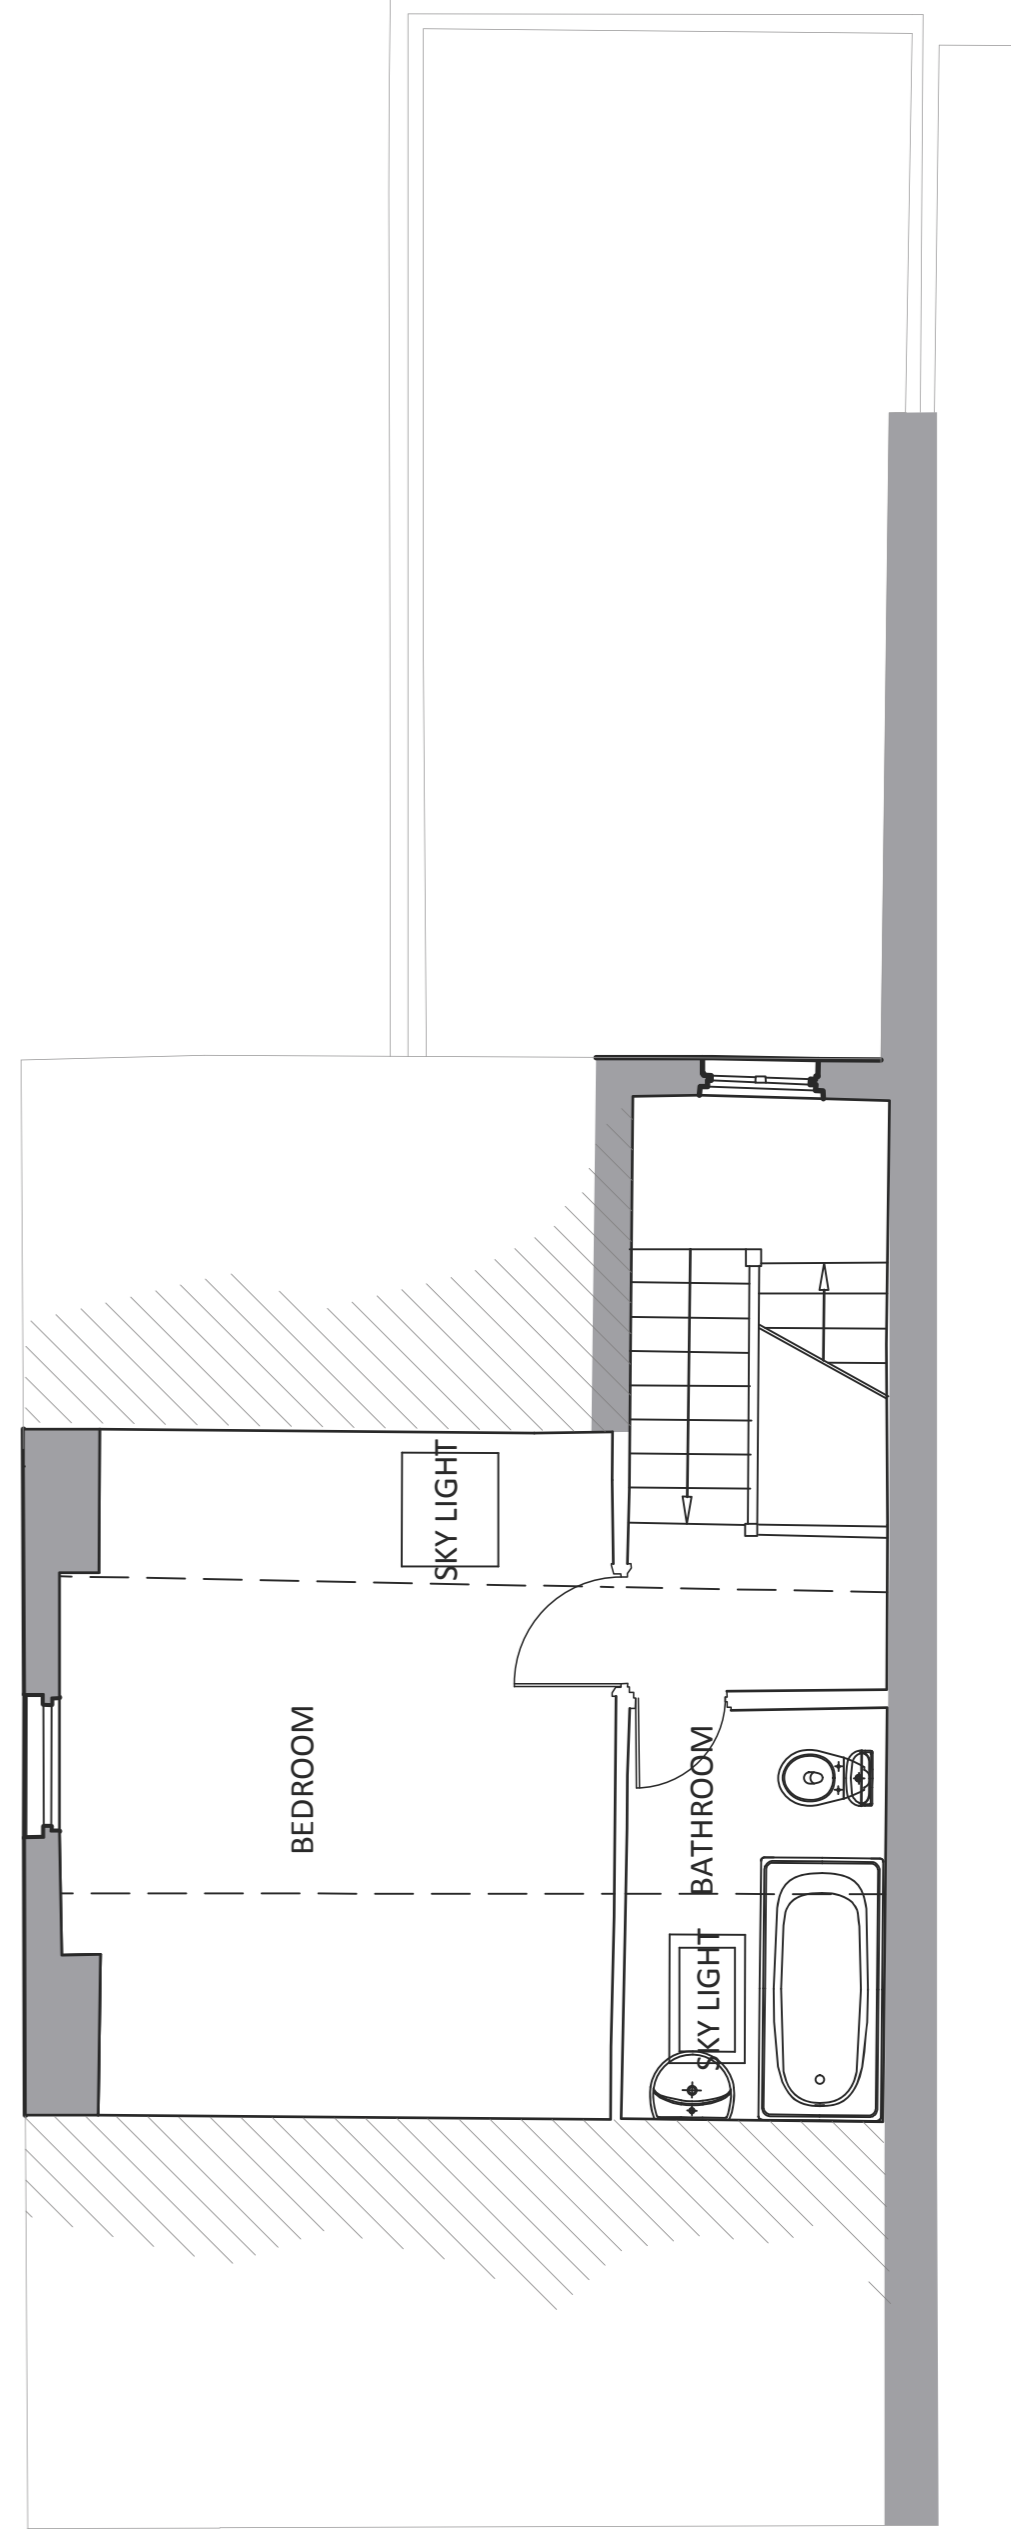


EXISTING ROOF PLAN
1:100 @ A3

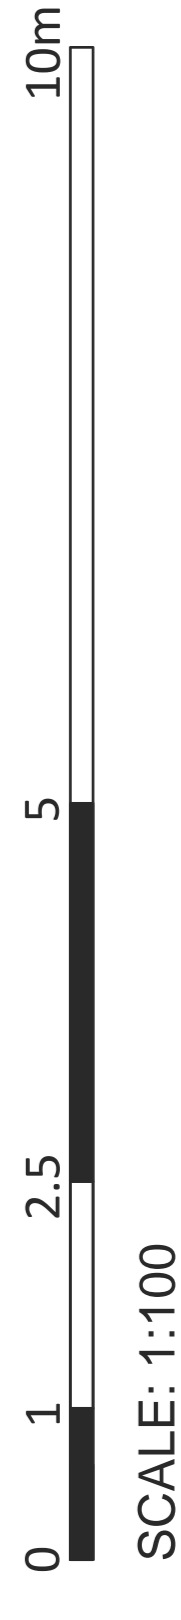

EXISTING THIRD FLOOR
1:100 @ A3

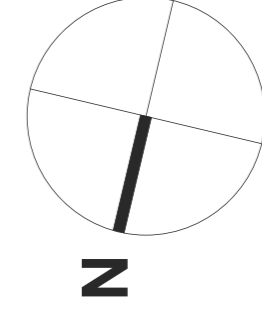

NOTES:

Do not scale from this drawing. Only written dimensions to be worked from.
 This drawing is to be read in conjunction with all other contract documents, specifications and all other consultants drawings.
 All dimensions are to be checked on site before any work or shop drawings are commenced.
 This drawing is copyright. No drawing shall be reproduced in any form without prior written permission from Living in Space Ltd.
 Inform Living in Space of any discrepancies in this drawing before proceeding with works.

Rev | Date | Description | Drawn | Checked | STATUS:

P1 | 06.11.17 | Issued for Planning | LF | ZA

PROJECT NAME:

91 SAVERNAKE ROAD

PLANNING

DATE: 27.10.2017

SCALE:

1:100 @ A3 / 1:50 @ A1

DRAWING NO

003.17_EX03

REVISION

P1

DRAWING TITLE:

EXISTING THIRD + ROOF FLOOR PLANS