


0 1m 2.5m 5m 10m

SCALE: 1:100

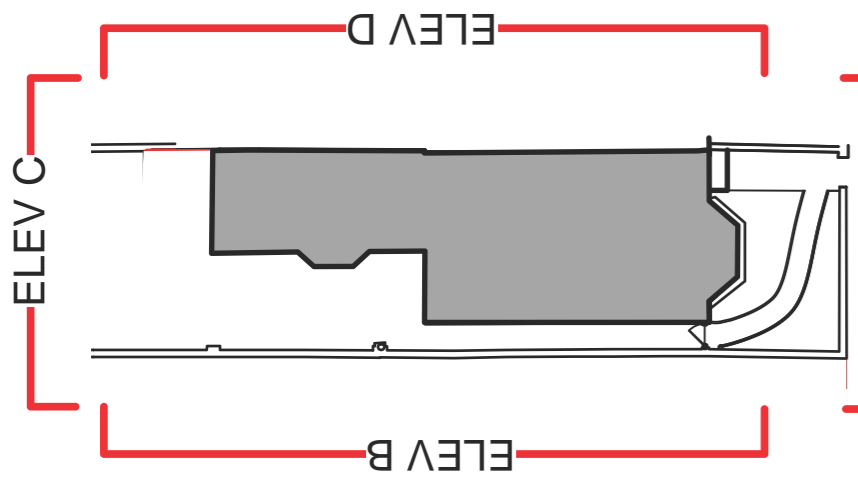

Existing tiled pitched roof


Existing Skylight

ELEV D

ELEV A

ELEV B

NO. 89 SAVERNAKE RD NO. 91 SAVERNAKE RD NO. 93

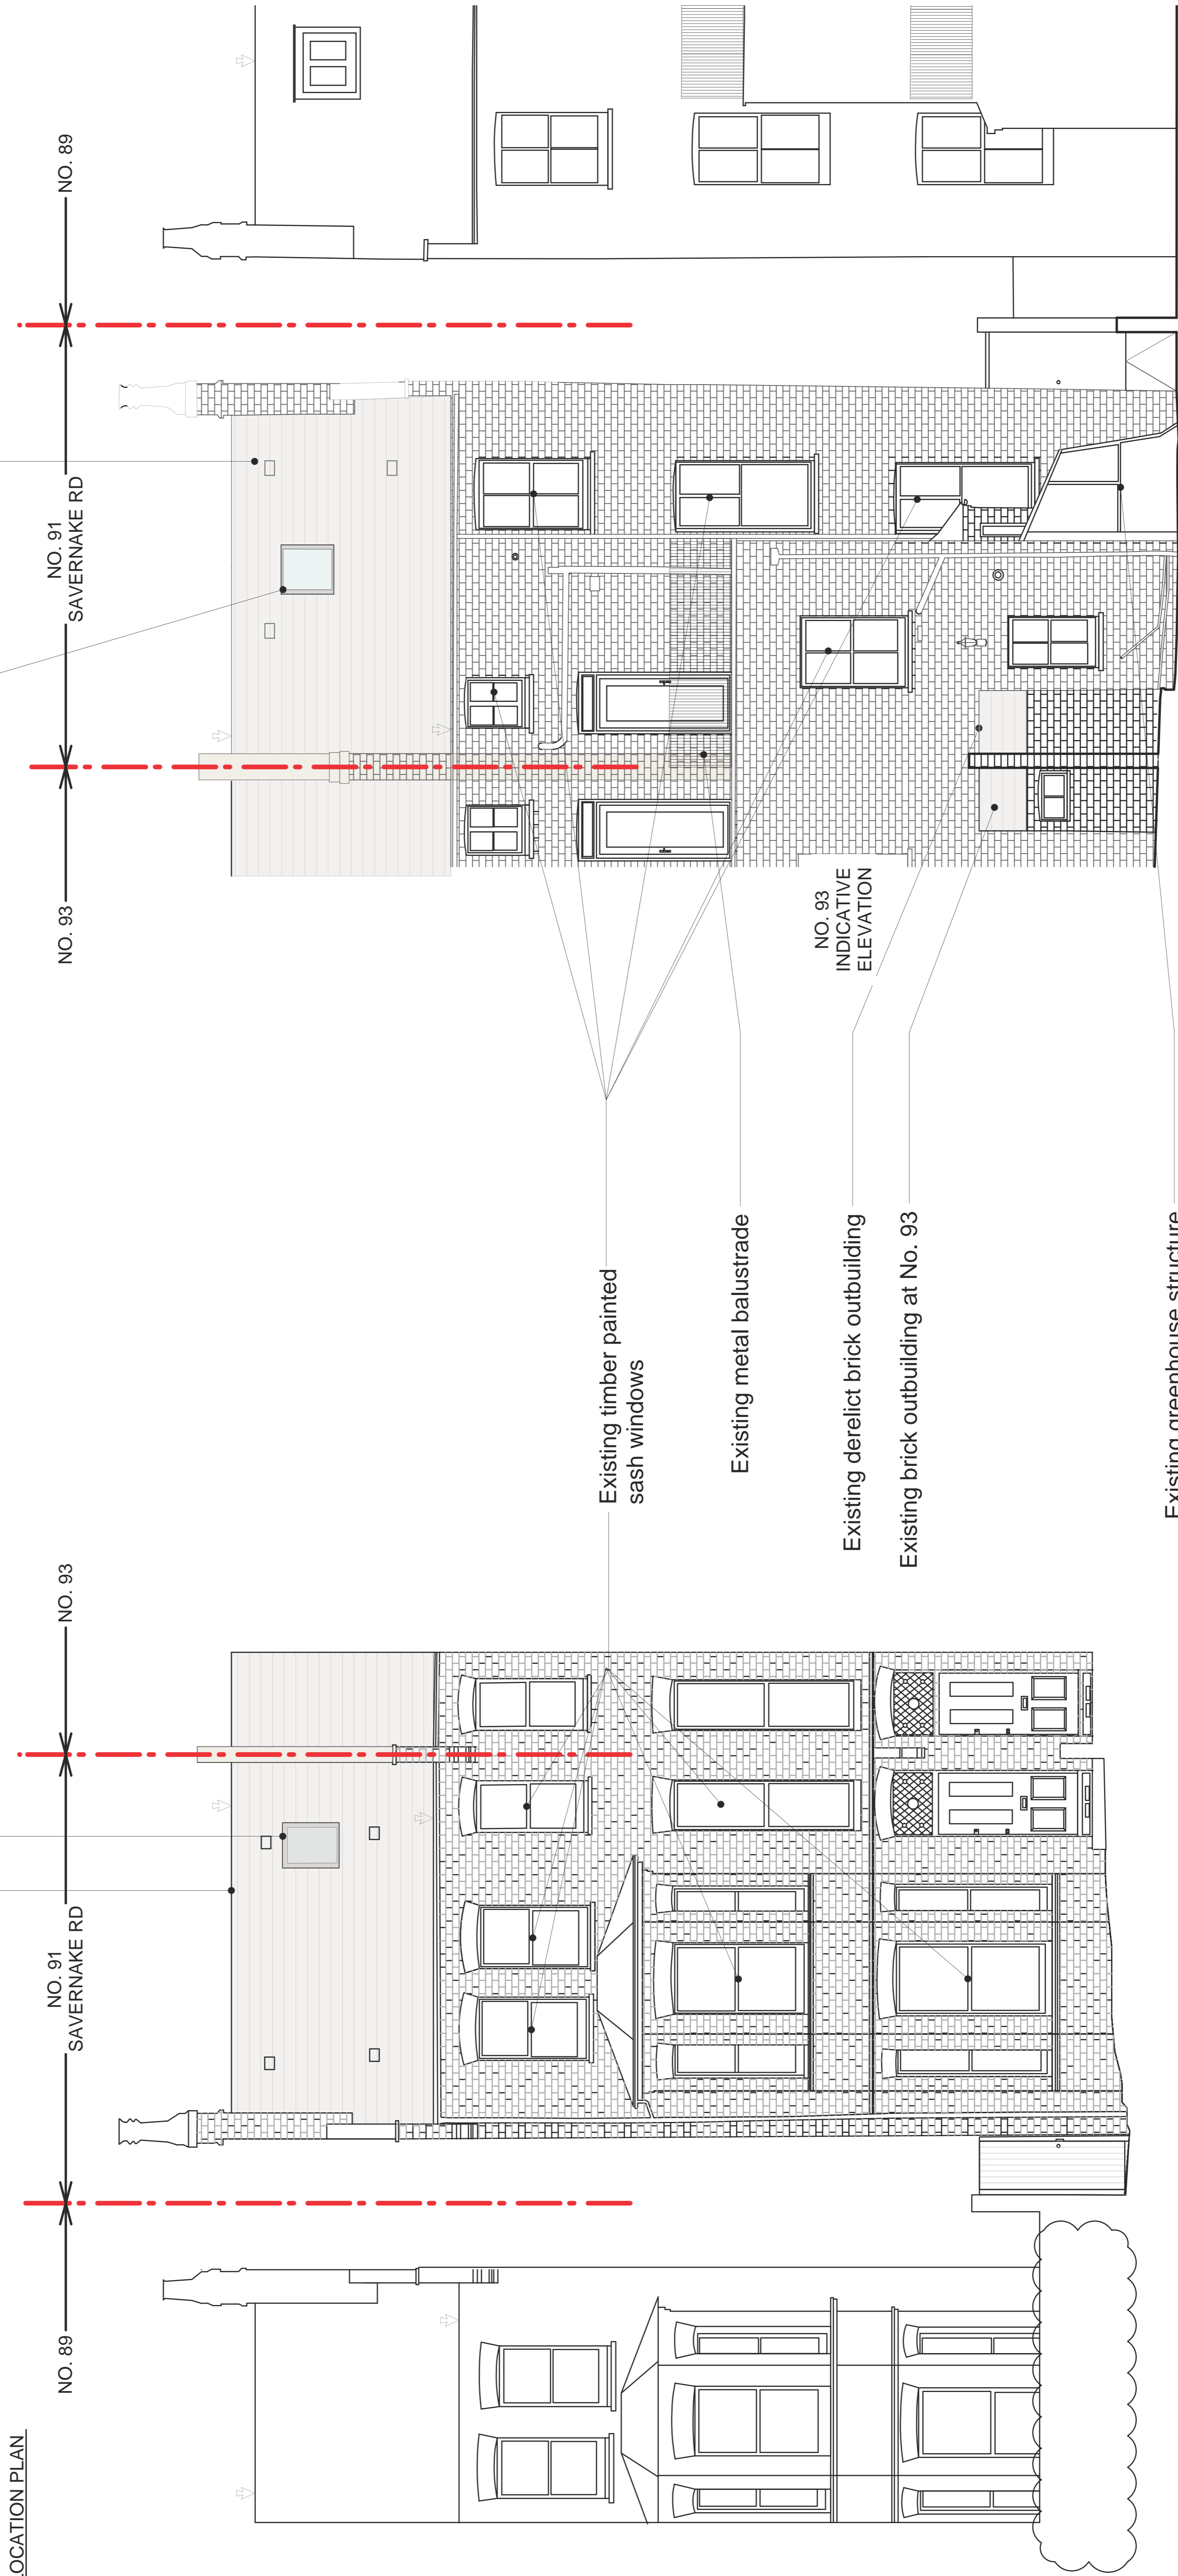

Existing timber painted sash windows

Existing metal balustrade

Existing derelict brick outbuilding

Existing brick outbuilding at No. 93

Existing greenhouse structure

NO. 93 INDICATIVE ELEVATION

Existing Front Elevation A
Scale: 100@A3

Existing Rear Elevation C
Scale: 100 @ A3



43 England's Lane
Belsize Park
London NW3 4YD
tel: 020 7722 3131
fax: 020 7463 0191
www.living-inspace.co.uk

GENERAL NOTES:
This drawing is to be read in conjunction with all other contract documents, specifications and all other consultants drawings.
All dimensions are to be checked on site before any work or shop drawings are commenced.
This drawing is copyright. No drawing shall be reproduced in any form without prior written permission from Living In Space Ltd.
Inform Living In Space of any discrepancies in this drawing before proceeding with works.

NOTES:

Rev Date Description Drawn Checked STATUS: LF ZA
P1 06.11.17 Issued for Planning

INFORMATION

SCALE: 1:100 @ A3 / 1:50 @ A1
DRAWING NO 003.17_EX_ELEV_1

DATE: 14.02.2017

REVISION P1

PROJECT NAME:

91 SAVERNAKE RD

DRAWING TITLE:

EXISTING FRONT + REAR ELEVATIONS