

PROPOSED 5th FLOOR
REAR EXTENSION
TO MATCH EXTG



FIFTH FLOOR
+17,220

FOURTH FLOOR
+14,210

THIRD FLOOR
+10,760

SECOND FLOOR
+7,500

FIRST FLOOR
+4,350


DATUM
0,000
GRD. S.S.L.
-0,110

PAVEMENT

HOLMES ROAD

REVISIONS

Rev. Date By

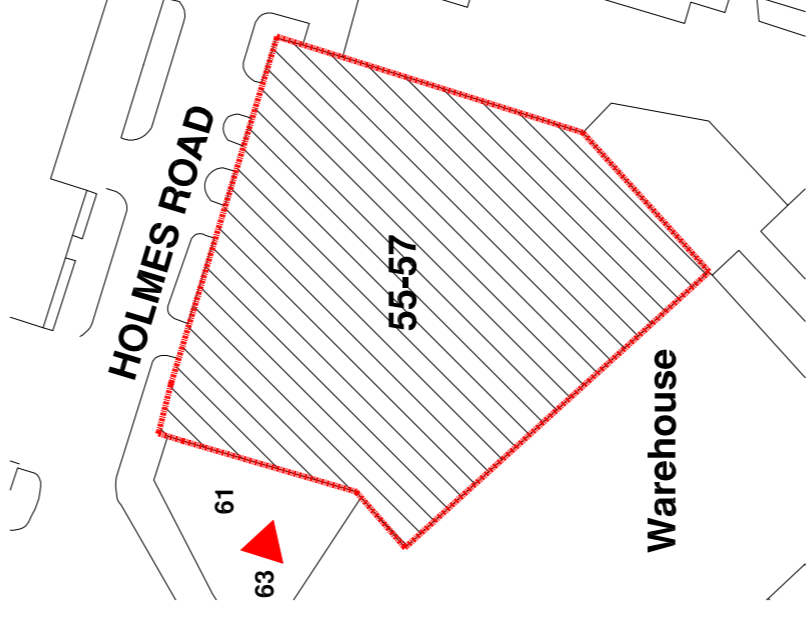


Warehouse

PLANNING APPLICATION

ALL DIMENSIONS TO BE CHECKED ON SITE
WORKS TO FINISHED DIMENSIONS ONLY
REPAIRS TO EXISTING STRUCTURE TO BE COMPLETED
AT ONCE BEFORE PROCEEDING

Contemporary Design Solutions

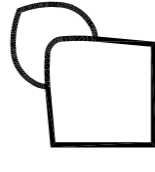

46 Great Marlborough Street
London
W1F 7JY
Telephone: 020 7464 6000 Fax: 020 7464 6444

Client

Kentish Town Developments

Project Title

55 Holmes Road, London NW5 3AN
5th Floor Rear Extension

Drawing Title

Proposed West Elevation

Scale: 1:100@A1, 1:200@A3 Date: October 2017
Drawn: LV Checked: -
Drawing No.: 171020-A(GA)403 Rev.: -

