

# WELL BEING WALK, EUSTON // DIRECTIONAL // PVC BANNERS

Item Ref: E5435-11 (Item 1, 5, 17, 23)  
 Quantity: 4 No.  
 Measurements: 785mm x 2200mm.

- Description:
- Remove existing PVC Banner
  - Replace with new digitally printed double sided PVC banners
  - Utilize existing spring flex banner arms + 1 No. New arm set

Overview: Remove existing banner and replace with new directional signage to encourage further uptake of the Wellbeing Walk and promote its benefits to end users.

<b>Customer</b>	Ever Green Reputation
<b>Project</b>	Wellbeing Walk
<b>Address</b>	Refer to individual locations
<b>Reference</b>	SO 2789 (E5435-11)
<b>Date</b>	26/10/17

Rev	Date	Rev Note
-----	------	----------

**Vinyl** N/A

**Paint** N/A

**Print** CMYK - 720 DPI

**PDF Export** PDF/X-1a

**Drawn by** I.H.

**Scale** Refer to individual drawings

CHECKED

Initial  
 Counter signed

N.B. All colours illustrated within the drawing are for visualization purposes only. Refer to embedded or specified colours for actual references. Superimposing of theoretical design elements. "In-situ" onto photographs of real world locations is a pre-visualization tool only to aid in illustrating a proof of concept. Finished manufactured elements may differ from initial proof of concept.



Enterprise House Unit 1  
 Aber Park Industrial Estate  
 Flintshire CH6 5EX

// t. 01352 792 000  
 // e. info@is-group.co.uk  
 // www.is-group.co.uk


Copyright: This document is the property of IS Consultancy (UK) Ltd and is copyright protected, therefore the document must not be copied or reproduced in any form either wholly or in part nor must the contents of the document, method or technique be made available or disclosed to any third party.

FRONT/REAR ELEVATION



17 23


FRONT/REAR ELEVATION

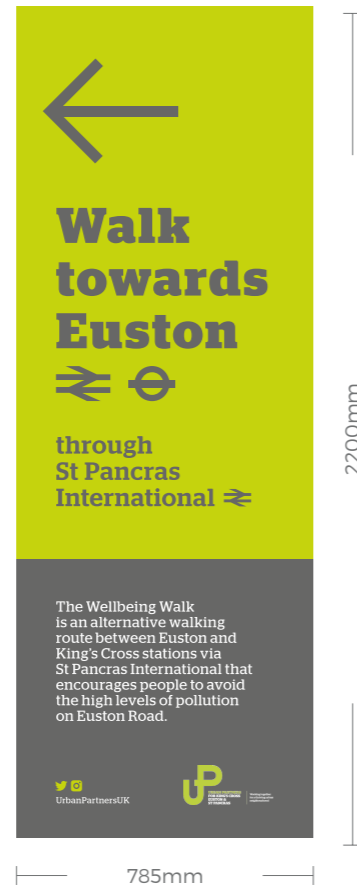

1 5


Scale 1:20

FRONT/REAR ELEVATION

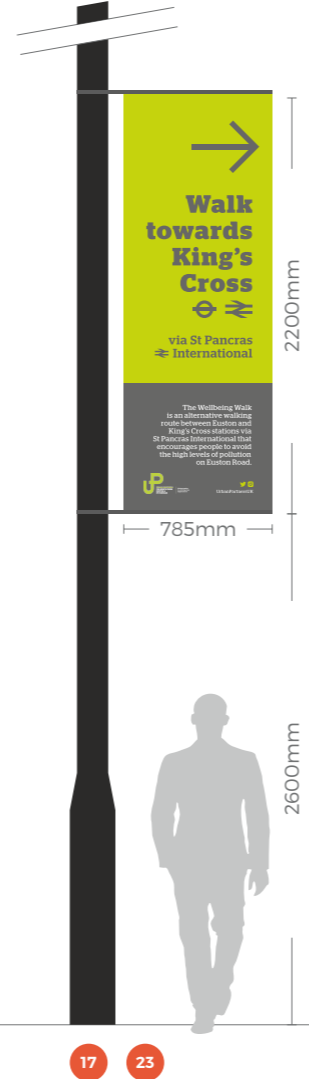

17 23

FRONT/REAR ELEVATION

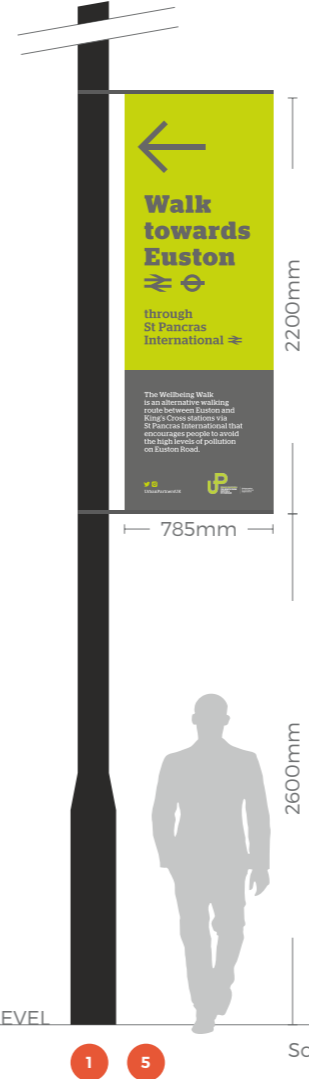

1 5

Scale 1:40

ST PANCRAS / PANCRAS ROAD



1

MIDLAND RD. / BRILL PLACE JUNCTION




5

EVERSHOLT ST. / PHOENIX RD JUNCTION



17

EVERSHOLT STREET

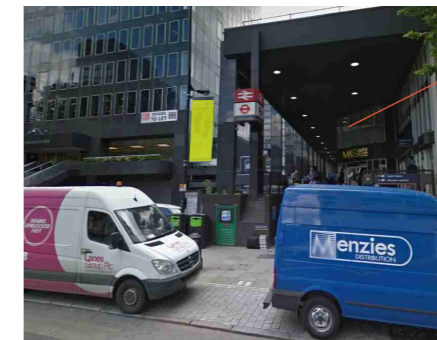

23