
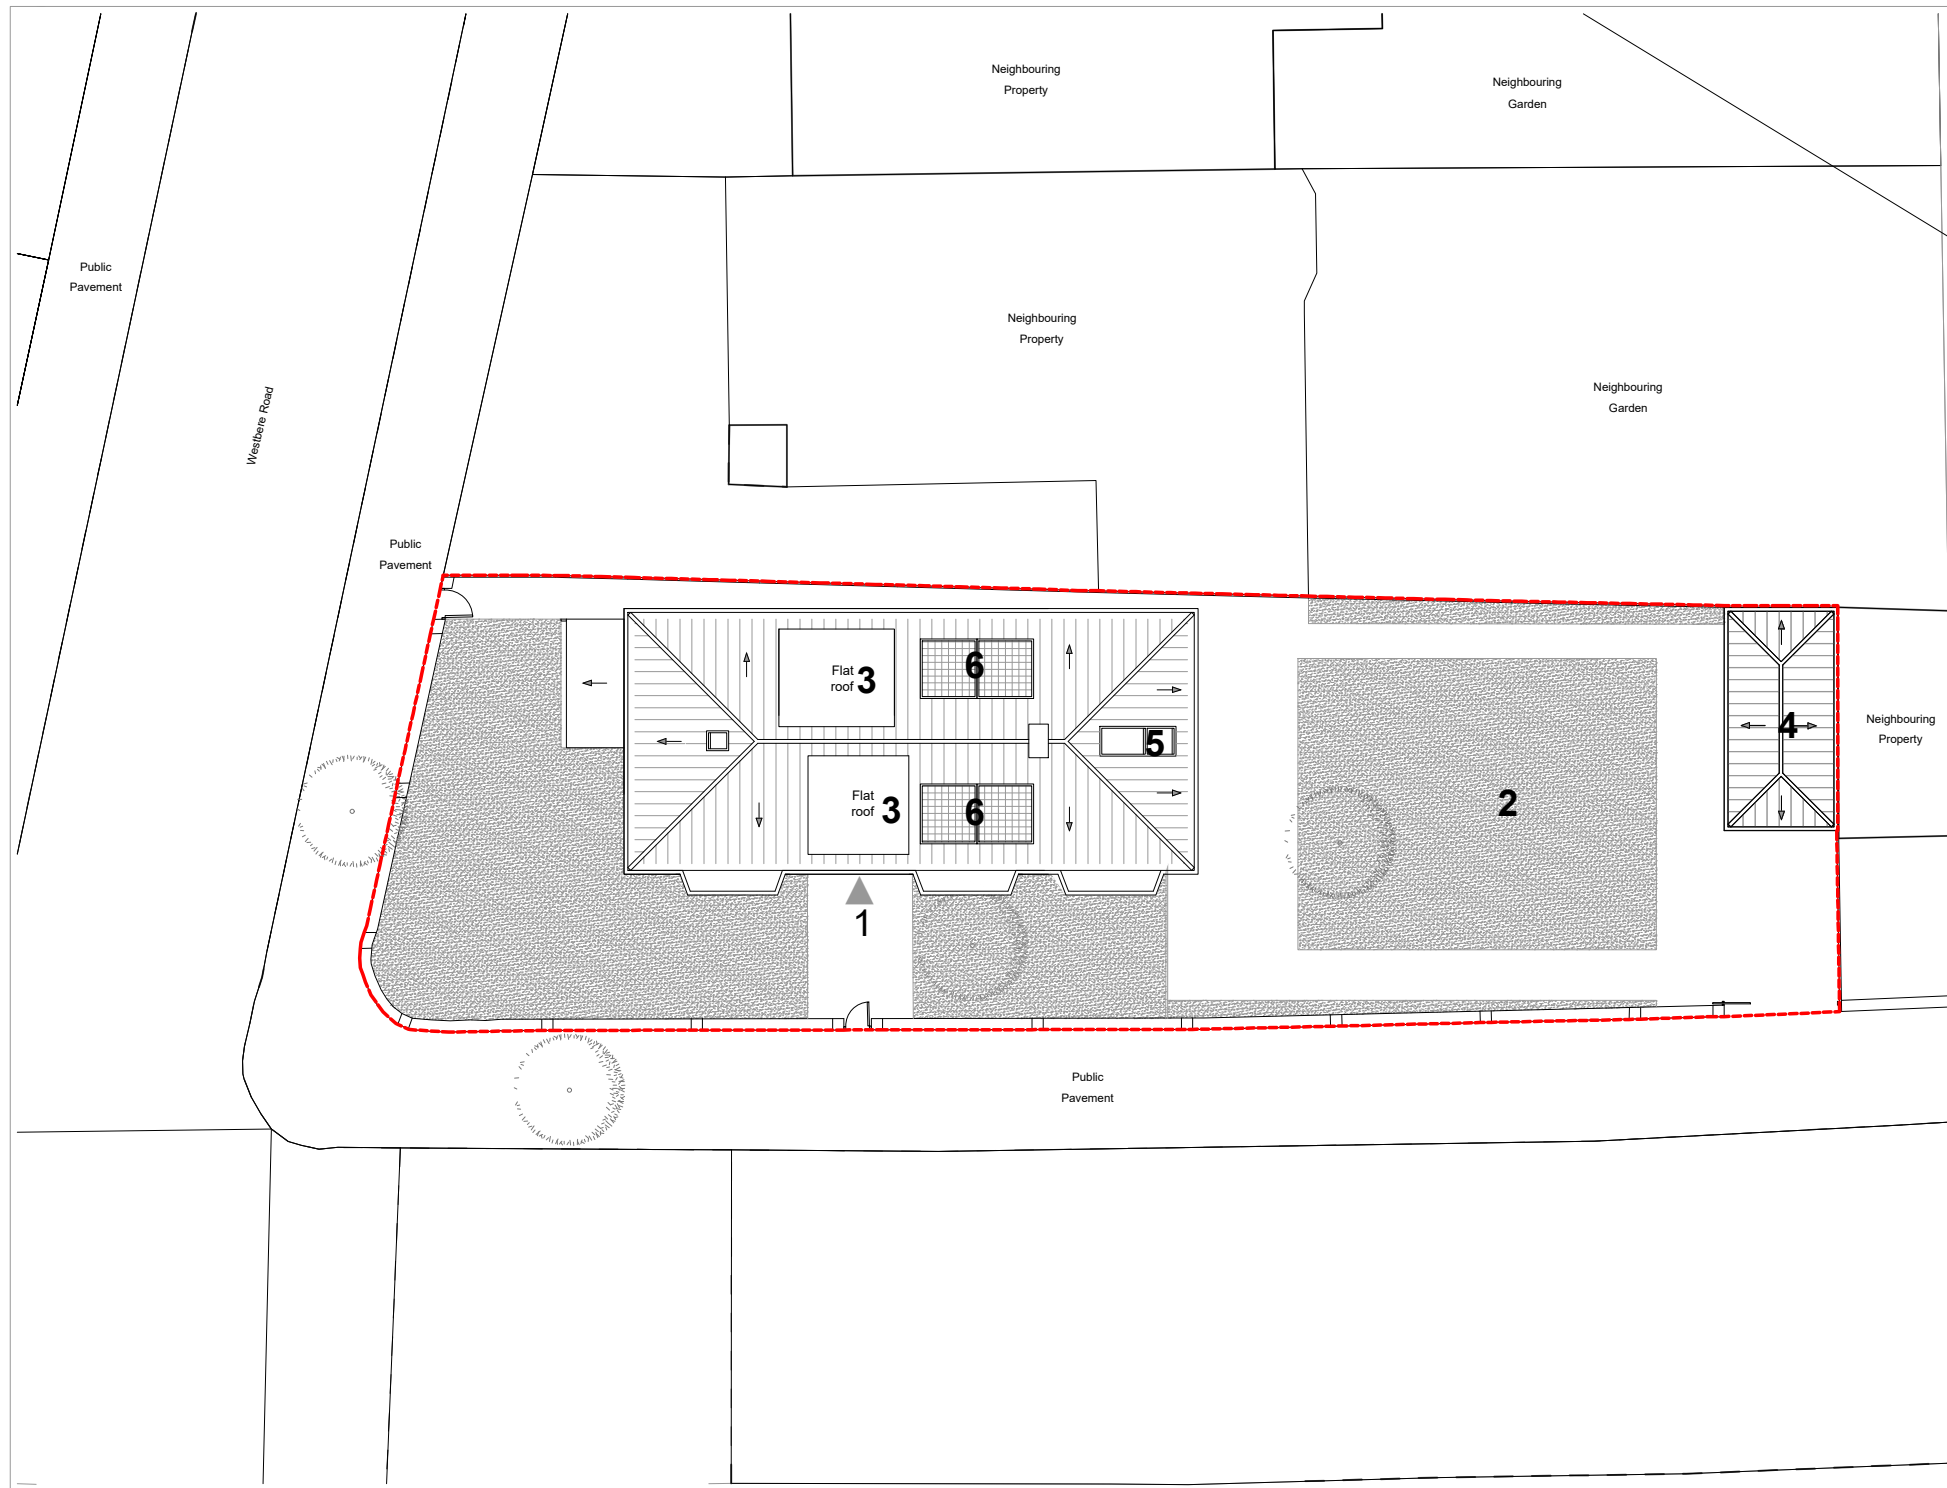


OS Map

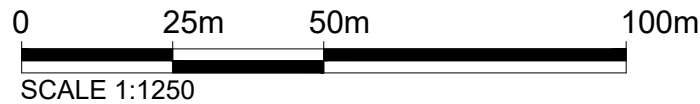



Site Plan

KEY

- 1 Entrance
- 2 Garden
- 3 Dormer
- 4 Garage

- 5 Cabrio Balcony Window
- 6 Solar Panels

- Property Boundary

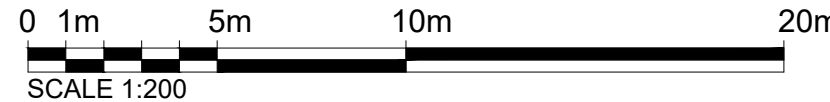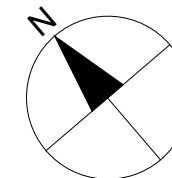

Dimensions Written dimensions to be taken in preference to scaled dimensions. The Contractor is responsible for checking all dimensions before work starts.

Local Authority All work is to be carried out to the requirements, and to the satisfaction of the Local Authority. These drawings are for planning purposes only.

Discrepancies Any discrepancies to be brought to the attention of Drawing And Planning Ltd. Immediately.

REVISIONS

REV	DATE	DESCRIPTION	BY	CH

PROJECT TITLE

80 Westbere Road

DATE

Oct 2017

REVISION

/

DRAWING TITLE

Proposed - Location Plans

CLIENT

Philippe Therond

DRAWING No.

WSTBE-L101

SCALE @ A3

1:1250 / 1:200

