




Proposed Basement Floor plan

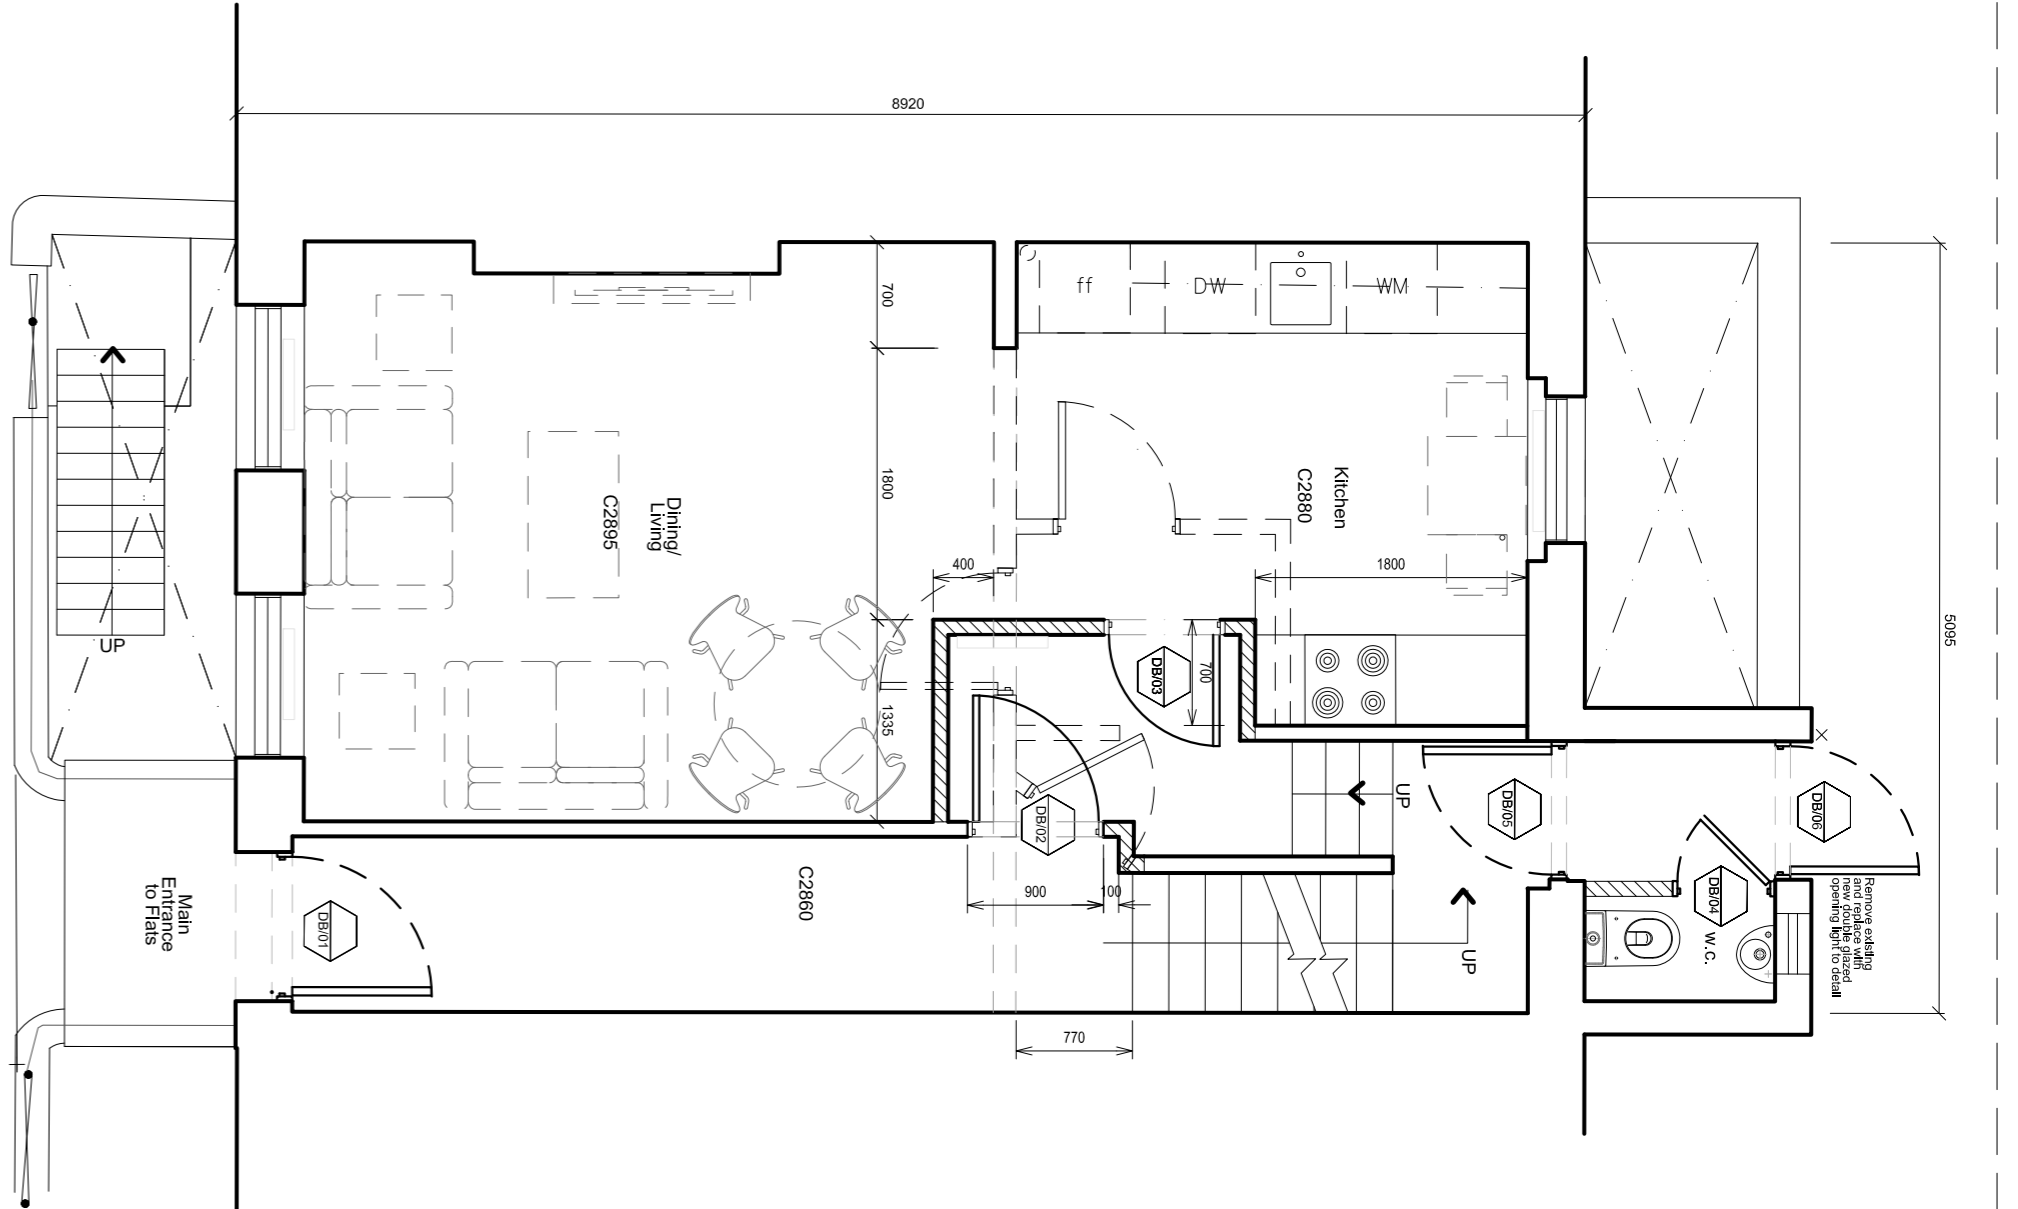


Proposed Ground Floor Plan

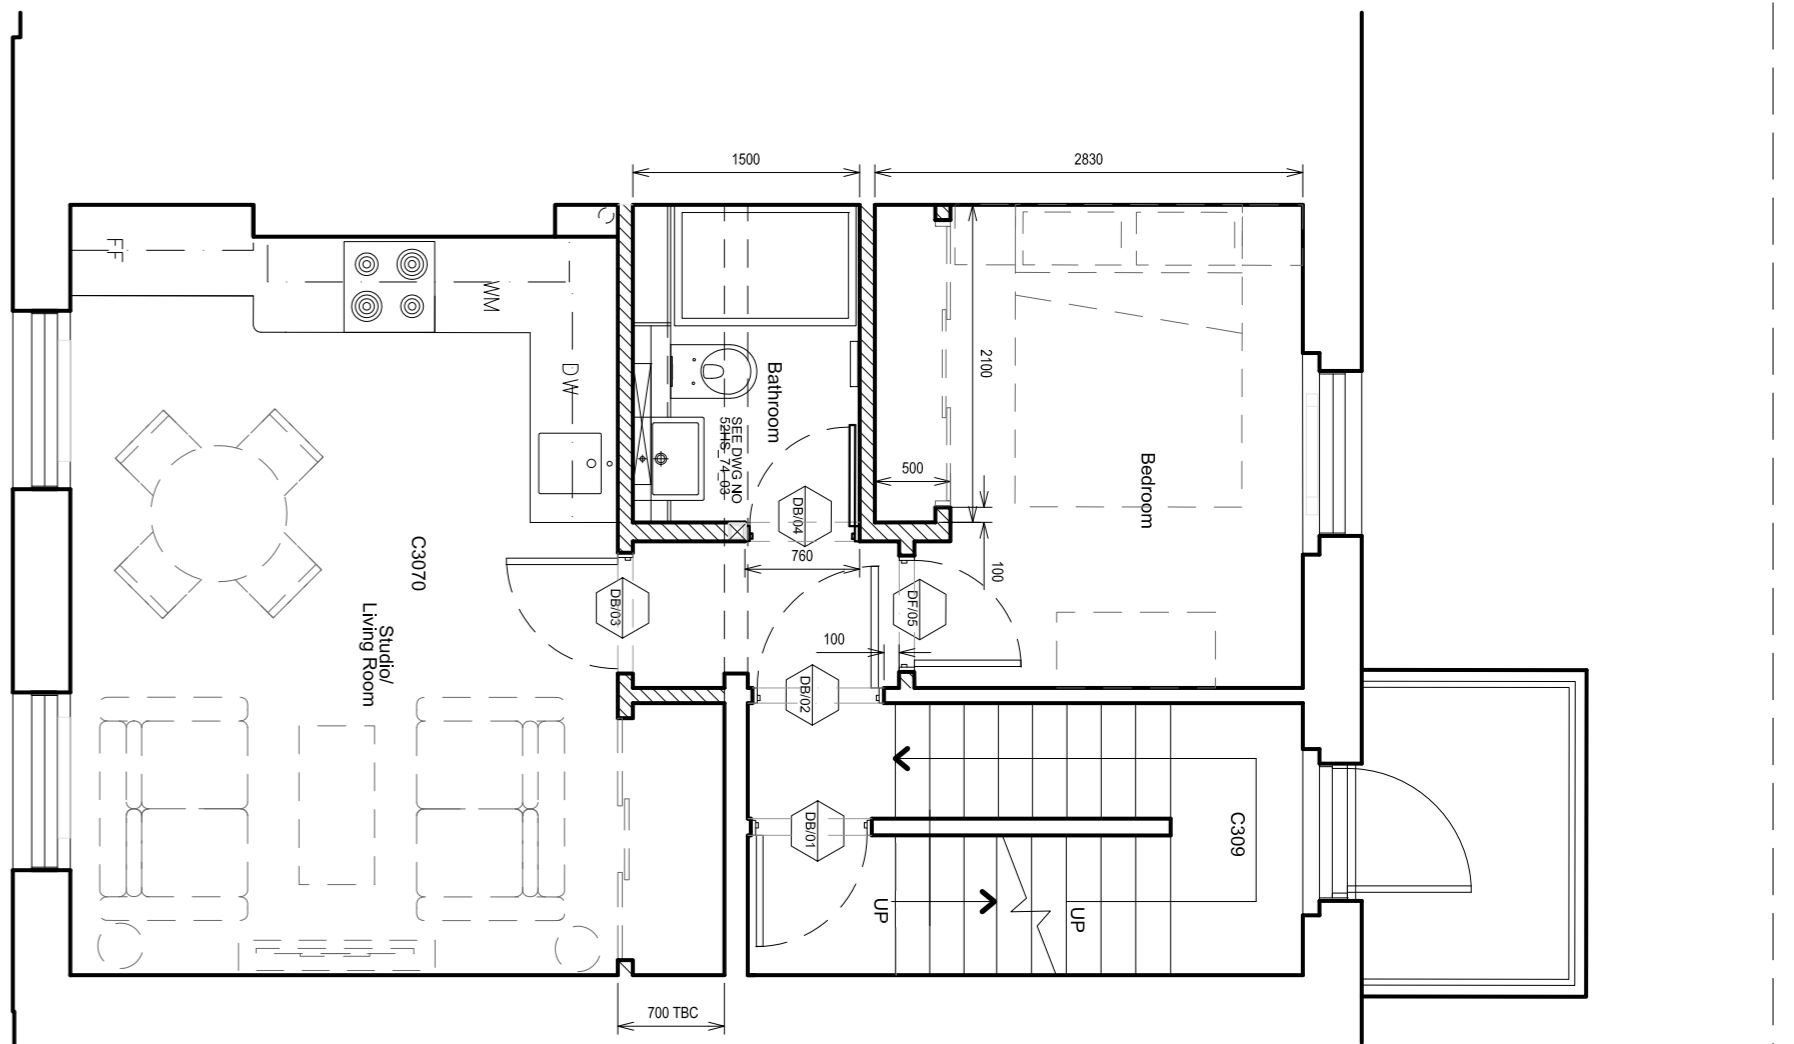


Proposed First Floor Plan

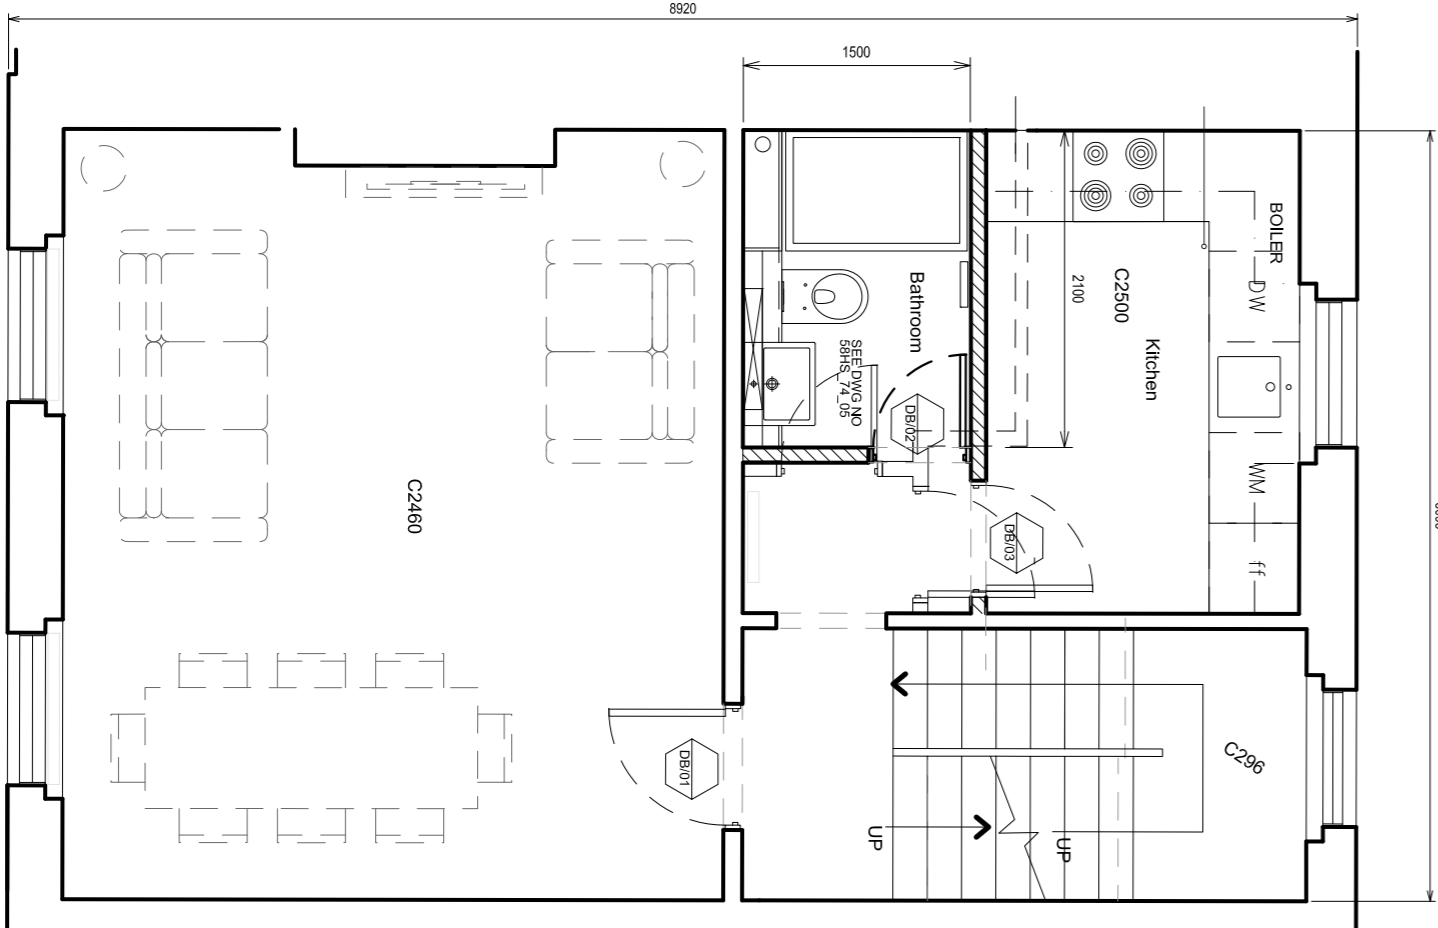

Proposed Second Floor Plan

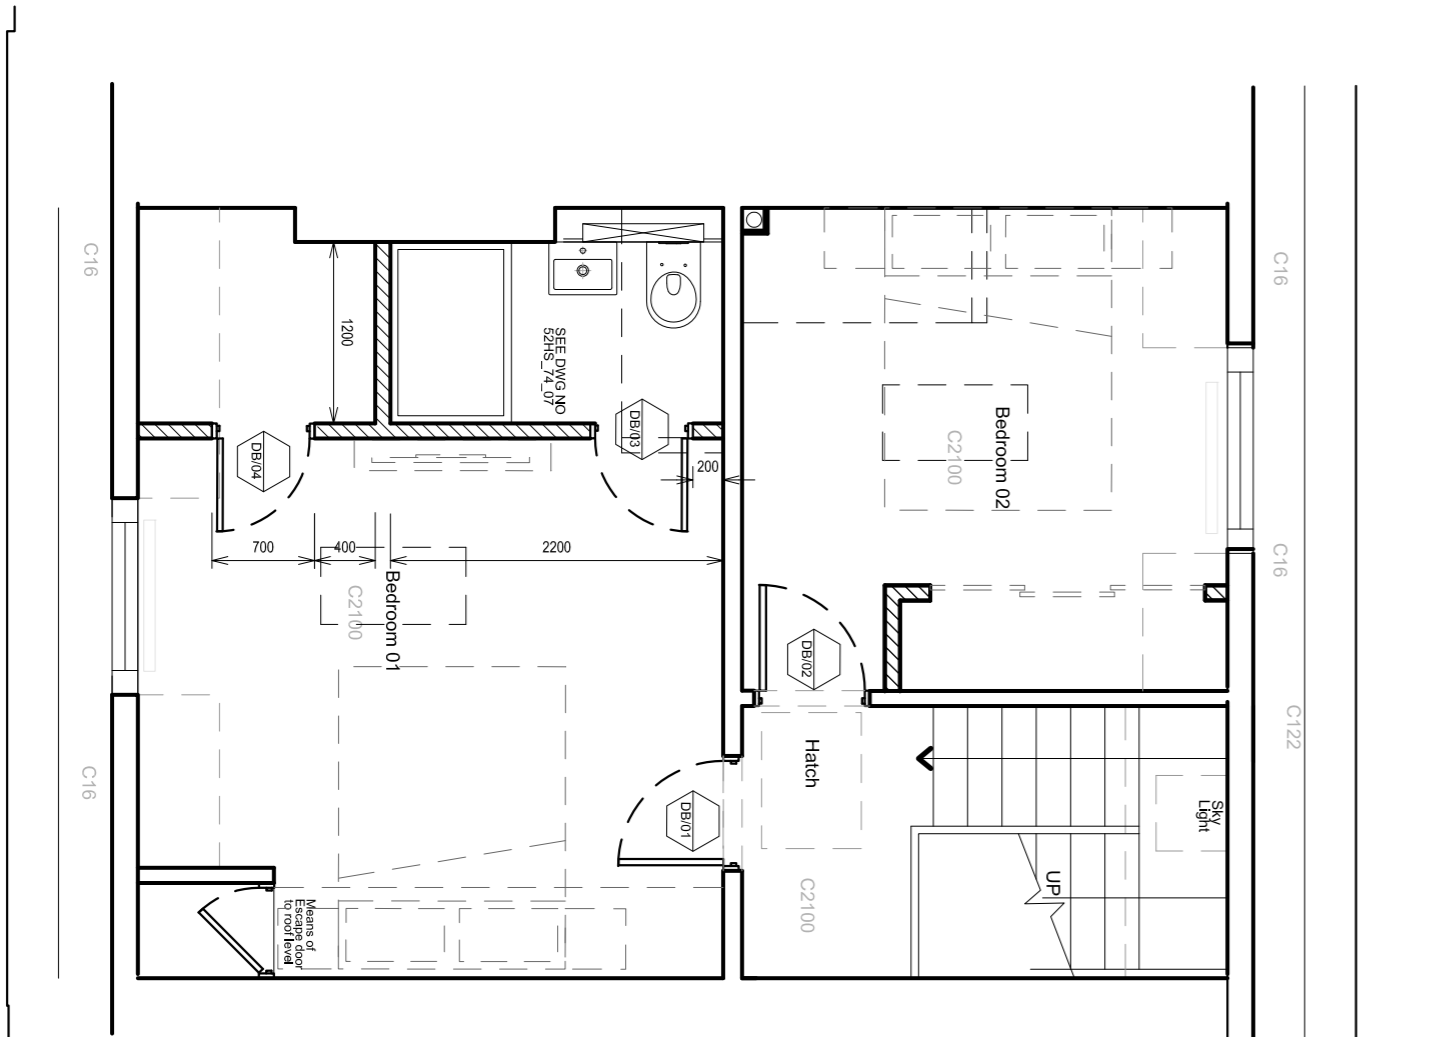

Proposed Third Floor Plan

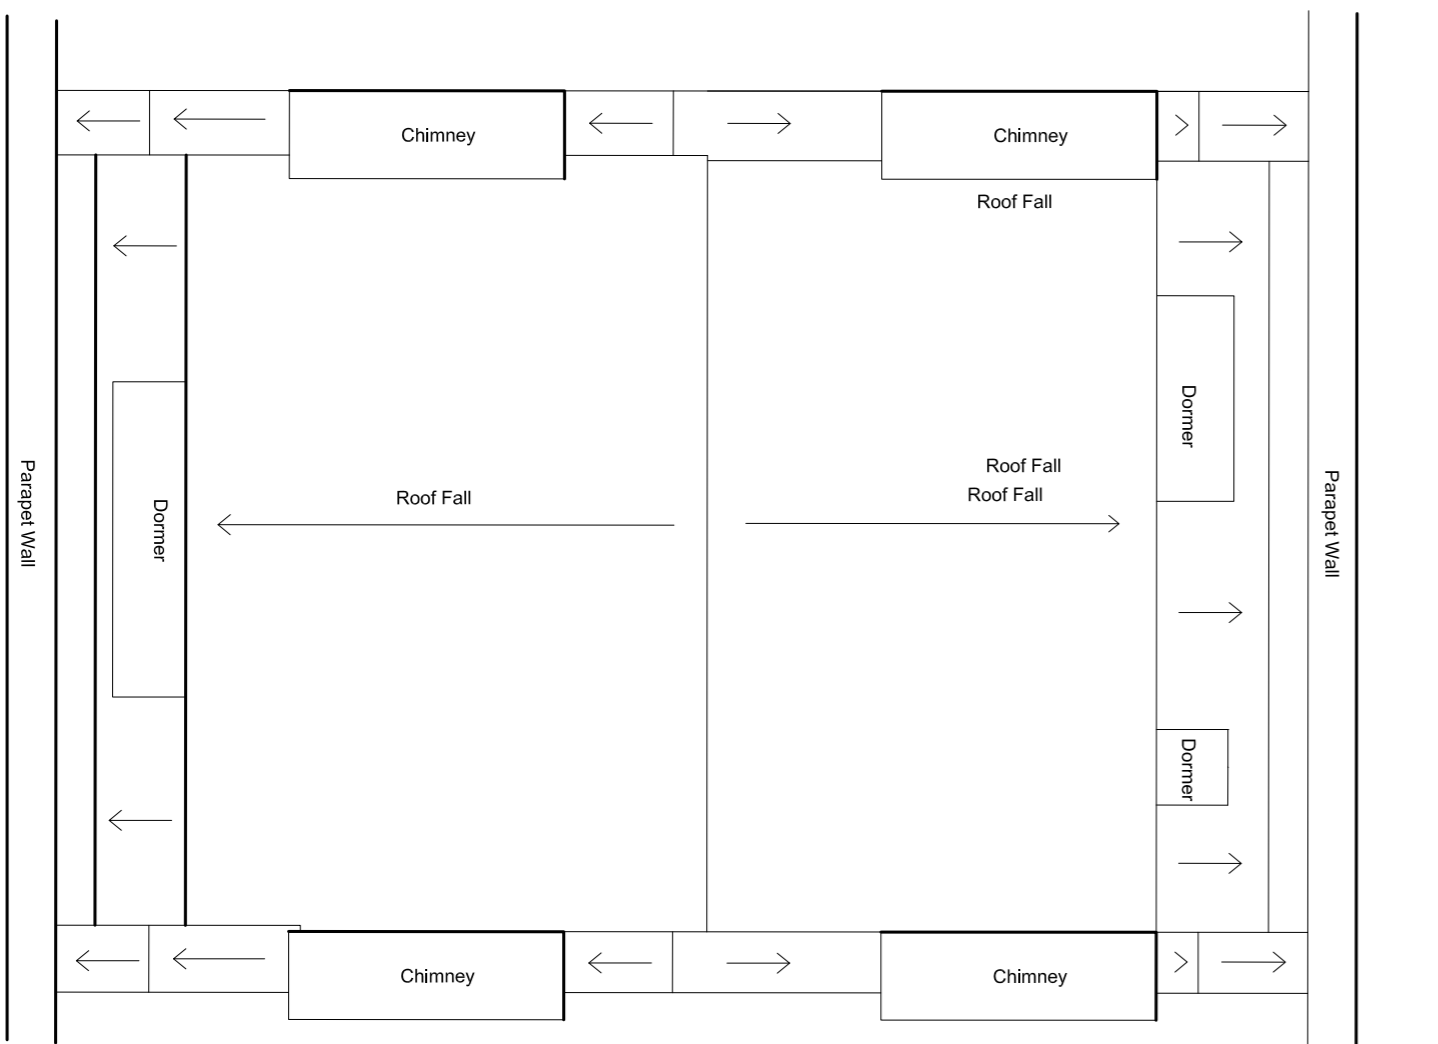

Proposed Roof Plan

- All dimensions to be checked on site
- Do not scale off this drawing
- All dimensions are shown in mm unless otherwise stated
- Refer to drawing issue sheet for purpose of issue
- If in doubt ask
- © Lewellyn Davies

Notes

C7 Flat 1 door DB/02 handed 26/03/14 BT

C6 For installation revisions as no 52 07/03/14 BT

C5 For installation basement layout conf. 26/01/14 BT

C4 Flat 1 amendments bath added 19/12/13 BT

C3 For installation - Flat 2 amendments 25/11/13 BT

C2 For installation 15/11/13 BT

C1 For installation 23/10/13 BT

No. Description Date By

Revisions

Structural Consultant Services Consultant

Project Manager Cost Consultant

Project Title

58 Hunley St

Client

UCLHC

Drawing Title

Proposed Plans - Levels Basement to Roof

Drawing Number

LD13 010.06 58HS_22_01

Revision

C7

Scale @ A1

1:50

Date

25-09-2013

Architects

Lewellyn Davies

Lewellyn Davies