


NOTES

1. No dimensions are to be scaled from this drawing except for planning purposes.
2. All dimensions are in millimeters unless stated otherwise.
3. All dimensions must be checked onsite by the Contractor prior to the commencement of any fabrication or building works.
4. This drawing is copyright protected and remains the property of Savills (UK) Limited. It may not be copied or disclosed to any third party for any purpose except as authorised in writing by Savills (UK) Limited.
5. Any error or omission is to be reported to Savills (UK) Limited. If in doubt ask. This drawing is to be read in conjunction with all the relevant Architects and/or specialist drawings, or documents and any discrepancy or variation is to be notified to Savills (UK) Limited before any works commence.

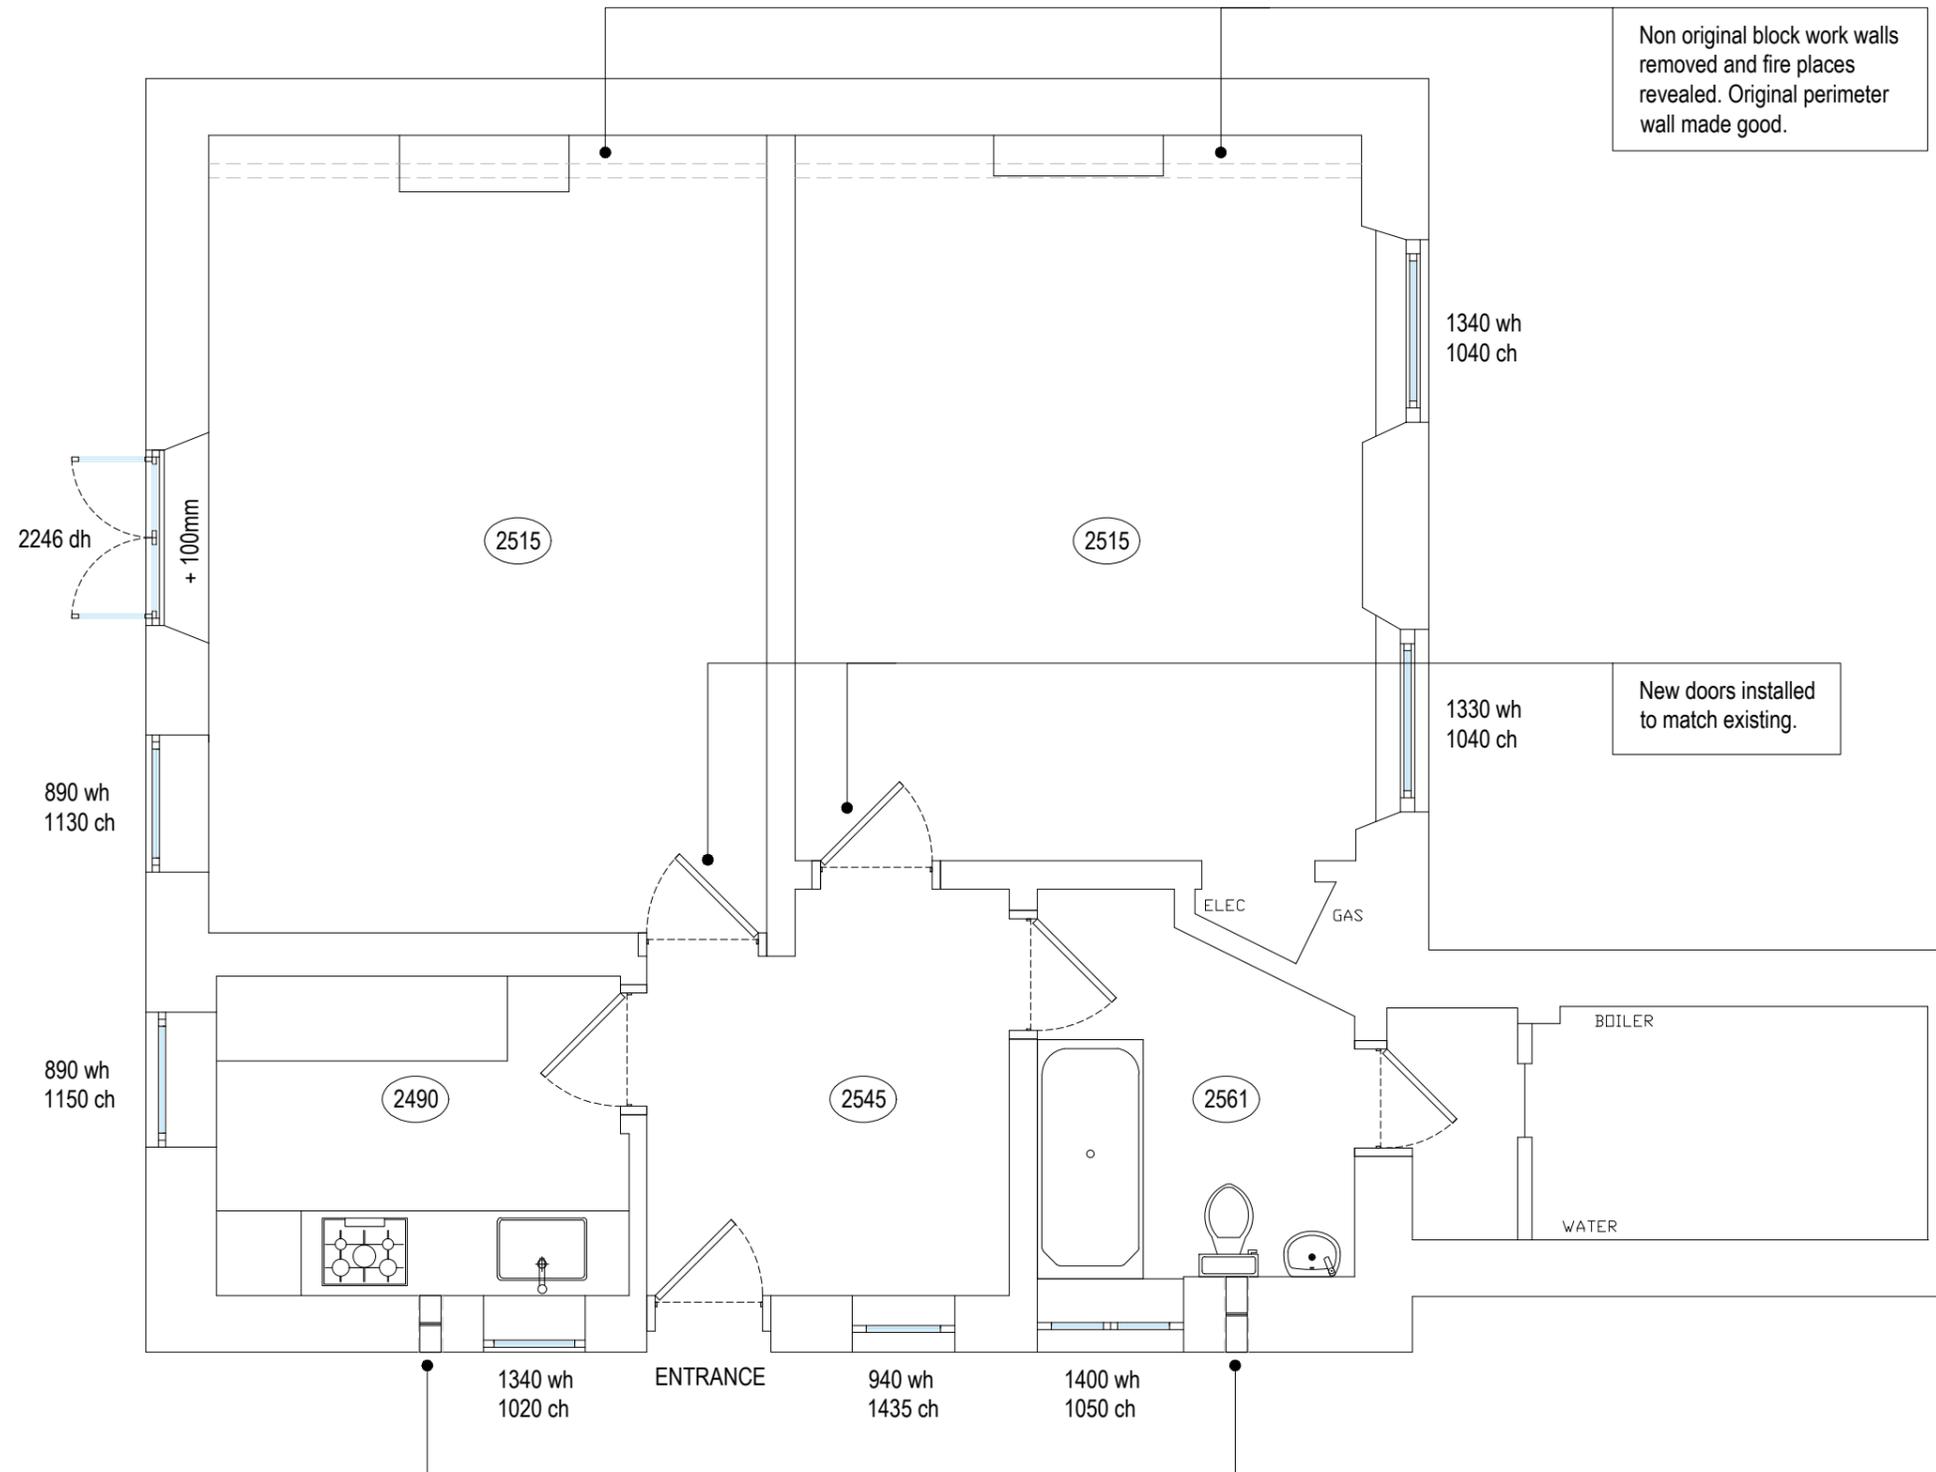

PROPOSED FLOOR PLAN

SCALE 1:50@A3

SCALE BAR 1:50@A3



Non original block work walls removed and fire places revealed. Original perimeter wall made good.

New doors installed to match existing.

New mechanical wall mounted extract fans installed to comply with current regulations.

Rev	Description	By	Date
-	-	-	-
Drawing Status			
PLANNING			
		Savills 33 Margaret Street London W1G 0JD Tel: 020 7409 8644 www.savills.com	
Client			
Lord Layard			
Project			
18a Provost Road Refurb			
Address			
18a Provost Road London NW3 4ST			
Drawing Title			
Proposed Floor Plan			
Scale	Date	Drawn	Checked
1:50@A3	08.11.17	RM	-
Drawing Number	Rev	Project Number	
101	-	CTBC	