




GENERAL NOTES
 DRAWING CAN BE SCALED FOR BUILDING REGULATIONS PURPOSES ONLY BUT IF IN ANY DOUBT ABOUT A DIMENSION OR ANY OF THE DRAWN INFORMATION PLEASE ASK CDRB ARCHITECTS LTD.

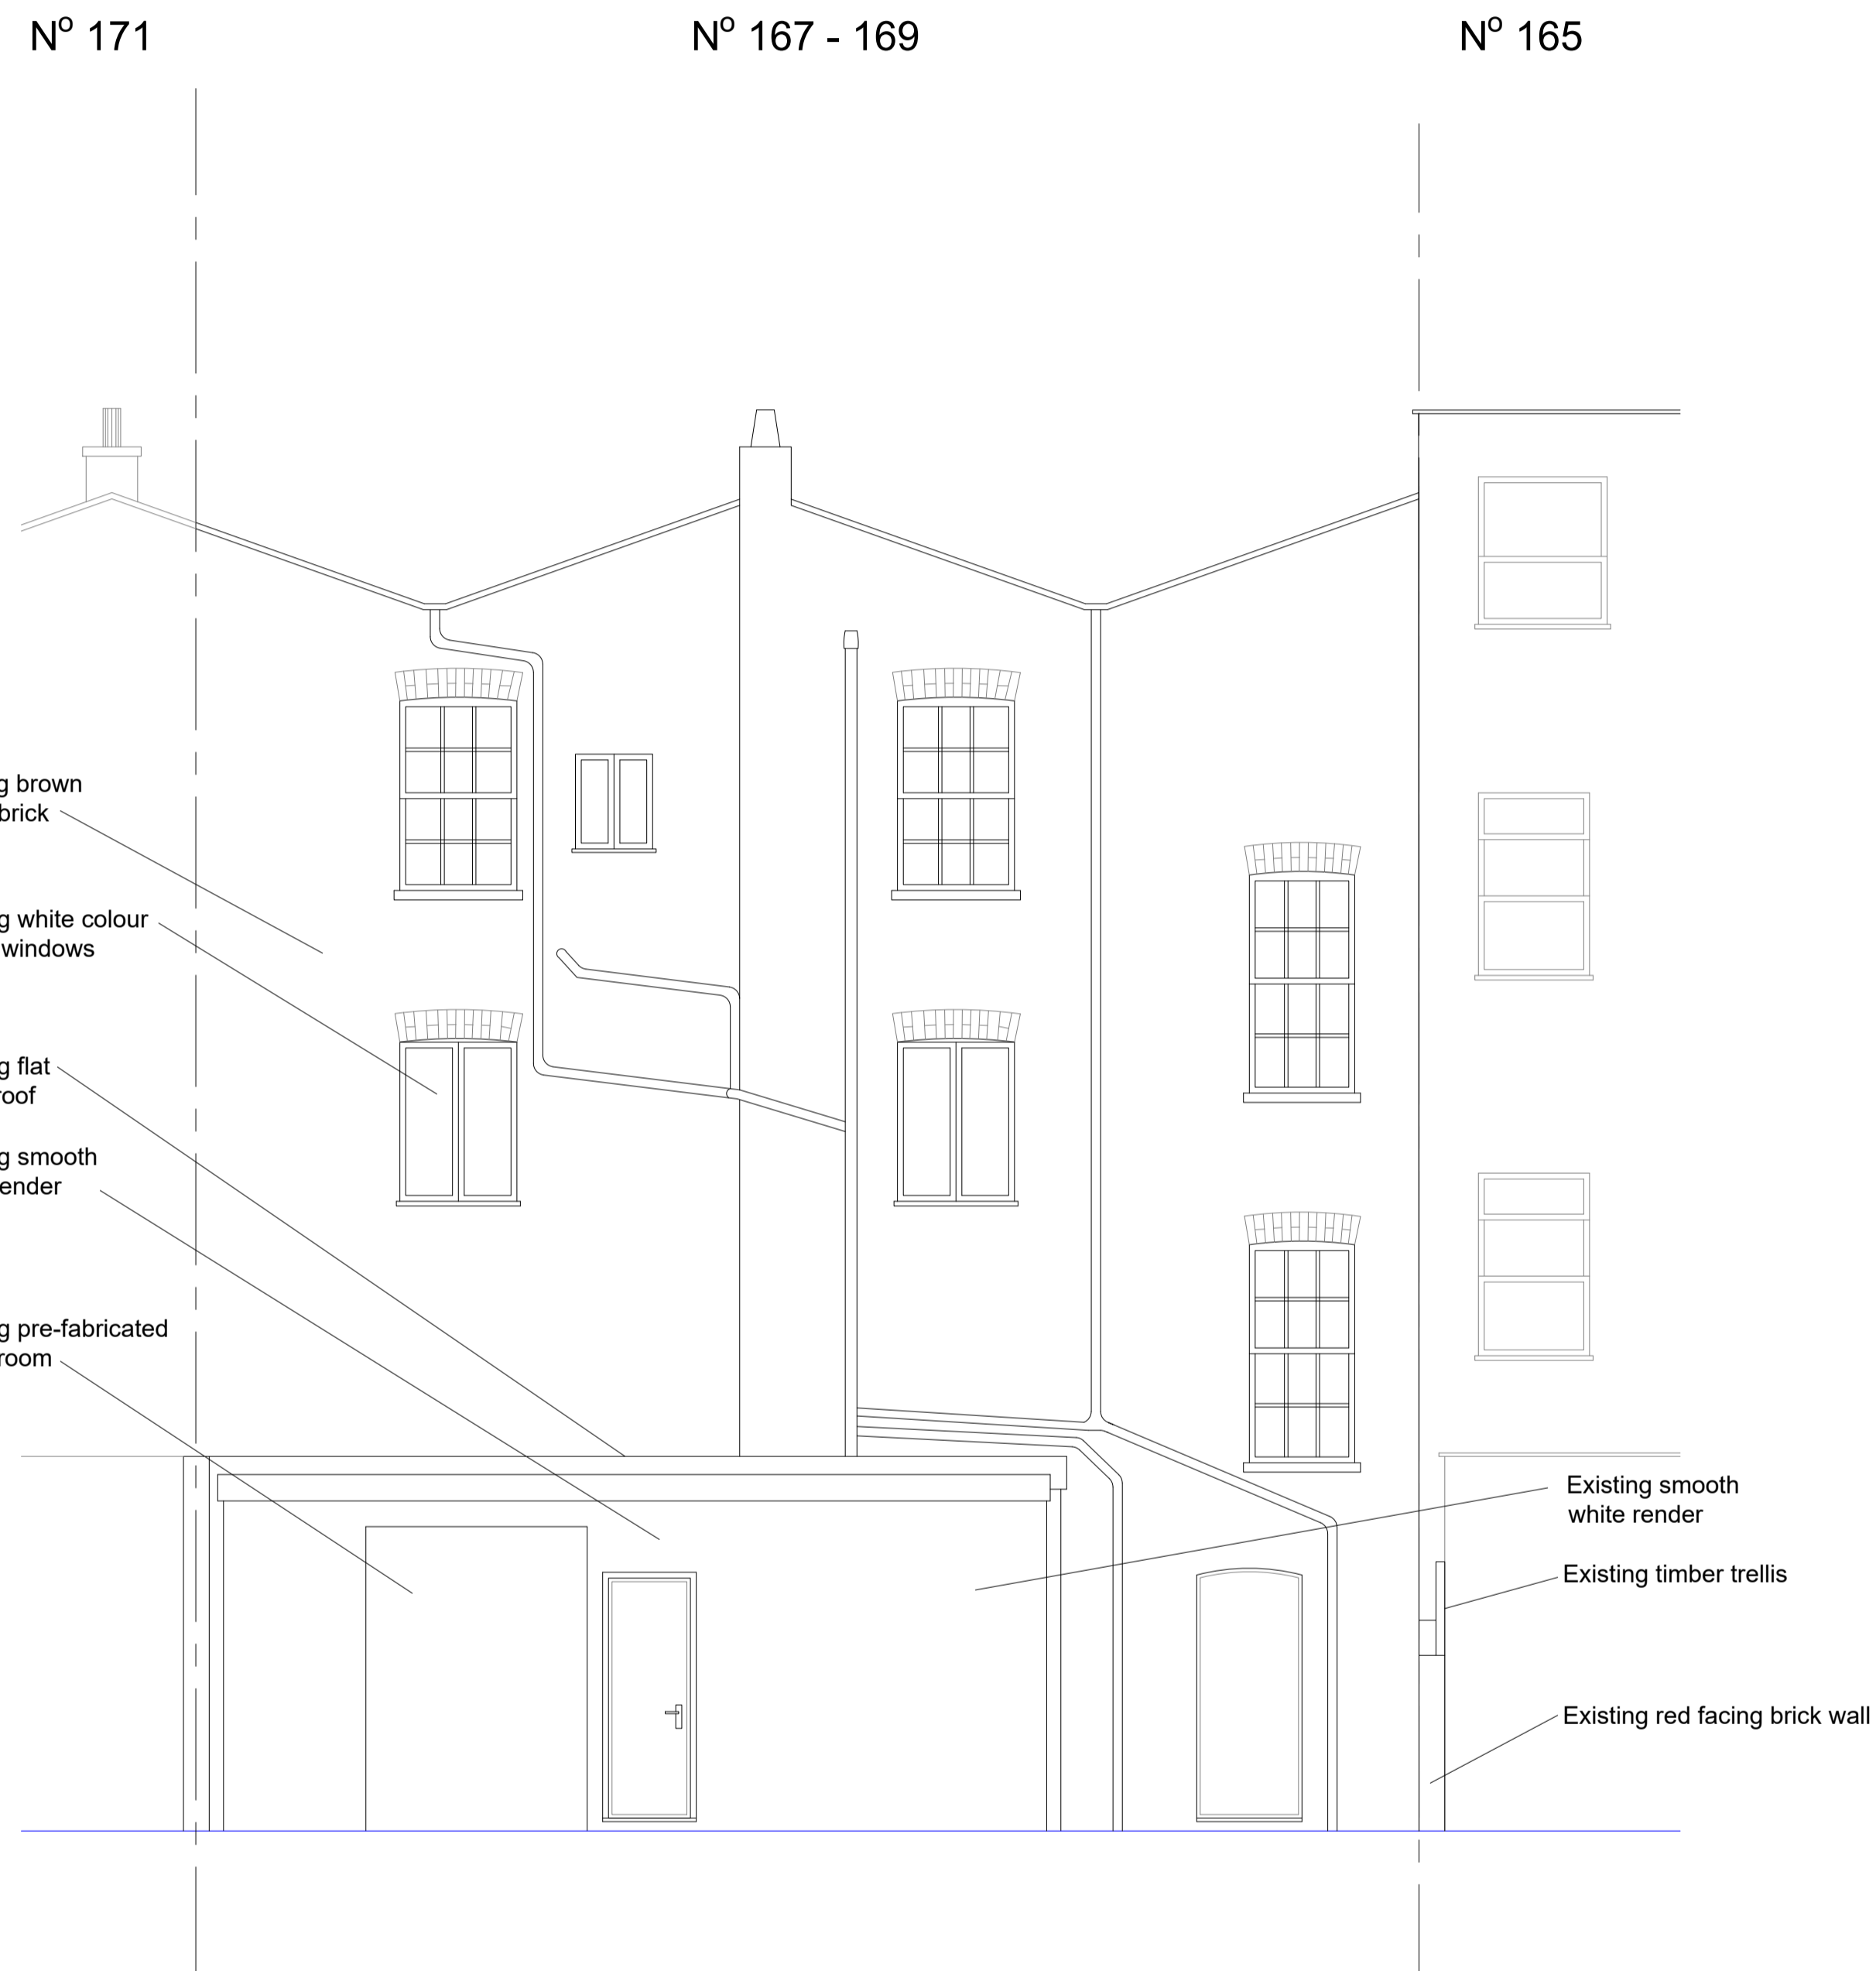

Existing Rear Elevation Facing Patio
 Scale 1:50 @ A1

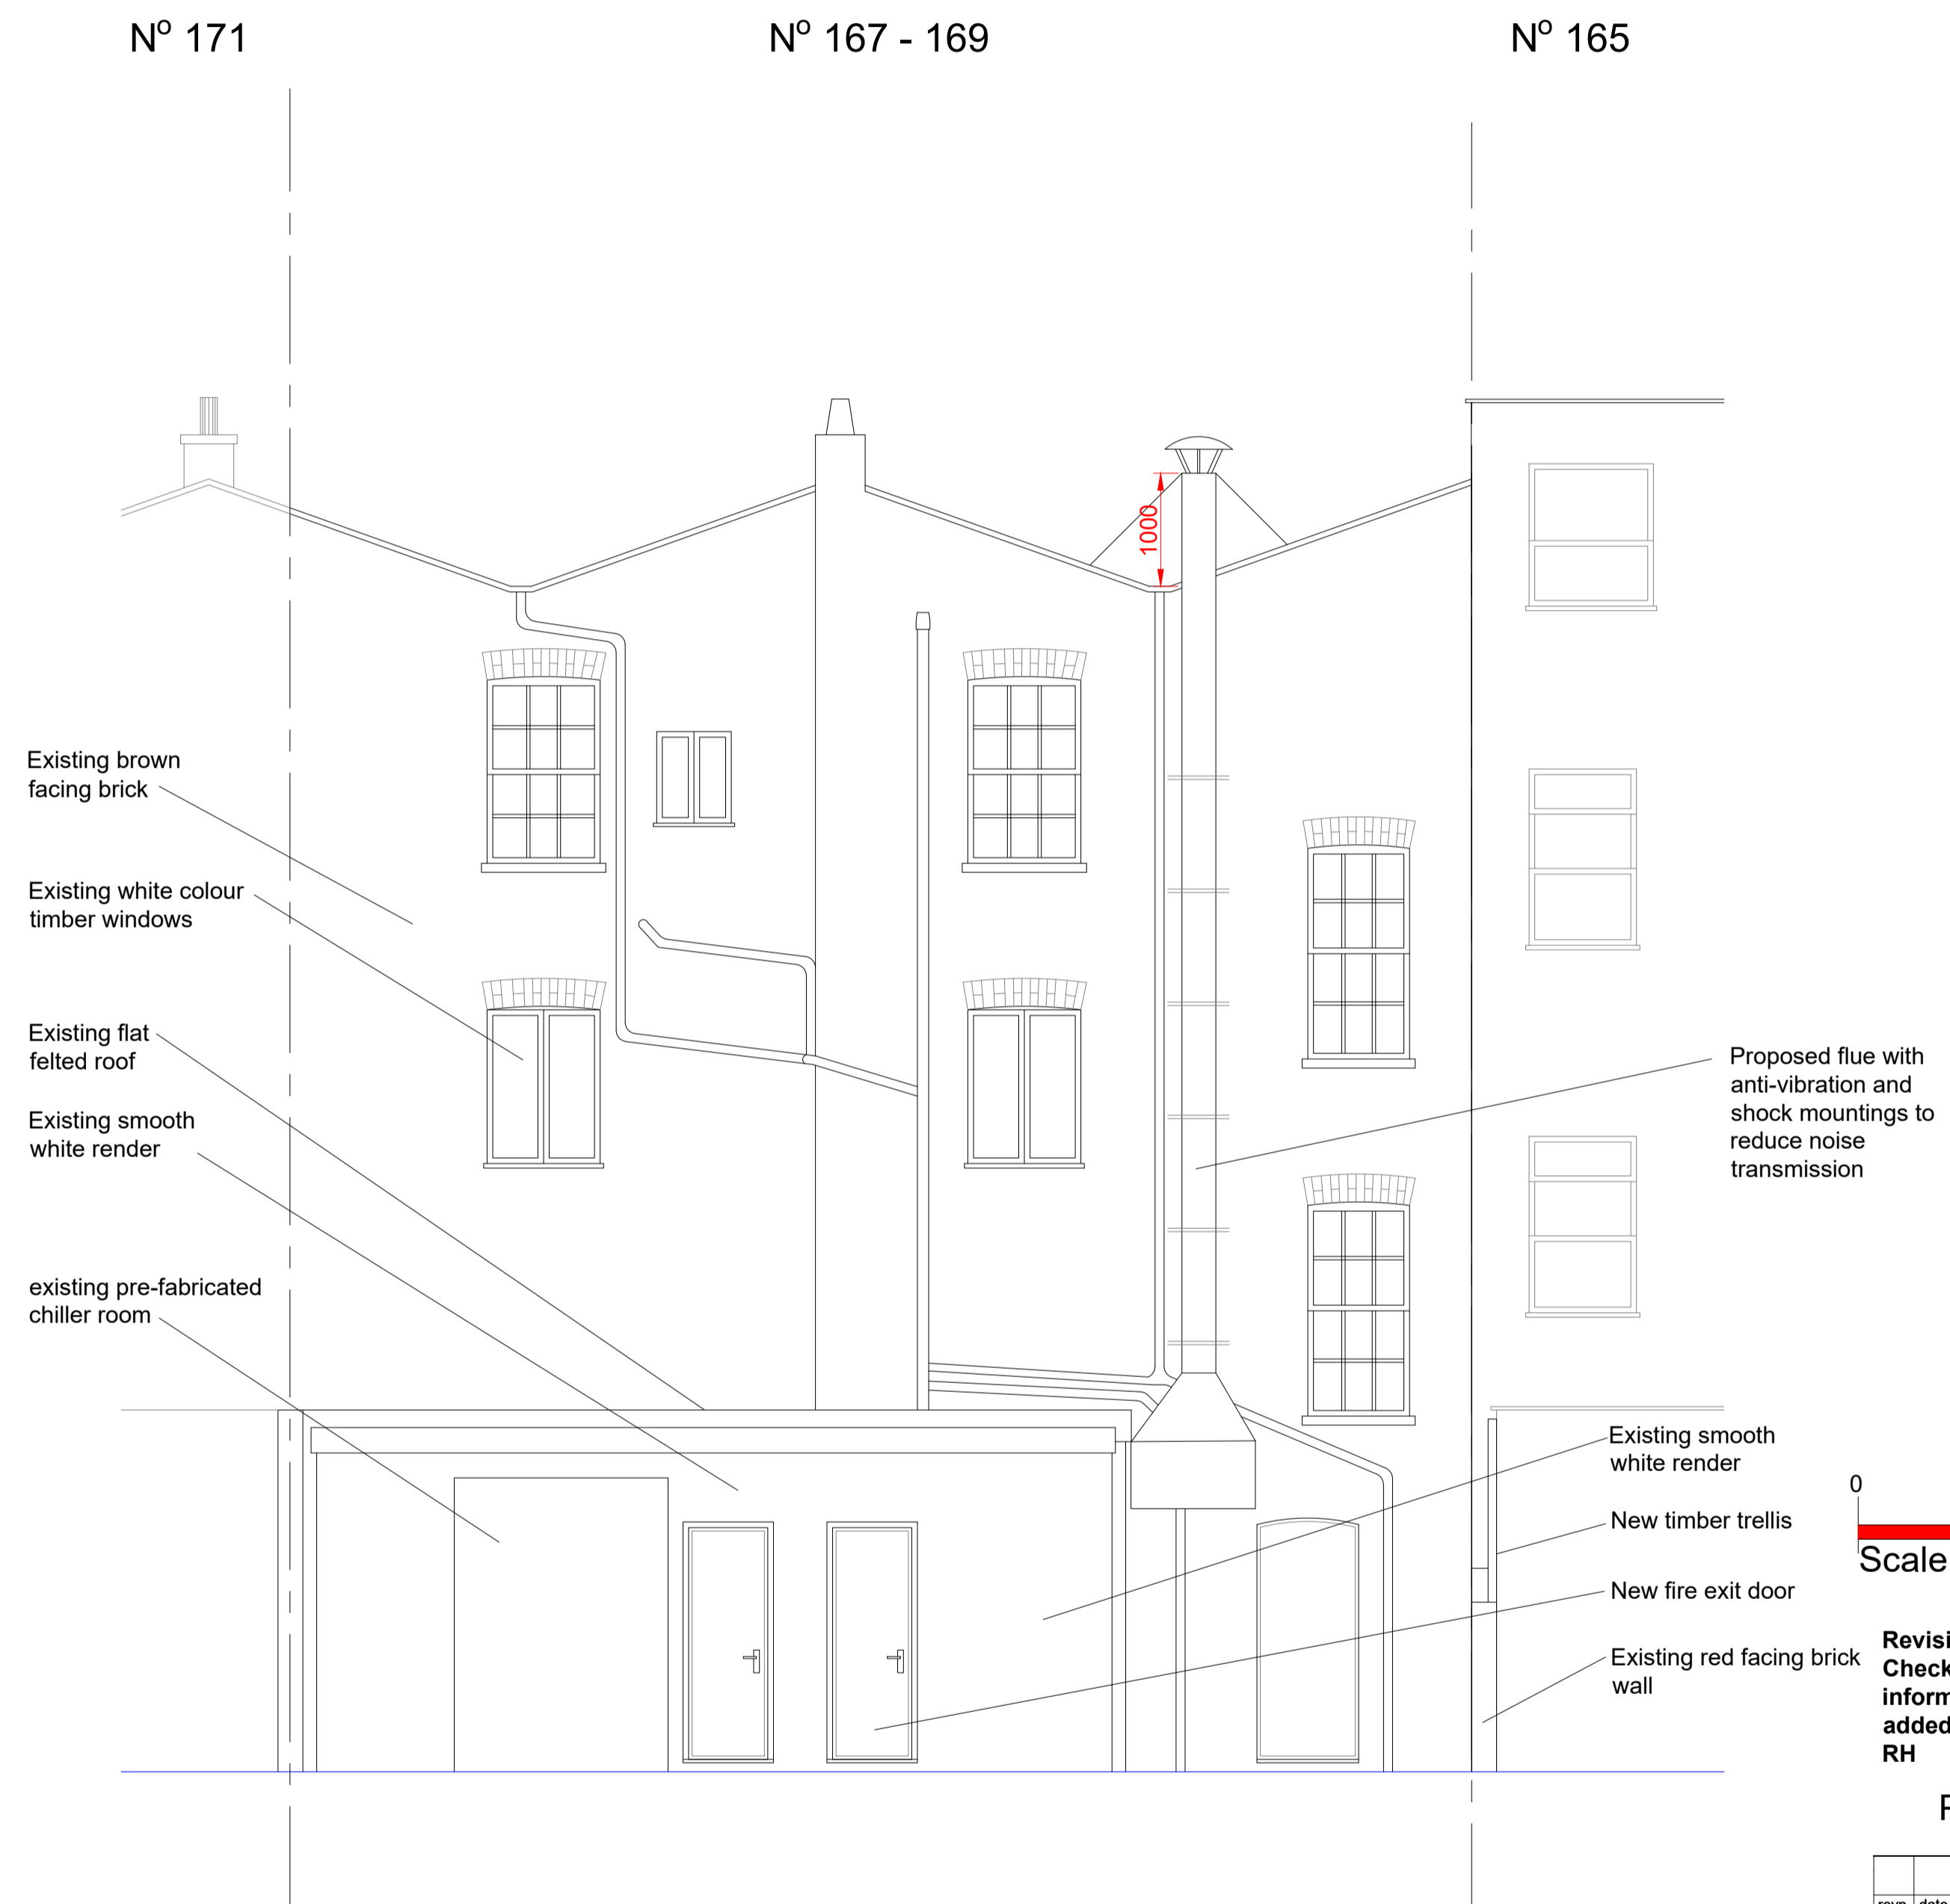

Proposed Rear Elevation Facing Patio
 Scale 1:50 @ A1

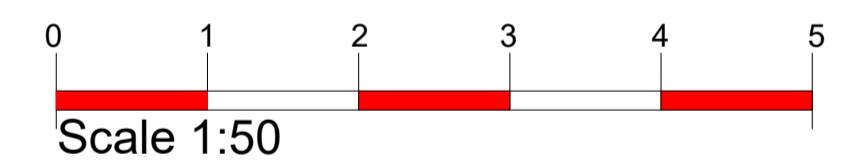

Revision A: Boundary Line and Front Elevations Checks and Amended and additional information in regards to the roller shutter added and Height of the Flue Clarified 13.11.17 RH

PLANNING SUBMISSION

revn	date	drawn by	date	checked by
		RF	August 2016	CDR

by: chkd

CDRB cdrb architects ltd
 8 Berkeley House,
 The Square,
 Kenilworth,
 CV8 1EB

job title
 Change of Use to A5 from A1 at 167 -169
 Kentish Town Road, London | NW1 8PD

drawing title
 Existing and Proposed Rear Elevation

scale	drawn by	date	checked by
1:50 @ A1	RF	August 2016	CDR

job no.	drawing no.	revision
T645	AL (P) 03	A